
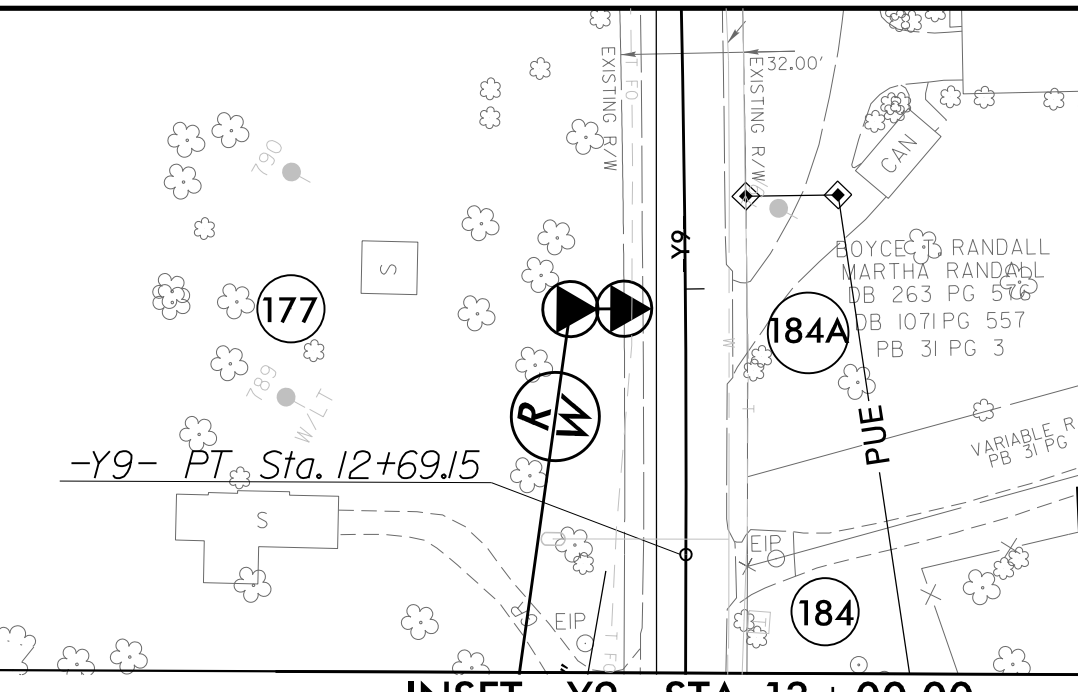


PROJECT REFERENCE NO.	SHEET NO.
R-2233BB	EC-47/CONST.18
ROADWAY DESIGN ENGINEER	HYDRAULICS ENGINEER

Place Matting for Erosion Control on Slope as Work Allows.
 Sta. 936+50 to Sta. 949+00 -L3- Rt
 Sta. 11+00 to Sta. 14+00 -Y11- Lt
 Sta. 11+00 to Sta. 14+00 -Y11- Rt

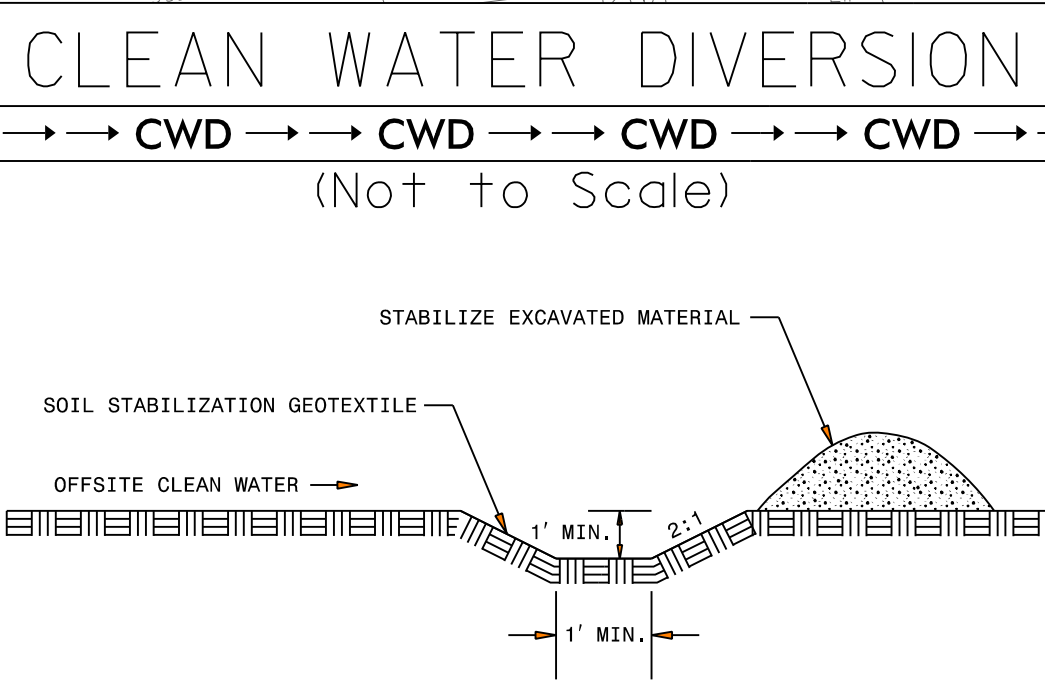

105 x 15 x 3
 1.5 inch Skimmer
 with 1.125 inch
 Orifice Diameter
 6 ft. weir
 ID 17.6

38 x 76 x 3
 1.5 inch Skimmer
 with 1.5 inch
 Orifice Diameter
 11 ft. weir
 ID 18.1

120 x 20 x 3
 ID 18.2

SEE SHEET 49 FOR -L3- PROFILE
 SEE SHEET 81 FOR -Y11- PROFILE
 SEE SHEET 83 FOR -Y9- PROFILE
 SEE SHEET 2B-6 FOR CONC. ISLAND DETAILS
 SEE SHEETS 2D-1 THRU 2D-7 FOR DRAINAGE DETAILS

5/14/99
 3/16/2020
 5:38:18 PM
 R-2233BB-EC_PSH.dgn

