



PROJECT REFERENCE NO.	SHEET NO.
R-2233BB	EC-57/CONST.28
RW SHEET NO.	
ROADWAY DESIGN ENGINEER	HYDRAULICS ENGINEER

CLEAN WATER DIVERSION

(Not to Scale)

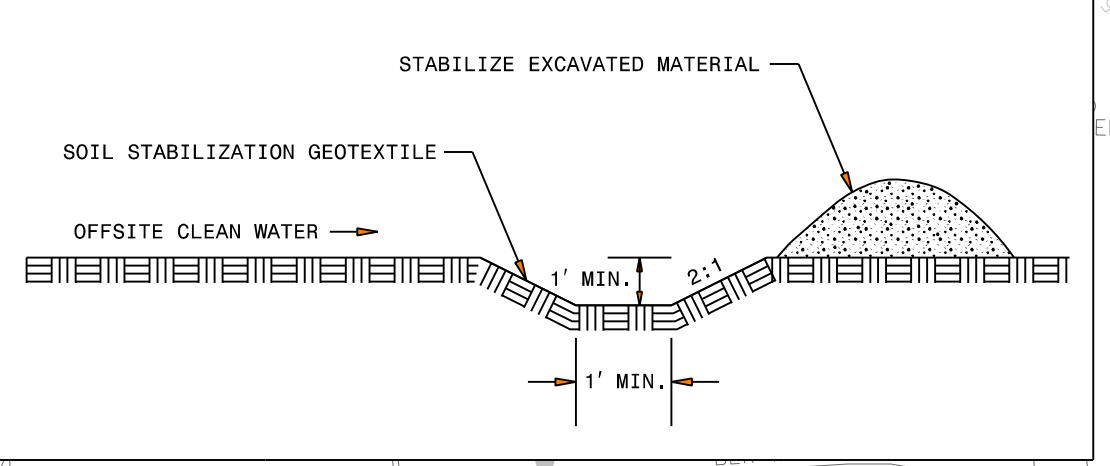

90 x 20 x 3
1.5 inch Skimmer
with 1.25 inch
Orifice Diameter
7 ft. weir
ID 28.1

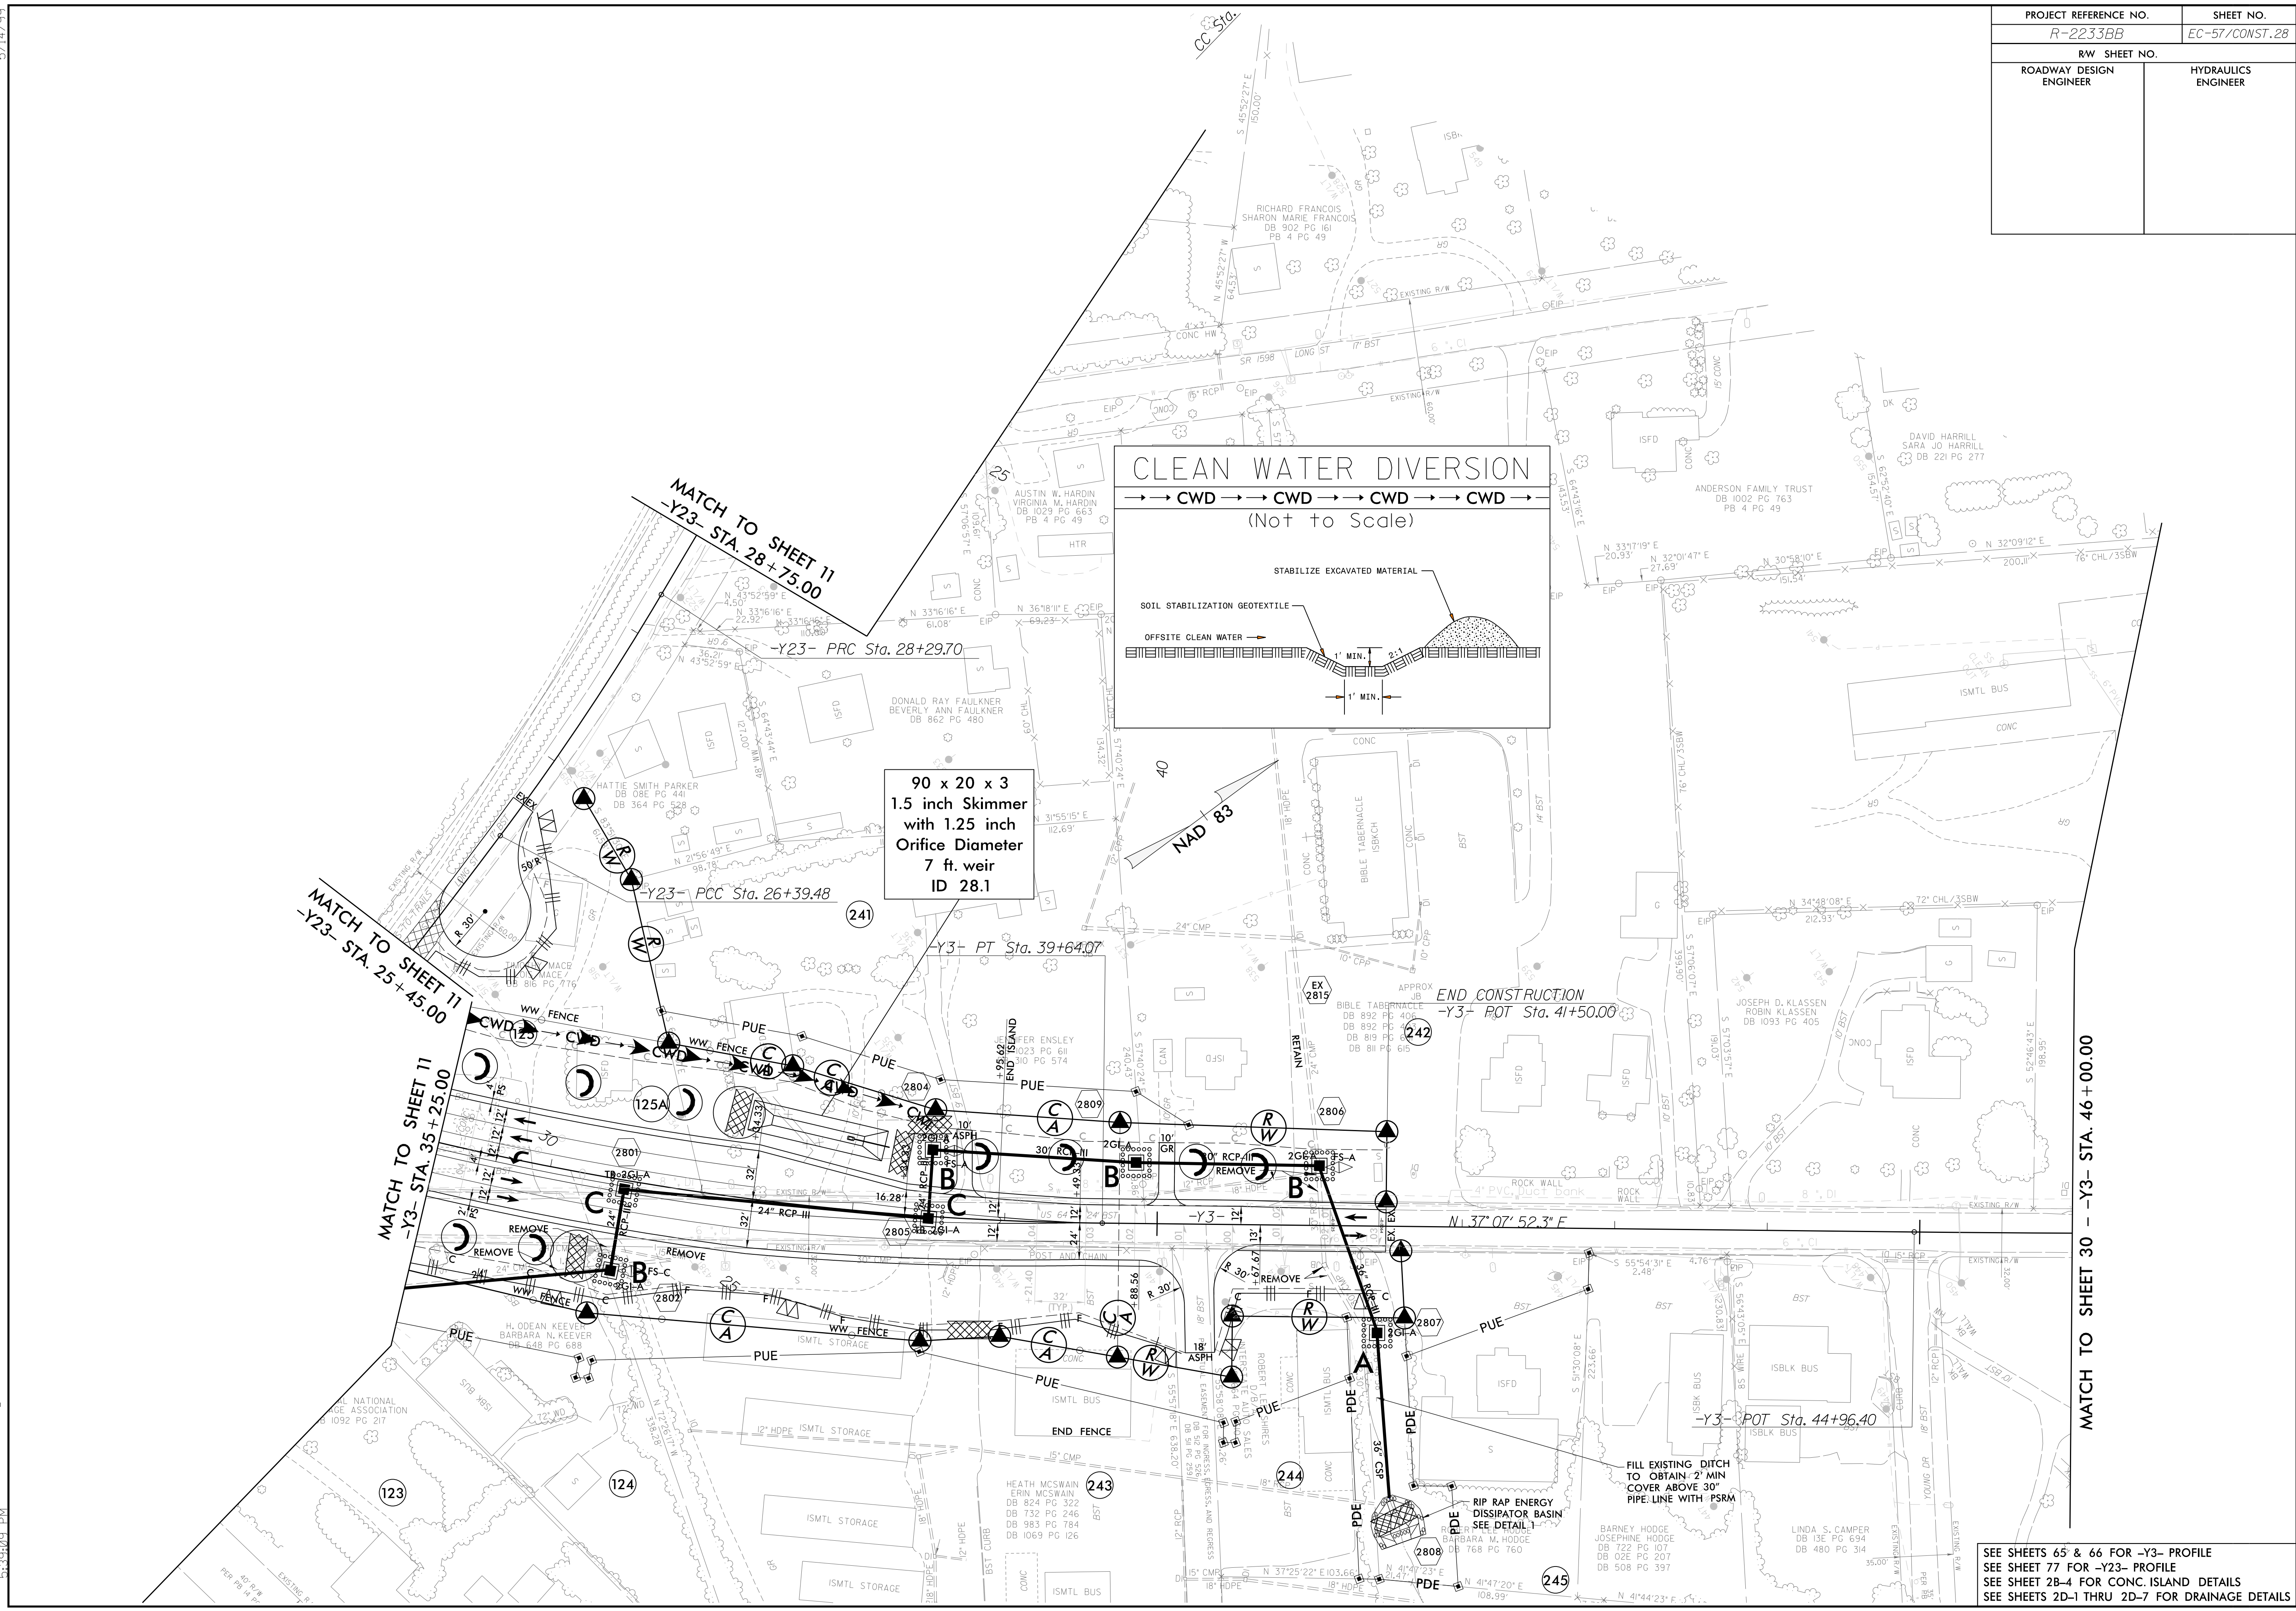

ROW REV. -- December 21, 2017 -- Parcel 245-- Added PDE line and PUE line (MET)

3/16/2020
5:39:05 PM
R-2233BB-EC_PSH.dgn

SEE SHEETS 65 & 66 FOR -Y3- PROFILE
SEE SHEET 77 FOR -Y23- PROFILE
SEE SHEET 28-4 FOR CONC. ISLAND DETAILS
SEE SHEETS 2D-1 THRU 2D-7 FOR DRAINAGE DETAILS