


6/23/16

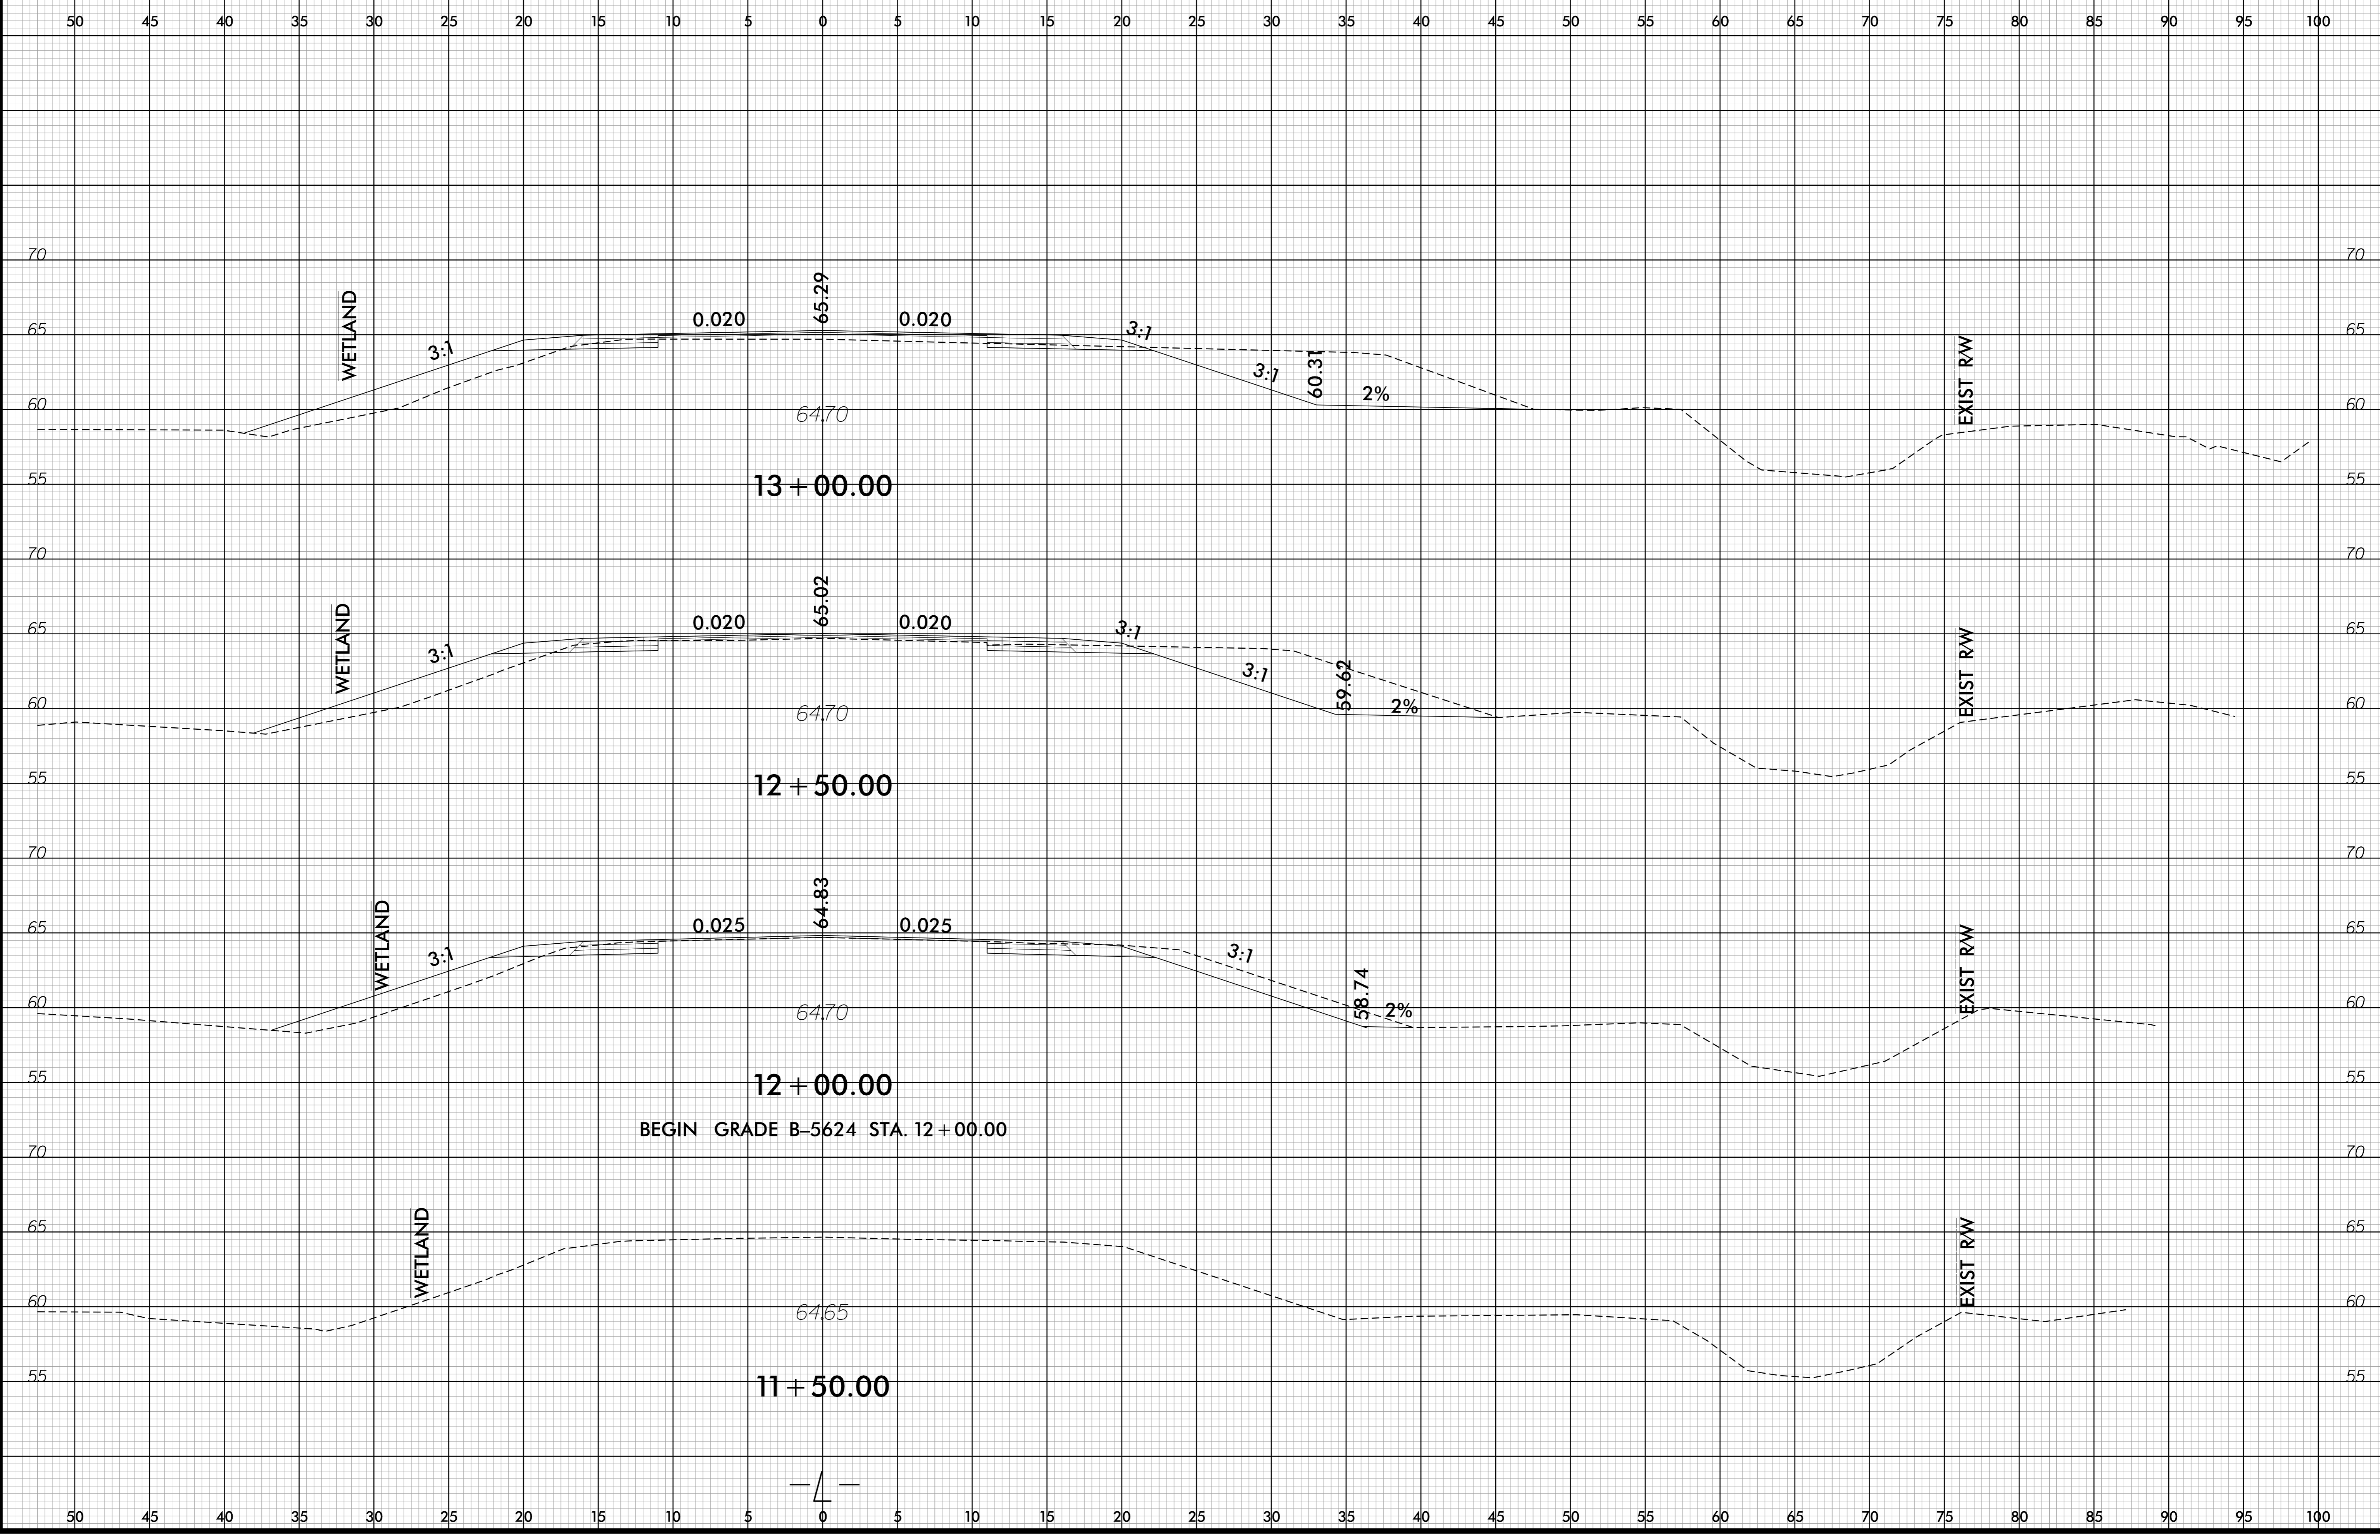

-SYSTEME:\B-5624\Proj-XpL.dgn
USER:CONRADAM