


6/23/16

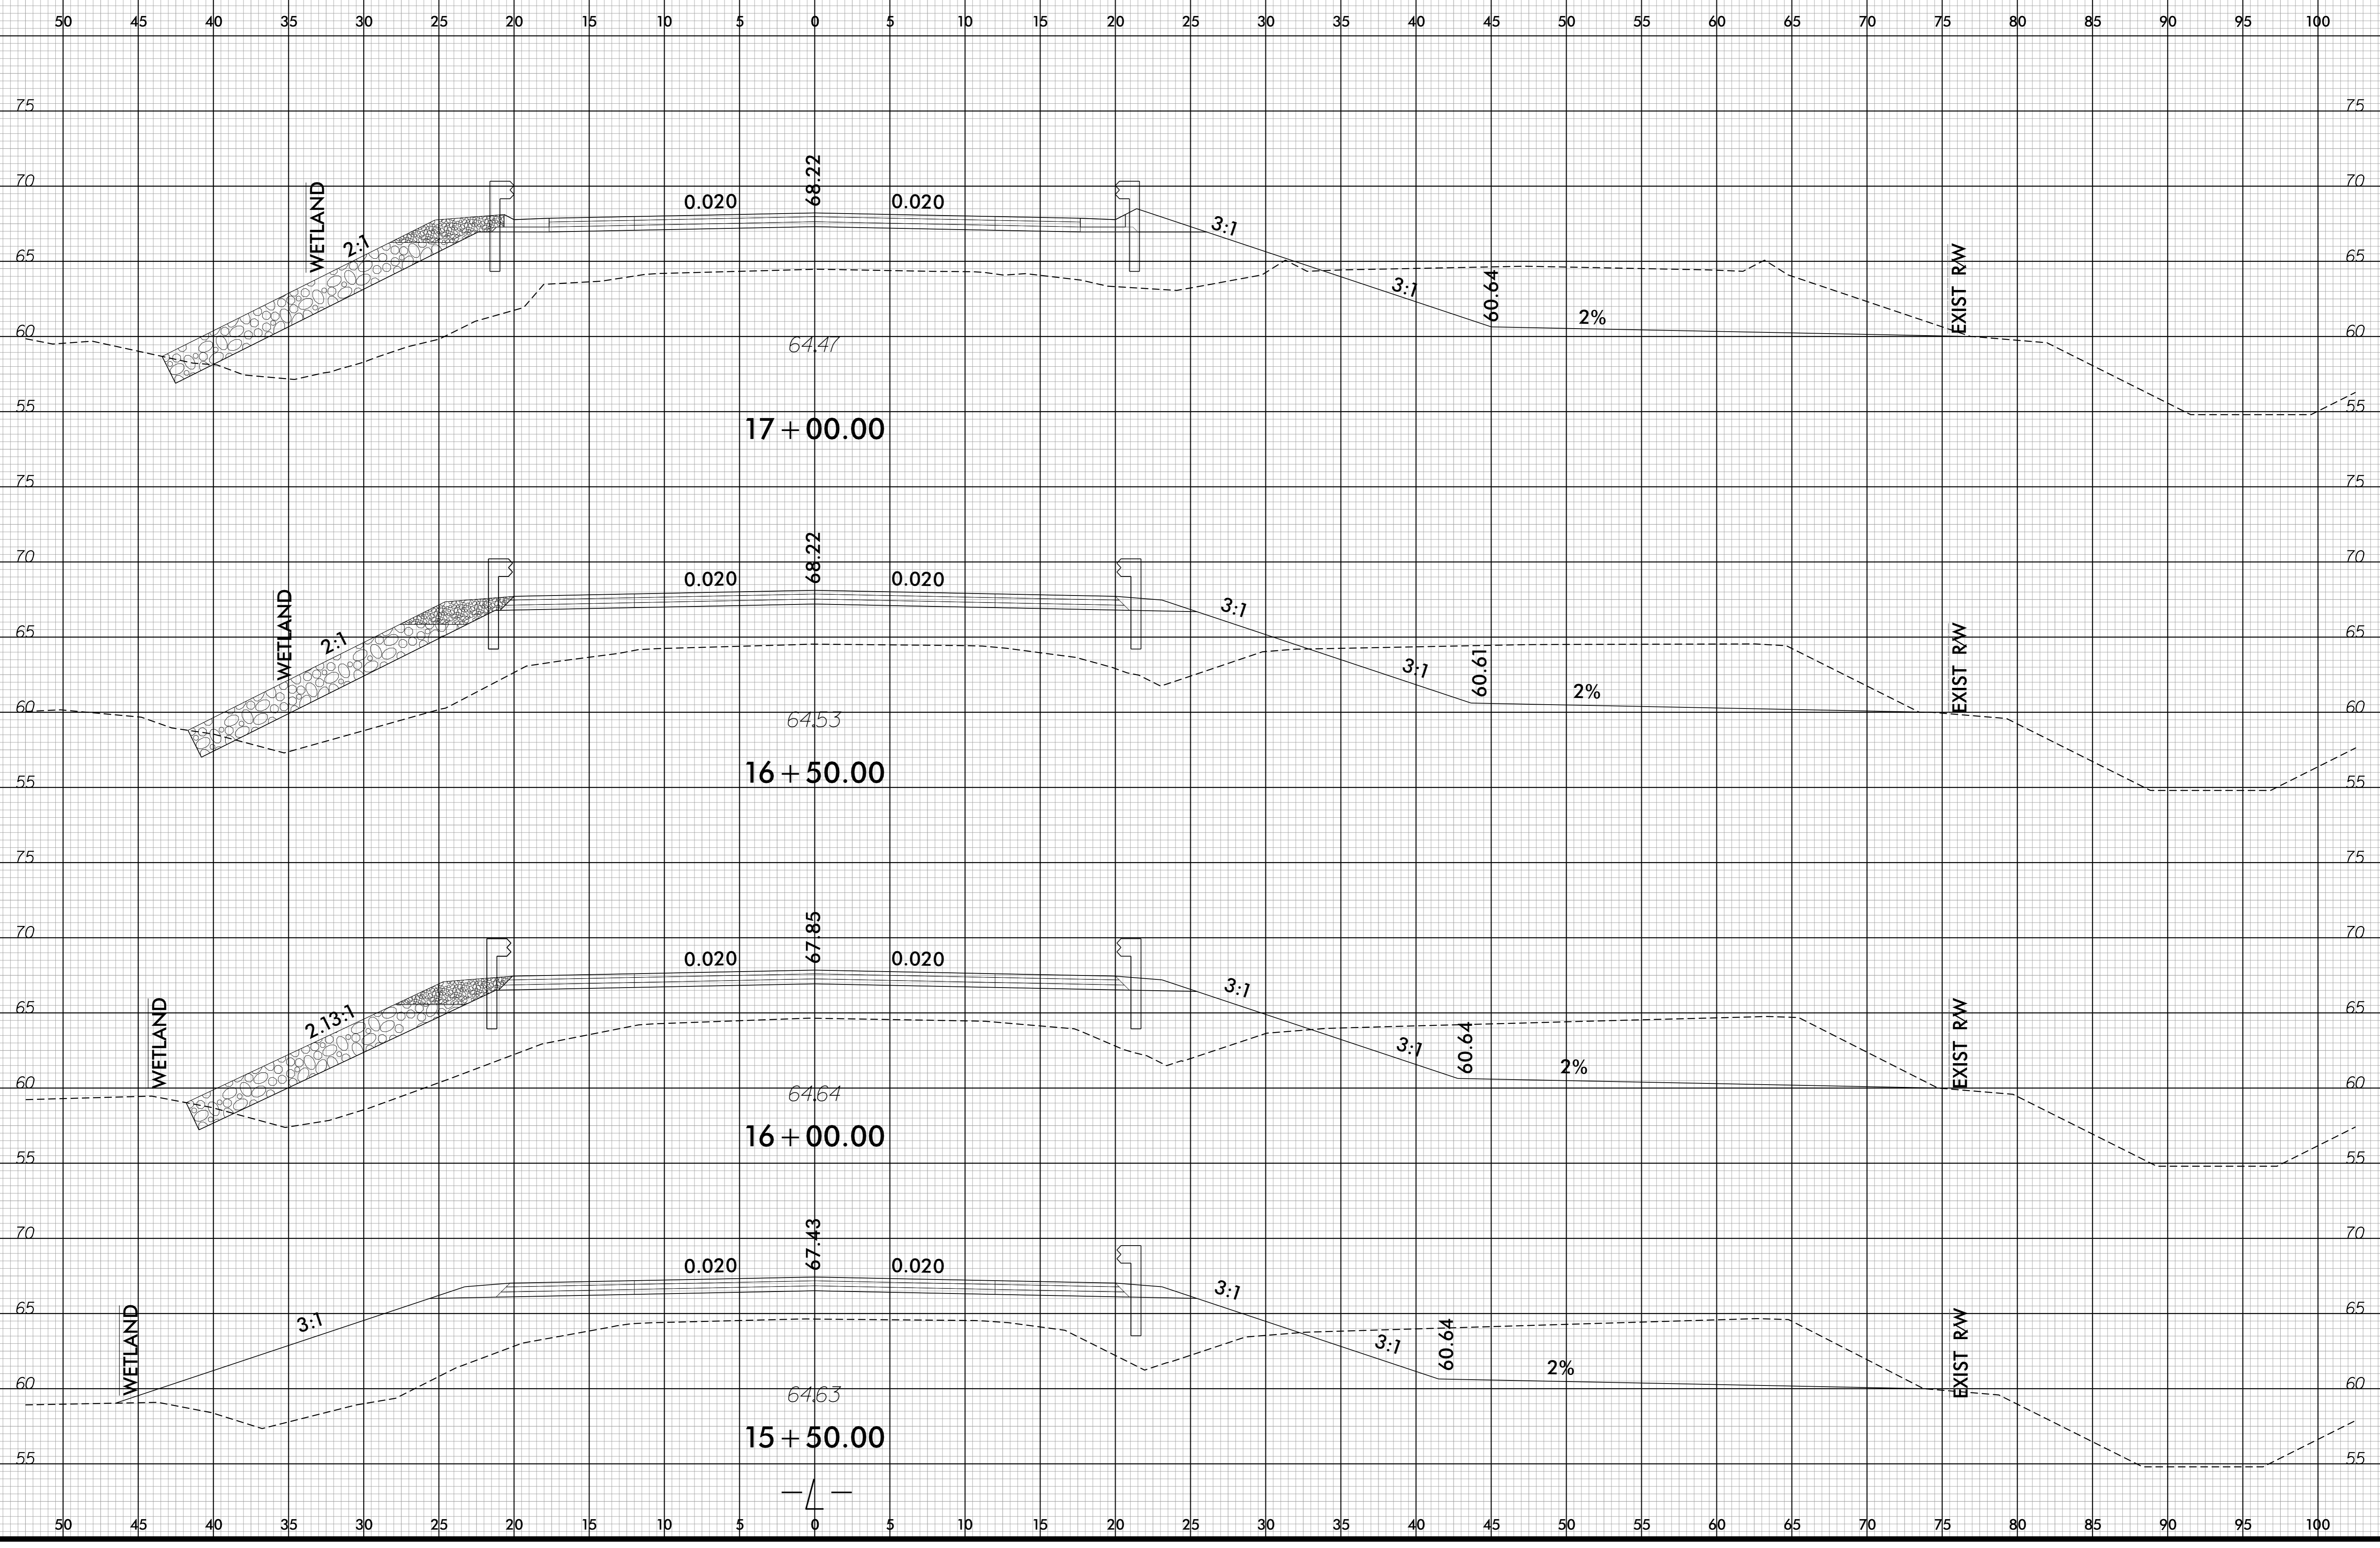

-SYSTEME:\XSC\B5624\Proj-XpL.L.dgn
USER: CONRADIAN