



6/23/16

0 2.5 5	PROJ. REFERENCE NO. B-5624	SHEET NO. X-9
---------	-------------------------------	------------------

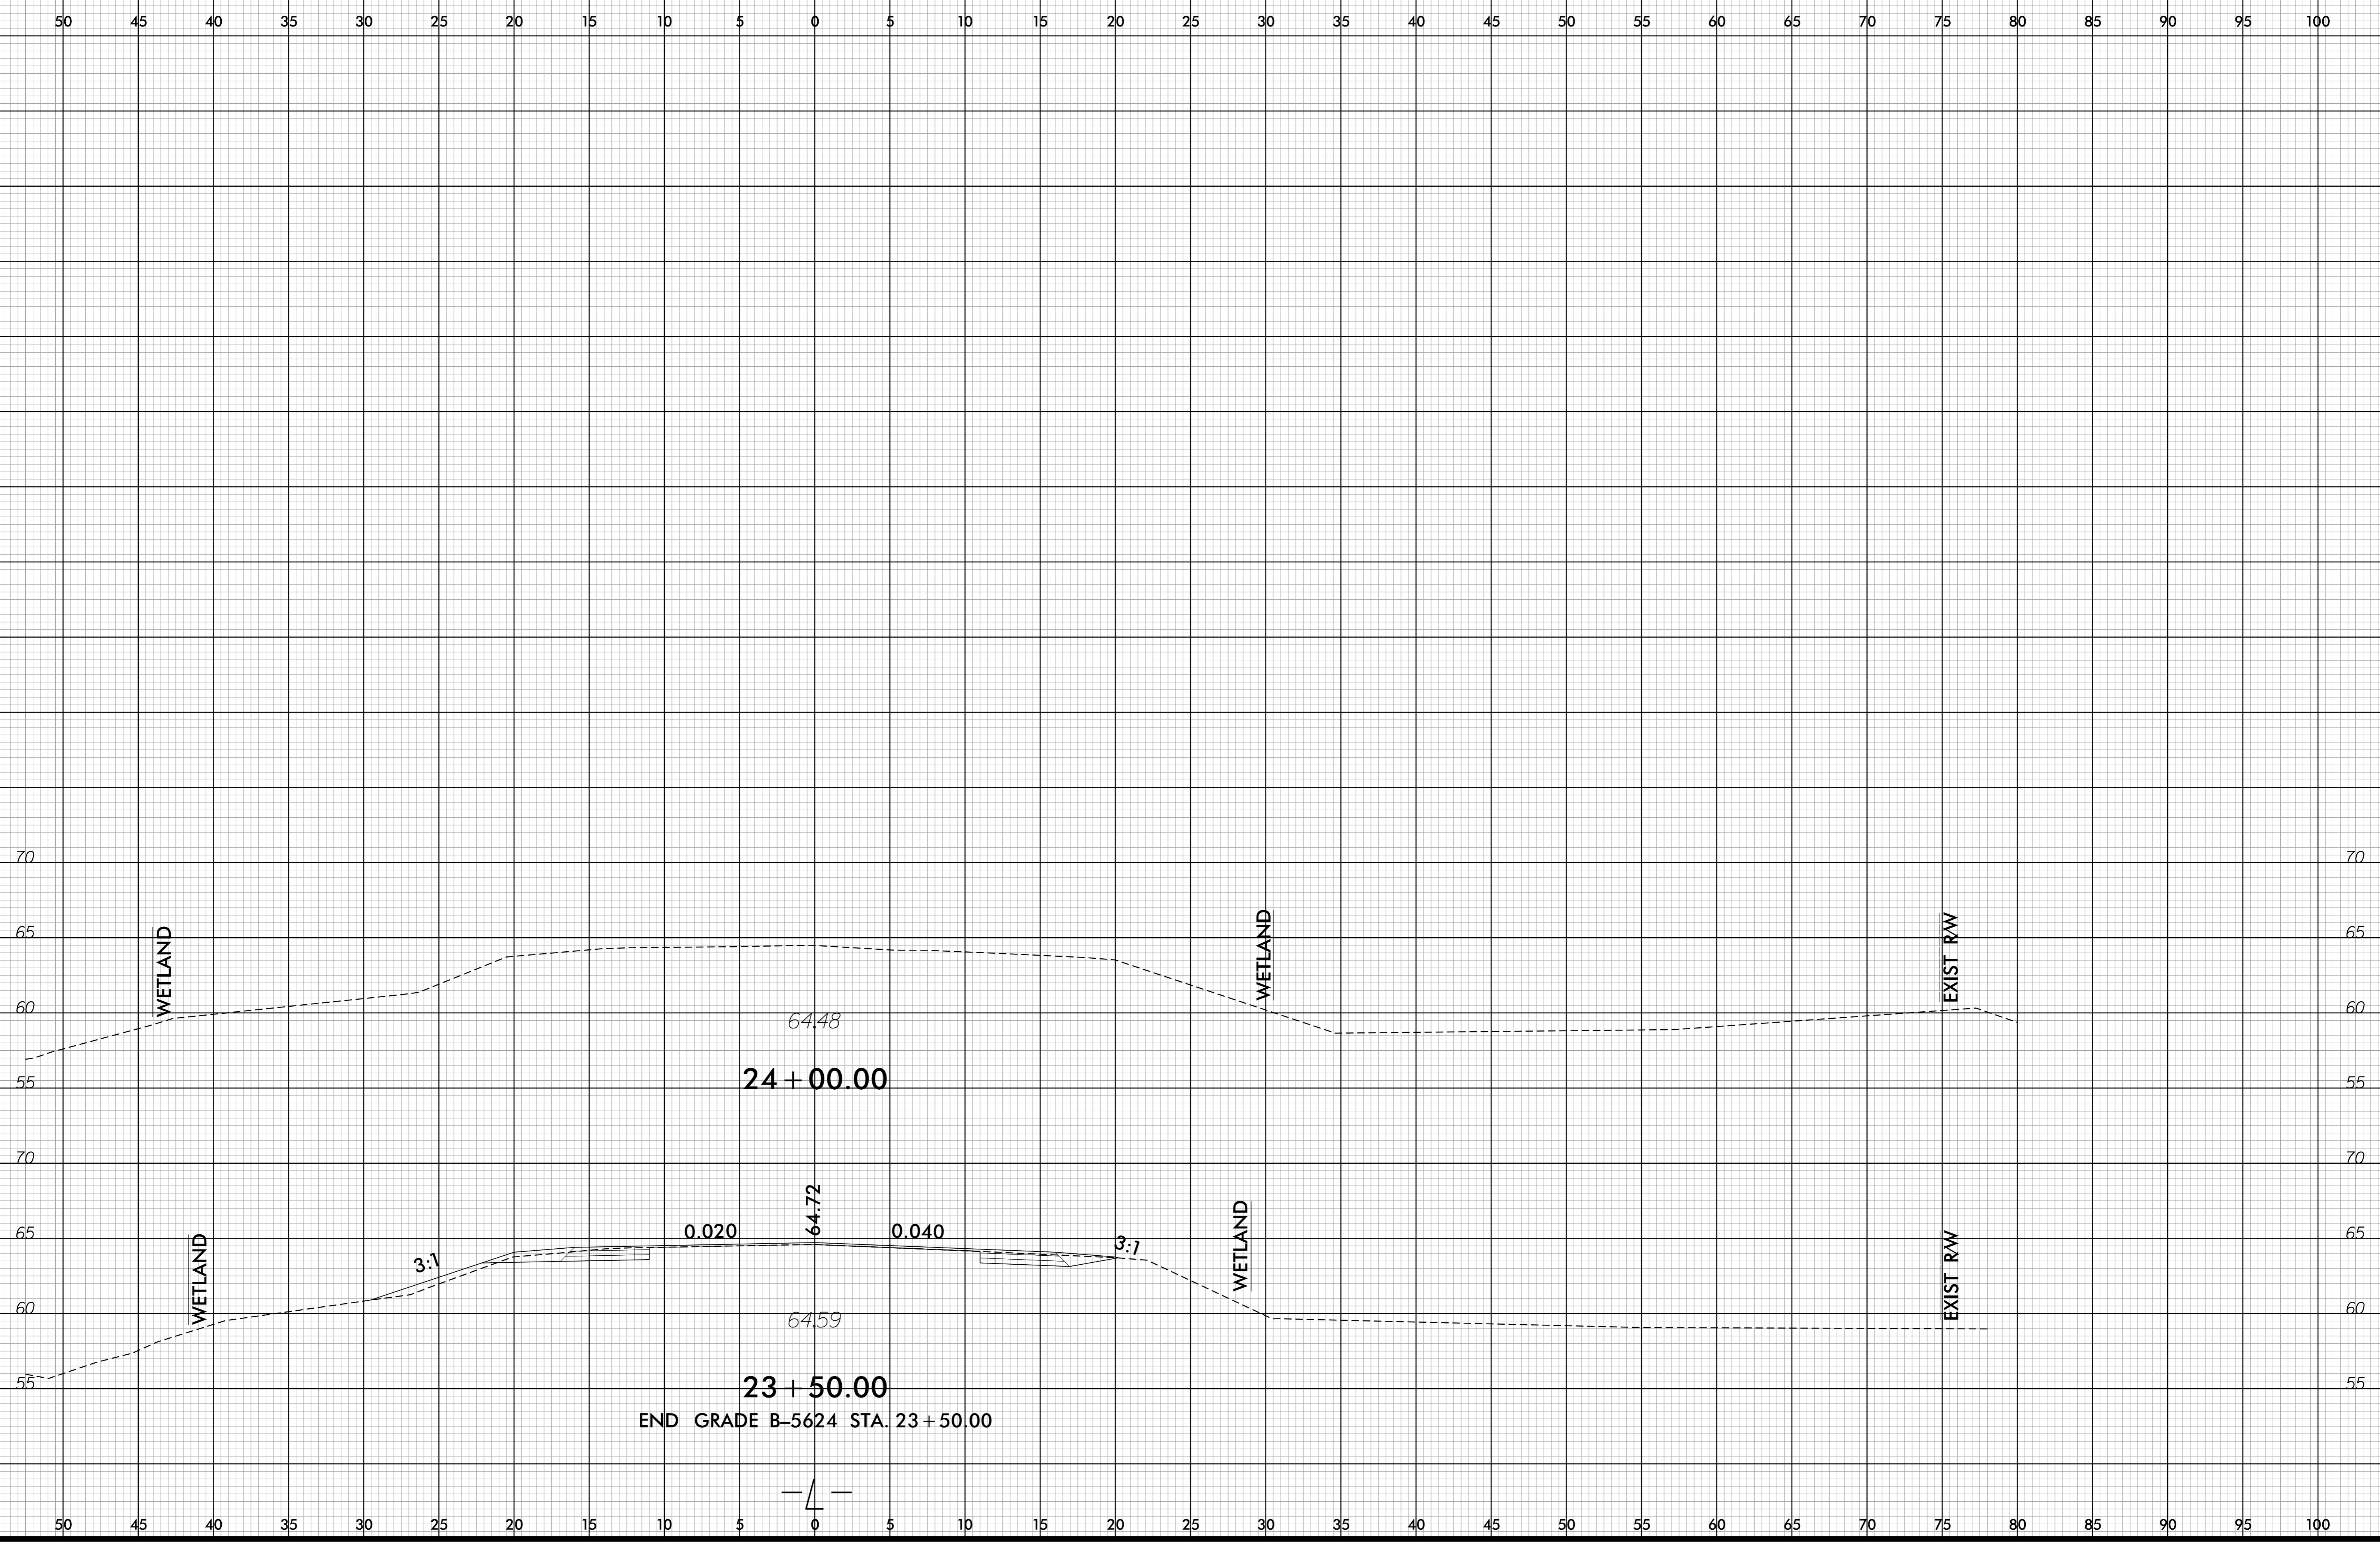

END GRADE B-5624 STA. 23+50.00

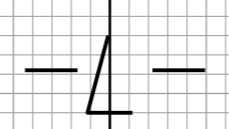

-SYSTEME:\XSC\B5624\Proj-XpL.L.dgn
USER: CONRADIAN