


6/23/16

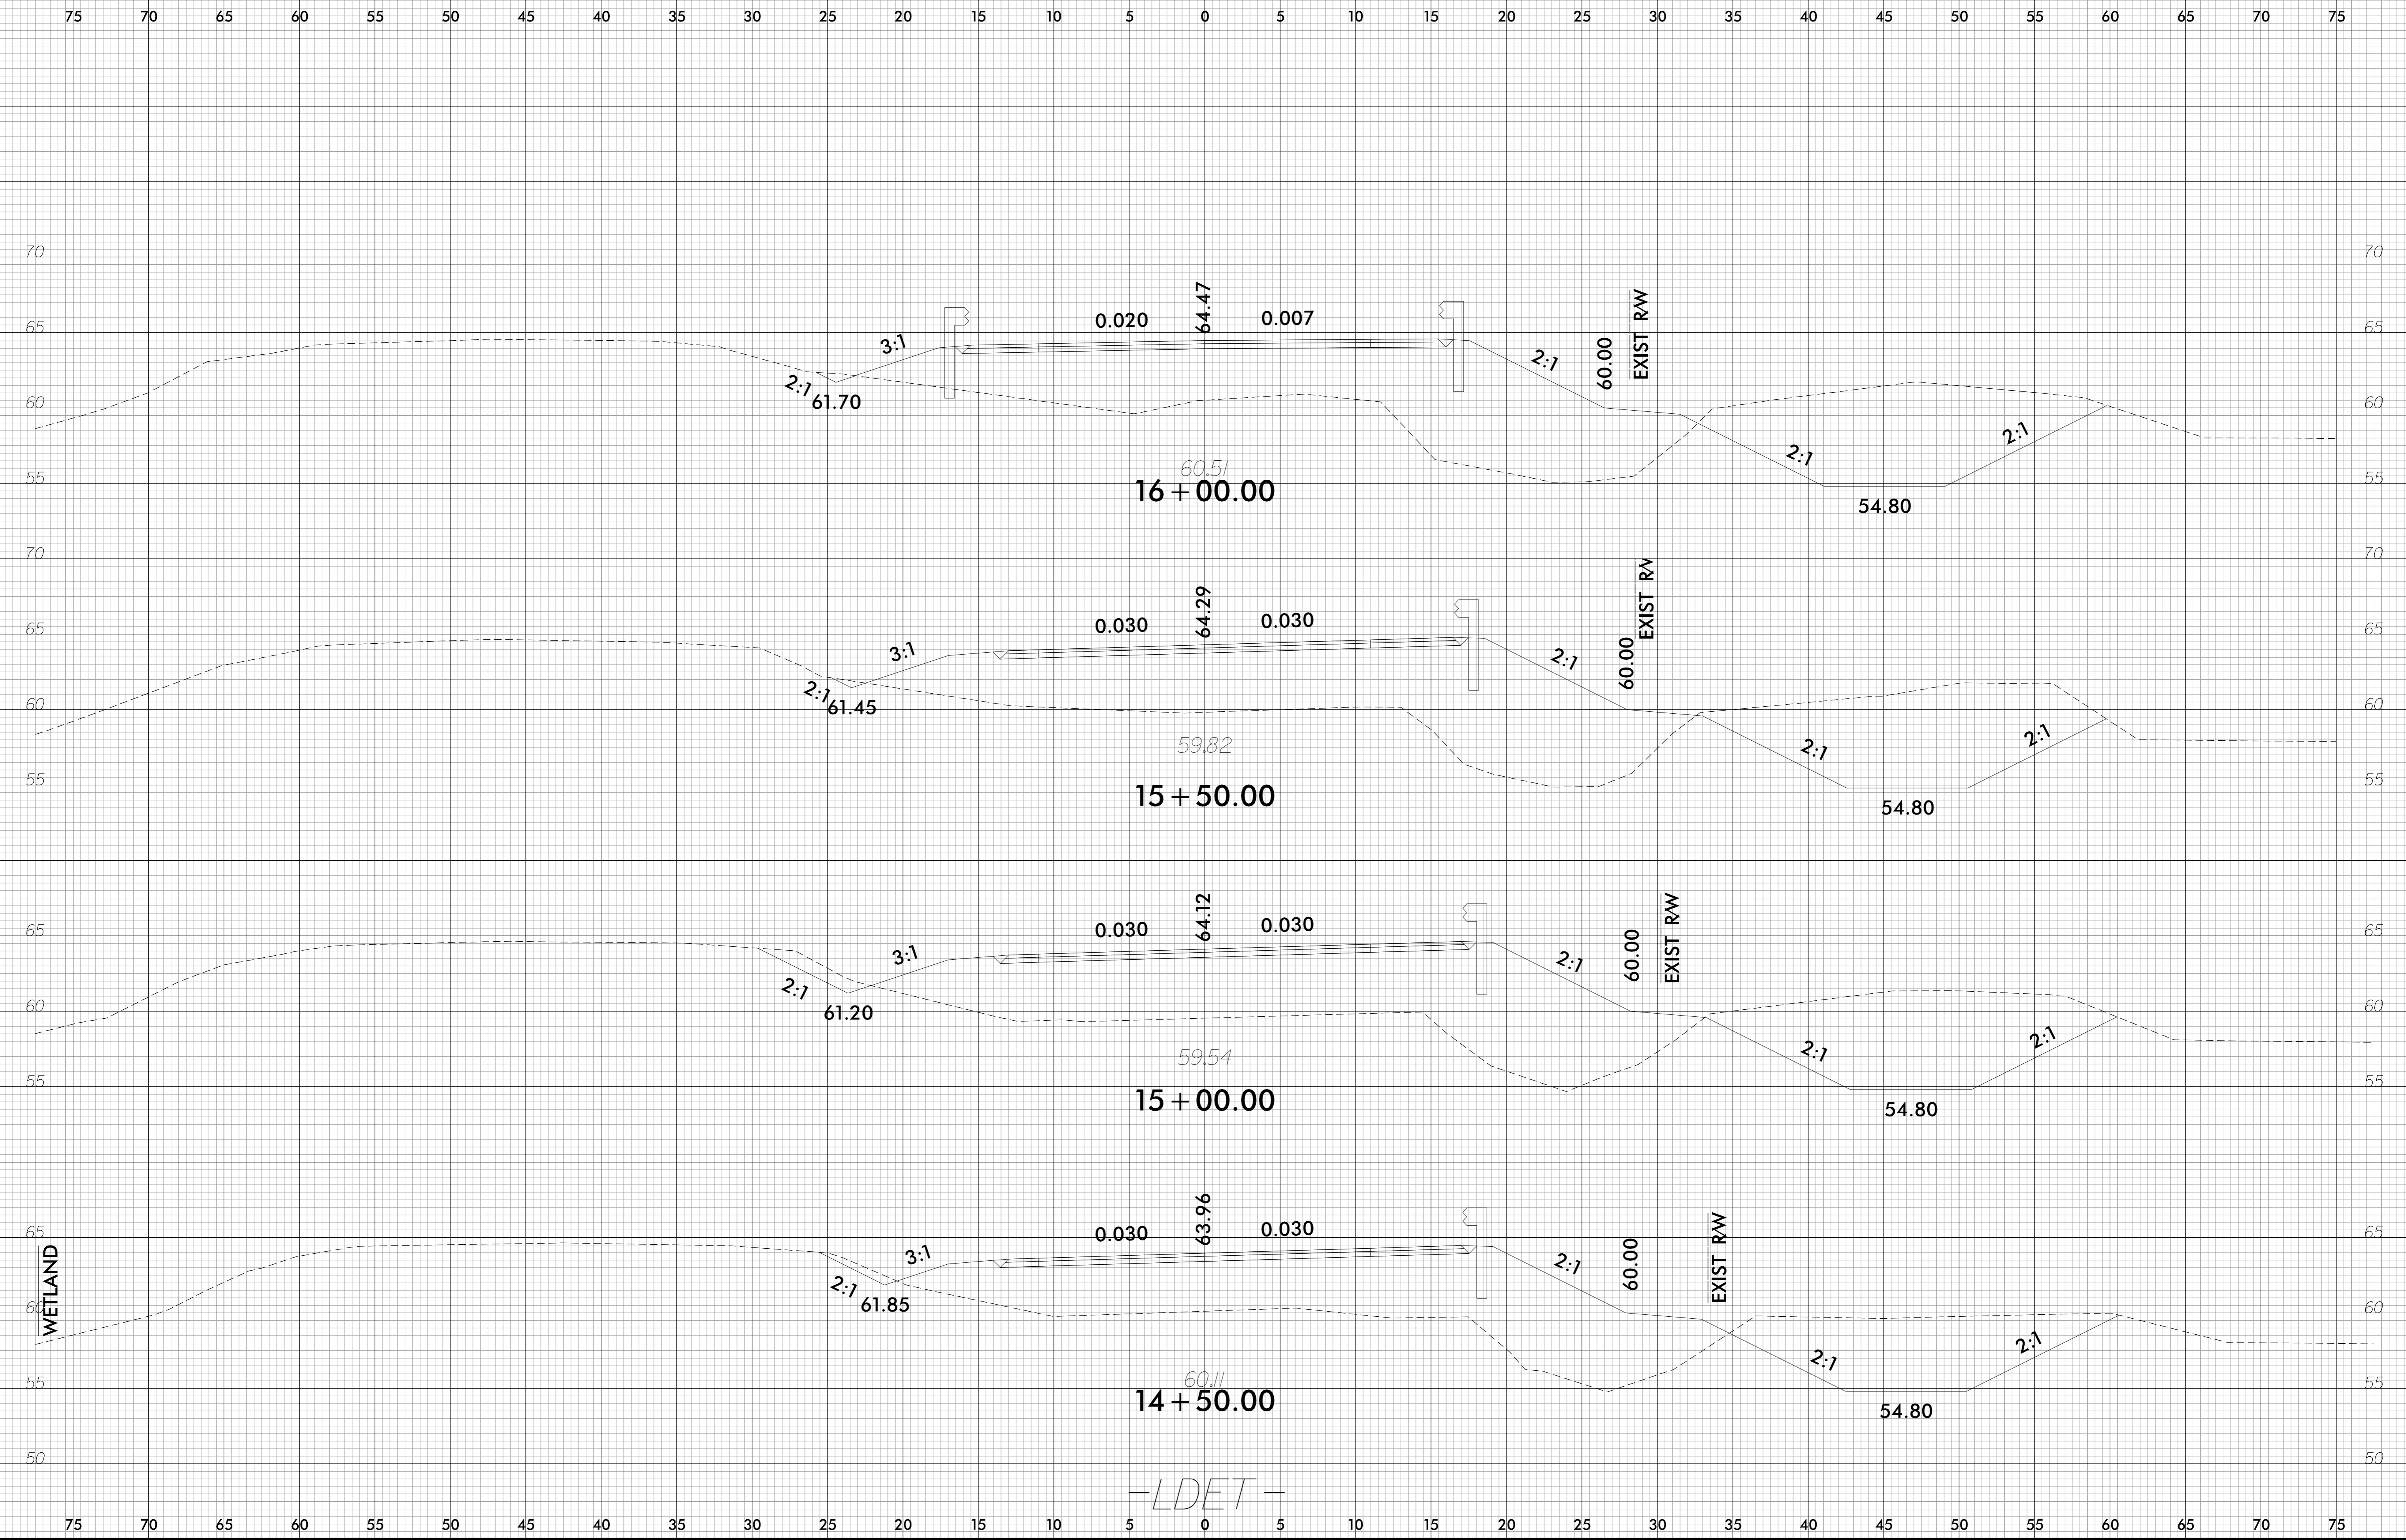

-SYSTEME:\5624\B5624_1\Reg-Xpl-LDET.dgn
USER: BUESCHUA

-LDET-