


6/23/16

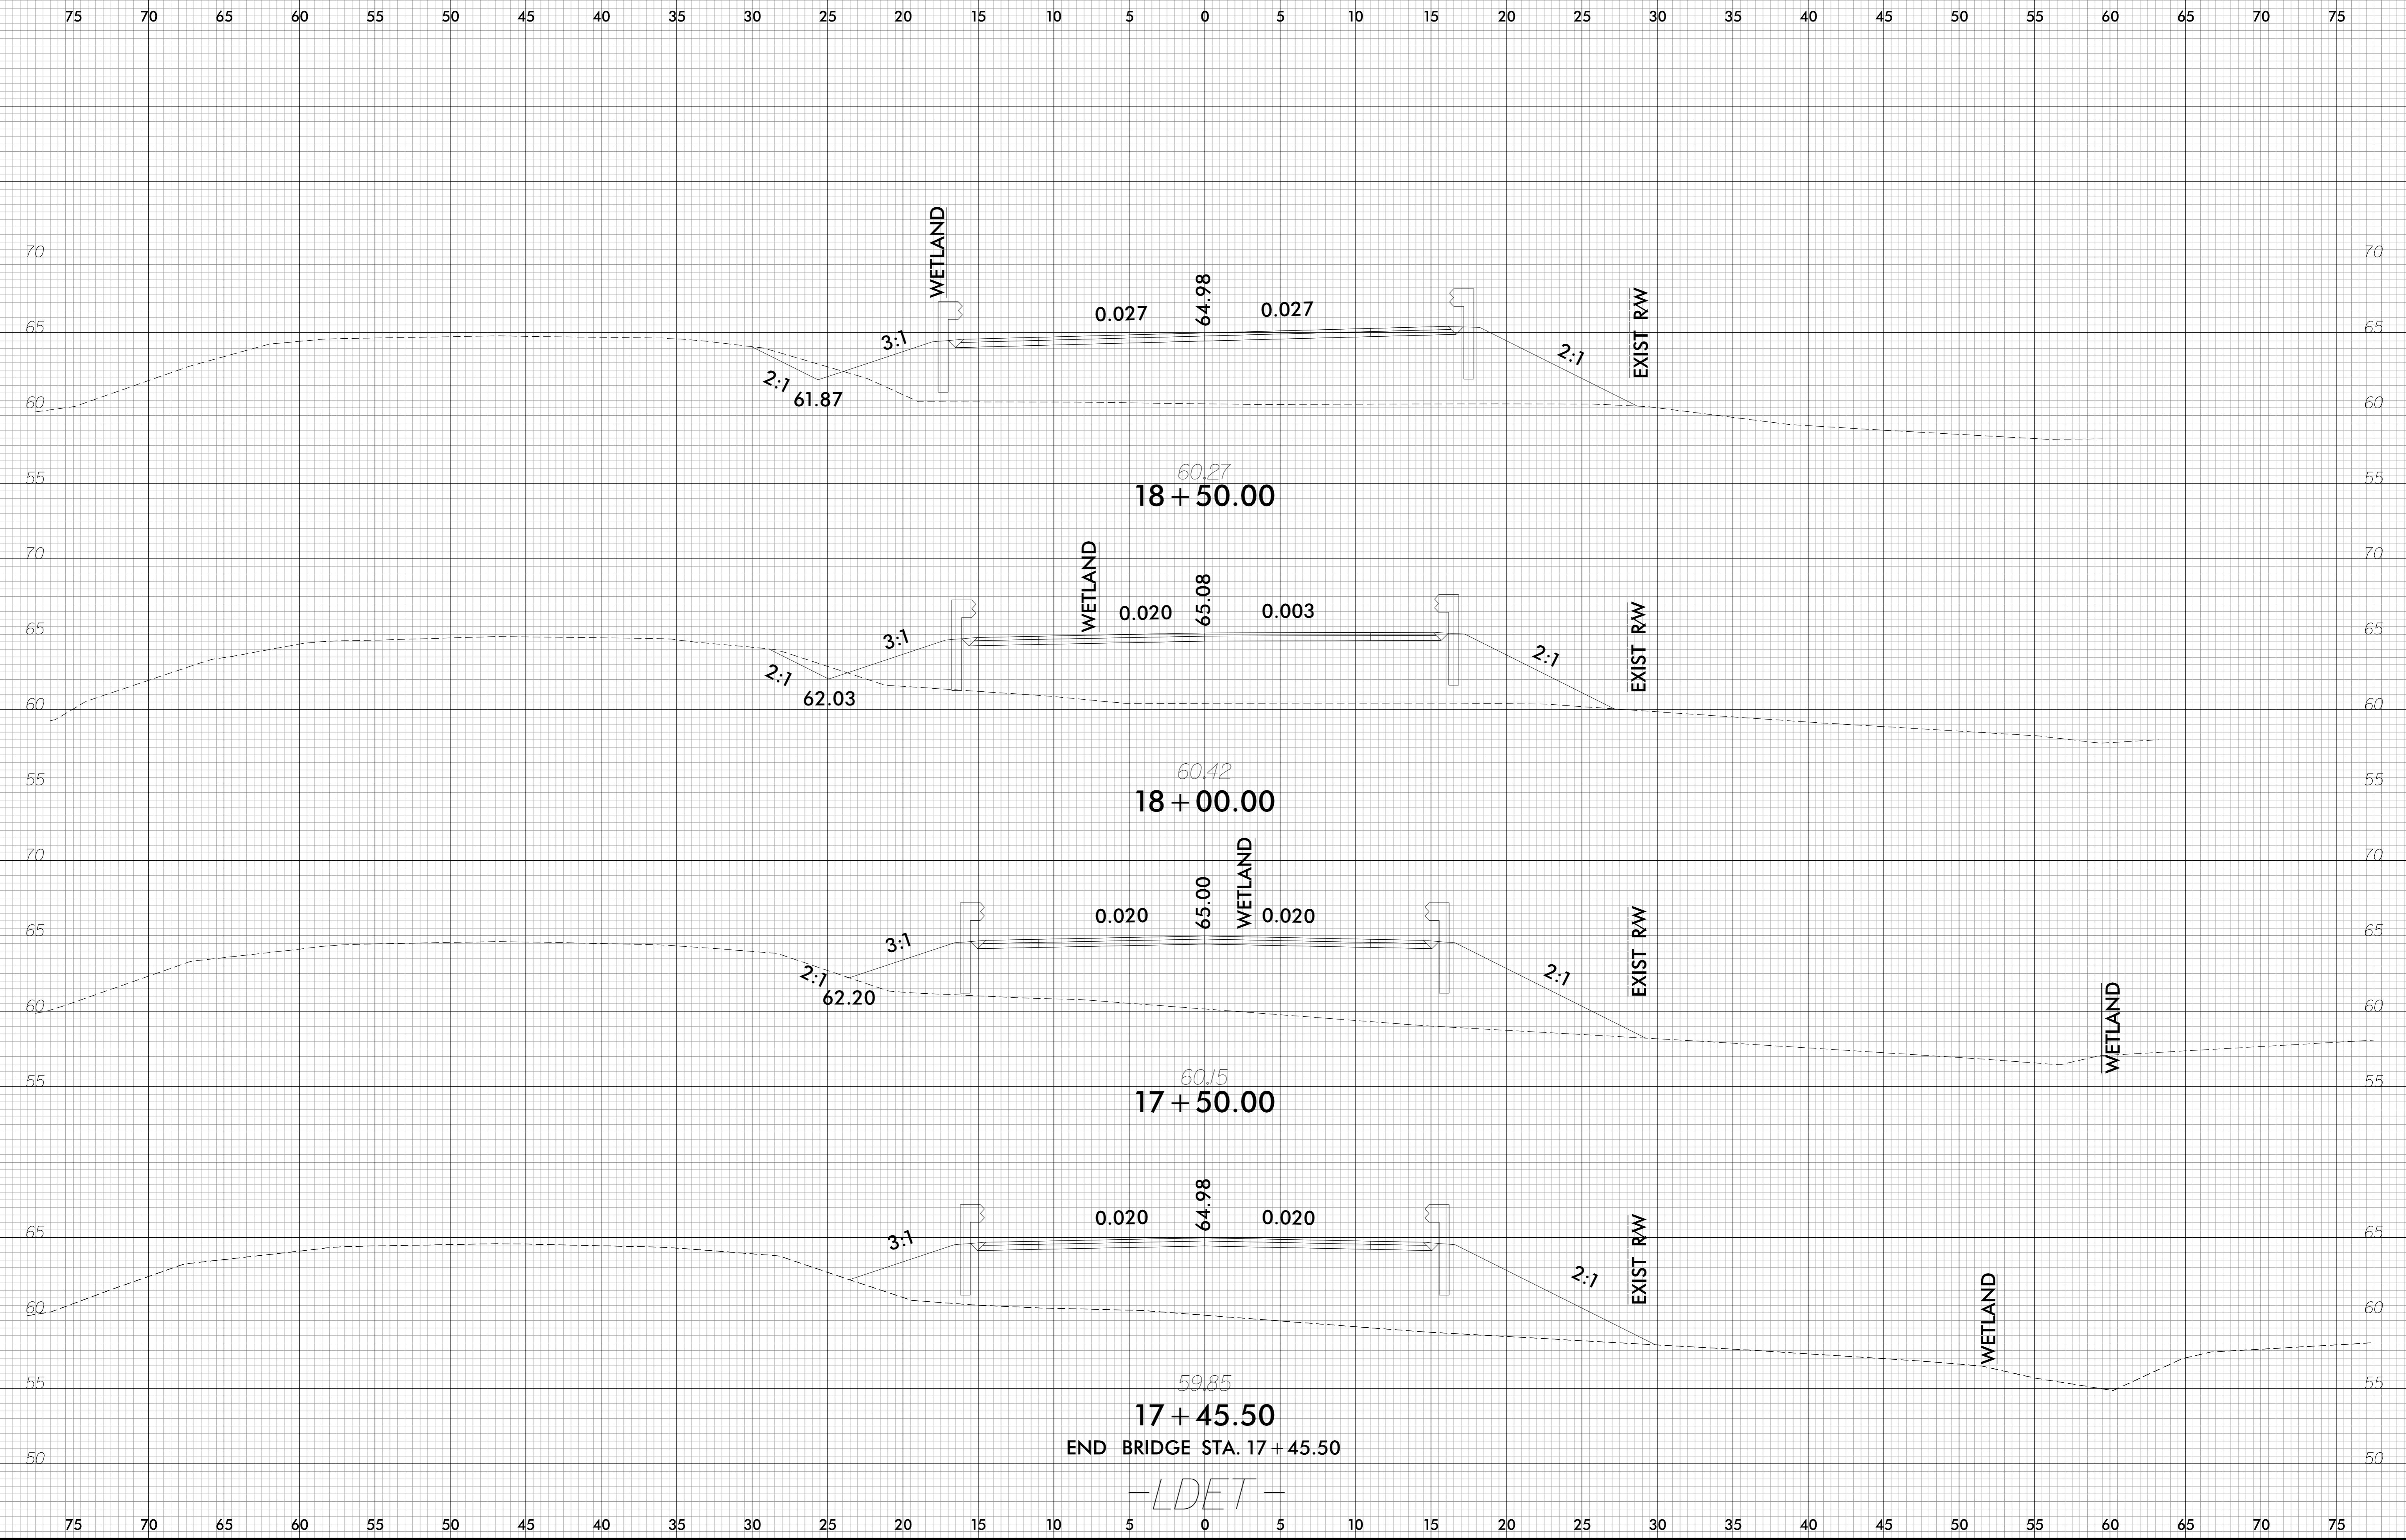

-SYSTEME:\XSC\B5624\Regy-Xpl-LDET.dgn
USER: BUESCHUA