


6/23/16

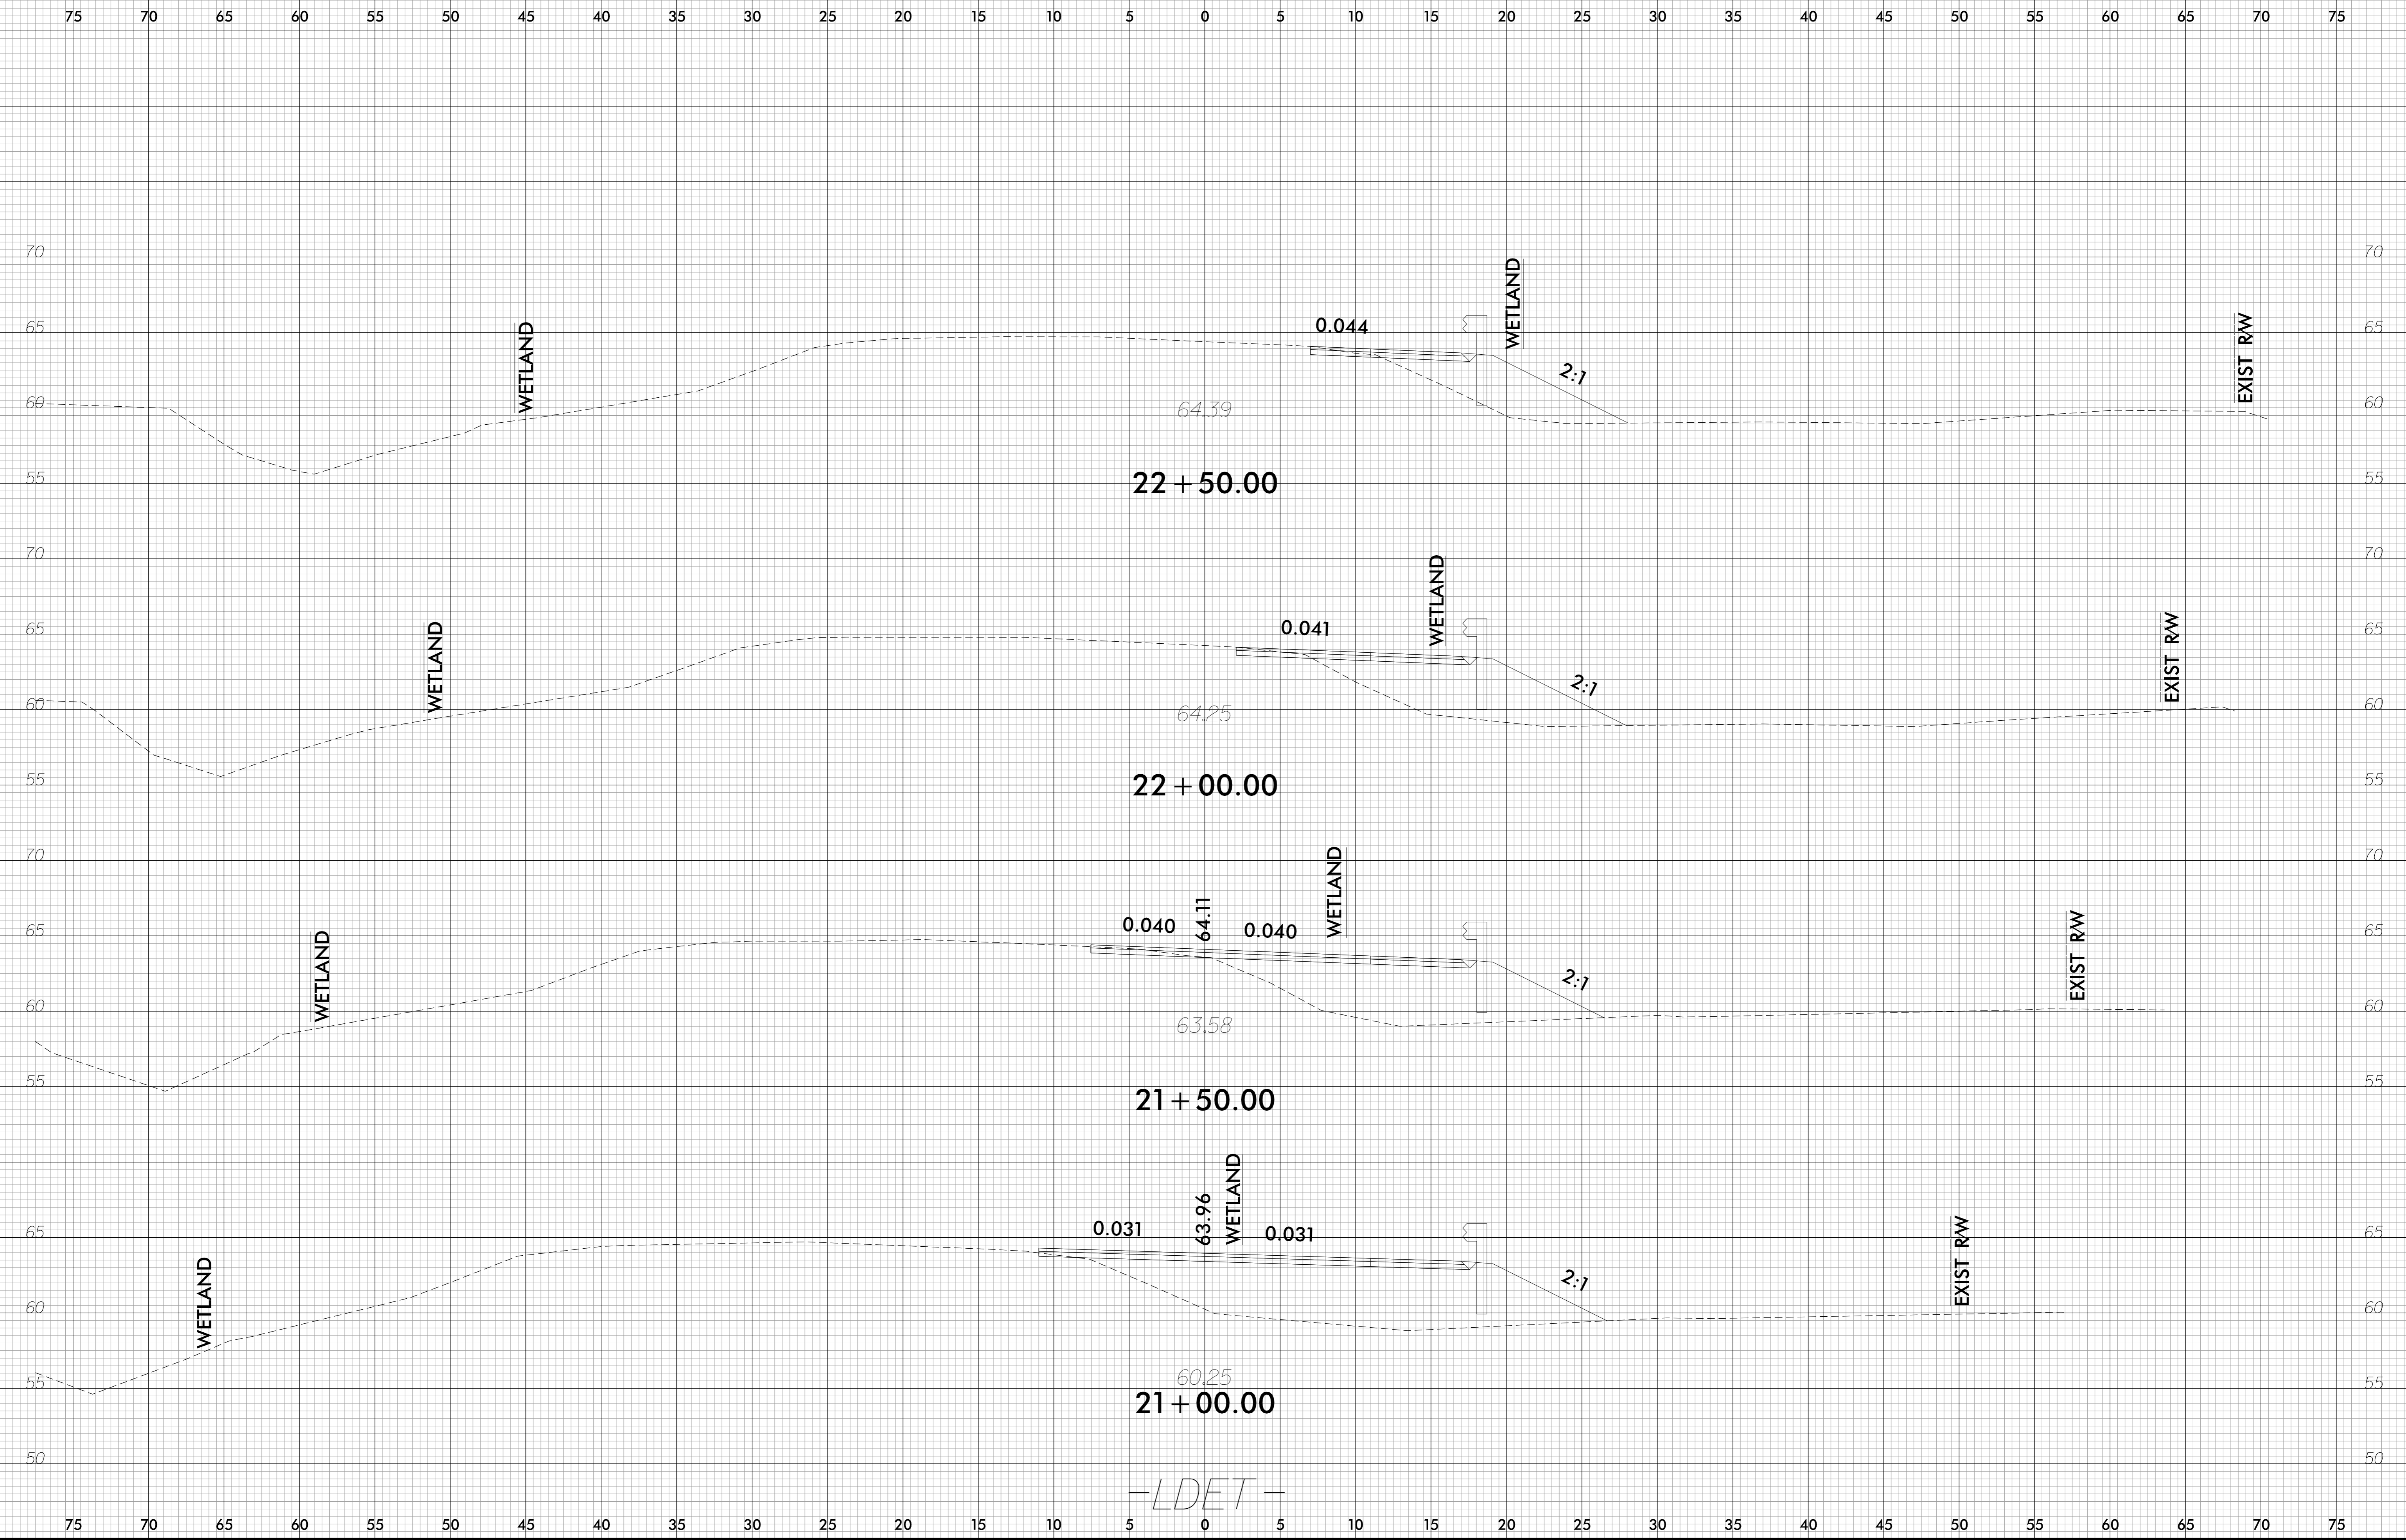

-SYSTEME:\XSC\B5624\Regy-Xp\LDLDET.dgn  
USER: BUESCHUA