








6/23/16

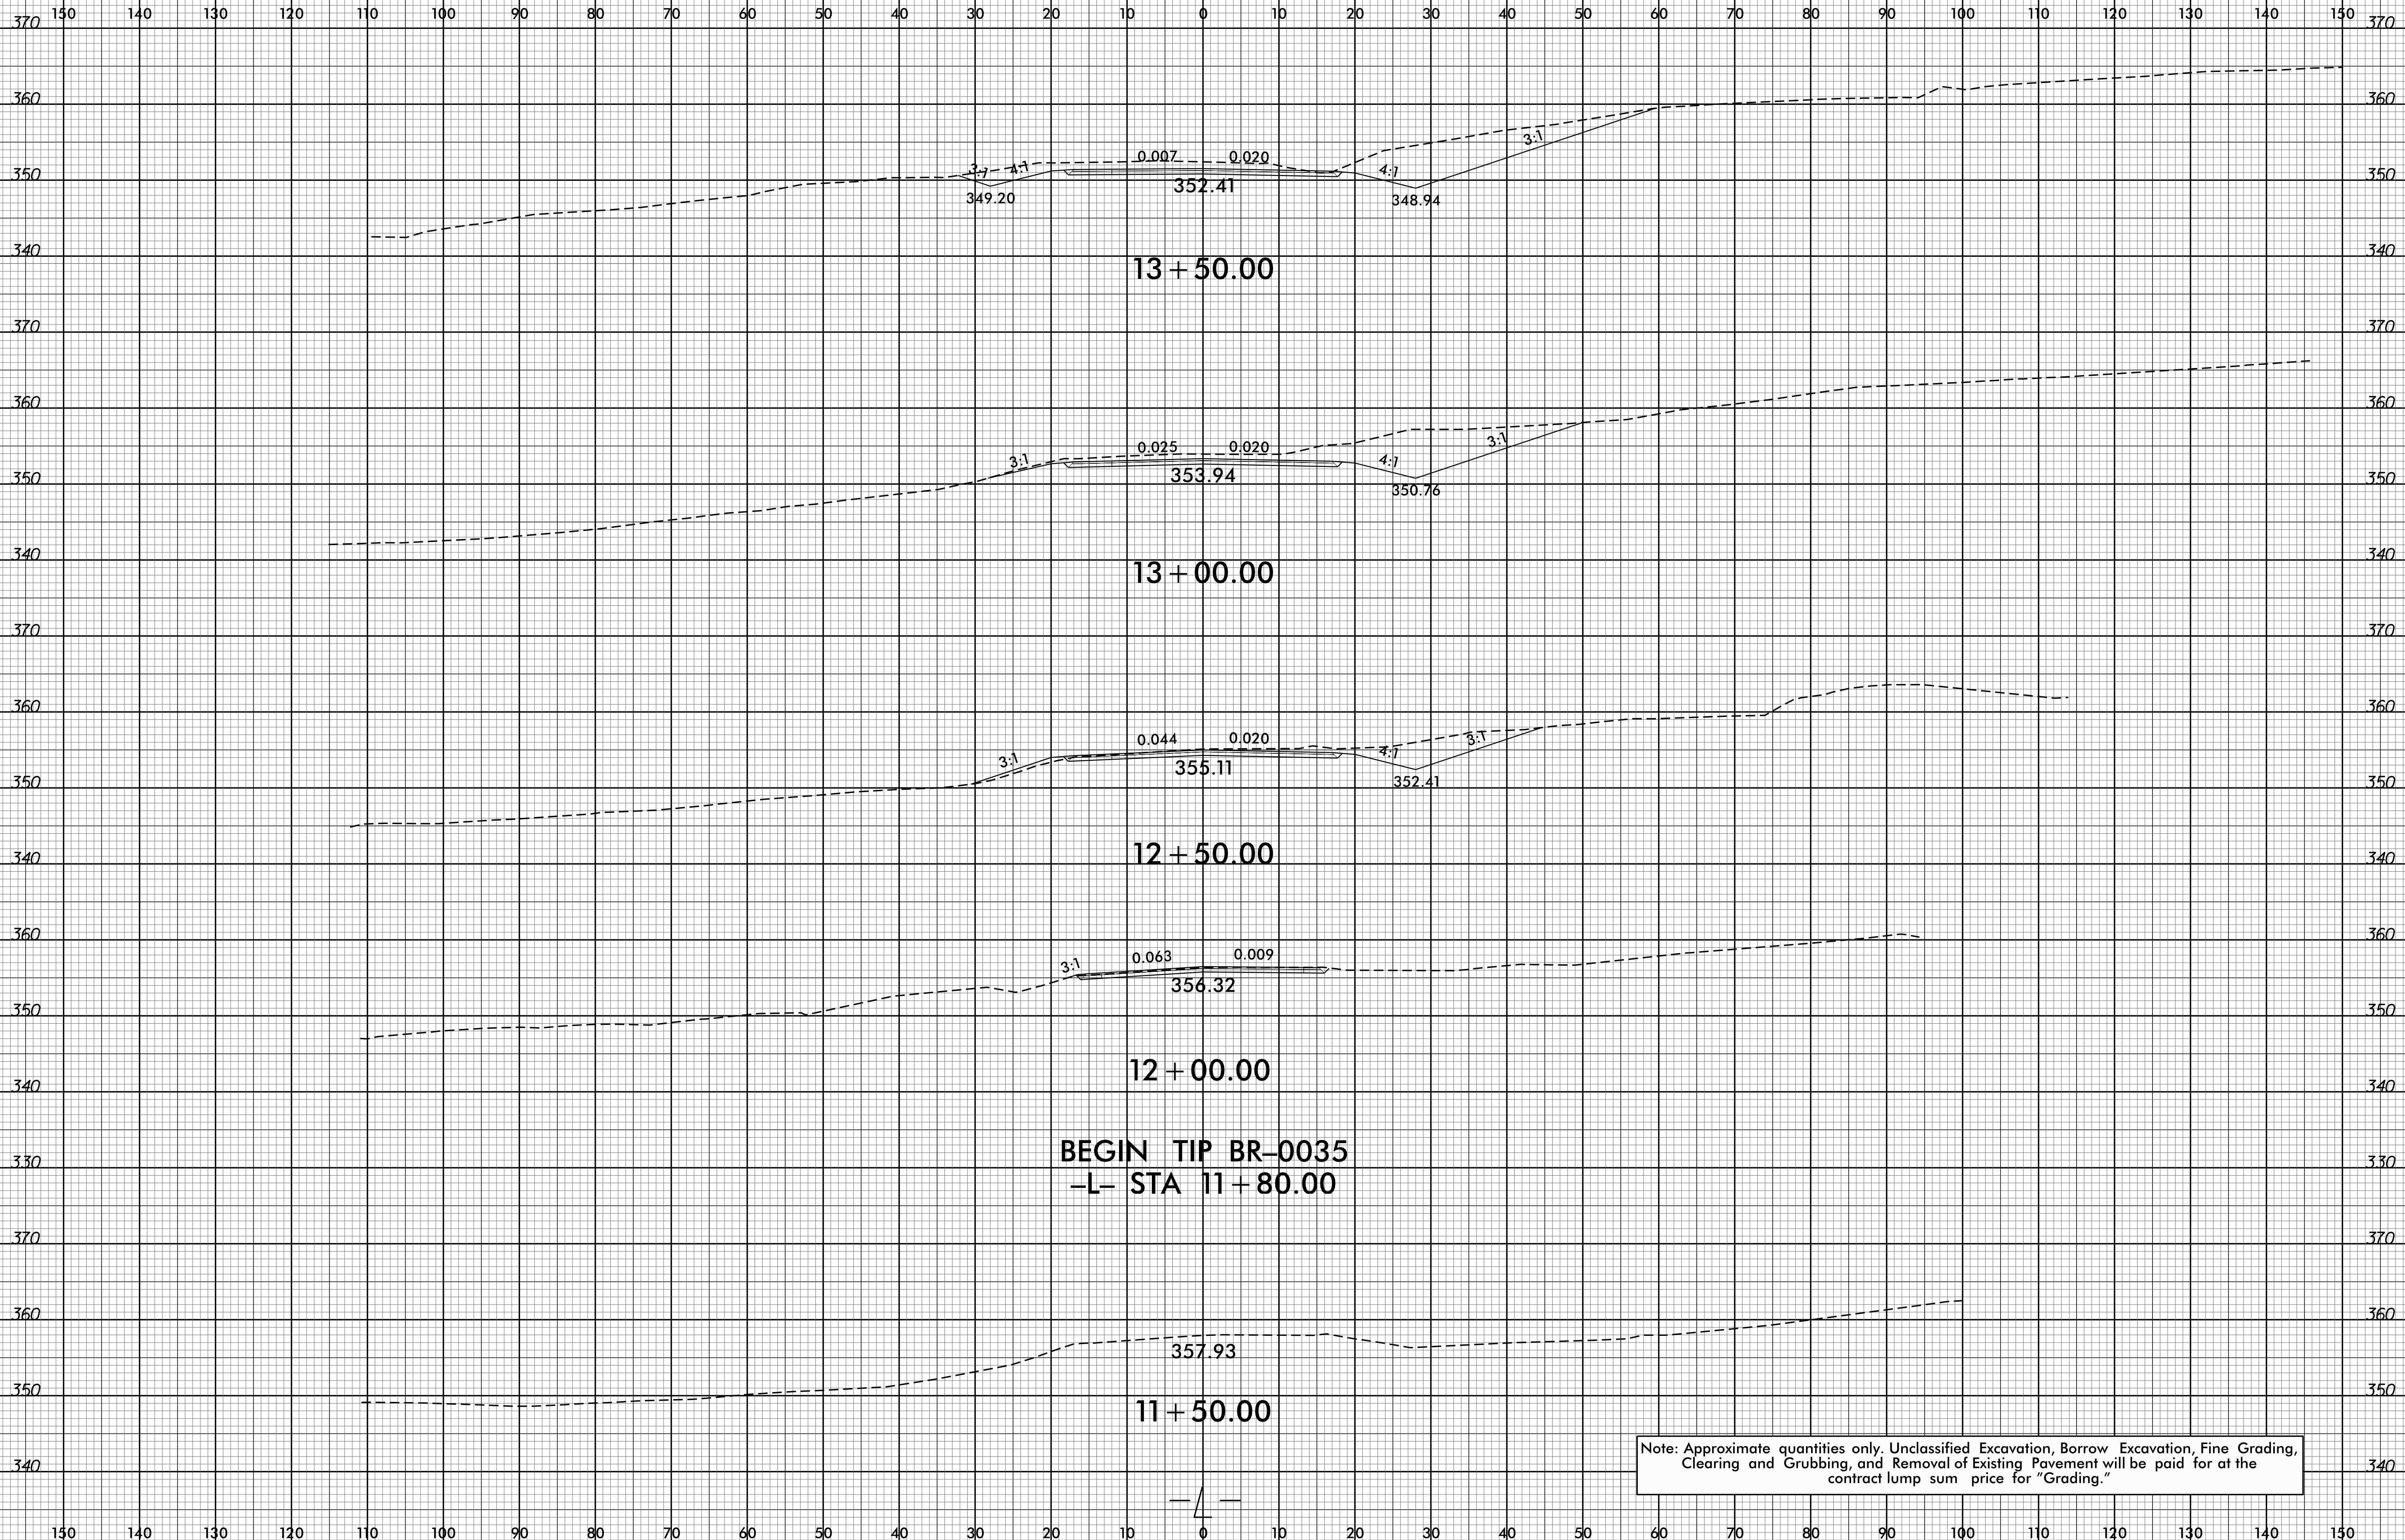


Note: Approximate quantities only. Unclassified Excavation, Borrow Excavation, Fine Grading, Clearing and Grubbing, and Removal of Existing Pavement will be paid for at the contract lump sum price for "Grading."

I:\AUG-2021\1619  
R:\REGISTRY\AUG-2021\1619\BR0035\_Rdy\_xpl\_L.dgn  
SSASUSER\MESSSE

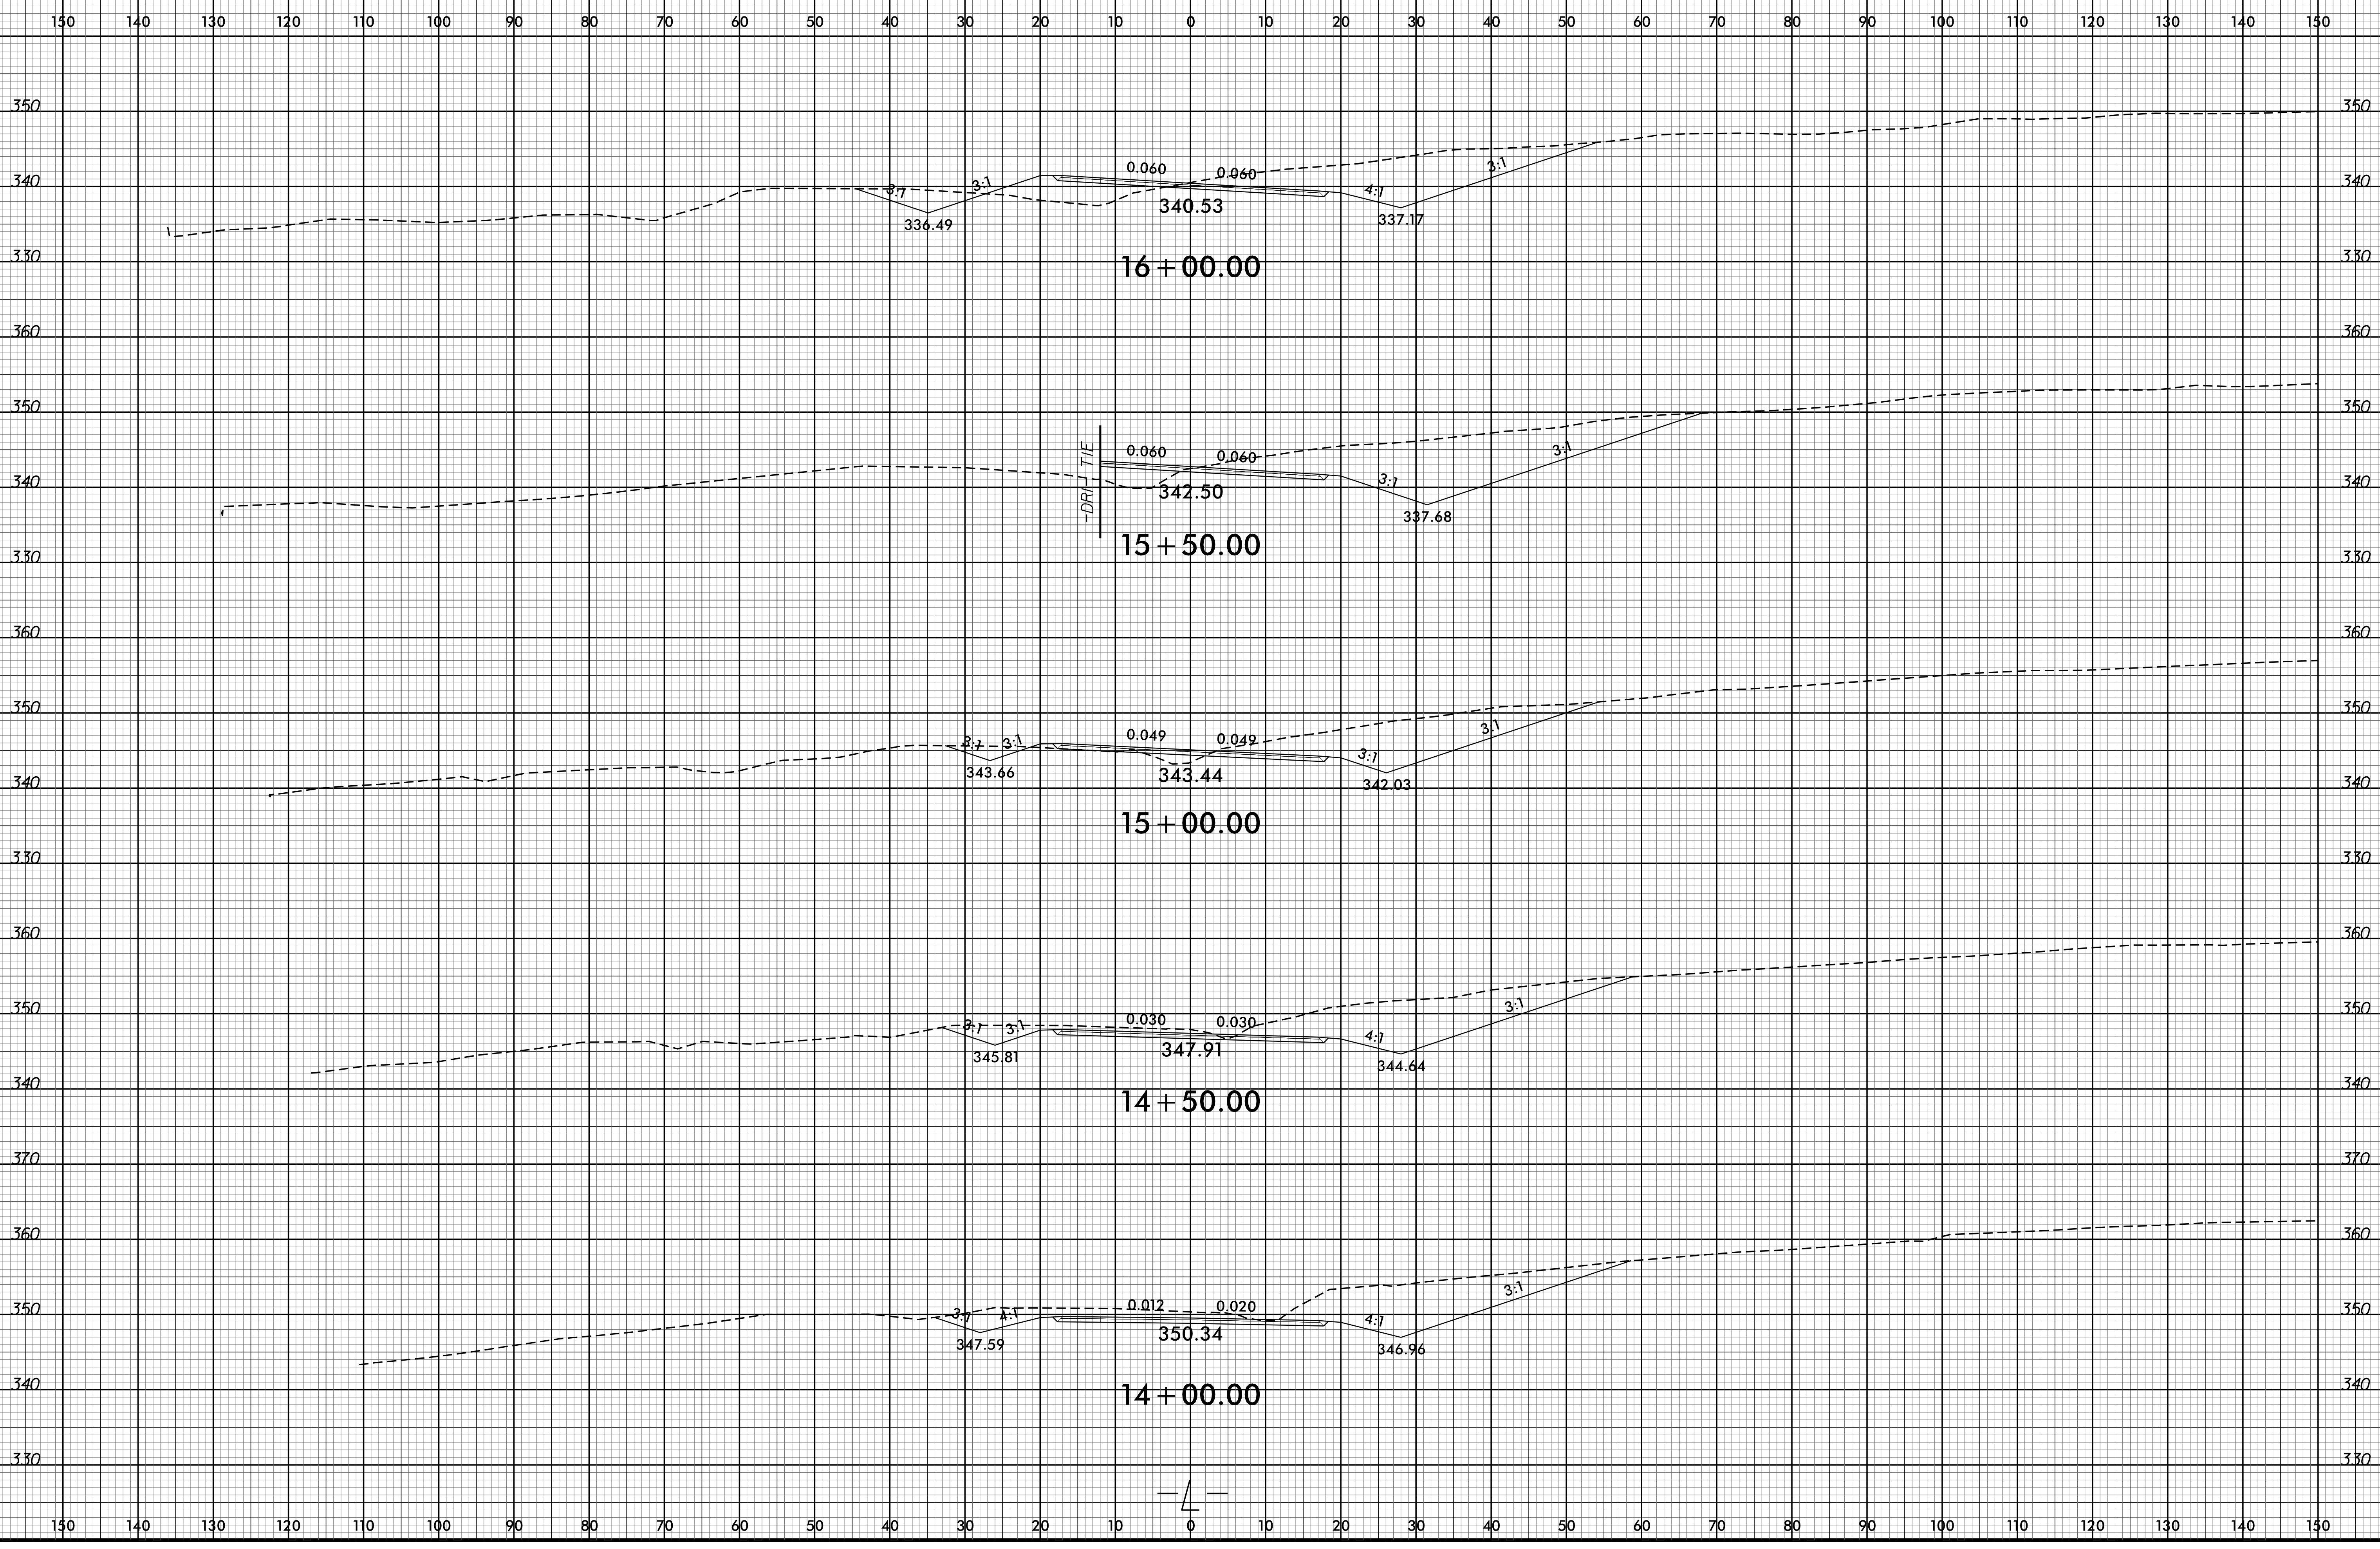


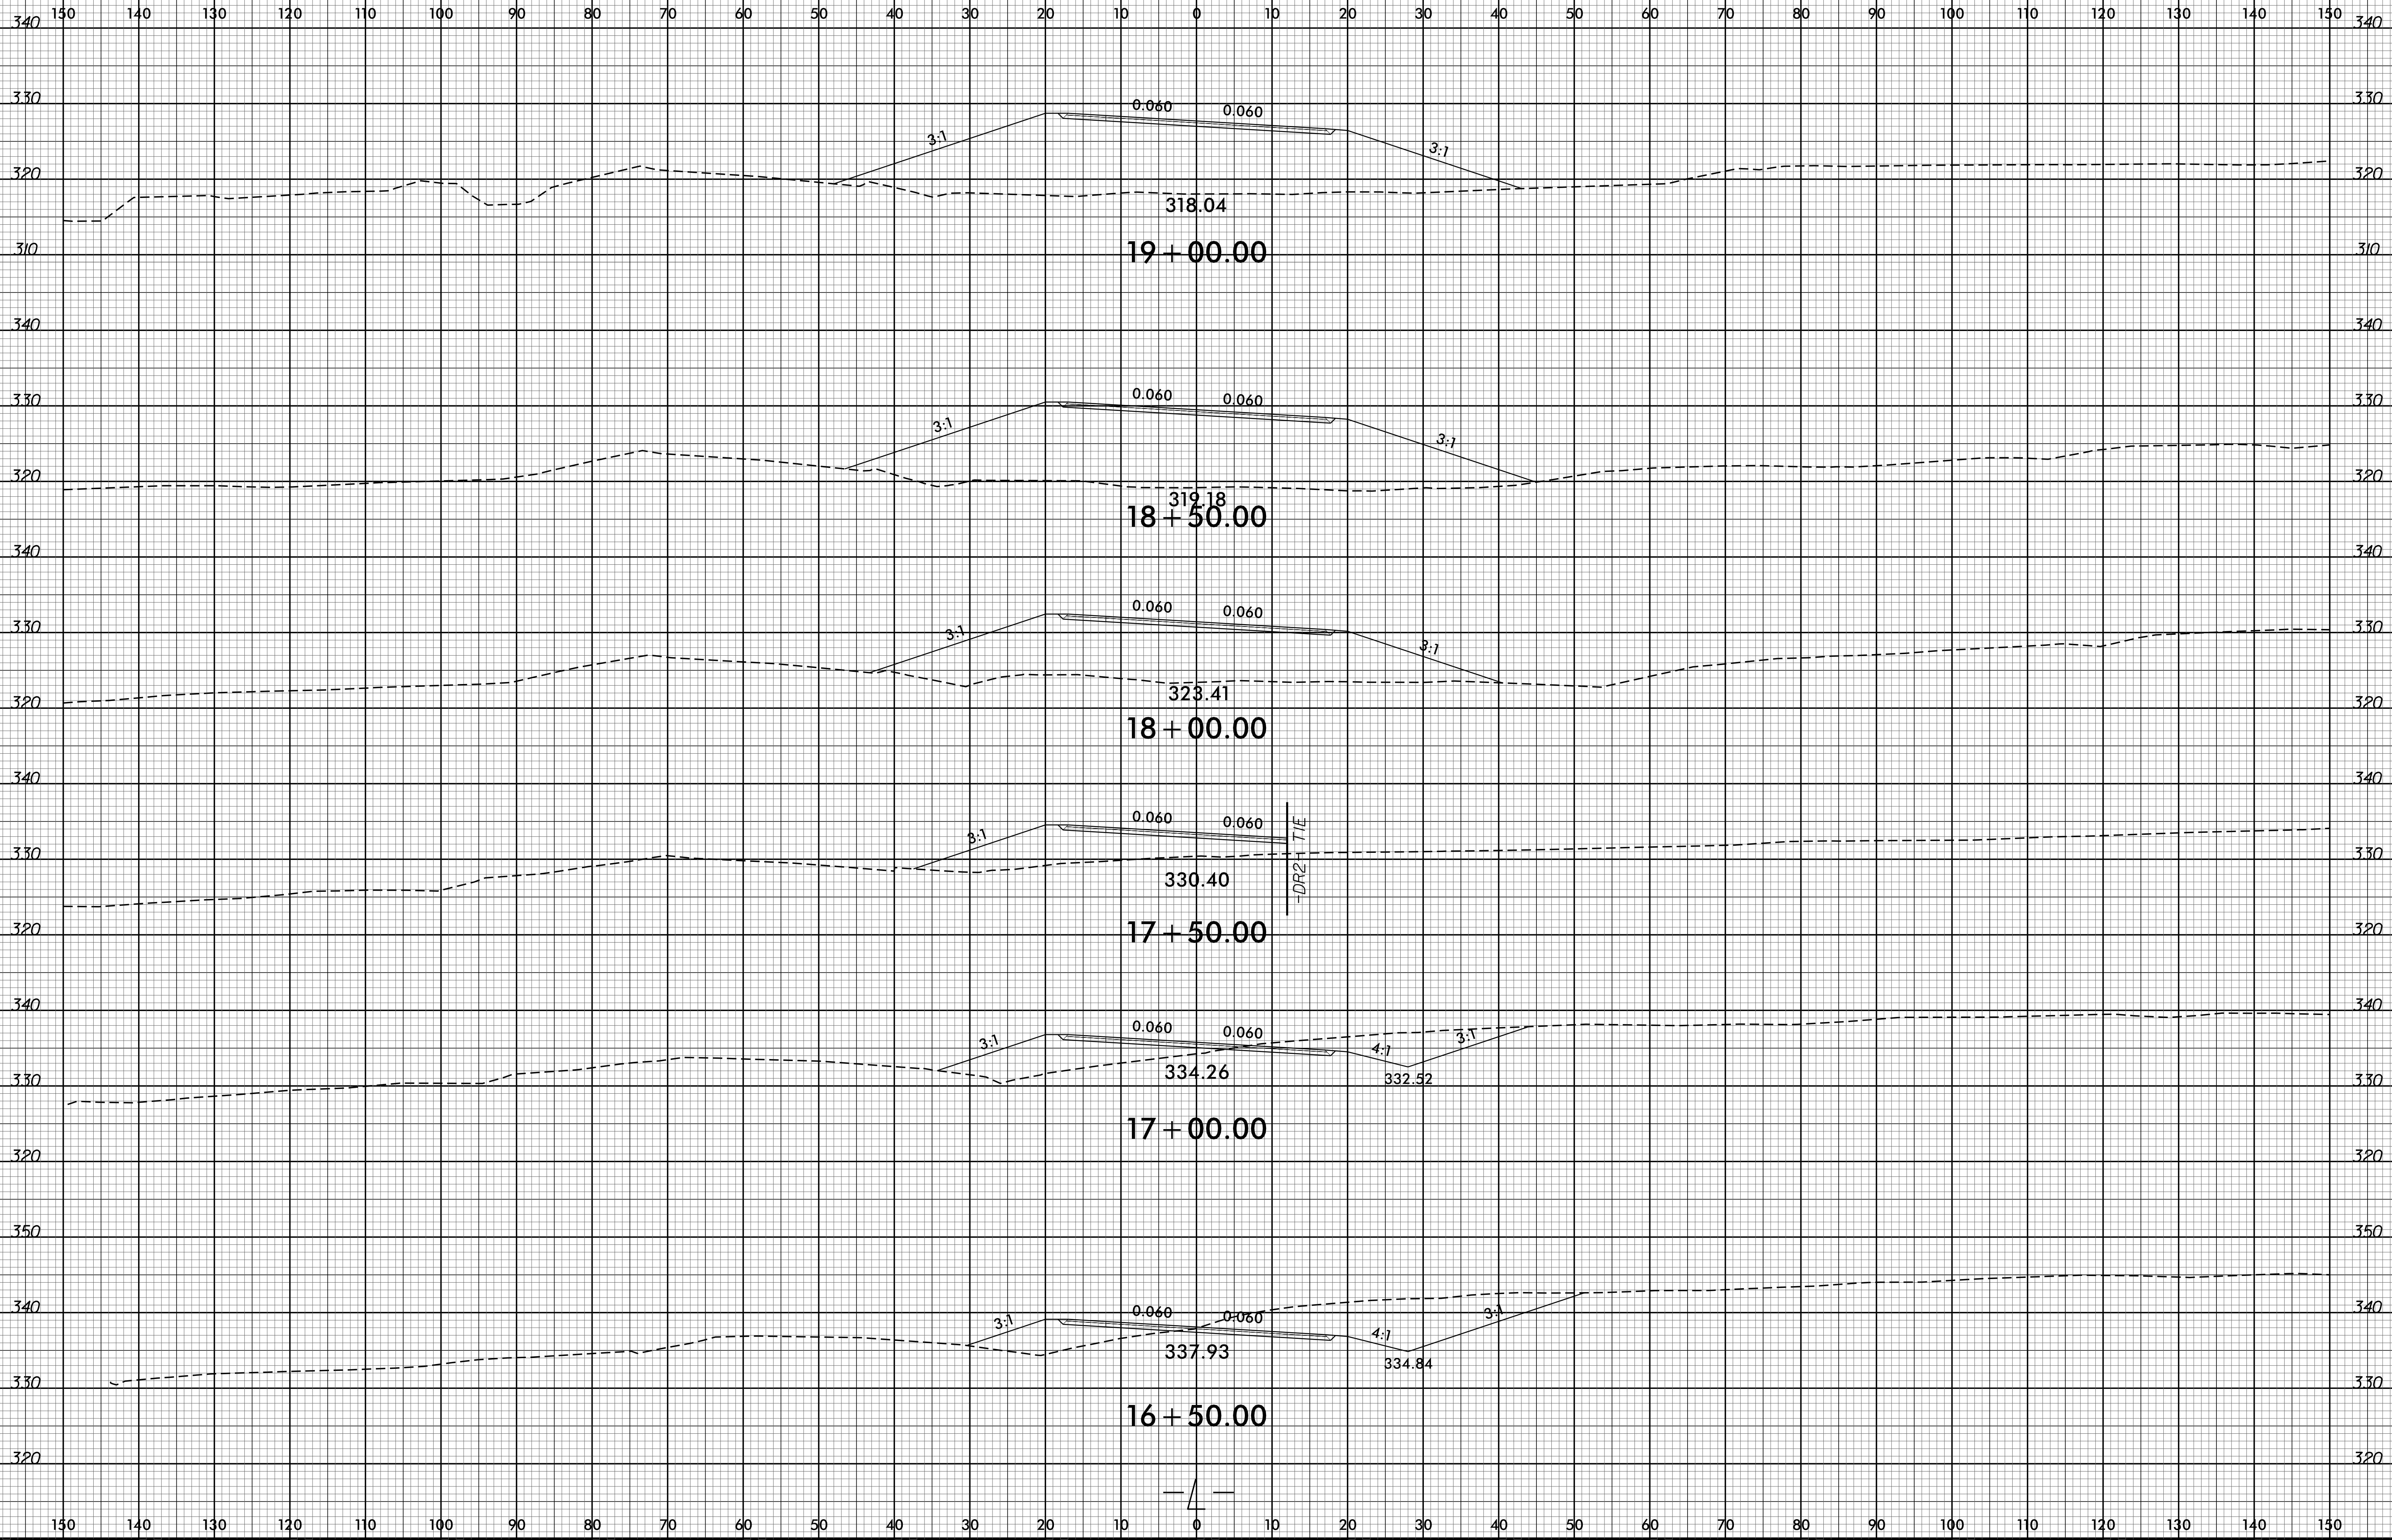


6/23/16

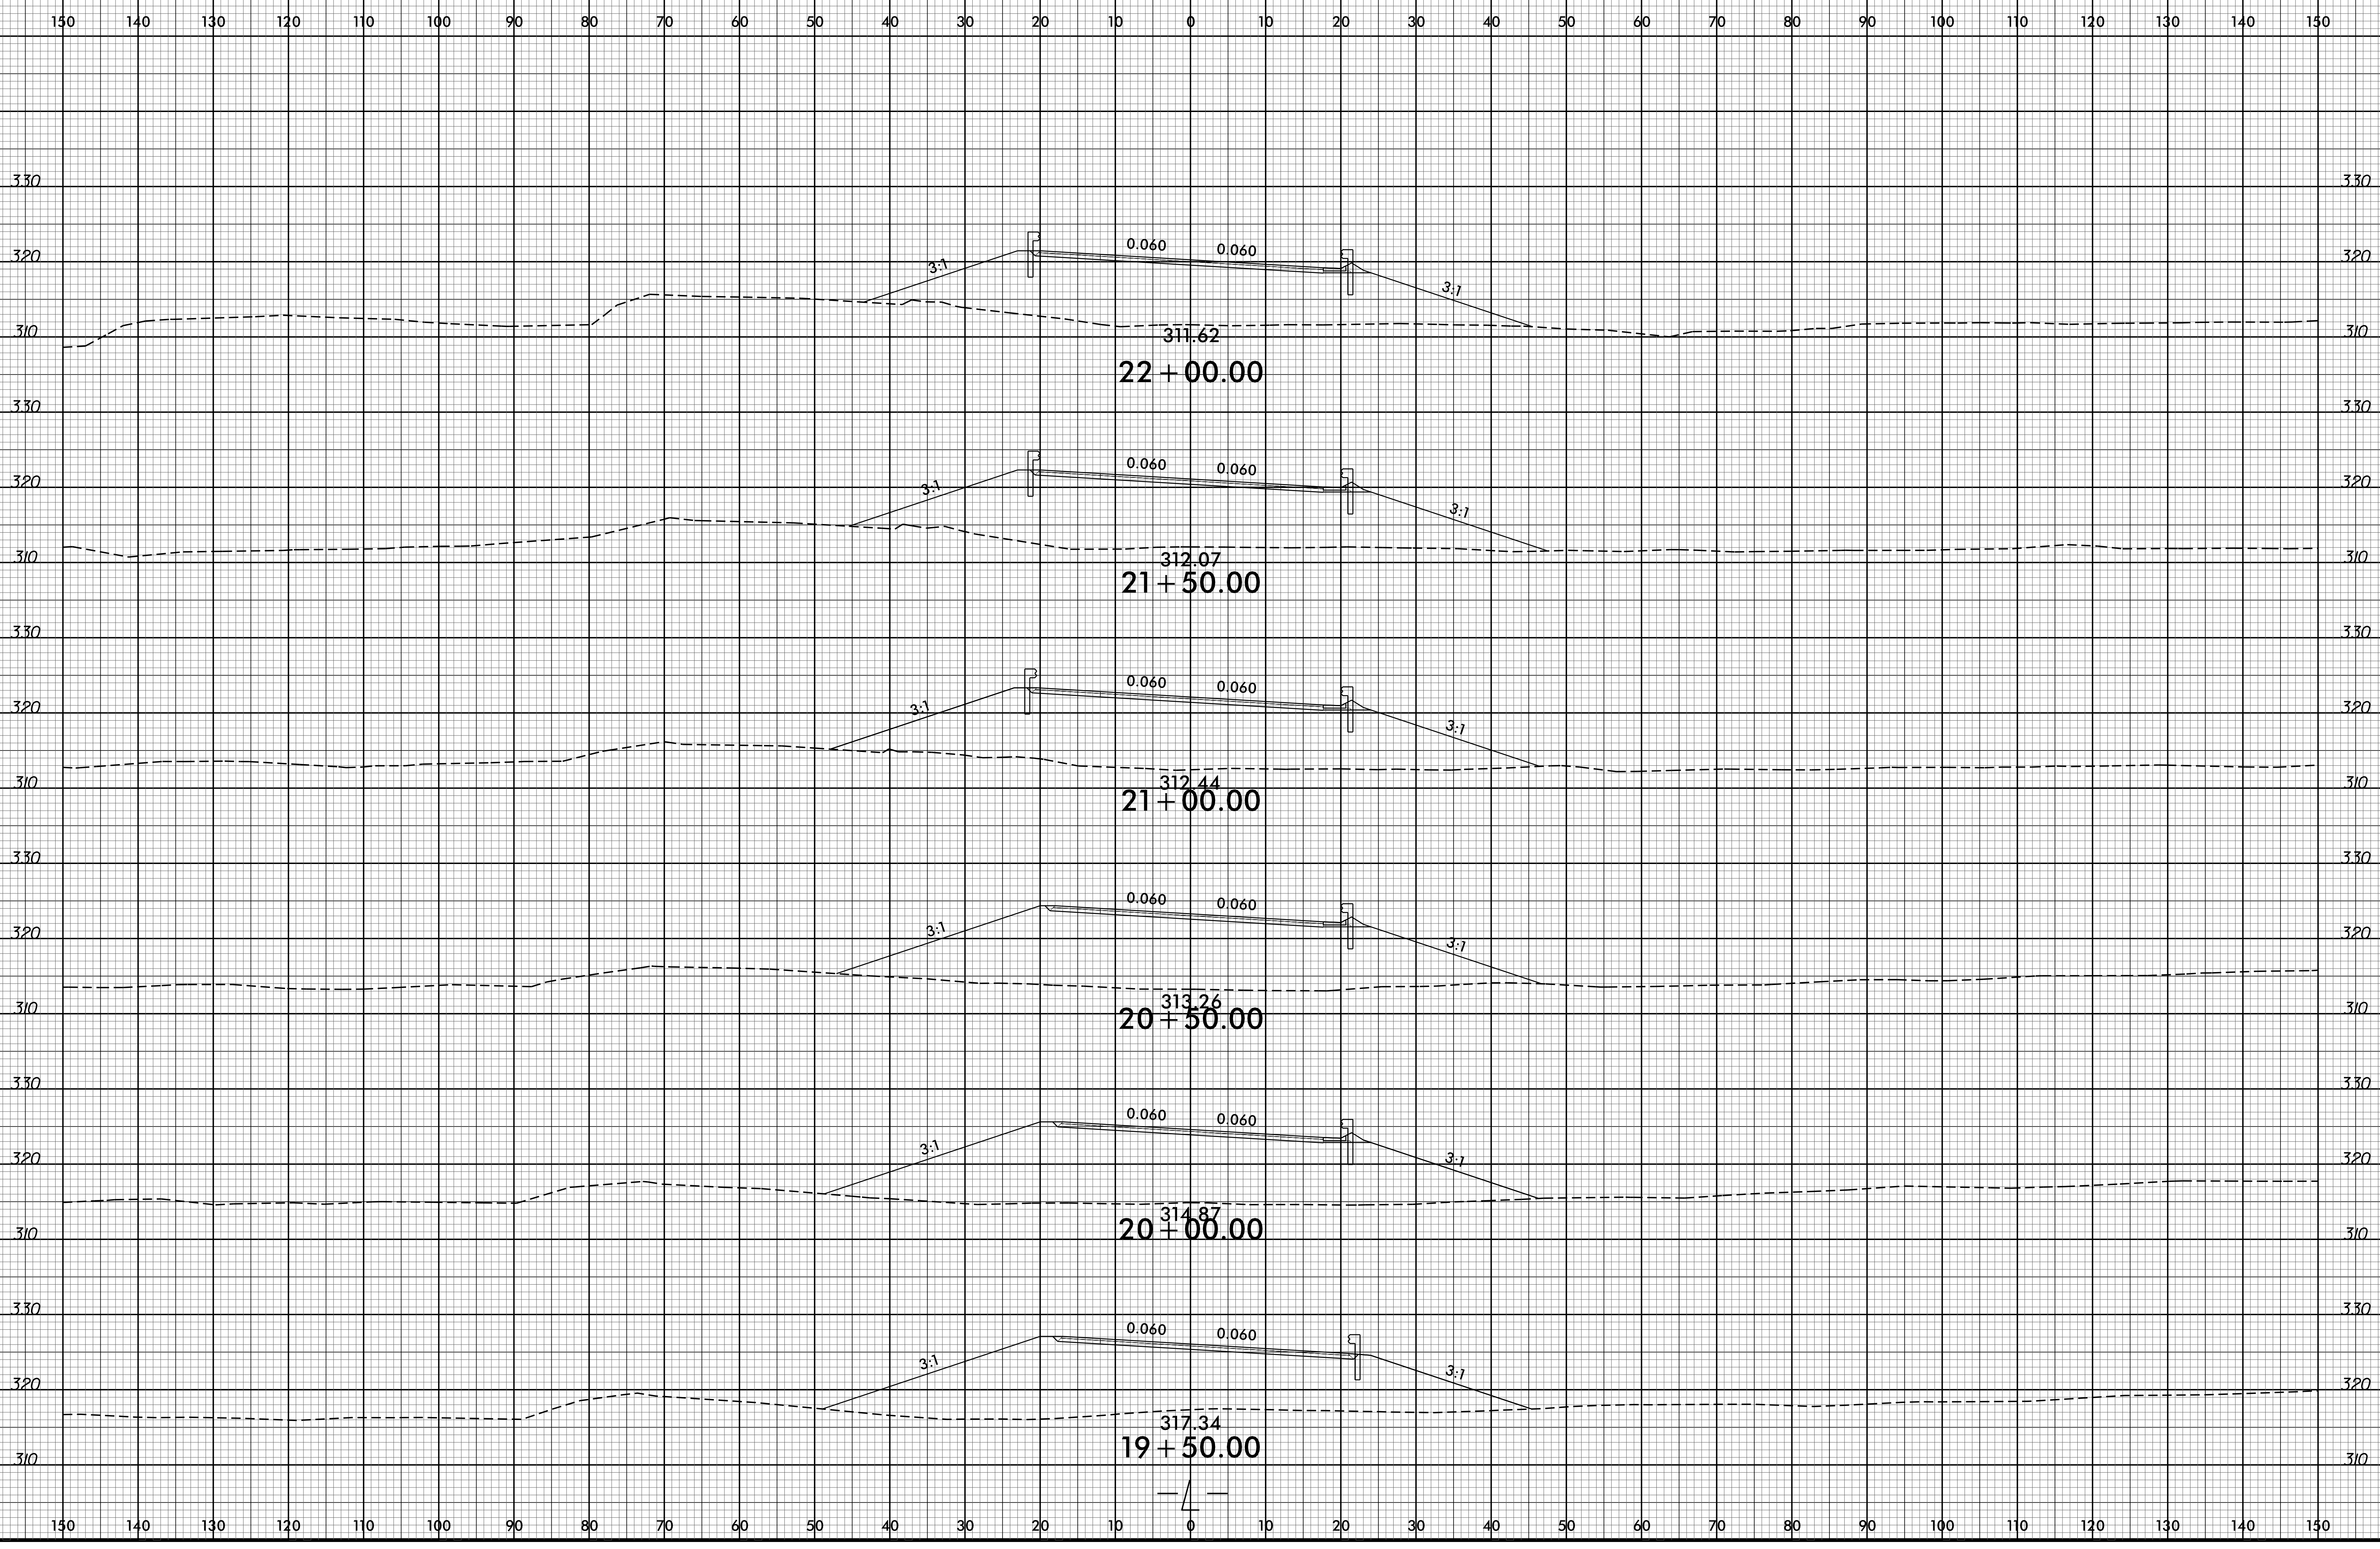


II-AUG-2021 16:20  
R:\Projects\BR0035\Gerrator-Modeling\BR0035\_Rdy\_xpl.dgn  
SSAUSER\MESSSE

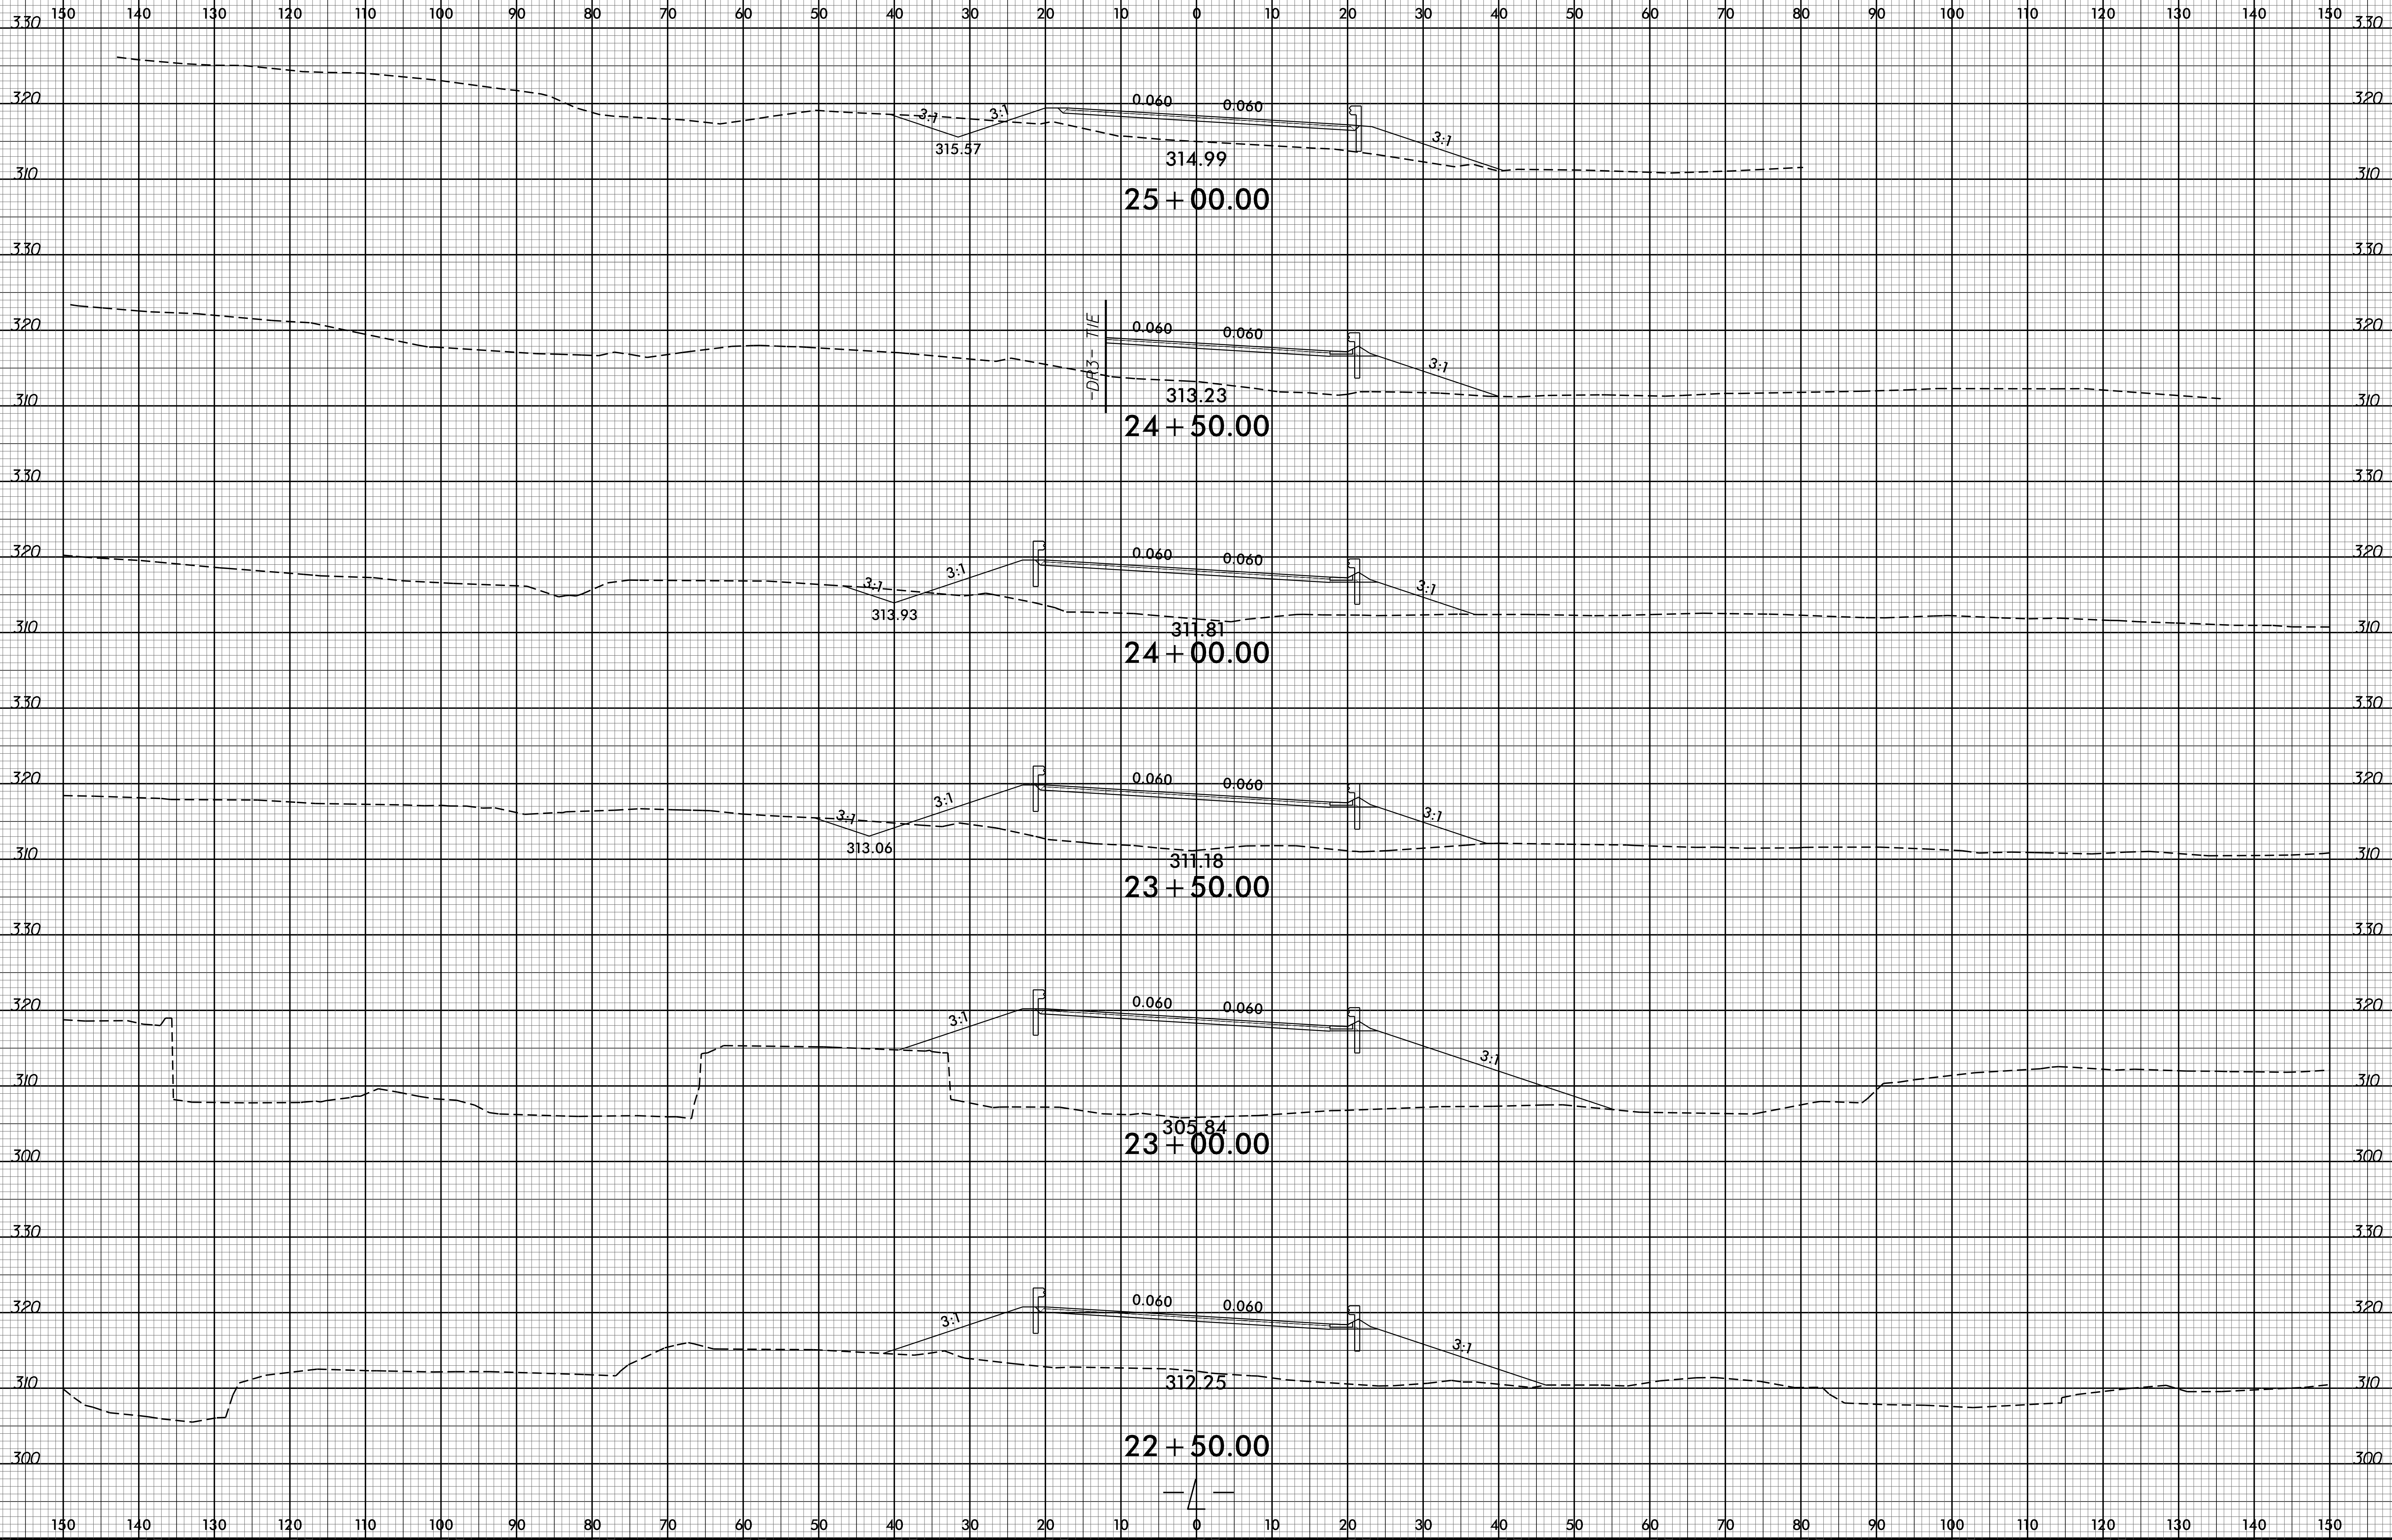

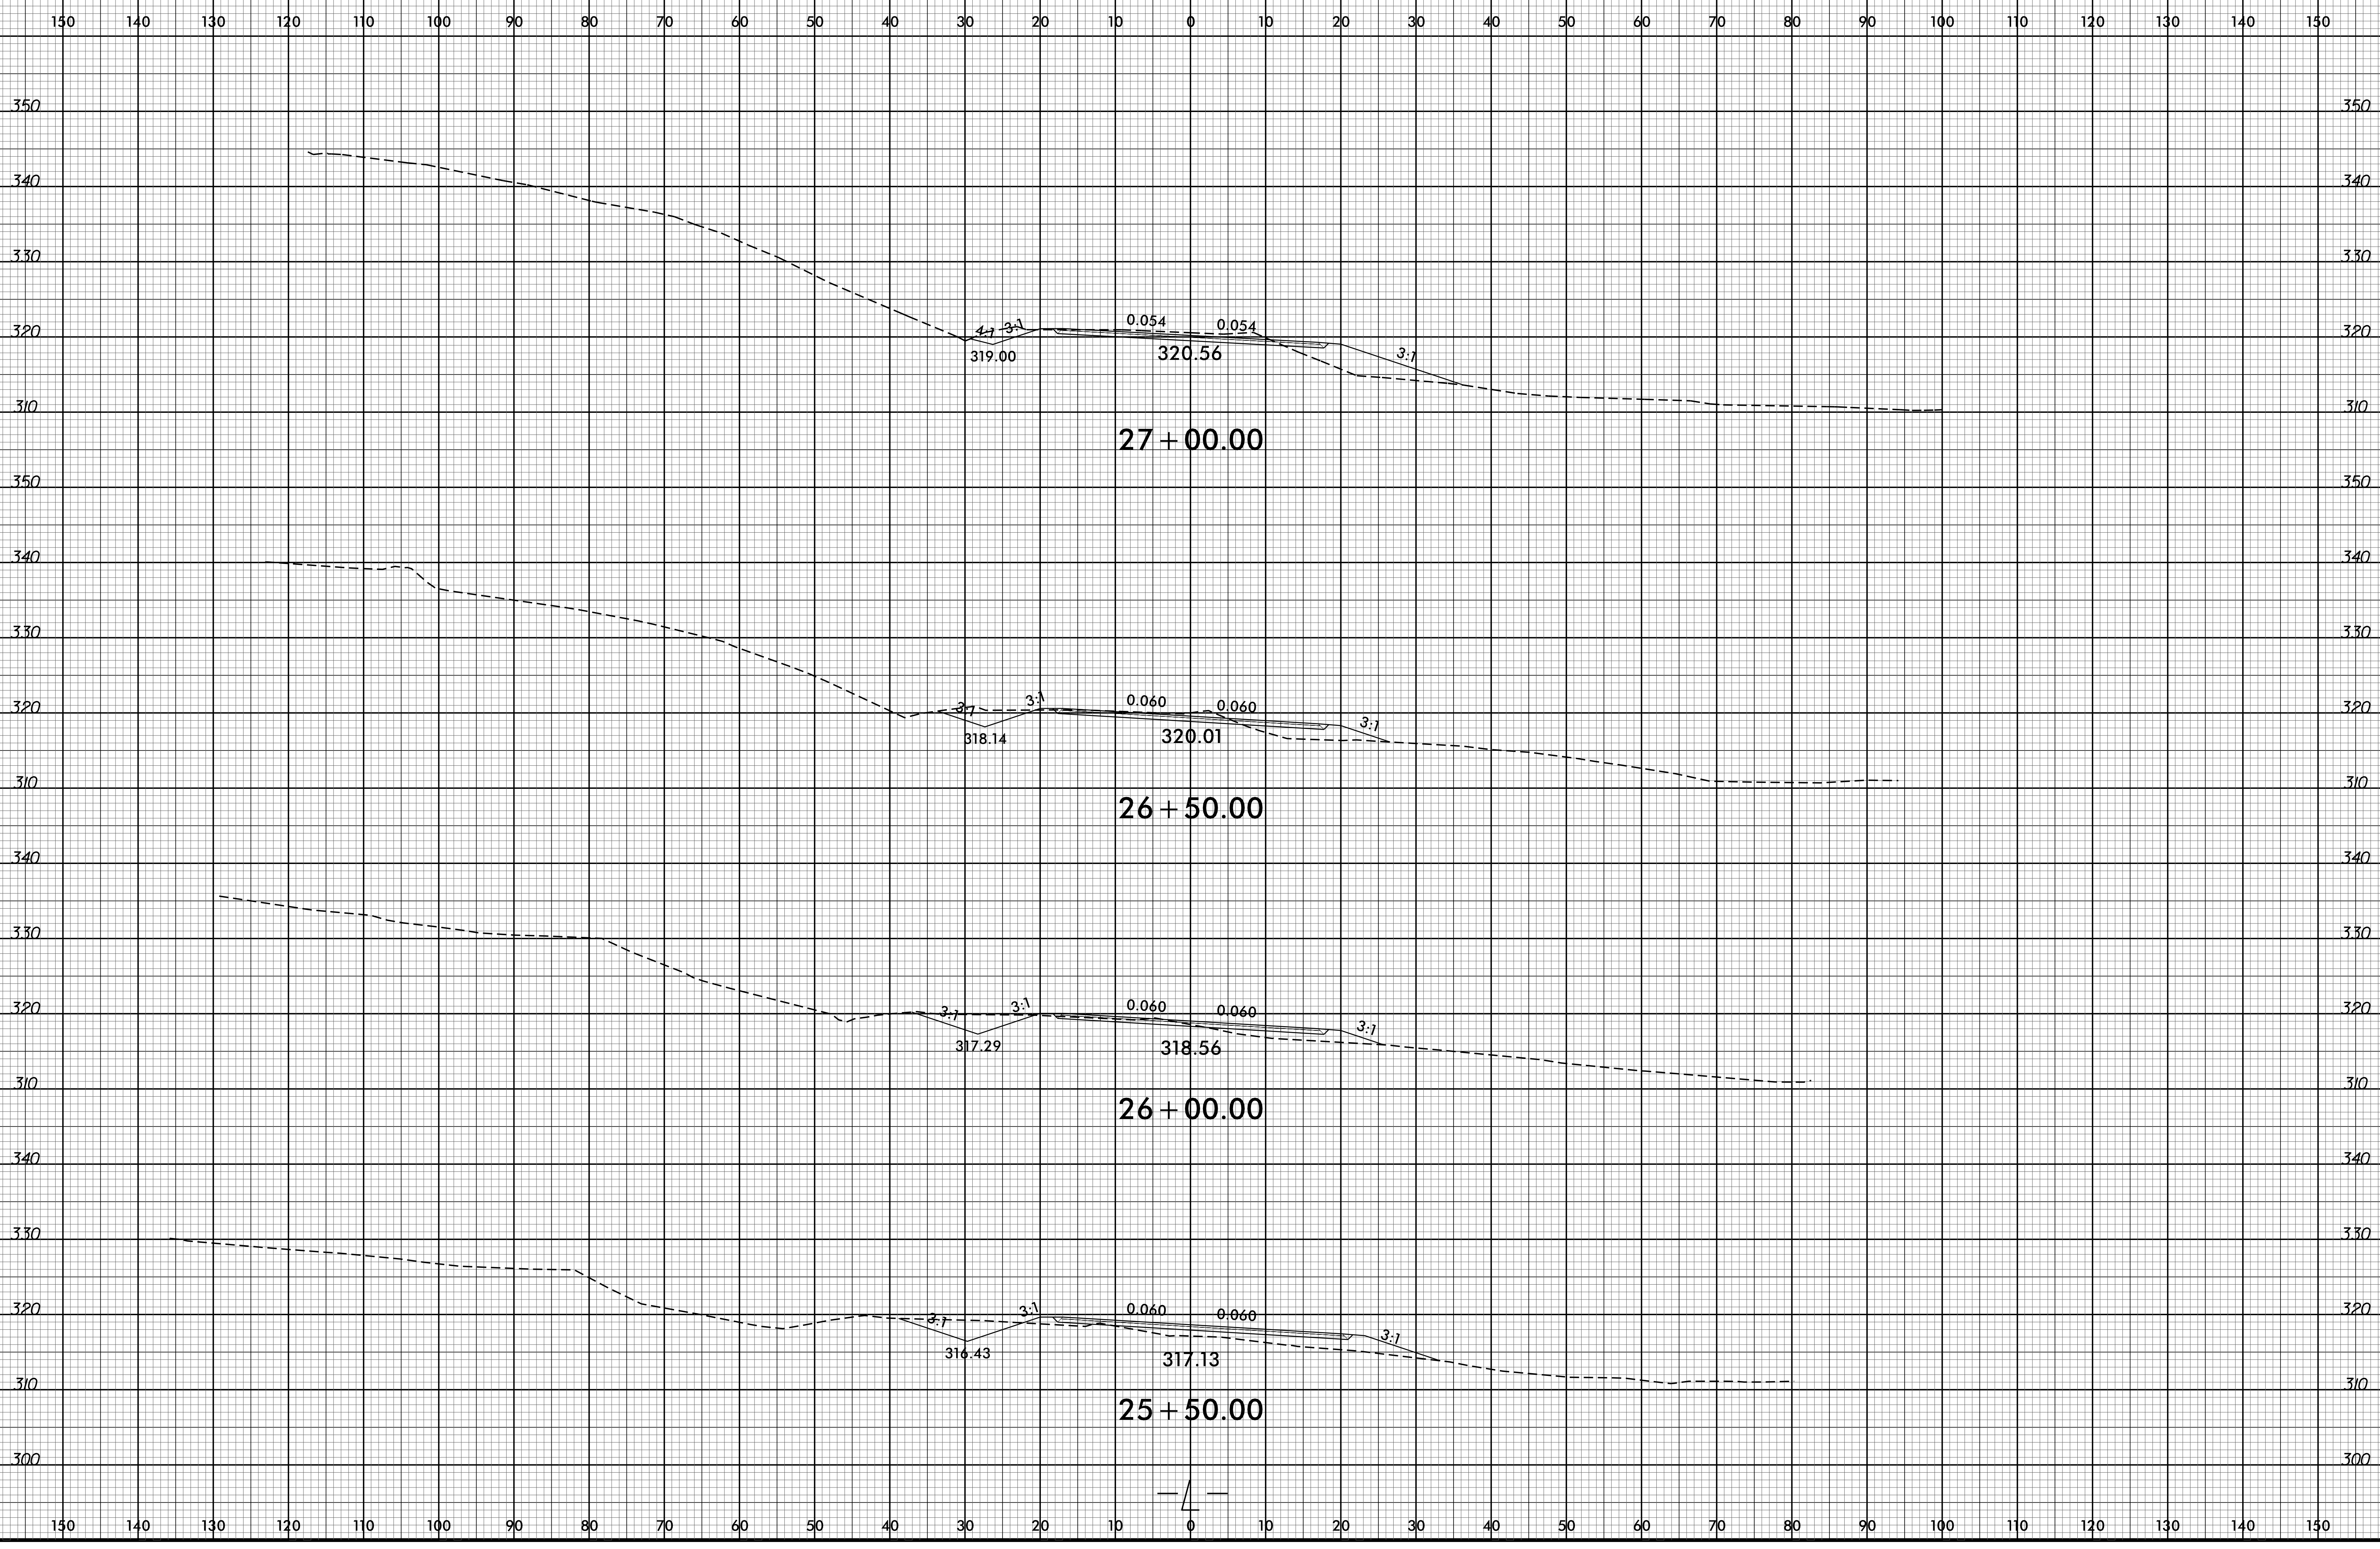




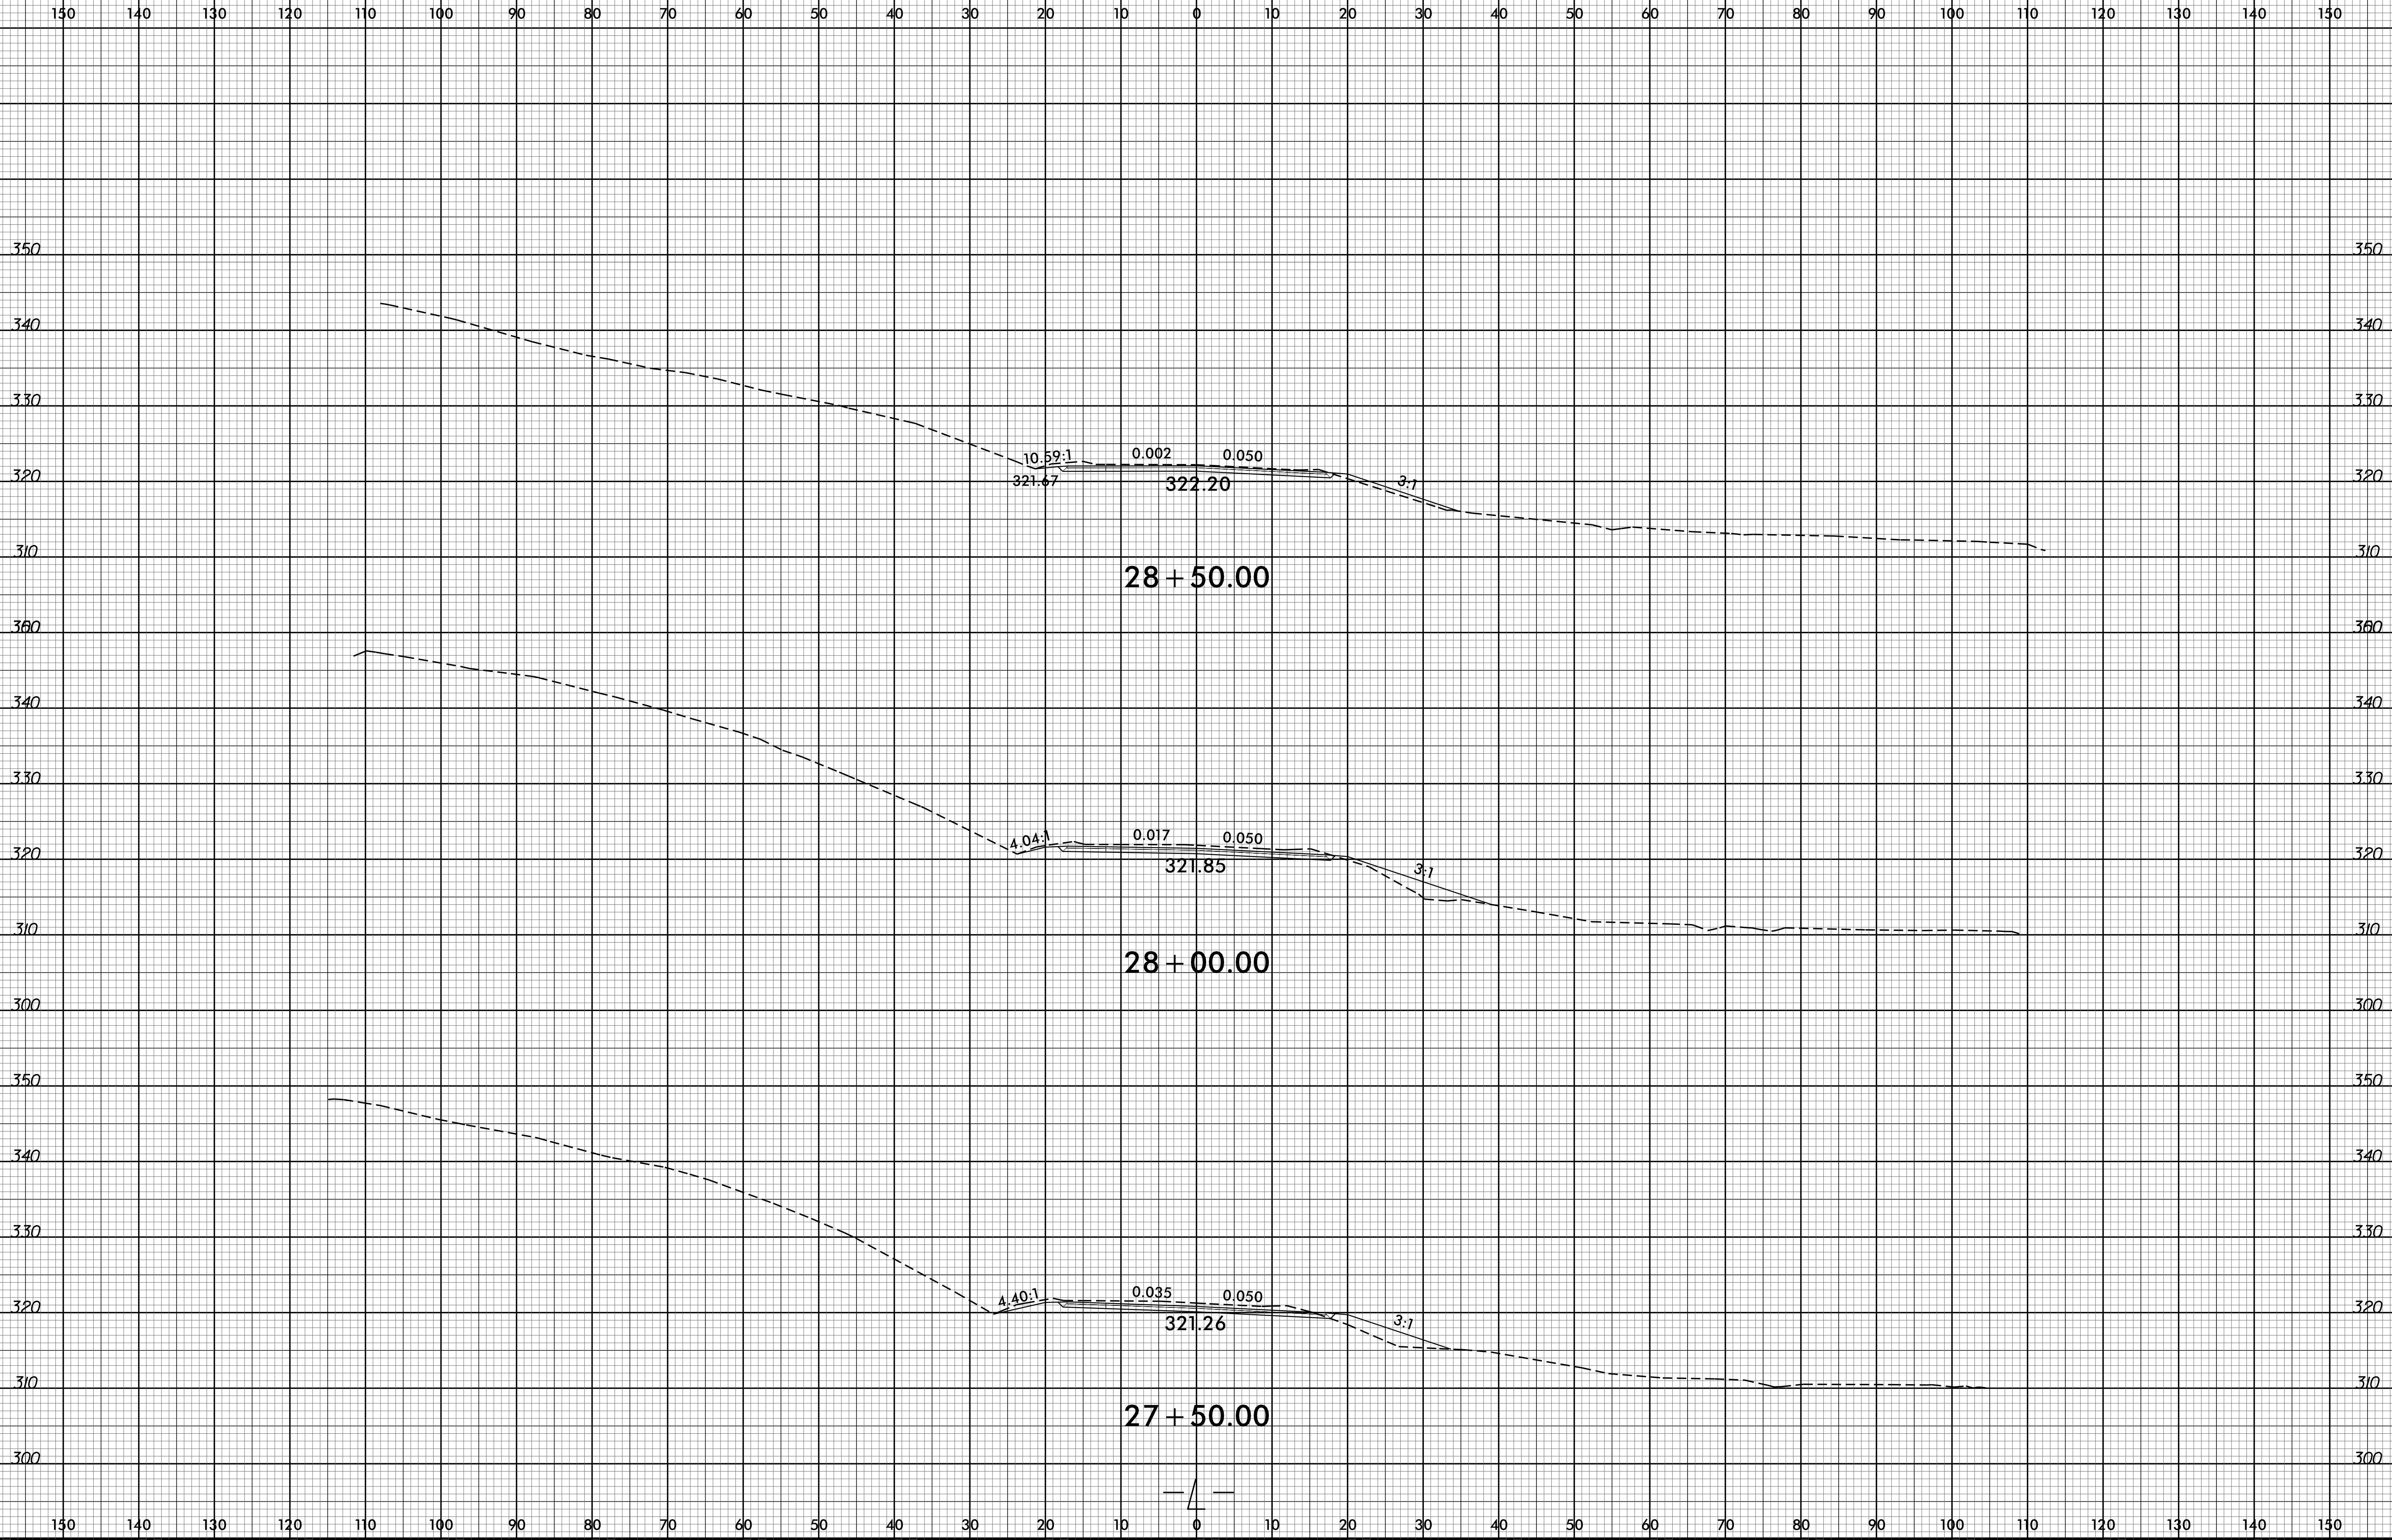


6/23/16

0 5 10	PROJ. REFERENCE NO.	SHEET NO.
	BR-0035	X-9

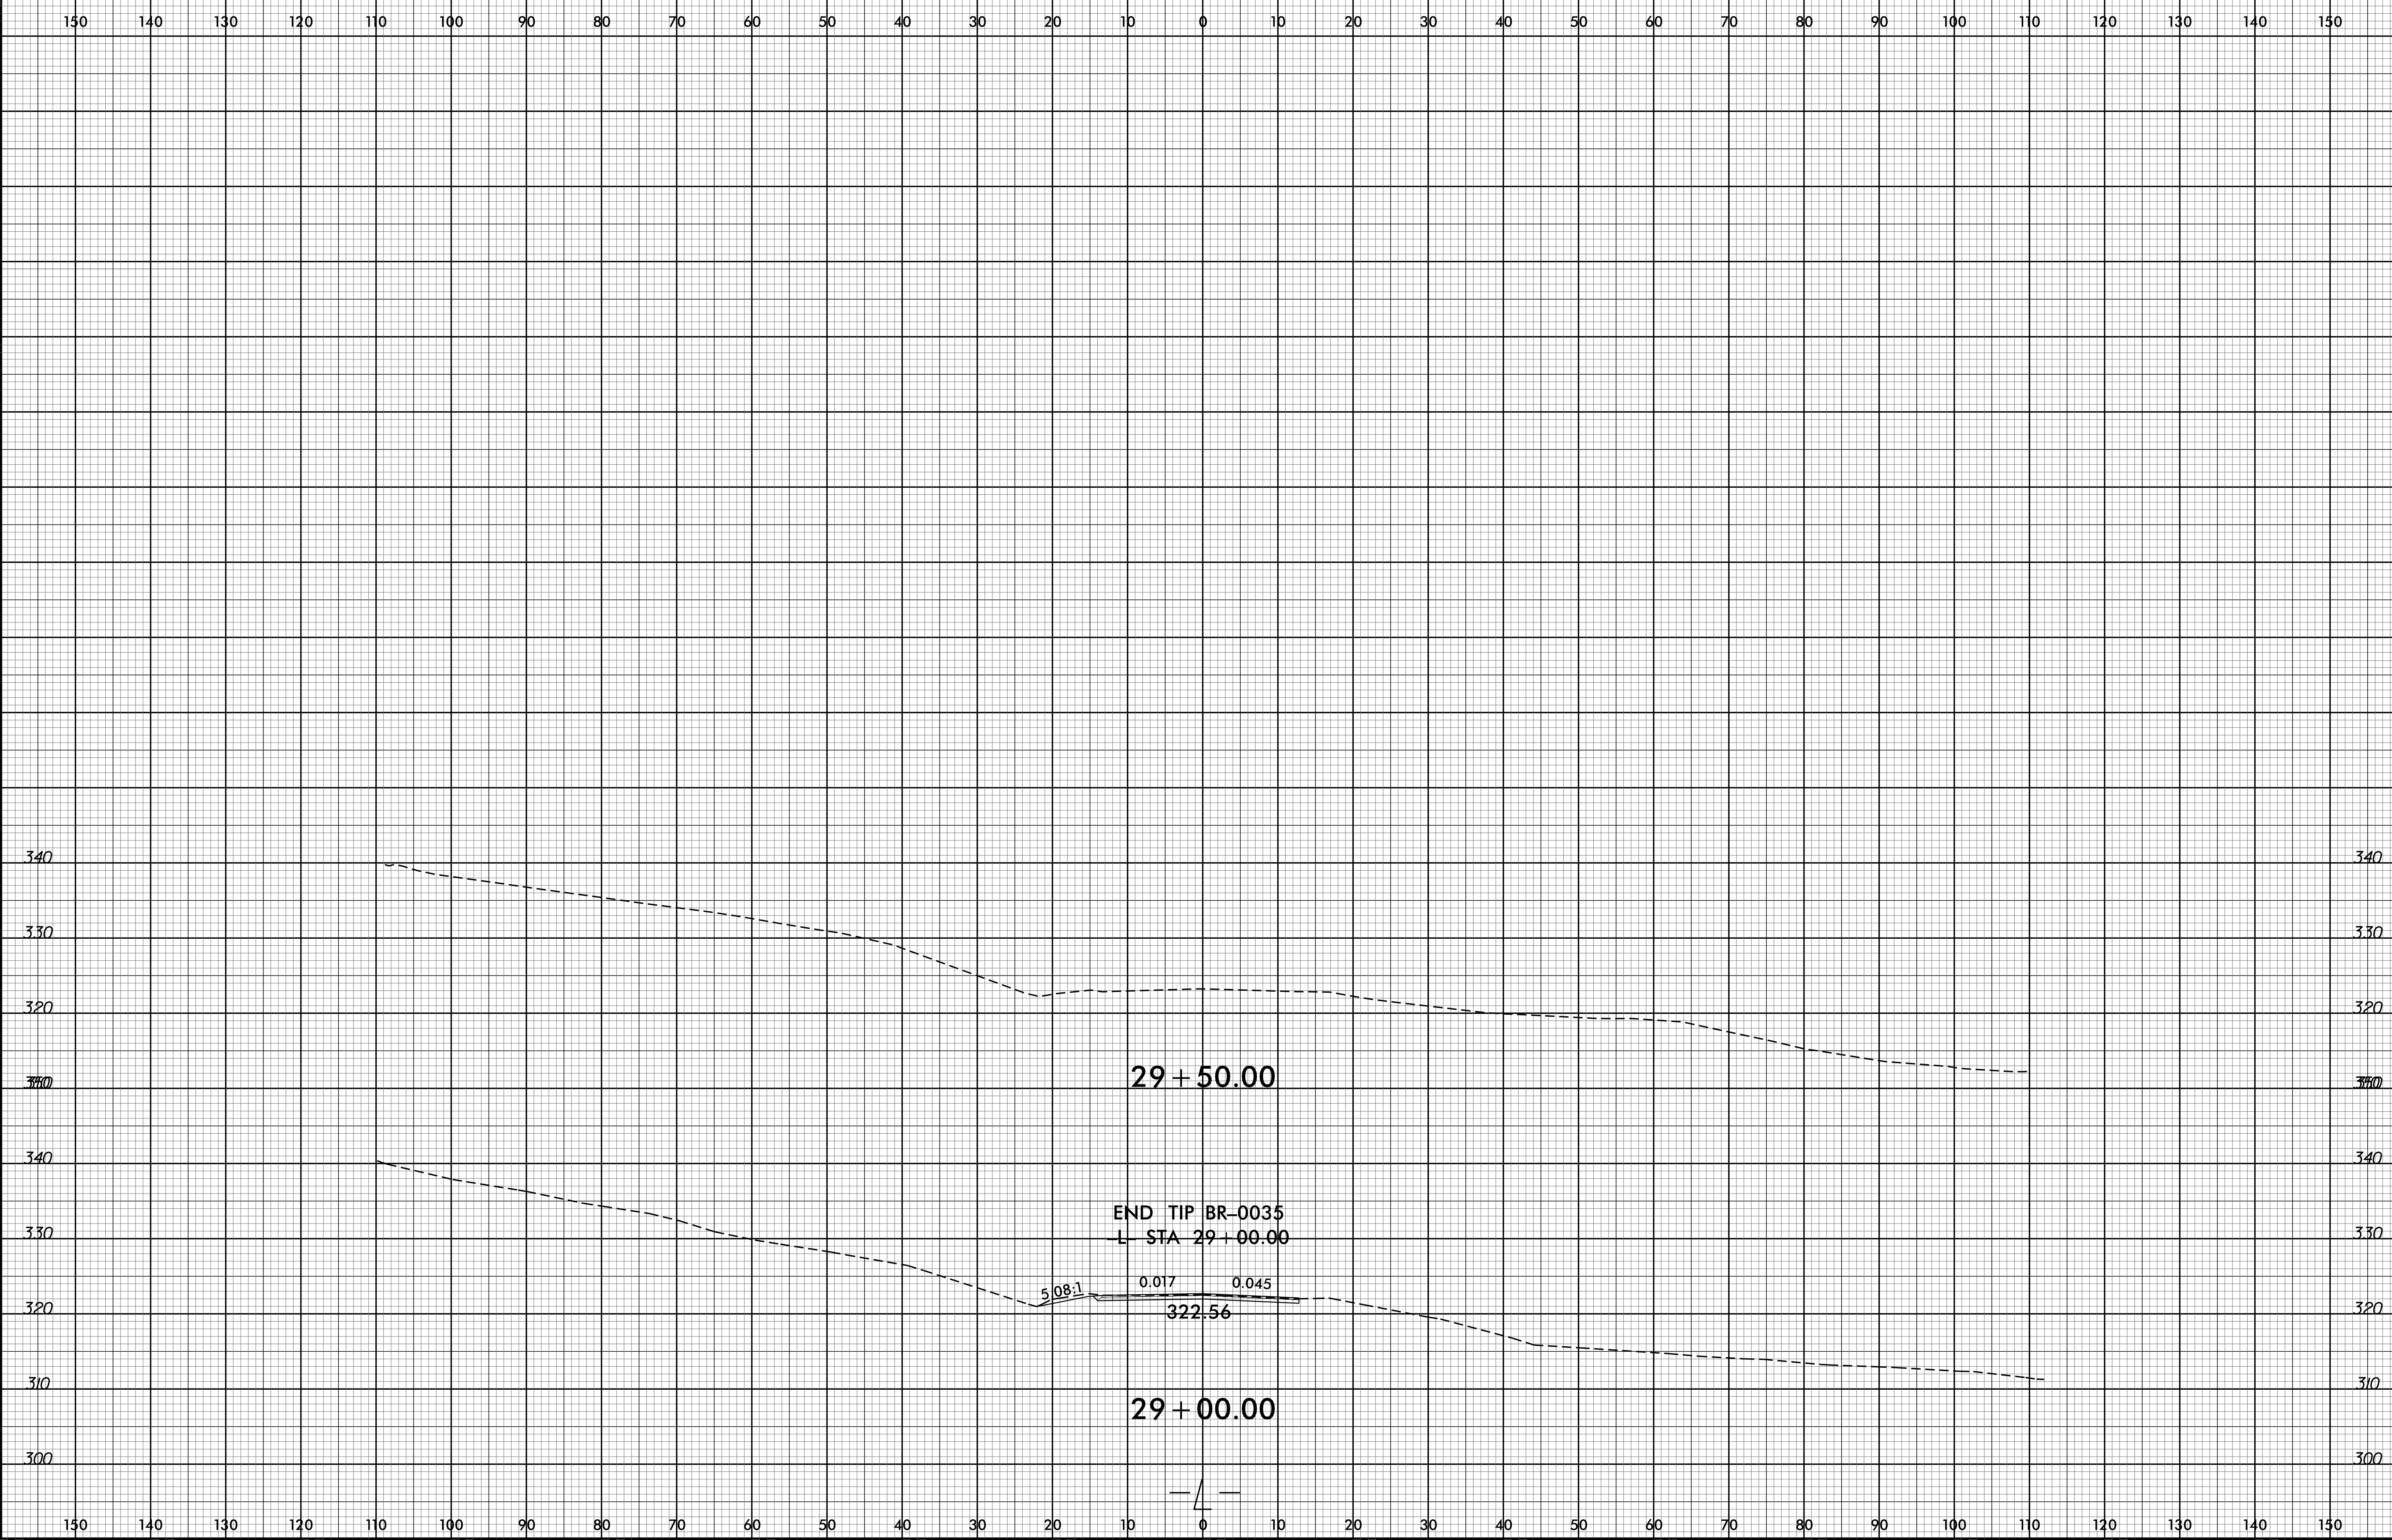

I:\AUG-2021\6:22  
R:\Projects\BR-0035\Gerr\tdor-Model\ing\BR0035\_Rdy\_xpl\_L.dgn  
3:35:58 USER:MESSSE

6/23/16

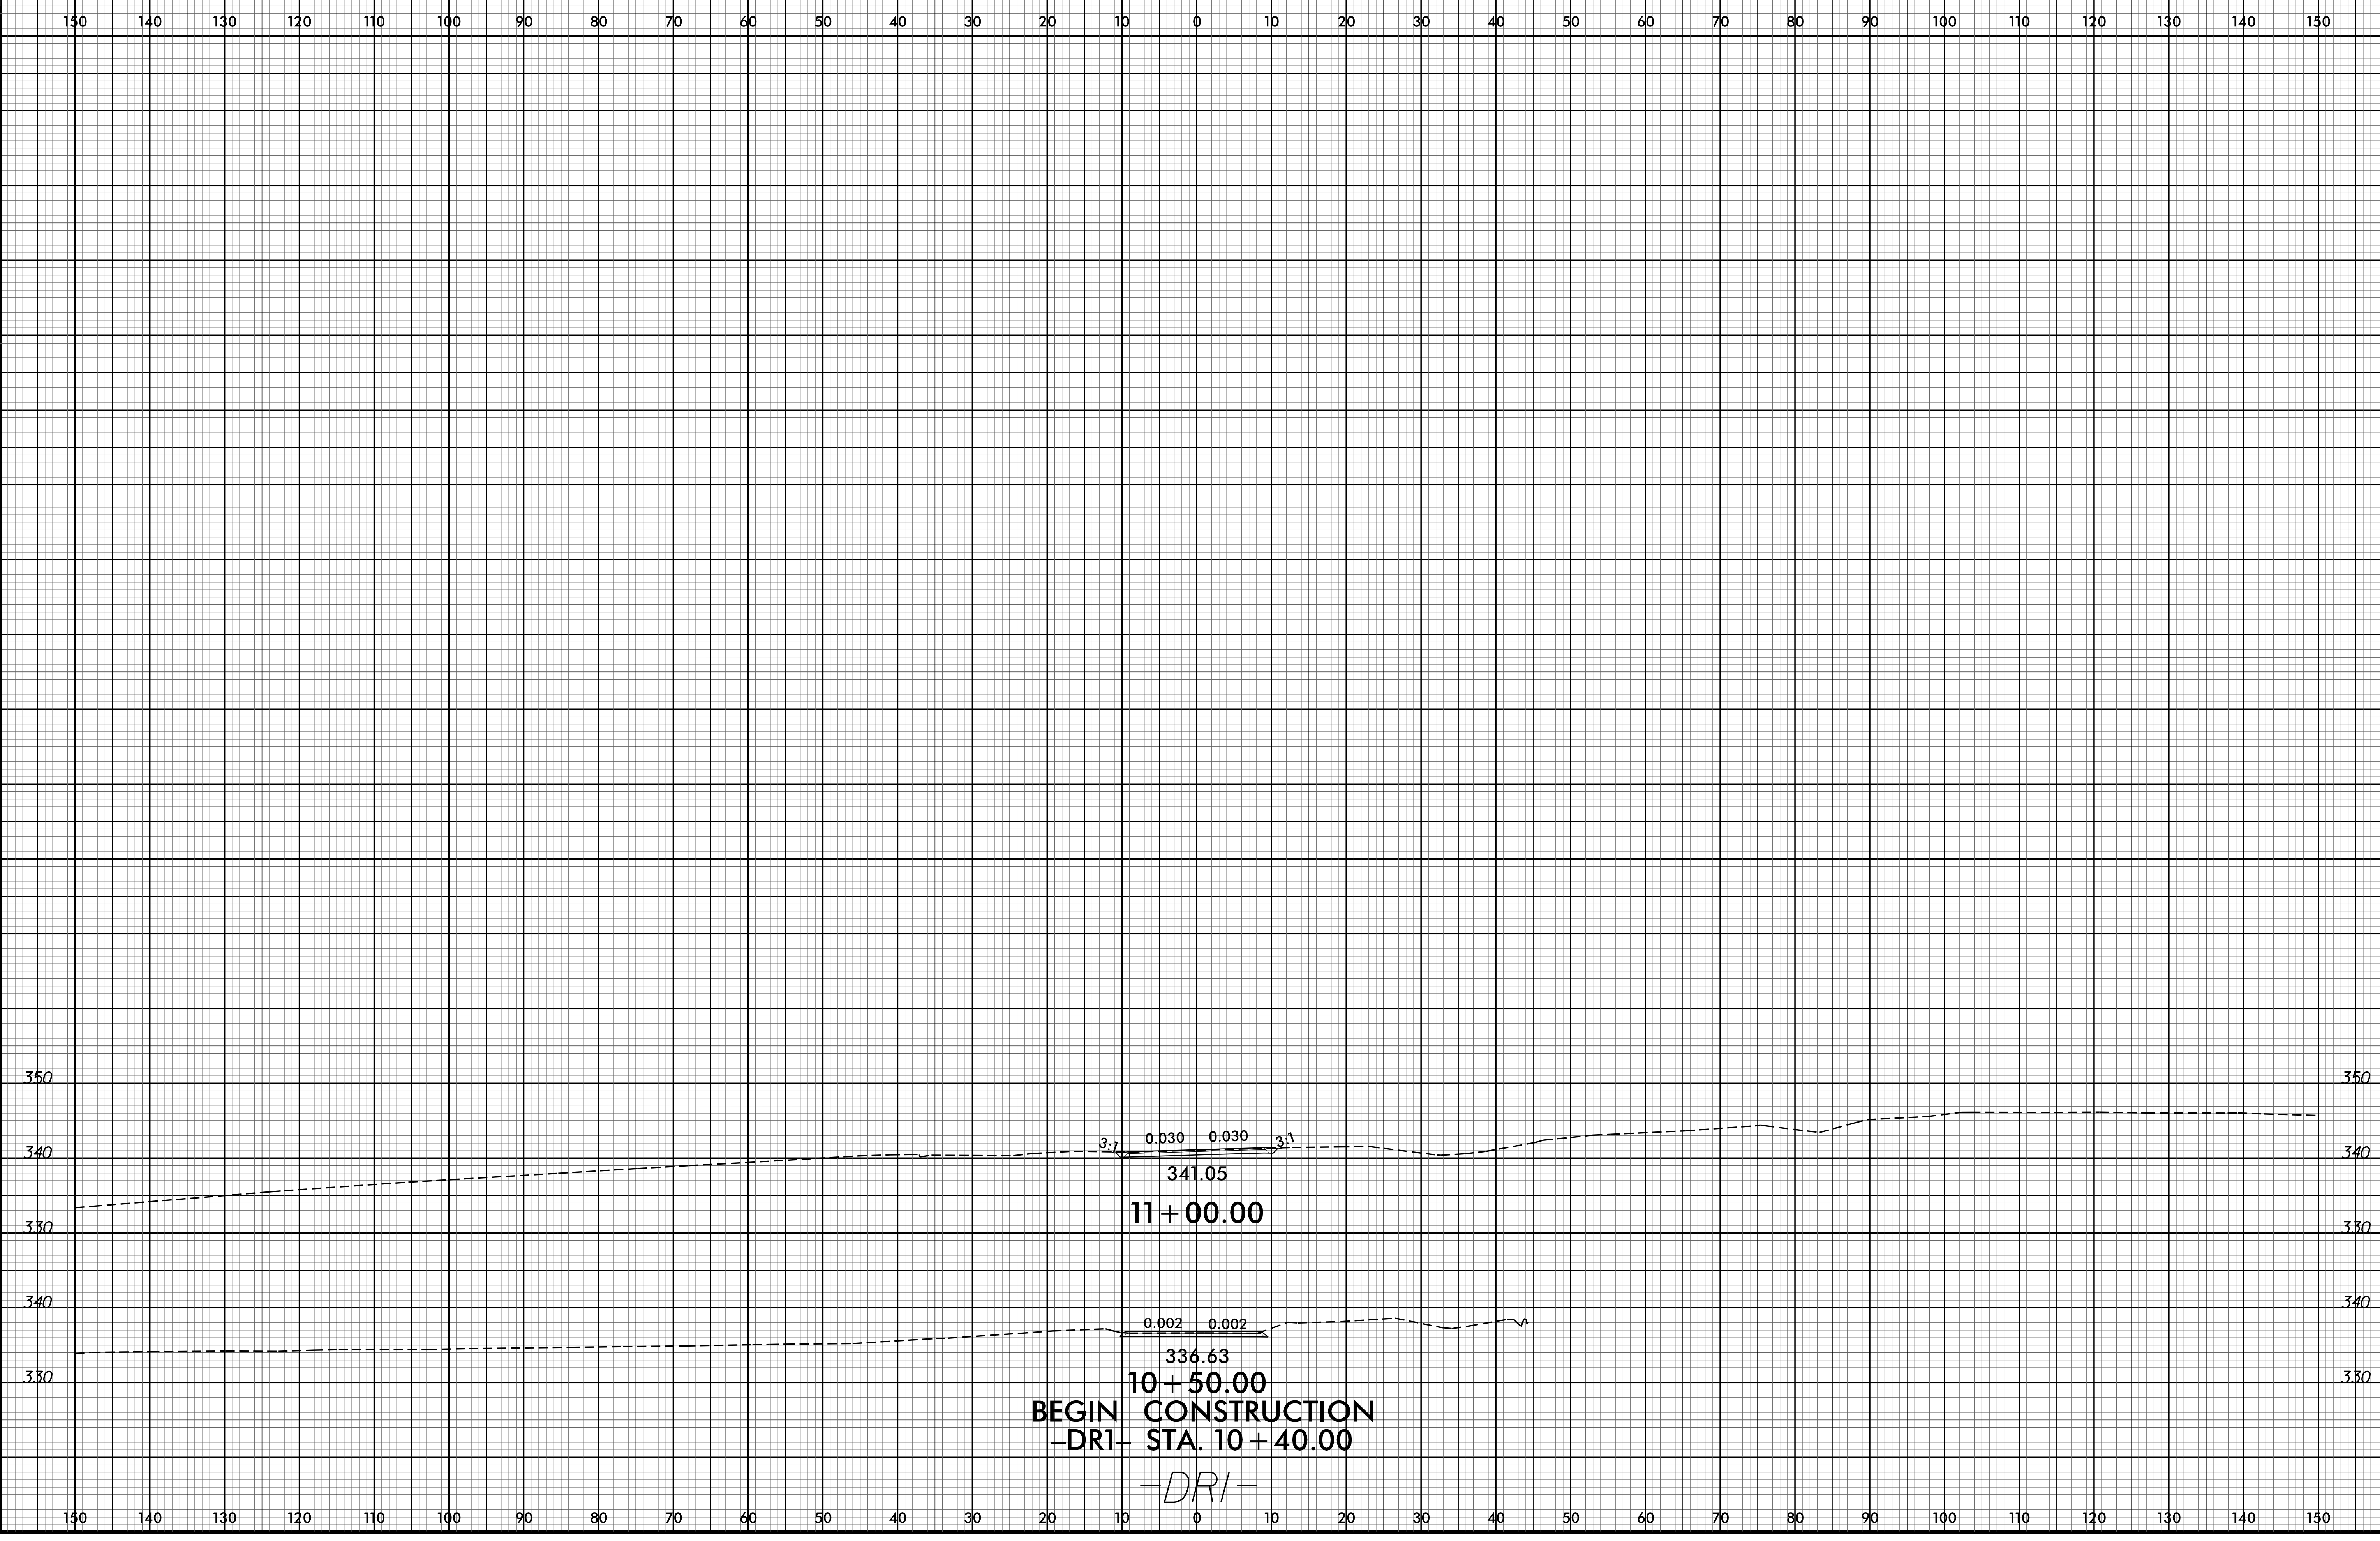

10-AUG-2021 09:01  
R:\Projects\BR-0035\Drawings\DR1.dgn  
SS&S\USER\MESS&S

