
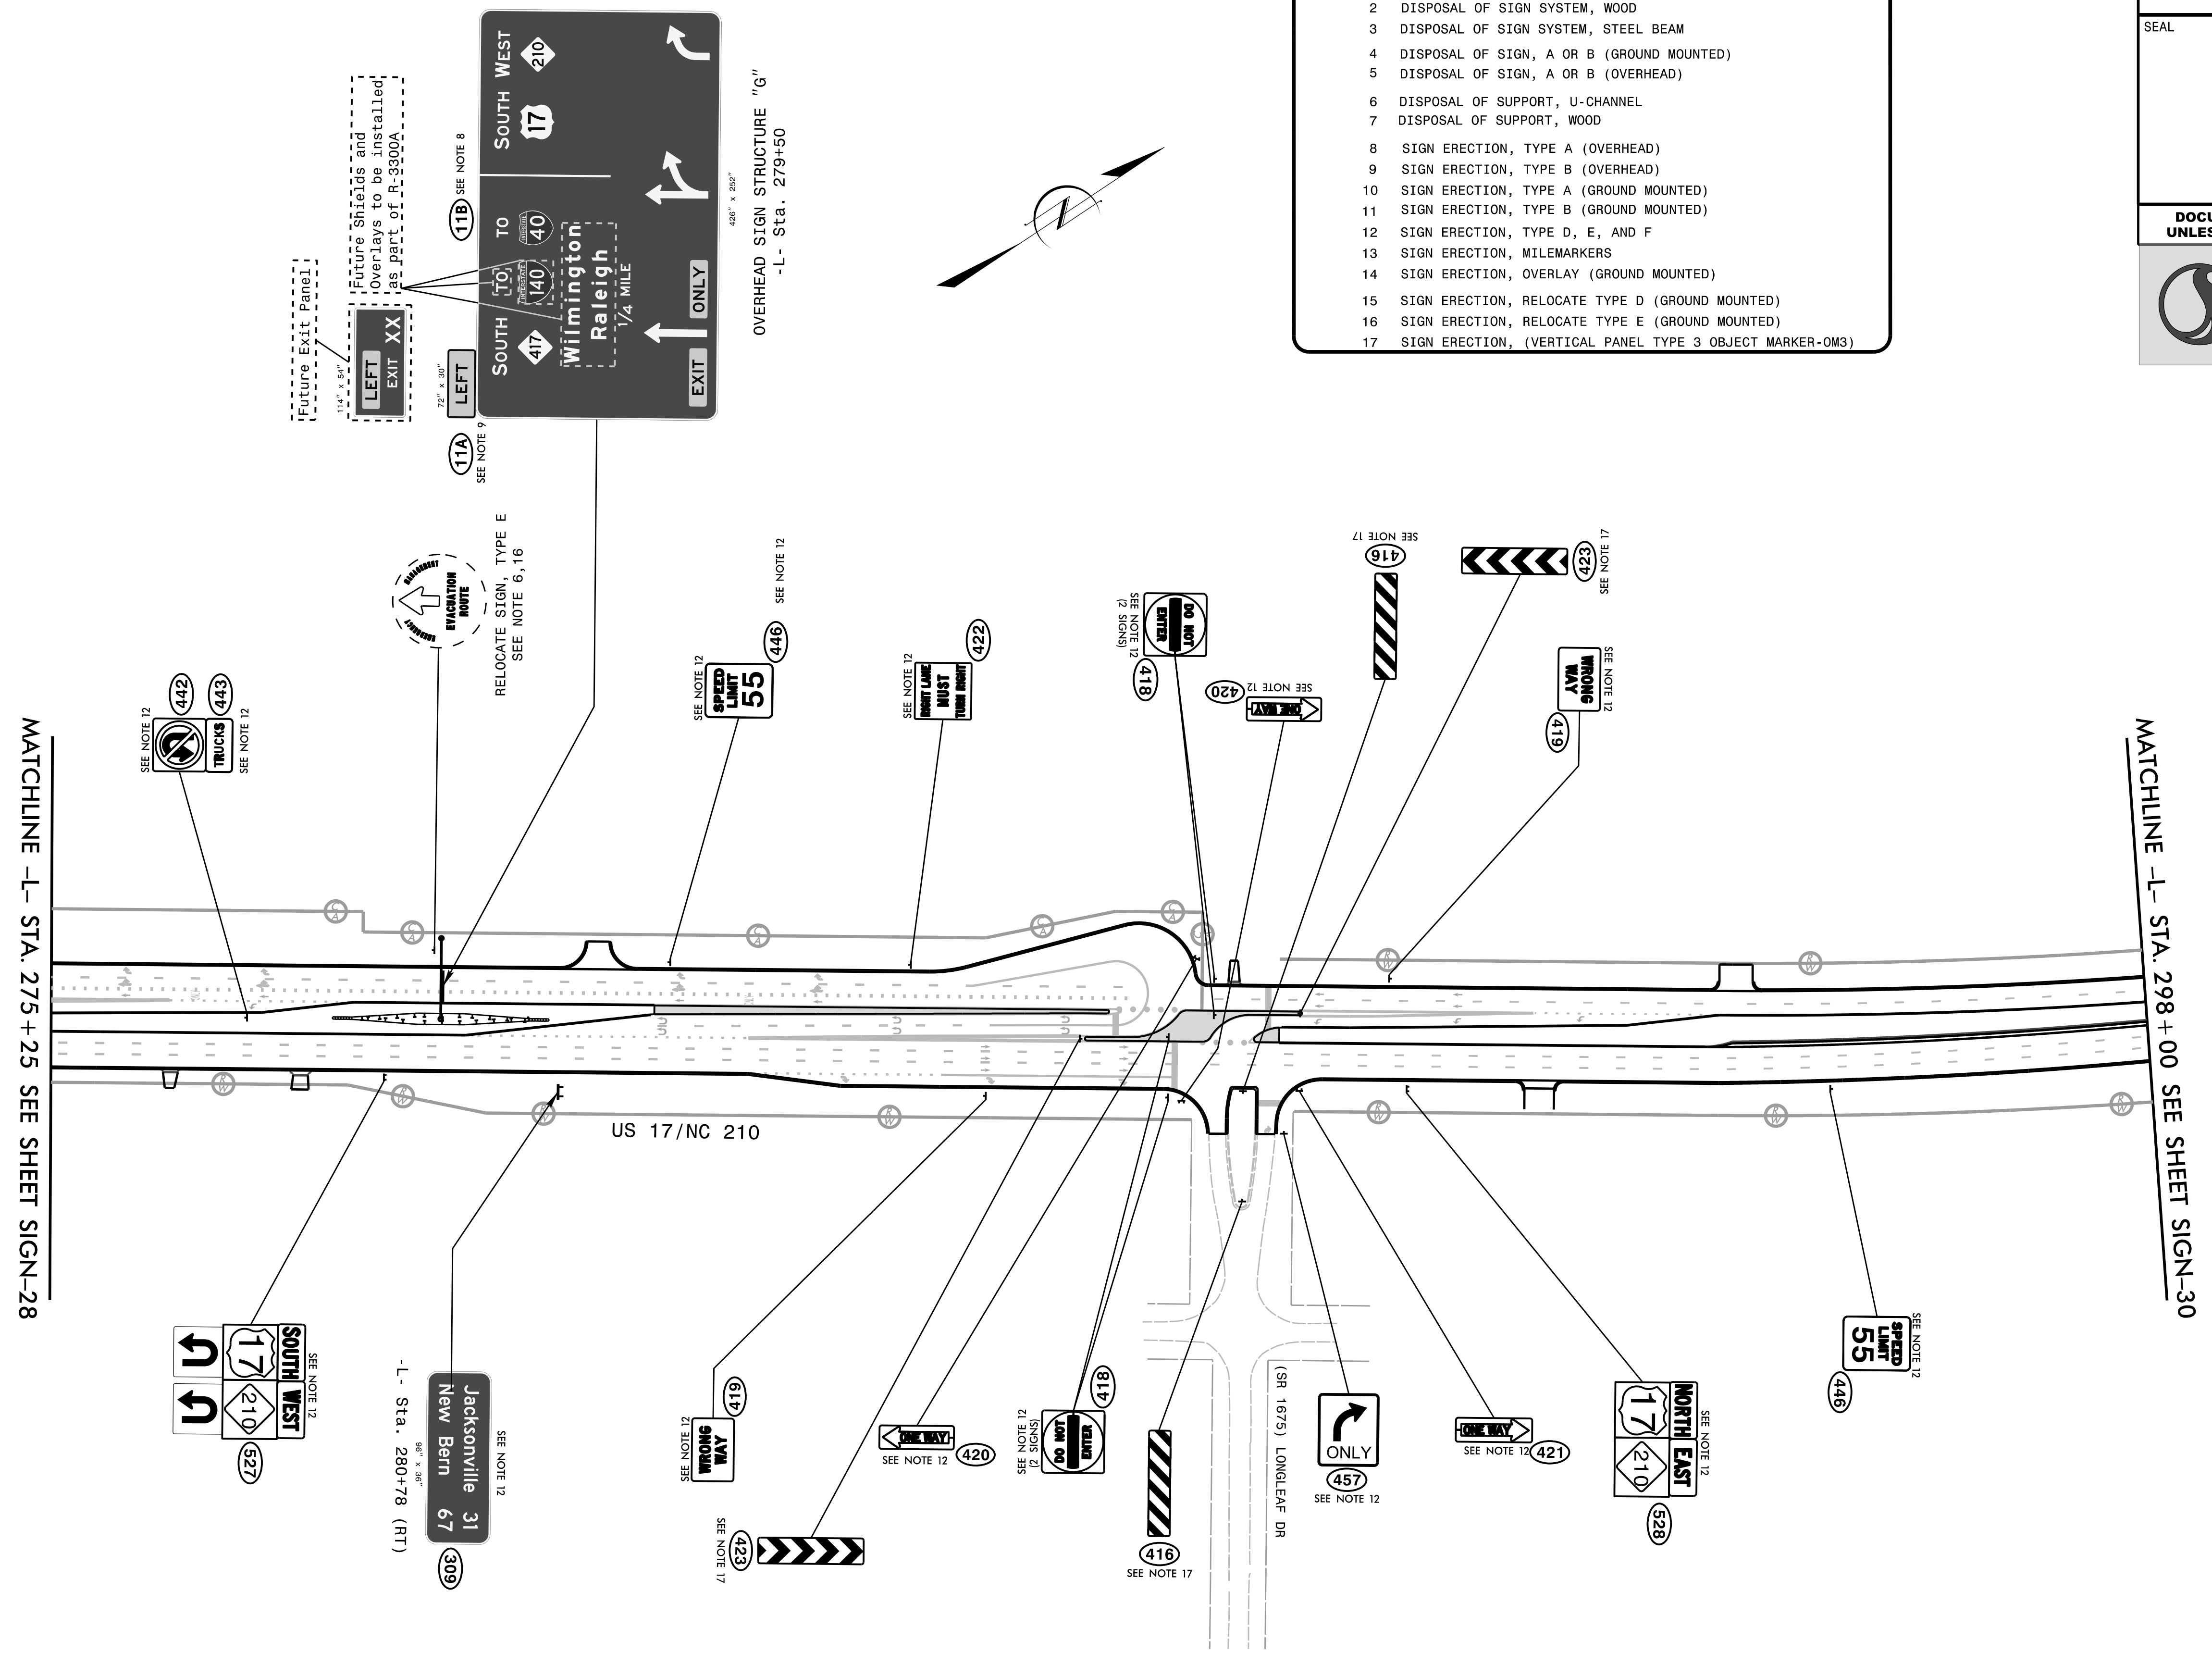


TIP NO. R-3300B	SHEET NO. SIGN-29
APPROVED: <i>Rey L. Watson</i> DATE: 11/22/2021	
SEAL 	
DOCUMENT NOT CONSIDERED FINAL UNLESS ALL SIGNATURES COMPLETED	

PROJECT NOTES


- 1 DISPOSAL OF SIGN SYSTEM, U-CHANNEL
- 2 DISPOSAL OF SIGN SYSTEM, WOOD
- 3 DISPOSAL OF SIGN SYSTEM, STEEL BEAM
- 4 DISPOSAL OF SIGN, A OR B (GROUND MOUNTED)
- 5 DISPOSAL OF SIGN, A OR B (OVERHEAD)
- 6 DISPOSAL OF SUPPORT, U-CHANNEL
- 7 DISPOSAL OF SUPPORT, WOOD
- 8 SIGN ERECTION, TYPE A (OVERHEAD)
- 9 SIGN ERECTION, TYPE B (OVERHEAD)
- 10 SIGN ERECTION, TYPE A (GROUND MOUNTED)
- 11 SIGN ERECTION, TYPE B (GROUND MOUNTED)
- 12 SIGN ERECTION, TYPE D, E, AND F
- 13 SIGN ERECTION, MILEMARKERS
- 14 SIGN ERECTION, OVERLAY (GROUND MOUNTED)
- 15 SIGN ERECTION, RELOCATE TYPE D (GROUND MOUNTED)
- 16 SIGN ERECTION, RELOCATE TYPE E (GROUND MOUNTED)
- 17 SIGN ERECTION, (VERTICAL PANEL TYPE 3 OBJECT MARKER-OM3)

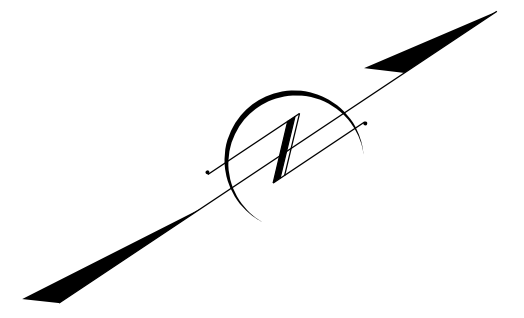

PROPOSED SIGNING
-L- STA. 275+25 to -L- STA. 298+00
(US 17)

\$\$\$SYTIME\$\$\$
\$\$\$DDGN\$\$\$
\$\$\$USERNAME\$\$\$

TIP NO. R-3300B	SHEET NO. SIGN-31
APPROVED: <i>Betsy L. Watson</i> 11/22/2021	
SEAL NORTH CAROLINA PROFESSIONAL ENGINEER SEAL 29449 BETSY L. WATSON	
DOCUMENT NOT CONSIDERED FINAL UNLESS ALL SIGNATURES COMPLETED	
Stantec	

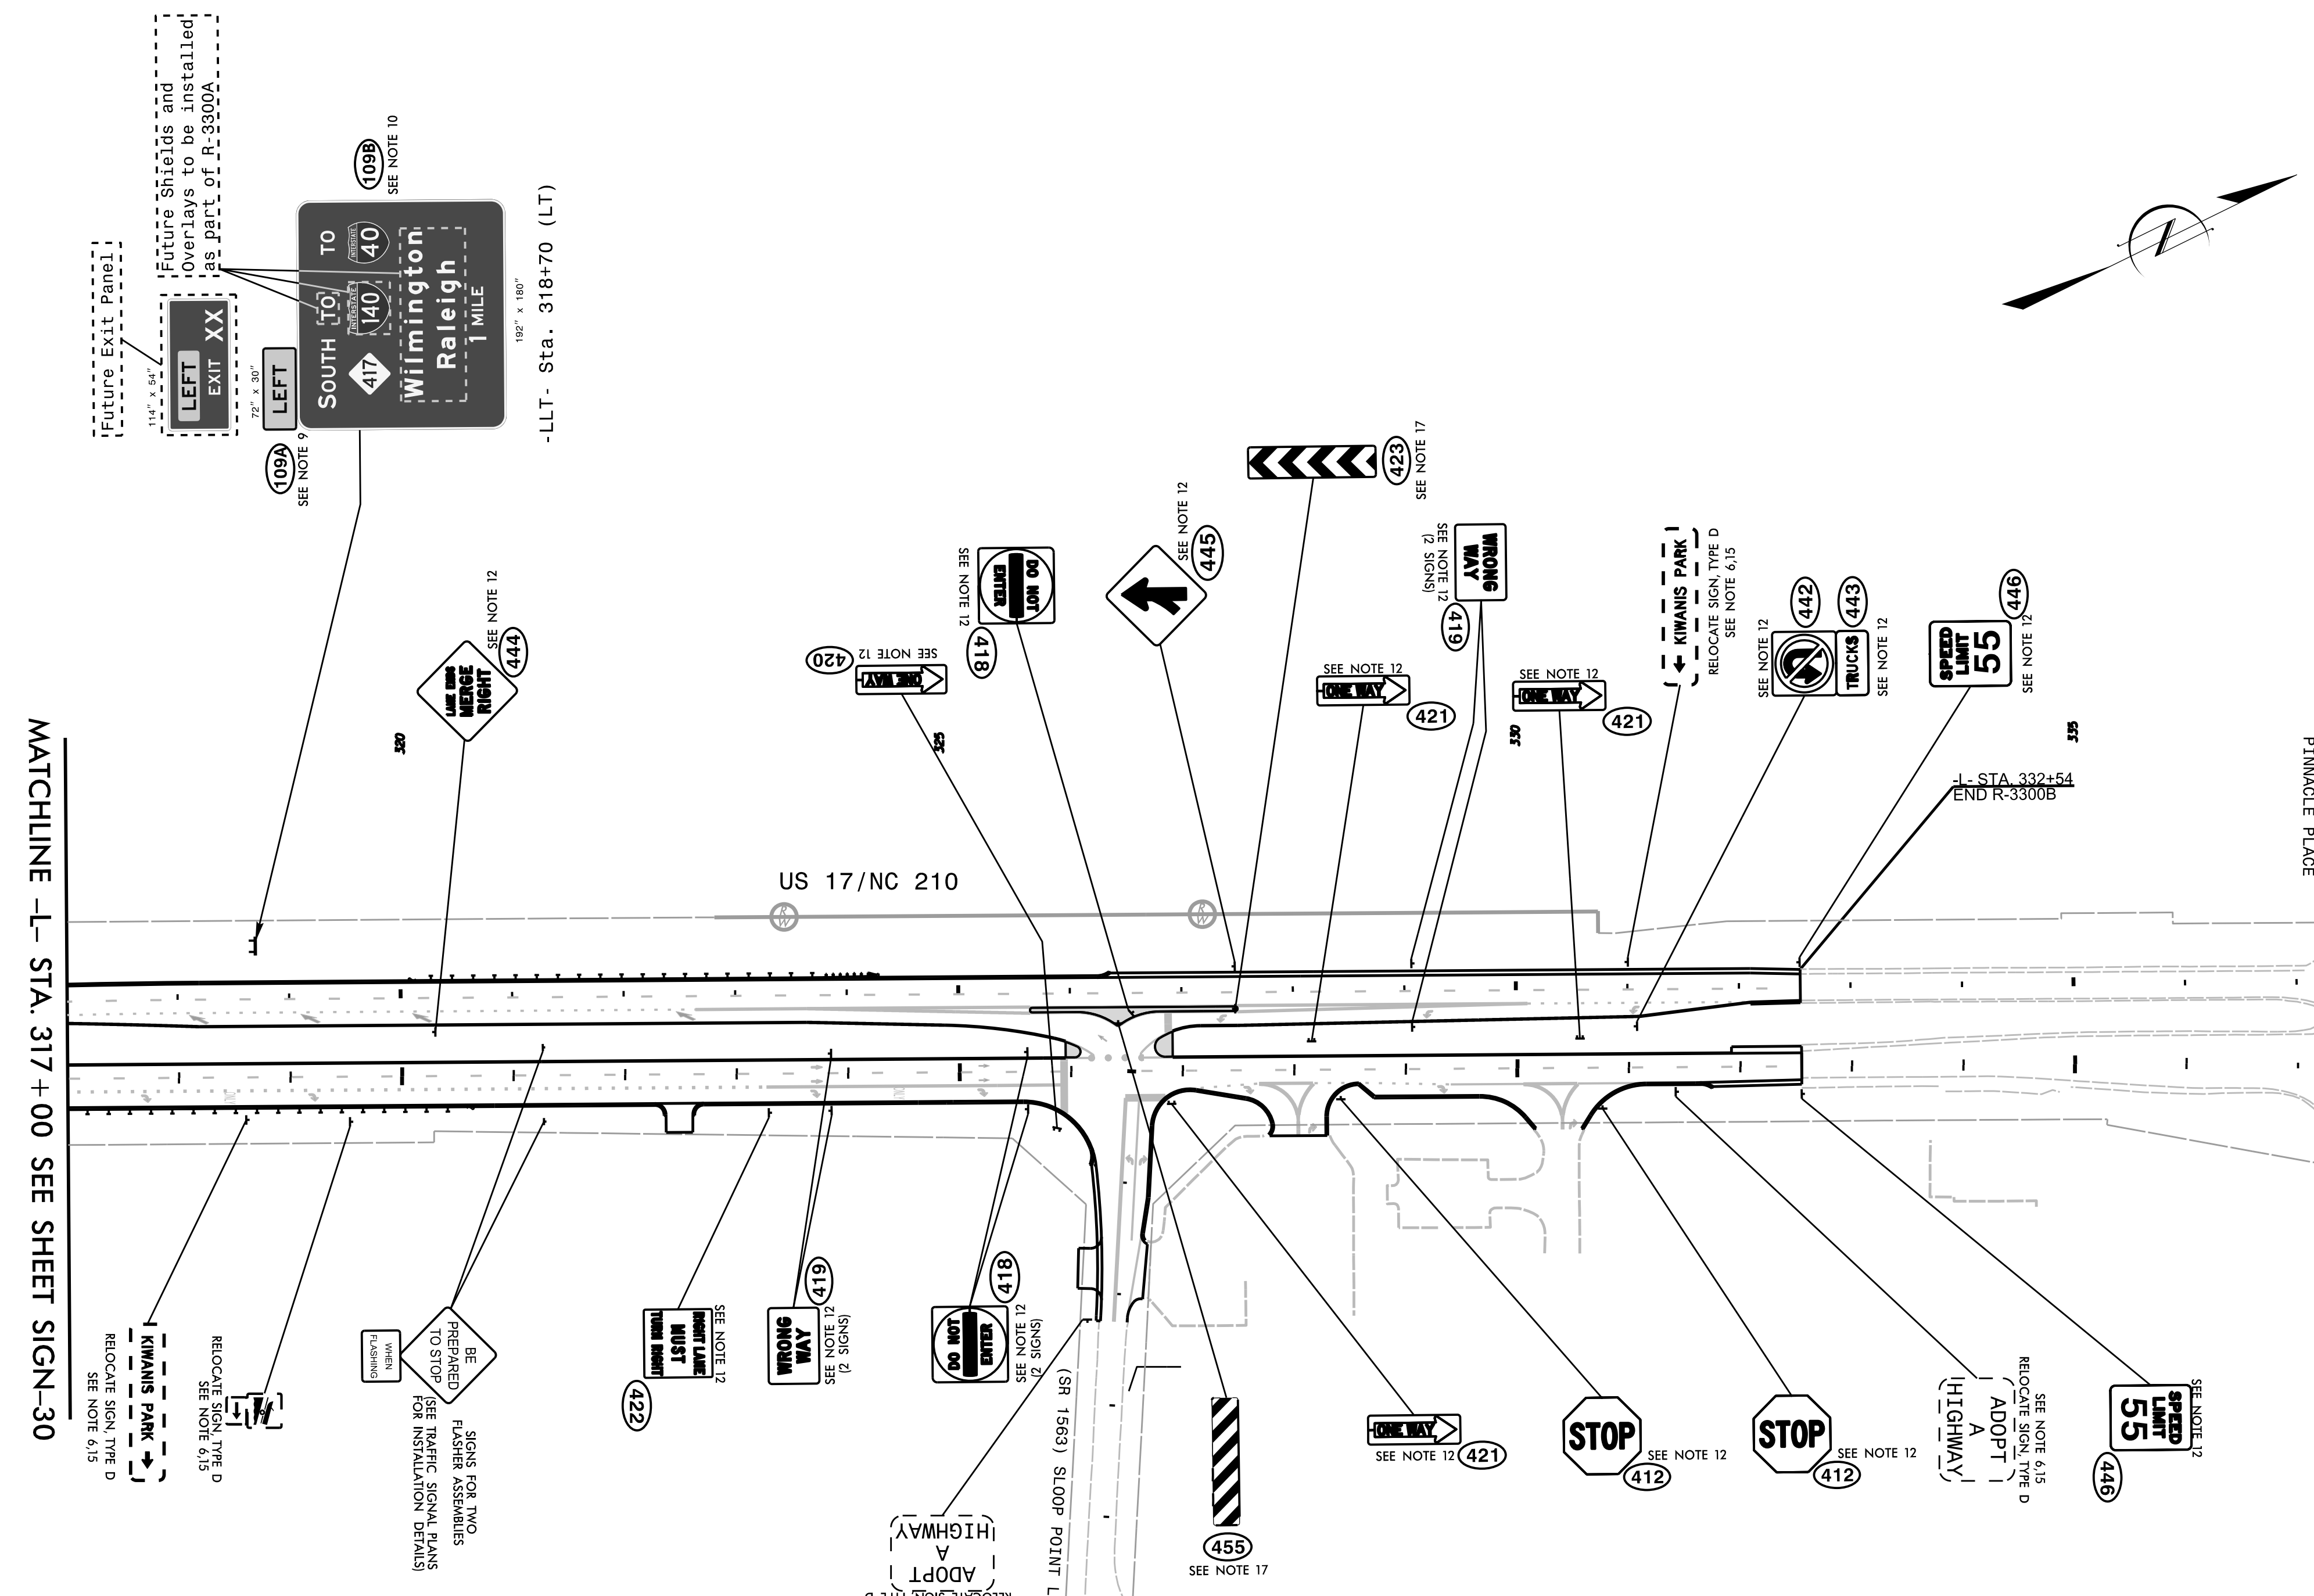



MATCHLINE -L- STA. 317 + 00 SEE SHEET SIGN-30


PROJECT NOTES

- 1 DISPOSAL OF SIGN SYSTEM, U-CHANNEL
- 2 DISPOSAL OF SIGN SYSTEM, WOOD
- 3 DISPOSAL OF SIGN SYSTEM, STEEL BEAM
- 4 DISPOSAL OF SIGN, A OR B (GROUND MOUNTED)
- 5 DISPOSAL OF SIGN, A OR B (OVERHEAD)
- 6 DISPOSAL OF SUPPORT, U-CHANNEL
- 7 DISPOSAL OF SUPPORT, WOOD
- 8 SIGN ERECTION, TYPE A (OVERHEAD)
- 9 SIGN ERECTION, TYPE B (OVERHEAD)
- 10 SIGN ERECTION, TYPE A (GROUND MOUNTED)
- 11 SIGN ERECTION, TYPE B (GROUND MOUNTED)
- 12 SIGN ERECTION, TYPE D, E, AND F
- 13 SIGN ERECTION, MILEMARKERS
- 14 SIGN ERECTION, OVERLAY (GROUND MOUNTED)
- 15 SIGN ERECTION, RELOCATE TYPE D (GROUND MOUNTED)
- 16 SIGN ERECTION, RELOCATE TYPE E (GROUND MOUNTED)
- 17 SIGN ERECTION, (VERTICAL PANEL TYPE 3 OBJECT MARKER-OM3)

PROPOSED SIGNING
 -L- STA.317+00 to -L- STA.343+00
 (US 17)

\$\$\$SYTIME\$\$\$
 \$\$\$DCN\$\$\$
 \$\$\$USERNAME\$\$\$

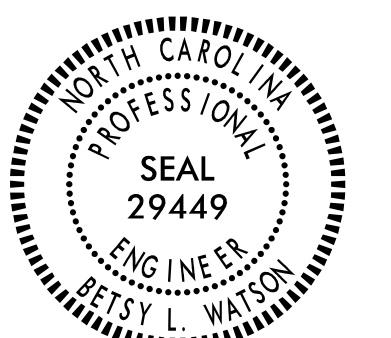TIP NO. R-3300B	SHEET NO. SIGN-32
APPROVED: <i>Patsy L. Watson</i> <small>3366788487843F</small>	
DATE: 11/22/2021	
SEAL 	
DOCUMENT NOT CONSIDERED FINAL UNLESS ALL SIGNATURES COMPLETED	
	

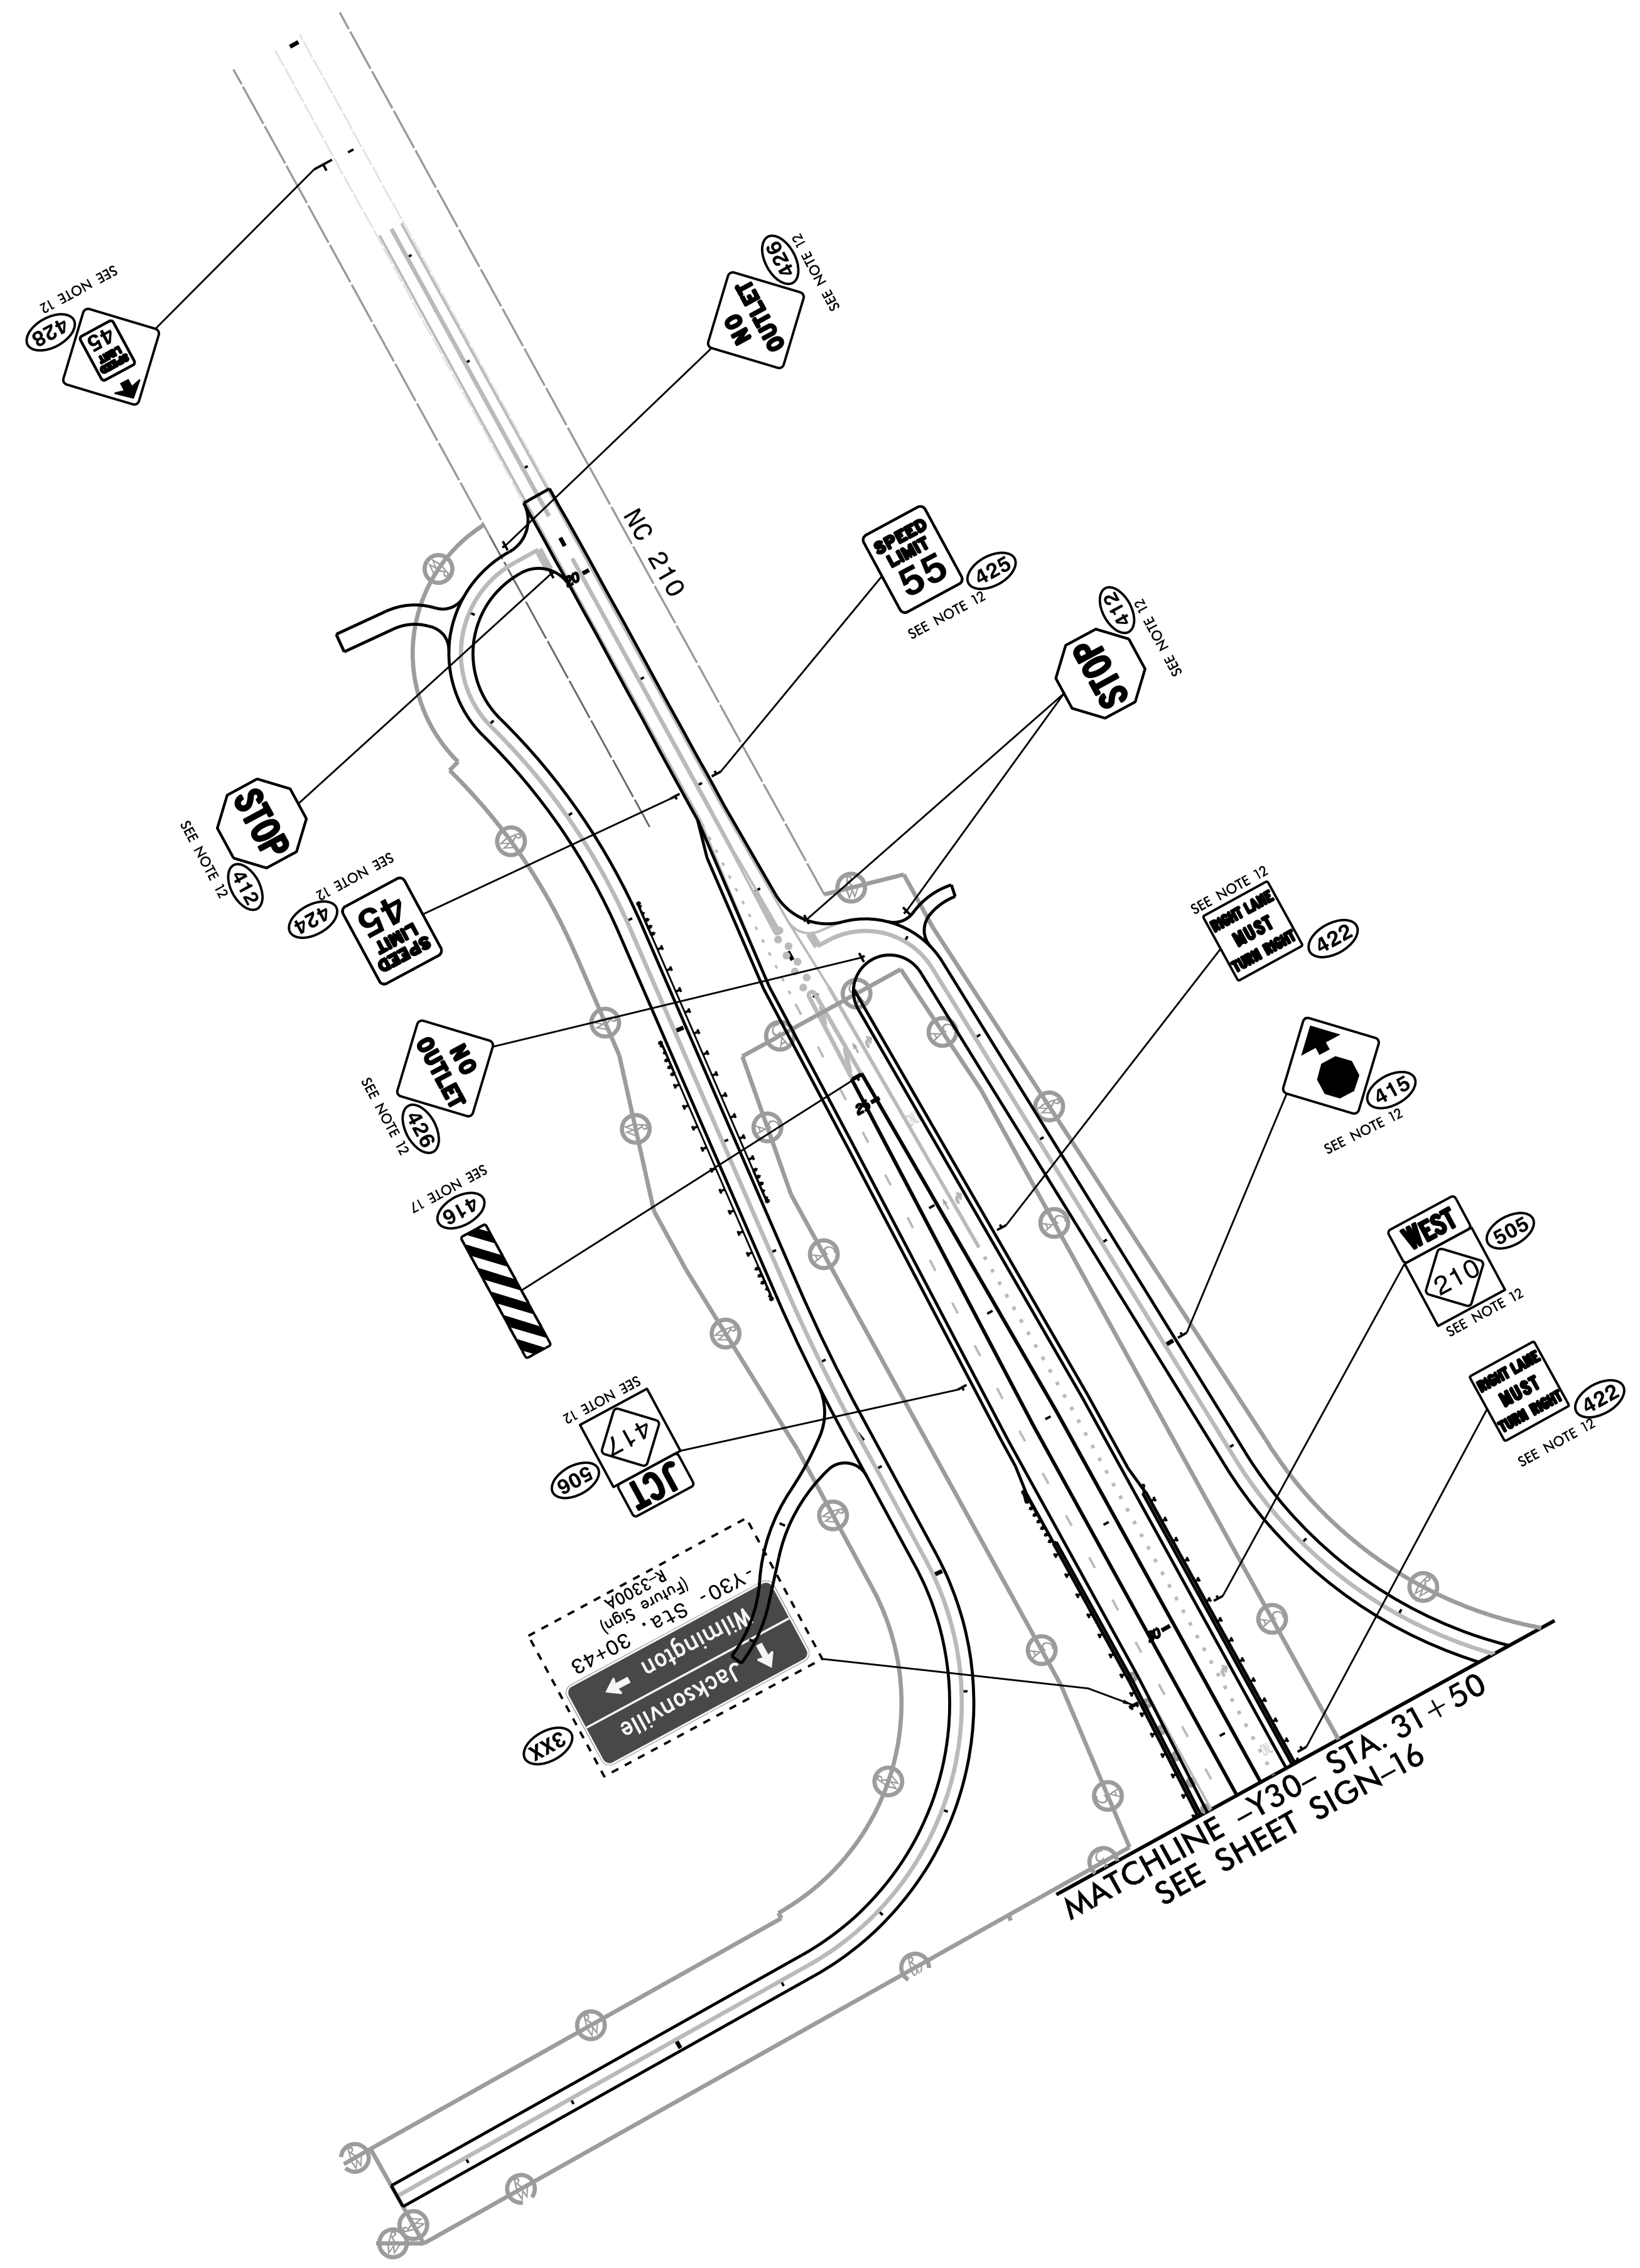

PROJECT NOTES

- 1 DISPOSAL OF SIGN SYSTEM, U-CHANNEL
- 2 DISPOSAL OF SIGN SYSTEM, WOOD
- 3 DISPOSAL OF SIGN SYSTEM, STEEL BEAM
- 4 DISPOSAL OF SIGN, A OR B (GROUND MOUNTED)
- 5 DISPOSAL OF SIGN, A OR B (OVERHEAD)
- 6 DISPOSAL OF SUPPORT, U-CHANNEL
- 7 DISPOSAL OF SUPPORT, WOOD
- 8 SIGN ERECTION, TYPE A (OVERHEAD)
- 9 SIGN ERECTION, TYPE B (OVERHEAD)
- 10 SIGN ERECTION, TYPE A (GROUND MOUNTED)
- 11 SIGN ERECTION, TYPE B (GROUND MOUNTED)
- 12 SIGN ERECTION, TYPE D, E, AND F
- 13 SIGN ERECTION, MILEMARKERS
- 14 SIGN ERECTION, OVERLAY (GROUND MOUNTED)
- 15 SIGN ERECTION, RELOCATE TYPE D (GROUND MOUNTED)
- 16 SIGN ERECTION, RELOCATE TYPE E (GROUND MOUNTED)
- 17 SIGN ERECTION, (VERTICAL PANEL TYPE 3 OBJECT MARKER-OM3)

PROPOSED SIGNING
-Y30- STA.18+00 to -Y30- STA.31+50
(NC 210)


\$\$\$SYTIME\$\$\$
\$\$\$DGN\$\$\$
\$\$\$USERNAME\$\$\$

TIP NO.	SHEET NO.
R-3300B	SIGN-33
APPROVED: <i>Betsy L. Watson</i>	
DATE: 11/22/2021	
SEAL	
DOCUMENT NOT CONSIDERED FINAL UNLESS ALL SIGNATURES COMPLETED	



PROJECT NOTES

- 1 DISPOSAL OF SIGN SYSTEM, U-CHANNEL
- 2 DISPOSAL OF SIGN SYSTEM, WOOD
- 3 DISPOSAL OF SIGN SYSTEM, STEEL BEAM
- 4 DISPOSAL OF SIGN, A OR B (GROUND MOUNTED)
- 5 DISPOSAL OF SIGN, A OR B (OVERHEAD)
- 6 DISPOSAL OF SUPPORT, U-CHANNEL
- 7 DISPOSAL OF SUPPORT, WOOD
- 8 SIGN ERECTION, TYPE A (OVERHEAD)
- 9 SIGN ERECTION, TYPE B (OVERHEAD)
- 10 SIGN ERECTION, TYPE A (GROUND MOUNTED)
- 11 SIGN ERECTION, TYPE B (GROUND MOUNTED)
- 12 SIGN ERECTION, TYPE D, E, AND F
- 13 SIGN ERECTION, MILEMARKERS
- 14 SIGN ERECTION, OVERLAY (GROUND MOUNTED)
- 15 SIGN ERECTION, RELOCATE TYPE D (GROUND MOUNTED)
- 16 SIGN ERECTION, RELOCATE TYPE E (GROUND MOUNTED)

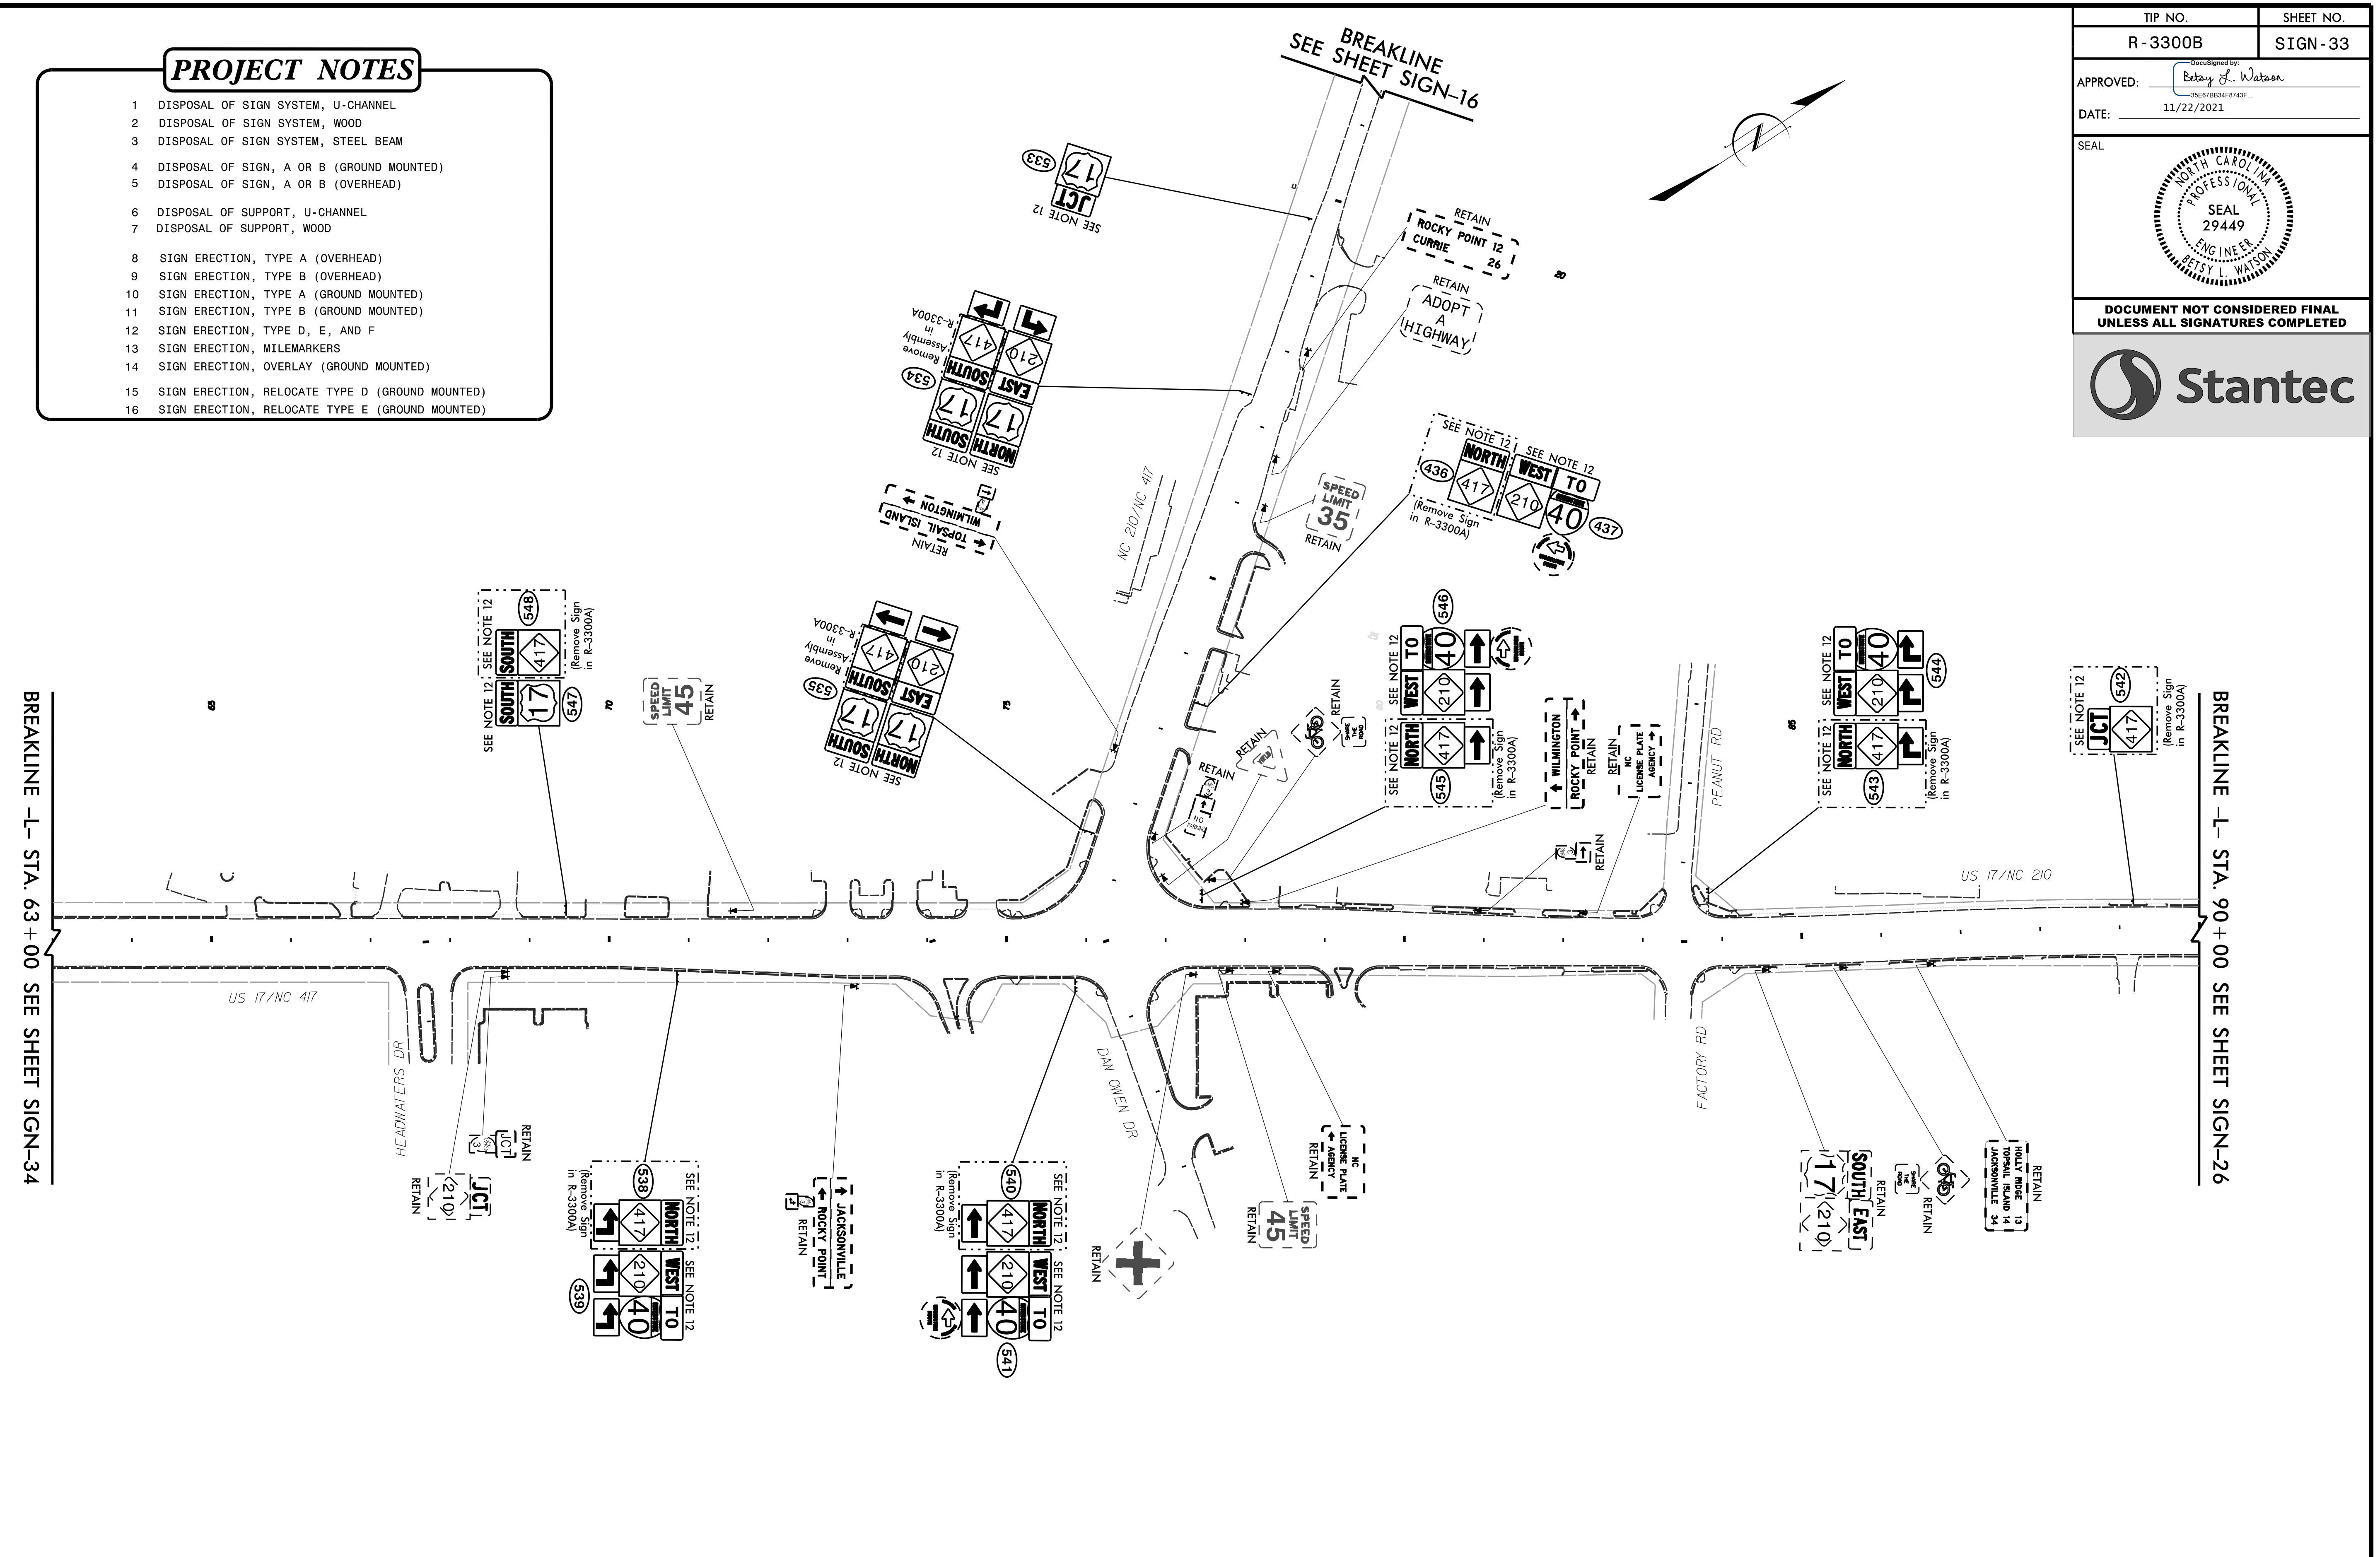

BREAKLINE -L- STA. 63+00 SEE SHEET SIGN-34



BREAKLINE -L- STA. 90+00 SEE SHEET SIGN-26

PROPOSED SIGNING (OFF PROJECT LIMITS)
 (US 17 - U-5732 ALIGNMENT)
 -L-STA.63+00 TO -L-STA.90+00

\$\$\$\$\$SYTIME\$\$\$\$\$
 \$\$\$DGN\$\$\$\$\$
 \$\$\$USERNAME\$\$\$\$\$

PROJECT NOTES

- 1 DISPOSAL OF SIGN SYSTEM, U-CHANNEL
- 2 DISPOSAL OF SIGN SYSTEM, WOOD
- 3 DISPOSAL OF SIGN SYSTEM, STEEL BEAM
- 4 DISPOSAL OF SIGN, A OR B (GROUND MOUNTED)
- 5 DISPOSAL OF SIGN, A OR B (OVERHEAD)
- 6 DISPOSAL OF SUPPORT, U-CHANNEL
- 7 DISPOSAL OF SUPPORT, WOOD
- 8 SIGN ERECTION, TYPE A (OVERHEAD)
- 9 SIGN ERECTION, TYPE B (OVERHEAD)
- 10 SIGN ERECTION, TYPE A (GROUND MOUNTED)
- 11 SIGN ERECTION, TYPE B (GROUND MOUNTED)
- 12 SIGN ERECTION, TYPE D, E, AND F
- 13 SIGN ERECTION, MILEMARKERS
- 14 SIGN ERECTION, OVERLAY (GROUND MOUNTED)
- 15 SIGN ERECTION, RELOCATE TYPE D (GROUND MOUNTED)
- 16 SIGN ERECTION, RELOCATE TYPE E (GROUND MOUNTED)

TIP NO. R-3300B	SHEET NO. SIGN-34
APPROVED: <i>Betsy L. Watson</i> <small>35678848743F</small>	
DATE: 11/22/2021	
	
DOCUMENT NOT CONSIDERED FINAL UNLESS ALL SIGNATURES COMPLETED	
	

MATCHLINE SEE SHEET SIGN-35




SCOTT'S HILL LOOP RD

US 17/NC 417 SBL



BREAKLINE SEE SHEET SIGN-33

US 17/NC 417 NBL

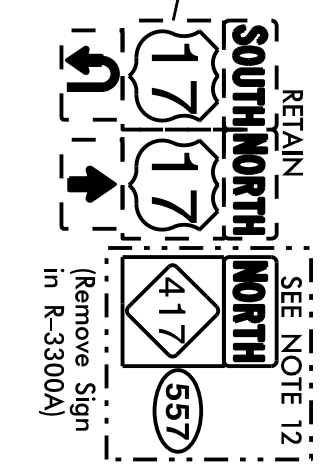

PROPOSED SIGNING (OFF PROJECT LIMITS)
(US 17/NC 417)

\$\$\$\$\$SYTIME\$\$\$\$\$
\$\$\$\$\$DGN\$\$\$\$\$
\$\$\$\$\$USERNAME\$\$\$\$\$

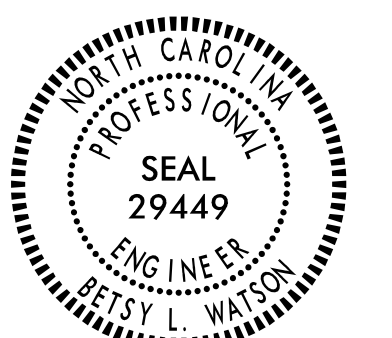TIP NO. R-3300B	SHEET NO. SIGN-35
APPROVED: <i>Patsy L. Watson</i> <small>35E67BB94F8743F</small>	
DATE: 11/22/2021	
SEAL 	
DOCUMENT NOT CONSIDERED FINAL UNLESS ALL SIGNATURES COMPLETED	
	

BREAKLINE SEE SHEET SIGN-36



MATCHLINE SEE SHEET SIGN-34


US 17/NC 417 SBL

US 17/NC 417 NBL



SCOTT'S HILL LOOP RD

SIDBURY RD

SIDBURY RD

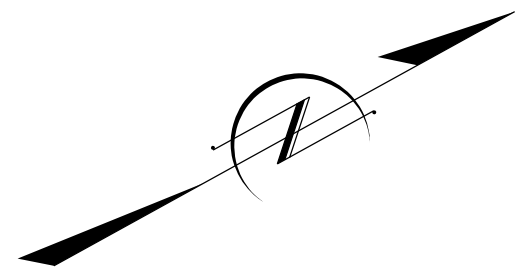

17 SOUTH
Wilmington
EXIT 1 MILE

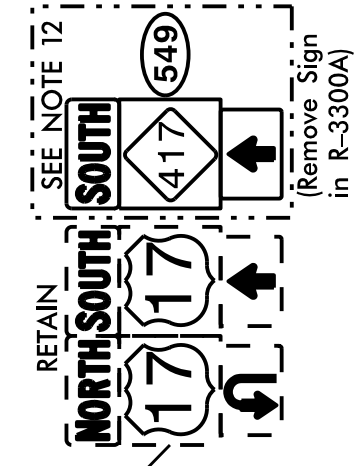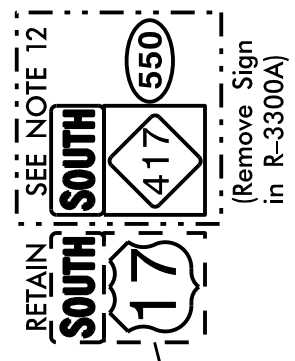

PROJECT NOTES



- 1 DISPOSAL OF SIGN SYSTEM, U-CHANNEL
- 2 DISPOSAL OF SIGN SYSTEM, WOOD
- 3 DISPOSAL OF SIGN SYSTEM, STEEL BEAM
- 4 DISPOSAL OF SIGN, A OR B (GROUND MOUNTED)
- 5 DISPOSAL OF SIGN, A OR B (OVERHEAD)
- 6 DISPOSAL OF SUPPORT, U-CHANNEL
- 7 DISPOSAL OF SUPPORT, WOOD
- 8 SIGN ERECTION, TYPE A (OVERHEAD)
- 9 SIGN ERECTION, TYPE B (OVERHEAD)
- 10 SIGN ERECTION, TYPE A (GROUND MOUNTED)
- 11 SIGN ERECTION, TYPE B (GROUND MOUNTED)
- 12 SIGN ERECTION, TYPE D, E, AND F
- 13 SIGN ERECTION, MILEMARKERS
- 14 SIGN ERECTION, OVERLAY (GROUND MOUNTED)
- 15 SIGN ERECTION, RELOCATE TYPE D (GROUND MOUNTED)
- 16 SIGN ERECTION, RELOCATE TYPE E (GROUND MOUNTED)



PROPOSED SIGNING (OFF PROJECT LIMITS)
(US 17/NC 417)

\$\$\$\$\$SYTIME\$\$\$\$\$
 \$\$\$DDG\$\$\$\$\$
 \$\$\$USERNAM\$\$\$\$\$

PROJECT NOTES




- 1 DISPOSAL OF SIGN SYSTEM, U-CHANNEL
- 2 DISPOSAL OF SIGN SYSTEM, WOOD
- 3 DISPOSAL OF SIGN SYSTEM, STEEL BEAM
- 4 DISPOSAL OF SIGN, A OR B (GROUND MOUNTED)
- 5 DISPOSAL OF SIGN, A OR B (OVERHEAD)
- 6 DISPOSAL OF SUPPORT, U-CHANNEL
- 7 DISPOSAL OF SUPPORT, WOOD
- 8 SIGN ERECTION, TYPE A (OVERHEAD)
- 9 SIGN ERECTION, TYPE B (OVERHEAD)
- 10 SIGN ERECTION, TYPE A (GROUND MOUNTED)
- 11 SIGN ERECTION, TYPE B (GROUND MOUNTED)
- 12 SIGN ERECTION, TYPE D, E, AND F
- 13 SIGN ERECTION, MILEMARKERS
- 14 SIGN ERECTION, OVERLAY (GROUND MOUNTED)
- 15 SIGN ERECTION, RELOCATE TYPE D (GROUND MOUNTED)
- 16 SIGN ERECTION, RELOCATE TYPE E (GROUND MOUNTED)

TIP NO. R-3300B	SHEET NO. SIGN-36
APPROVED: <i>Betsy L. Watson</i> <small>35E67BB94F8743F</small>	
DATE: 11/22/2021	
SEAL 	
DOCUMENT NOT CONSIDERED FINAL UNLESS ALL SIGNATURES COMPLETED	
	

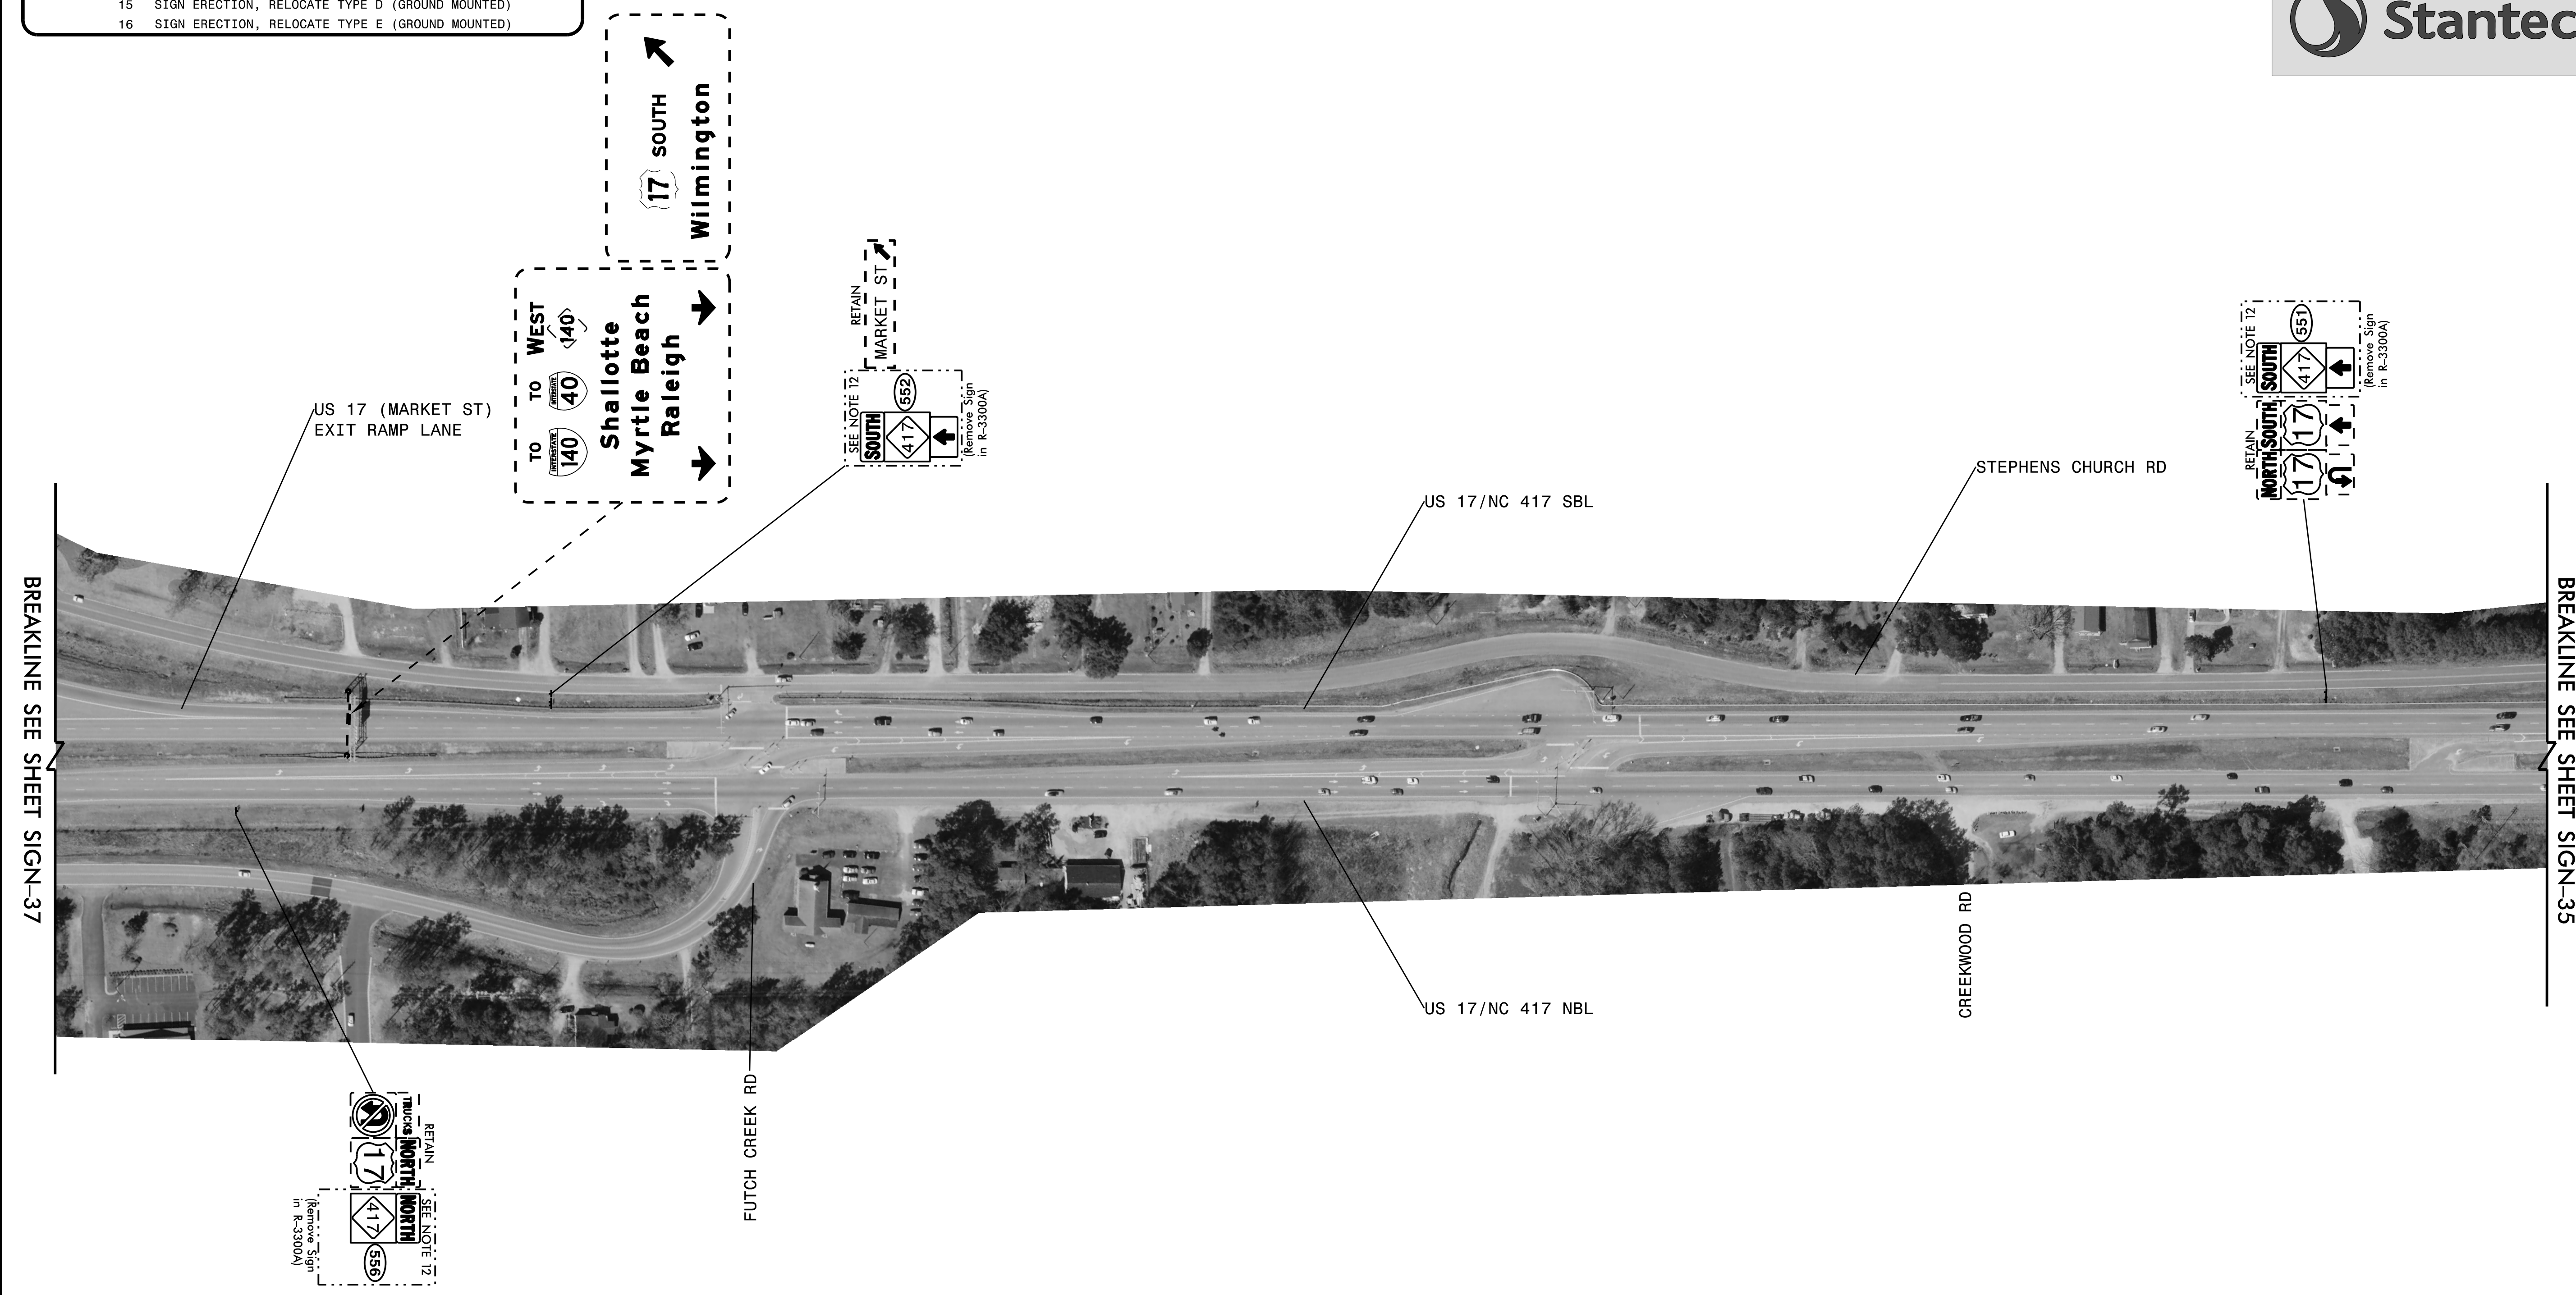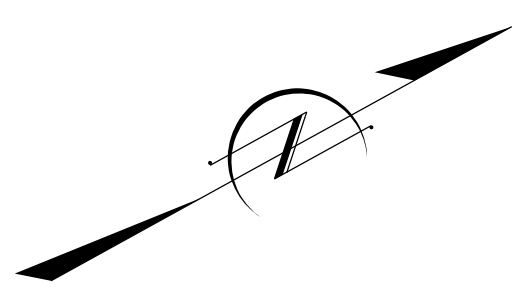



BREAKLINE SEE SHEET SIGN-37

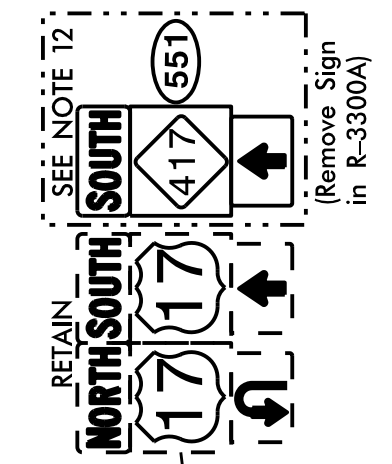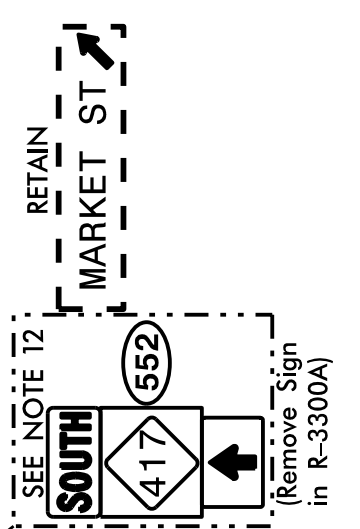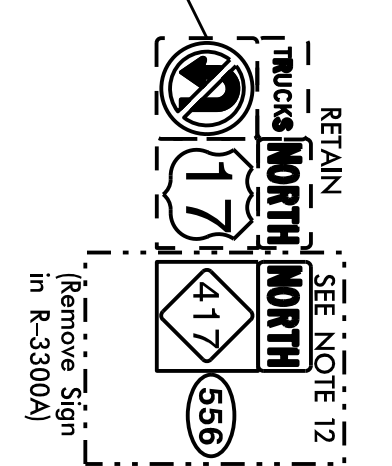BREAKLINE SEE SHEET SIGN-35






PROPOSED SIGNING (OFF PROJECT LIMITS)
(US 17/NC 417)




\$\$\$\$\$SYSTEMTIME\$\$\$\$\$
\$\$\$\$\$DGN\$\$\$\$\$
\$\$\$\$\$USERNAME\$\$\$\$\$

TIP NO. R-3300B	SHEET NO. SIGN-37
APPROVED: <i>Patsy L. Watson</i> <small>356788948743F</small>	
DATE: 11/22/2021	
	
DOCUMENT NOT CONSIDERED FINAL UNLESS ALL SIGNATURES COMPLETED	
	

- PROJECT NOTES**
- DISPOSAL OF SIGN SYSTEM, U-CHANNEL
 - DISPOSAL OF SIGN SYSTEM, WOOD
 - DISPOSAL OF SIGN SYSTEM, STEEL BEAM
 - DISPOSAL OF SIGN, A OR B (GROUND MOUNTED)
 - DISPOSAL OF SIGN, A OR B (OVERHEAD)
 - DISPOSAL OF SUPPORT, U-CHANNEL
 - DISPOSAL OF SUPPORT, WOOD
 - SIGN ERECTION, TYPE A (OVERHEAD)
 - SIGN ERECTION, TYPE B (OVERHEAD)
 - SIGN ERECTION, TYPE A (GROUND MOUNTED)
 - SIGN ERECTION, TYPE B (GROUND MOUNTED)
 - SIGN ERECTION, TYPE D, E, AND F
 - SIGN ERECTION, MILEMARKERS
 - SIGN ERECTION, OVERLAY (GROUND MOUNTED)
 - SIGN ERECTION, RELOCATE TYPE D (GROUND MOUNTED)
 - SIGN ERECTION, RELOCATE TYPE E (GROUND MOUNTED)

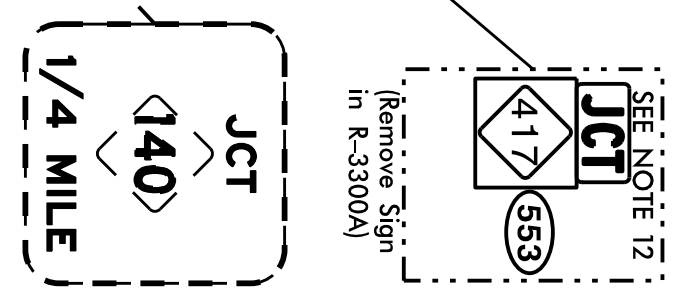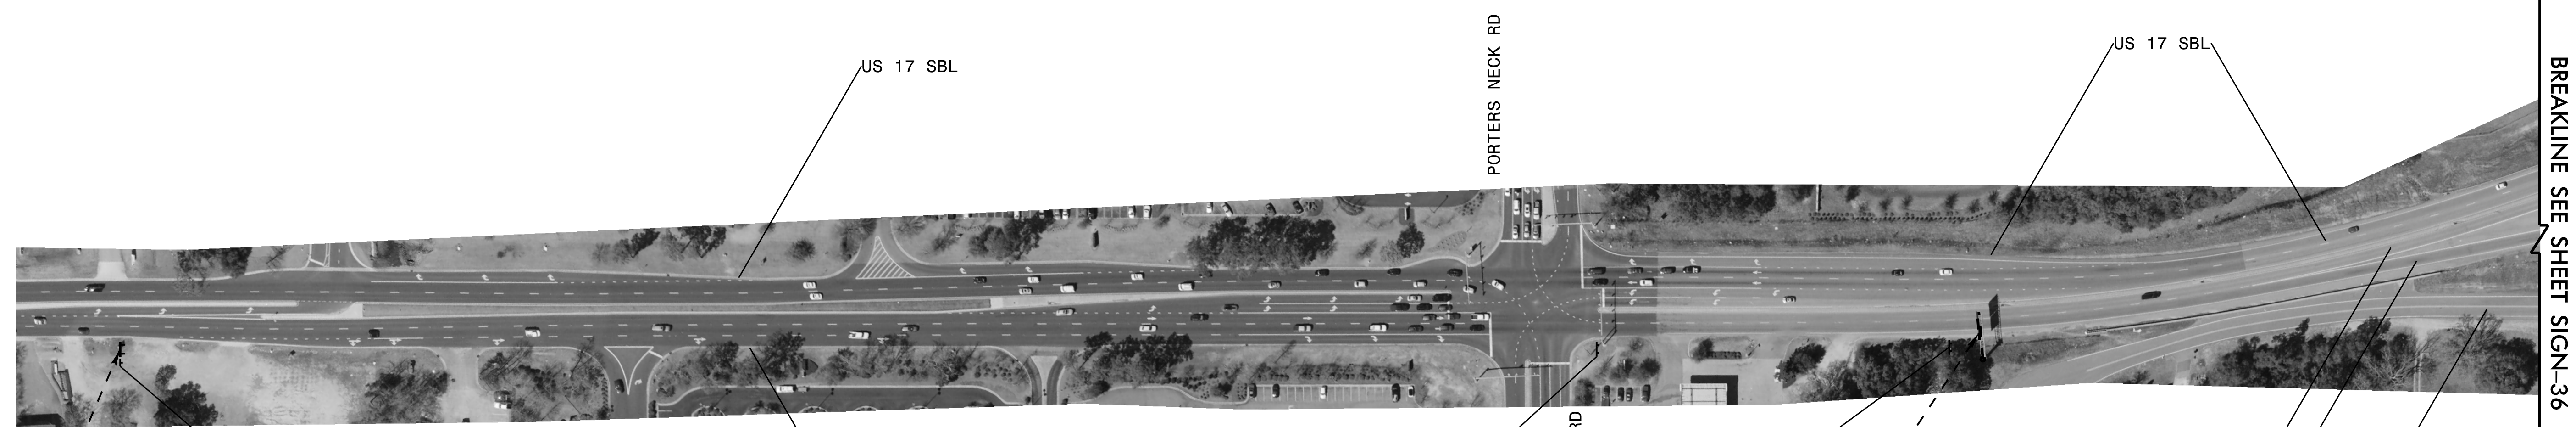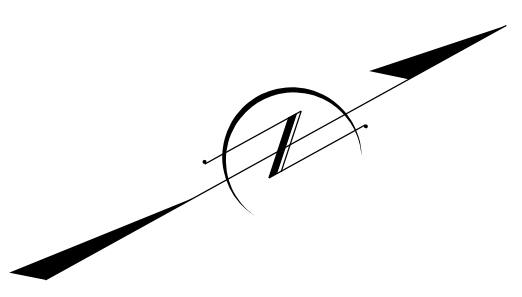

US 17 NBL

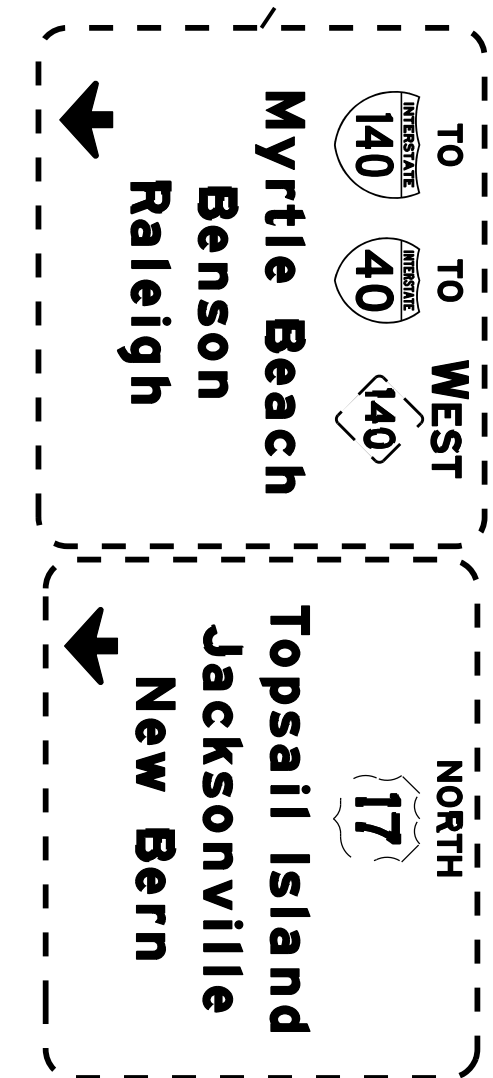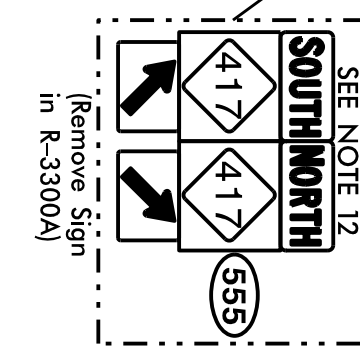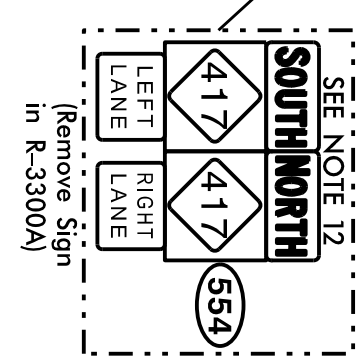

LANE TO NC 140 WB/NC 417 SB

LANE TO US 17/NC 417 NB


MARKET ST

PROPOSED SIGNING (OFF PROJECT LIMITS)
(US 17/NC 417)

\$\$\$\$\$SYTIME\$\$\$\$\$
\$\$\$\$\$DDGN\$\$\$\$\$
\$\$\$\$\$USERNAME\$\$\$\$\$

PROJECT NOTES


- 1 DISPOSAL OF SIGN SYSTEM, U-CHANNEL
- 2 DISPOSAL OF SIGN SYSTEM, WOOD
- 3 DISPOSAL OF SIGN SYSTEM, STEEL BEAM
- 4 DISPOSAL OF SIGN, A OR B (GROUND MOUNTED)
- 5 DISPOSAL OF SIGN, A OR B (OVERHEAD)
- 6 DISPOSAL OF SUPPORT, U-CHANNEL
- 7 DISPOSAL OF SUPPORT, WOOD
- 8 SIGN ERECTION, TYPE A (OVERHEAD)
- 9 SIGN ERECTION, TYPE B (OVERHEAD)
- 10 SIGN ERECTION, TYPE A (GROUND MOUNTED)
- 11 SIGN ERECTION, TYPE B (GROUND MOUNTED)
- 12 SIGN ERECTION, TYPE D, E, AND F
- 13 SIGN ERECTION, MILEMARKERS
- 14 SIGN ERECTION, OVERLAY (GROUND MOUNTED)
- 15 SIGN ERECTION, RELOCATE TYPE D (GROUND MOUNTED)
- 16 SIGN ERECTION, RELOCATE TYPE E (GROUND MOUNTED)

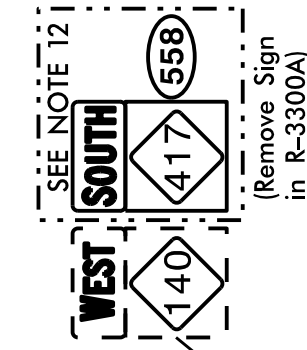

TIP NO. R-3300B	SHEET NO. SIGN-38
APPROVED: <i>Betsy L. Watson</i> <small>33E67BB84F8743F</small>	
DATE: 11/22/2021	
SEAL 	
DOCUMENT NOT CONSIDERED FINAL UNLESS ALL SIGNATURES COMPLETED	

BREAKLINE SEE SHEET SIGN-39


BREAKLINE SEE SHEET SIGN-36

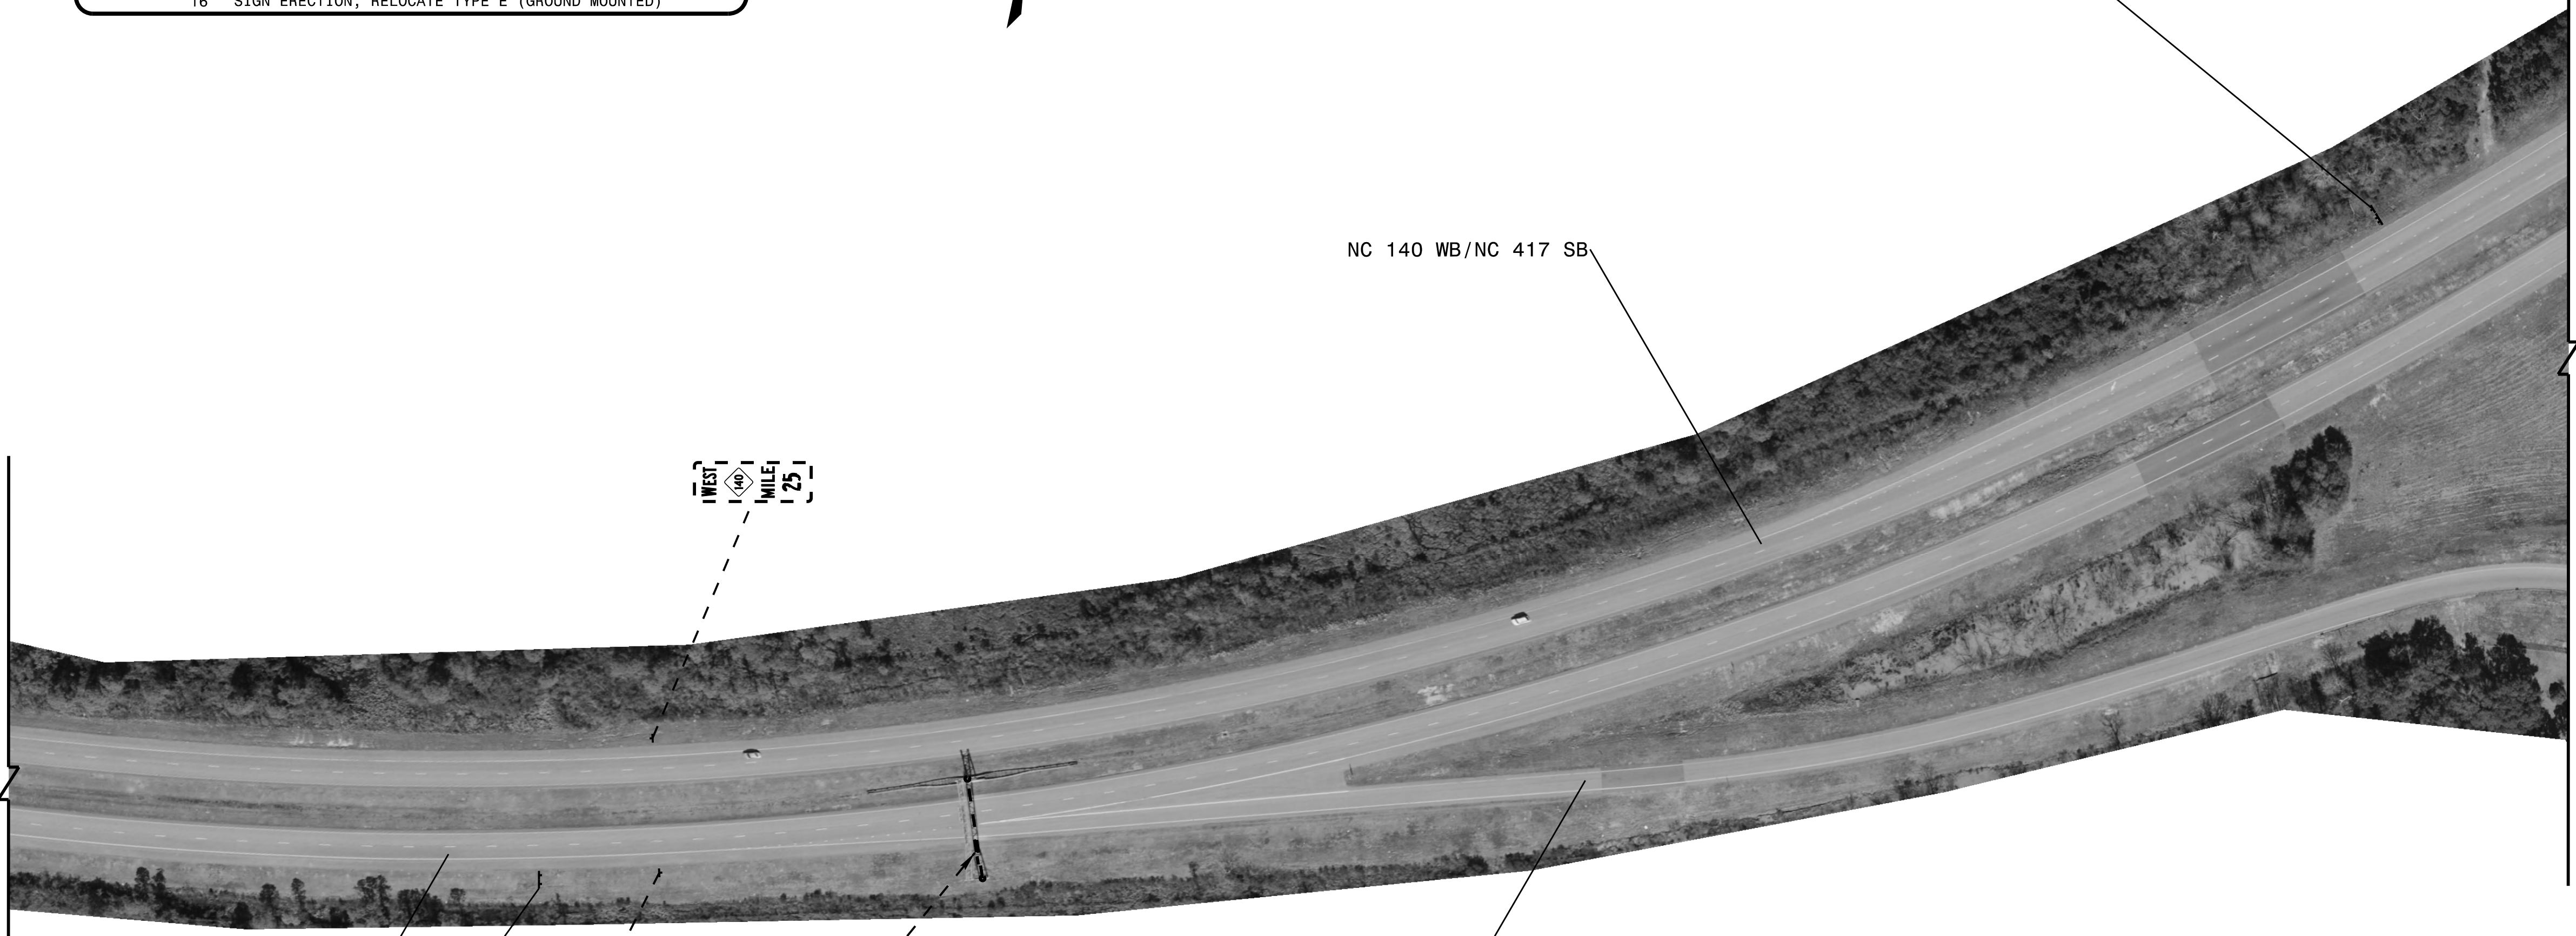



NC 140 WB/NC 417 SB



NC 140 EB/NC 417 NB

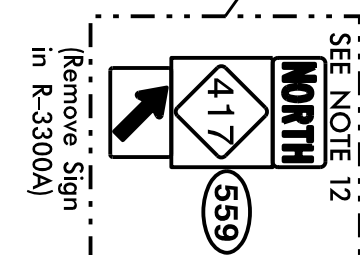



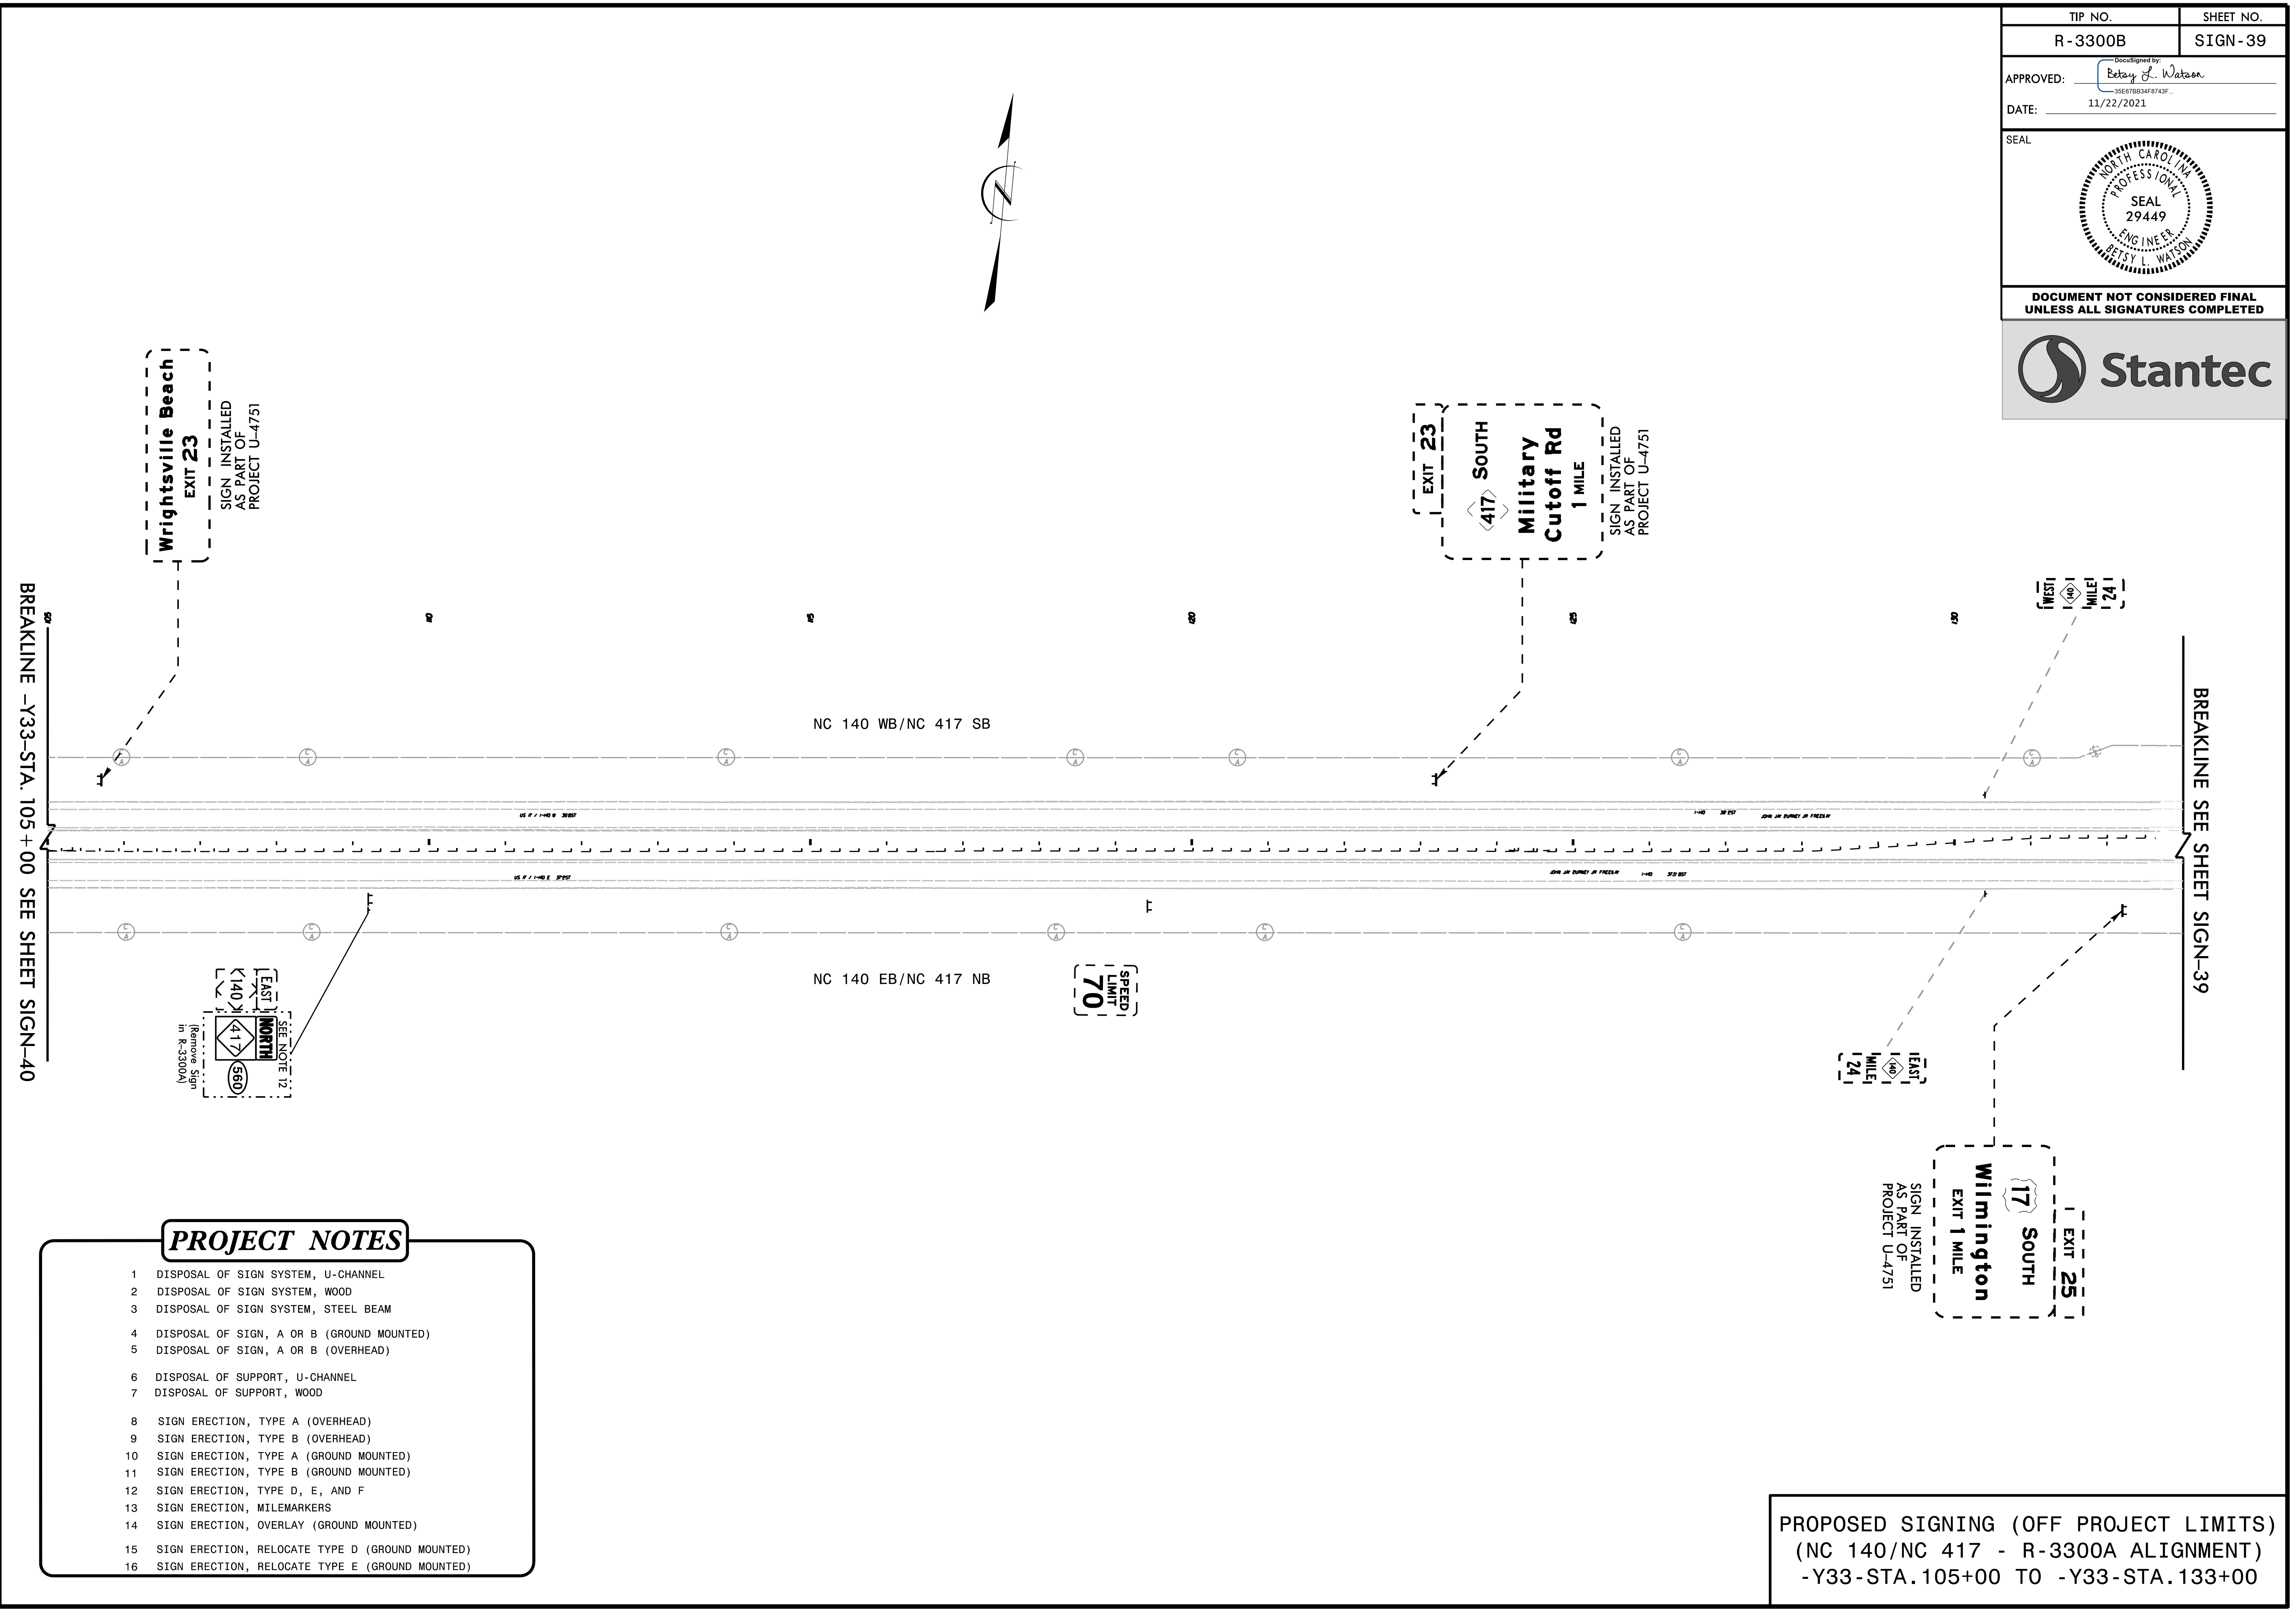
RAMP TO US 17 SB

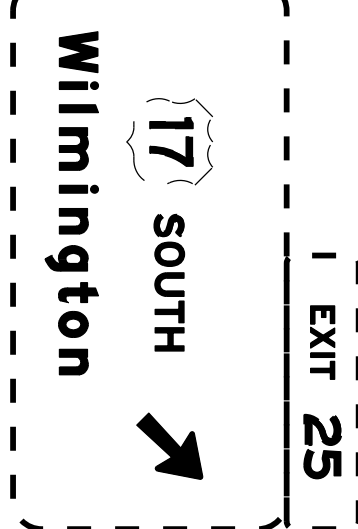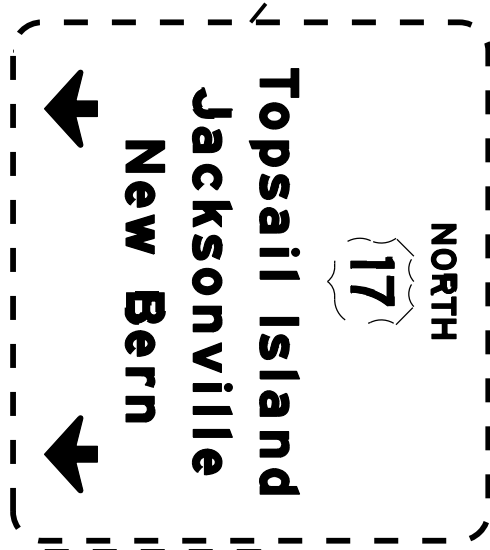

PROPOSED SIGNING (OFF PROJECT LIMITS)
(NC 140/NC 417)

\$\$\$\$\$SYSTEMTIME\$\$\$\$\$
\$\$\$\$\$USERNAM\$\$\$\$\$

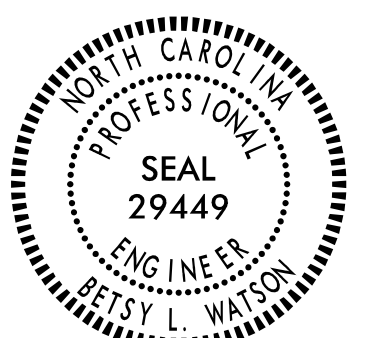TIP NO. R-3300B	SHEET NO. SIGN-39
APPROVED: <i>Betsy L. Watson</i> <small>35E67BB94F8743F</small>	
DATE: 11/22/2021	
SEAL 	
DOCUMENT NOT CONSIDERED FINAL UNLESS ALL SIGNATURES COMPLETED	
	





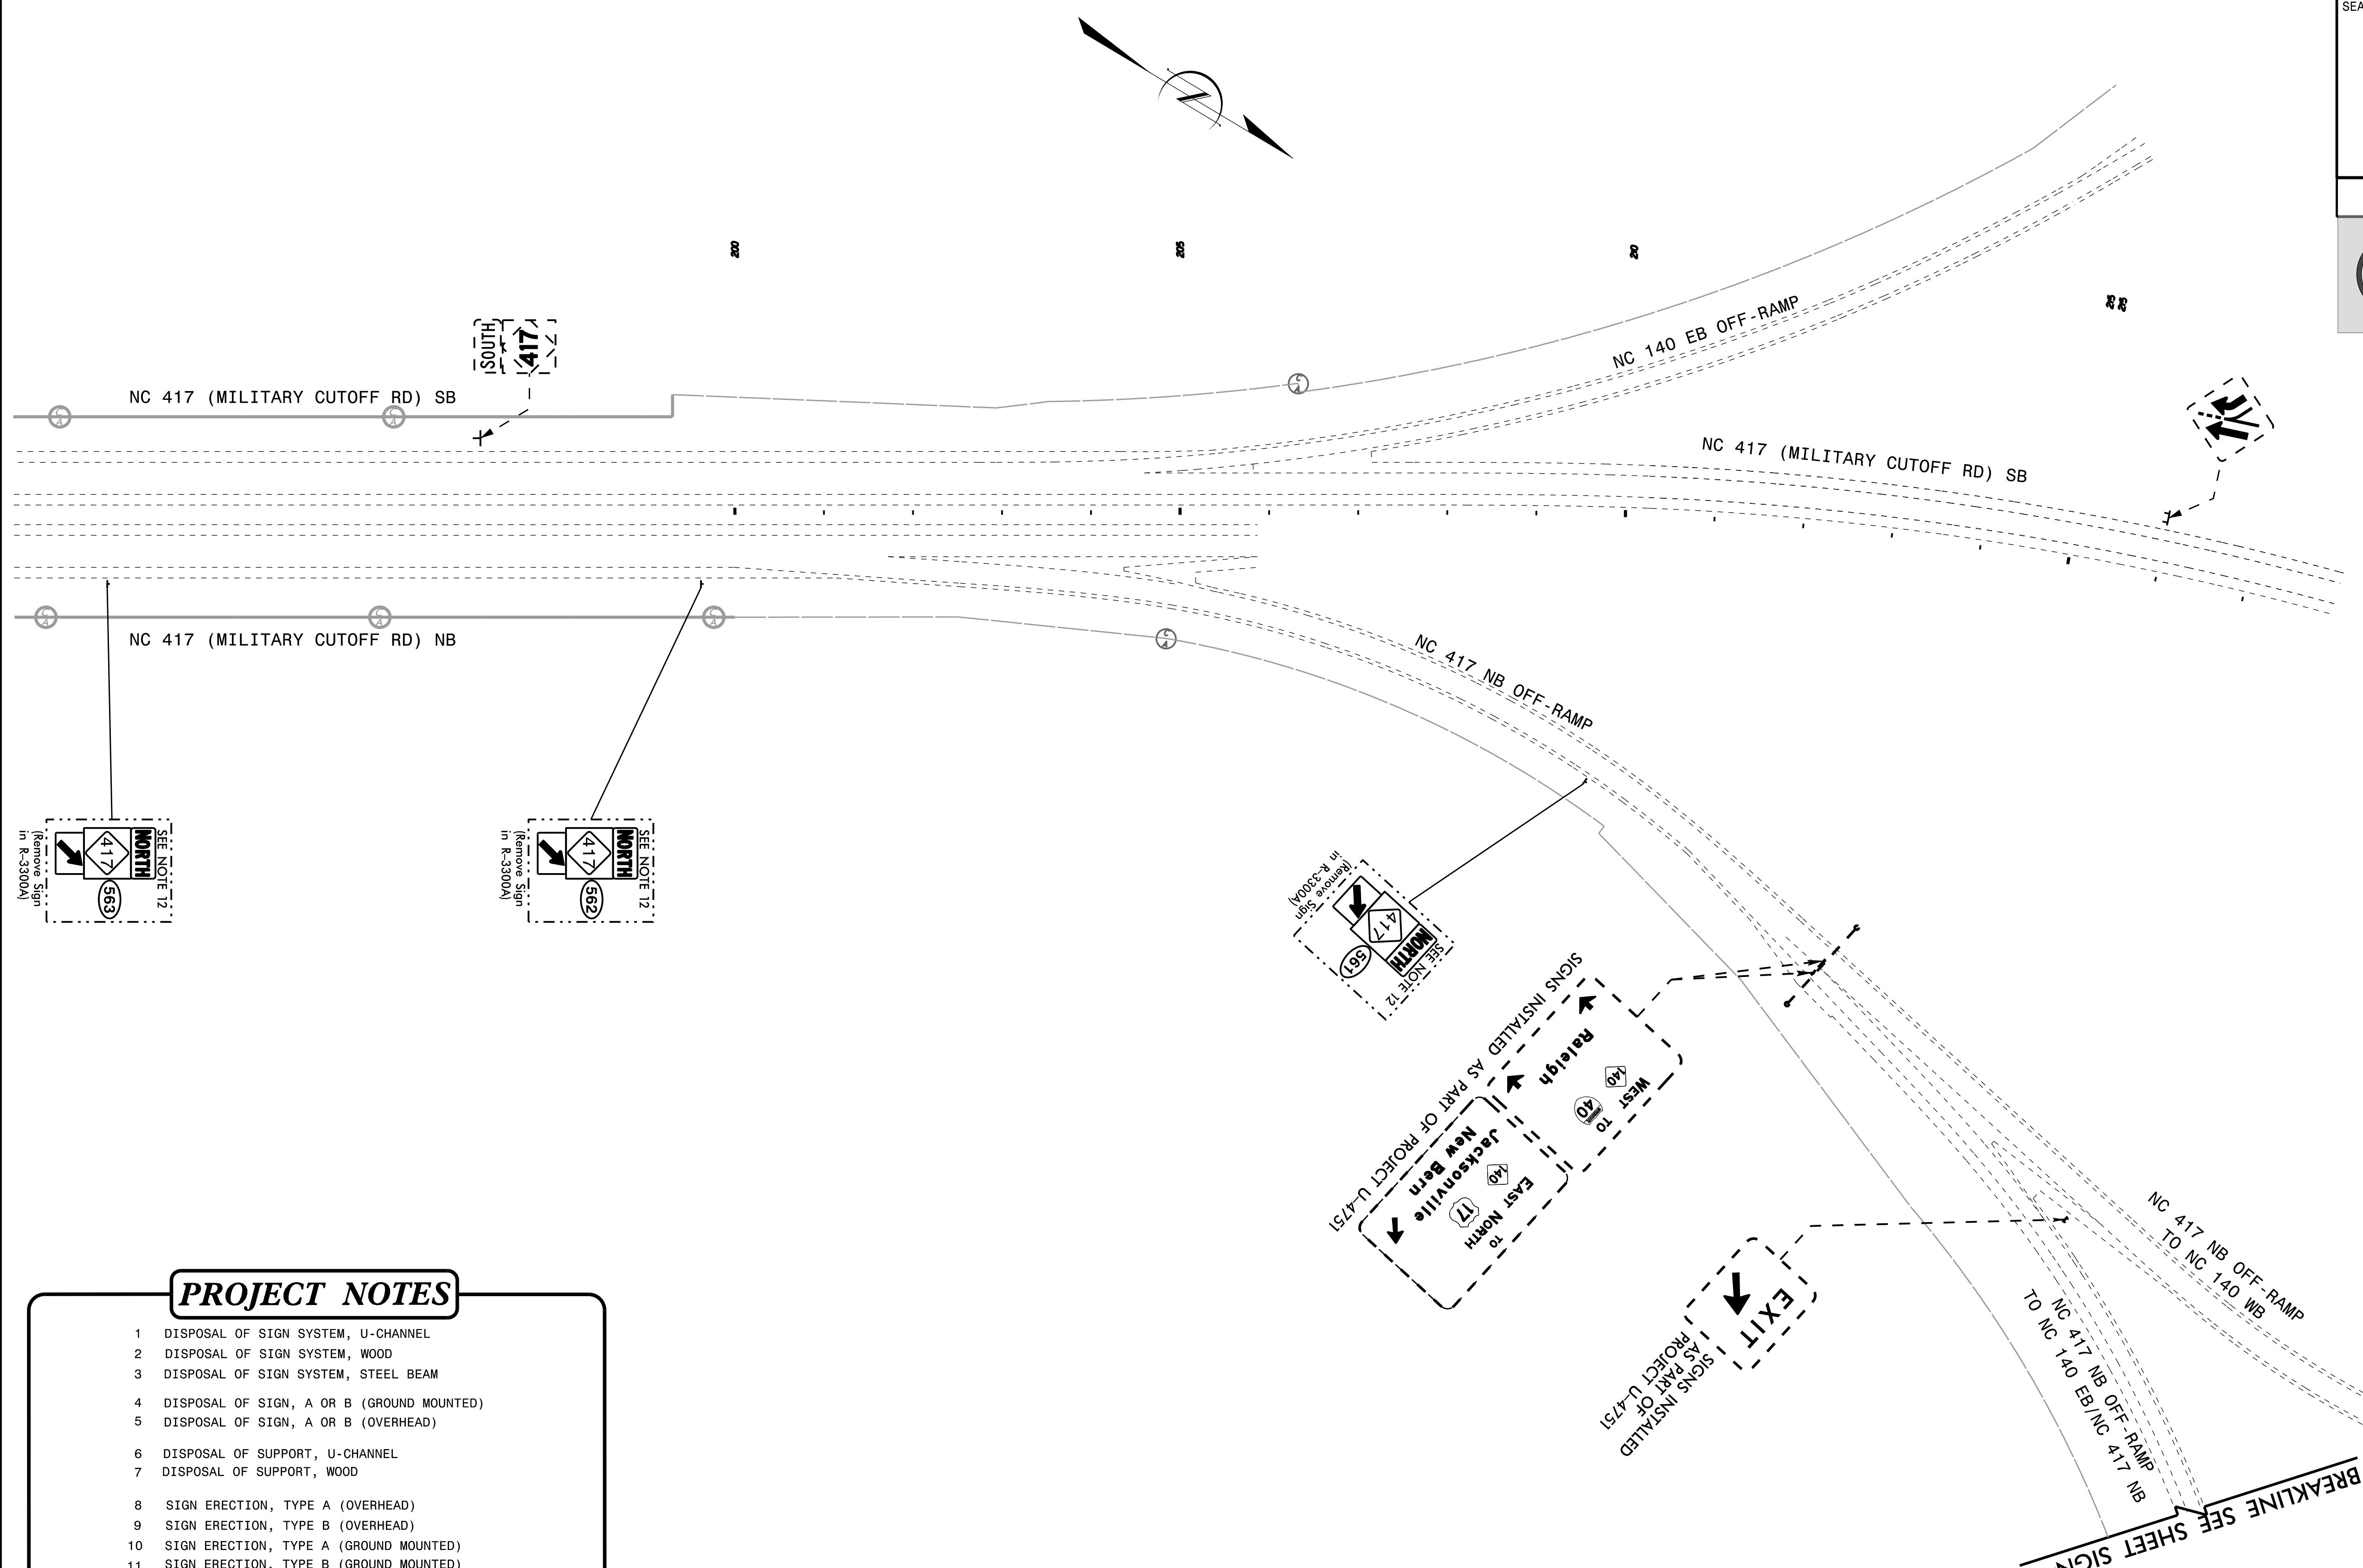
PROJECT NOTES

- DISPOSAL OF SIGN SYSTEM, U-CHANNEL
- DISPOSAL OF SIGN SYSTEM, WOOD
- DISPOSAL OF SIGN SYSTEM, STEEL BEAM
- DISPOSAL OF SIGN, A OR B (GROUND MOUNTED)
- DISPOSAL OF SIGN, A OR B (OVERHEAD)
- DISPOSAL OF SUPPORT, U-CHANNEL
- DISPOSAL OF SUPPORT, WOOD
- SIGN ERECTION, TYPE A (OVERHEAD)
- SIGN ERECTION, TYPE B (OVERHEAD)
- SIGN ERECTION, TYPE A (GROUND MOUNTED)
- SIGN ERECTION, TYPE B (GROUND MOUNTED)
- SIGN ERECTION, TYPE D, E, AND F
- SIGN ERECTION, MILEMARKERS
- SIGN ERECTION, OVERLAY (GROUND MOUNTED)
- SIGN ERECTION, RELOCATE TYPE D (GROUND MOUNTED)
- SIGN ERECTION, RELOCATE TYPE E (GROUND MOUNTED)

PROPOSED SIGNING (OFF PROJECT LIMITS)
 (NC 140/NC 417 - R-3300A ALIGNMENT)
 -Y33-STA.105+00 TO -Y33-STA.133+00

\$\$\$SYTIME\$\$\$
 \$\$\$DGN\$\$\$
 \$\$\$USERNAM\$\$\$

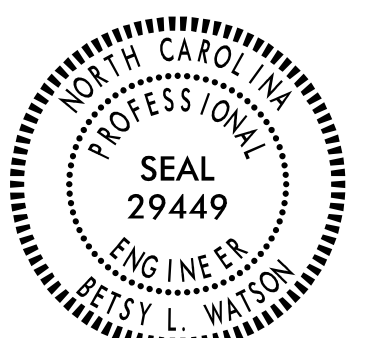TIP NO. R-3300B	SHEET NO. SIGN-40
APPROVED: <i>Petsy L. Watson</i> <small>35E67BB94F8743F</small>	
DATE: 11/22/2021	
SEAL 	
DOCUMENT NOT CONSIDERED FINAL UNLESS ALL SIGNATURES COMPLETED	
	



PROJECT NOTES

- 1 DISPOSAL OF SIGN SYSTEM, U-CHANNEL
- 2 DISPOSAL OF SIGN SYSTEM, WOOD
- 3 DISPOSAL OF SIGN SYSTEM, STEEL BEAM
- 4 DISPOSAL OF SIGN, A OR B (GROUND MOUNTED)
- 5 DISPOSAL OF SIGN, A OR B (OVERHEAD)
- 6 DISPOSAL OF SUPPORT, U-CHANNEL
- 7 DISPOSAL OF SUPPORT, WOOD
- 8 SIGN ERECTION, TYPE A (OVERHEAD)
- 9 SIGN ERECTION, TYPE B (OVERHEAD)
- 10 SIGN ERECTION, TYPE A (GROUND MOUNTED)
- 11 SIGN ERECTION, TYPE B (GROUND MOUNTED)
- 12 SIGN ERECTION, TYPE D, E, AND F
- 13 SIGN ERECTION, MILEMARKERS
- 14 SIGN ERECTION, OVERLAY (GROUND MOUNTED)
- 15 SIGN ERECTION, RELOCATE TYPE D (GROUND MOUNTED)
- 16 SIGN ERECTION, RELOCATE TYPE E (GROUND MOUNTED)

PROPOSED SIGNING (OFF PROJECT LIMITS)
 NC 417 (MILITARY CUTOFF RD)
 (U-4751 ALIGNMENT)
 -Y33-STA.105+00 TO -Y33-STA.133+00

\$\$\$\$\$SYTIME\$\$\$\$\$
 \$\$\$DDGN\$\$\$\$\$
 \$\$\$USERNAME\$\$\$\$\$