



DETAILS AND NOTES

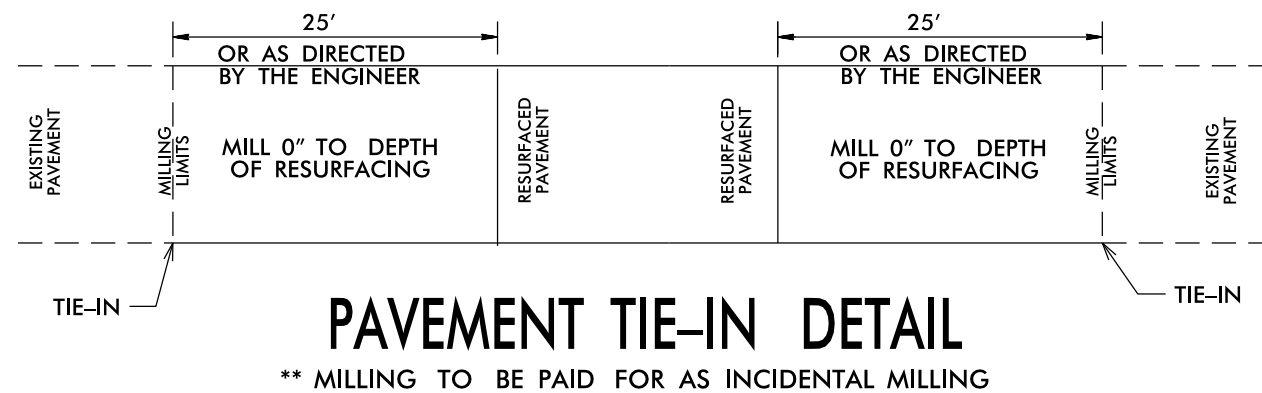

DETAILS OF PATCHING EXISTING PAVEMENT PRIOR TO RESURFACING

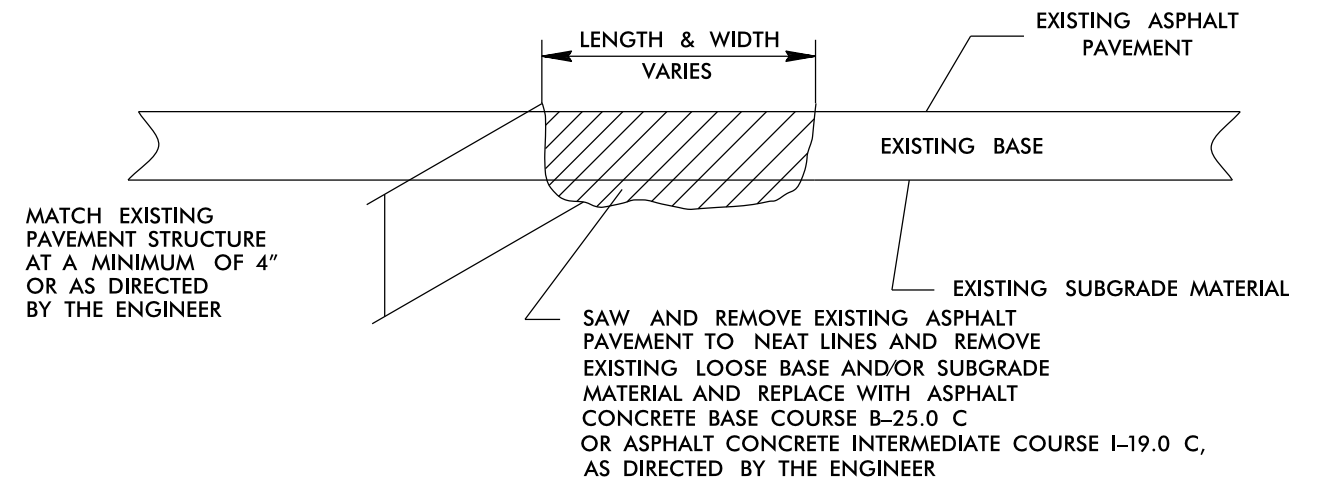

PROJECT NOTES

- FINAL PAVEMENT MARKINGS TO BE HANDLED BY STATE FORCES ON MAPS 5,6,7, AND 8.
- TEMPORARY PAINT QUANTITIES INCLUDED FOR MAPS 1, 3, AND 9 WITH MILLING.
- CURB RAMP TYPES TO BE INSTALLED AS DIRECTED BY THE ENGINEER ON MAP 9.
- PAINT AND LINE REMOVAL QUANTITIES INCLUDED ON MAPS 1,2, AND 11 FOR BRIDGE DECKS.