


STATE OF NORTH CAROLINA  
DIVISION OF HIGHWAYS

**TRANSPORTATION MANAGEMENT PLAN**


**CUMBERLAND COUNTY**

**DIVISION 6**

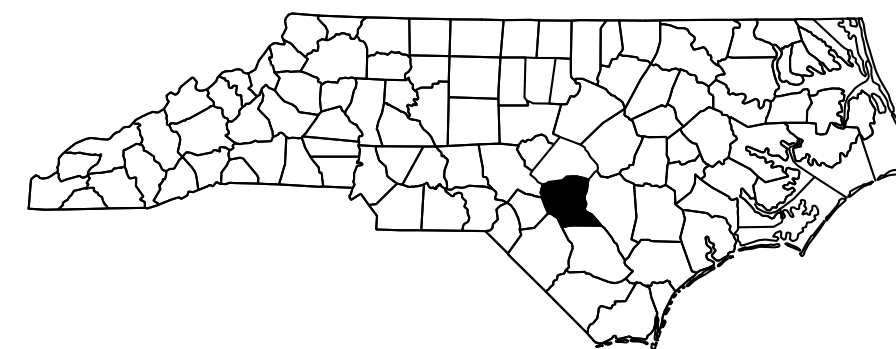

**LOCATION: BRIDGE #250053 ON US 401  
OVER ALL AMERICAN FWY**

**TYPE OF WORK: TRAFFIC MANAGEMENT FOR BRIDGE  
PRESERVATION**

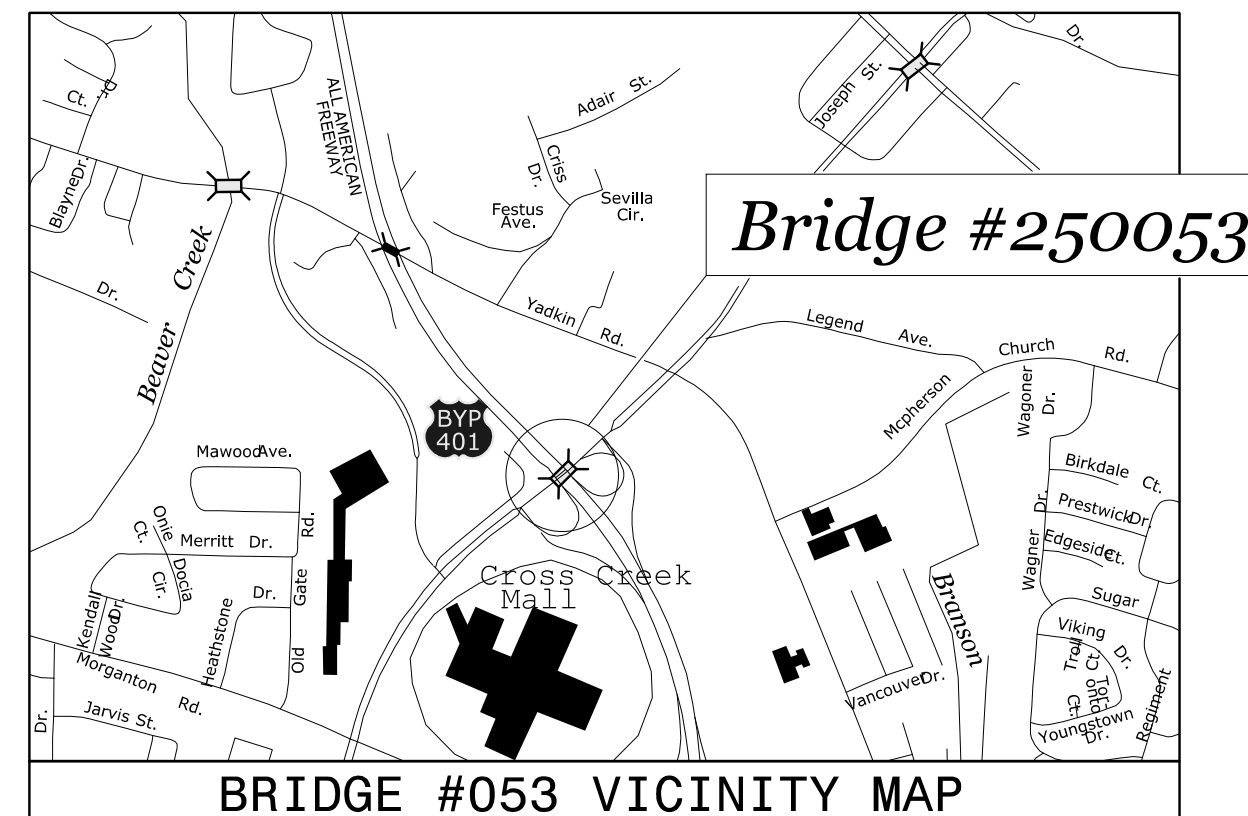


SHEET NO.	TITLE
TMP-1	TITLE SHEET, INDEX OF SHEETS, VICINITY MAPS, AND TRAFFIC MANAGEMENT STRATEGY
TMP-1A	LIST OF ROADWAY STANDARD DRAWINGS, TRAFFIC CONTROL PHASING AND LEGEND
TMP-1B	GENERAL NOTES
TMP-2 TO TMP-3	BRIDGE NO. 250053 LANE CLOSURES AND TYPICAL SECTIONS
TMP-4 TO TMP-5	LOOP CLOSURE AND DETOUR ROUTE

SHEET NO.  
TMP-1

**TRAFFIC MANAGEMENT STRATEGY**


WORK ON BRIDGE #053  
WILL BE PERFORMED USING TEMPORARY LANE CLOSURES.  
LOOPS WILL BE INDIVIDUALLY CLOSED AND DETOURED OFF-SITE.

**DOCUMENT NOT CONSIDERED FINAL  
UNLESS ALL SIGNATURES COMPLETED**

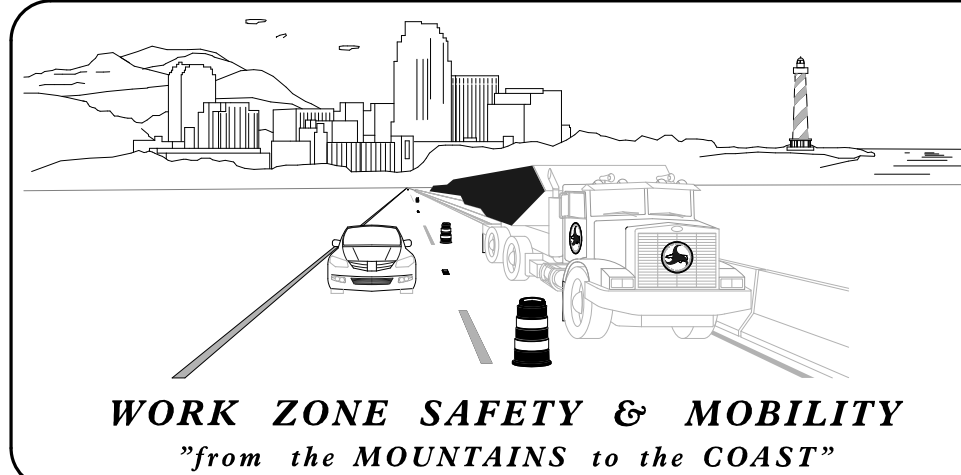

**N.C.D.O.T. WORK ZONE TRAFFIC CONTROL**  
1561 MAIL SERVICE CENTER (MSC) RALEIGH, NC 27699-1561  
750 N. GREENFIELD PARKWAY, GARNER, NC 27529 (DELIVERY)  
PHONE: (919) 814-5000 FAX: (919) 771-2745

J. E. Hummer, PhD, PE **STATE TRAFFIC MANAGEMENT ENGINEER**  
Ken Thornewell, PE **TRAFFIC CONTROL PROJECT ENGINEER**  
Mike Steelman **TRAFFIC CONTROL PROJECT DESIGN ENGINEER**  
**TRAFFIC CONTROL DESIGN ENGINEER**

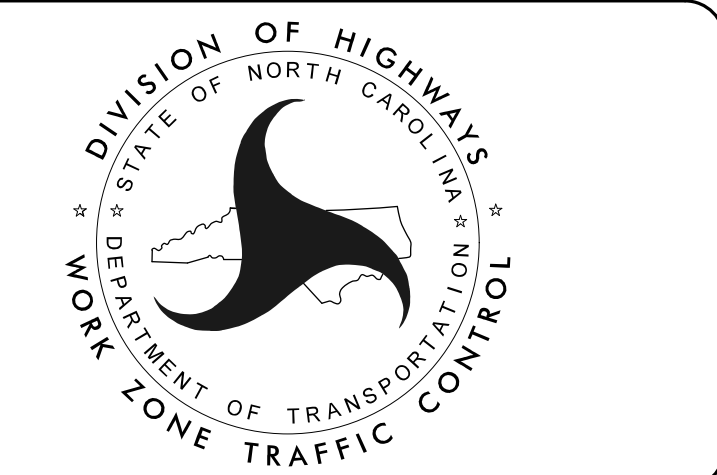

PLANS PREPARED BY:  
**Gannett Fleming**  
Excellence Delivered As Promised

One Glenwood Avenue  
Suite 900  
Raleigh, NC 27603  
(919) 820-7600  
NC Lic. No. F-0270

APPROVED: *Andrew S. Fisher*  
DATE: 12/3/2021

\$\$\$\$\$SYTIME\$\$\$\$\$  
\$\$\$\$\$DNAME\$\$\$\$\$  
\$\$\$\$\$USERNAME\$\$\$\$\$

**TIP PROJECT: 15BPR.44**