

CONTRACTOR MAY UTILIZE SKINNY DRUMS ON THE BRIDGE DECK IN NON-TAPER LOCATIONS.  
STANDARD DRUMS SHALL BE USED FOR ALL LANE TAPERS AND LANE SHIFTS ON THE ROADWAY APPROACH.

\$\$\$\$\$ SYSTEMS \$\$\$  
\$\$\$\$\$ USER NAME \$\$\$


**DOCUMENT NOT CONSIDERED FINAL  
UNLESS ALL SIGNATURES COMPLETED**

PLANS PREPARED BY:  
**Gannett Fleming**  
Excellence Delivered As Promised

One Glenwood Avenue  
Suite 900  
Raleigh NC 27603  
(919) 420-7660  
NC Lic. No. F-0270

APPROVED: *Andrew S. Fisher*

DATE: 12/3/2021

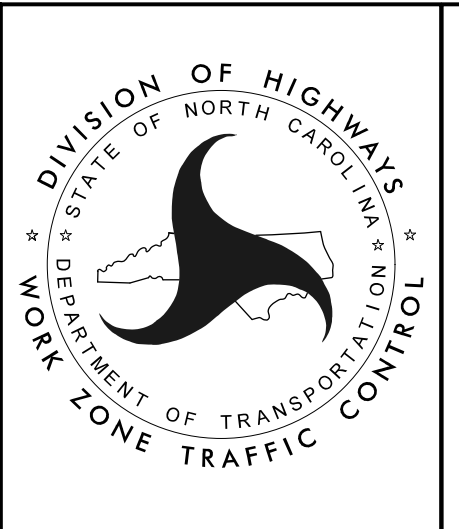

US 401 SKIBO ROAD  
WORK AREA  
TYPICAL SECTIONS