


**TYPICAL SECTION 4**  
MAP 2 E HOLLY GROVE RD SR2010  
MAP 3 OLD HWY64 SR2205  
MAP 4 OLD LINWOOD RD SR1104  
MAP 5 OWENS RD SR1266  
MAP 9 HARVEY TEAGUE RD SR1732

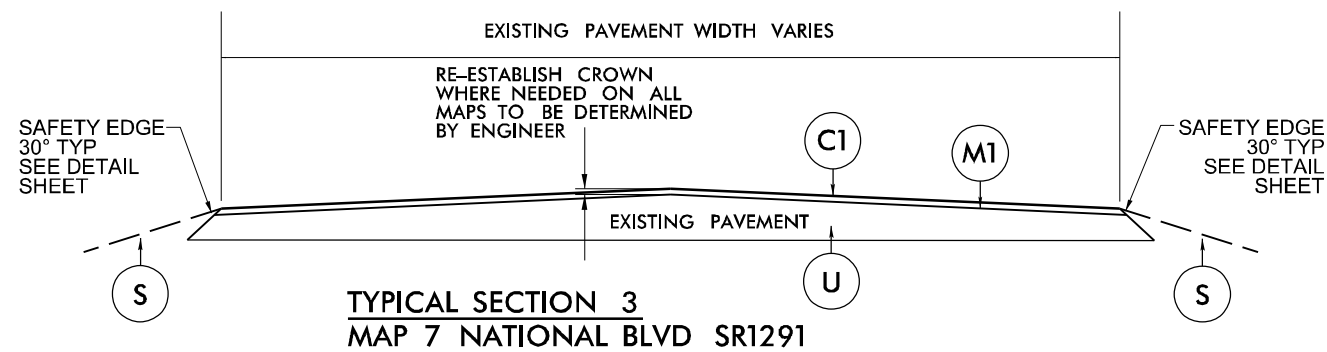

**PAVEMENT SCHEDULE**

C1	PROP. APPROX. 1½" ASPHALT CONCRETE SURFACE COURSE, TYPE S9.5B, TO BE APPLIED AT AN AVERAGE RATE OF 165 LBS PER SQ YD.
C2	PROP. APPROX. 1½" ASPHALT CONCRETE SURFACE COURSE, TYPE S9.5C, TO BE APPLIED AT AN AVERAGE RATE OF 168 LBS PER SQ YD.
E	PROP. APPROX. 5½" ASPHALT CONCRETE BASE COURSE, TYPE B25.0C, TO BE APPLIED AT AN AVERAGE RATE OF 627 LBS PER SQ YD.
F	ASPHALT SURFACE TREATMENT, MATCOAT, #78M STONE TO BE APPLIED AT AN AVERAGE RATE OF 18 LBS PER SY YD, EMULSION RATE OF 0.35 GAL PER SY YD
M	MILL ASPHALT PAVEMENT, 0-1½" DEPTH
M1	MILL ASPHALT PAVEMENT, 1½" DEPTH
M2	MILL ASPHALT PAVEMENT/SHOULDER, 5½" DEPTH
S	SHOULDER RECONSTRUCTION (SEE DETAIL)
U	EXISTING PAVEMENT