
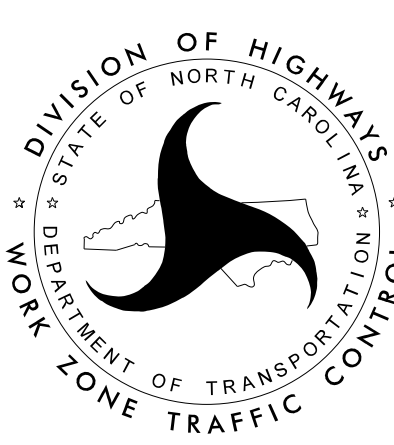
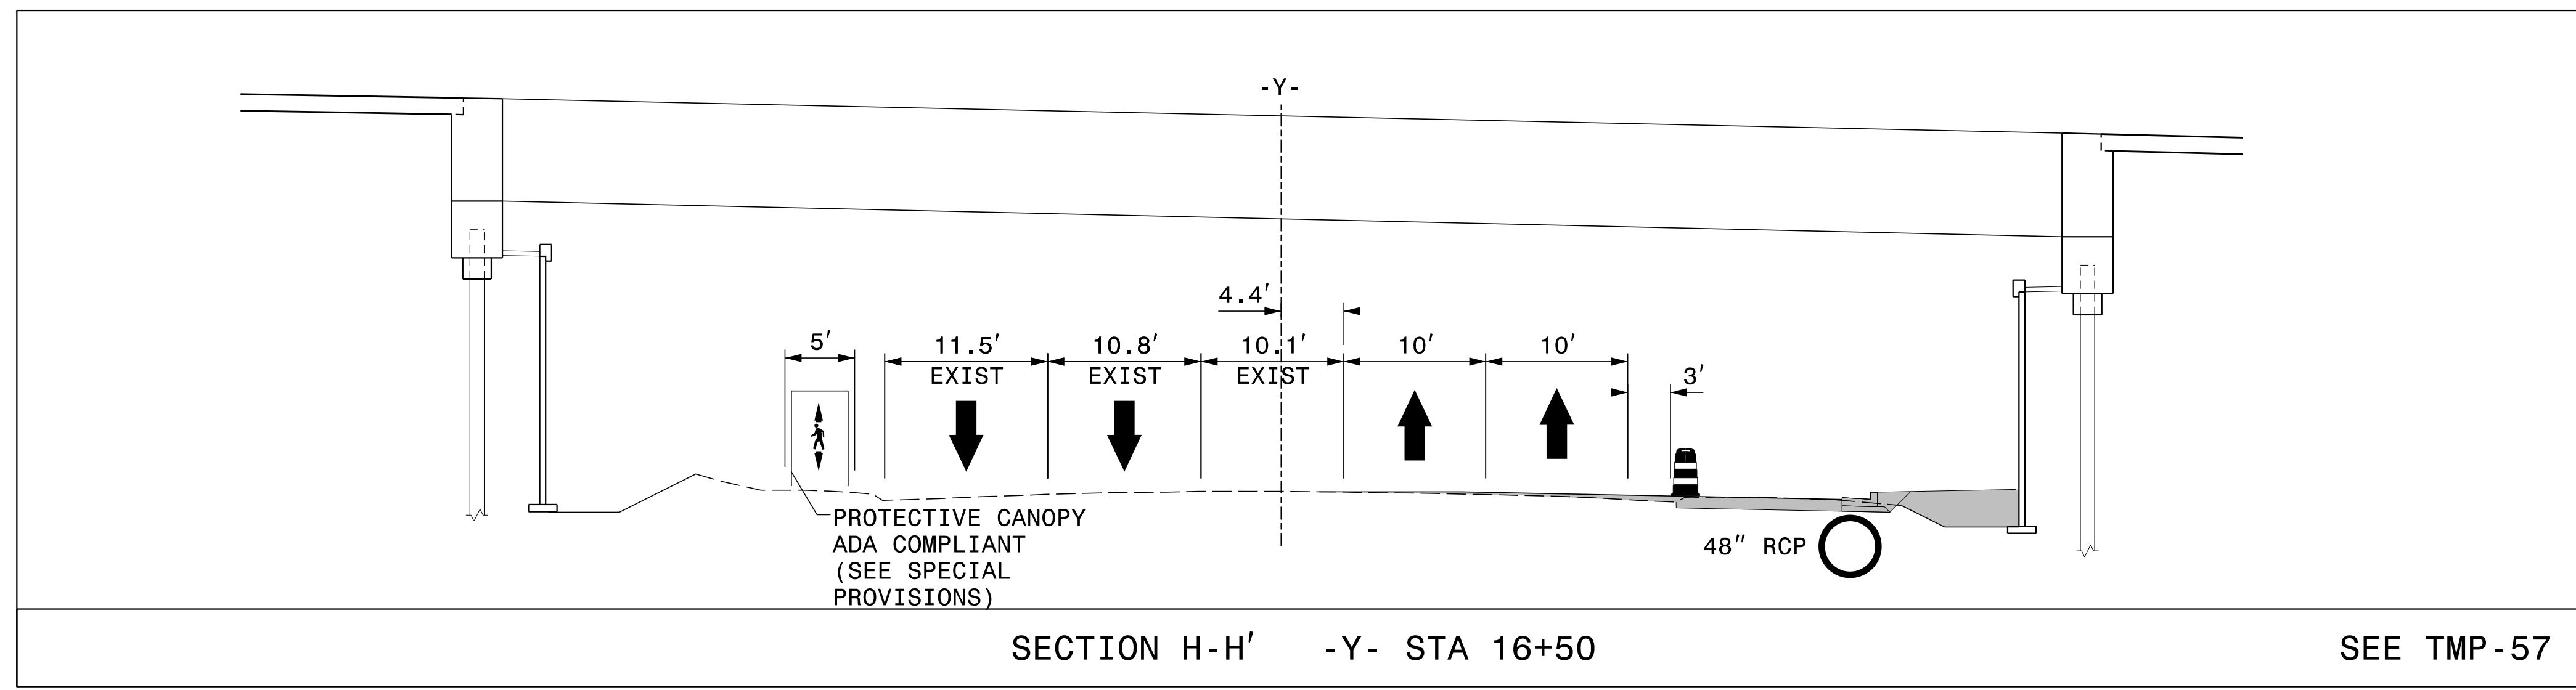
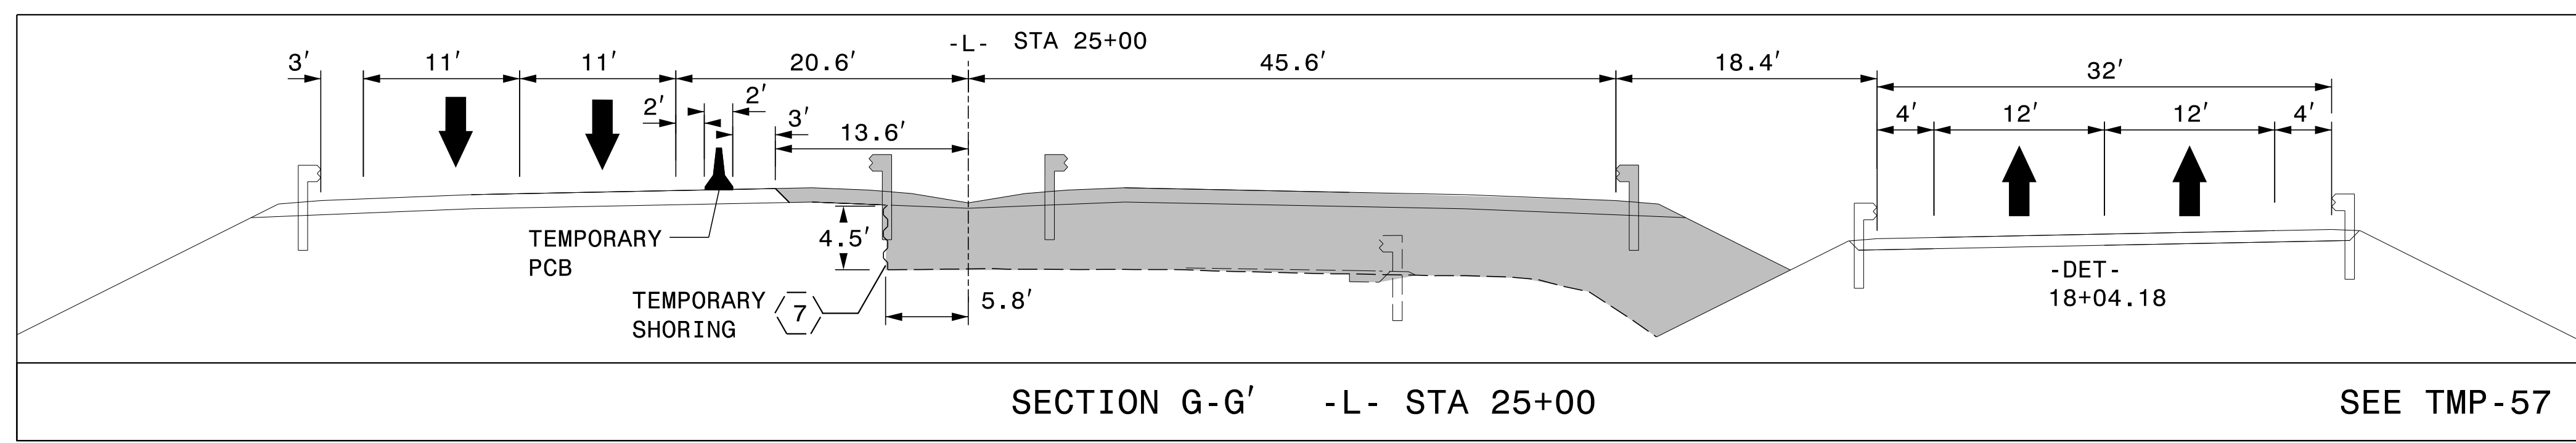
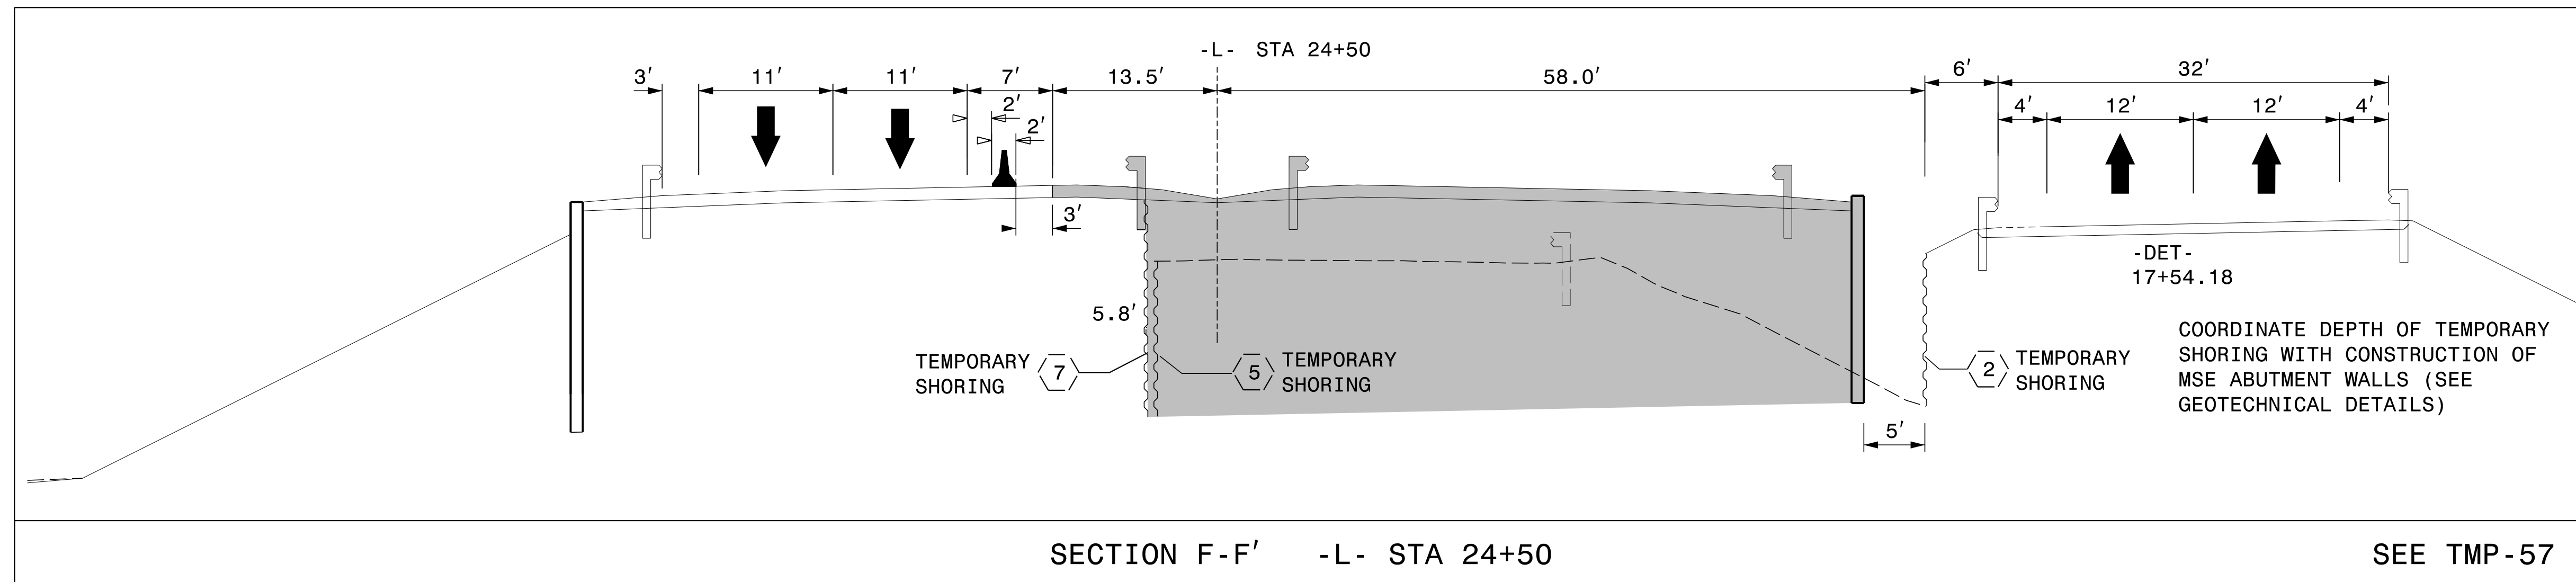


1/17/2021
 C:\37495_2016-plan-dsn_LSA\proj\U-5896\TrafficControl\TCP\U-5896_TC_TMP-57A_Phase_IVB.dgn
 User:ST086227


APPROVED: _____ DATE: _____			TEMPORARY TRAFFIC CONTROL PHASE IVB DETAIL
DOCUMENT NOT CONSIDERED FINAL UNLESS ALL SIGNATURES COMPLETED			




11/17/2021
 C:\37495_2016-plan-dsm-LSA\proj\U-5896\TrafficControl\TCP\U-5896_TC_TMP-57B_Phase_IVB.dgn
 User:ST086227

APPROVED: _____
 DATE: _____



**DOCUMENT NOT CONSIDERED FINAL
 UNLESS ALL SIGNATURES COMPLETED**

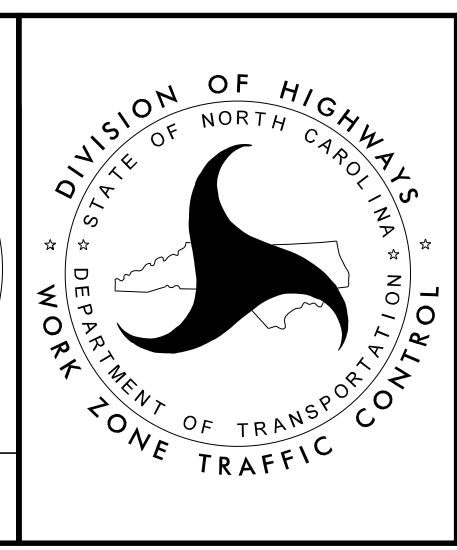

**TEMPORARY TRAFFIC CONTROL
 PHASE IVB DETAIL**


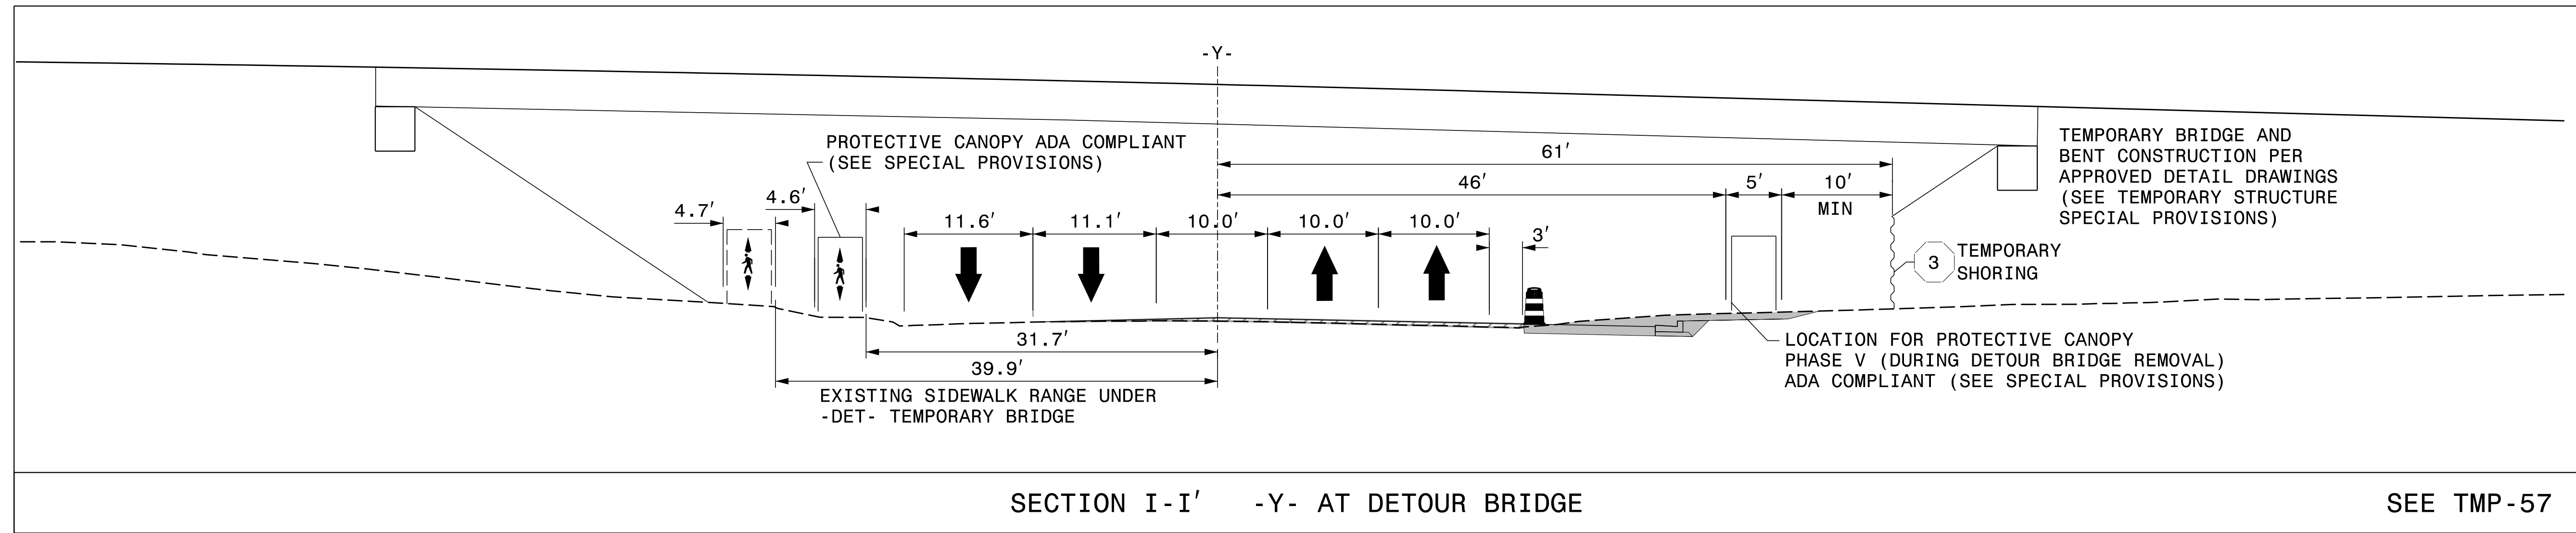


11/17/2021
 C:\37495_2016-plan-dsm-LSA\proj\U-5896\TrafficControl\TCP\U-5896_TC_TMP-57C_Phase_IVB.dgn
 User: ST086227

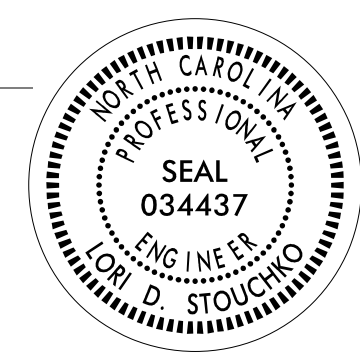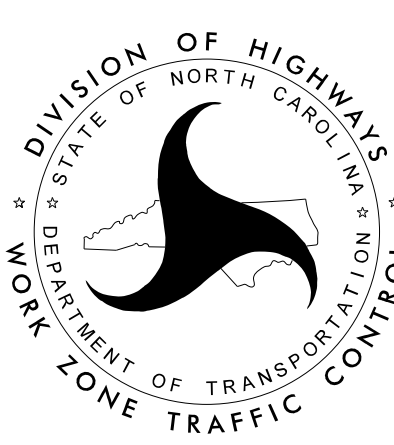APPROVED: _____ DATE: _____			TEMPORARY TRAFFIC CONTROL PHASE IVB DETAIL
DOCUMENT NOT CONSIDERED FINAL UNLESS ALL SIGNATURES COMPLETED			

PLANS PREPARED FOR THE NCDOT BY:


M MOTT MACDONALD I & E, LLC
 1101 HAYNES STREET, SUITE 101
 RALEIGH, NC 27604
M MOTT MACDONALD NC LICENSE NO. F-0669

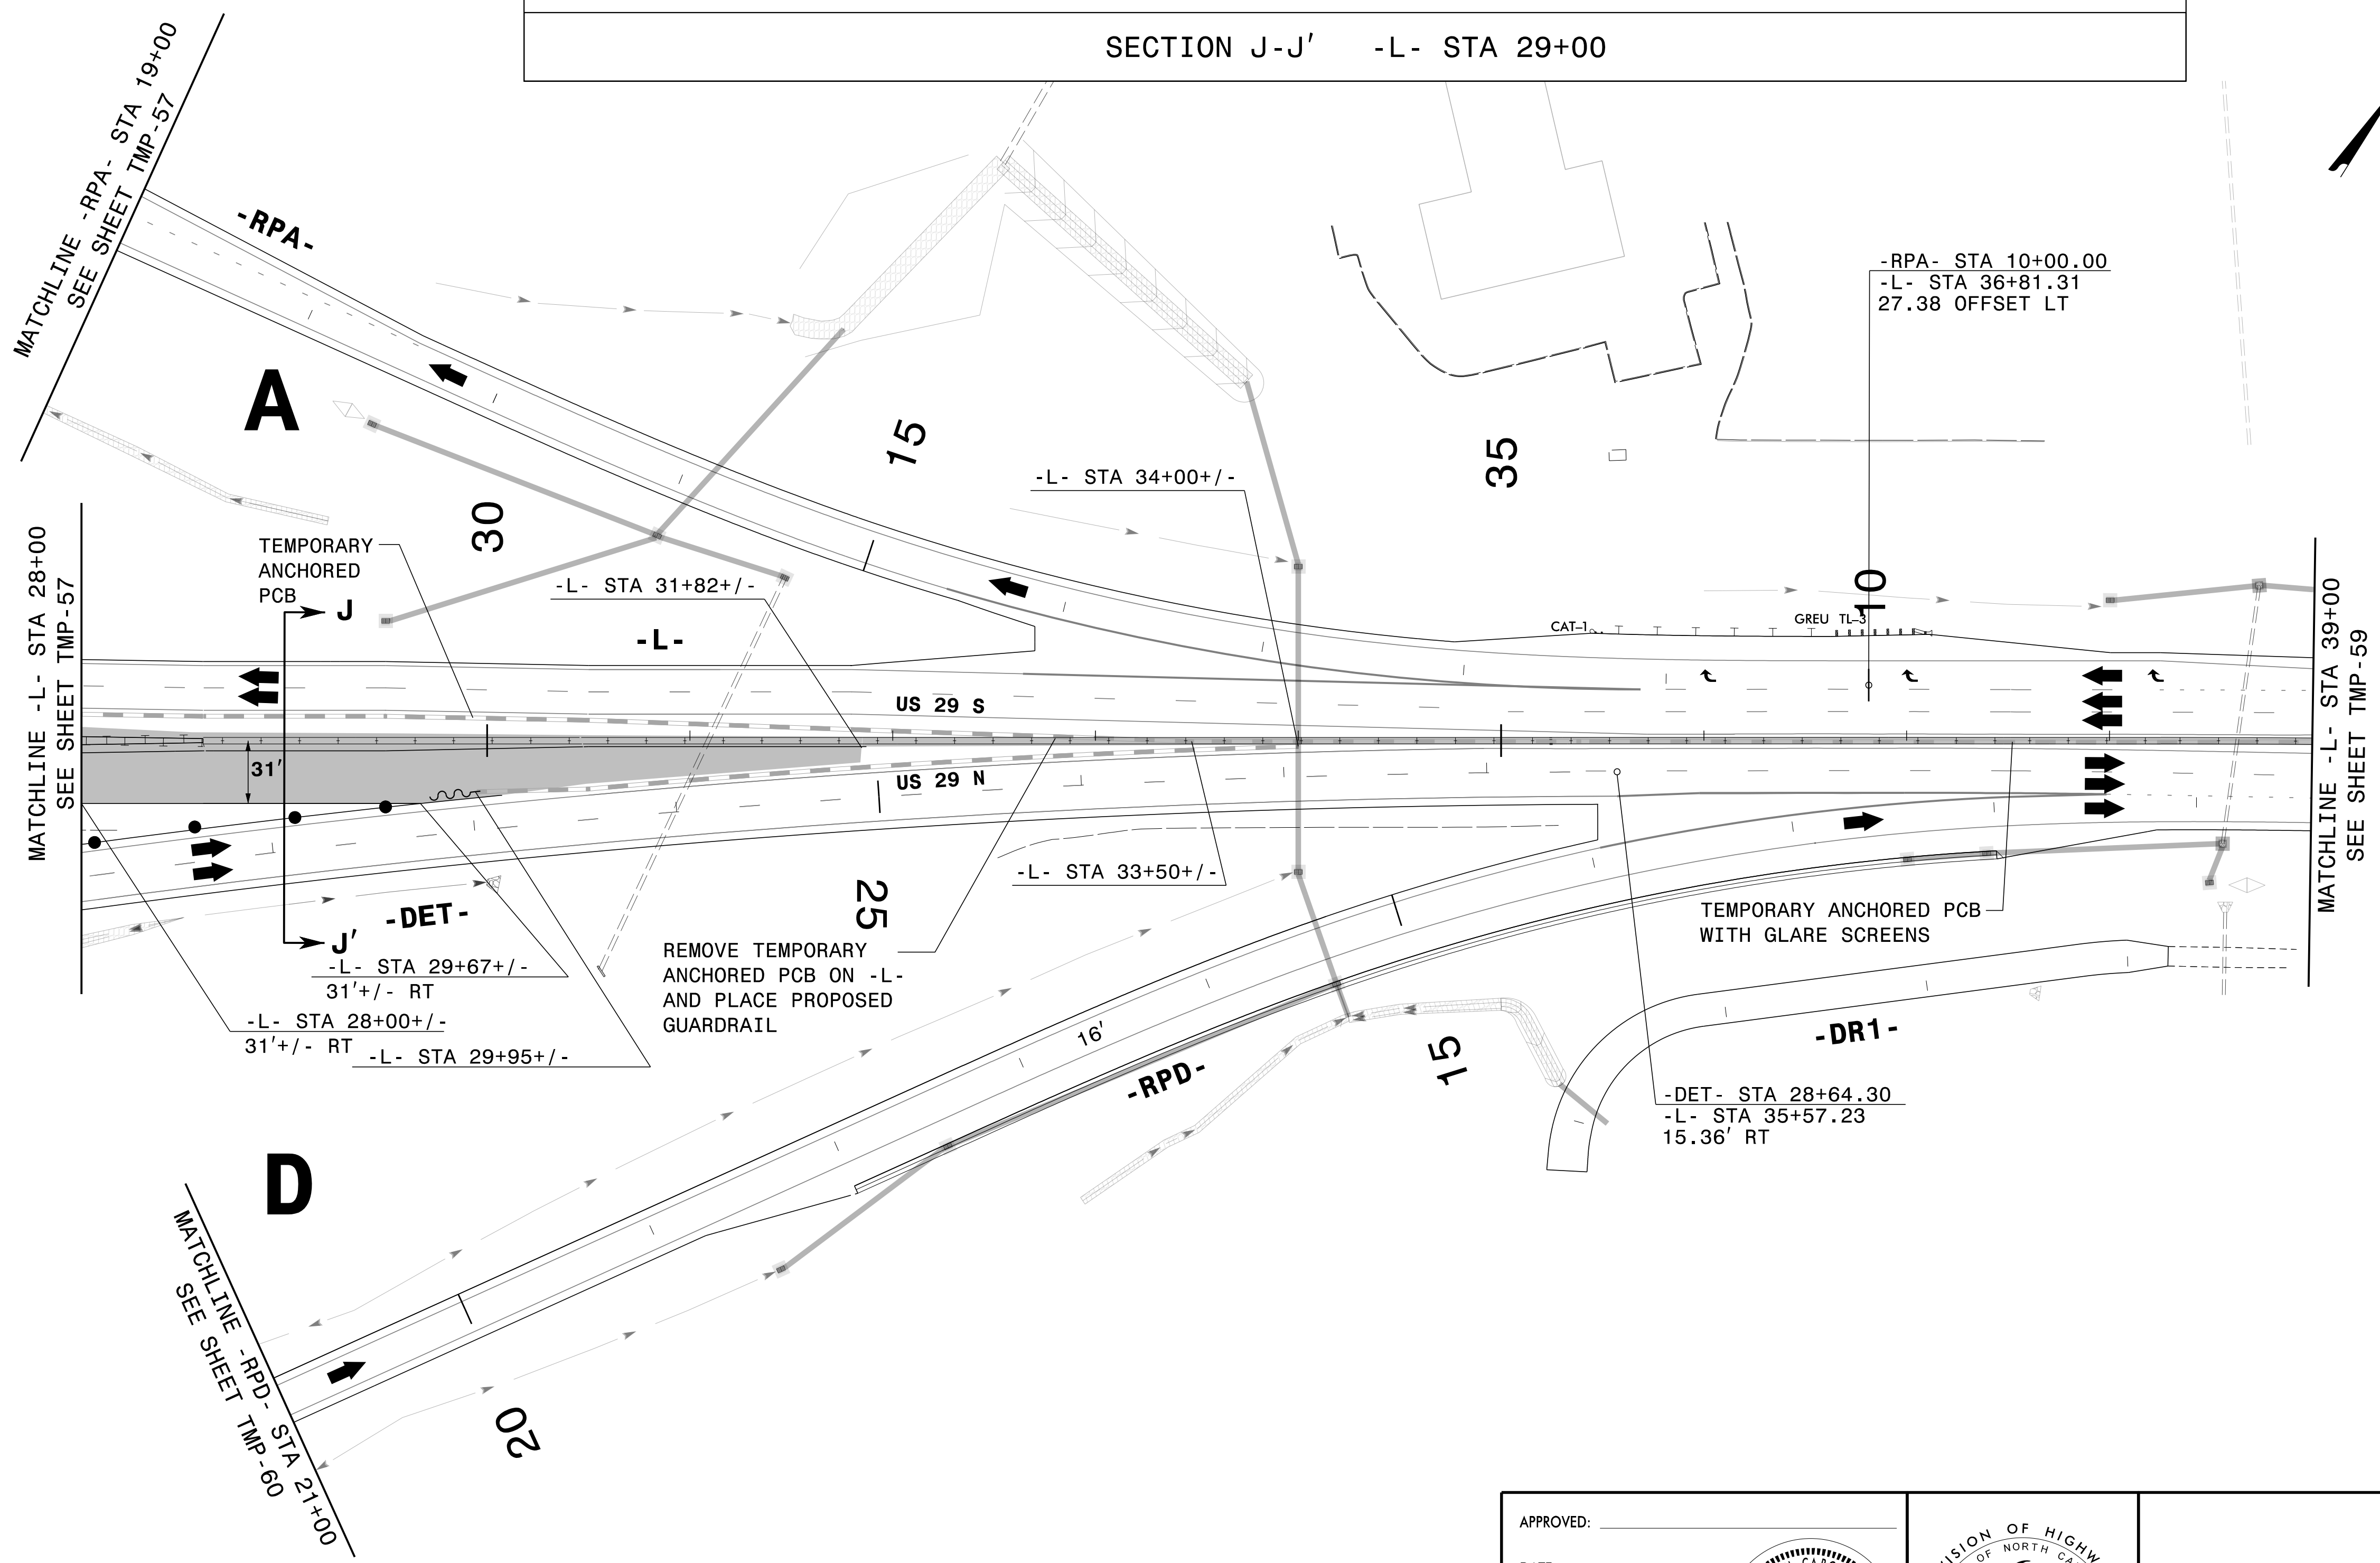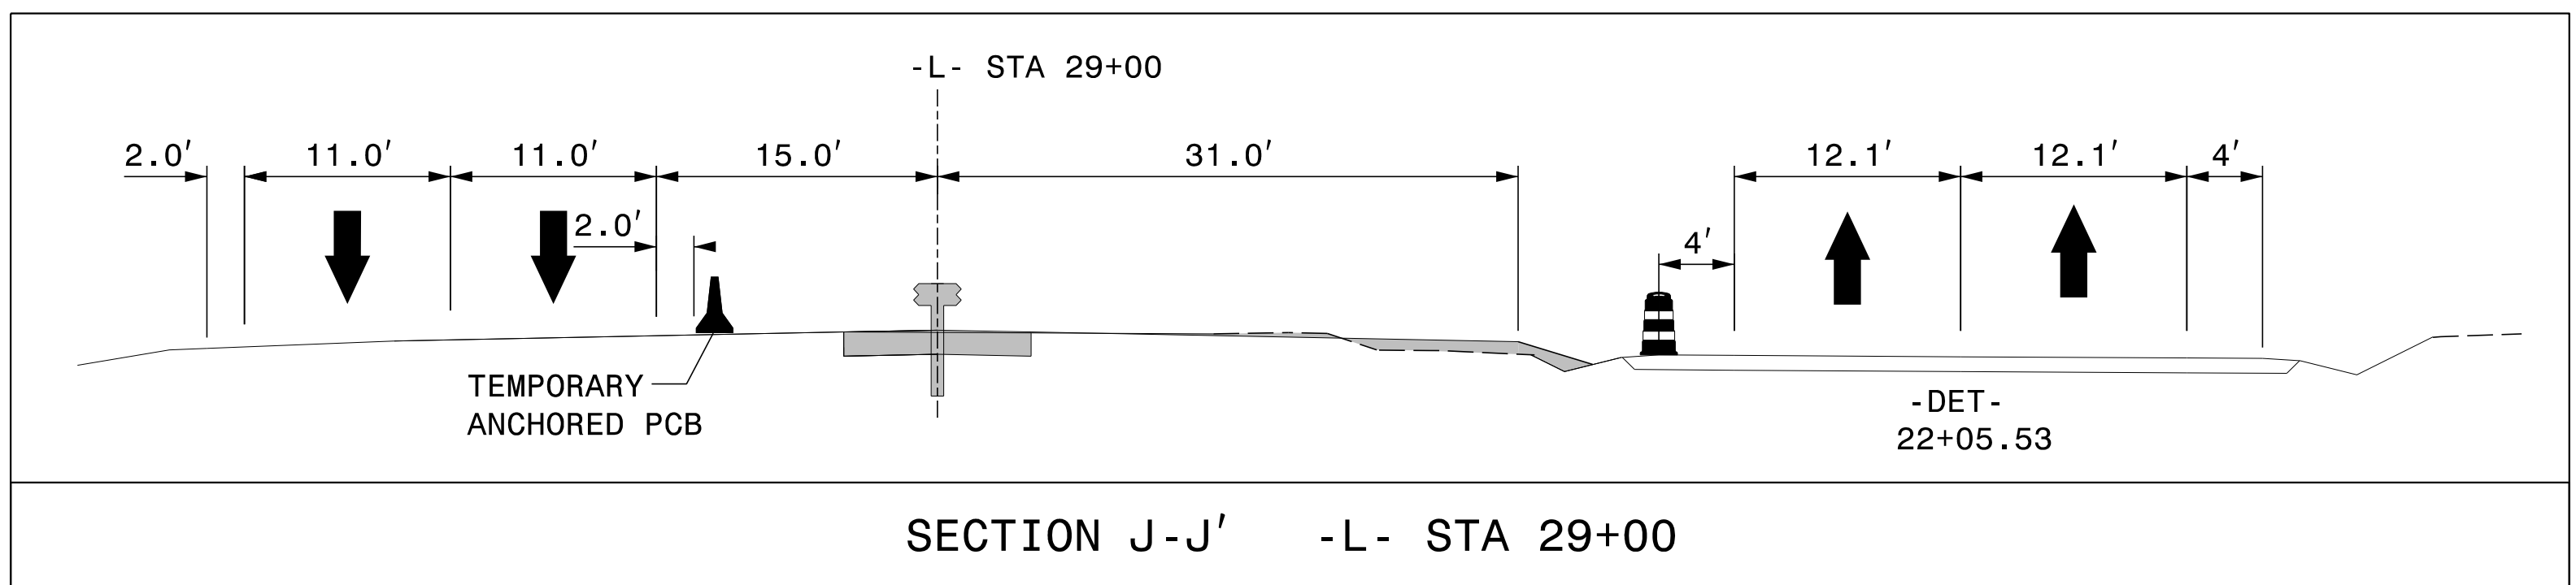

1/17/2021
 C:\37495_2016-plan-dsm-LSA\proj\U-5896\TrafficControl\TCP\U-5896_TC_TMP-58_Phase_IVB.dgn
 User:ST086227

APPROVED: _____
 DATE: _____



**DOCUMENT NOT CONSIDERED FINAL
 UNLESS ALL SIGNATURES COMPLETED**

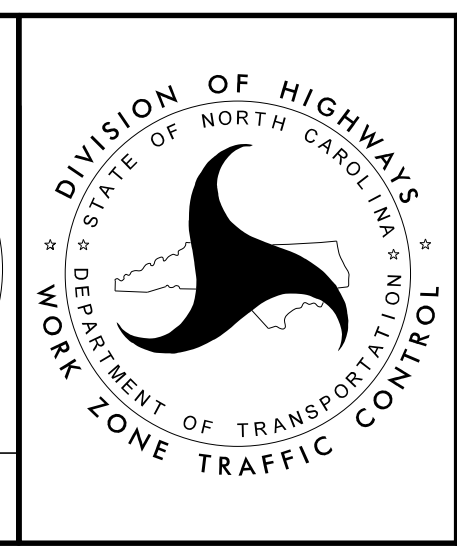

**TEMPORARY TRAFFIC CONTROL
 PHASE IVB DETAIL**




PLANS PREPARED FOR THE NCDOT BY:

M MOTT MACDONALD I & E, LLC
 1101 HAYNES STREET, SUITE 101
 RALEIGH, NC 27604
M MOTT MACDONALD NC LICENSE NO. F-0669

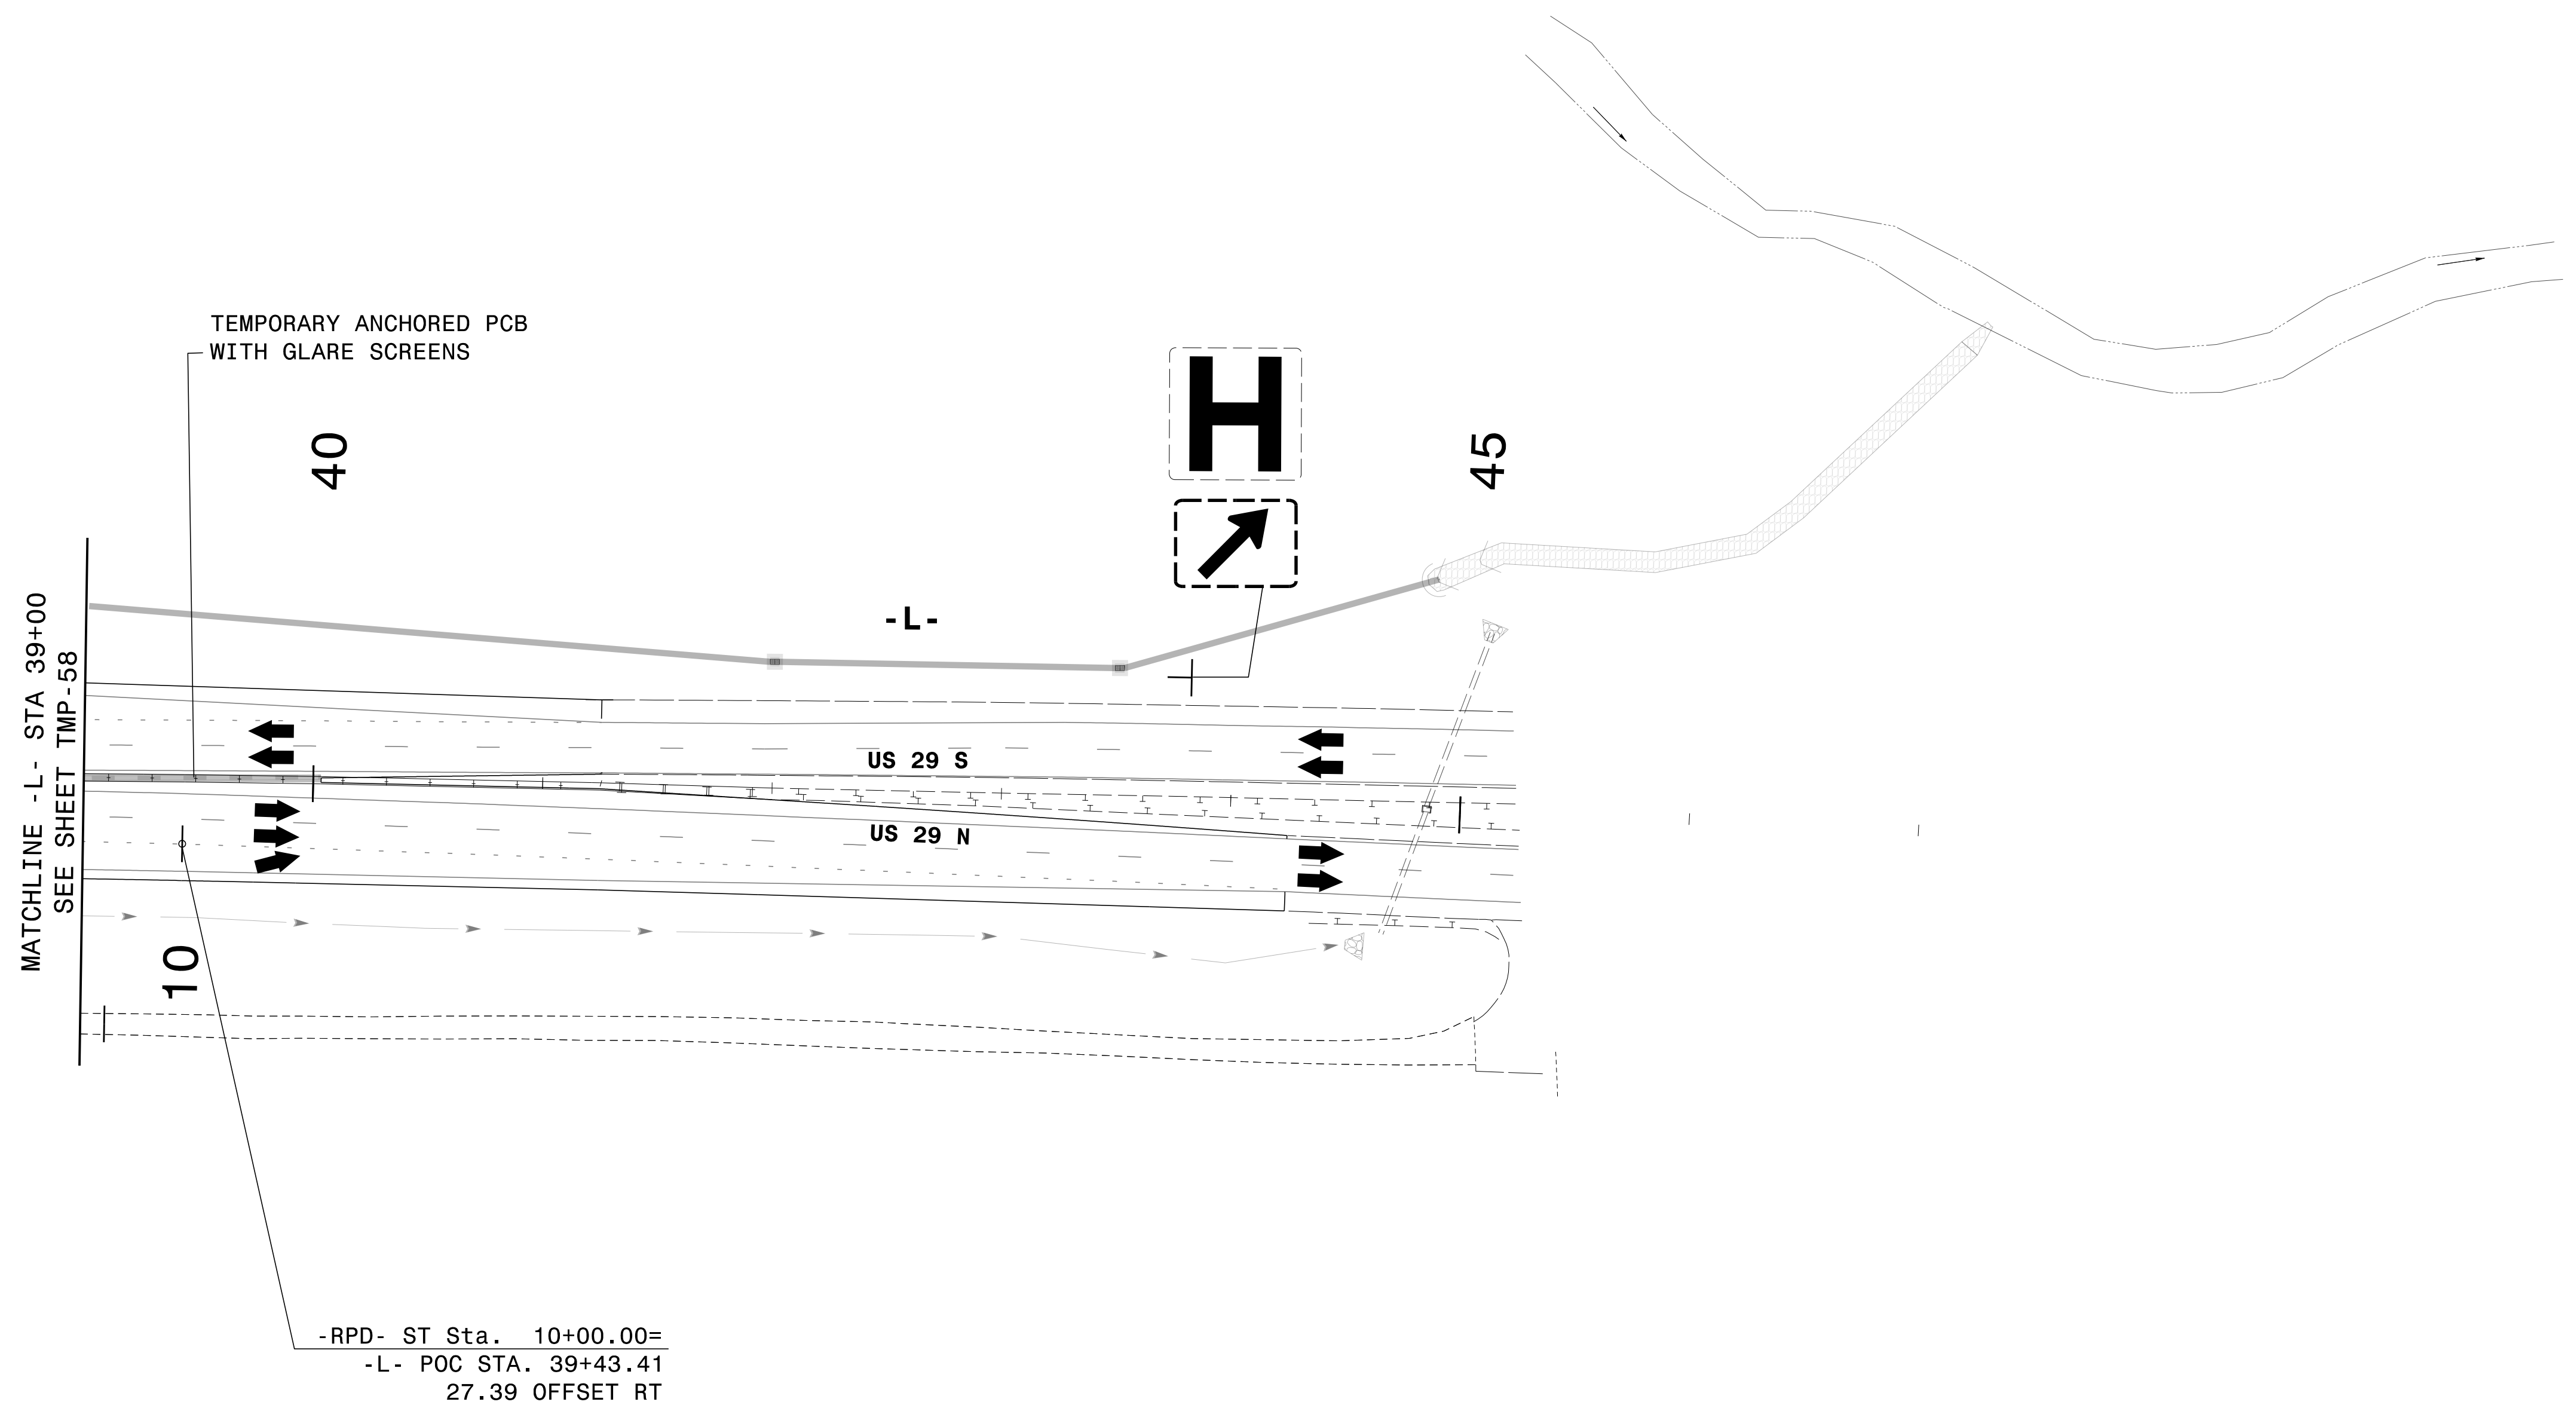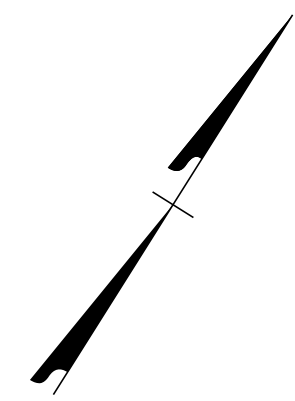

11/17/2021
 C:\37495_2016-plan-dsn.LSA\proj\U-5896\TrafficControl\TCP\U-5896_TC_TMP-59_Phase_IVB.dgn
 User:ST086227

APPROVED: _____			TEMPORARY TRAFFIC CONTROL PHASE IVB DETAIL
DATE: _____			
DOCUMENT NOT CONSIDERED FINAL UNLESS ALL SIGNATURES COMPLETED			

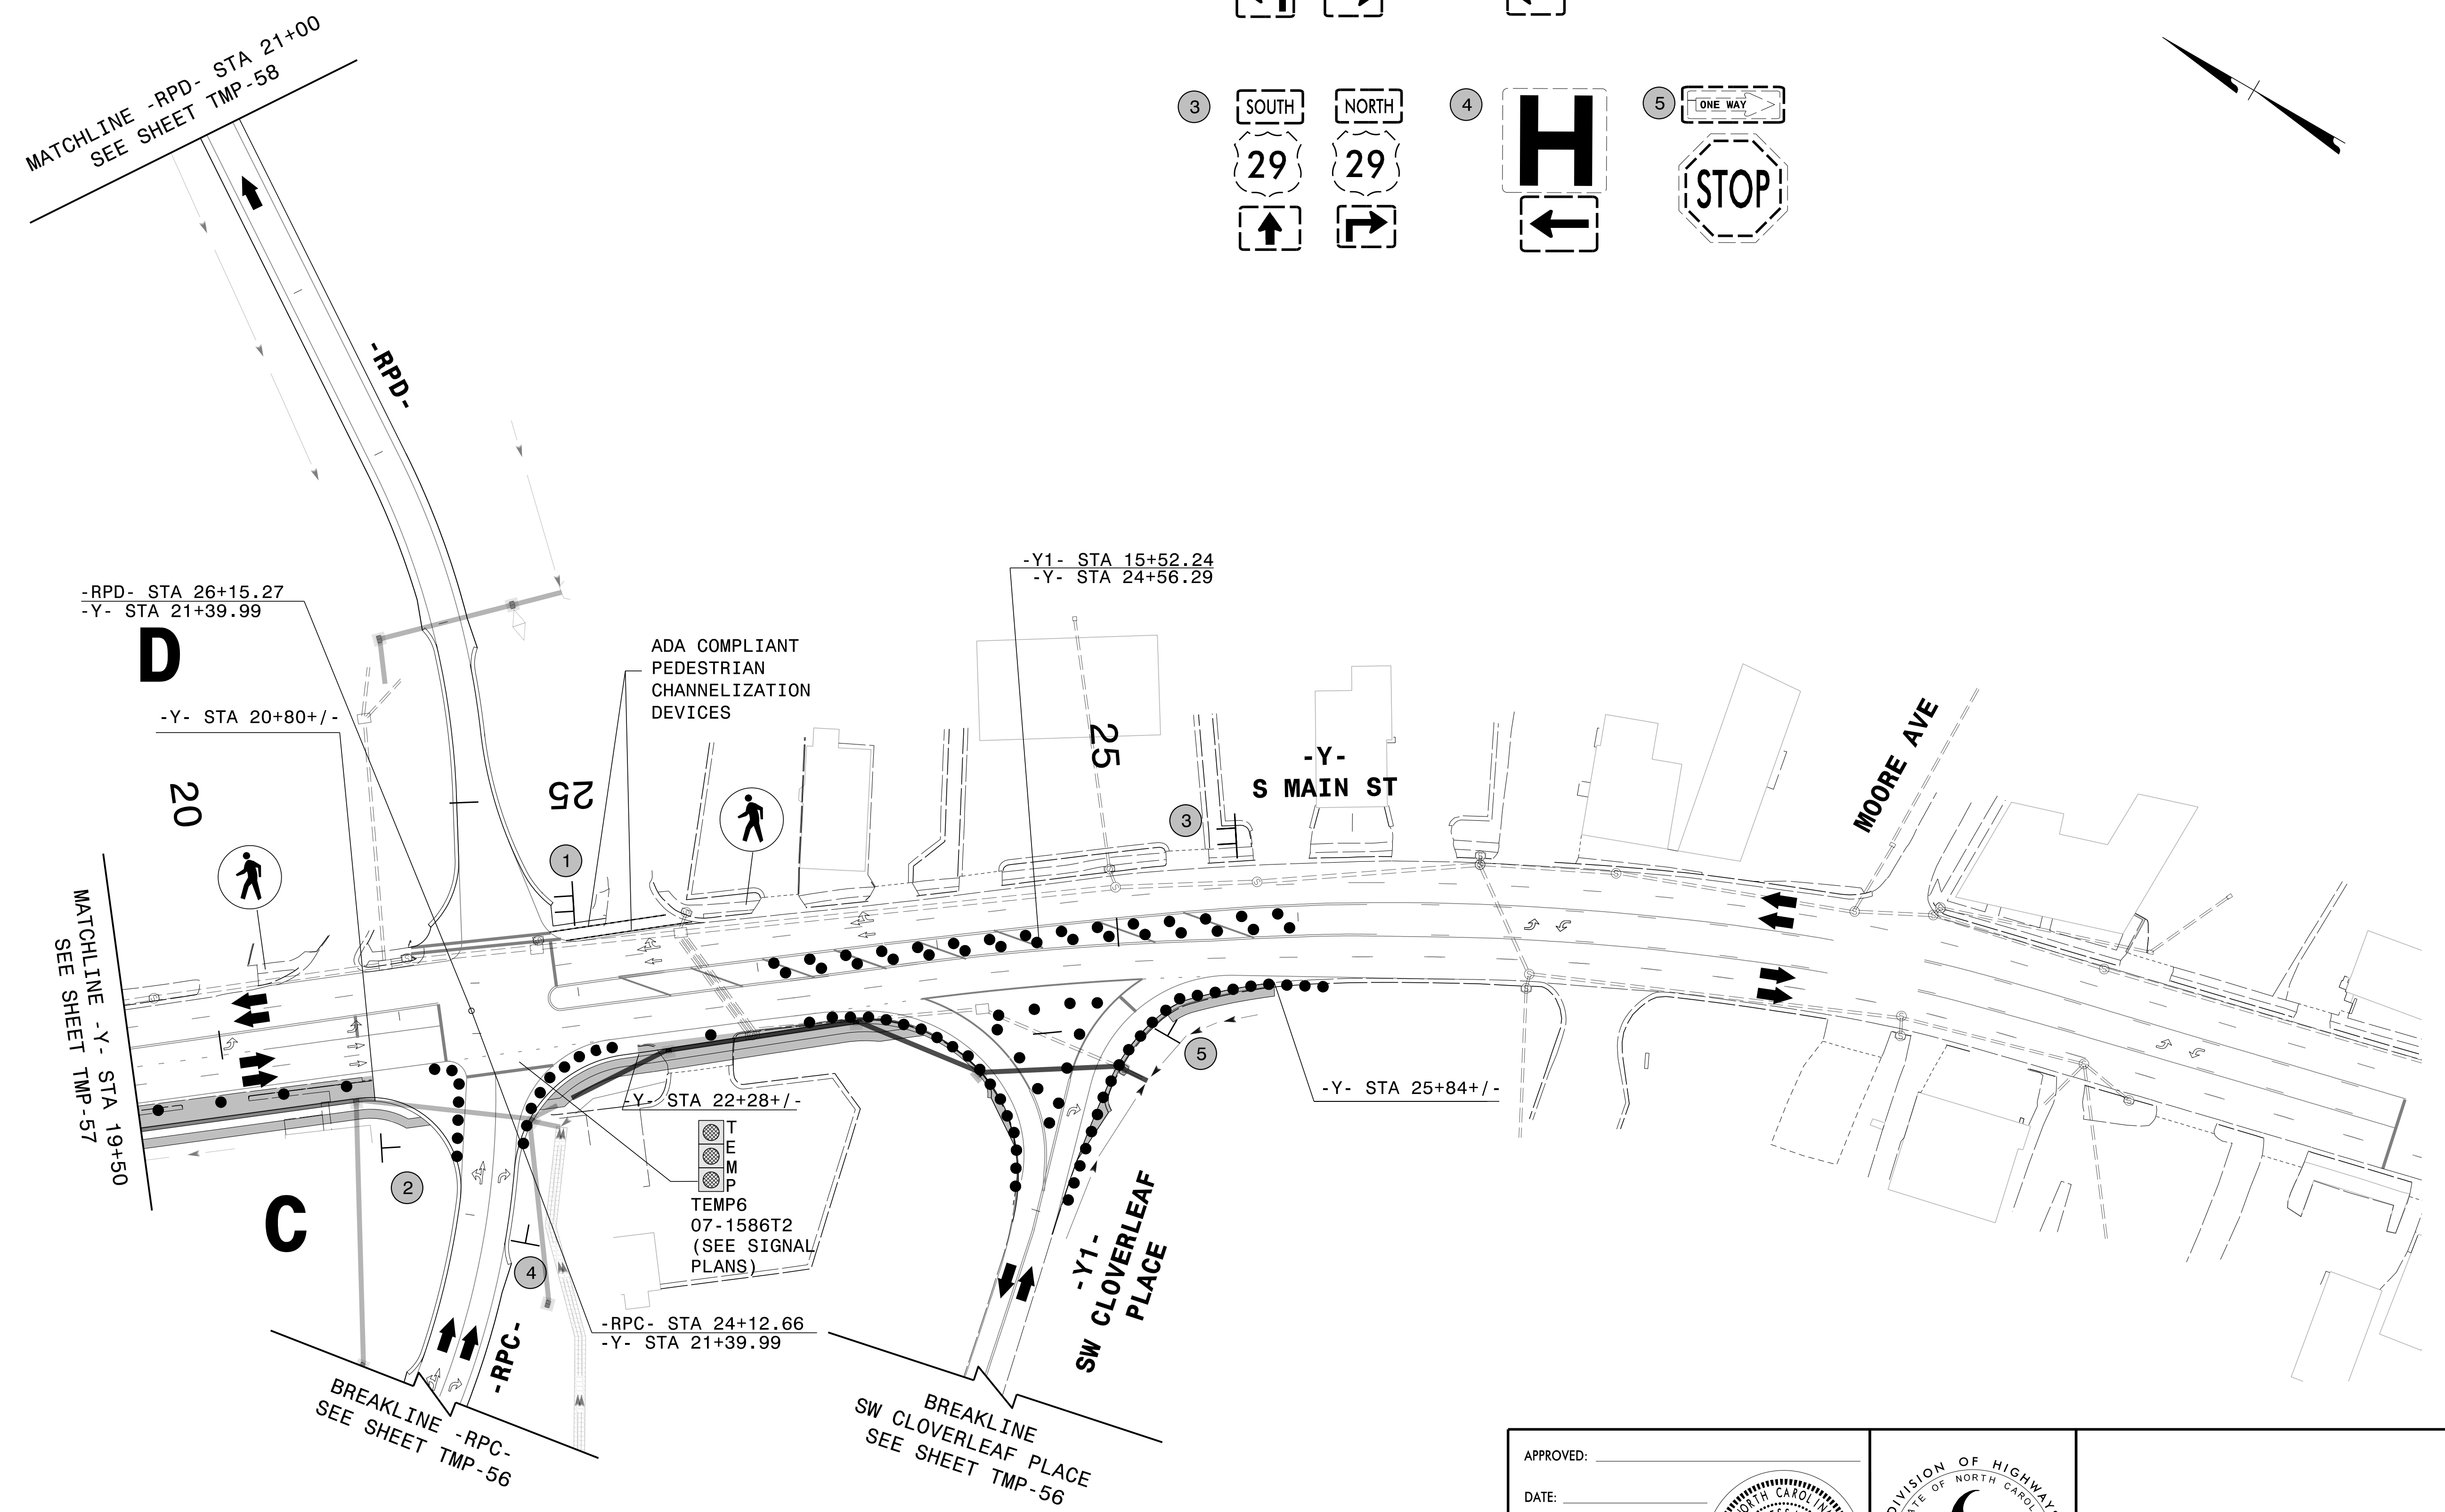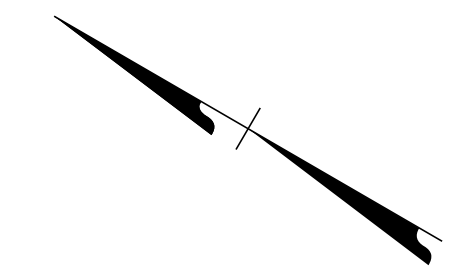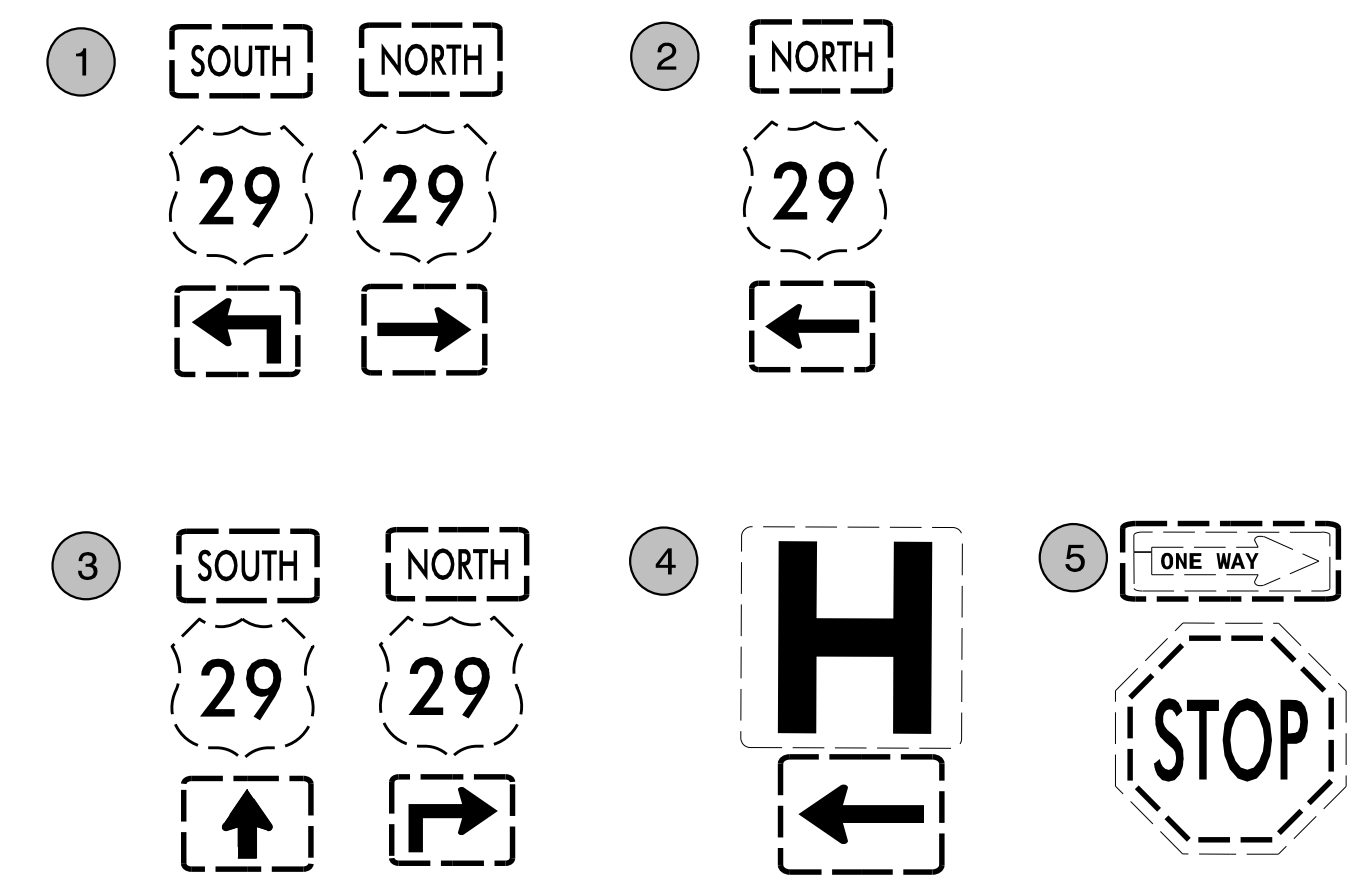


I:\17\2021\1706-plan-dsm-LSA\proj\U-5896\TrafficControl\TCP-U-5896-TC-TMP-60_Phase_IVB.dgn
 User: ST086227

APPROVED: _____ DATE: _____			TEMPORARY TRAFFIC CONTROL PHASE IVB DETAIL
DOCUMENT NOT CONSIDERED FINAL UNLESS ALL SIGNATURES COMPLETED			

PROJ. REFERENCE NO.	SHEET NO.
U-5896	TMP-61


PLANS PREPARED FOR THE NCDOT BY:

M MOTT MACDONALD I & E, LLC
 1101 HAYNES STREET, SUITE 101
 RALEIGH, NC 27604
M MOTT MACDONALD NC LICENSE NO. F-0669

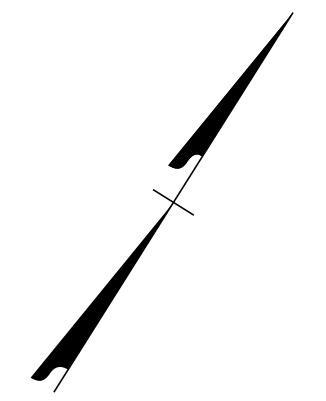

5


10

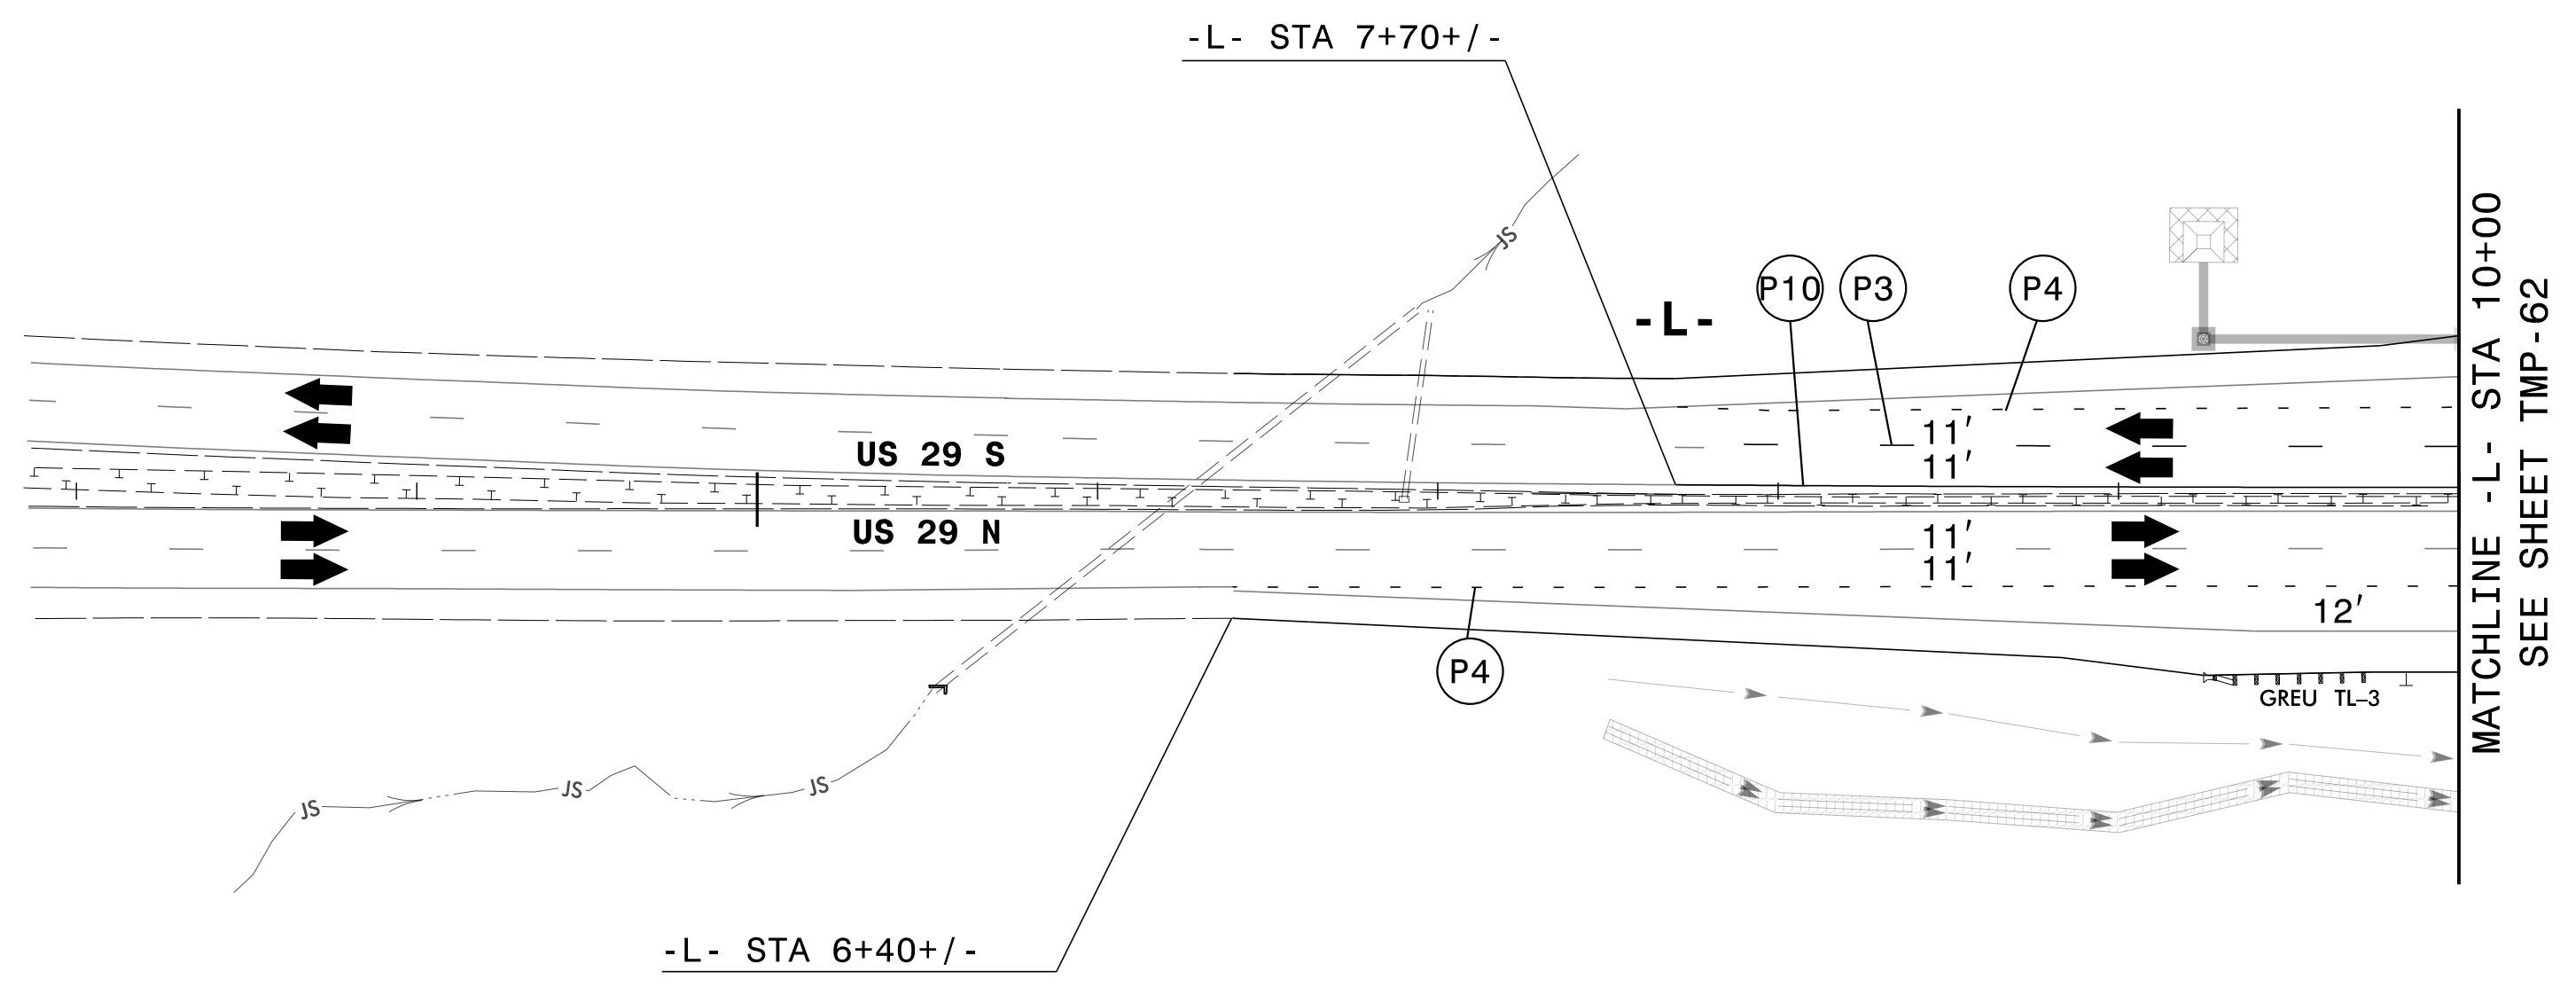




11/17/2021
 C:\37495_2016-plan-dsm-LSA\proj\U-5896\TrafficControl\TCP\U-5896_TC-TMP-61_Phase_V.dgn
 User:ST086227

APPROVED: _____
 DATE: _____

**DOCUMENT NOT CONSIDERED FINAL
 UNLESS ALL SIGNATURES COMPLETED**

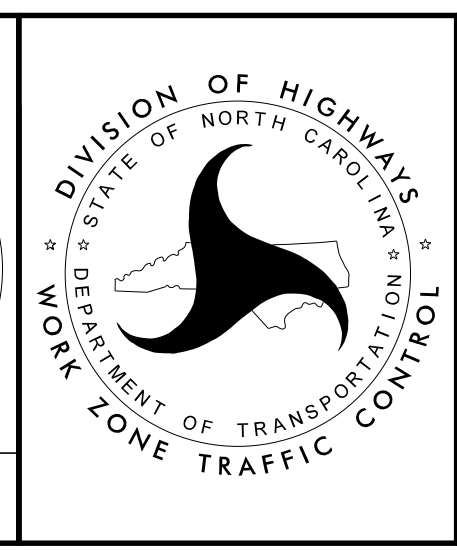

**TEMPORARY TRAFFIC CONTROL
 PHASE V DETAIL**

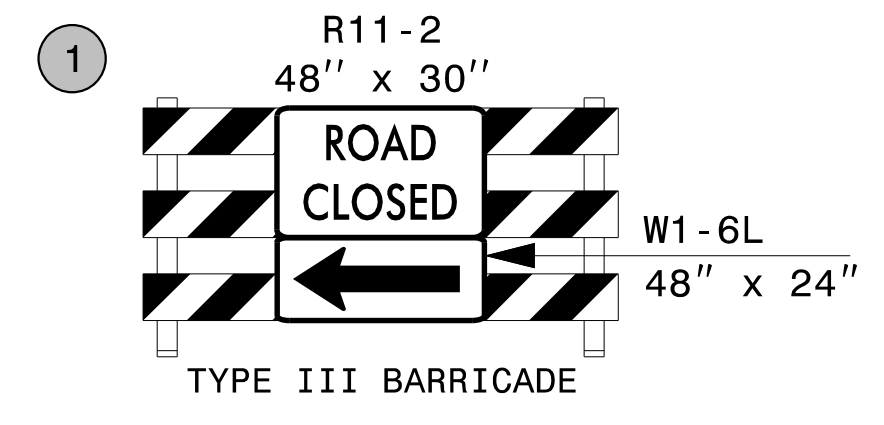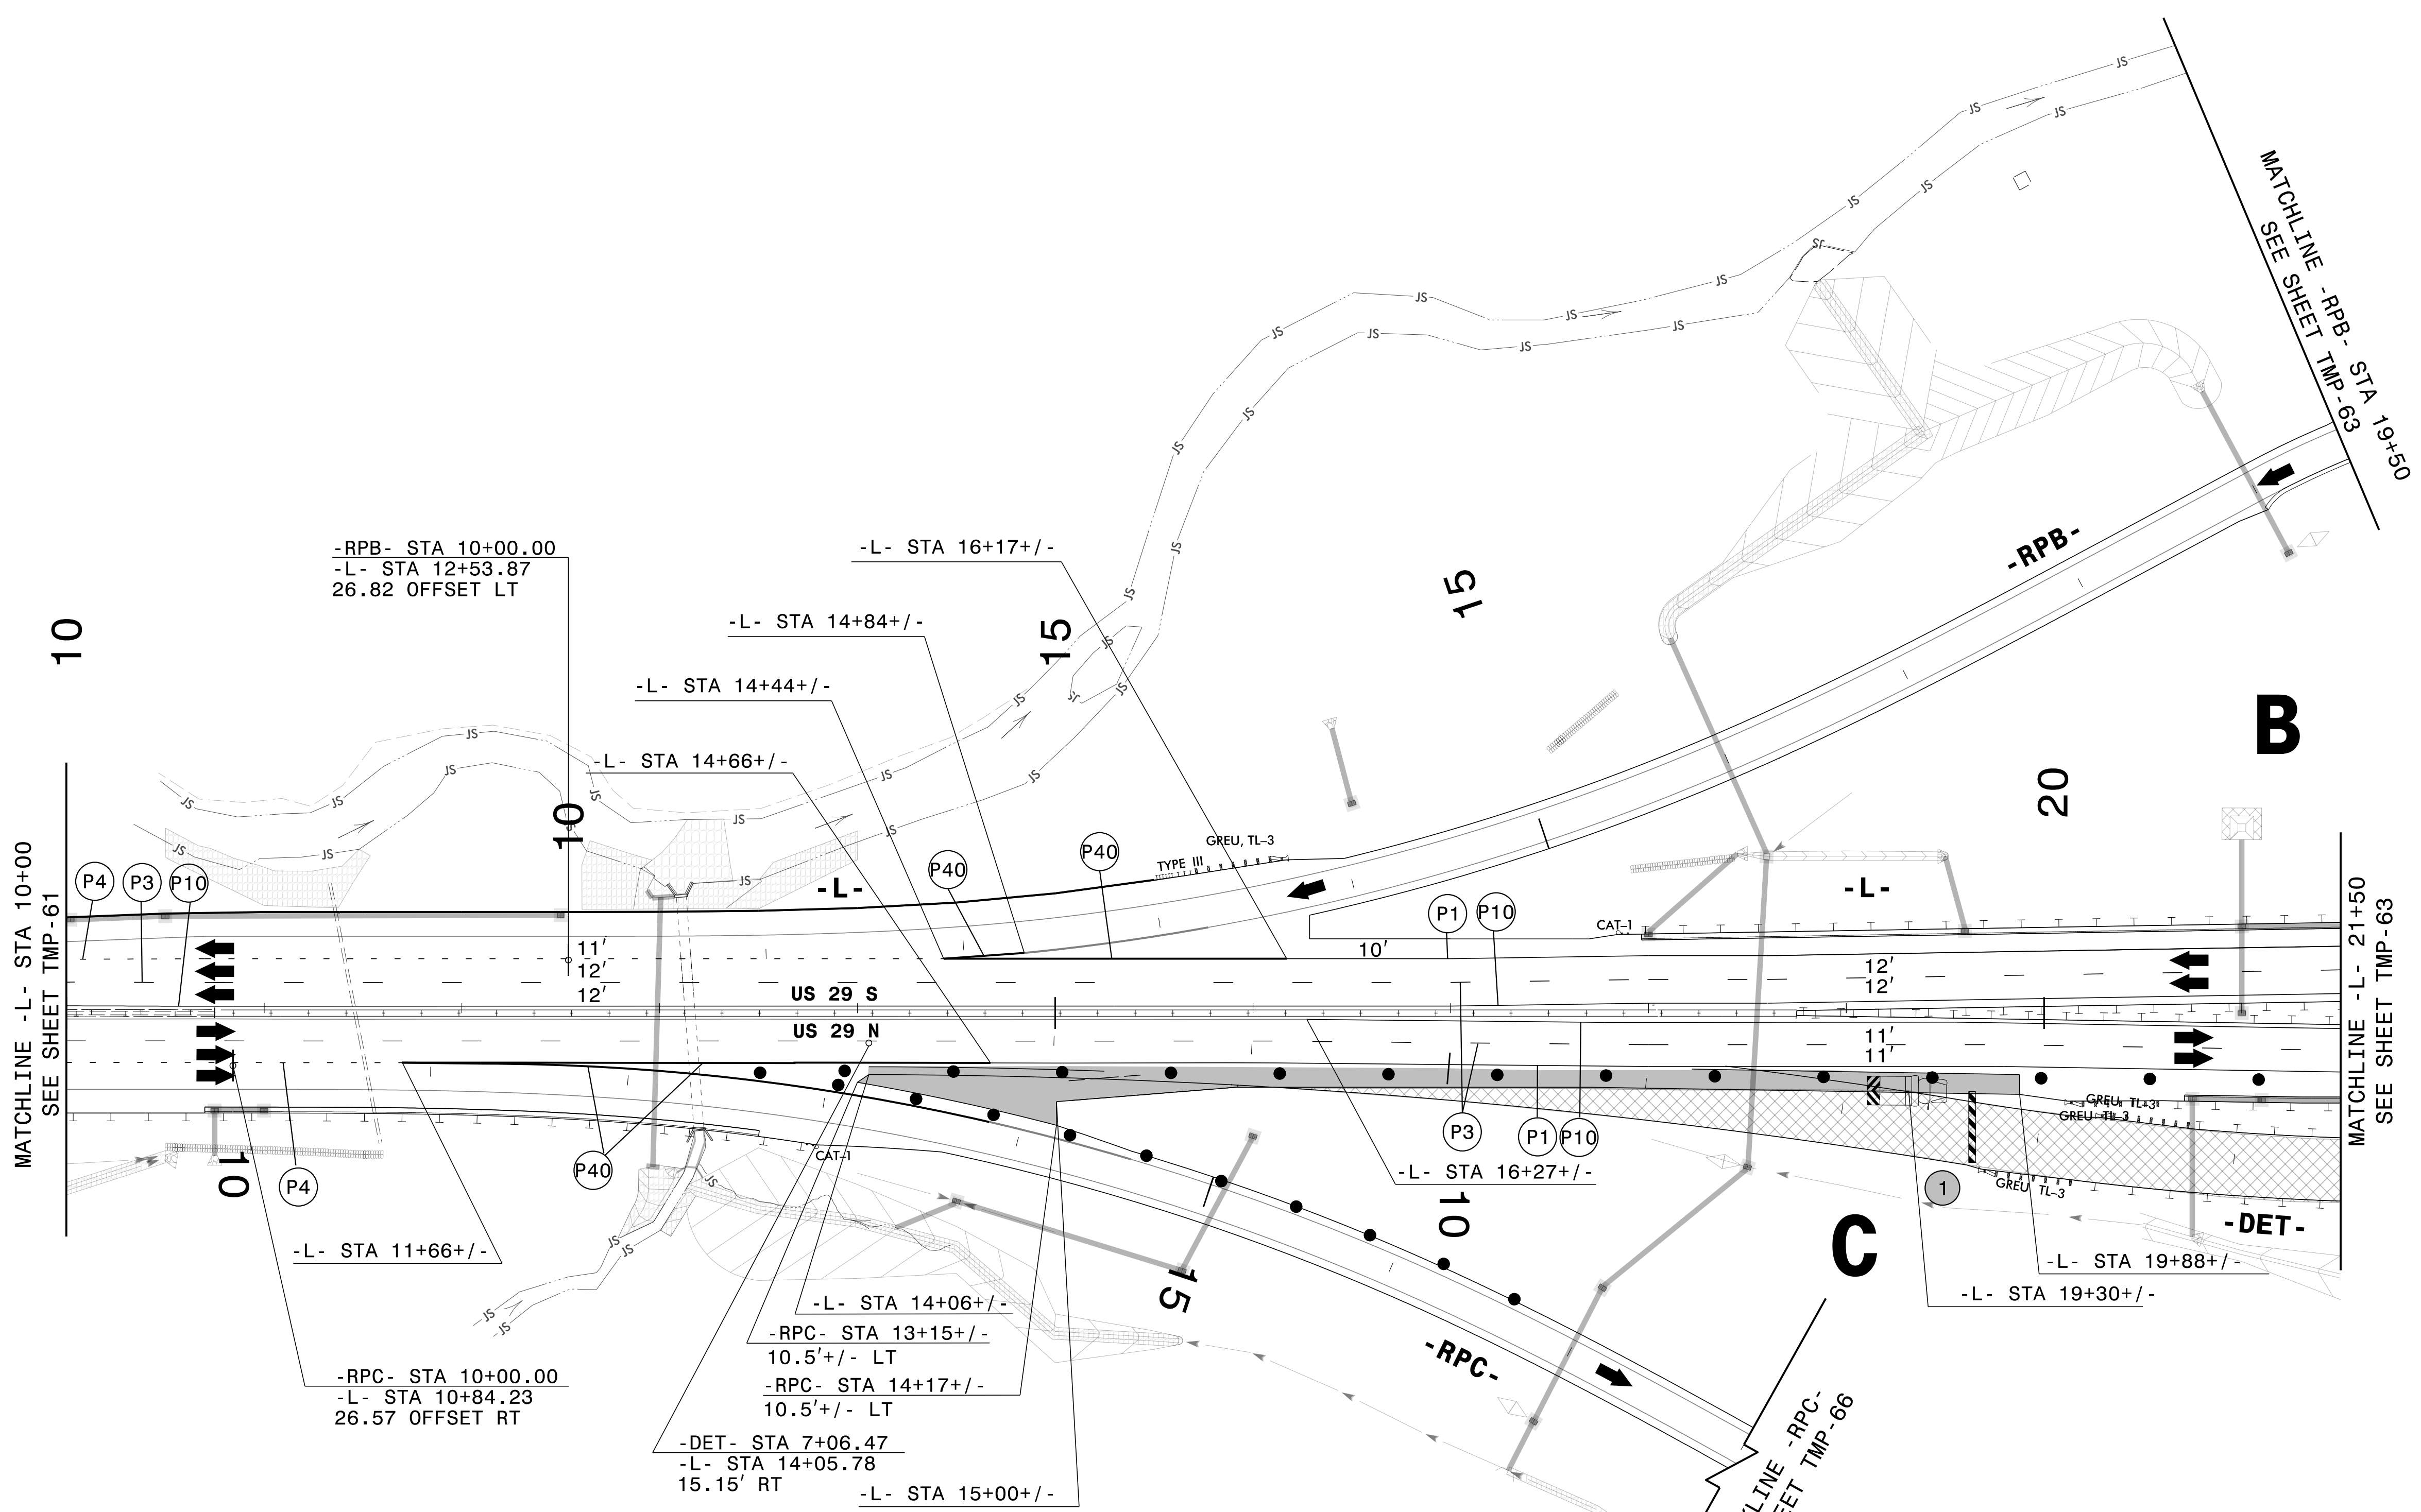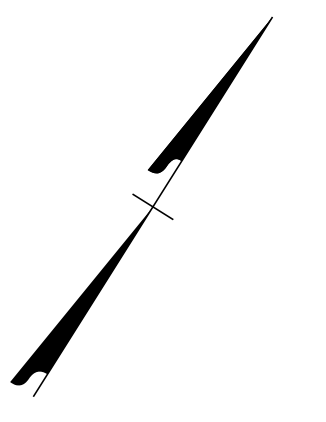

SW CLOVERLEAF
PLACE


BREAKLINE
SW CLOVERLEAF PLACE
SEE SHEET TMP-66

BREAKLINE -RPC-
SEE SHEET TMP-66

APPROVED: _____




DATE: _____

**DOCUMENT NOT CONSIDERED FINAL
UNLESS ALL SIGNATURES COMPLETED**

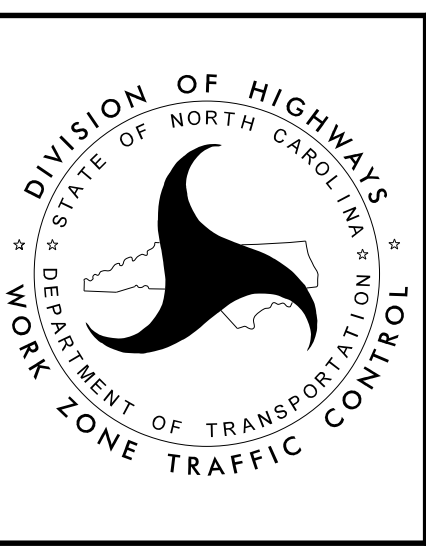

**TEMPORARY TRAFFIC CONTROL
PHASE V DETAIL**

11/17/2016
 C:\37495_2016-plan-dsm-LSA\proj\U-5896\TrafficControl\TC-U-5896-62-Phase_V.dgn
 User:ST086227

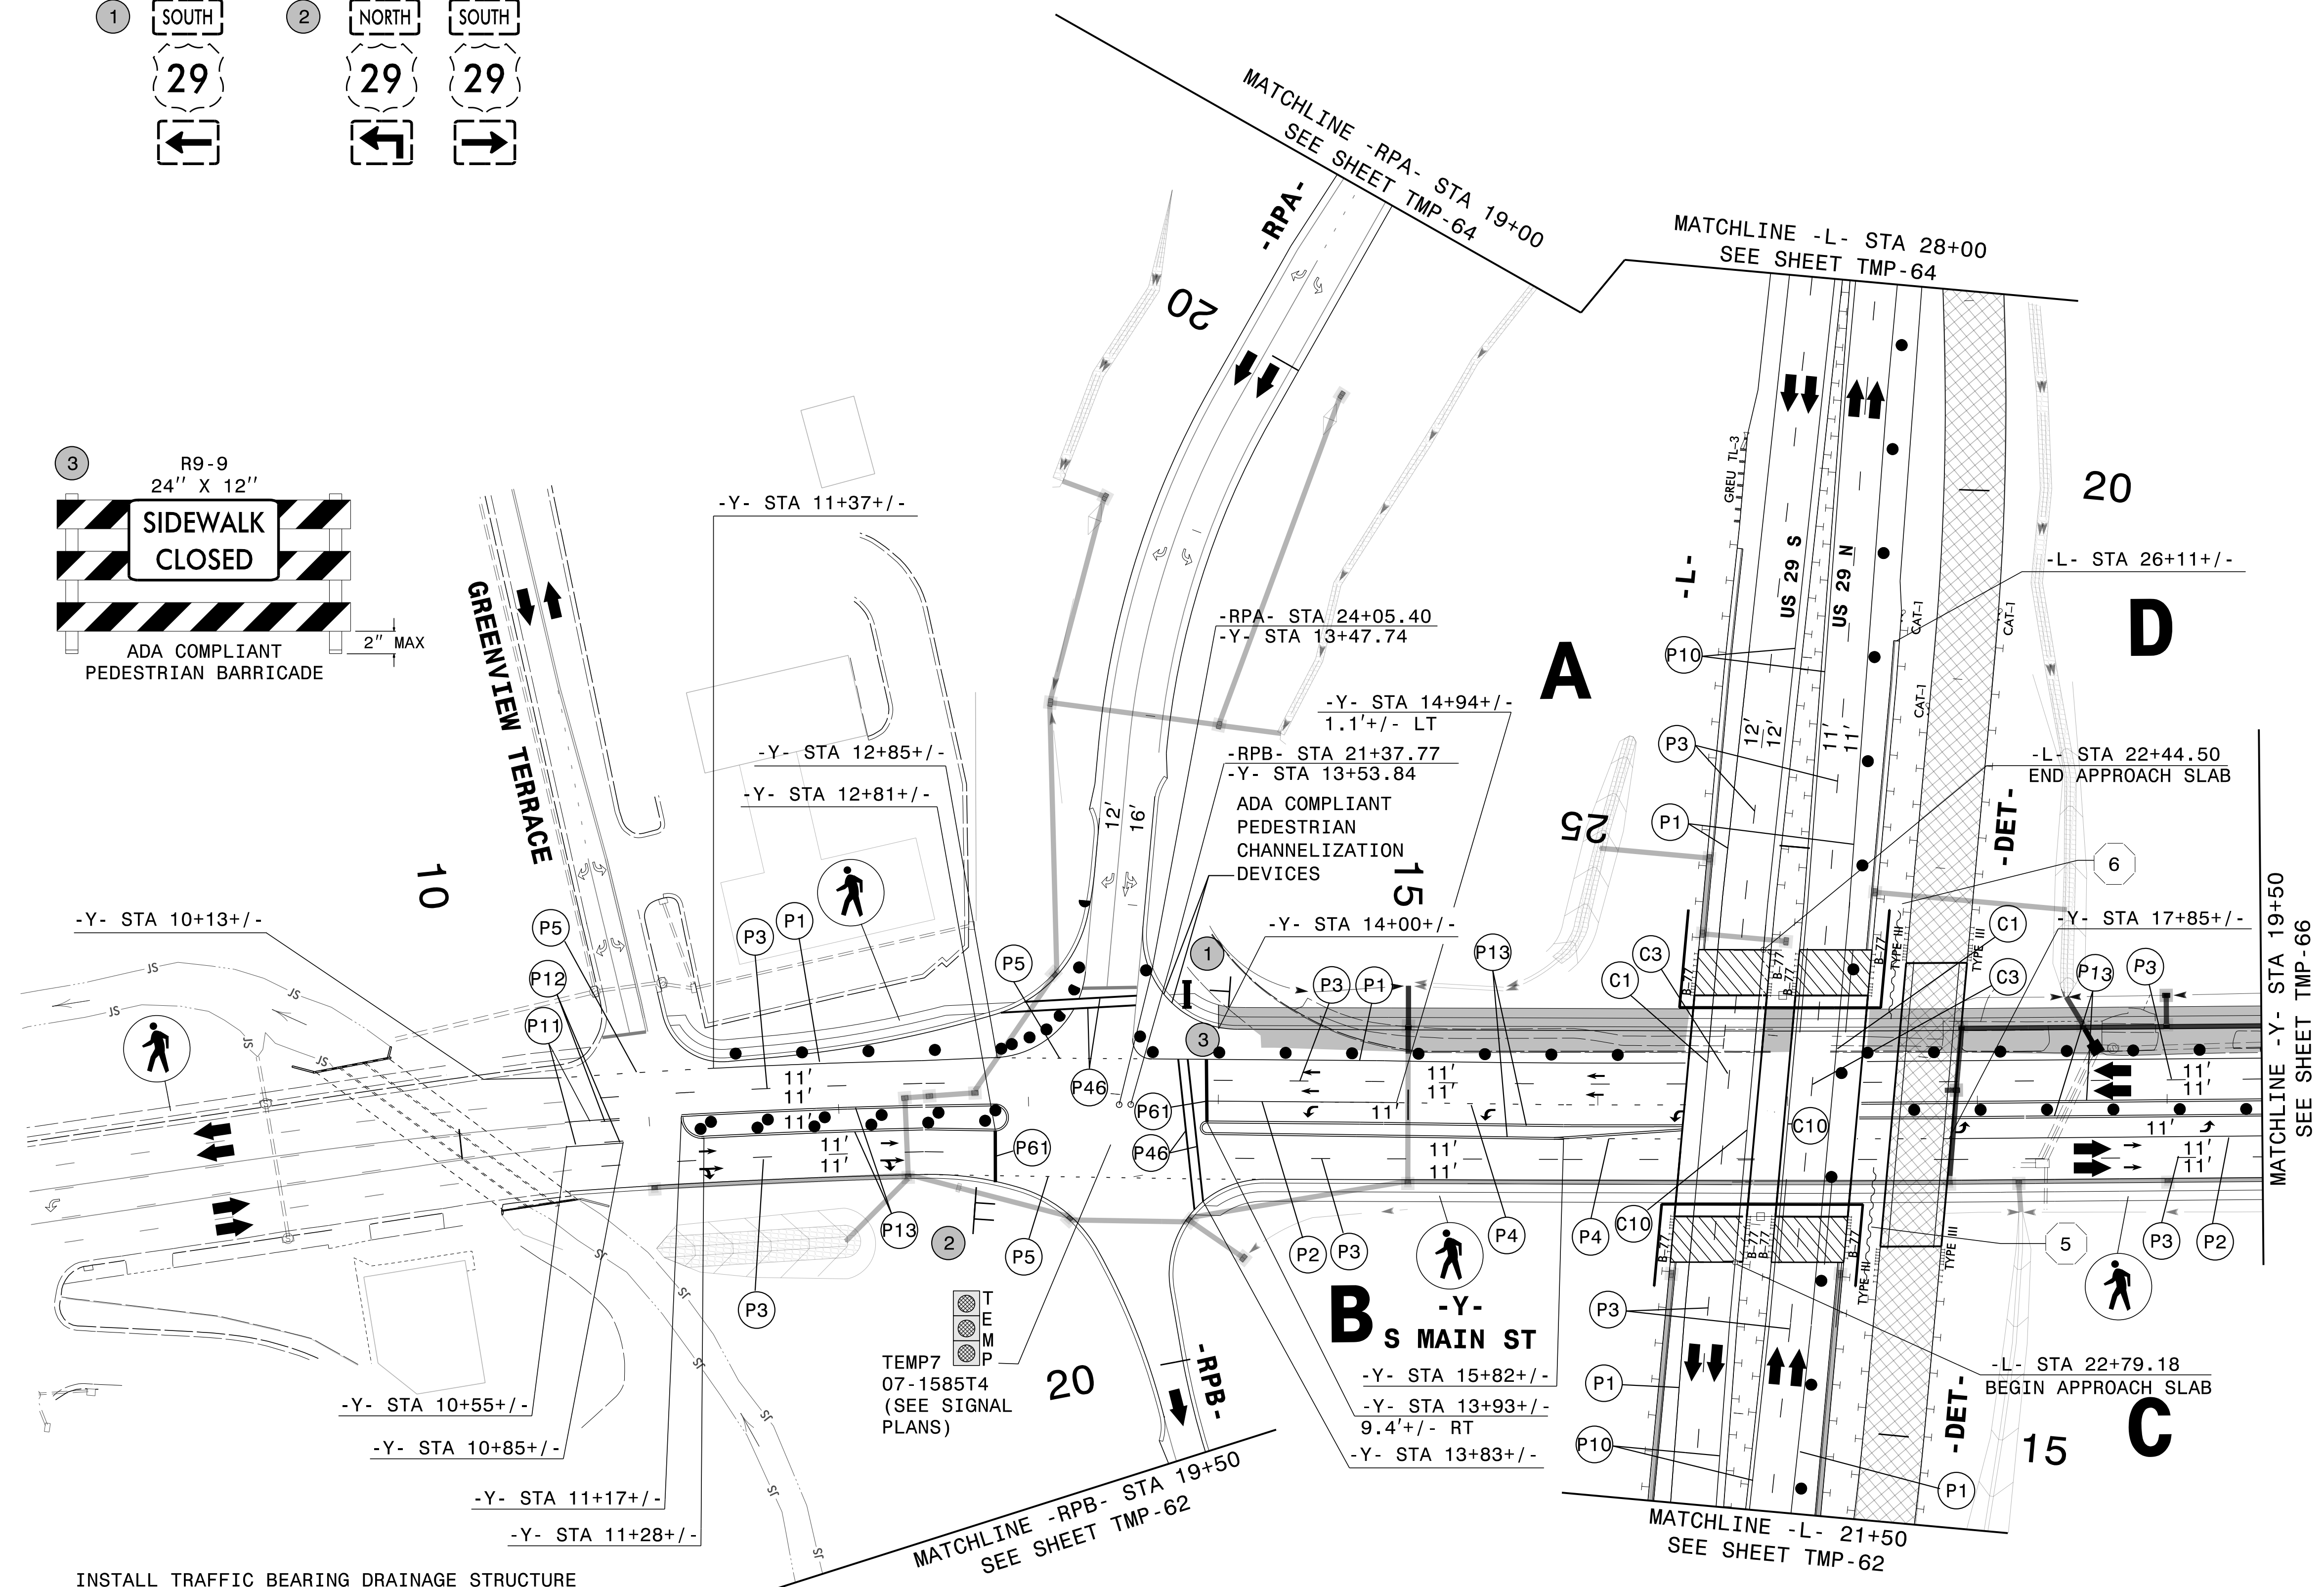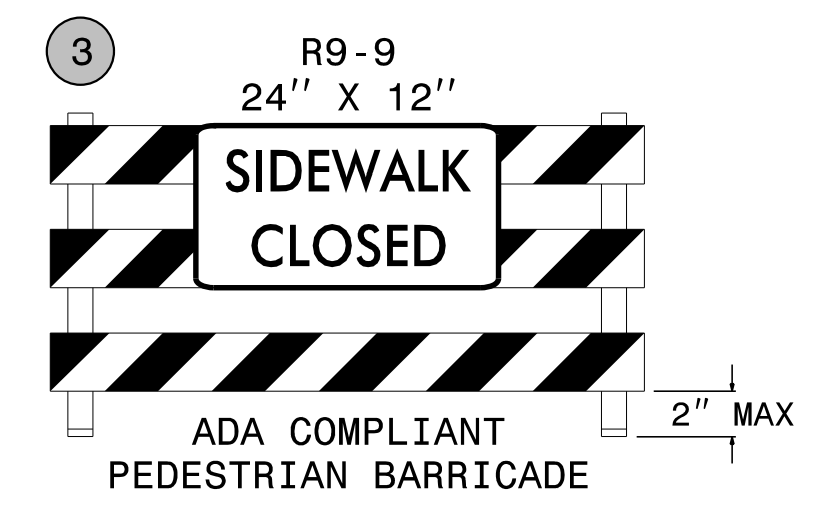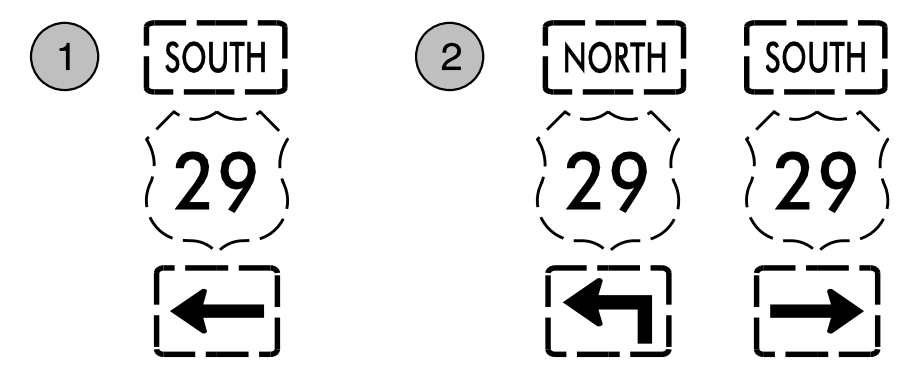


INSTALL TRAFFIC BEARING DRAINAGE STRUCTURE 0540 SHORT OF EXISTING GRADE, BACKFILL/PLATE AND PAVE OVER AS DIRECTED BY ENGINEER. COMPLETE CONSTRUCTION OF PROPOSED INLET IN CONJUNCTION WITH PROPOSED MONOLITHIC ISLANDS.

TEMP7
07-1585T4
(SEE SIGNAL PLANS)


APPROVED: _____
DATE: _____

DOCUMENT NOT CONSIDERED FINAL UNLESS ALL SIGNATURES COMPLETED

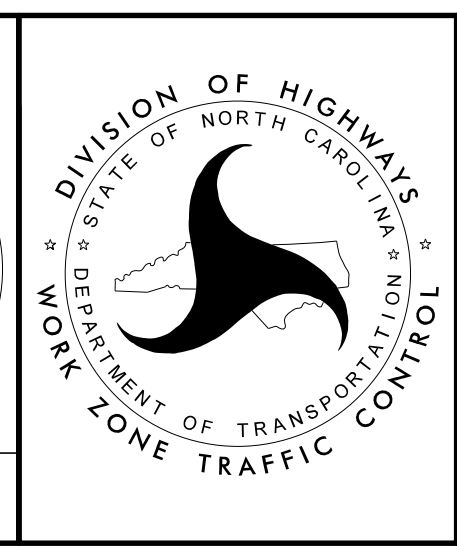

TEMPORARY TRAFFIC CONTROL PHASE V DETAIL

I:\23\2021\11\23\2021\2016-plan-dsm.LSA\proj\U-5896\TrafficControl\TCP\U-5896_TC_TMP-63_Phase_V.dgn User:ST086227


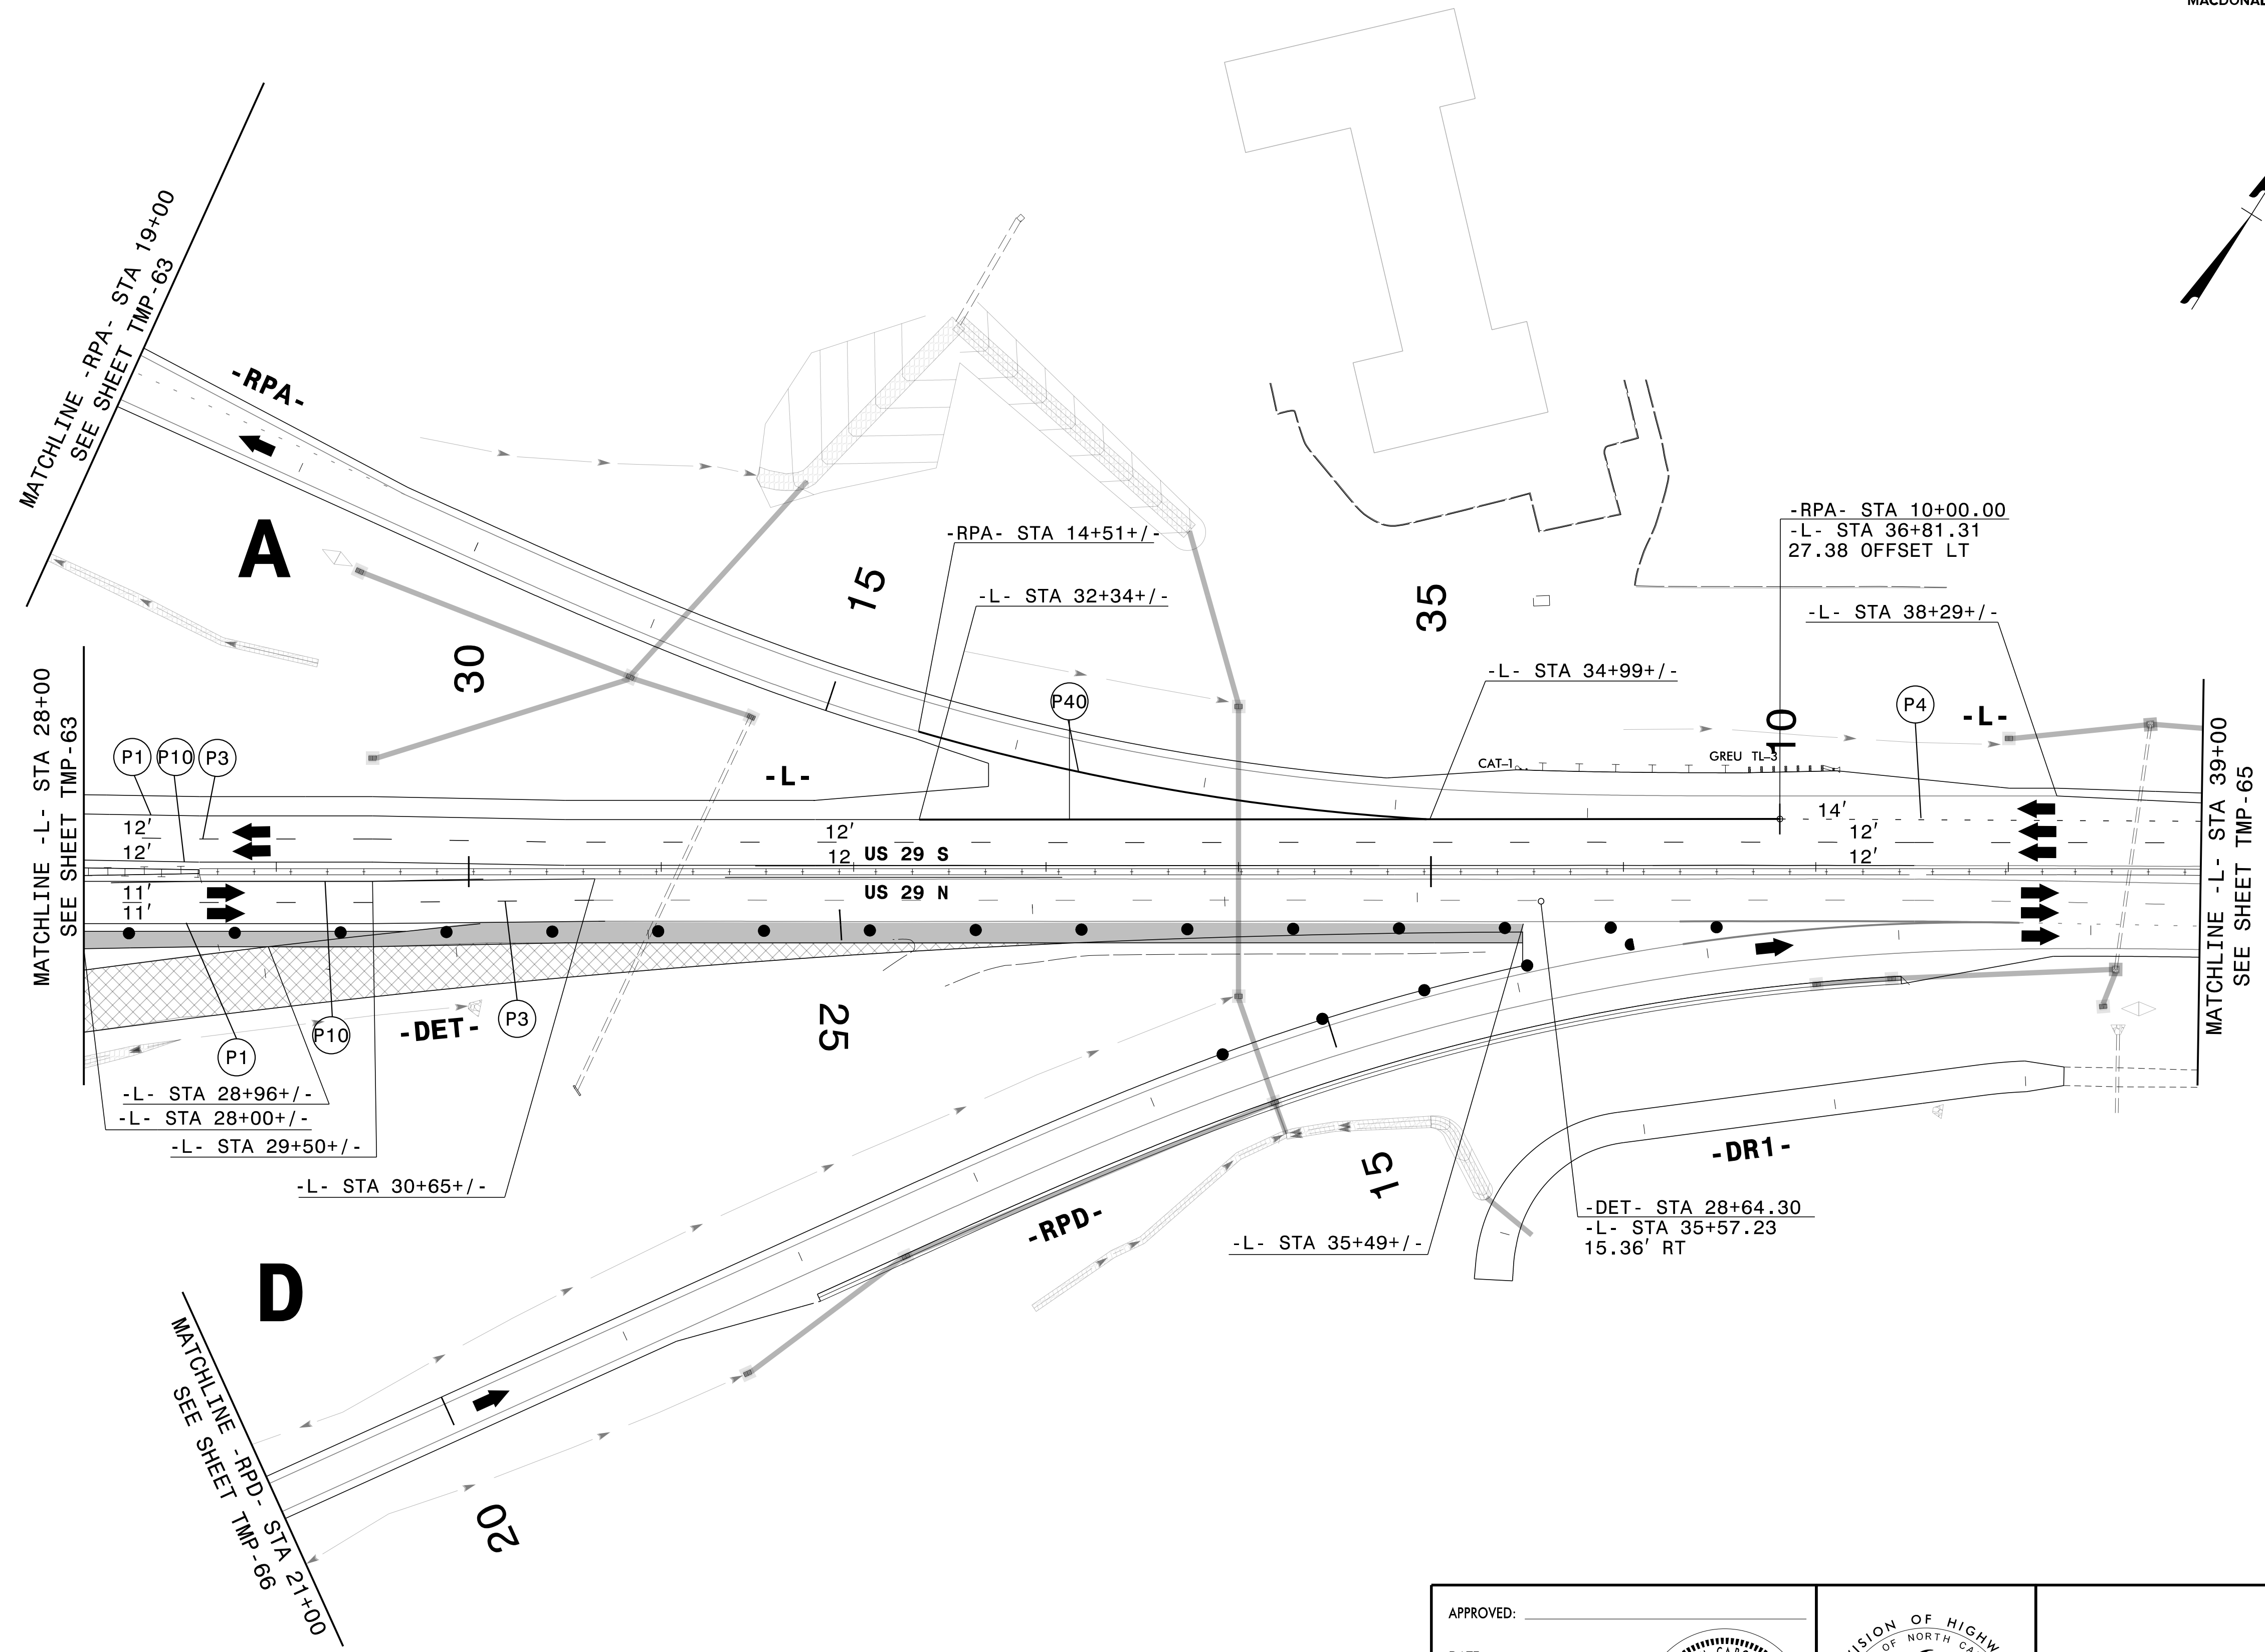


1/17/2021
 C:\37495_2016-plan-dsn.LSA\proj\U-5896\TrafficControl\TCP\U-5896_TC_TMP-64_Phase_V.dgn
 User:ST086227

APPROVED: _____			TEMPORARY TRAFFIC CONTROL PHASE V DETAIL
DATE: _____			
DOCUMENT NOT CONSIDERED FINAL UNLESS ALL SIGNATURES COMPLETED			

PLANS PREPARED FOR THE NCDOT BY:


M MOTT MACDONALD I & E, LLC
 1101 HAYNES STREET, SUITE 101
 RALEIGH, NC 27604
M MOTT MACDONALD NC LICENSE NO. F-0669

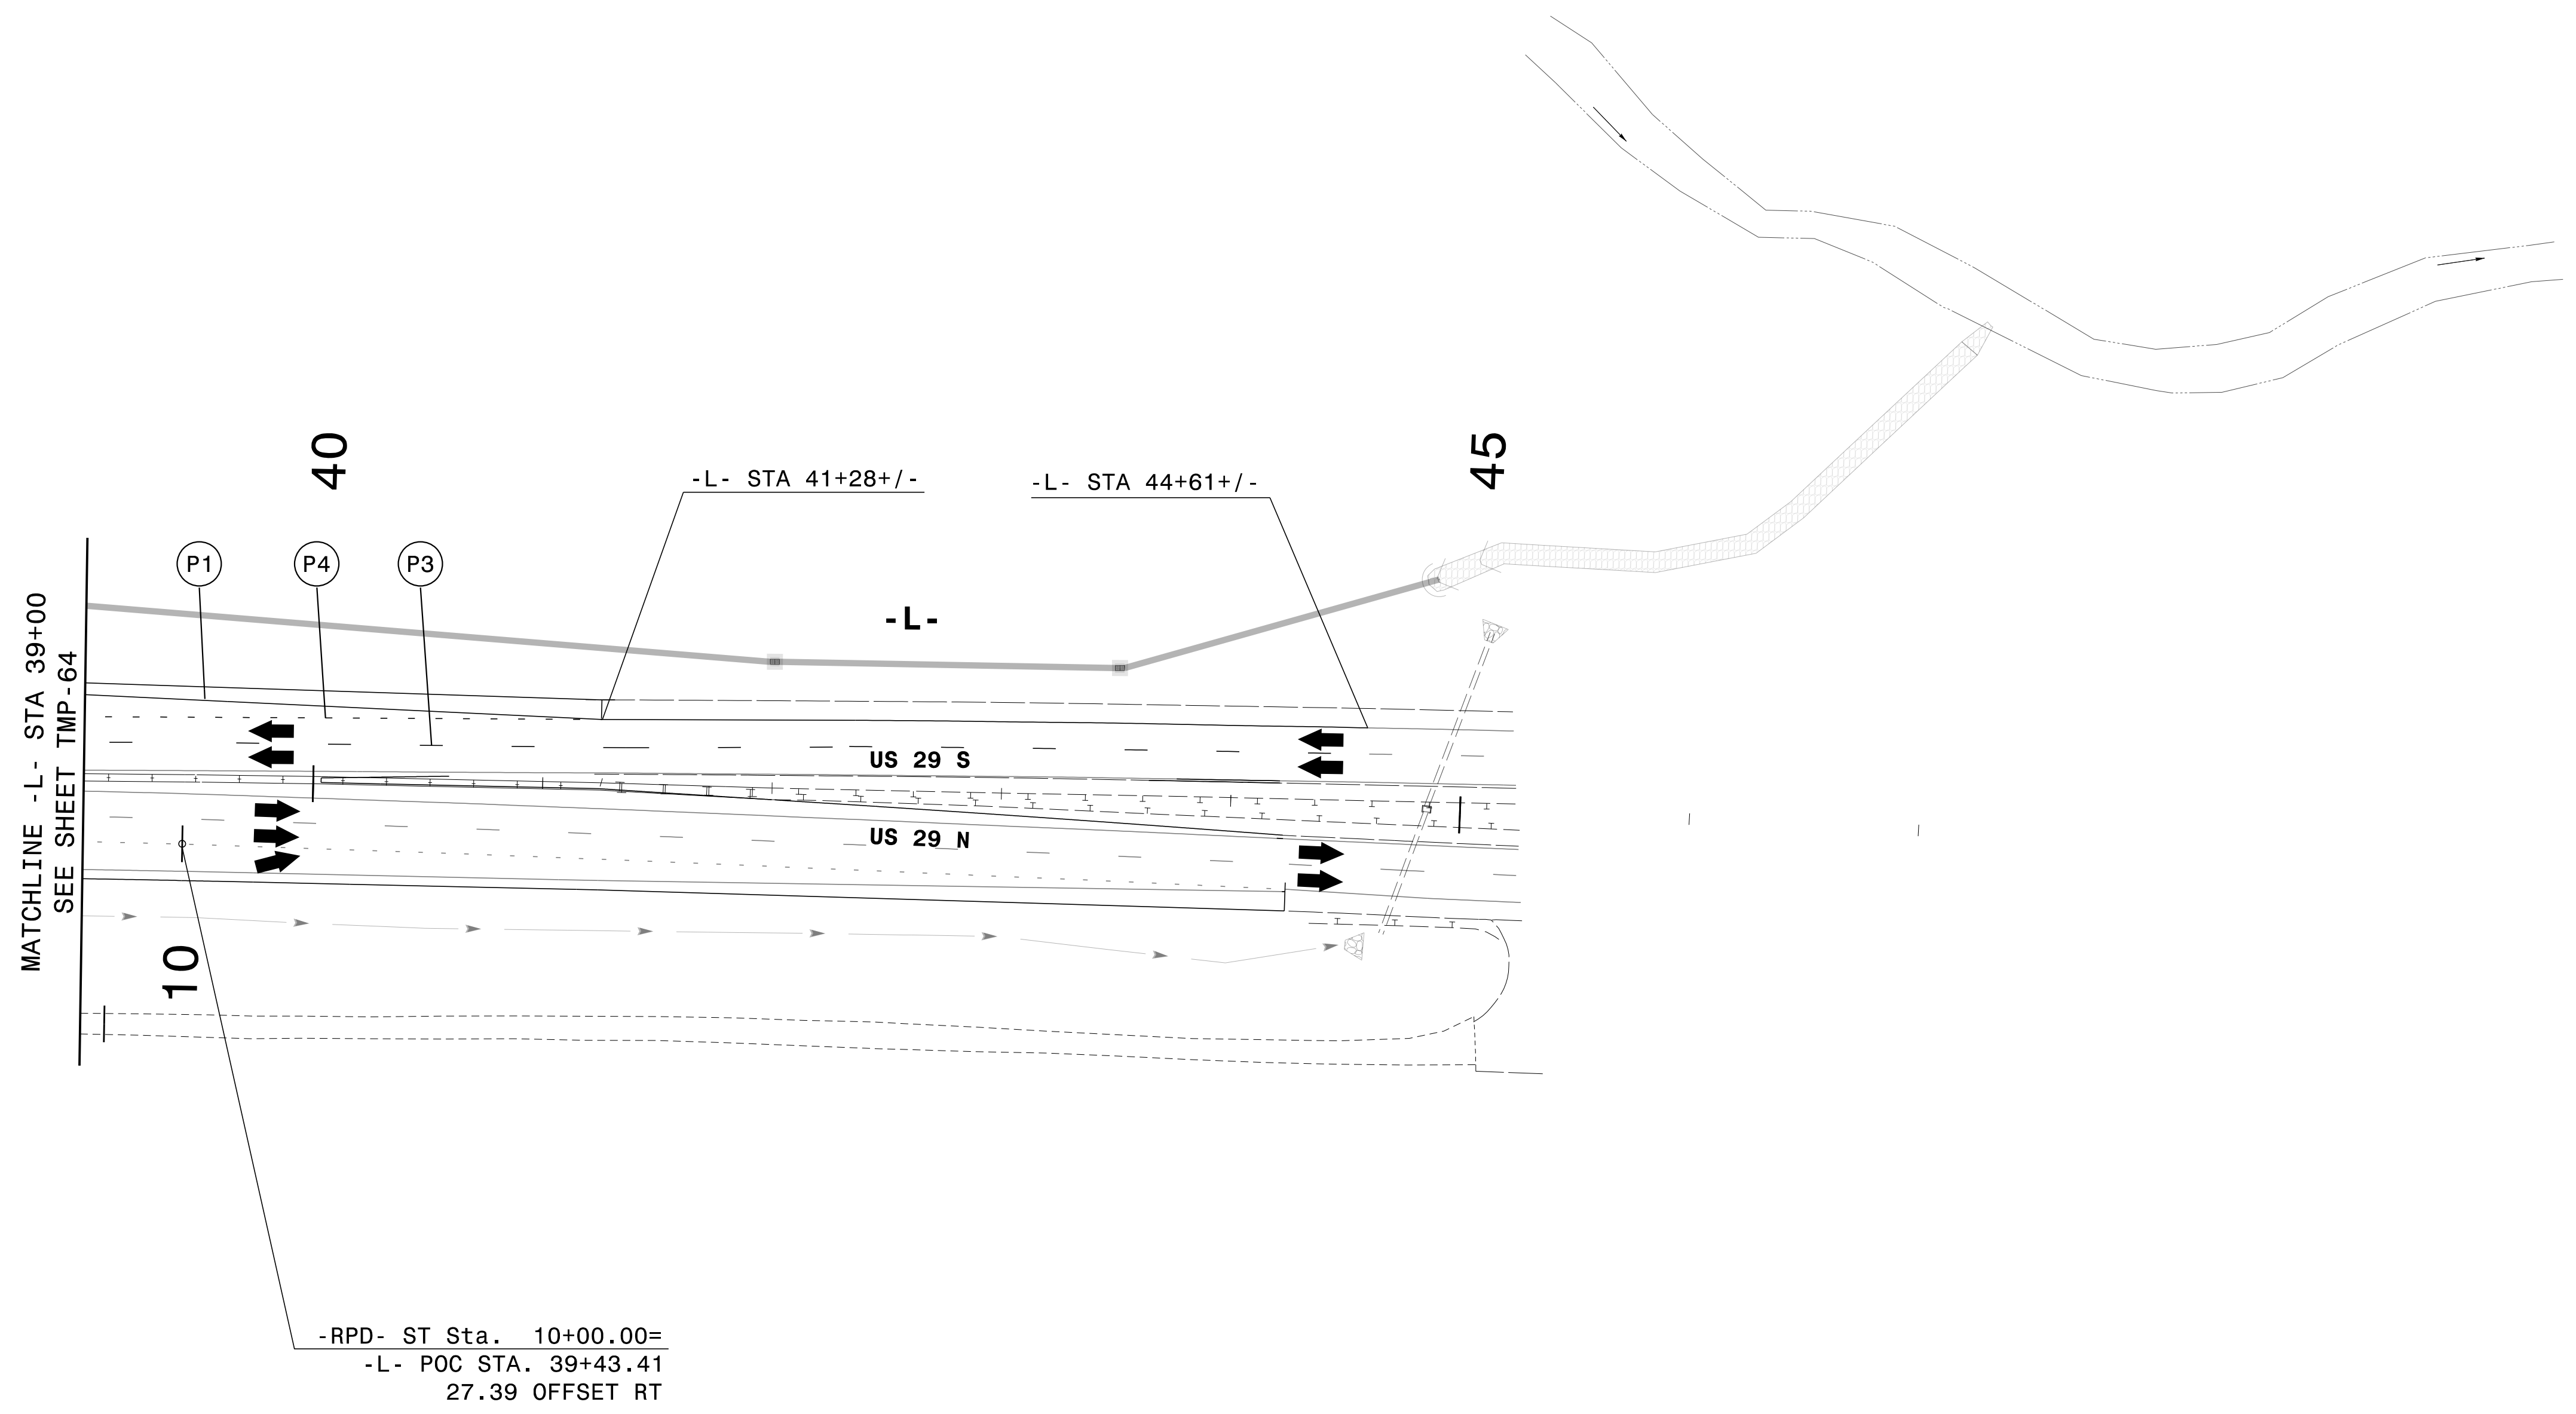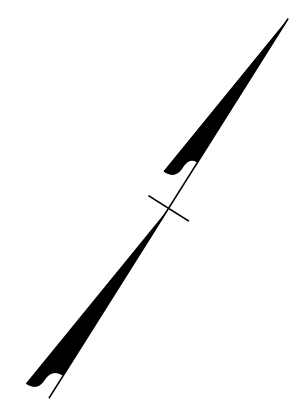

I:\17\2021
 C:\37495_2016-plan-dsn-LSA\proj\U-5896\TrafficControl\TCP\U-5896_TC-TMP-65_Phase_V.dgn
 User:ST086227

APPROVED: _____ DATE: _____			TEMPORARY TRAFFIC CONTROL PHASE V DETAIL
DOCUMENT NOT CONSIDERED FINAL UNLESS ALL SIGNATURES COMPLETED			




MATCHLINE -RPD- STA 21+00
SEE SHEET TMP-64

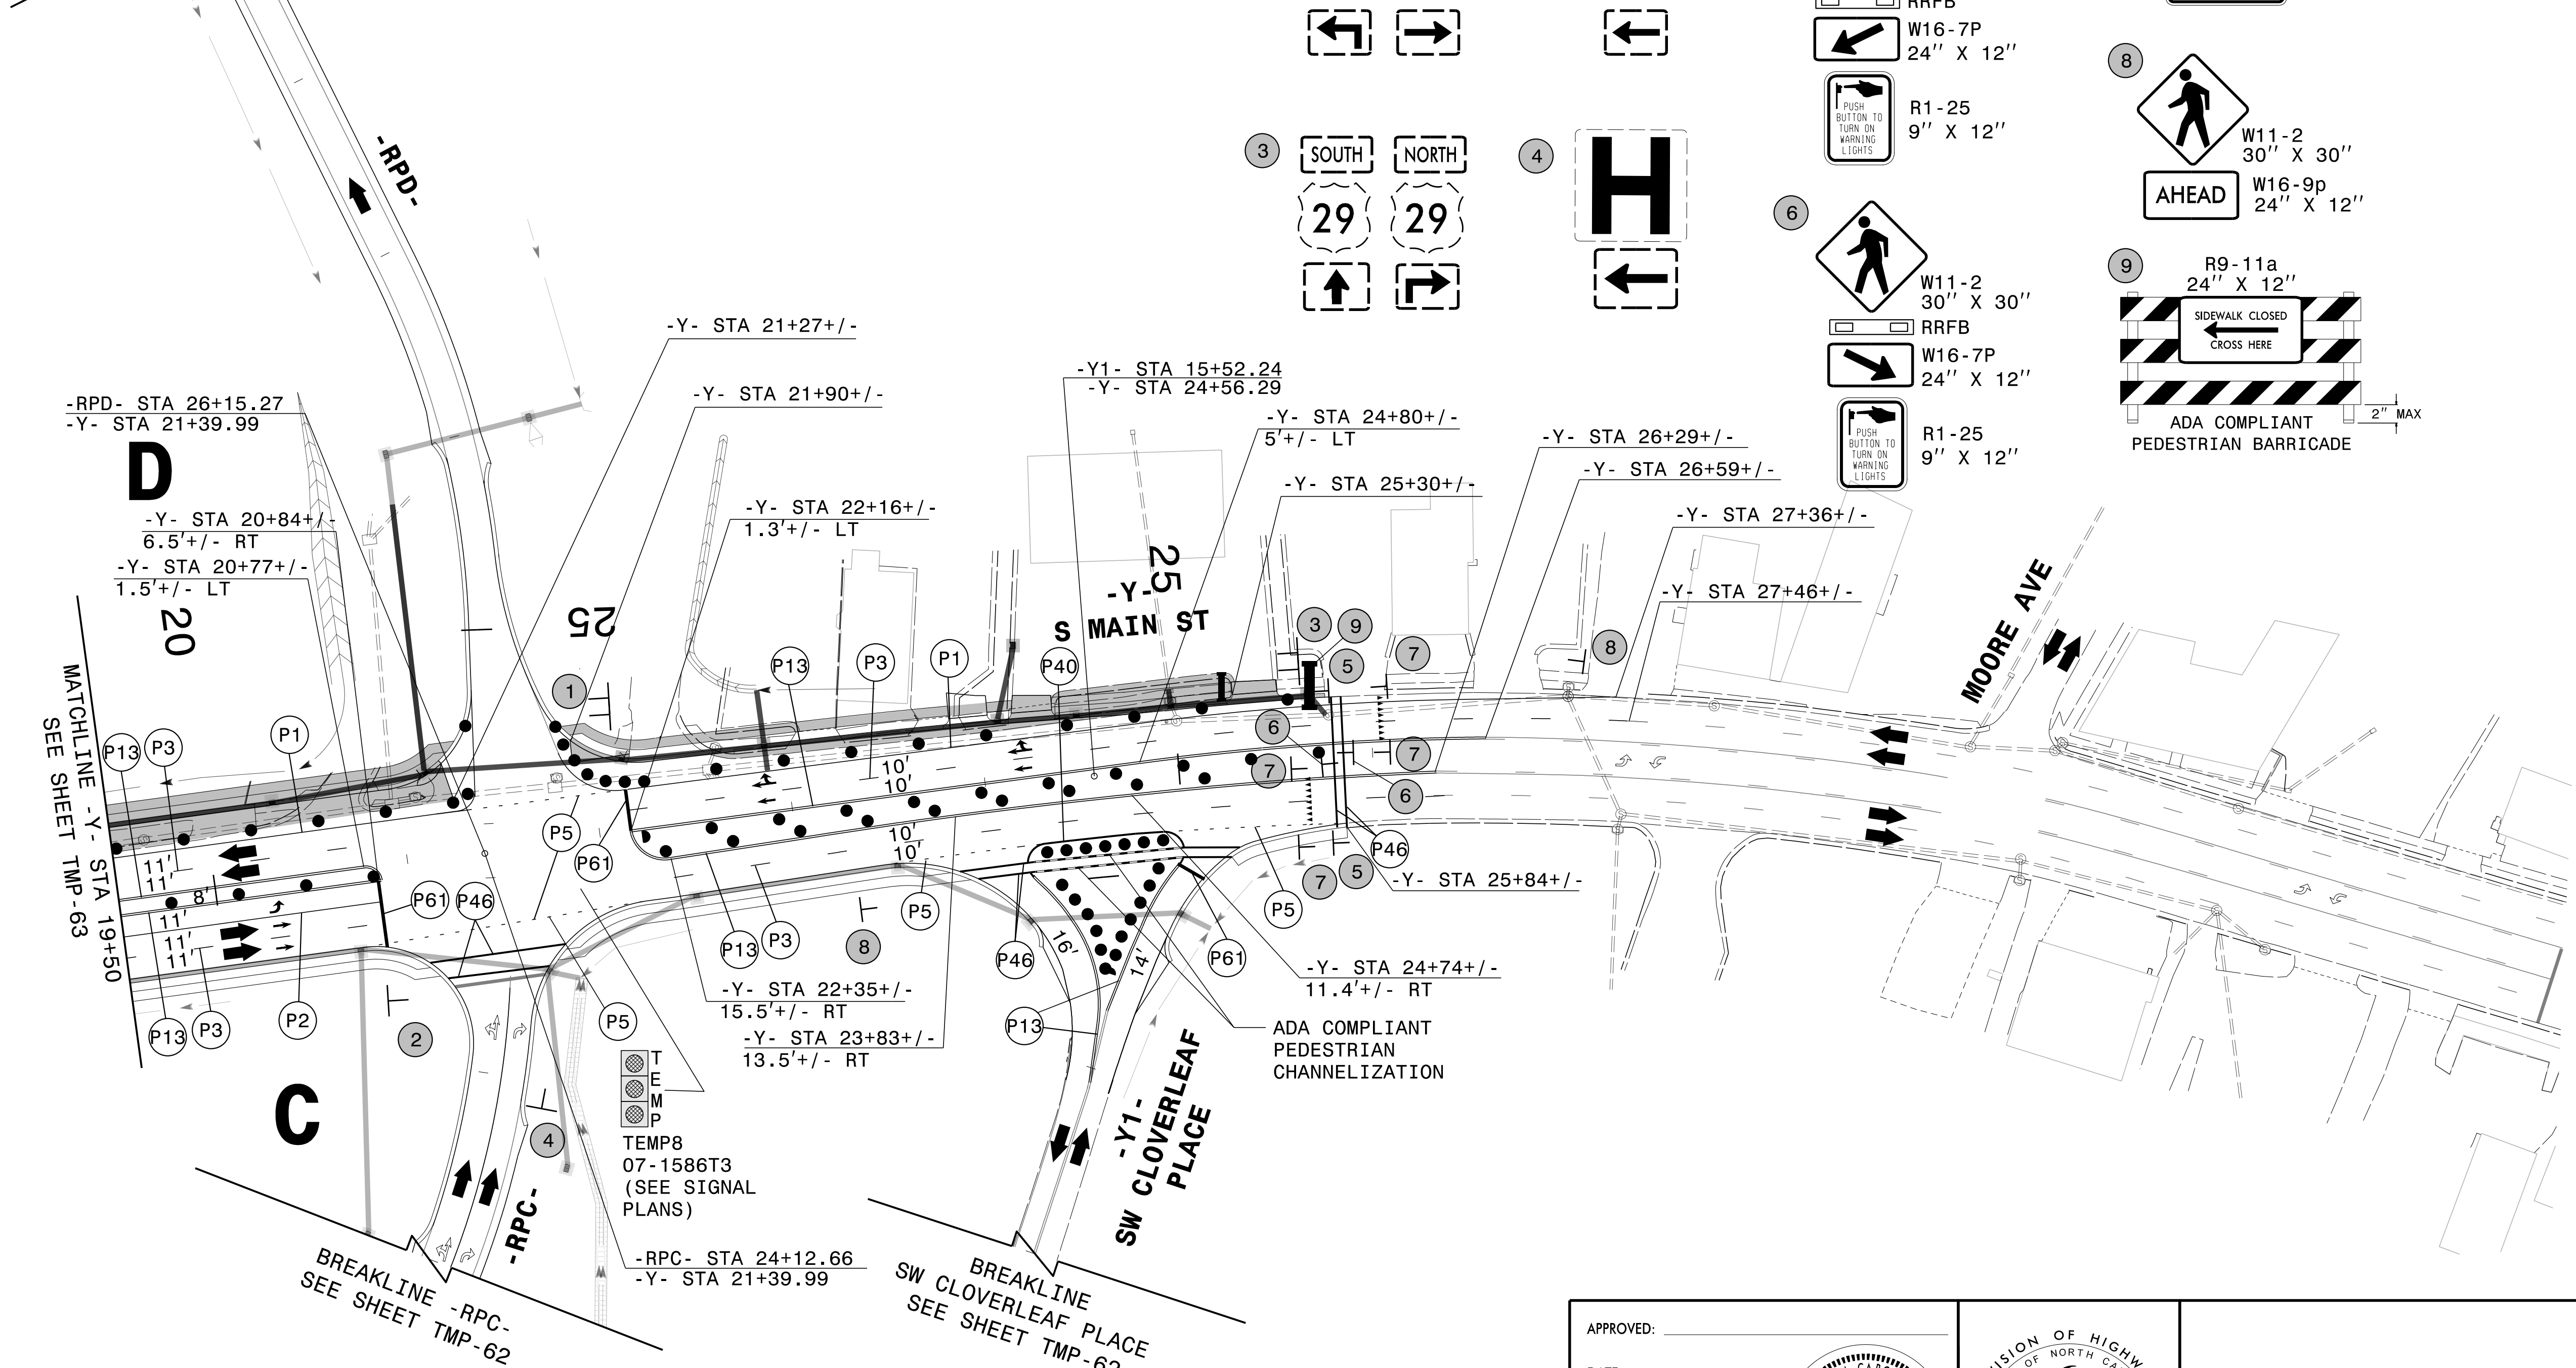

- | | |
|-------|-------|
| SOUTH | NORTH |
| 29 | 29 |
| ← | → |
- | |
|-------|
| NORTH |
| 29 |
| ← |
- | | |
|-------|-------|
| SOUTH | NORTH |
| 29 | 29 |
| ↑ | → |
- | |
|---|
| H |
| ← |
- | | |
|---------------------------------------|-----------|
| W11-2 | 30" X 30" |
| RRFB | |
| W16-7P | 24" X 12" |
| R1-25 | 9" X 12" |
| PUSH BUTTON TO TURN ON WARNING LIGHTS | |
- | | |
|---------------------------------------|-----------|
| W11-2 | 30" X 30" |
| RRFB | |
| W16-7P | 24" X 12" |
| R1-25 | 9" X 12" |
| PUSH BUTTON TO TURN ON WARNING LIGHTS | |
- | | |
|-------|-----------|
| R1-5L | 36" X 36" |
|-------|-----------|
- | | |
|-------|-----------|
| W11-2 | 30" X 30" |
| AHEAD | W16-9p |
| | 24" X 12" |
- | | |
|------------------------------------|-----------|
| R9-11a | 24" X 12" |
| SIDEWALK CLOSED CROSS HERE | |
| ADA COMPLIANT PEDESTRIAN BARRICADE | |
| 2" MAX | |

1/17/2021
 C:\37495_2016-plan-dsm-LSA\proj\U-5896\TrafficControl\TCP-U-5896-1C-TMP-66-Phase_V.dgn
 User:ST086227

APPROVED: _____			TEMPORARY TRAFFIC CONTROL PHASE V DETAIL
DATE: _____			
DOCUMENT NOT CONSIDERED FINAL UNLESS ALL SIGNATURES COMPLETED			

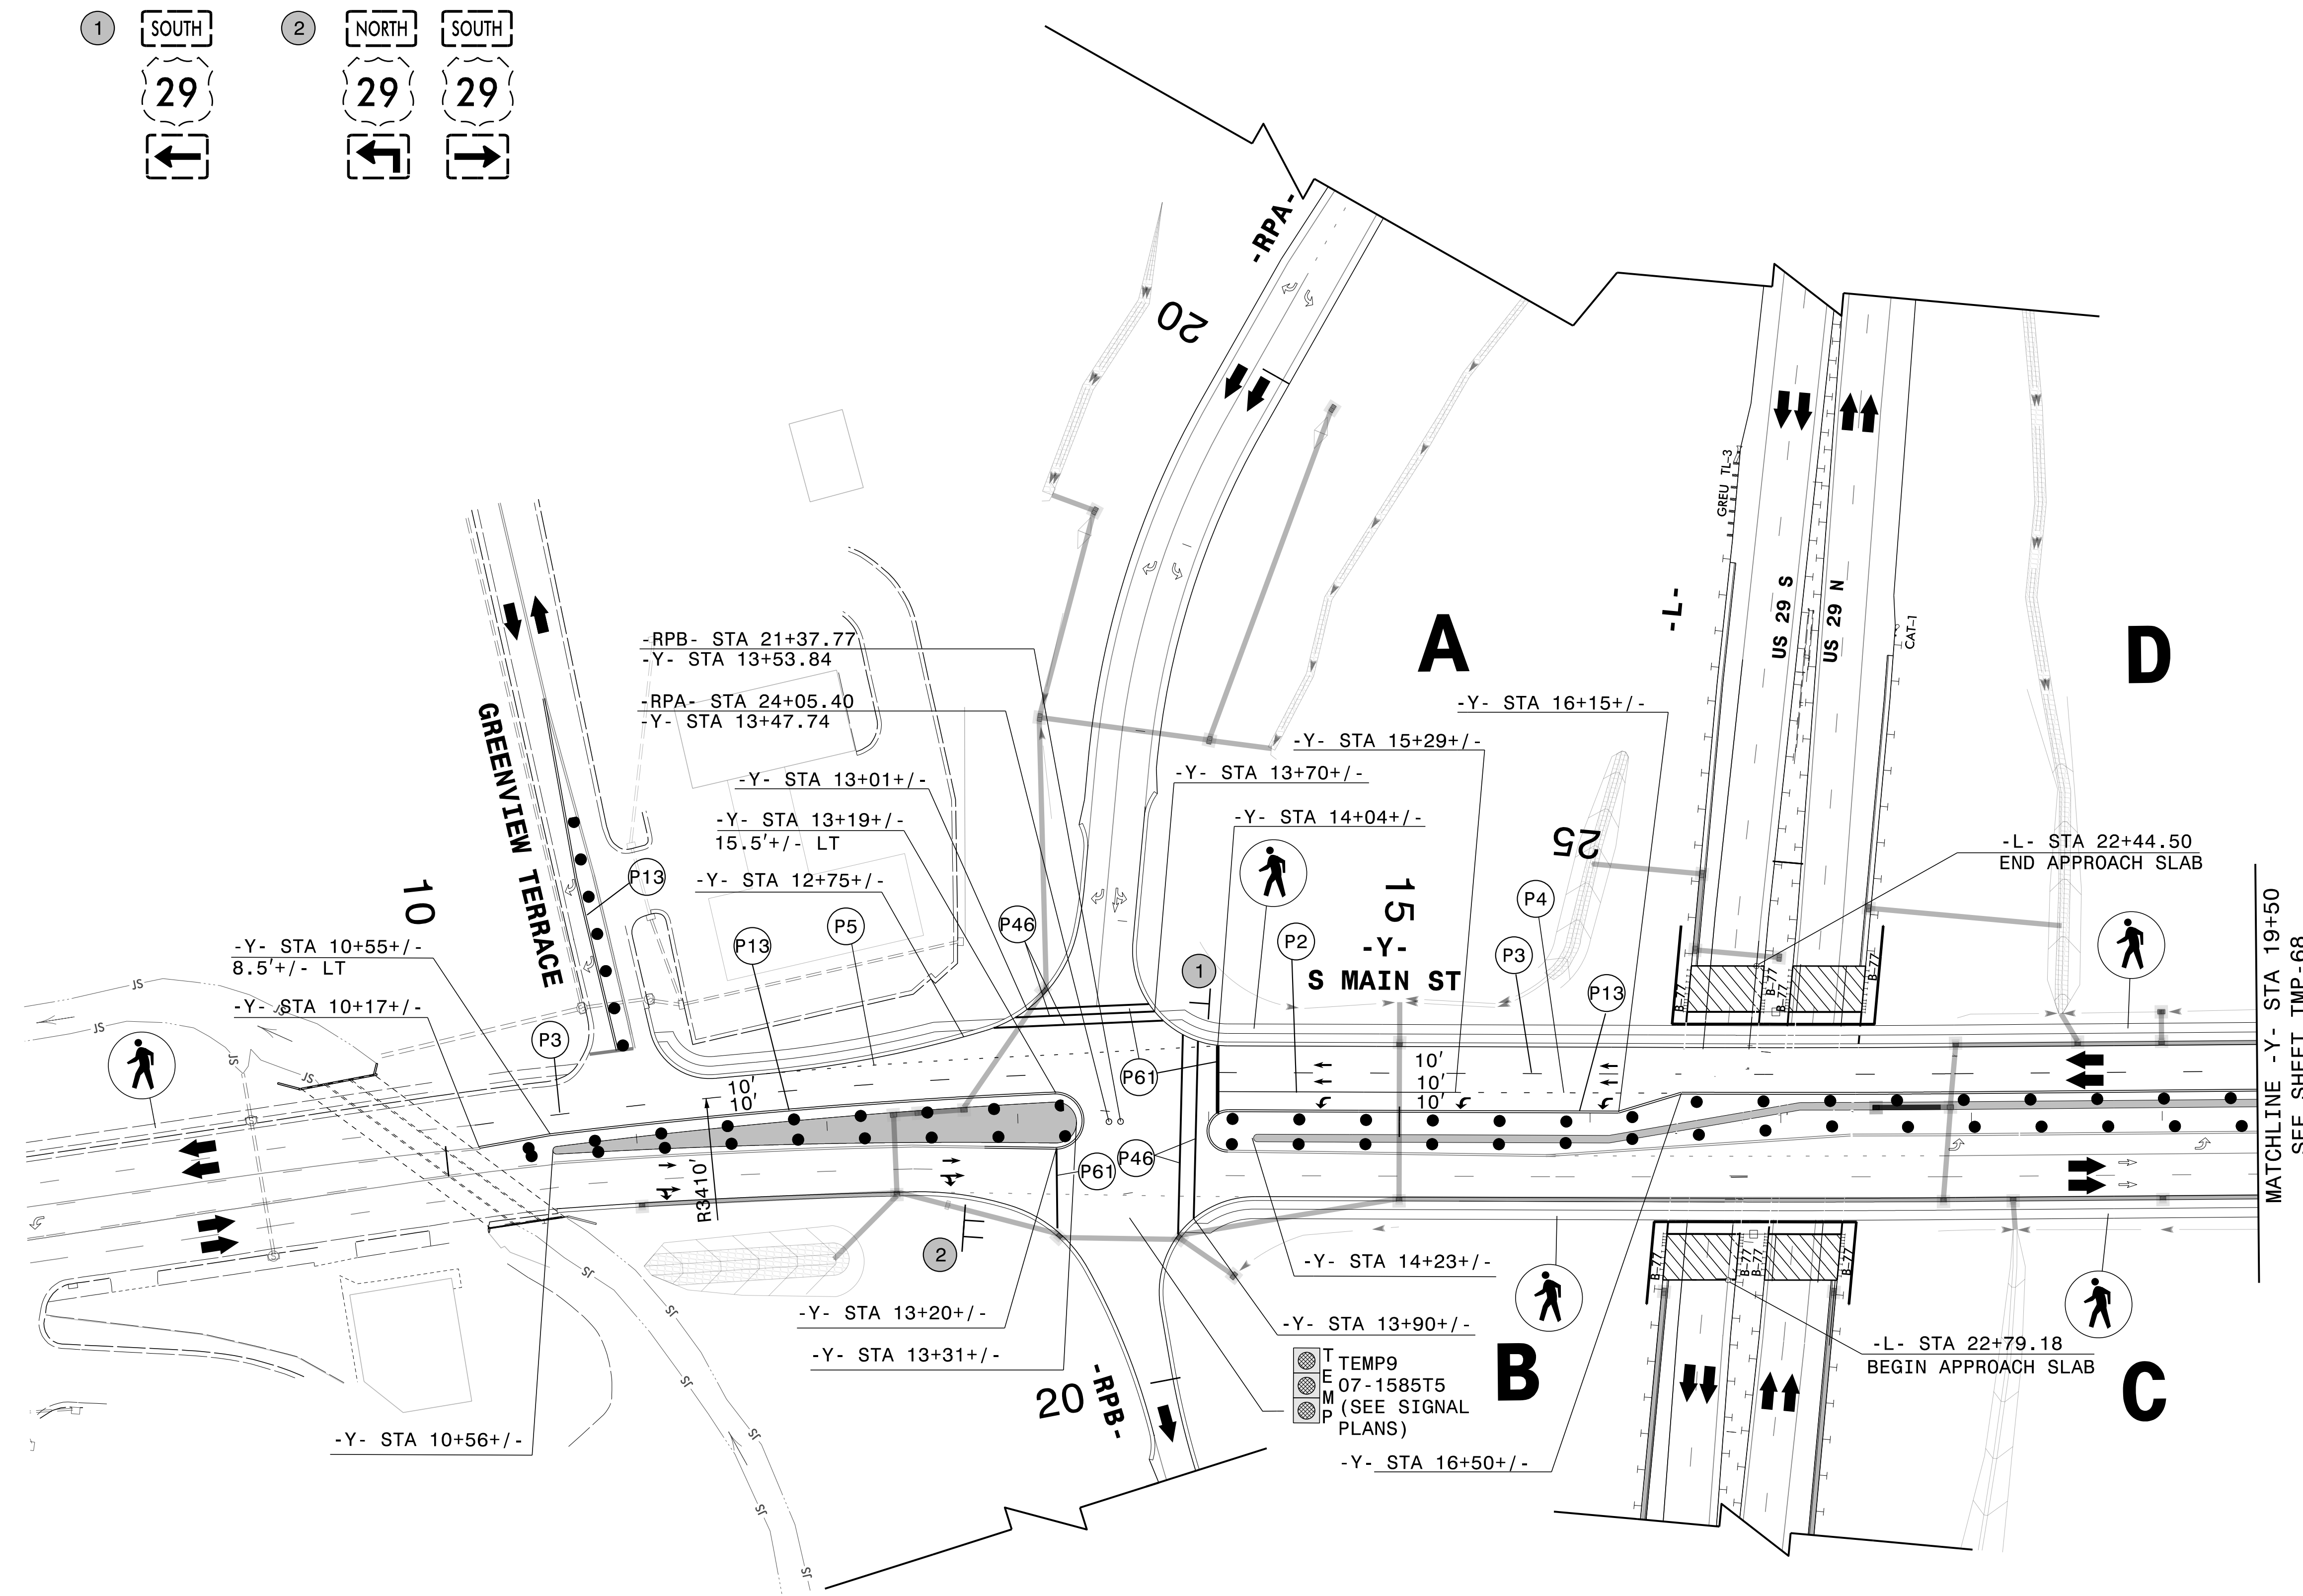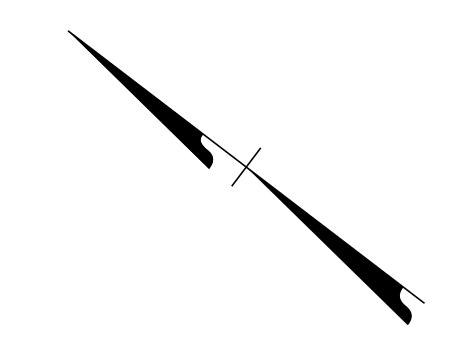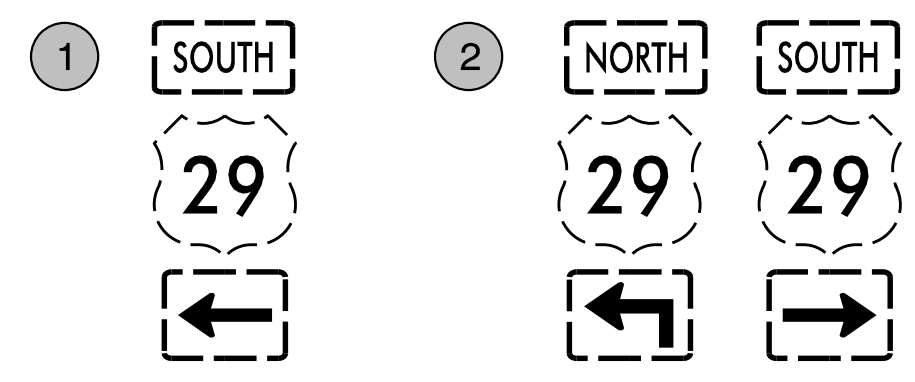


I:\17\2021\17-016-plan-dsm-LSA\proj\U-5896\TrafficControl\TCP\U-5896_TC_TMP-67_Phase_VI.dgn
 User:ST086227

APPROVED: _____

DATE: _____




**DOCUMENT NOT CONSIDERED FINAL
UNLESS ALL SIGNATURES COMPLETED**

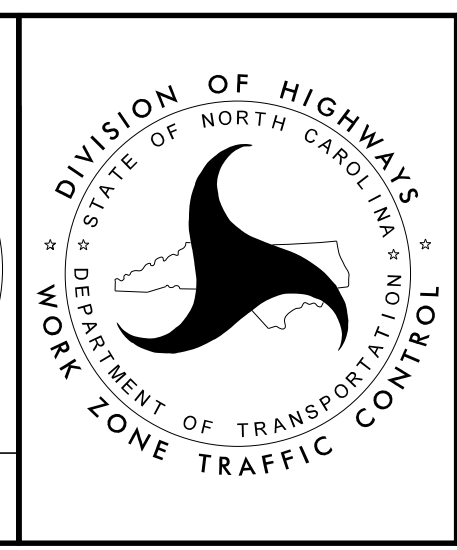

**TEMPORARY TRAFFIC CONTROL
PHASE VI DETAIL**

PLANS PREPARED FOR THE NCDOT BY:

M MOTT MACDONALD I & E, LLC
 1101 HAYNES STREET, SUITE 101
 RALEIGH, NC 27604
M MOTT MACDONALD NC LICENSE NO. F-0669

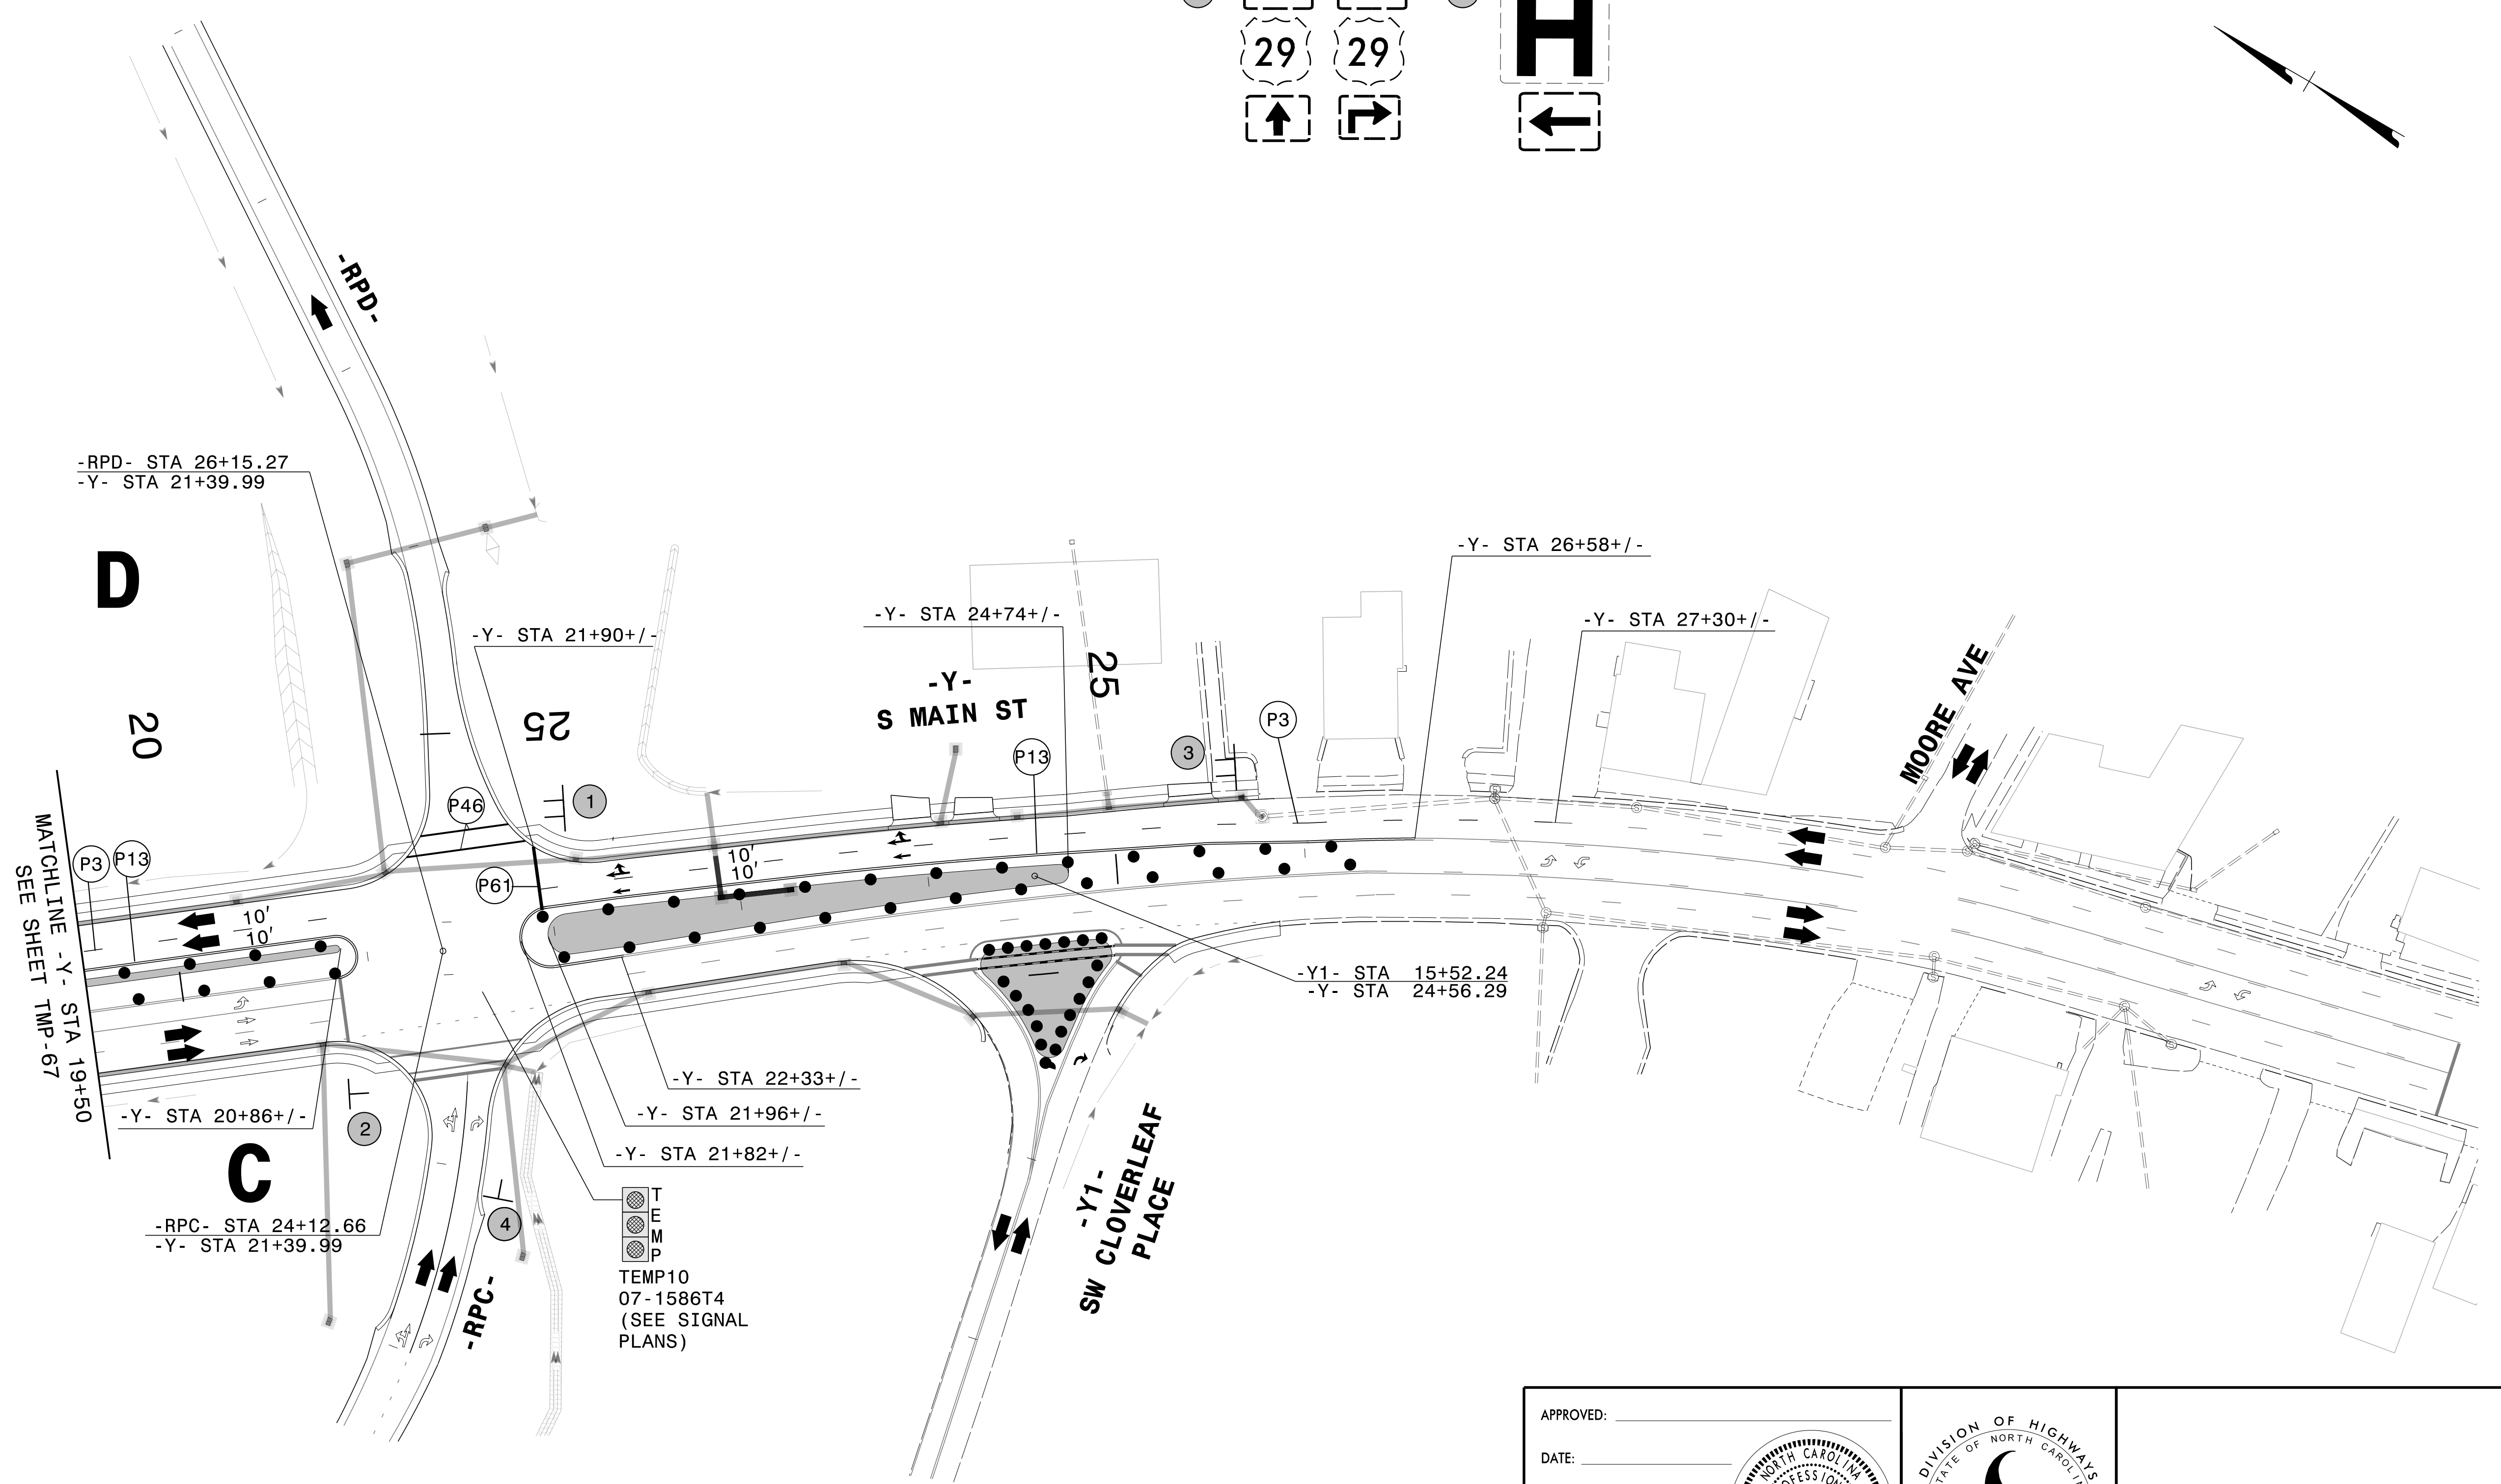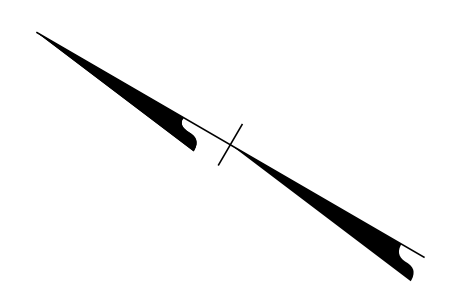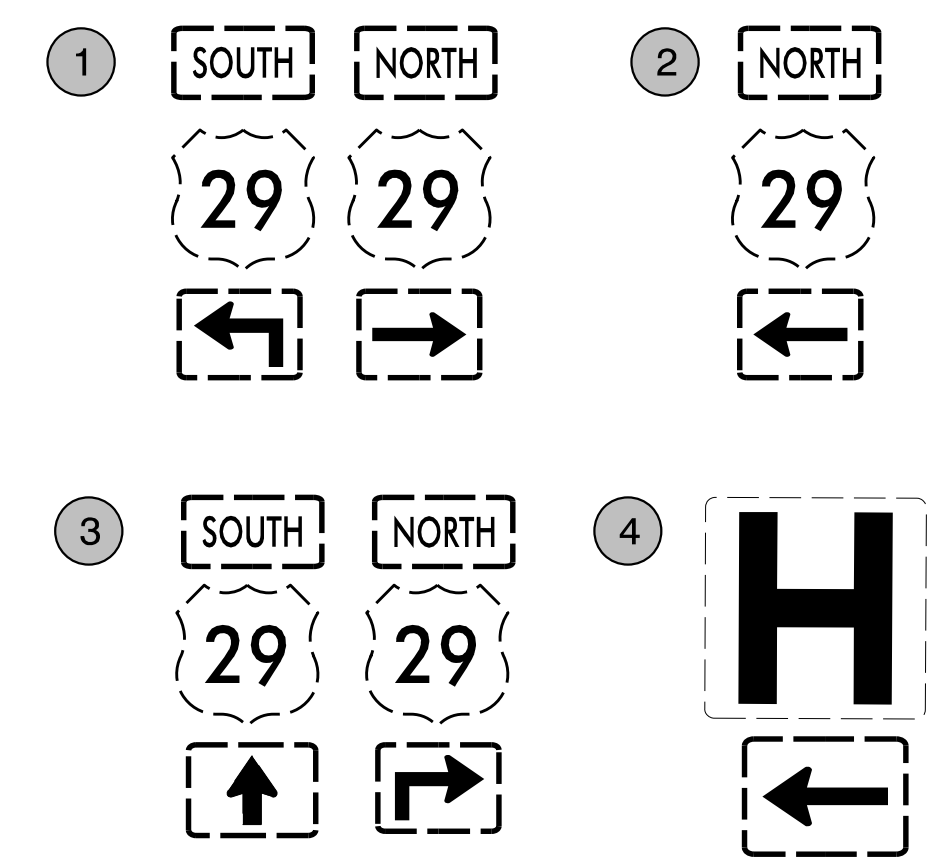


MATCHLINE -Y- STA 19+50
 SEE SHEET TMP-67

T
 E
 M
 P
 TEMP10
 07-1586T4
 (SEE SIGNAL
 PLANS)

APPROVED: _____
 DATE: _____

**DOCUMENT NOT CONSIDERED FINAL
 UNLESS ALL SIGNATURES COMPLETED**

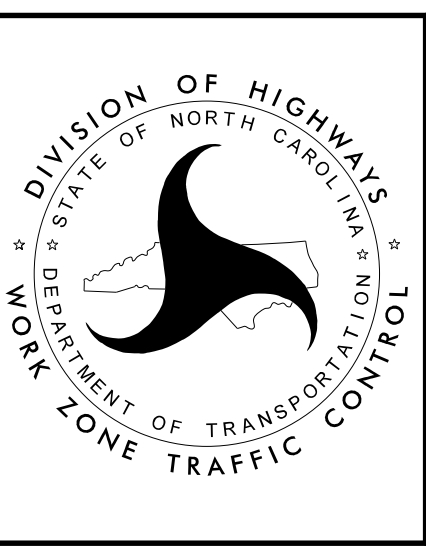

**TEMPORARY TRAFFIC CONTROL
 PHASE VI DETAIL**

1/17/2021
 C:\37495_2016-plan-dsm-LSA\proj\U-5896\TrafficControl\TCP-U-5896-1C-TMP-68_Phase_VI.dgn
 User:ST086227