


8/17/99

INTERSECTION DETAIL -Y4- AND -L-




1 Glenwood Avenue
Raleigh, NC 27603
Tel: 919.789.9977
Fax: 919.789.9591
License: C-2197

PROJECT REFERENCE NO. U-5738	SHEET NO. 2B-2
ROADWAY DESIGN ENGINEER SEAL 033871 W. GARDNER JR.	

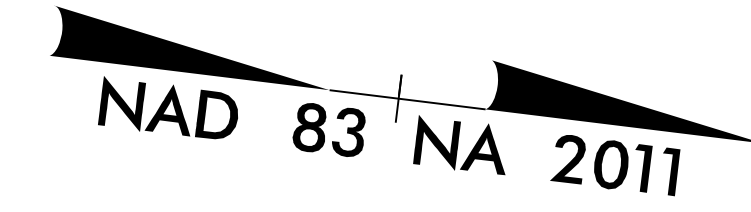

DOCUMENT NOT CONSIDERED FINAL
UNLESS ALL SIGNATURES COMPLETED

GRAPHIC SCALE

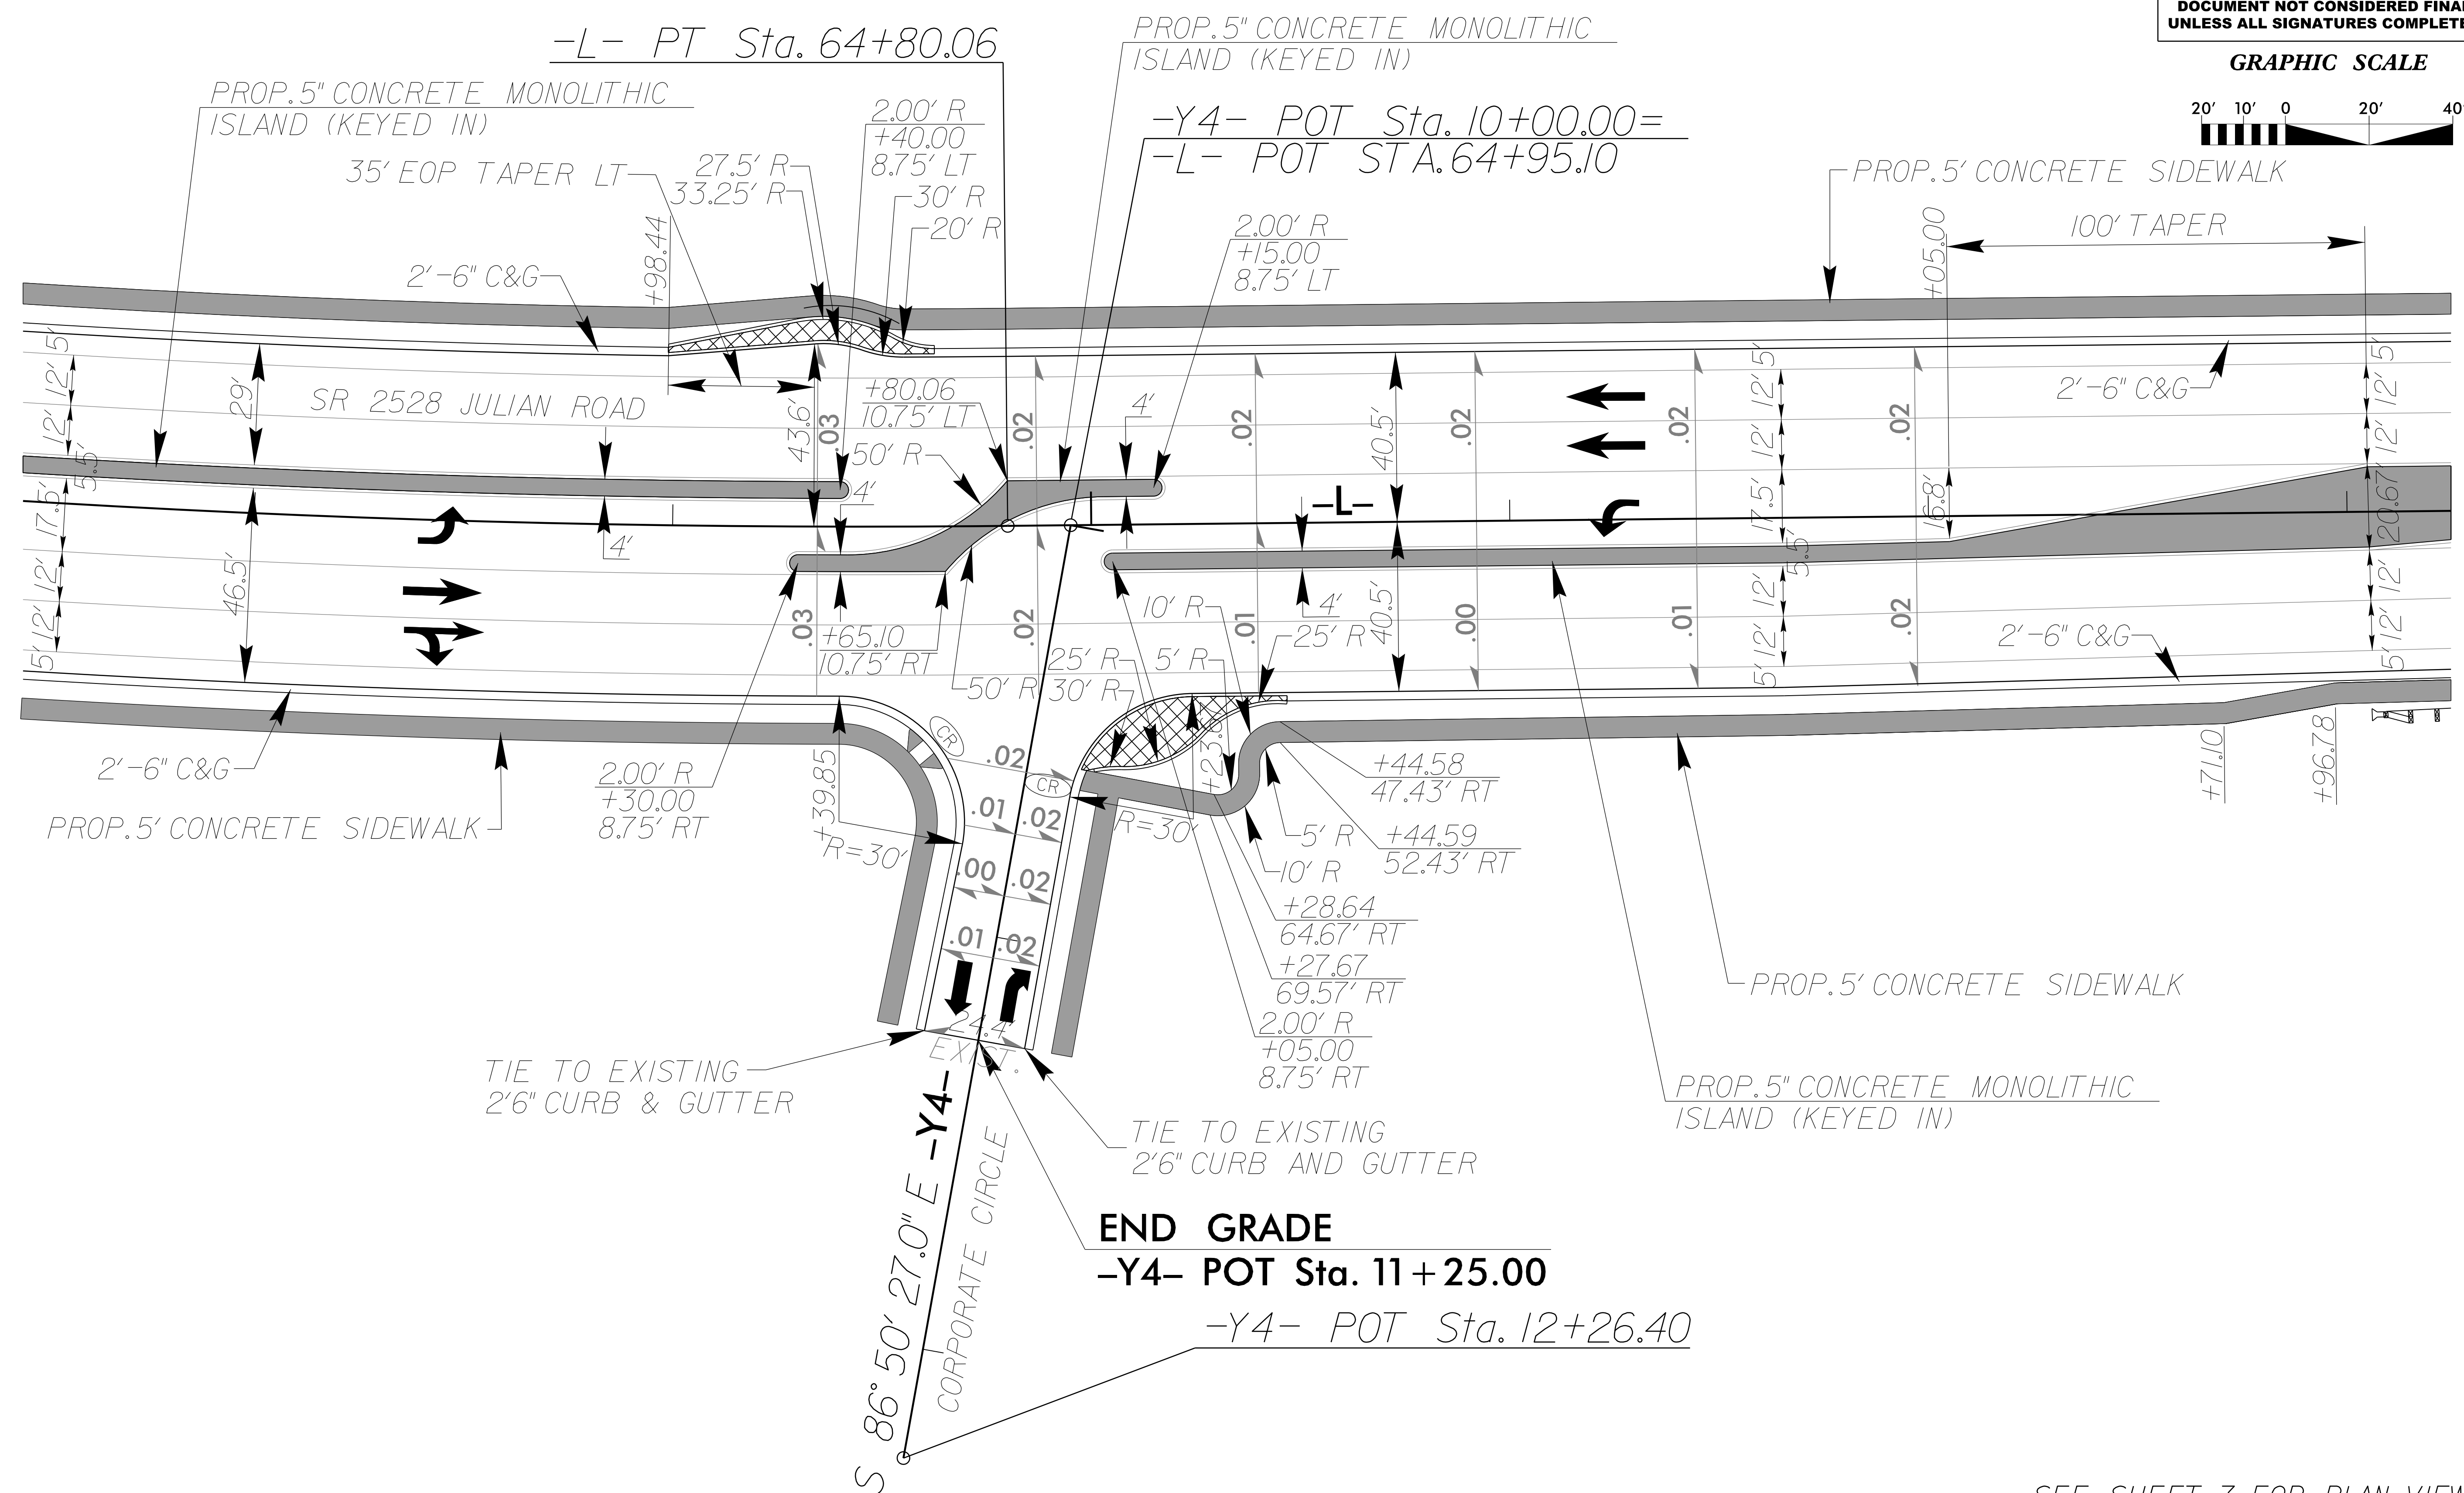

1/4/2021 U5738_Rdy_dtl_2B-2.dgn

SEE SHEET 7 FOR PLAN VIEW