


PLACE TEMPORARY RPM PER NCDOT STANDARD FOR TRAFFIC SHIFT

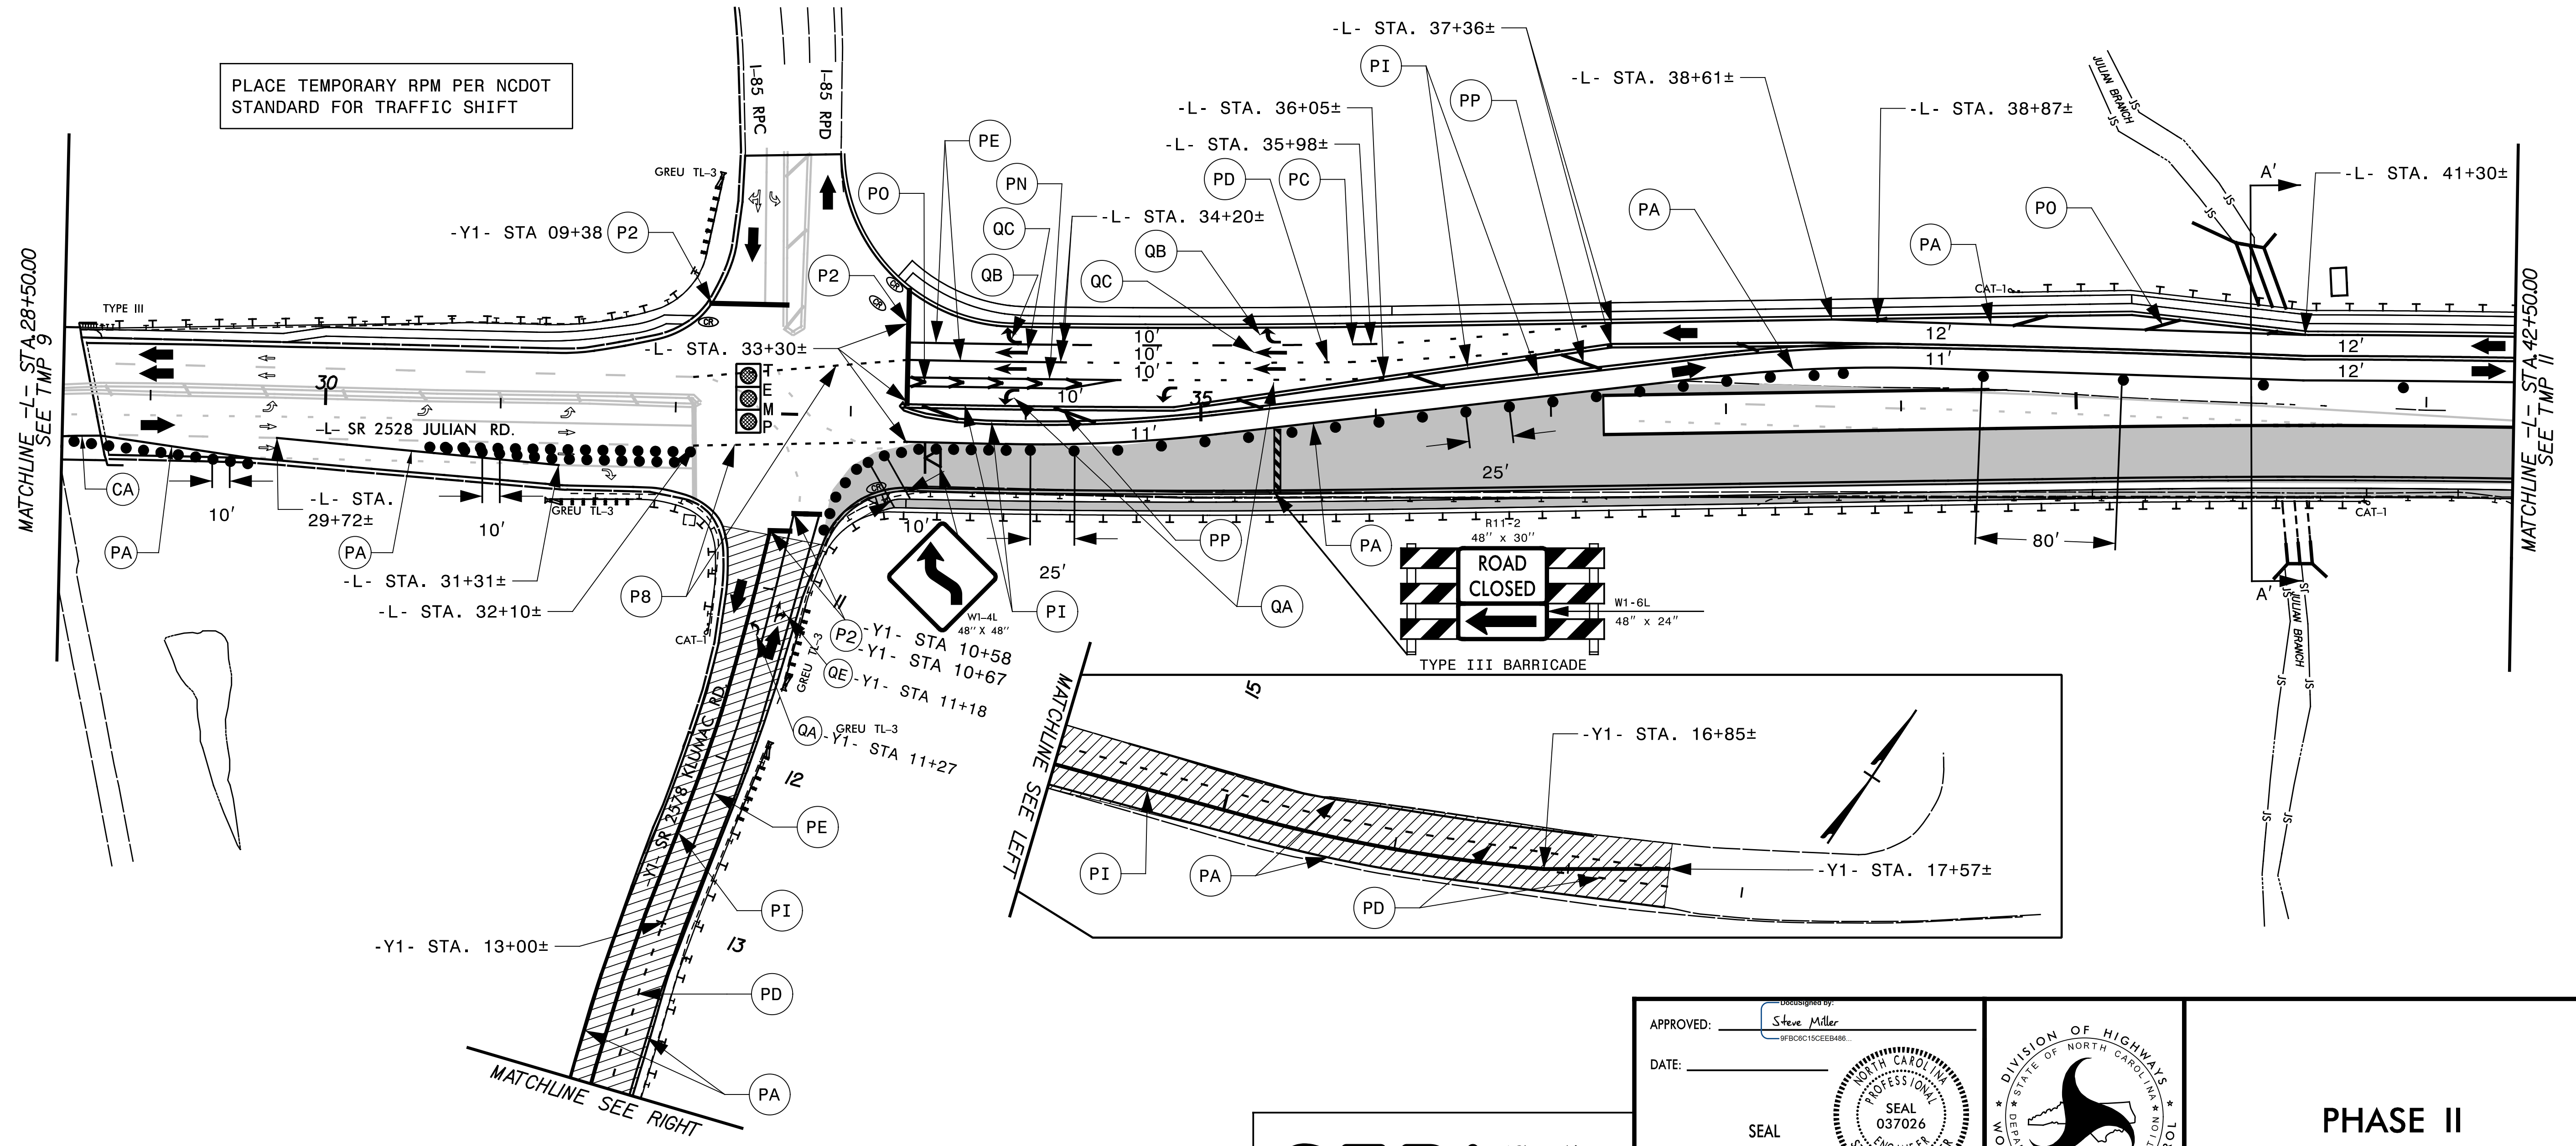

10/27/2021
 X:\2016\016.008.00_U-5738\TrafficControl\TCP\U-5738 TMP-10.dgn
 JBauman

SEPI
 1 Glenwood Avenue
 Raleigh, NC 27603
 Tel: 919.789.9977
 Fax: 919.789.9591
 License: C-2197

APPROVED: Steve Miller
DESIGNED BY
9FBC6C15CEE8408...

DATE: _____

SEAL

**DOCUMENT NOT CONSIDERED FINAL
 UNLESS ALL SIGNATURES COMPLETED**



PHASE II