


| NUMBER | CURB RAMP | STATION |
|--------|------------|--------------|
| ① | TYPICAL 11 | -L-STA 45+84 |
| ② | TYPICAL 11 | -L-STA 46+11 |
| ③ | TYPICAL 11 | -L-STA 46+78 |
| ④ | TYPICAL 11 | -L-STA 46+84 |
| ⑤ | TYPICAL 11 | -L-STA 51+32 |
| ⑥ | TYPICAL 11 | -L-STA 51+57 |
| ⑦ | TYPICAL 11 | -L-STA 51+97 |
| ⑧ | TYPICAL 11 | -L-STA 52+57 |
| ⑨ | TYPICAL 11 | -L-STA 55+78 |

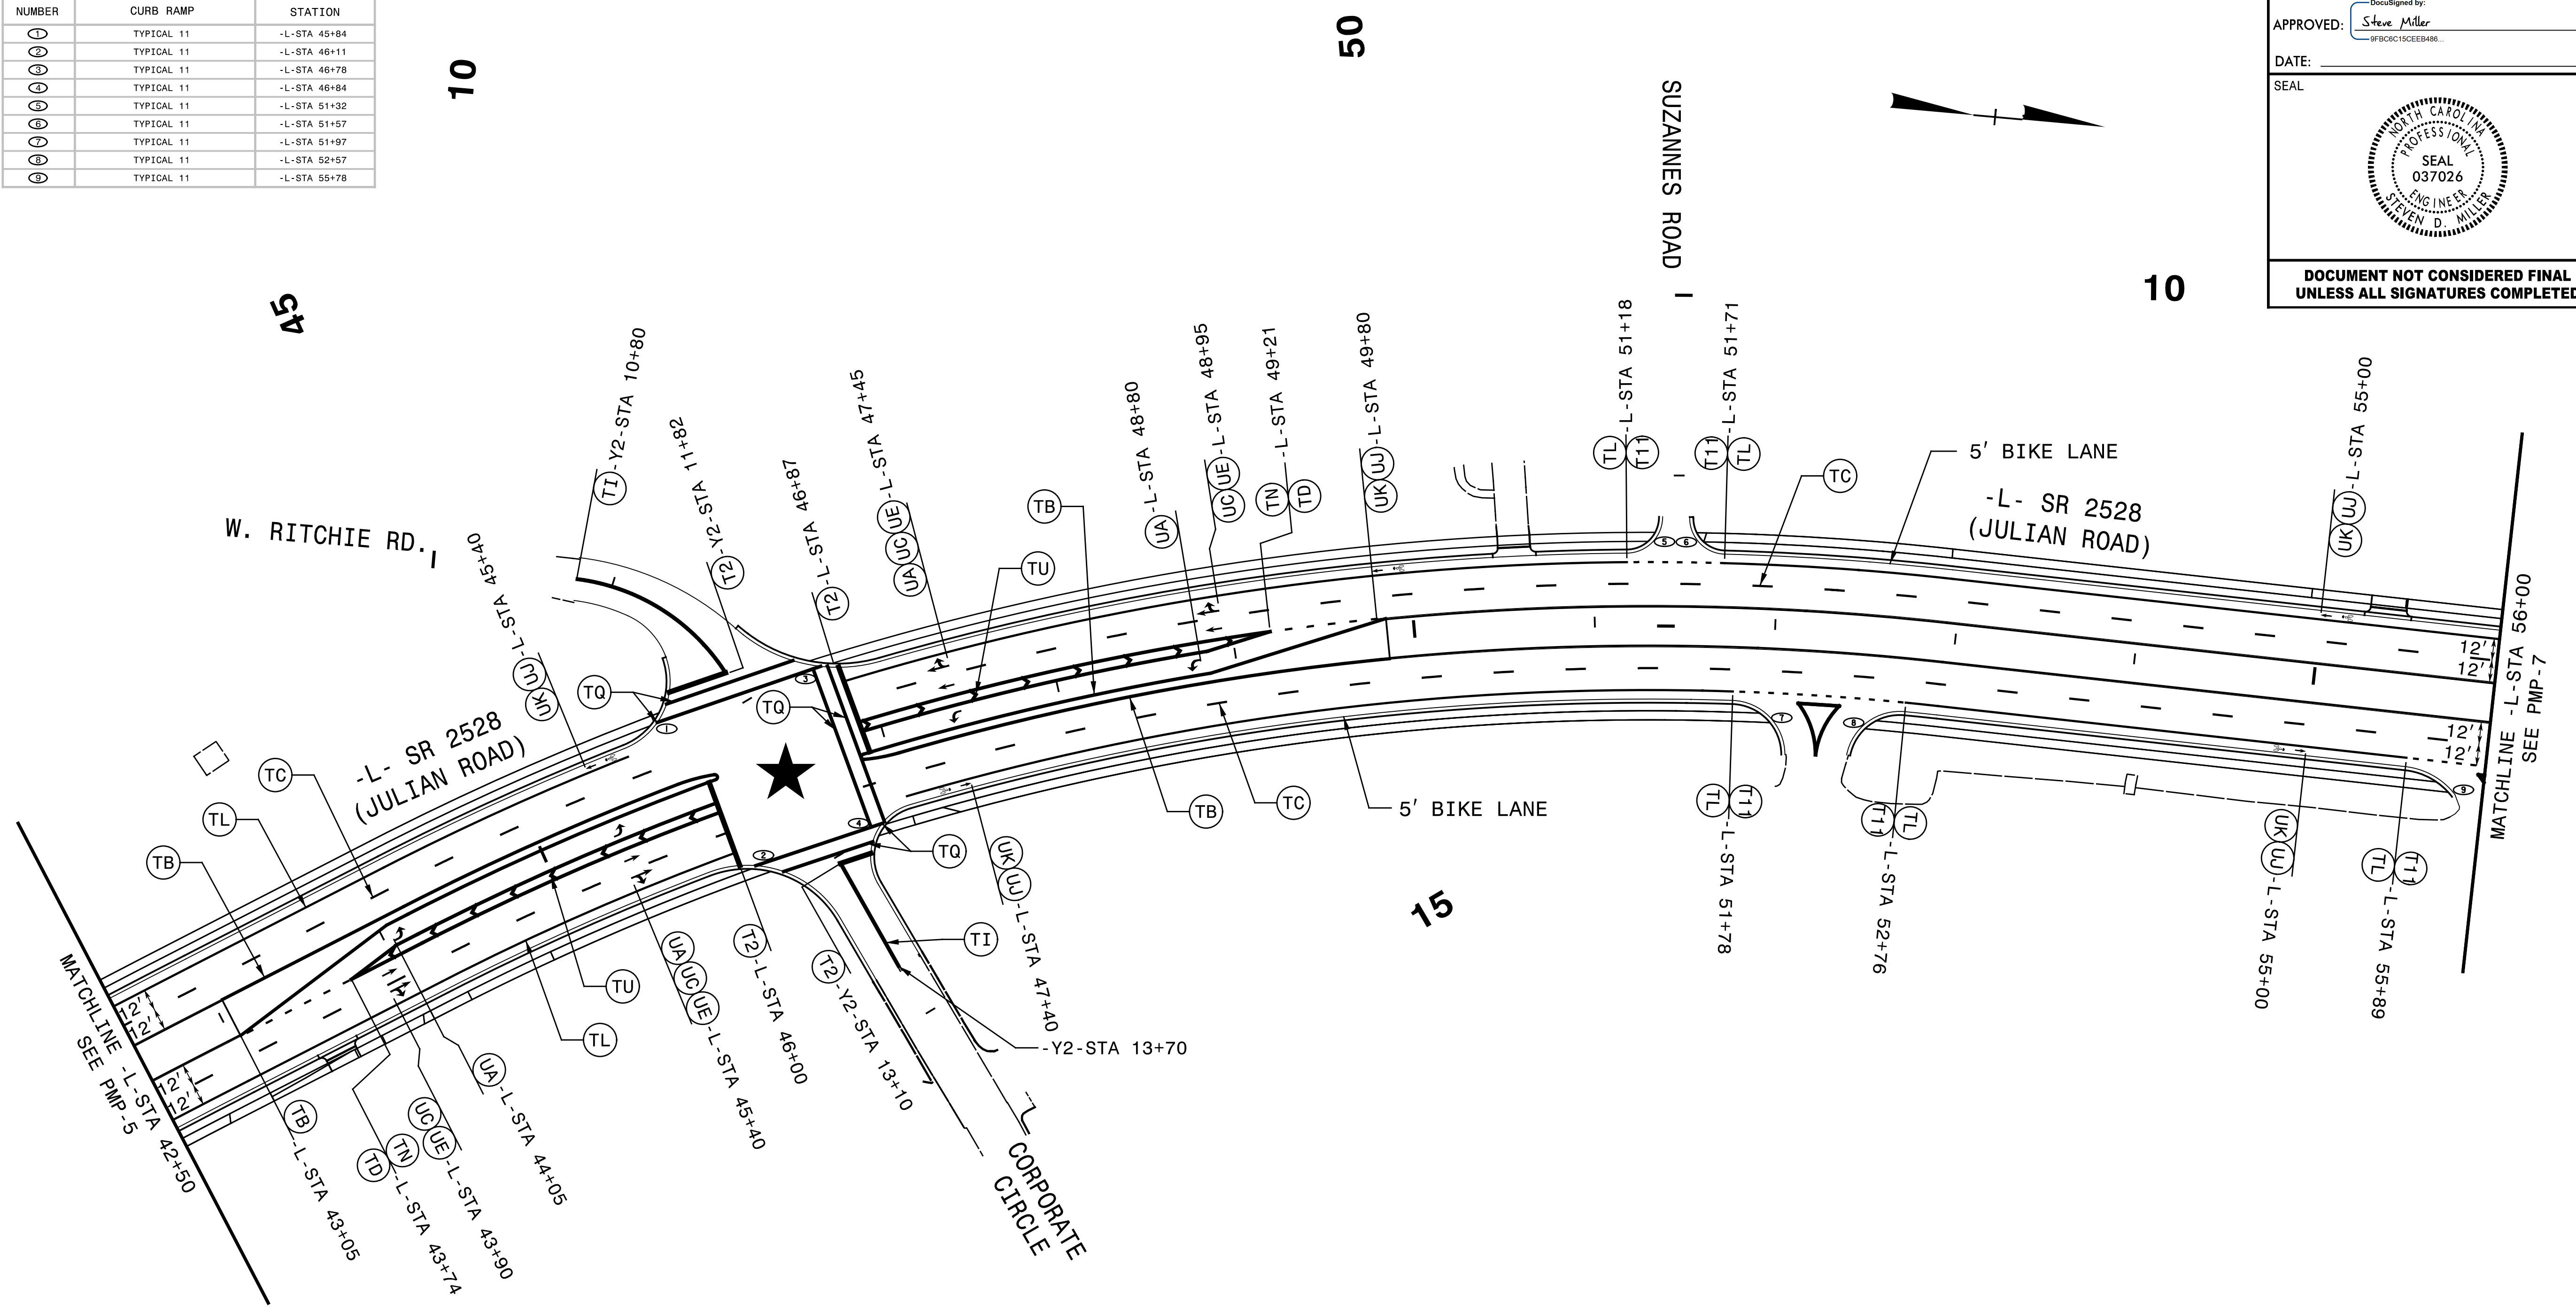

★ PROPOSED SIGNALIZED INTERSECTION

V:\2018\016\008\00_U-5738\Traffic\PMP\U-5738_PMP-6.dgn
 1/11/2018 10:08:00 AM