


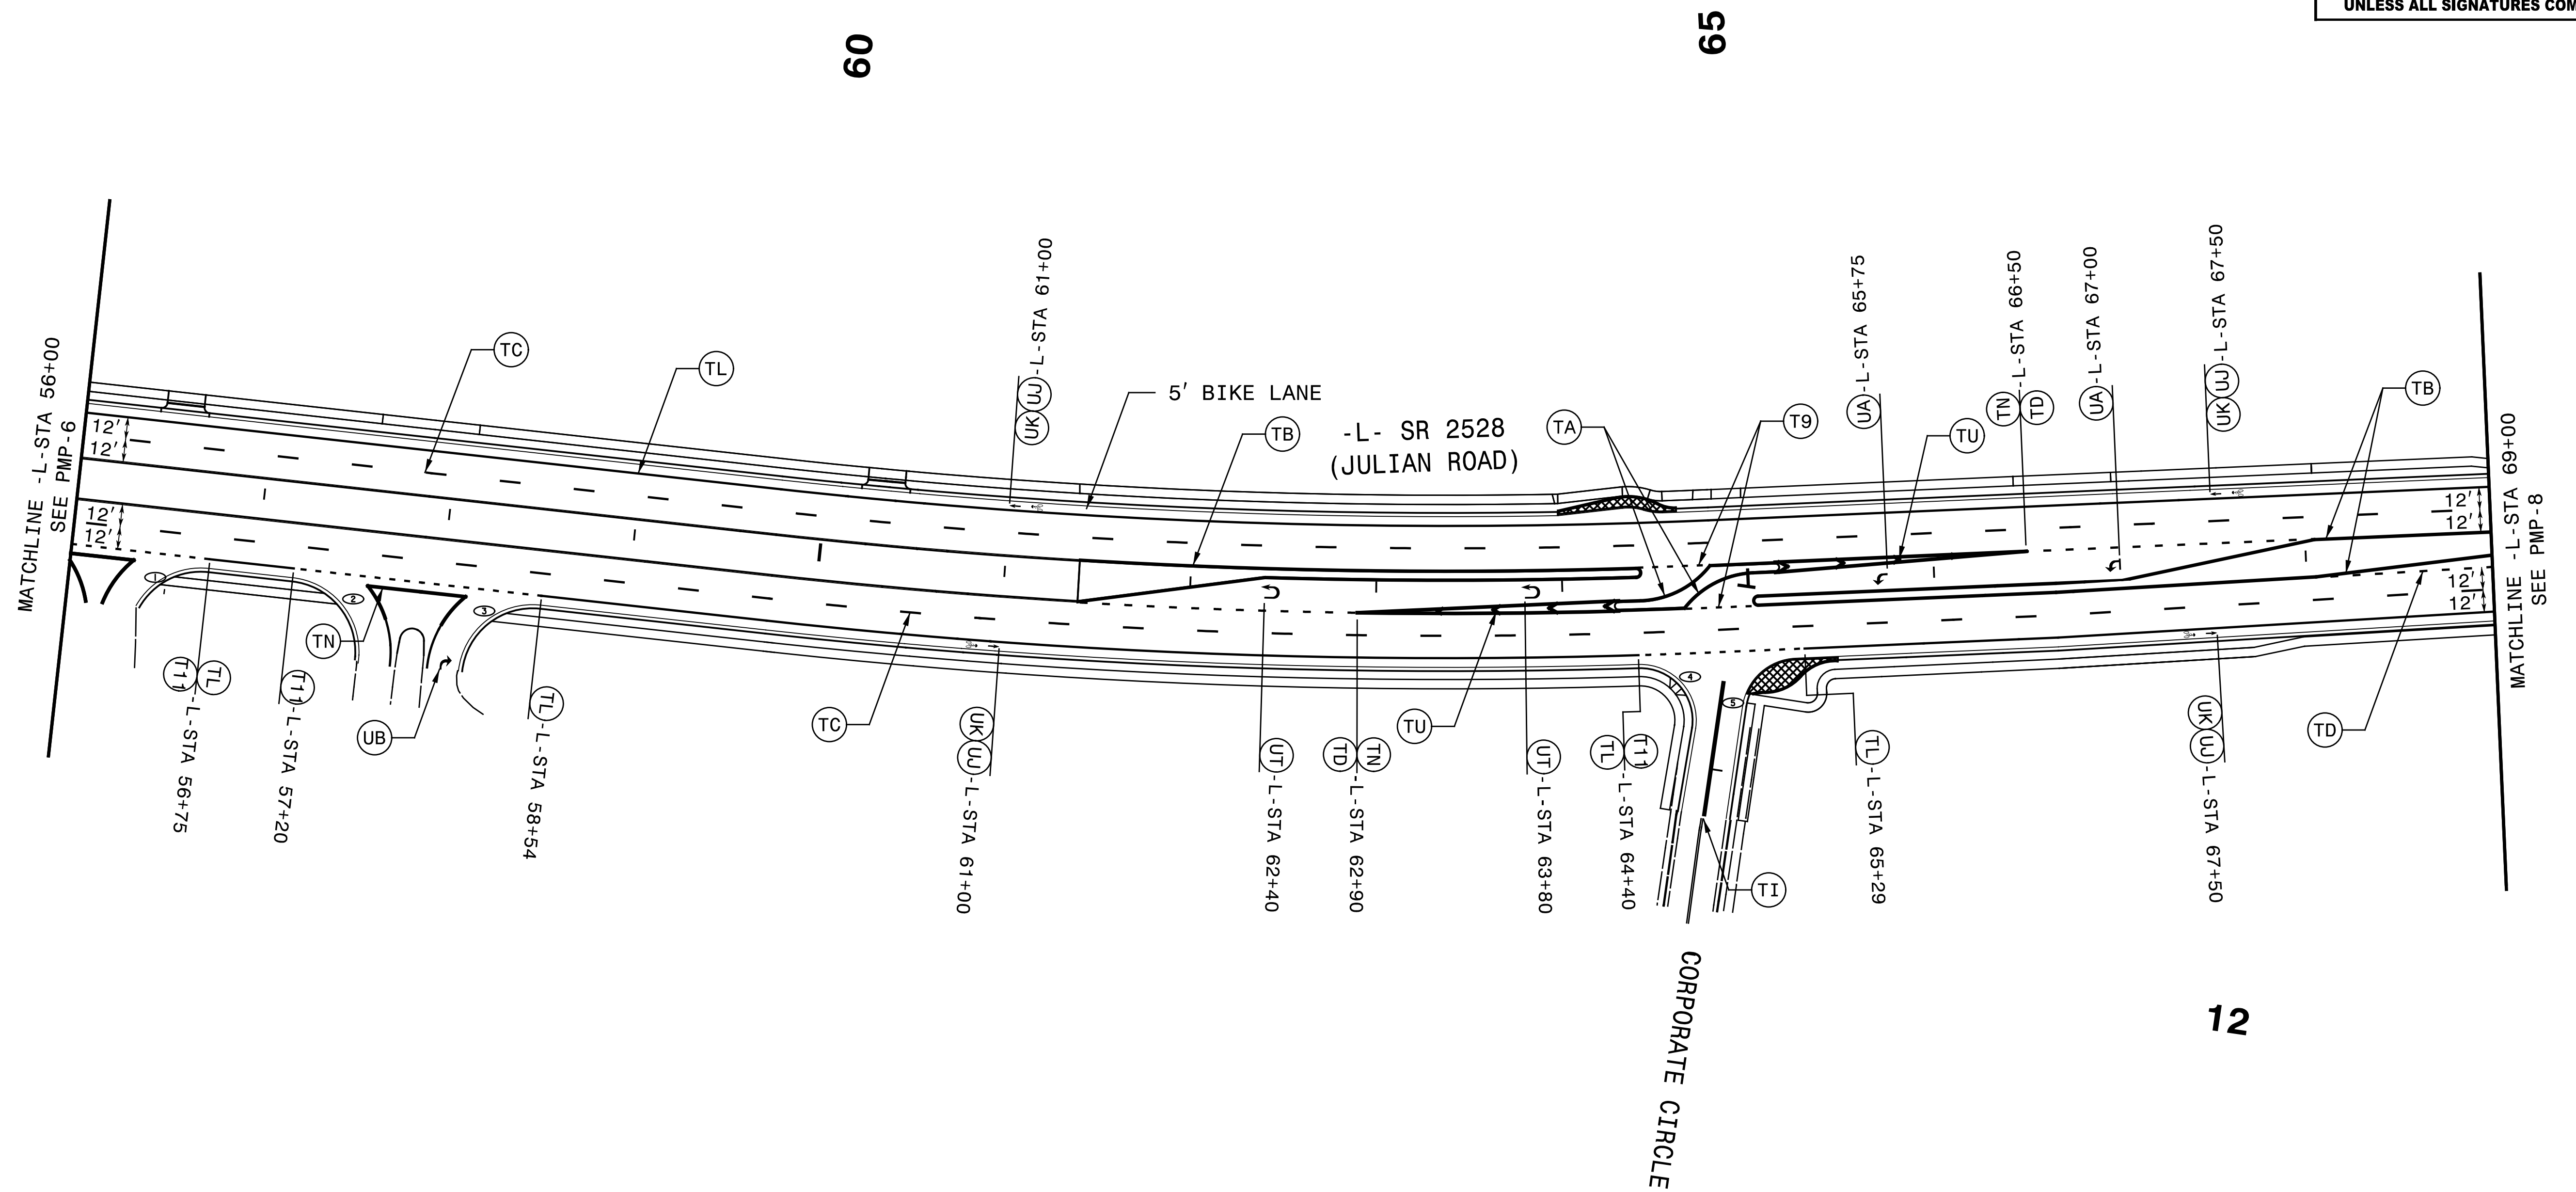

**DOCUMENT NOT CONSIDERED FINAL  
 UNLESS ALL SIGNATURES COMPLETED**

NUMBER	CURB RAMP	STATION
⊖	TYPICAL 11	-L-STA 56+53
⊖	TYPICAL 11	-L-STA 57+42
⊖	TYPICAL 11	-L-STA 58+32
⊖	TYPICAL 9	-L-STA 64+61
⊖	TYPICAL 9	-L-STA 65+06



I:\Projects\2016\08\08\U-5738\Traffic\PMP\U-5738.PMP-7.dgn  
 8/1/2016 10:08:00 AM  
 Steven Miller

**SEPI**  
 1 Glenwood Avenue  
 Raleigh, NC 27603  
 Tel: 919.789.9977  
 Fax: 919.789.9591  
 License: C-2197

**PAVEMENT MARKING DETAIL**