



**RELEASE FOR
CONSTRUCTION
DATE: _____**

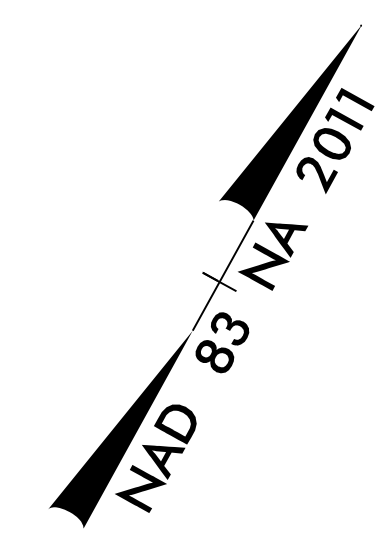

-YI-	
PI Sta 13+65.13	PI Sta 15+62.34
$\Delta = 3^{\circ} 57' 19.4''$ (LT)	$\Delta = 8^{\circ} 01' 38.2''$ (LT)
D = 4' 14" 38.9"	D = 4' 14" 38.9"
L = 93.20'	L = 189.14'
T = 46.62'	T = 94.72'
R = 1,350.00'	R = 1,350.00'
SE = SEE PLANS	SE = SEE PLANS

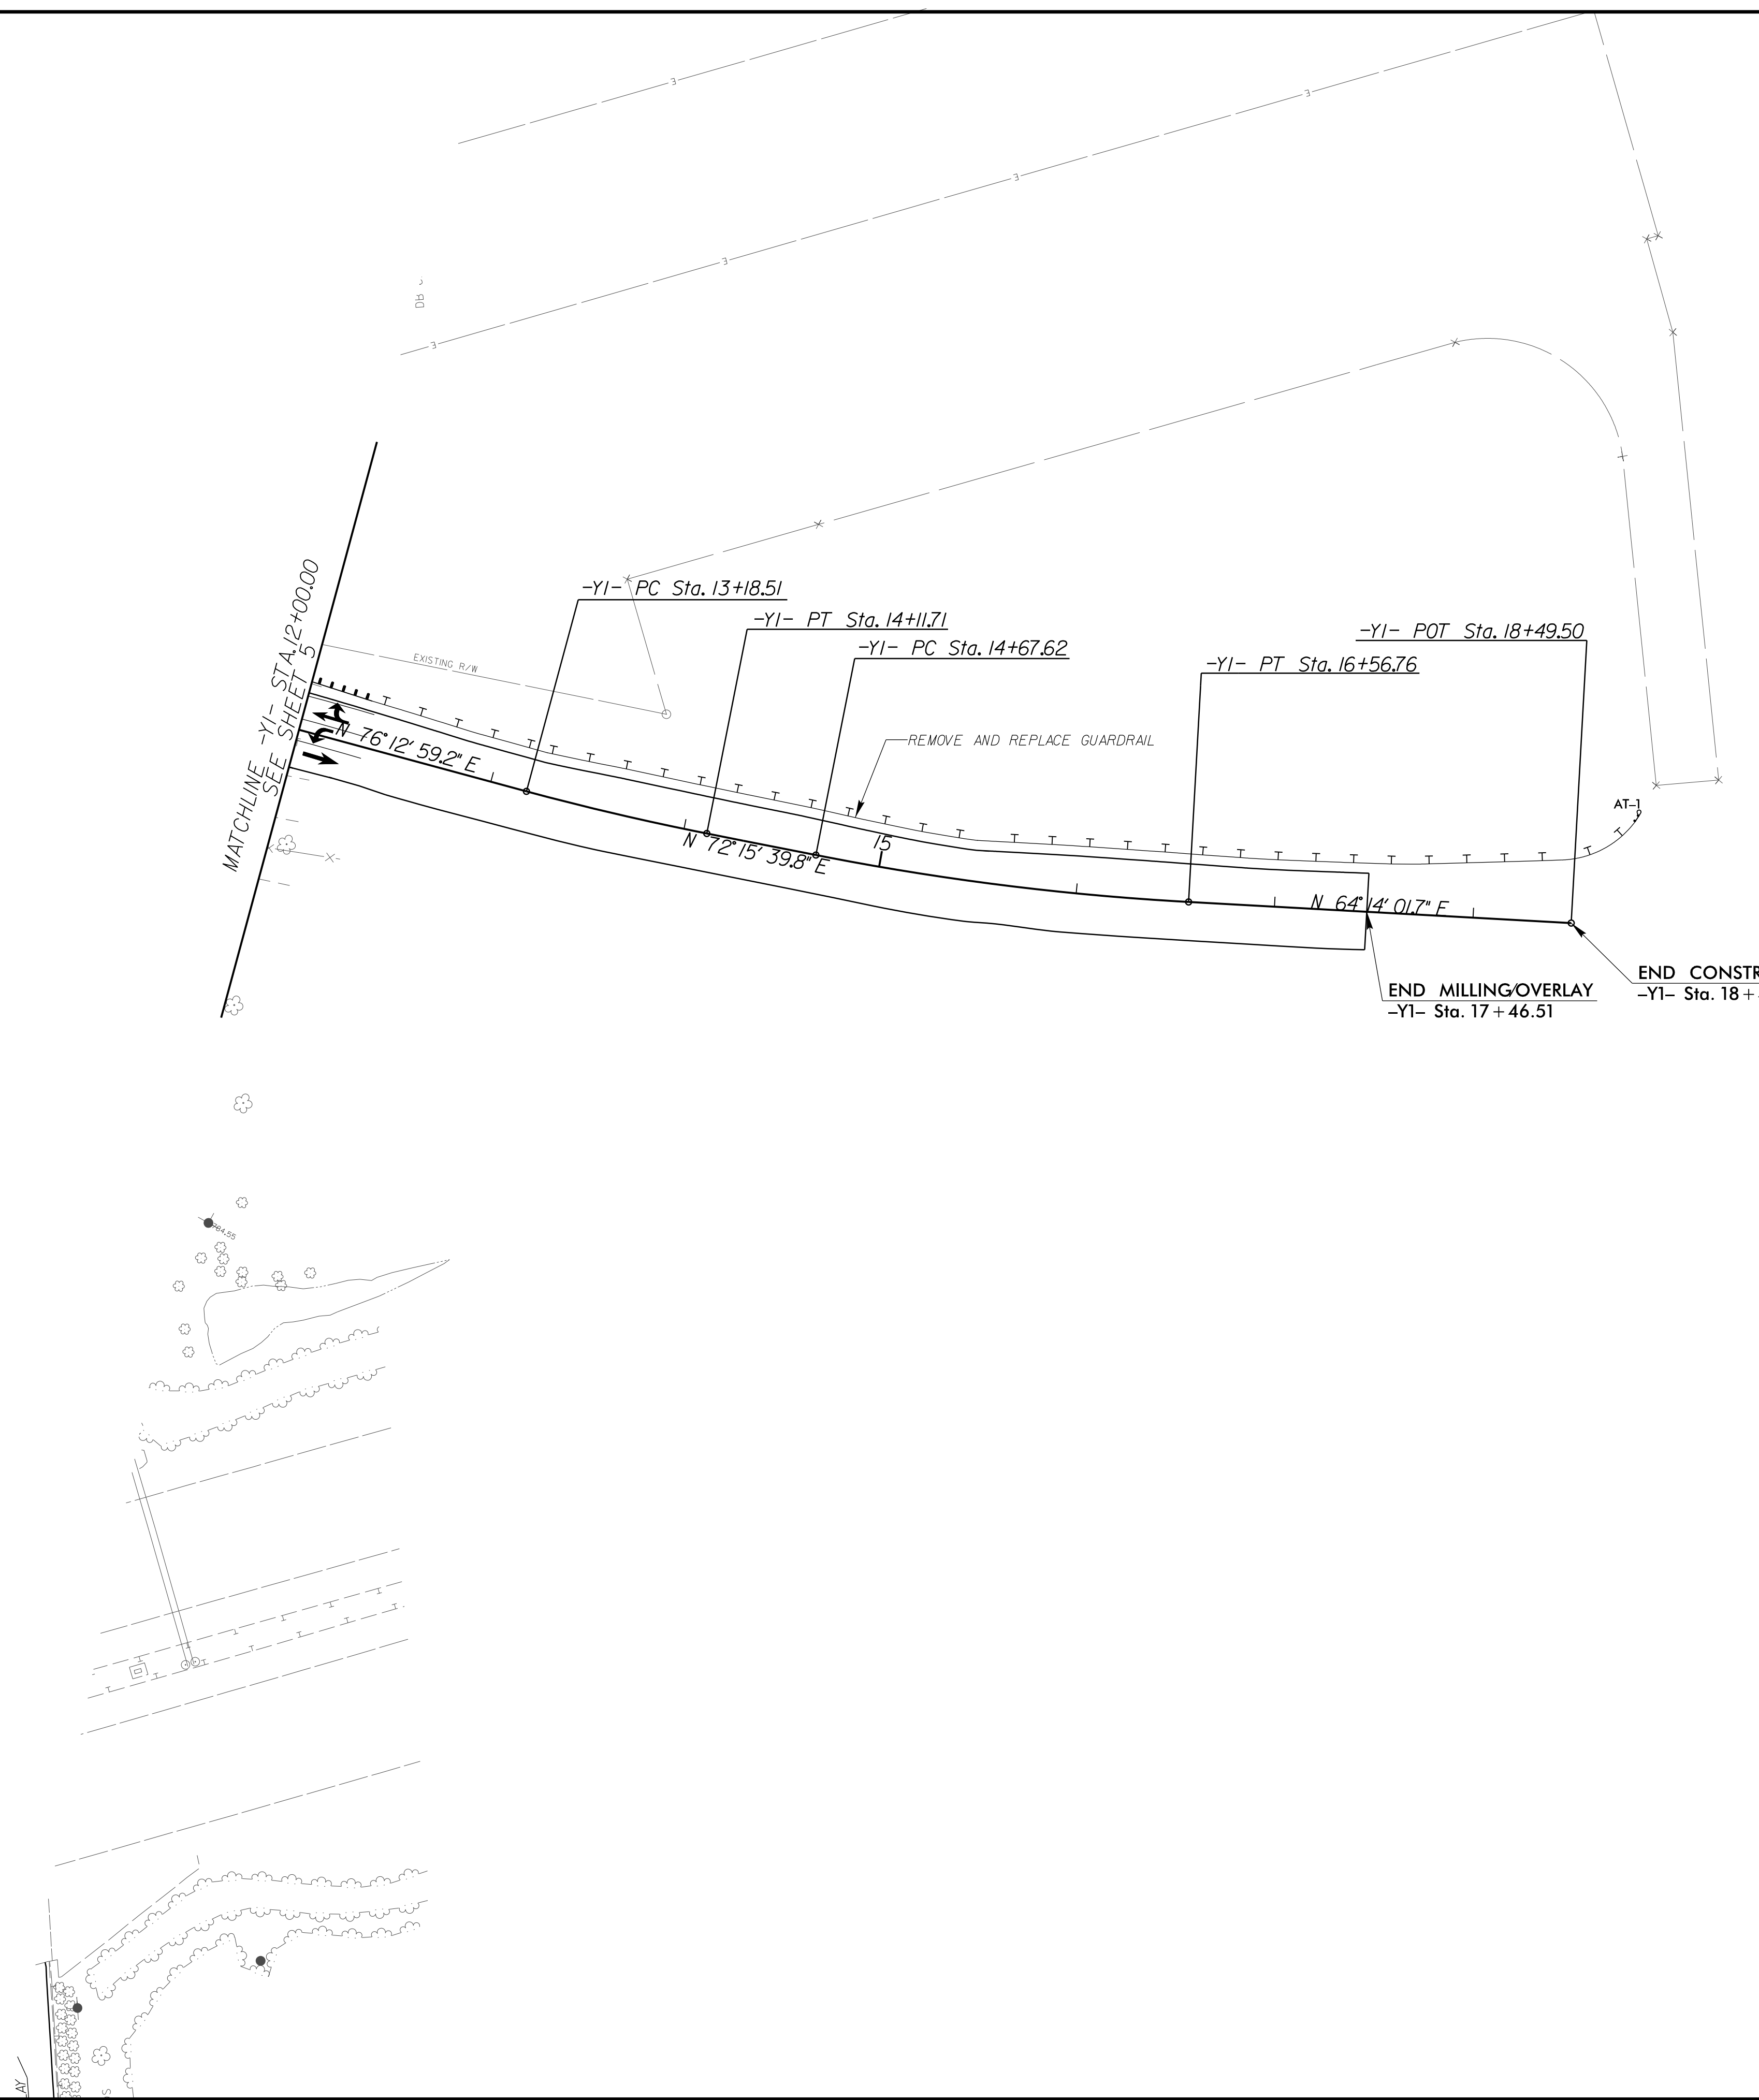

REVISIONS

8/17/99
1/2/2021
U:\2021\17102620_U5738\Roadside\CADD\PSH\U4738_Rd15_EC_15.dgn

SEE SHEET 14 FOR -YI- PROFILE