

SIGN NUMBER: 301, 305 BACKG COLOR: Green COPY COLOR: White DESIGN BY: JBK CHECKED BY: TJN DATE: Jun 20, 2017
 TYPE: D PROJECT ID: U-5738 LOCATION: ROWAN COUNTY DIVISION: 09


QUANTITY: 2 SIGN WIDTH: 7'-6" HEIGHT: 3'-6" TOTAL AREA: 26.3 Sq.Ft.

SYMBOL	X	Y	WID	HT
AR_Type D	8	25.2	8	12
AR_Type D	8	6.8	8	12

BORDER TYPE: FLUSH
 RECESS: 0"
 WIDTH: 1"
 RADII: 3"

NO. Z BARS: _____
 LENGTH: _____

MAT'L: 0.125" (3.2 mm) ALUMINUM

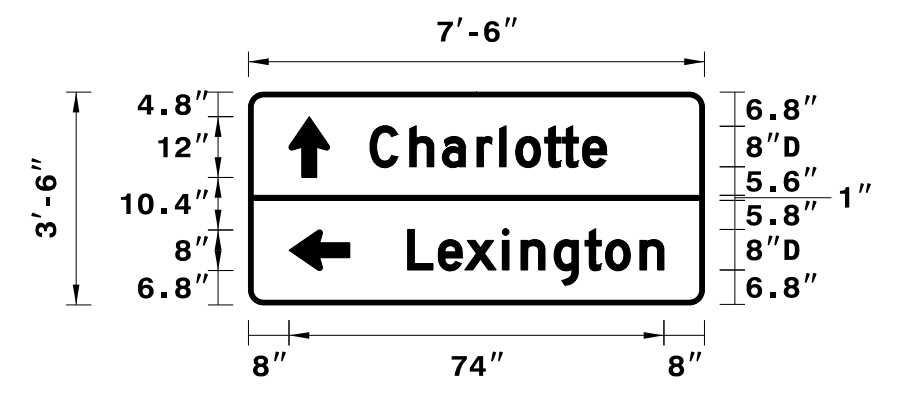

R = 3"
TH = 1"

1. Legend and border(except those that are colored black) shall be direct applied Grade C sheeting.
 2. Background shall be Grade C reflective sheeting.

Spacing Factor is 1 unless specified otherwise

LETTER POSITIONS

Letter spacings are to start of next letter

Series/Size	Text	Text Length
D 2000	C h a r l o t t e	46.7
D 2000	L e x i n g t o n	50.6

FILENAME: U-5738_PROP A B D SIGNS NORTH CAROLINA D.O.T. SIGN DETAIL

SIGN NUMBER: 302 BACKG COLOR: Green COPY COLOR: White DESIGN BY: JBK CHECKED BY: TJN DATE: Jun 20, 2017
 TYPE: D PROJECT ID: U-5738 LOCATION: ROWAN COUNTY DIVISION: 09


QUANTITY: 1 SIGN WIDTH: 7'-0" HEIGHT: 2'-0" TOTAL AREA: 14.0 Sq.Ft.

SYMBOL	X	Y	WID	HT
AR_Type D	8	8	8	12

BORDER TYPE: FLUSH
 RECESS: 0"
 WIDTH: 1"
 RADII: 3"

NO. Z BARS: _____
 LENGTH: _____

MAT'L: 0.125" (3.2 mm) ALUMINUM

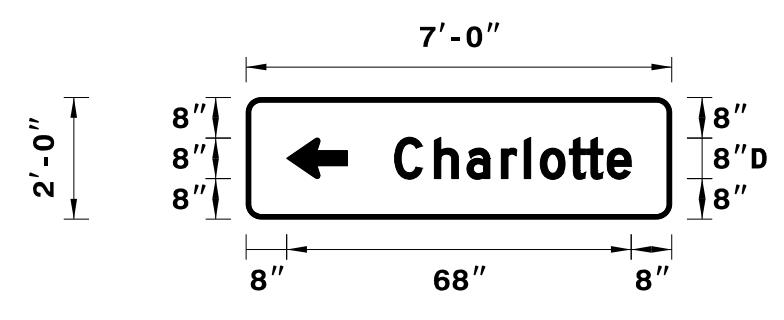

R = 3"
TH = 1"

1. Legend and border(except those that are colored black) shall be direct applied Grade C sheeting.
 2. Background shall be Grade C reflective sheeting.

Spacing Factor is 1 unless specified otherwise

LETTER POSITIONS

Letter spacings are to start of next letter

Series/Size	Text	Text Length
D 2000	C h a r l o t t e	46.7

FILENAME: U-5738_PROP A B D SIGNS NORTH CAROLINA D.O.T. SIGN DETAIL

SIGN NUMBER: 303 BACKG COLOR: Green COPY COLOR: White DESIGN BY: JBK CHECKED BY: TJN DATE: Jun 20, 2017
 TYPE: D PROJECT ID: U-5738 LOCATION: ROWAN COUNTY DIVISION: 09


QUANTITY: 1 SIGN WIDTH: 7'-6" HEIGHT: 2'-0" TOTAL AREA: 15.0 Sq.Ft.

SYMBOL	X	Y	WID	HT
AR_Type D	70	8	8	12

BORDER TYPE: FLUSH
 RECESS: 0"
 WIDTH: 1"
 RADII: 3"

NO. Z BARS: _____
 LENGTH: _____

MAT'L: 0.125" (3.2 mm) ALUMINUM

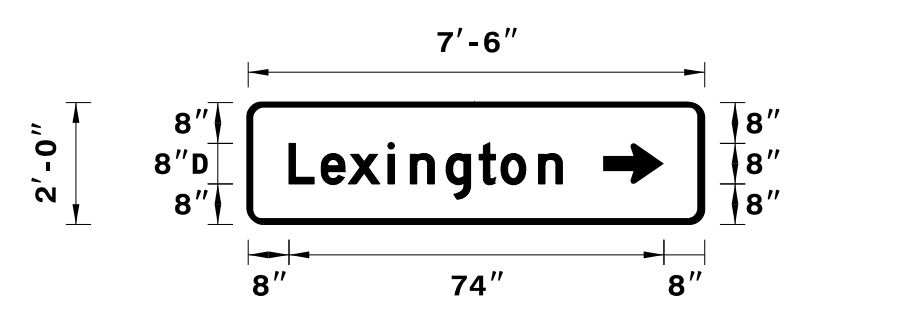

R = 3"
TH = 1"

1. Legend and border(except those that are colored black) shall be direct applied Grade C sheeting.
 2. Background shall be Grade C reflective sheeting.

Spacing Factor is 1 unless specified otherwise

LETTER POSITIONS

Letter spacings are to start of next letter

Series/Size	Text	Text Length
D 2000	L e x i n g t o n	54

FILENAME: U-5738_PROP A B D SIGNS NORTH CAROLINA D.O.T. SIGN DETAIL

SIGN NUMBER: 304 BACKG COLOR: Green COPY COLOR: White DESIGN BY: JBK CHECKED BY: TJN DATE: Jun 20, 2017
 TYPE: D PROJECT ID: U-5738 LOCATION: ROWAN COUNTY DIVISION: 09


QUANTITY: 1 SIGN WIDTH: 7'-0" HEIGHT: 3'-6" TOTAL AREA: 24.5 Sq.Ft.

SYMBOL	X	Y	WID	HT
AR_Type D	8	25.2	8	12
AR_Type D	64	6.9	8	12

BORDER TYPE: FLUSH
 RECESS: 0"
 WIDTH: 1"
 RADII: 3"

NO. Z BARS: _____
 LENGTH: _____

MAT'L: 0.125" (3.2 mm) ALUMINUM

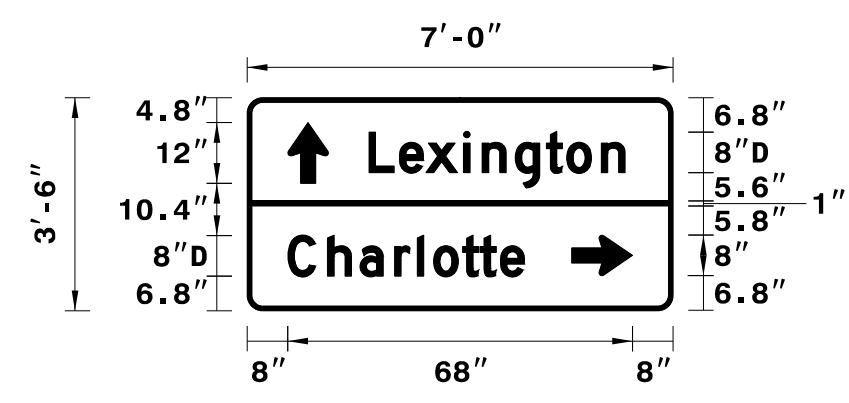

R = 3"
TH = 1"

1. Legend and border(except those that are colored black) shall be direct applied Grade C sheeting.
 2. Background shall be Grade C reflective sheeting.

Spacing Factor is 1 unless specified otherwise

LETTER POSITIONS

Letter spacings are to start of next letter

Series/Size	Text	Text Length
D 2000	L e x i n g t o n	50.6
D 2000	C h a r l o t t e	46.7

FILENAME: U-5738_PROP A B D SIGNS NORTH CAROLINA D.O.T. SIGN DETAIL

12/7/2021 11:58:11 AM U:\5738_SIGN-2.dgn



1 Glenwood Avenue
 Raleigh, NC 27603
 Tel: 919.789.9977
 Fax: 919.789.9591
 License: C-2197

SIGN DESIGNS