



DocuSigned by:
APPROVED: Steve Miller
#F0C015CEB486...

DATE: _____

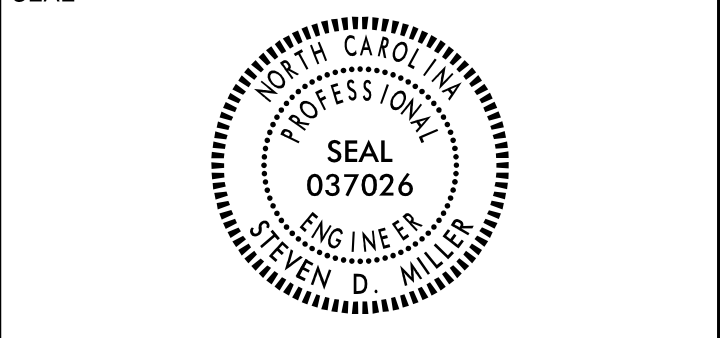

**DOCUMENT NOT CONSIDERED FINAL
 UNLESS ALL SIGNATURES COMPLETED**

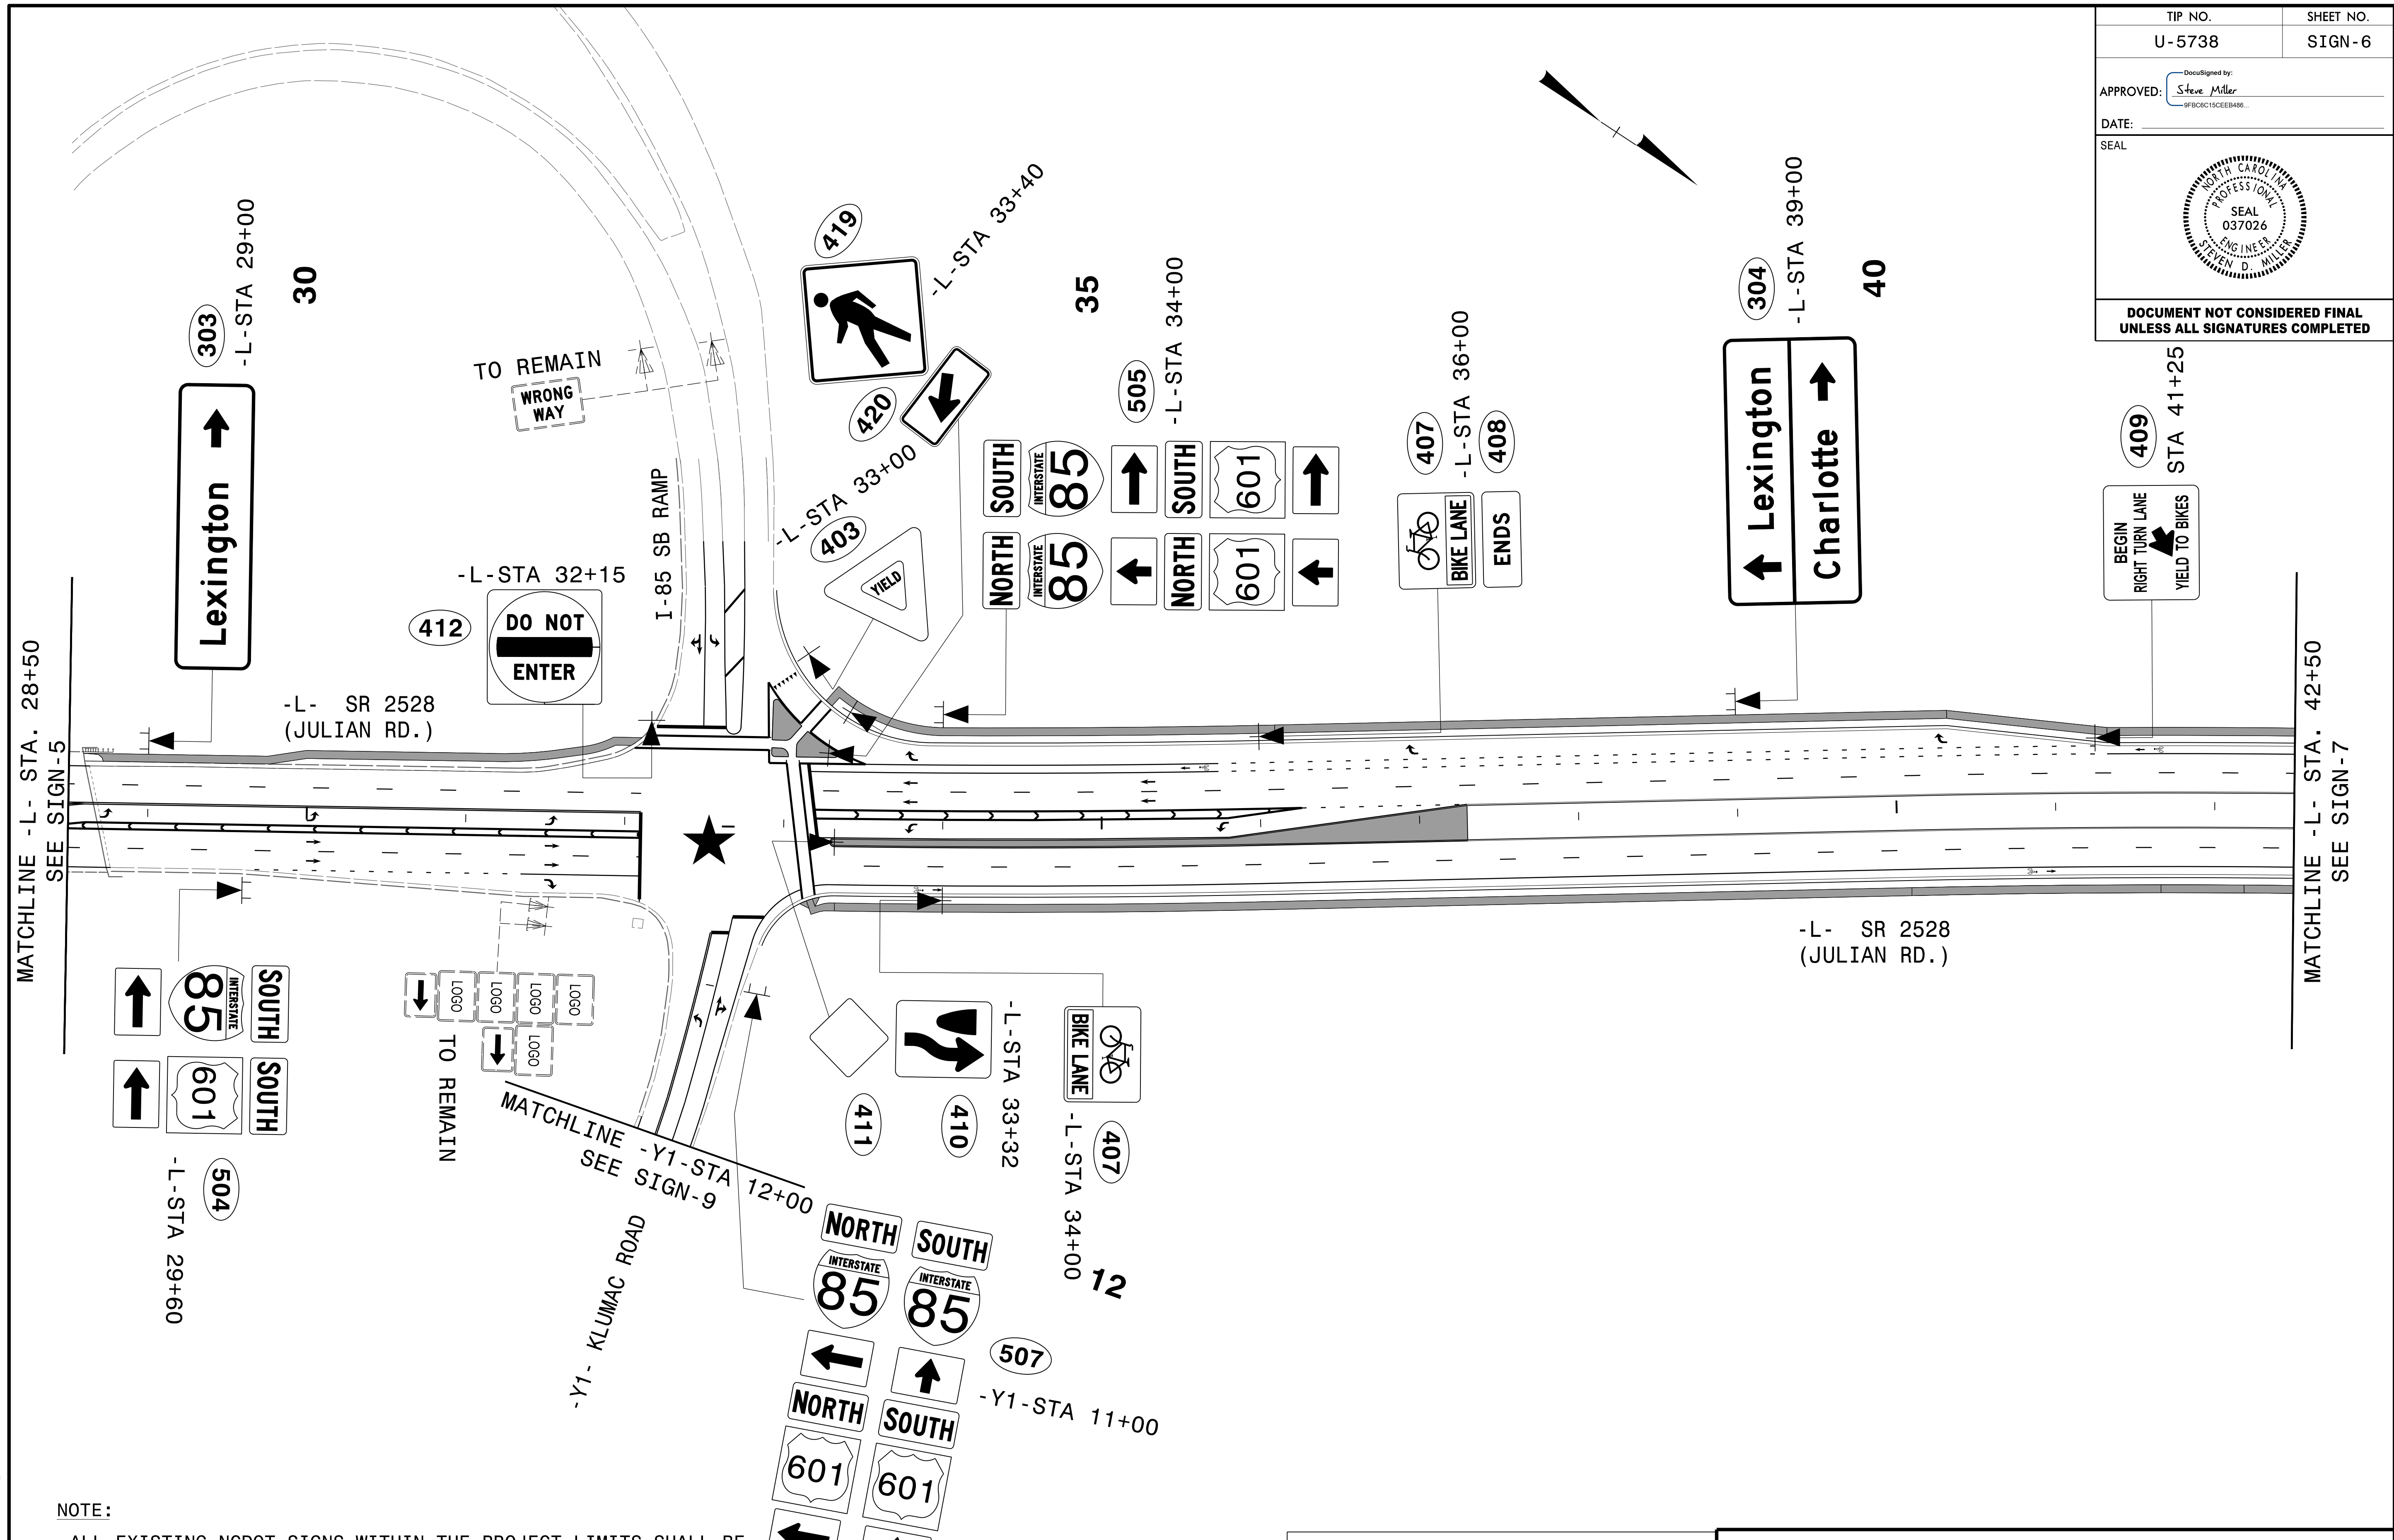

MATCHLINE -L- STA. 28+50
 SEE SIGN-5

MATCHLINE -L- STA. 42+50
 SEE SIGN-7

NOTE:

ALL EXISTING NCDOT SIGNS WITHIN THE PROJECT LIMITS SHALL BE REMOVED AND DISPOSED OF UNLESS OTHERWISE NOTED ON PLANS.

★ SIGNALIZED INTERSECTION

SEPI
 1 Glenwood Avenue
 Raleigh, NC 27603
 Tel: 919.789.9977
 Fax: 919.789.9591
 License: C-2197

PROPOSED SIGNING

12/7/2021 12:55:53 PM C:\na\U-5738_SIGN-6.dgn