


APPROVED: *Steve Miller*  
#R0C0C15CEEB486

DATE:

SEAL



DOCUMENT NOT CONSIDERED FINAL  
UNLESS ALL SIGNATURES COMPLETED

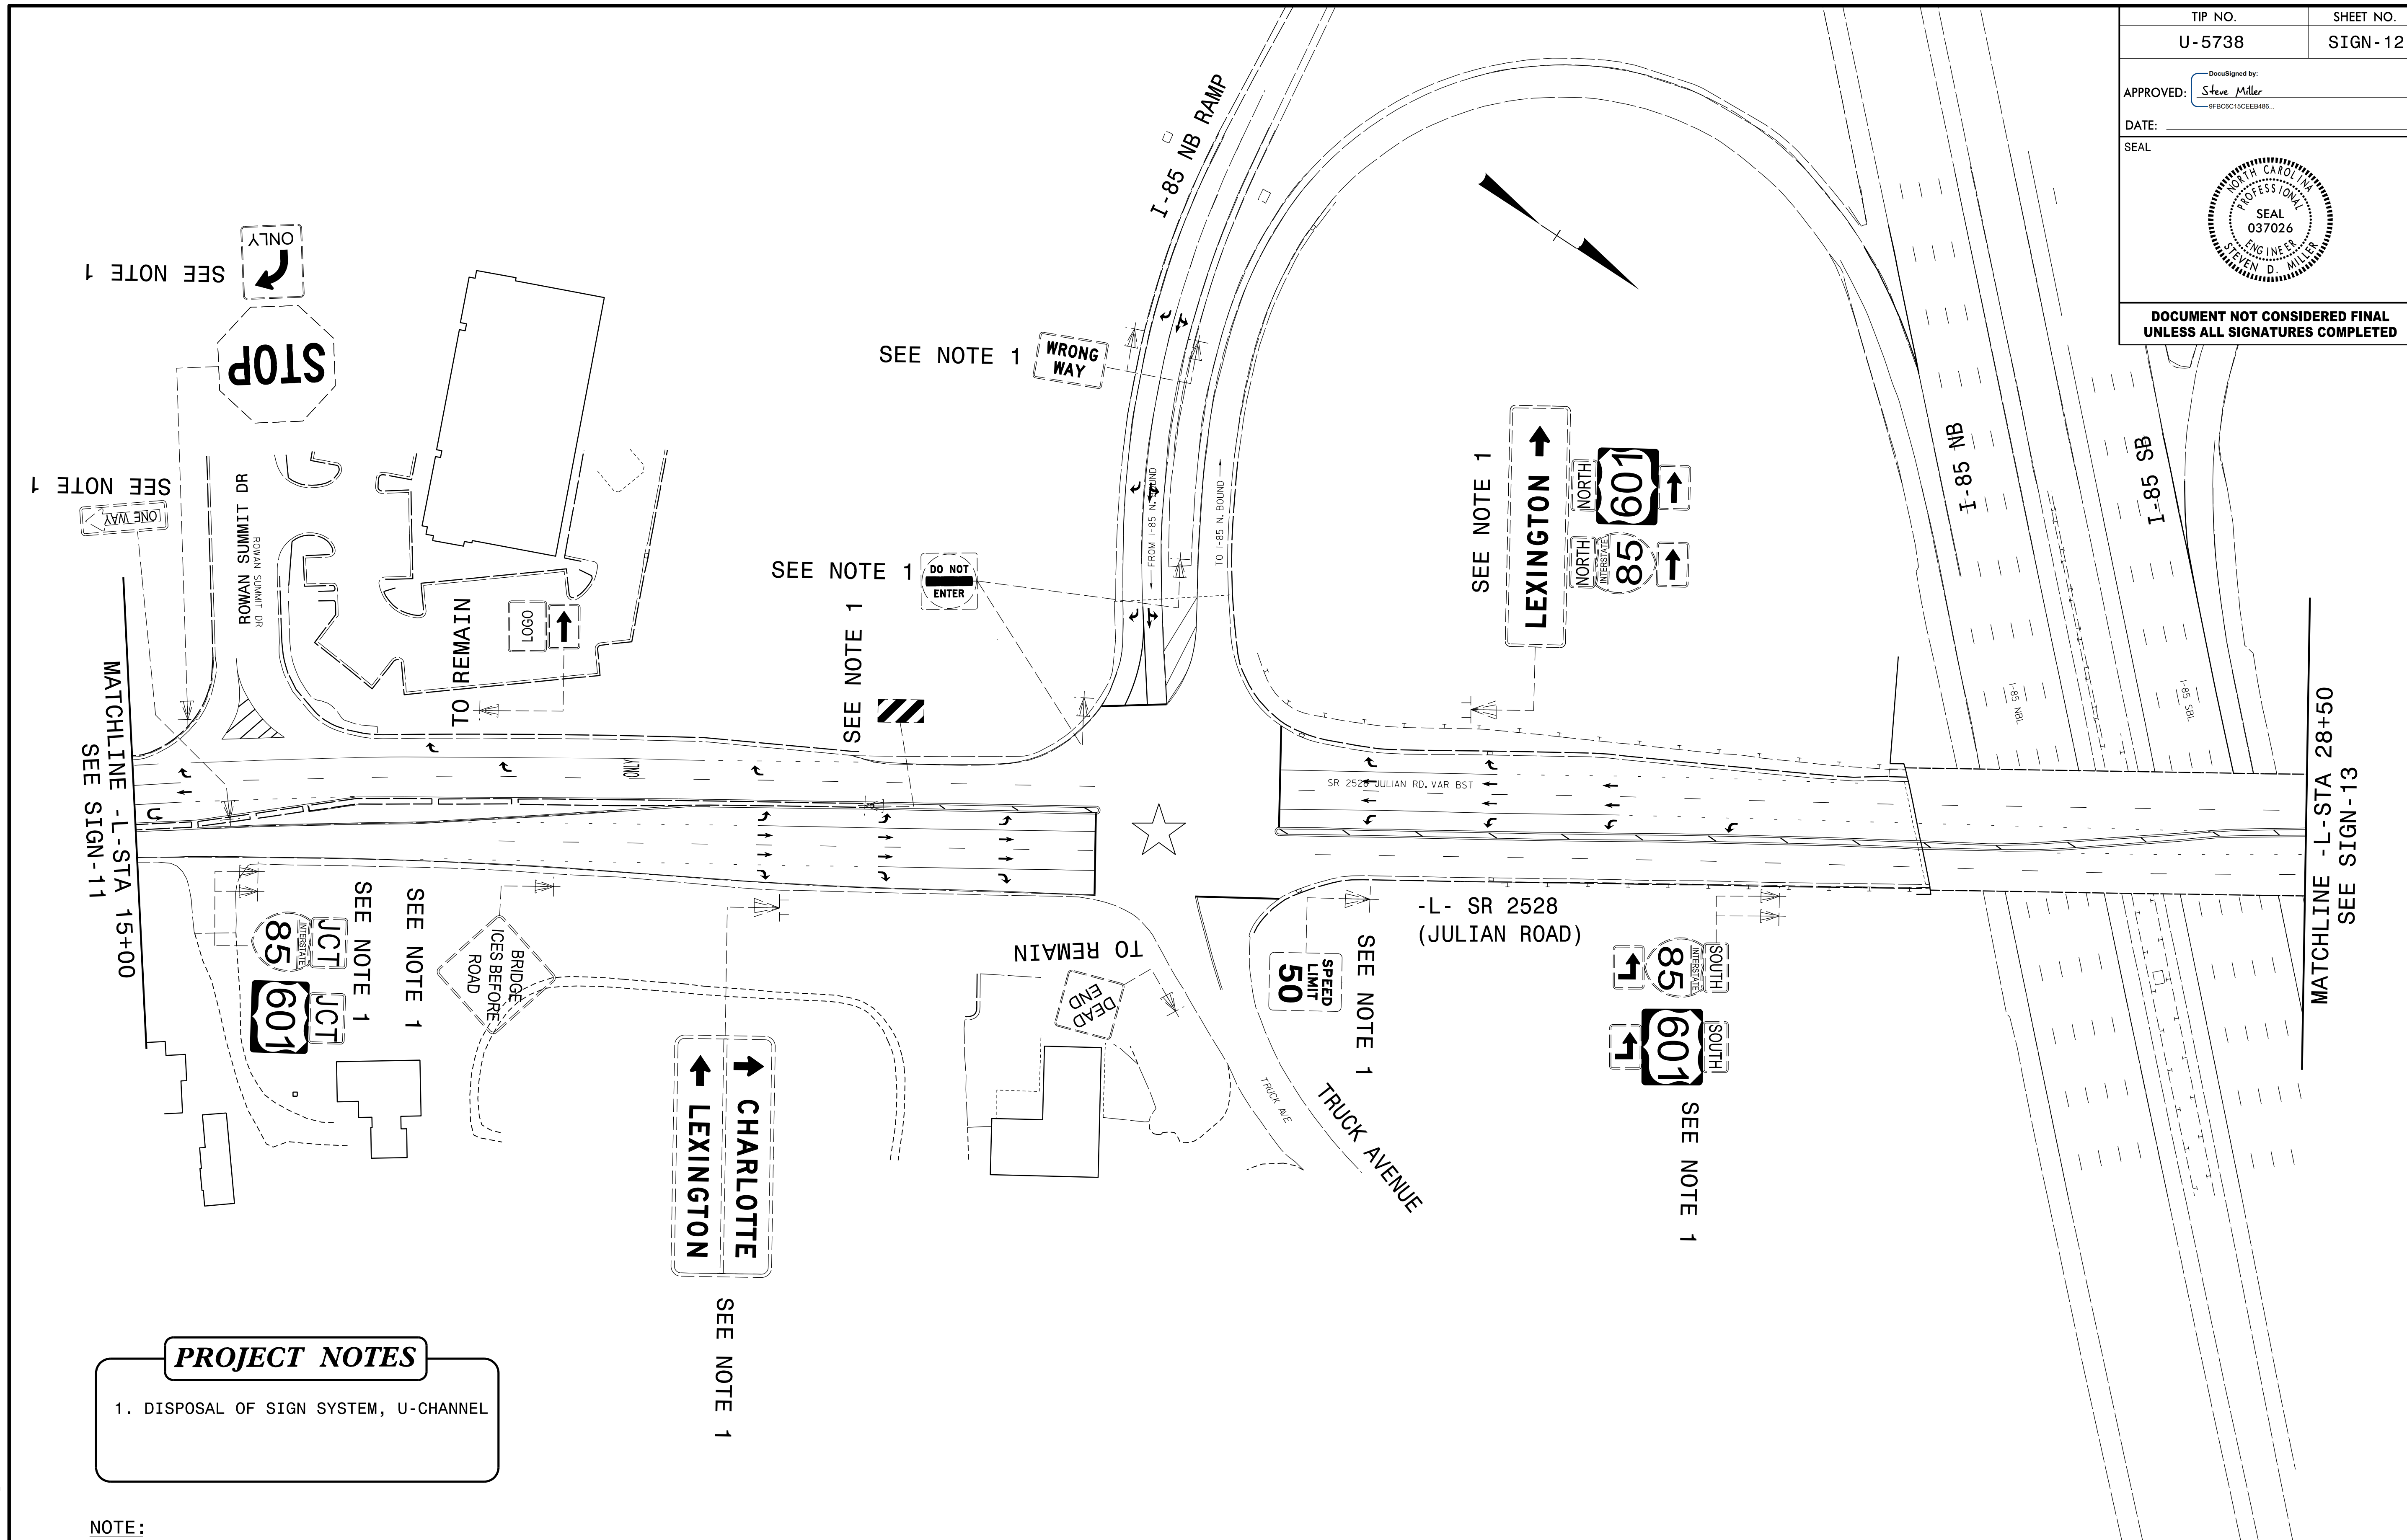


**PROJECT NOTES**

- 1. DISPOSAL OF SIGN SYSTEM, U-CHANNEL

**NOTE:**

ALL EXISTING NCDOT SIGNS WITHIN THE PROJECT LIMITS SHALL BE REMOVED AND DISPOSED OF UNLESS OTHERWISE NOTED ON PLANS.

★ SIGNALIZED INTERSECTION

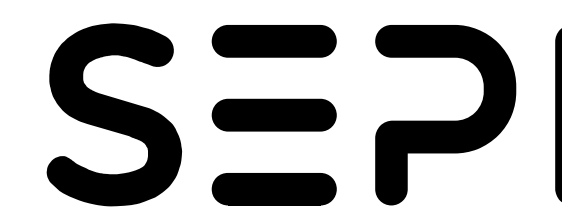

1 Glenwood Avenue  
Raleigh, NC 27603  
Tel: 919.789.9977  
Fax: 919.789.9591  
License: C-2197

**EXISTING SIGNING**