



DocuSigned by:
APPROVED: Steve Miller
#F0C0C15CEEB486

DATE: _____

SEAL

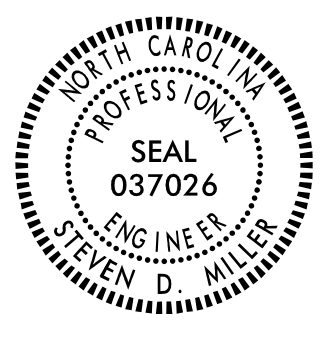

**DOCUMENT NOT CONSIDERED FINAL
 UNLESS ALL SIGNATURES COMPLETED**

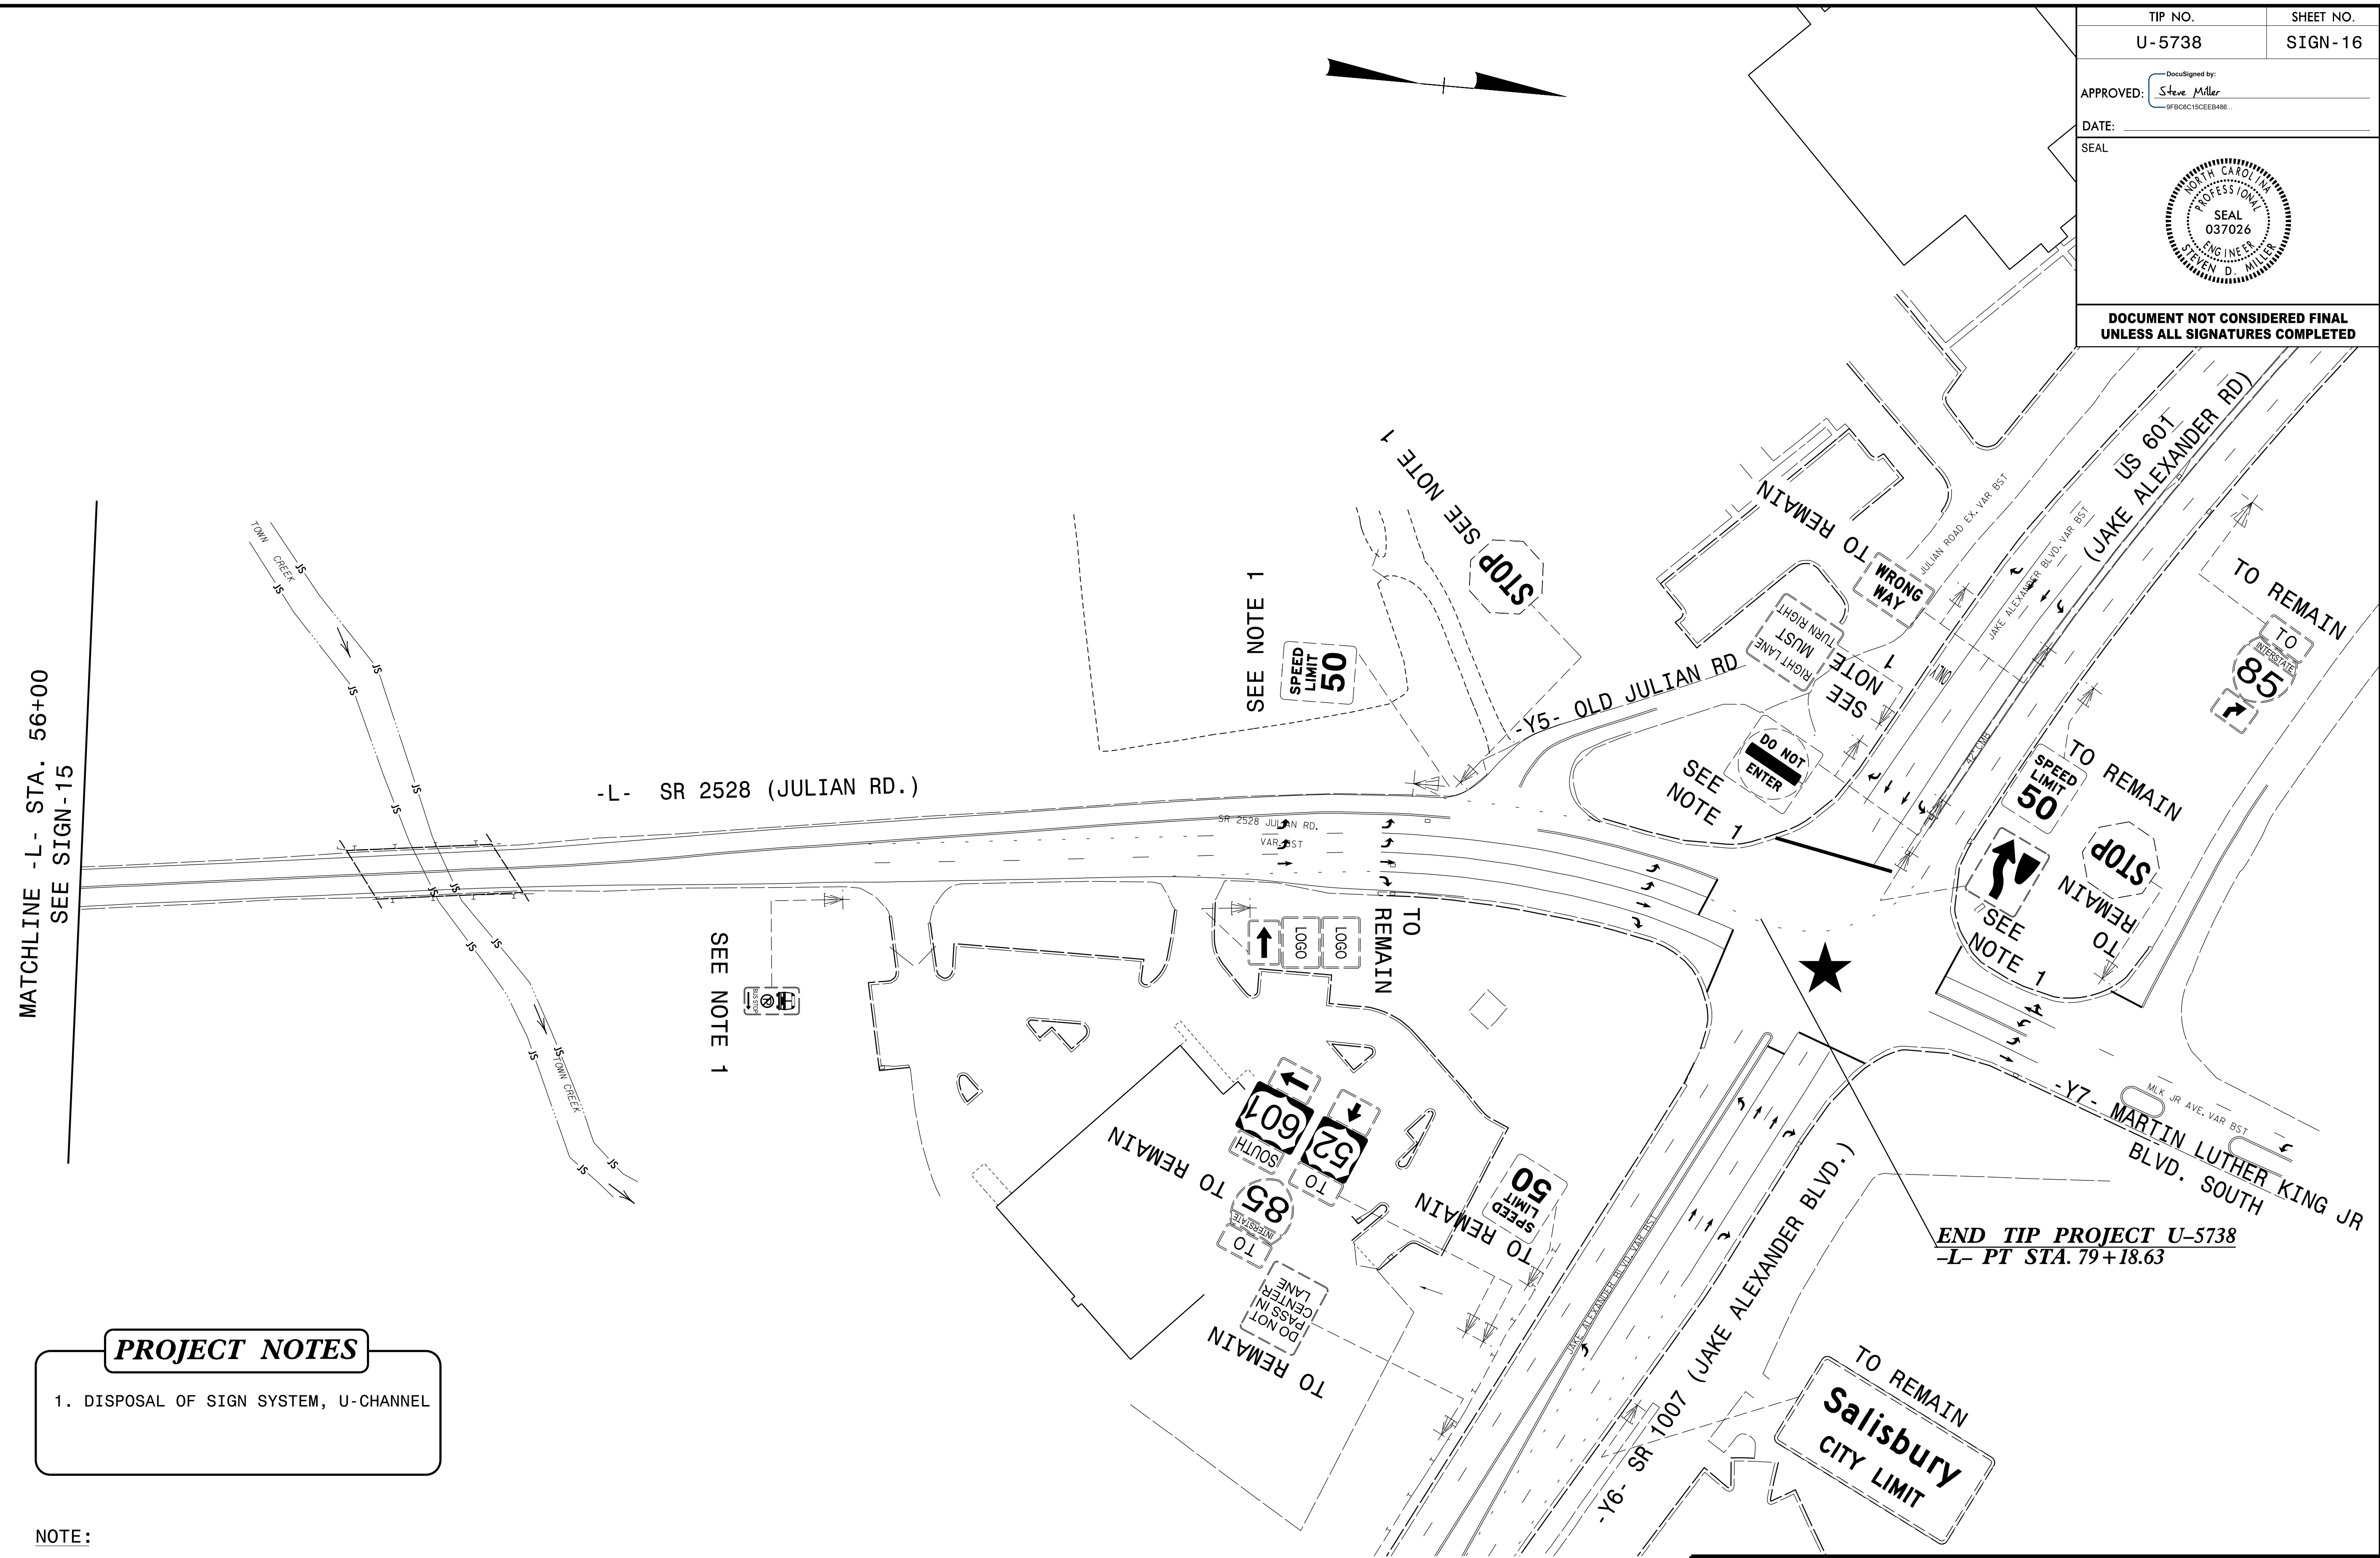

MATCHLINE -L- STA. 56+00
 SEE SIGN-15

-L- SR 2528 (JULIAN RD.)

SEE NOTE 1

END TIP PROJECT U-5738
 -L- PT STA. 79+18.63

PROJECT NOTES

- DISPOSAL OF SIGN SYSTEM, U-CHANNEL

NOTE:

ALL EXISTING NCDOT SIGNS WITHIN THE PROJECT LIMITS SHALL BE REMOVED AND DISPOSED OF UNLESS OTHERWISE NOTED ON PLANS.

★ SIGNALIZED INTERSECTION

SEPI
 1 Glenwood Avenue
 Raleigh, NC 27603
 Tel: 919.789.9977
 Fax: 919.789.9591
 License: C-2197

EXISTING SIGNING

12/7/2021 12:55:13 PM C:\Users\jml\Documents\12-5738-SIGN-16.dgn
 11:58:13 AM
 11:58:13 AM