

STATE OF NORTH CAROLINA
DIVISION OF HIGHWAYS



ROWAN COUNTY


**LOCATION: SR 2528 (JULIAN ROAD) FROM
SR 2667 (SUMMIT PARK DRIVE) TO
US 601 (JAKE ALEXANDER BOULEVARD)
IN SALISBURY**

TYPE OF WORK: TRAFFIC SIGNALS AND SIGNAL COMMUNICATIONS

T.I.P. Project: U-5738

CONTRACT: C-204426

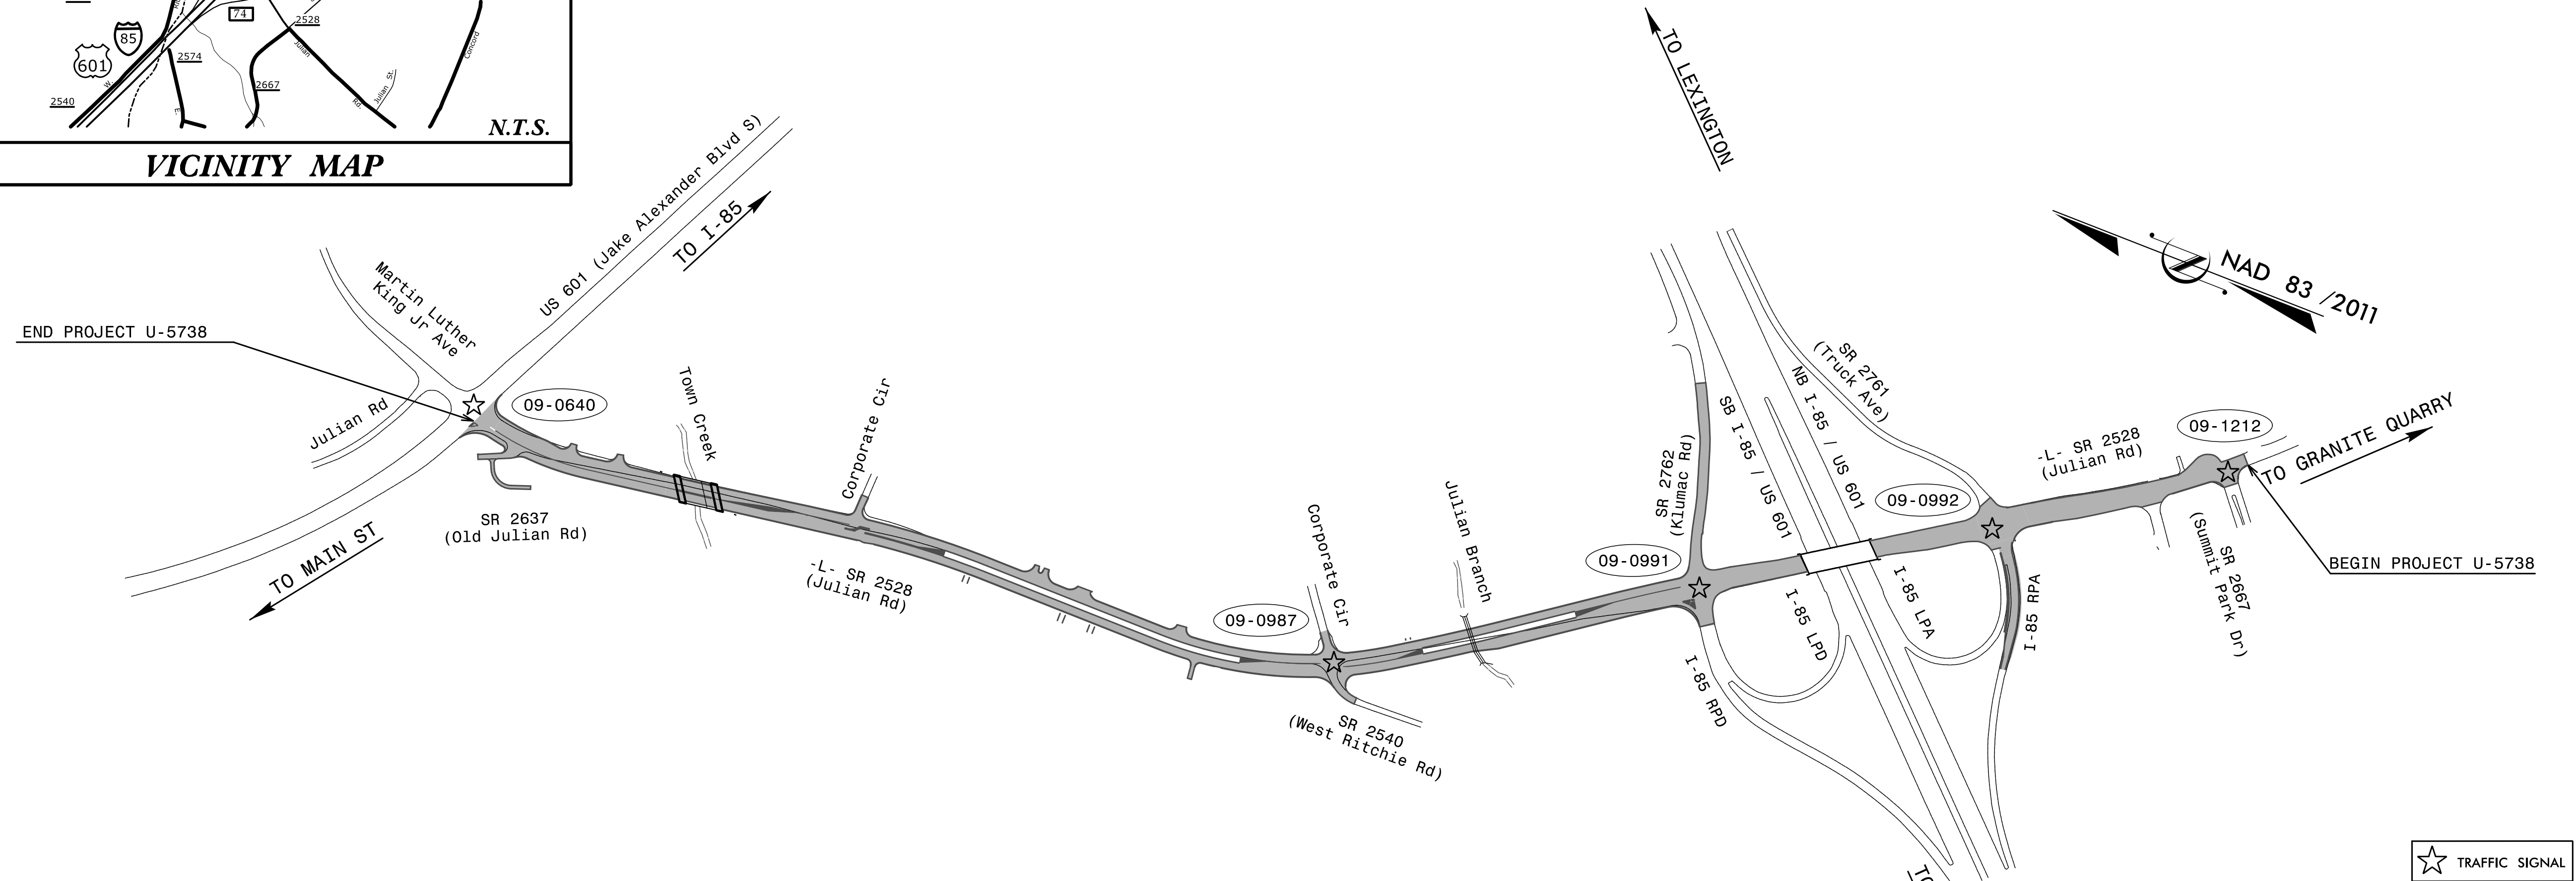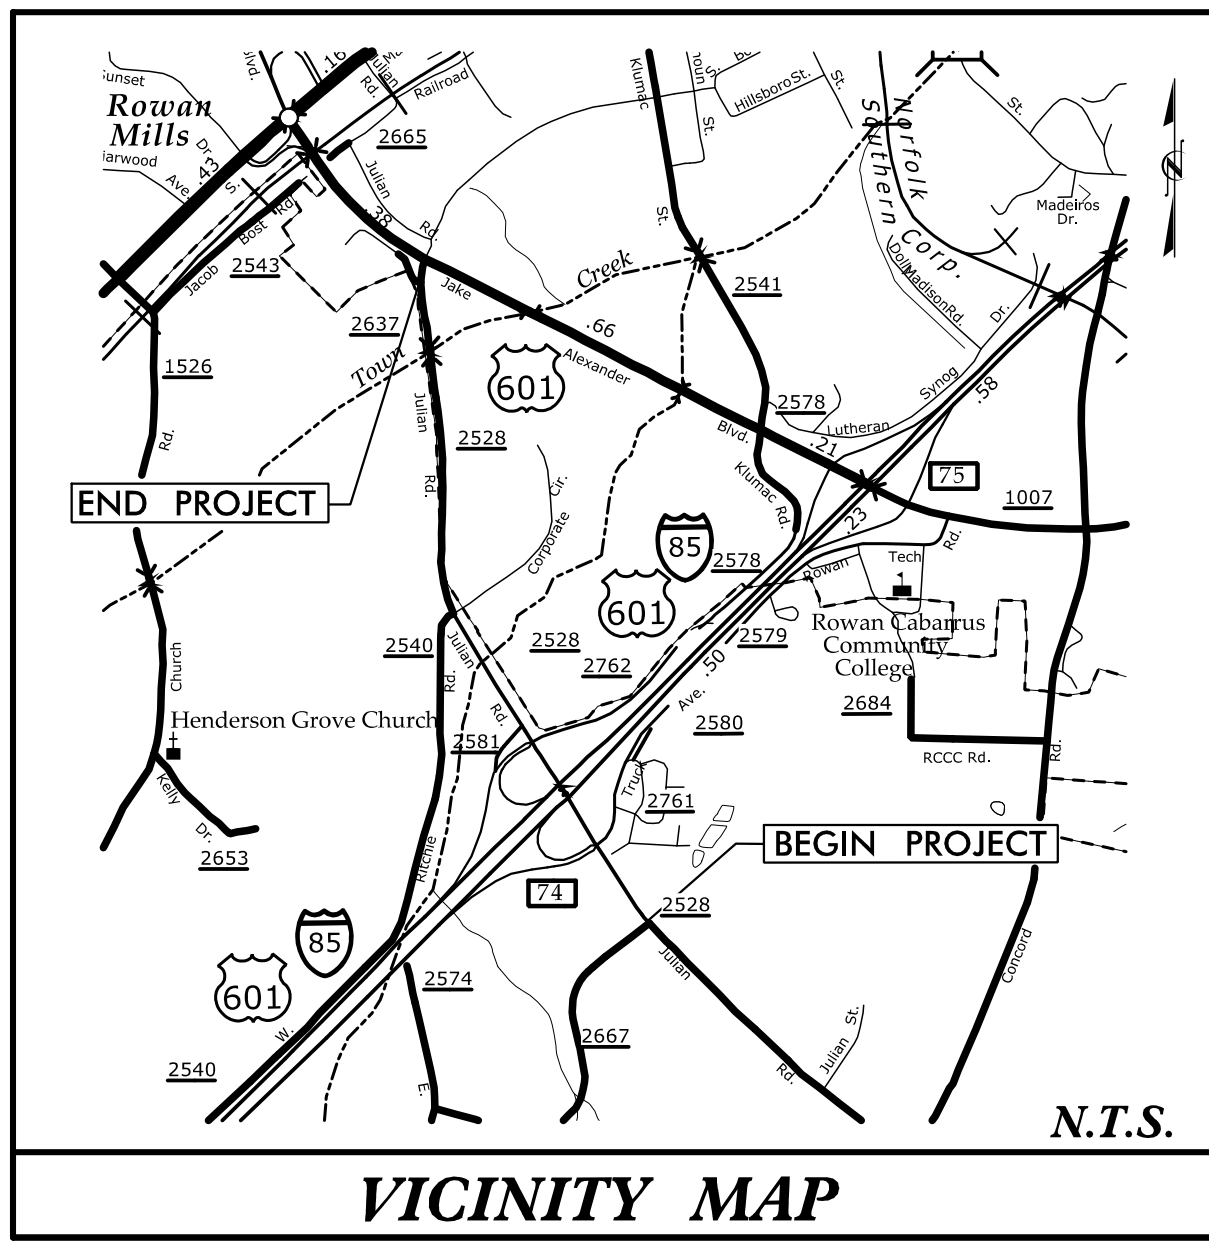

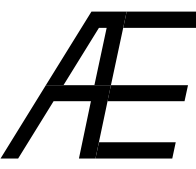
PLANS PREPARED BY:		ACCELERATE ENGINEERING, PLLC
ZHAOLONG (GAVIN) TENG, PE, PTOE	PROJECT MANAGER	 875 Walnut Street, Suite 316 Cary, NC 27511 Tel: 919.263.5678 Fax: 919.263.5687 NC License No. P-1442
BRIANA N. PHILLIPS, PE	TRANSPORTATION ENGINEER	

Refer to "Roadway Standard Drawings NCDOT" dated January 2018 and "Standard Specifications for Roads and Structures" dated January 2018.

Index of Plans		
Sheet #	Reference #	Location/Description
Sig. 1.0	-----	Title Sheet
Sig. 1.1-1.2	-----	Standard Plate Sheets
Sig. 2.0-2.7	09-1212	SR 2528 (Julian Rd) at SR 2667 (Summit Park Dr)
Sig. 3.0-4.6	09-0992	SR 2528 (Julian Rd) at I-85/US 601 NB Ramps and SR 2761 (Truck Ave)
Sig. 5.0-7.5	09-0991	SR 2528 (Julian Rd) at I-85/US 601 SB Ramps and SR 2762 (Klumac Rd)
Sig. 8.0-8.5	09-0987	SR 2528 (Julian Rd) at Corporate Cir and SR 2540 (W. Ritchie Rd)
Sig. 9.0-11.9	09-0640	US 601 (Jake Alexander Blvd S) at SR 2528 (Julian Rd) and Martin Luther King Jr Ave
Sig. M1-M8	-----	Metal Pole Standard Drawings
Scp. 1-10	-----	Signal Communications Plans

INTELLIGENT TRANSPORTATION AND SIGNALS UNIT
Contacts:
Robert J. Ziemba, PE - Central Region Signals Engineer
Keith M. Mims, PE - Signal Equipment Design Engineer
Gregory A. Green - Signal Communications Project Engineer

DIVISION OF HIGHWAYS
TRANSPORTATION MOBILITY AND SAFETY
DIVISION



750 N. Greenfield Parkway, Garner, NC 27529