

09.08/99

TIP PROJECT: U-5738



T.I.P. NO.	SHEET NO.
U-5738	UC-1

STATE OF NORTH CAROLINA  
DIVISION OF HIGHWAYS


**UTILITIES CONSTRUCTION PLANS  
ROWAN COUNTY**

**LOCATION: SR 2528 (JULIAN ROAD) FROM  
SR 2667 (SUMMIT PARK DRIVE) TO  
US 601 (JAKE ALEXANDER BOULEVARD) IN SALISBURY**

**TYPE OF WORK: WATER AND SANITARY SEWER RELOCATION**

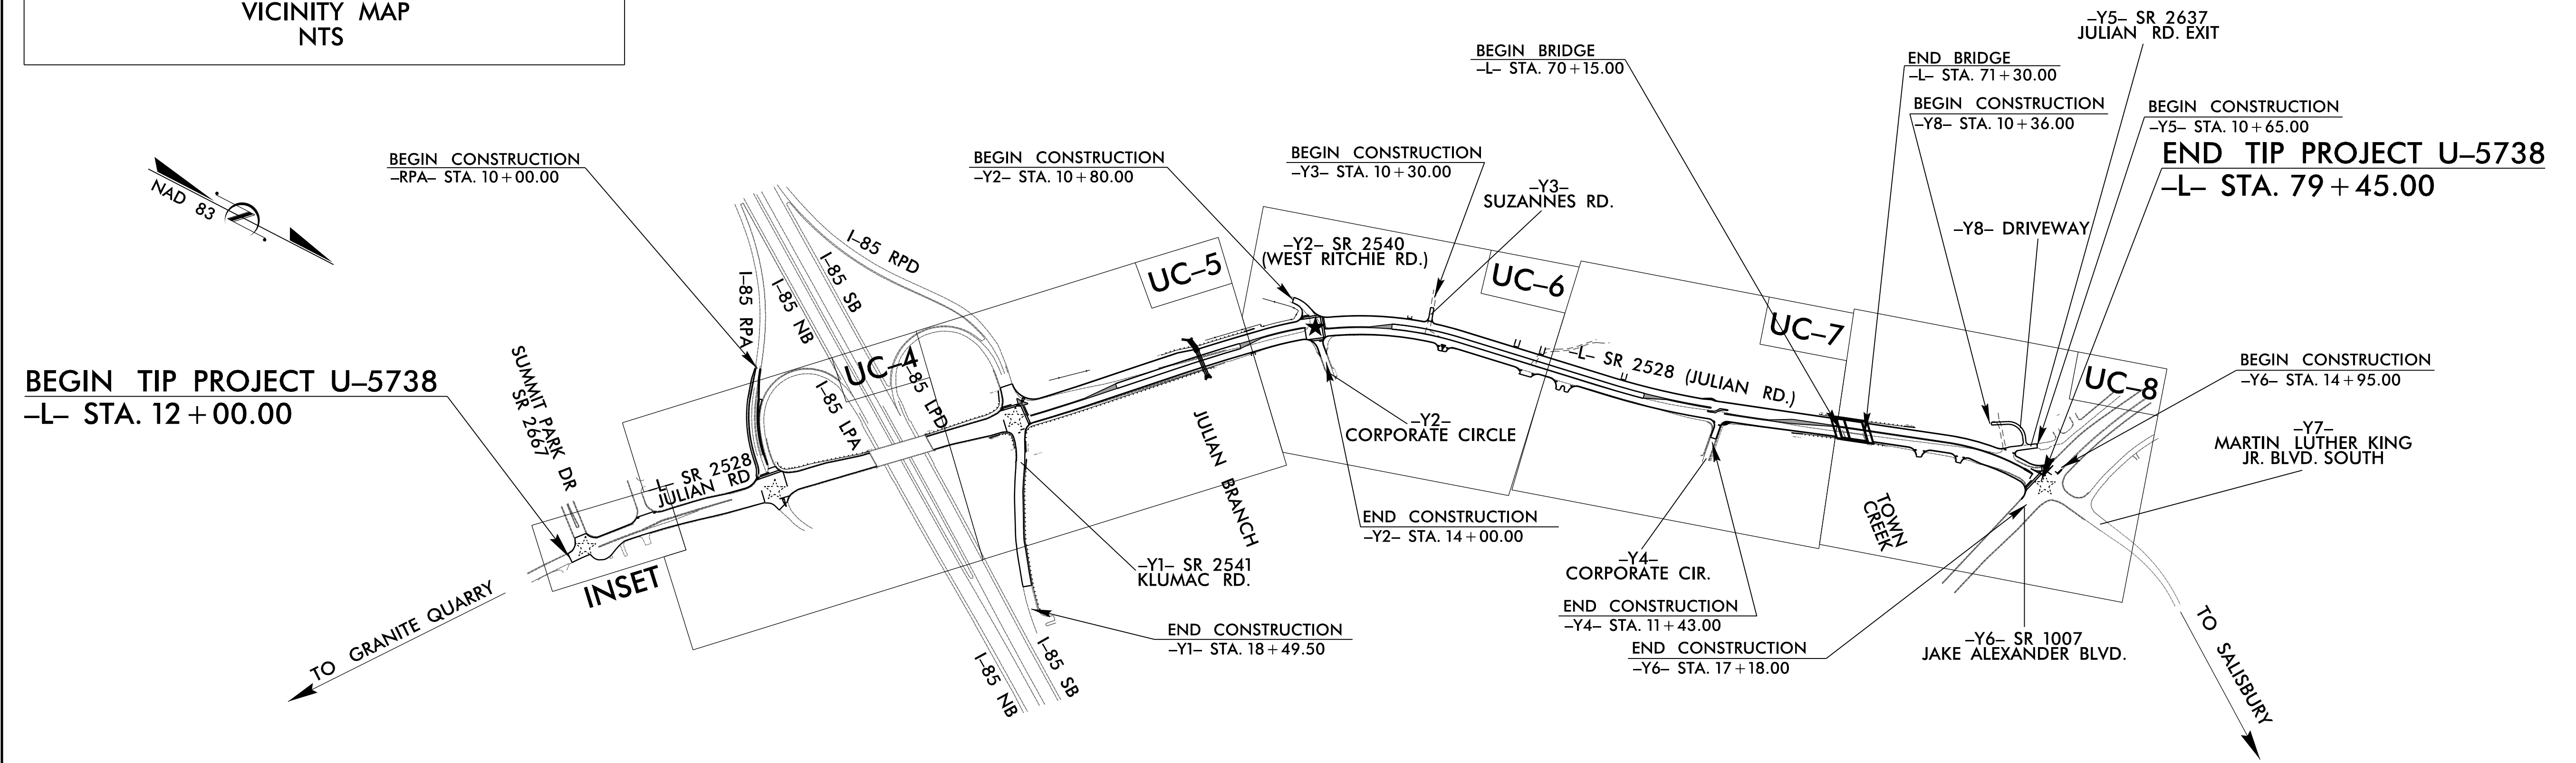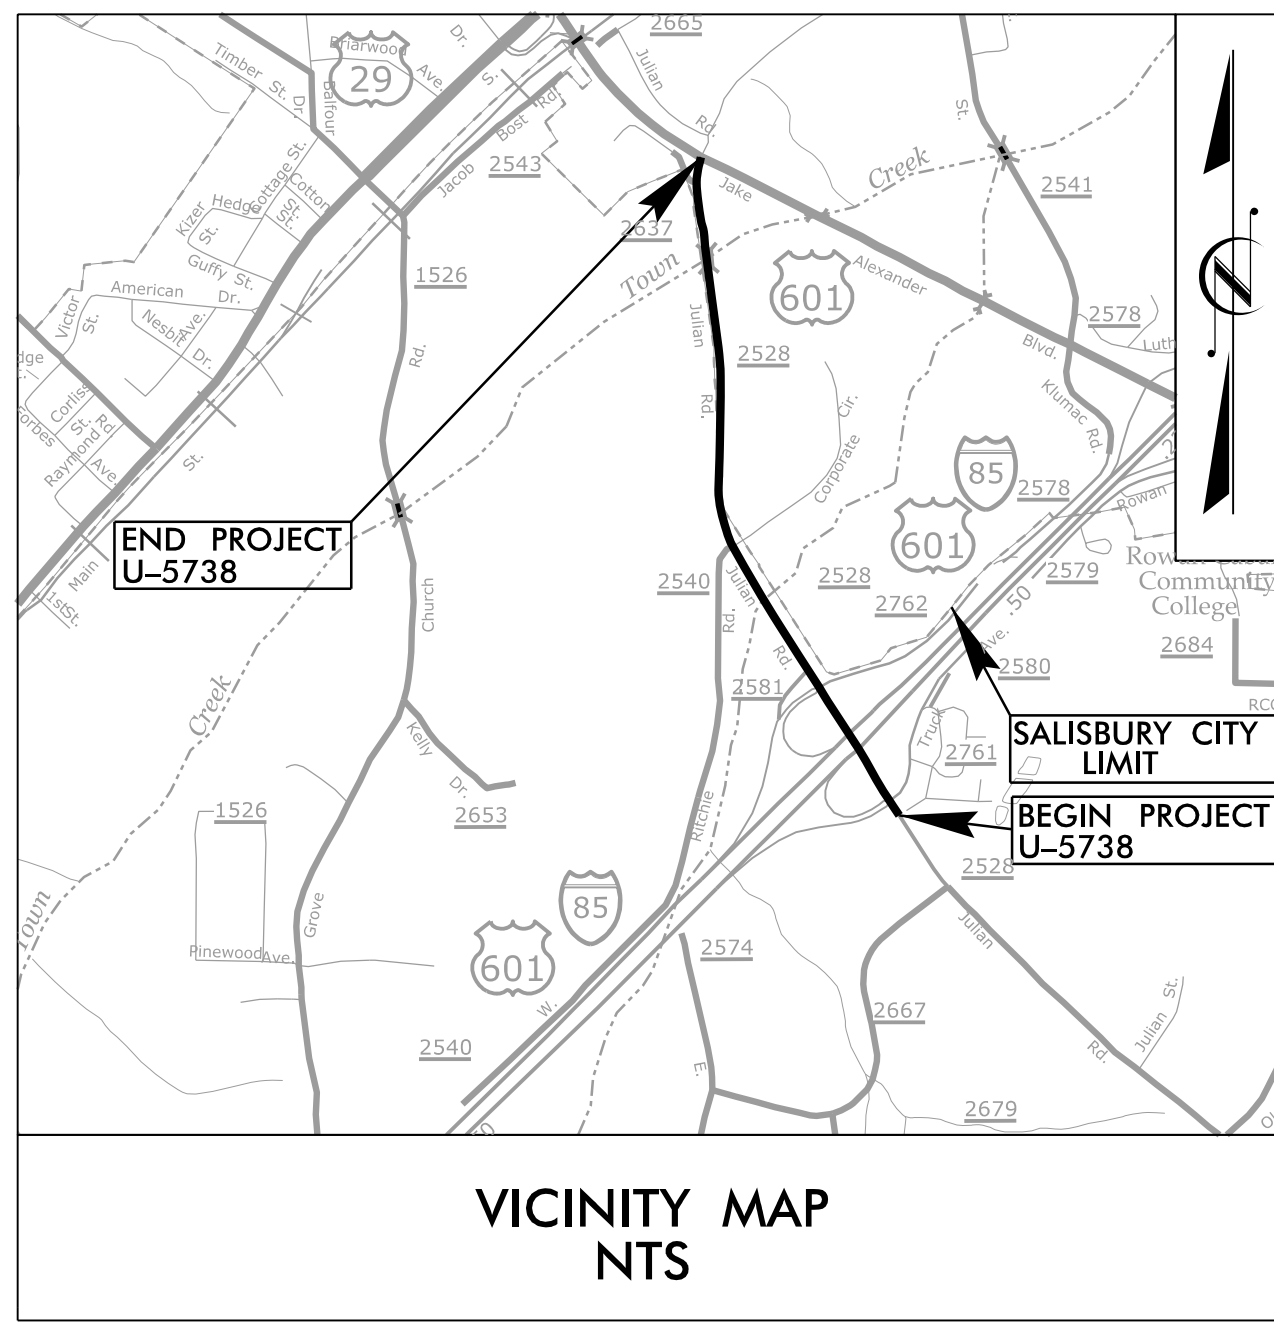

DOCUMENT NOT CONSIDERED FINAL  
UNTIL ALL SIGNATURES ARE COMPLETED

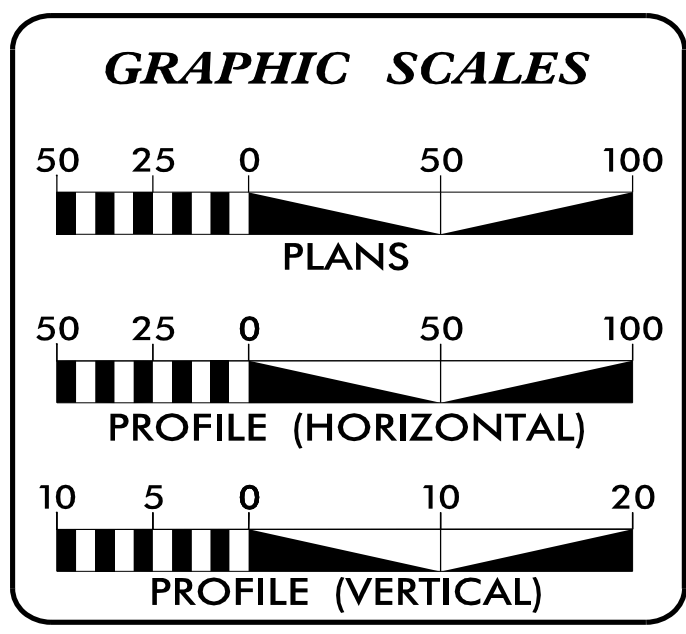

**INDEX OF SHEETS**

SHEET NO.:	DESCRIPTION:
UC-1	TITLE SHEET
UC-2	UTILITY SYMBOLOGY
UC-3 THRU UC-3A	NOTES
UC-3B THRU UC-3E	DETAILS
UC-4 THRU UC-10	UTILITY CONSTRUCTION SHEETS

**WATER AND SEWER OWNERS ON PROJECT**

(A) WATER - SALISBURY-ROWAN UTILITIES

(B) SANITARY SEWER - SALISBURY-ROWAN UTILITIES

PREPARED IN THE OFFICE OF

**SEPI**  
Engineering & Construction, Inc.

1 Glenwood Avenue  
Raleigh, NC 27603  
Tel: 919.789.9977  
Fax: 919.789.9591  
License: C-2197

William Pope, PE CONSULTANT CONTACT #1  
Michael Taylor, PE CONSULTANT CONTACT #2

SEAL

DocuSigned by:  
William A. Pope  
E9EB7F4E07914CC...

**DIVISION OF HIGHWAYS UTILITIES UNIT**  
1555 MAIL SERVICES CENTER  
RALEIGH, NC 27699-1555  
PHONE (919) 107-6690  
FAX (919) 250-4151

DAVID TRANTHAM UTILITIES ENGINEER  
LYNN BASINGER UTILITIES COORDINATOR

11/1/2021  
I:\Projects\U5738\_Ut - fsh\_UC1.psh.dgn  
USER:WPope