


5/14/99

11/1/2021 10:5738.UC.UC4.dgn

SEPI
Engineering & Construction, Inc.
1 Glenwood Avenue
Raleigh, NC 27603
Tel: 919.789.9977
Fax: 919.789.9591
License: C-2197

PROJECT REFERENCE NO.	SHEET NO.
U-5738	UC-4
DESIGNED BY: WAP	
DRAWN BY: WAP	
CHECKED BY:	
APPROVED BY:	
REVISER:	
NORTH CAROLINA DEPARTMENT OF TRANSPORTATION UTILITIES ENGINEERING SEC. PHONE: (919) 707-6690 FAX: (919) 250-4151	
UTILITY CONSTRUCTION PLANS ONLY	

UTILITY CONSTRUCTION
DOCUMENT NOT CONSIDERED FINAL
UNLESS ALL SIGNATURES COMPLETED

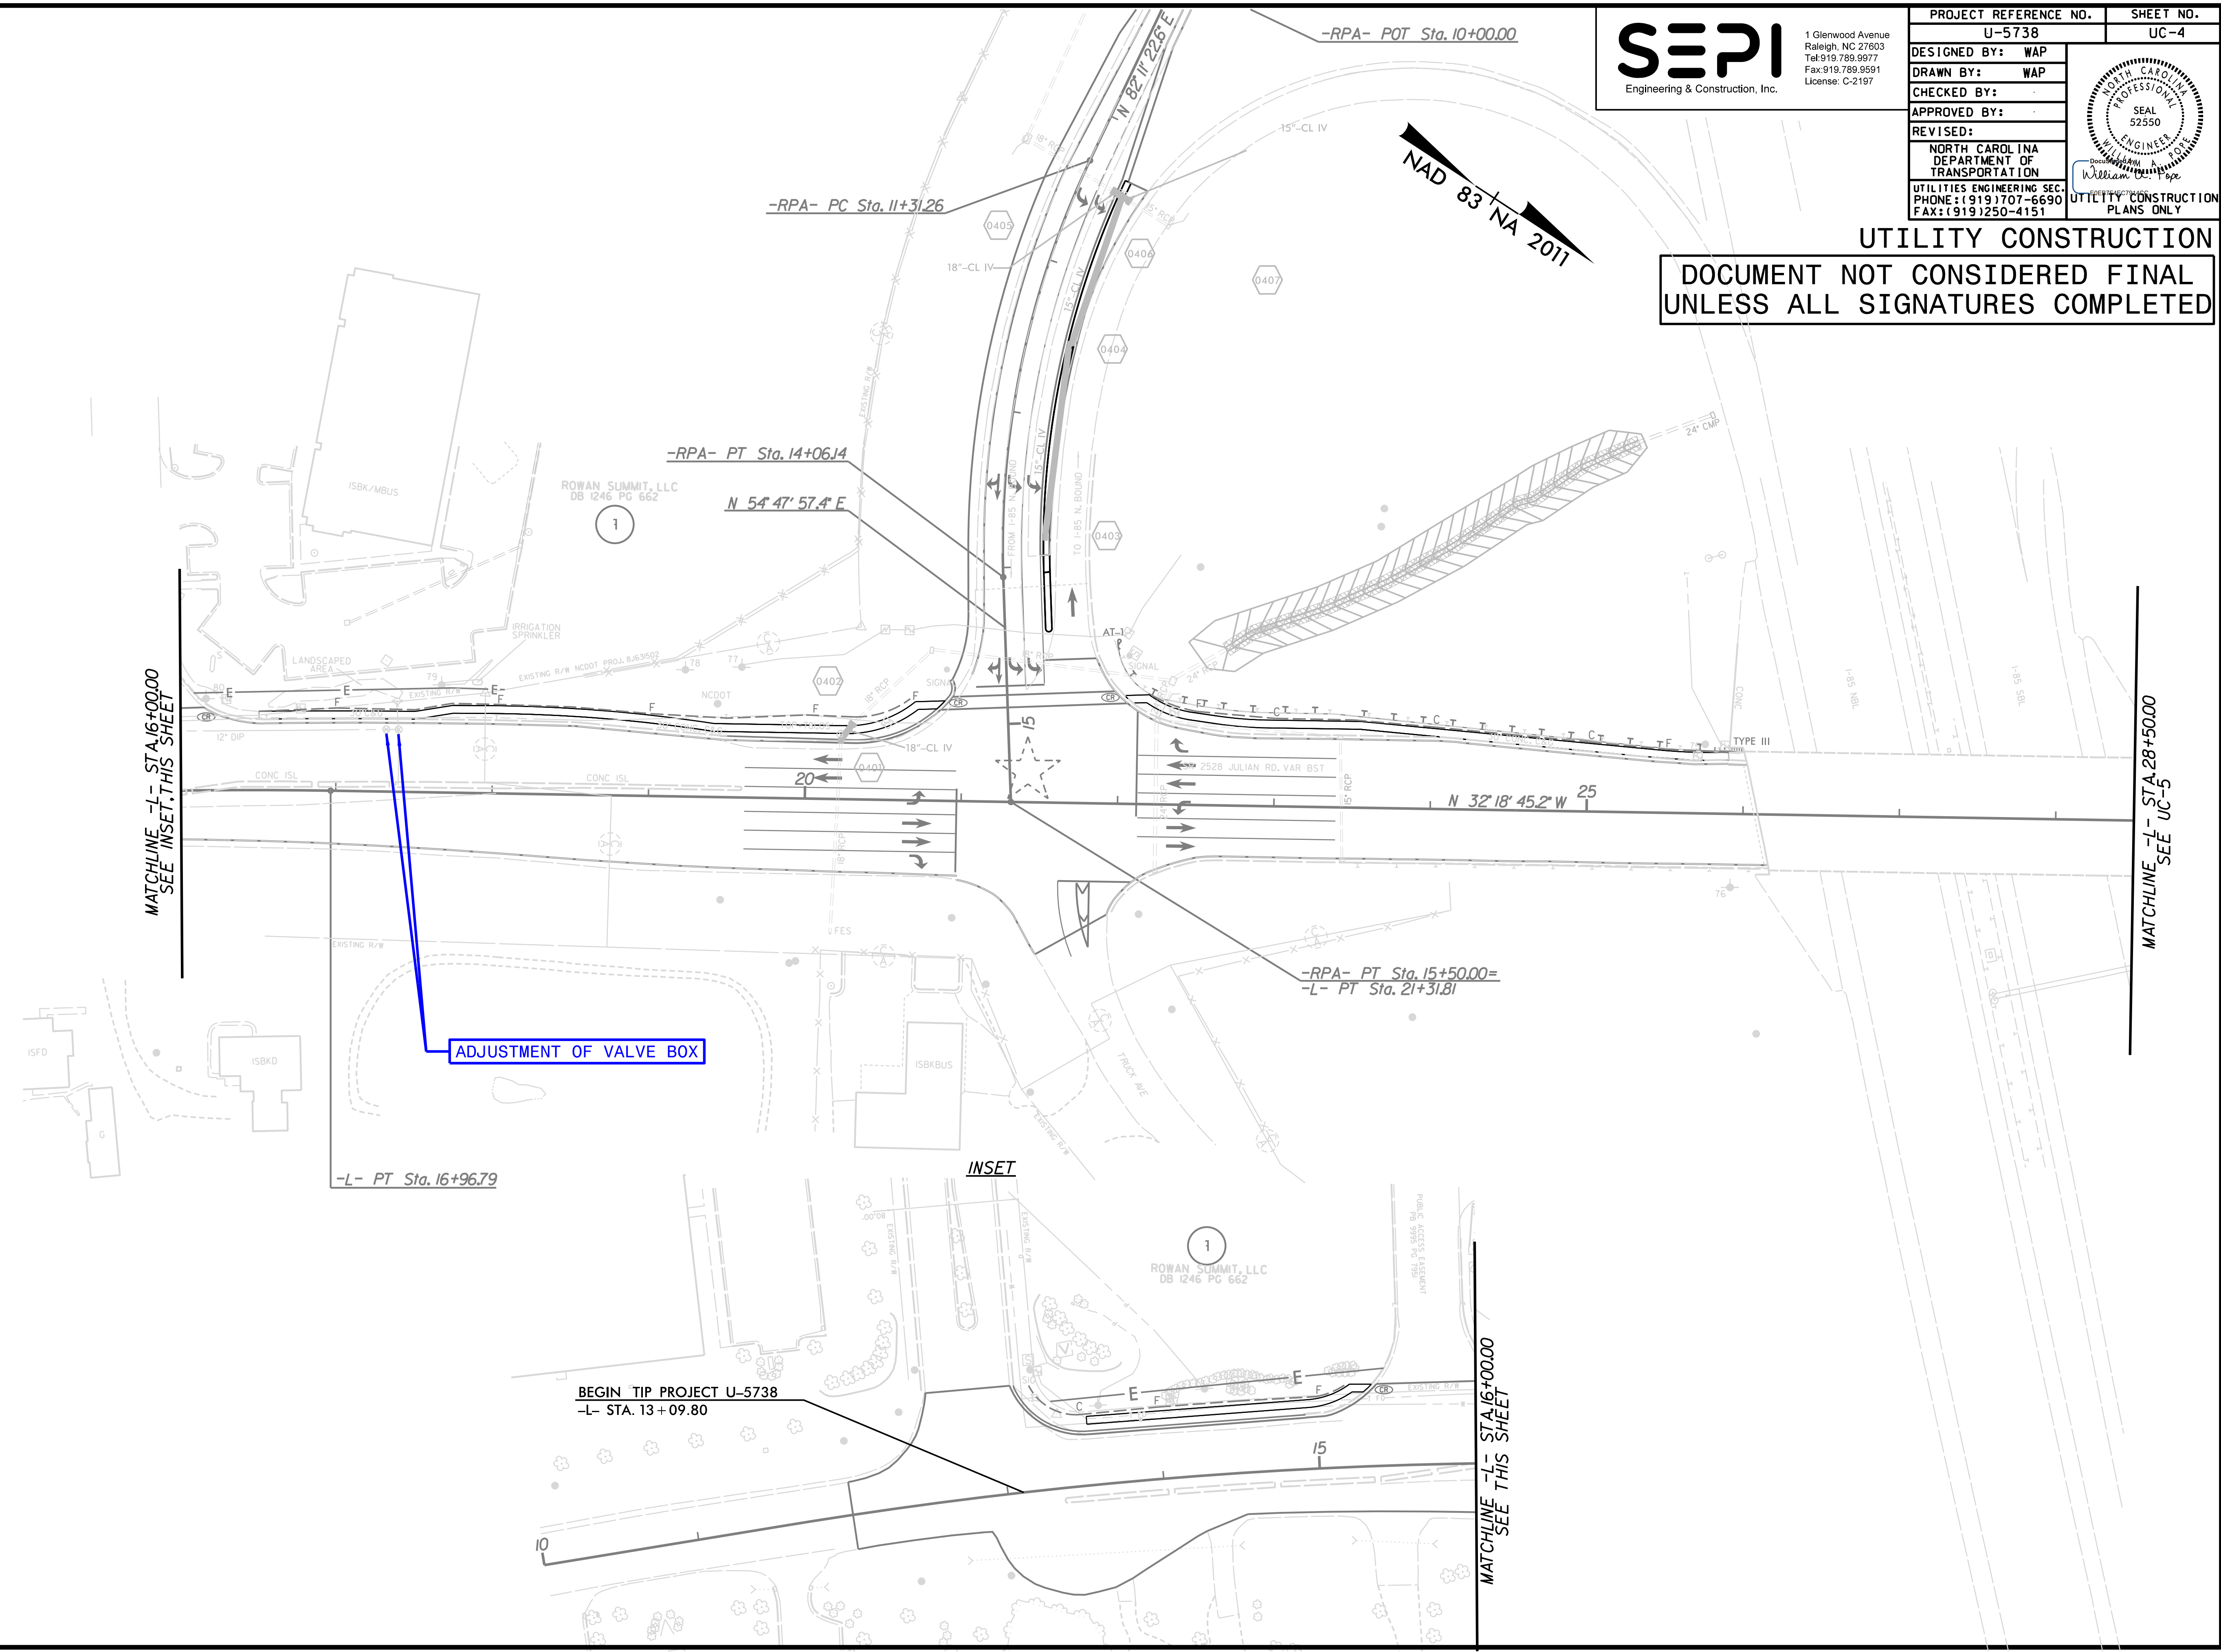

MATCHLINE -L- STA. 16+00.00
SEE INSET THIS SHEET

MATCHLINE -L- STA. 28+50.00
SEE UC-5

ADJUSTMENT OF VALVE BOX

INSET

MATCHLINE -L- STA. 16+00.00
SEE THIS SHEET