


09, 08, 1999

TIP PROJECT: U-5738

STATE OF NORTH CAROLINA
DIVISION OF HIGHWAYS

T.I.P. NO.	SHEET NO.
U-5738	UO-1


NOTE:
ALL UTILITY WORK SHOWN ON THIS SHEET IS DONE BY OTHERS.
NO PAYMENT WILL BE MADE TO THE CONTRACTOR FOR UTILITY WORK SHOWN ON THIS SHEET.

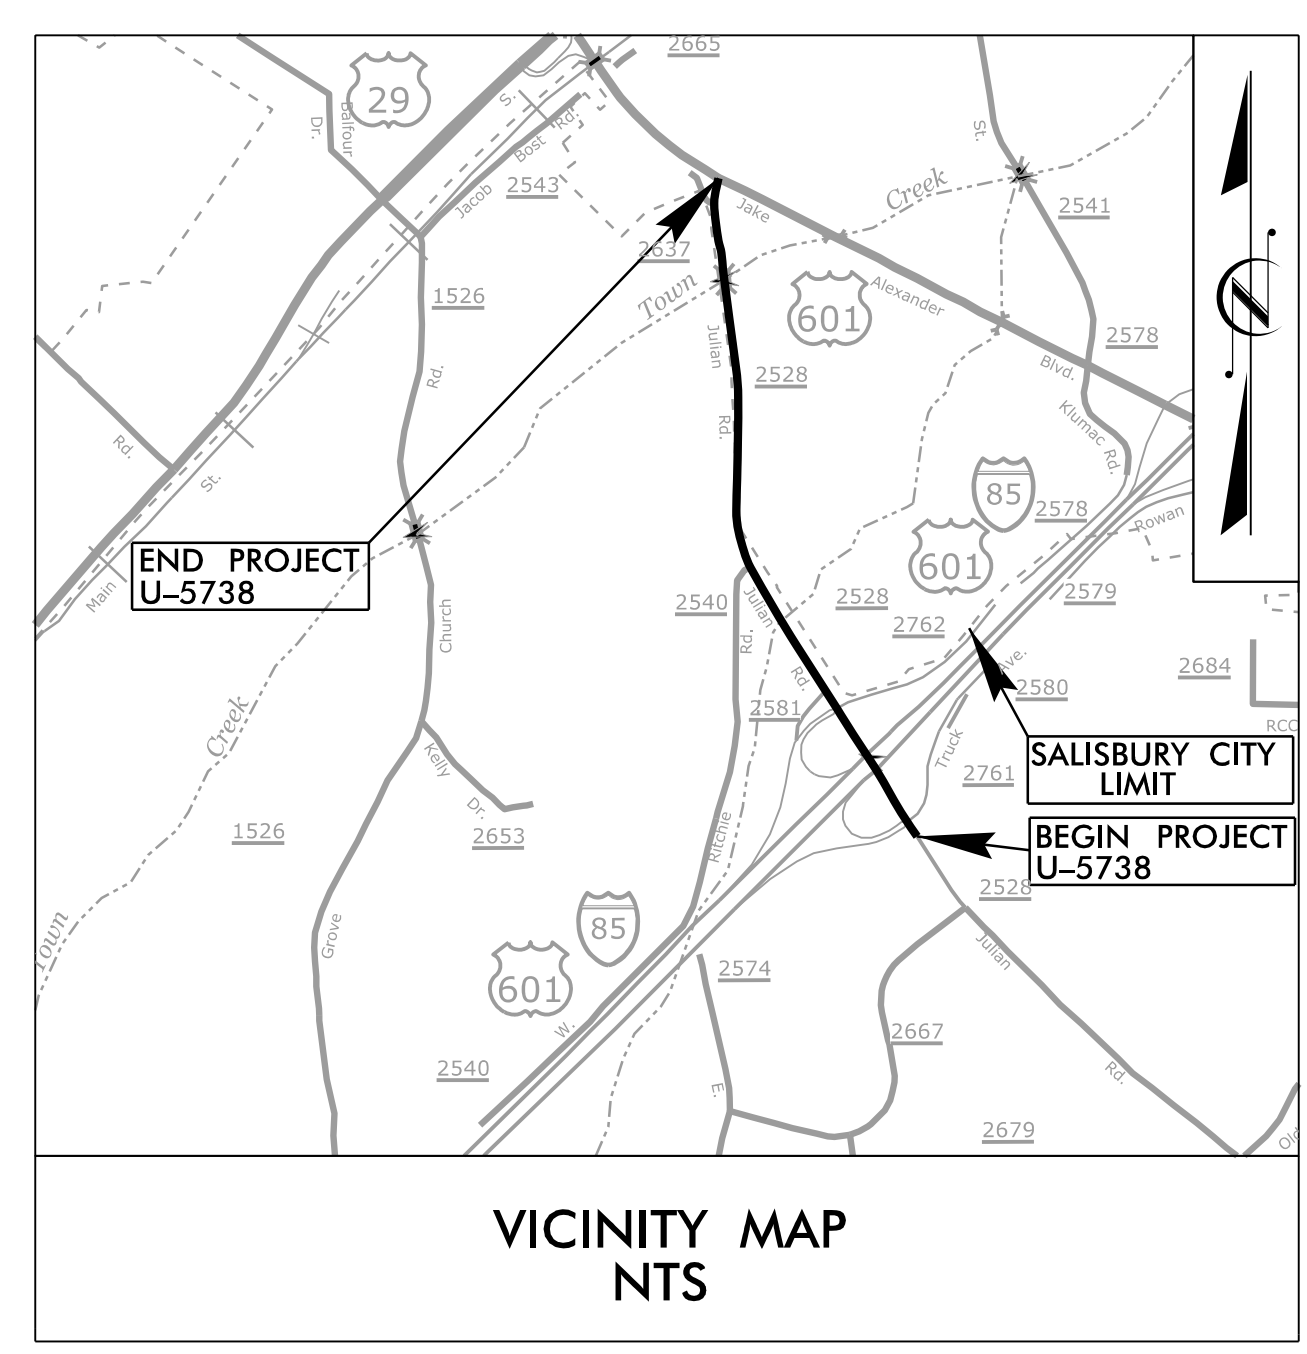


**UTILITIES BY OTHERS PLANS
ROWAN COUNTY**

**LOCATION: SR 2528 (JULIAN ROAD) FROM
SR 2667 (SUMMIT PARK DRIVE) TO
US 601 (JAKE ALEXANDER BOULEVARD) IN SALISBURY**

TYPE OF WORK: POWER, GAS, AND COMMUNICATIONS

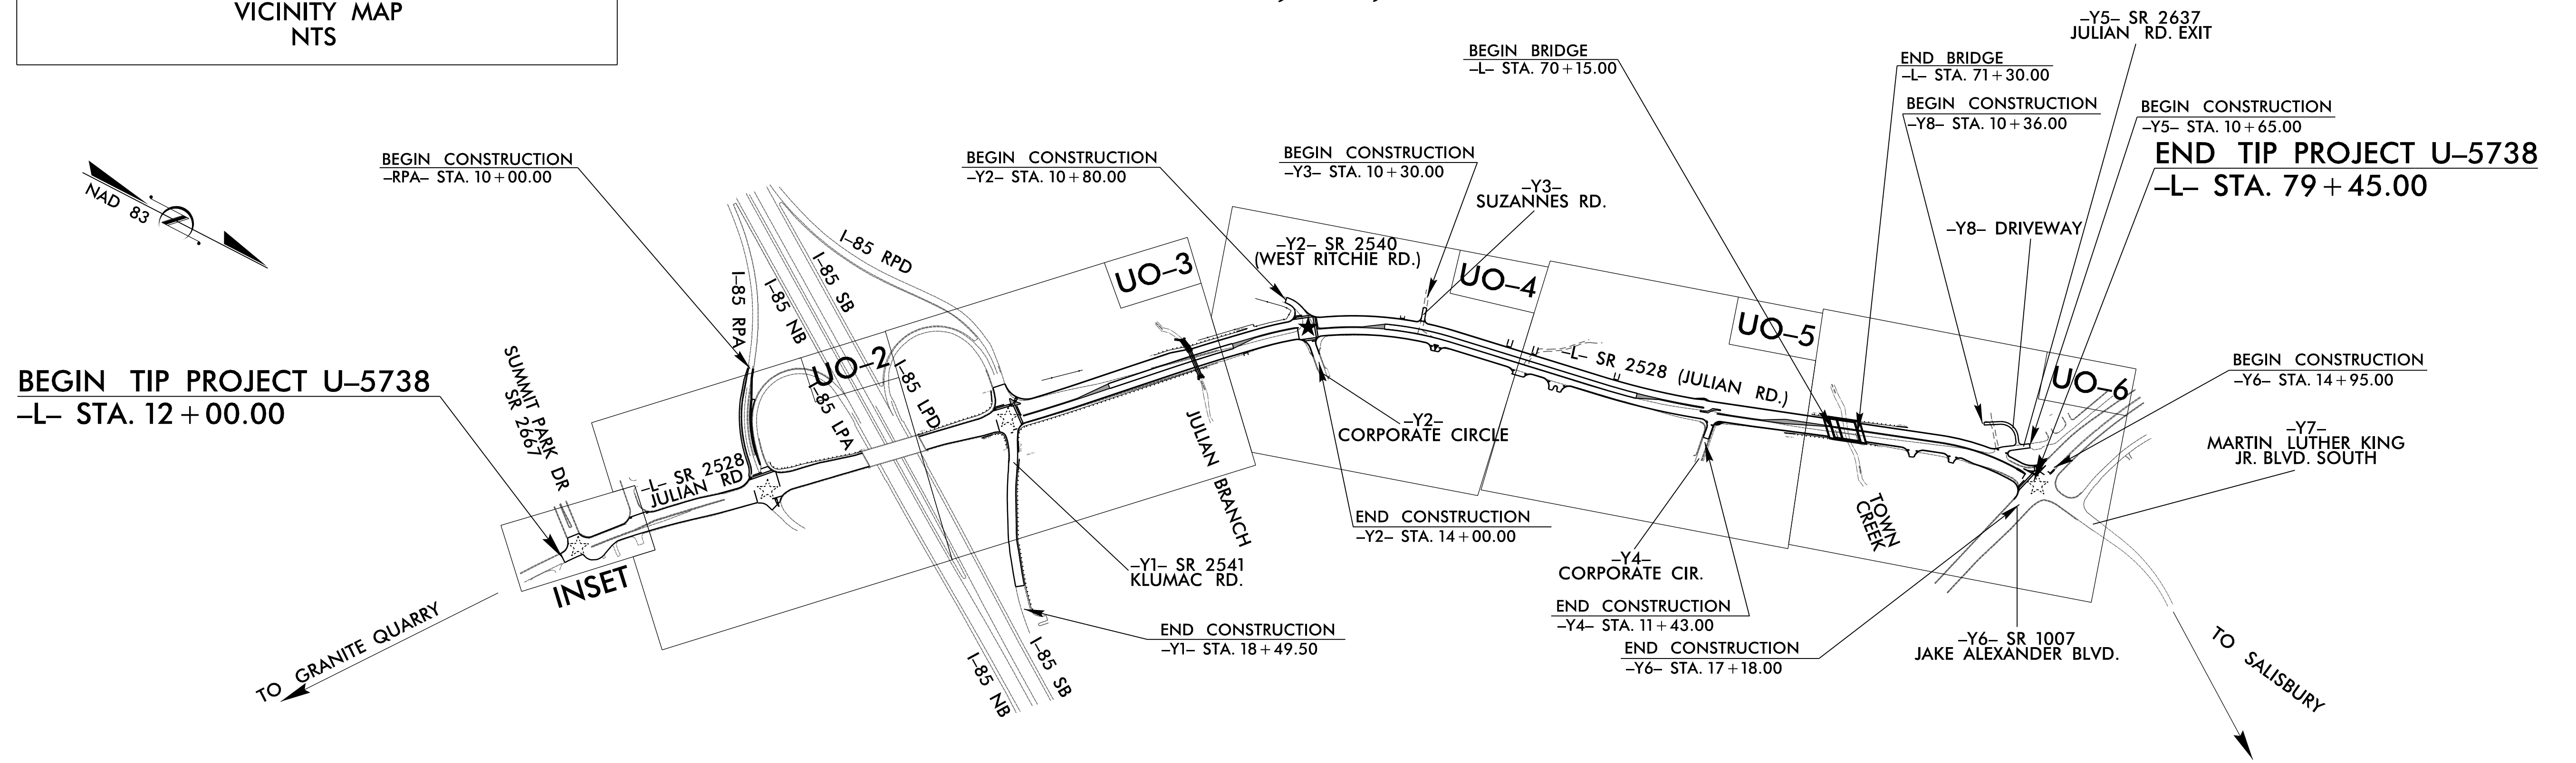

PRELIMINARY PLANS
DO NOT USE FOR CONSTRUCTION

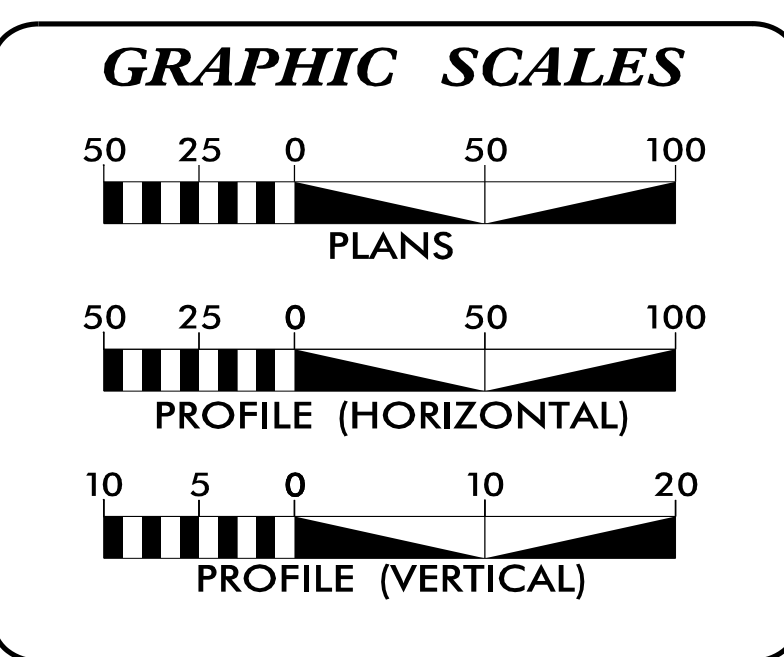

INDEX OF SHEETS

SHEET NO.:	DESCRIPTION:
UO-1	TITLE SHEET
UO-2 THRU UO-6	UBO PLAN SHEETS

- UTILITY OWNERS WITH CONFLICTS**
- (A) DUKE ENERGY (DISTRIBUTION)
 - (B) DUKE ENERGY (TRANSMISSION)
 - (C) PIEDMONT NATURAL GAS (DISTRIBUTION)
 - (D) AT&T (COMMUNICATIONS)
 - (E) SPECTRUM (COMMUNICATIONS)
 - (F) HOTWIRE (COMMUNICATIONS)
 - (G) LUMEN (COMMUNICATIONS)

PREPARED IN THE OFFICE OF:

SEPI
Engineering & Construction, Inc.

1 Glenwood Avenue
Raleigh, NC 27603
Tel: 919.789.9977
Fax: 919.789.9591
License: C-2197

MICHAEL TAYLOR, PE	UTILITY PROJECT MANAGER
WILLIAM POPE, PE	PROJECT UTILITY COORDINATOR

**DIVISION OF HIGHWAYS
UTILITIES UNIT**
1555 MAIL SERVICES CENTER
RALEIGH, NC 27699-1555
PHONE (919) 707-6690
FAX (919) 250-4151

DAVID TRANTHAM	UTILITIES ENGINEER
LYNN BASINGER	UTILITIES COORDINATOR

11/2/2021 11:21:00 AM U:\Projects\U5738_Ut - tsh - UO1 - psh.dgn
USER: WPOPE