



UTILITIES BY OTHERS

NOTE:
ALL UTILITY WORK SHOWN ON THIS SHEET WILL BE DONE BY OTHERS. NO PAYMENT WILL BE MADE TO THE CONTRACTOR FOR UTILITY WORK SHOWN ON THIS SHEET.

SEPI
Engineering & Construction, Inc.
1 Glenwood Avenue
Raleigh, NC 27603
Tel: 919.789.9977
Fax: 919.789.9591
License: C-2197

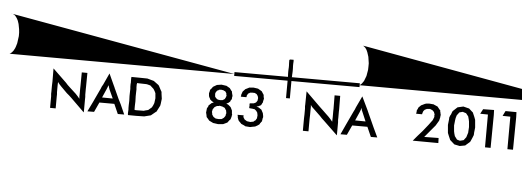

MATCHLINE - L - STA. 69+00.00
SEE UO-5

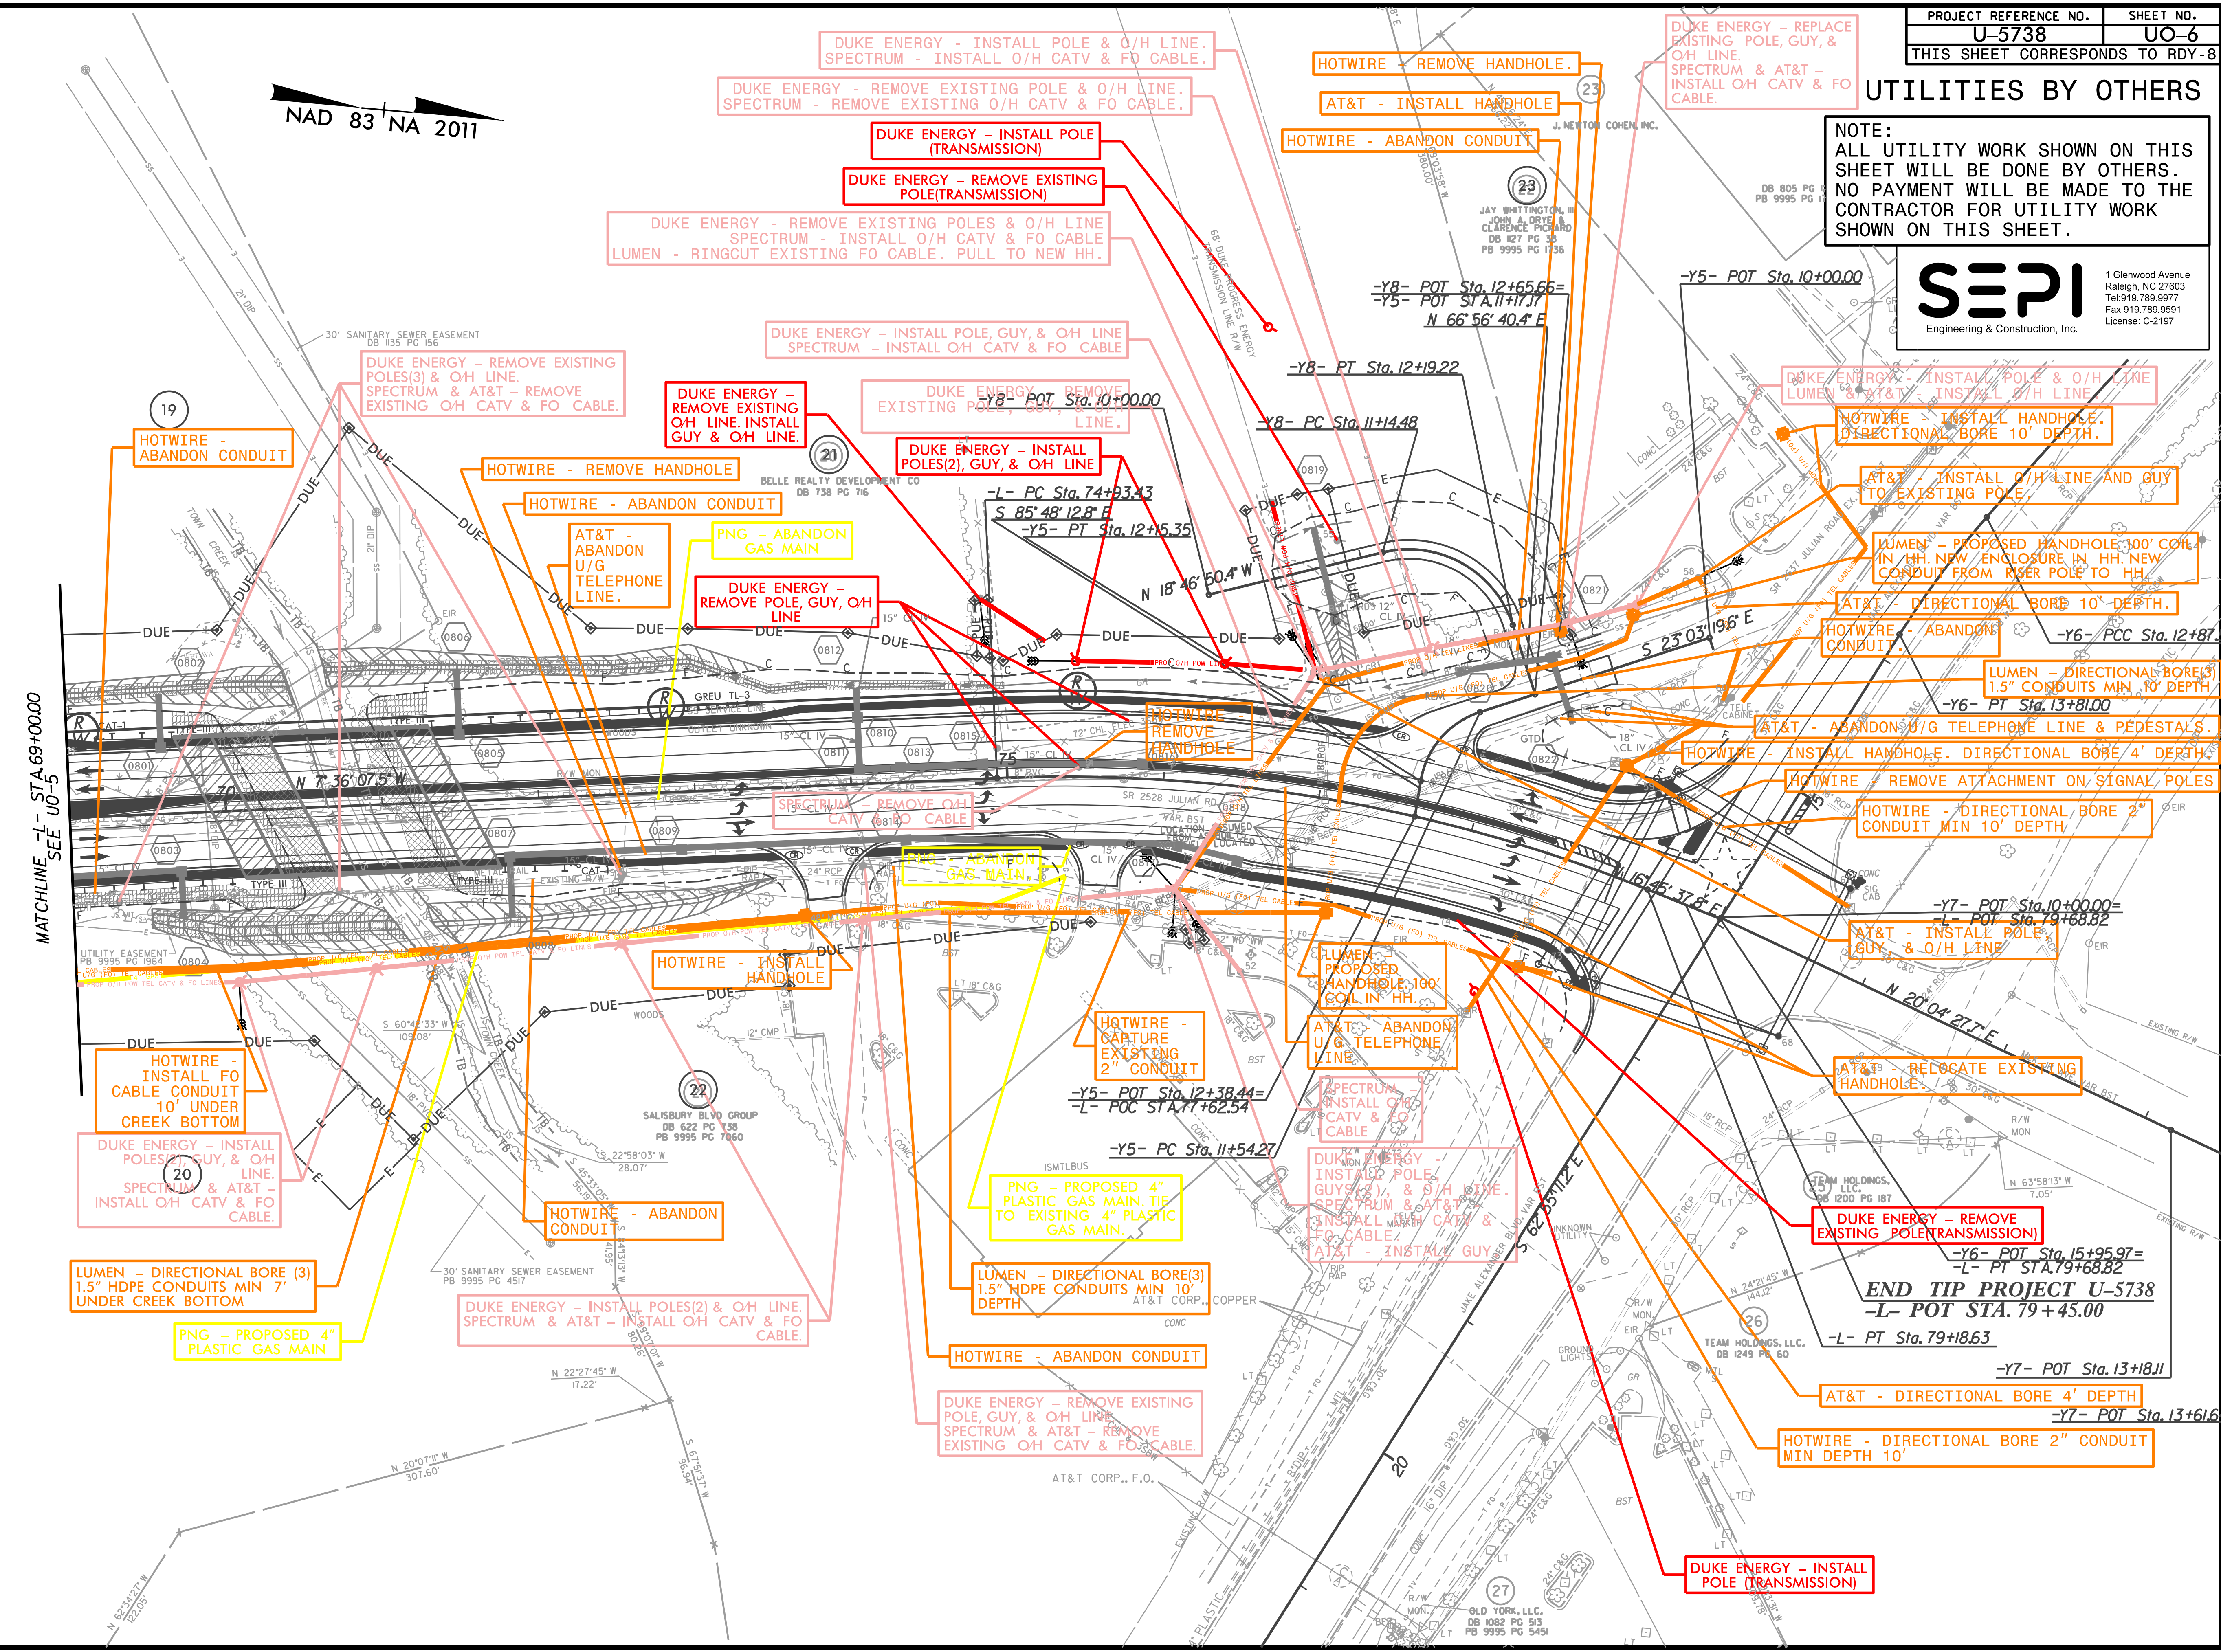

DUKE ENERGY - REMOVE EXISTING POLE (TRANSMISSION)
-Y6- POT Sta. 15+95.97=
-L- POT STA. 79+68.82
END TIP PROJECT U-5738
-L- POT STA. 79+45.00
-L- PT Sta. 79+18.63

-Y7- POT Sta. 13+18.11
AT&T - DIRECTIONAL BORE 4' DEPTH
-Y7- POT Sta. 13+61.6
HOTWIRE - DIRECTIONAL BORE 2" CONDUIT MIN DEPTH 10'

DUKE ENERGY - INSTALL POLE (TRANSMISSION)

5/14/99

I:\2008\2008-05\U5738_Ut_UO6.dgn
LISTED