


6/23/16

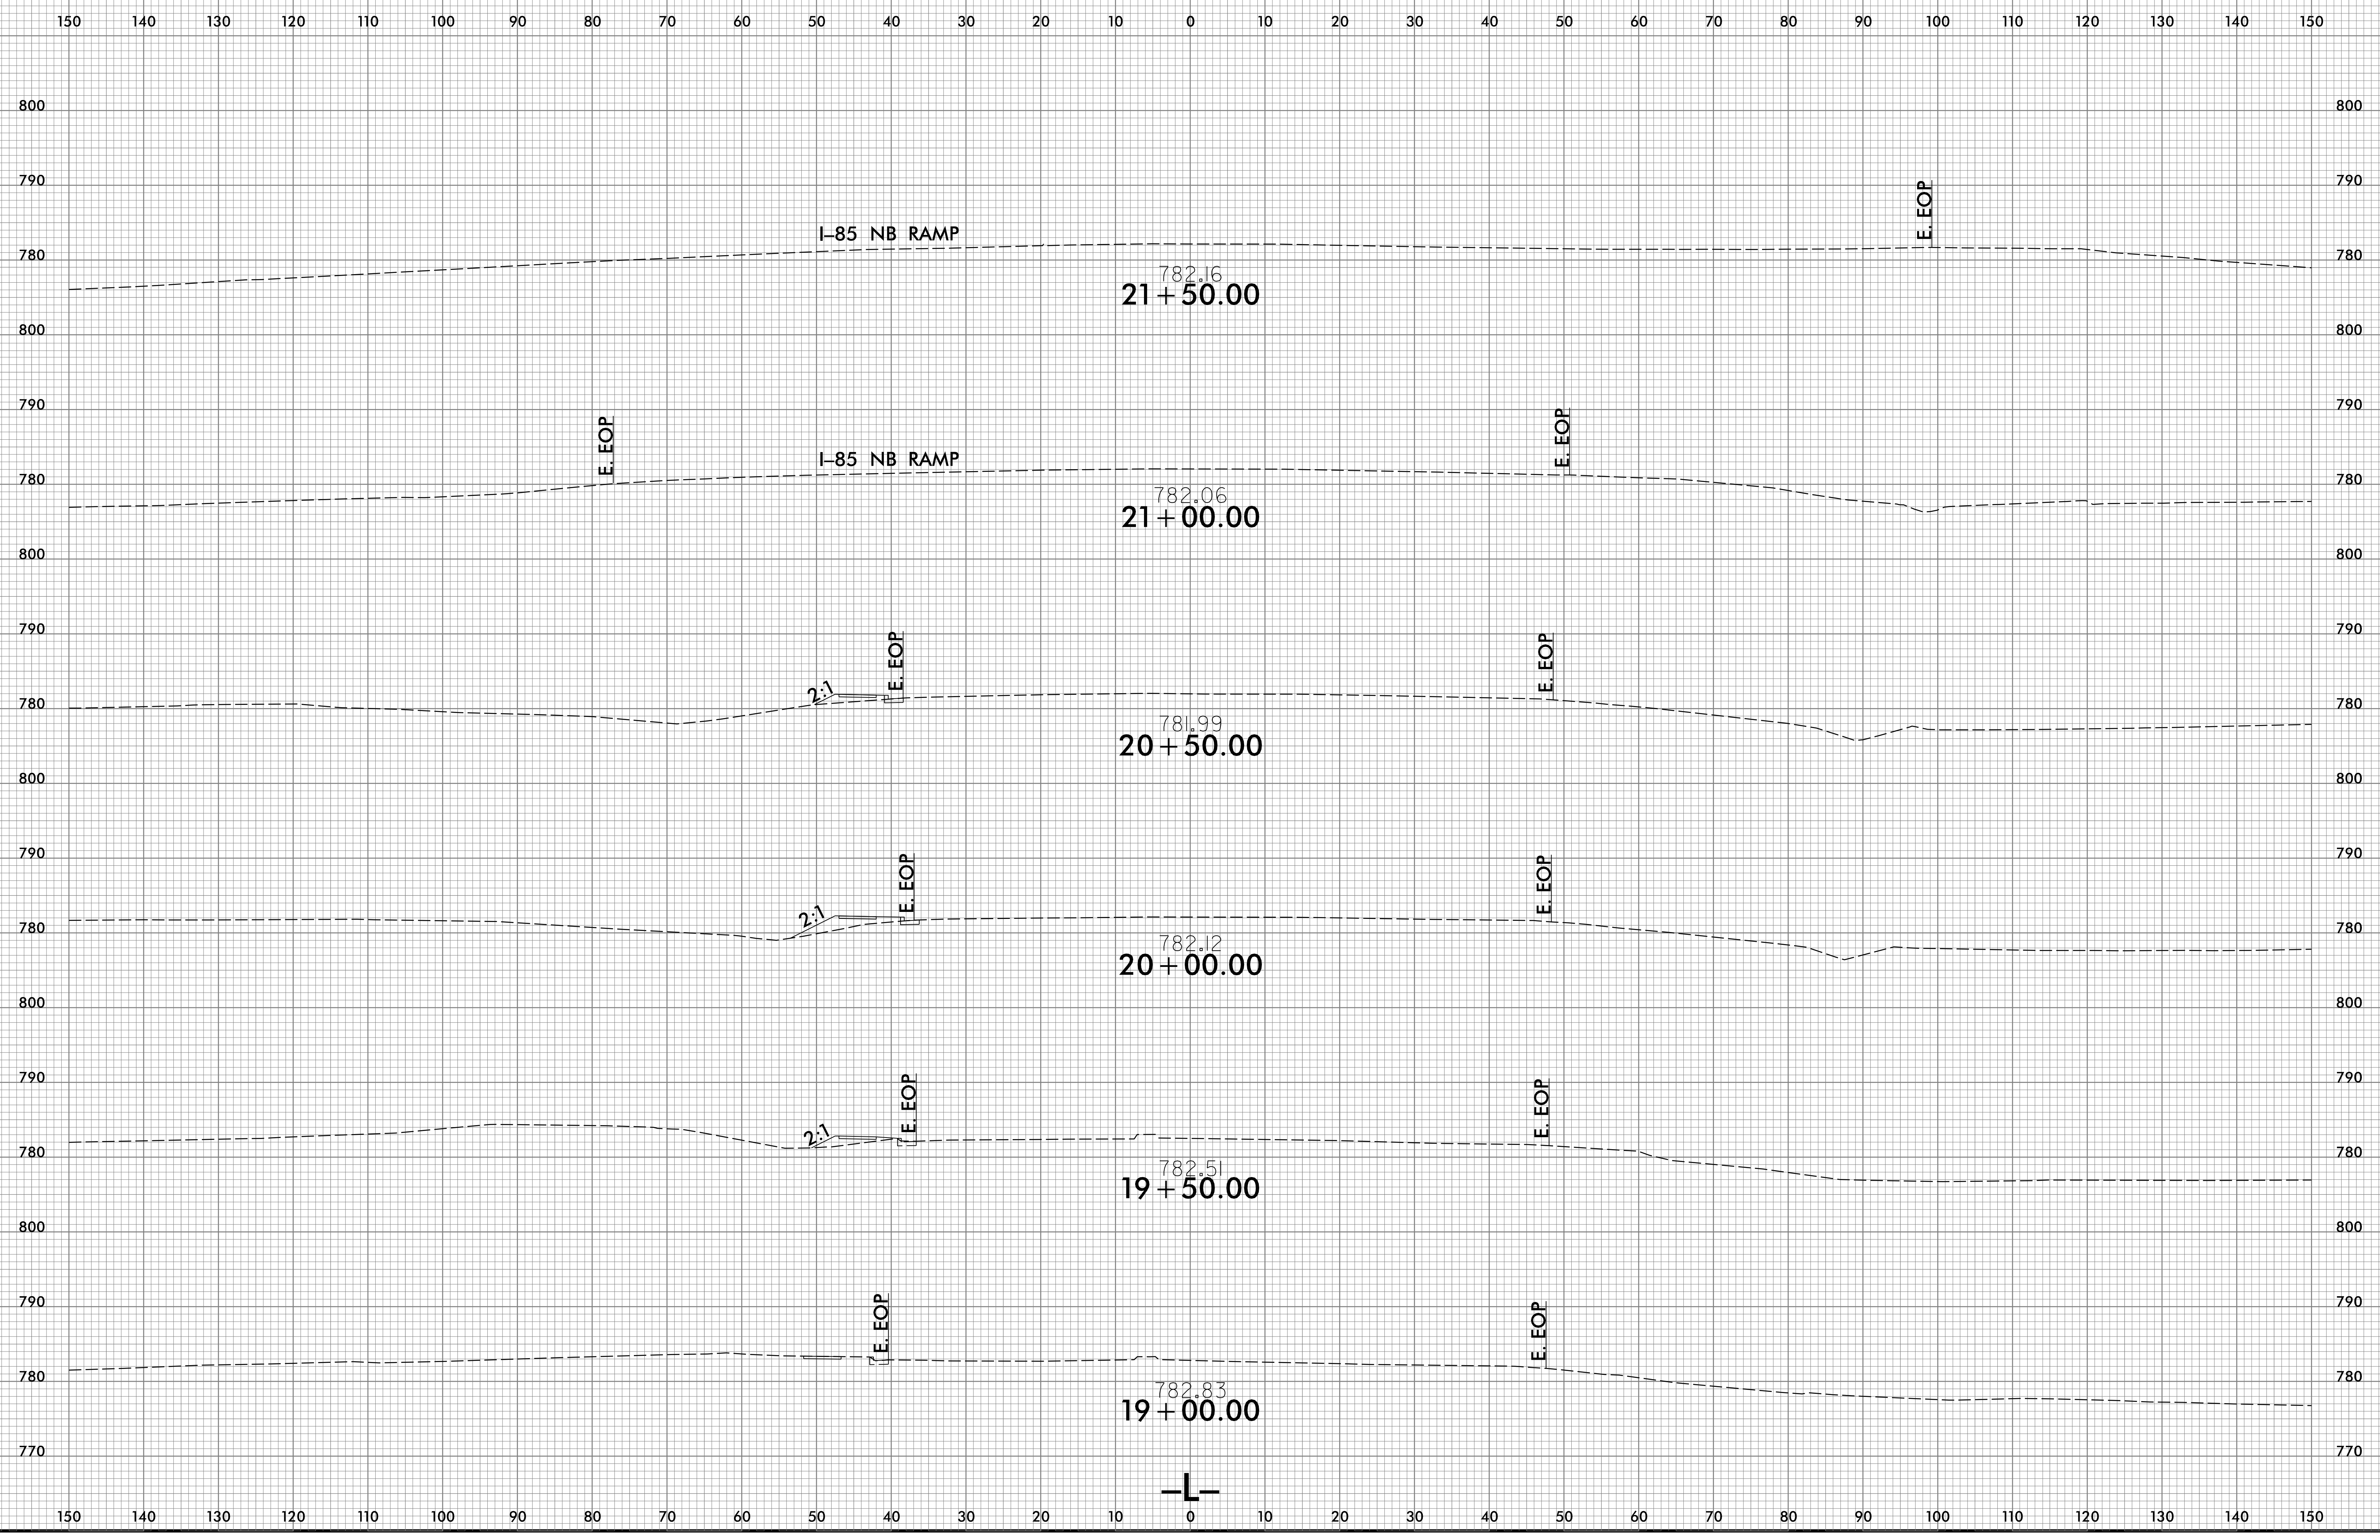

10/13/2021
\\V66\N\5738_Rdy_xpl_SW-L1.dgn
USERR00-dne-