


6/23/16

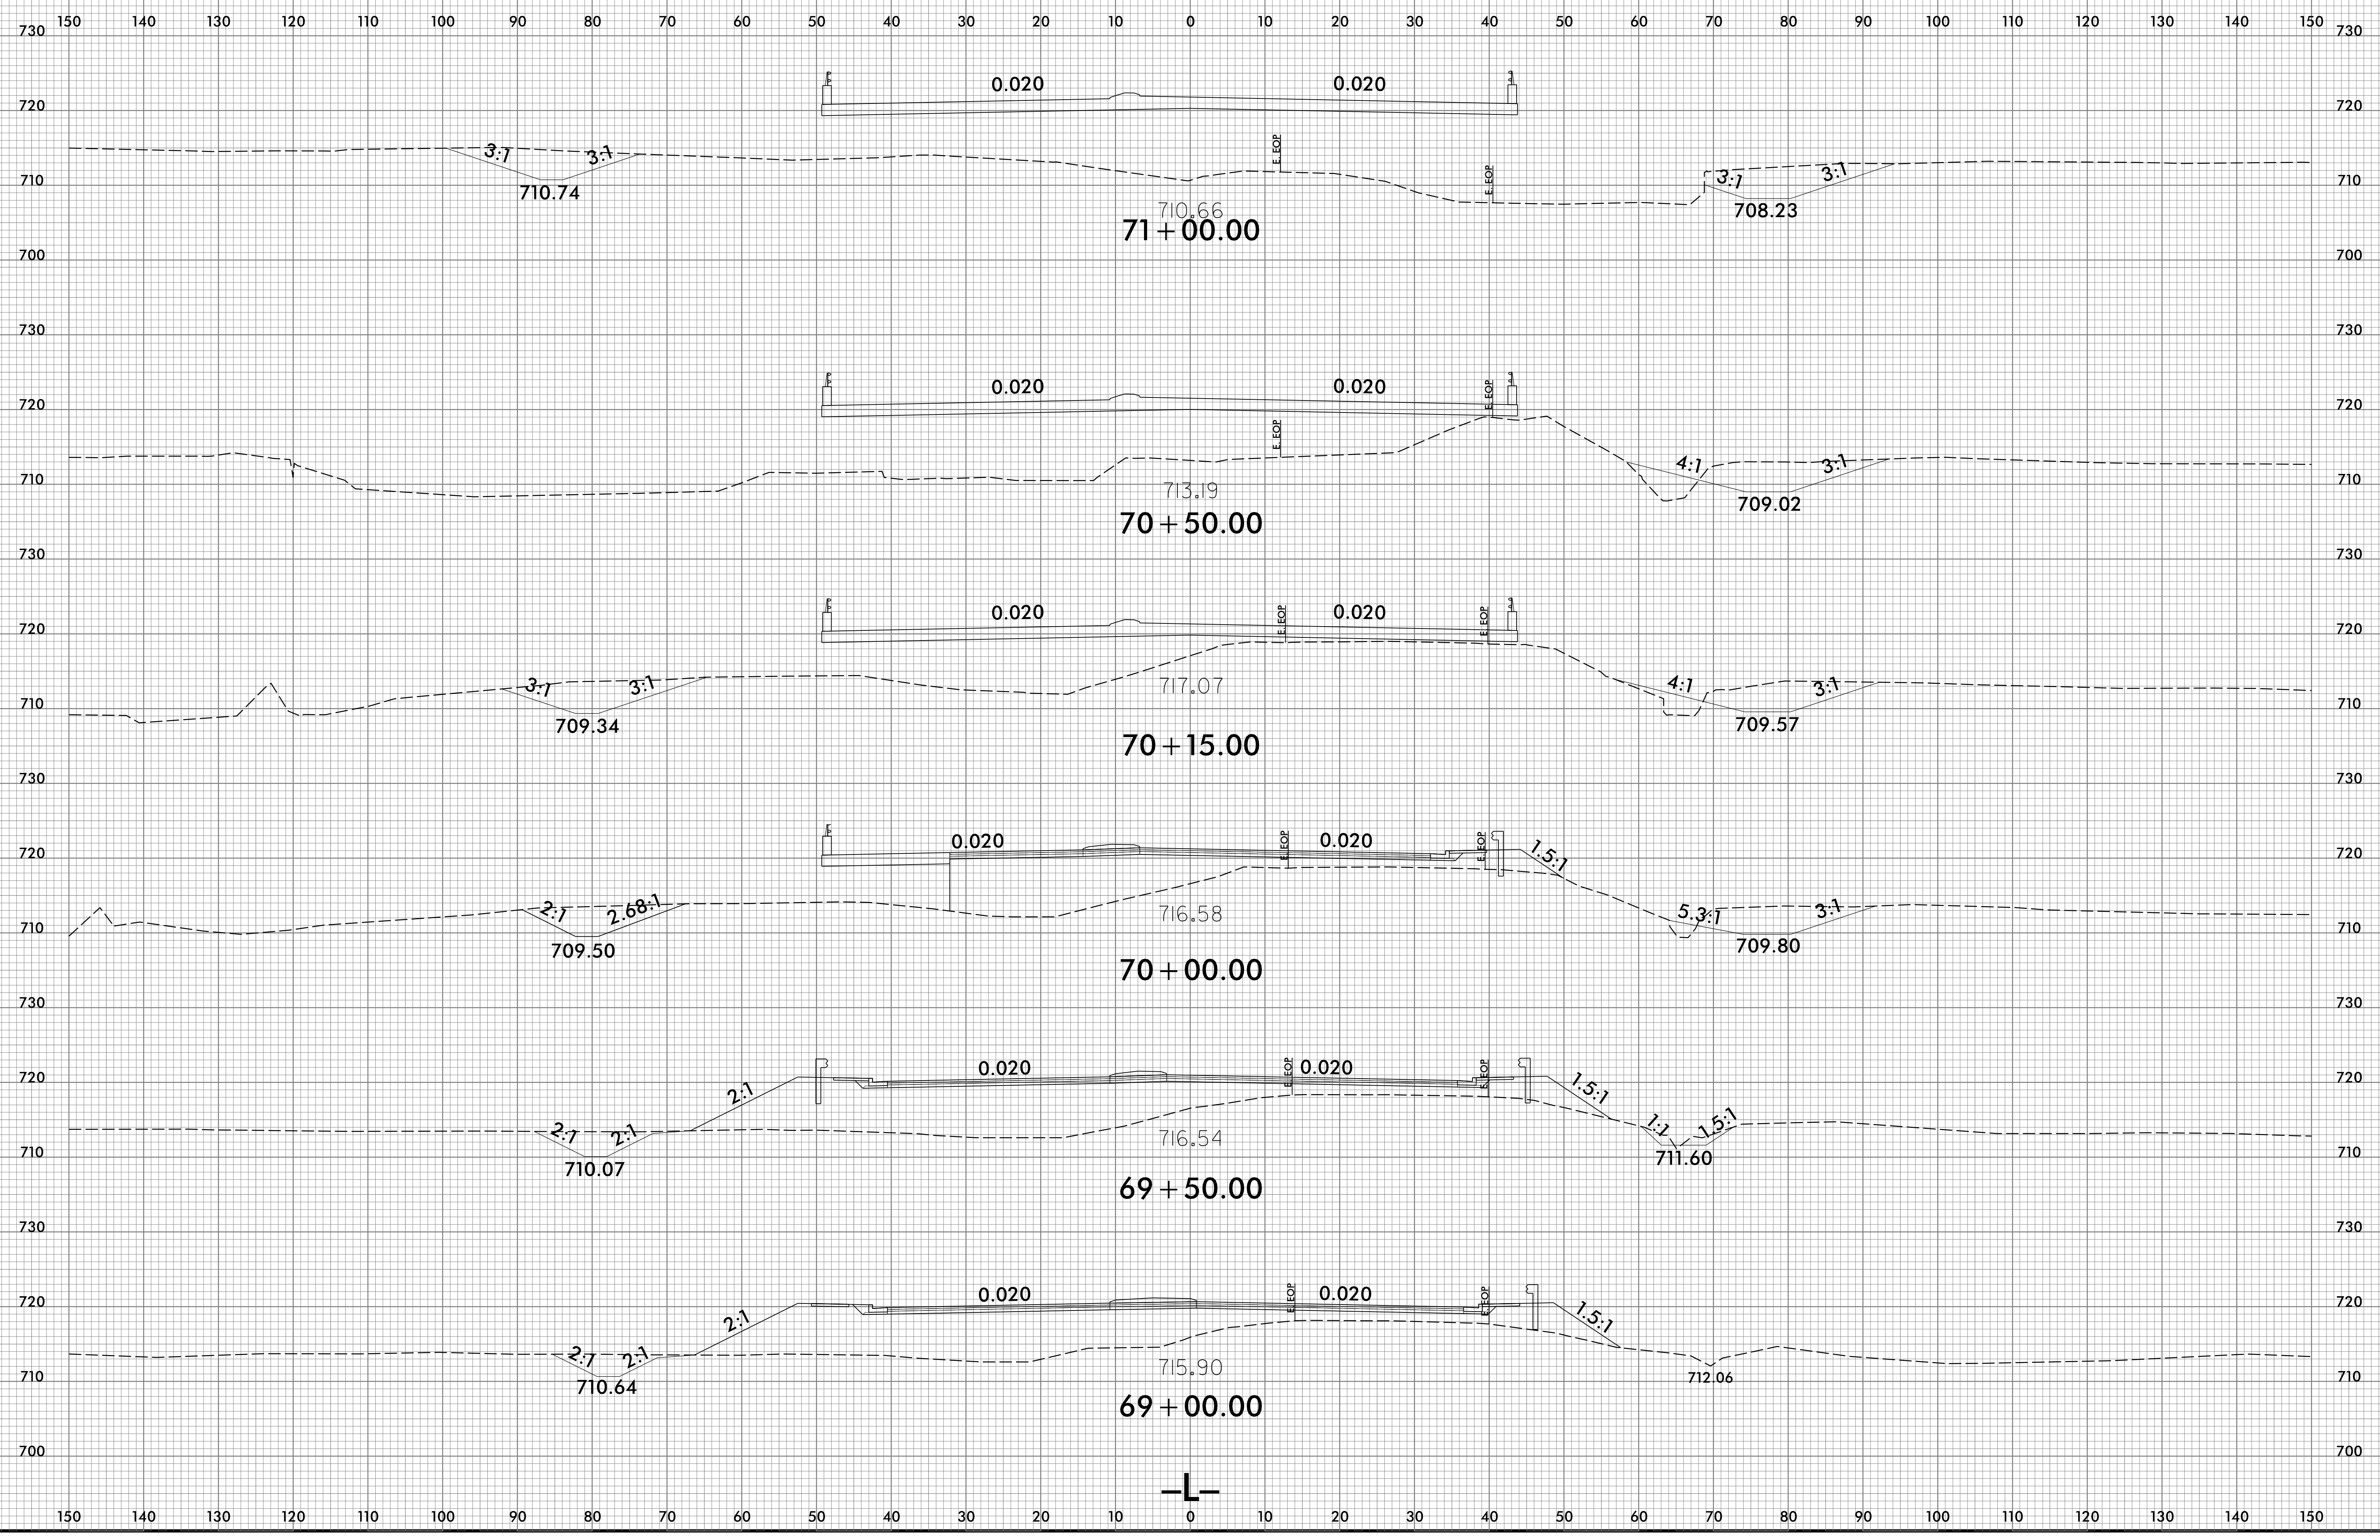

10/13/2021
\\s66\N15738_Rdy_xpl.L.dgn
User:R00-dne-