


6/23/16

0 5 10	PROJ. REFERENCE NO.	SHEET NO.
	U-5738	X-26

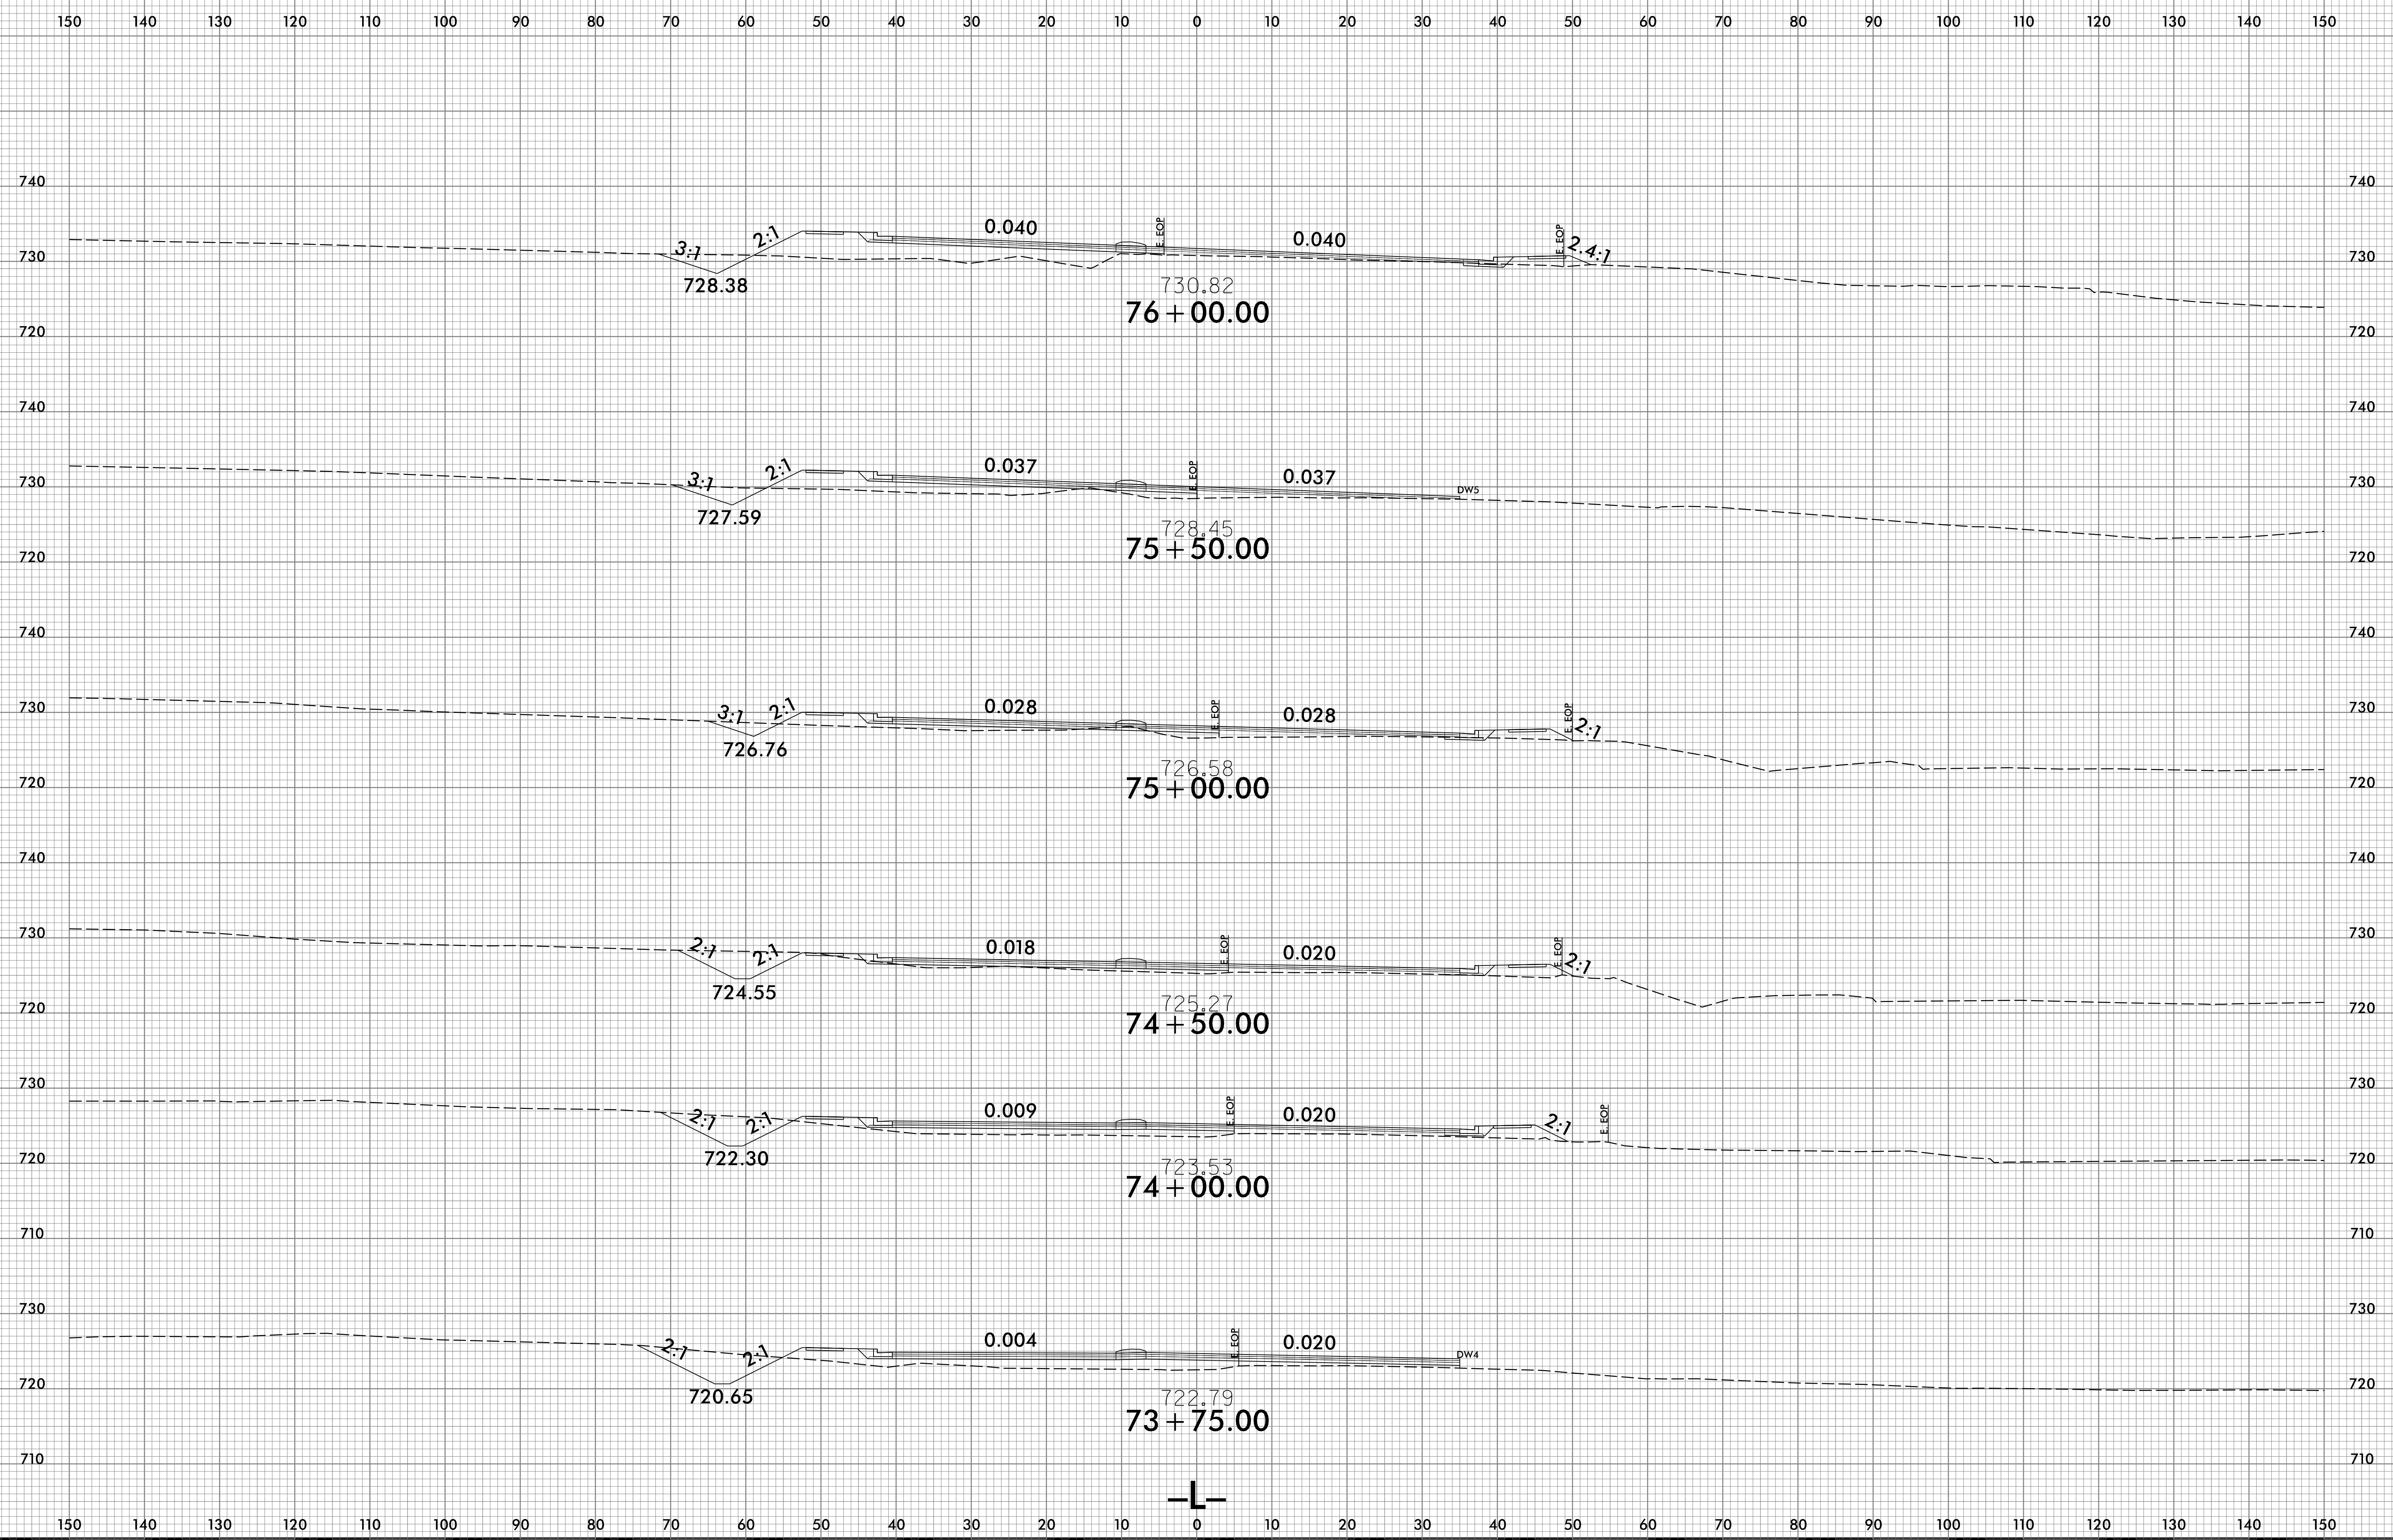

10/13/2021  
U:\56\U5738\_Rdy\_xpl.L.dgn  
U5738.dgn

