


6/23/16

| | | |
|---------|---------------------|-----------|
| 0 2.5 5 | PROJ. REFERENCE NO. | SHEET NO. |
| | U-5738 | X-34 |

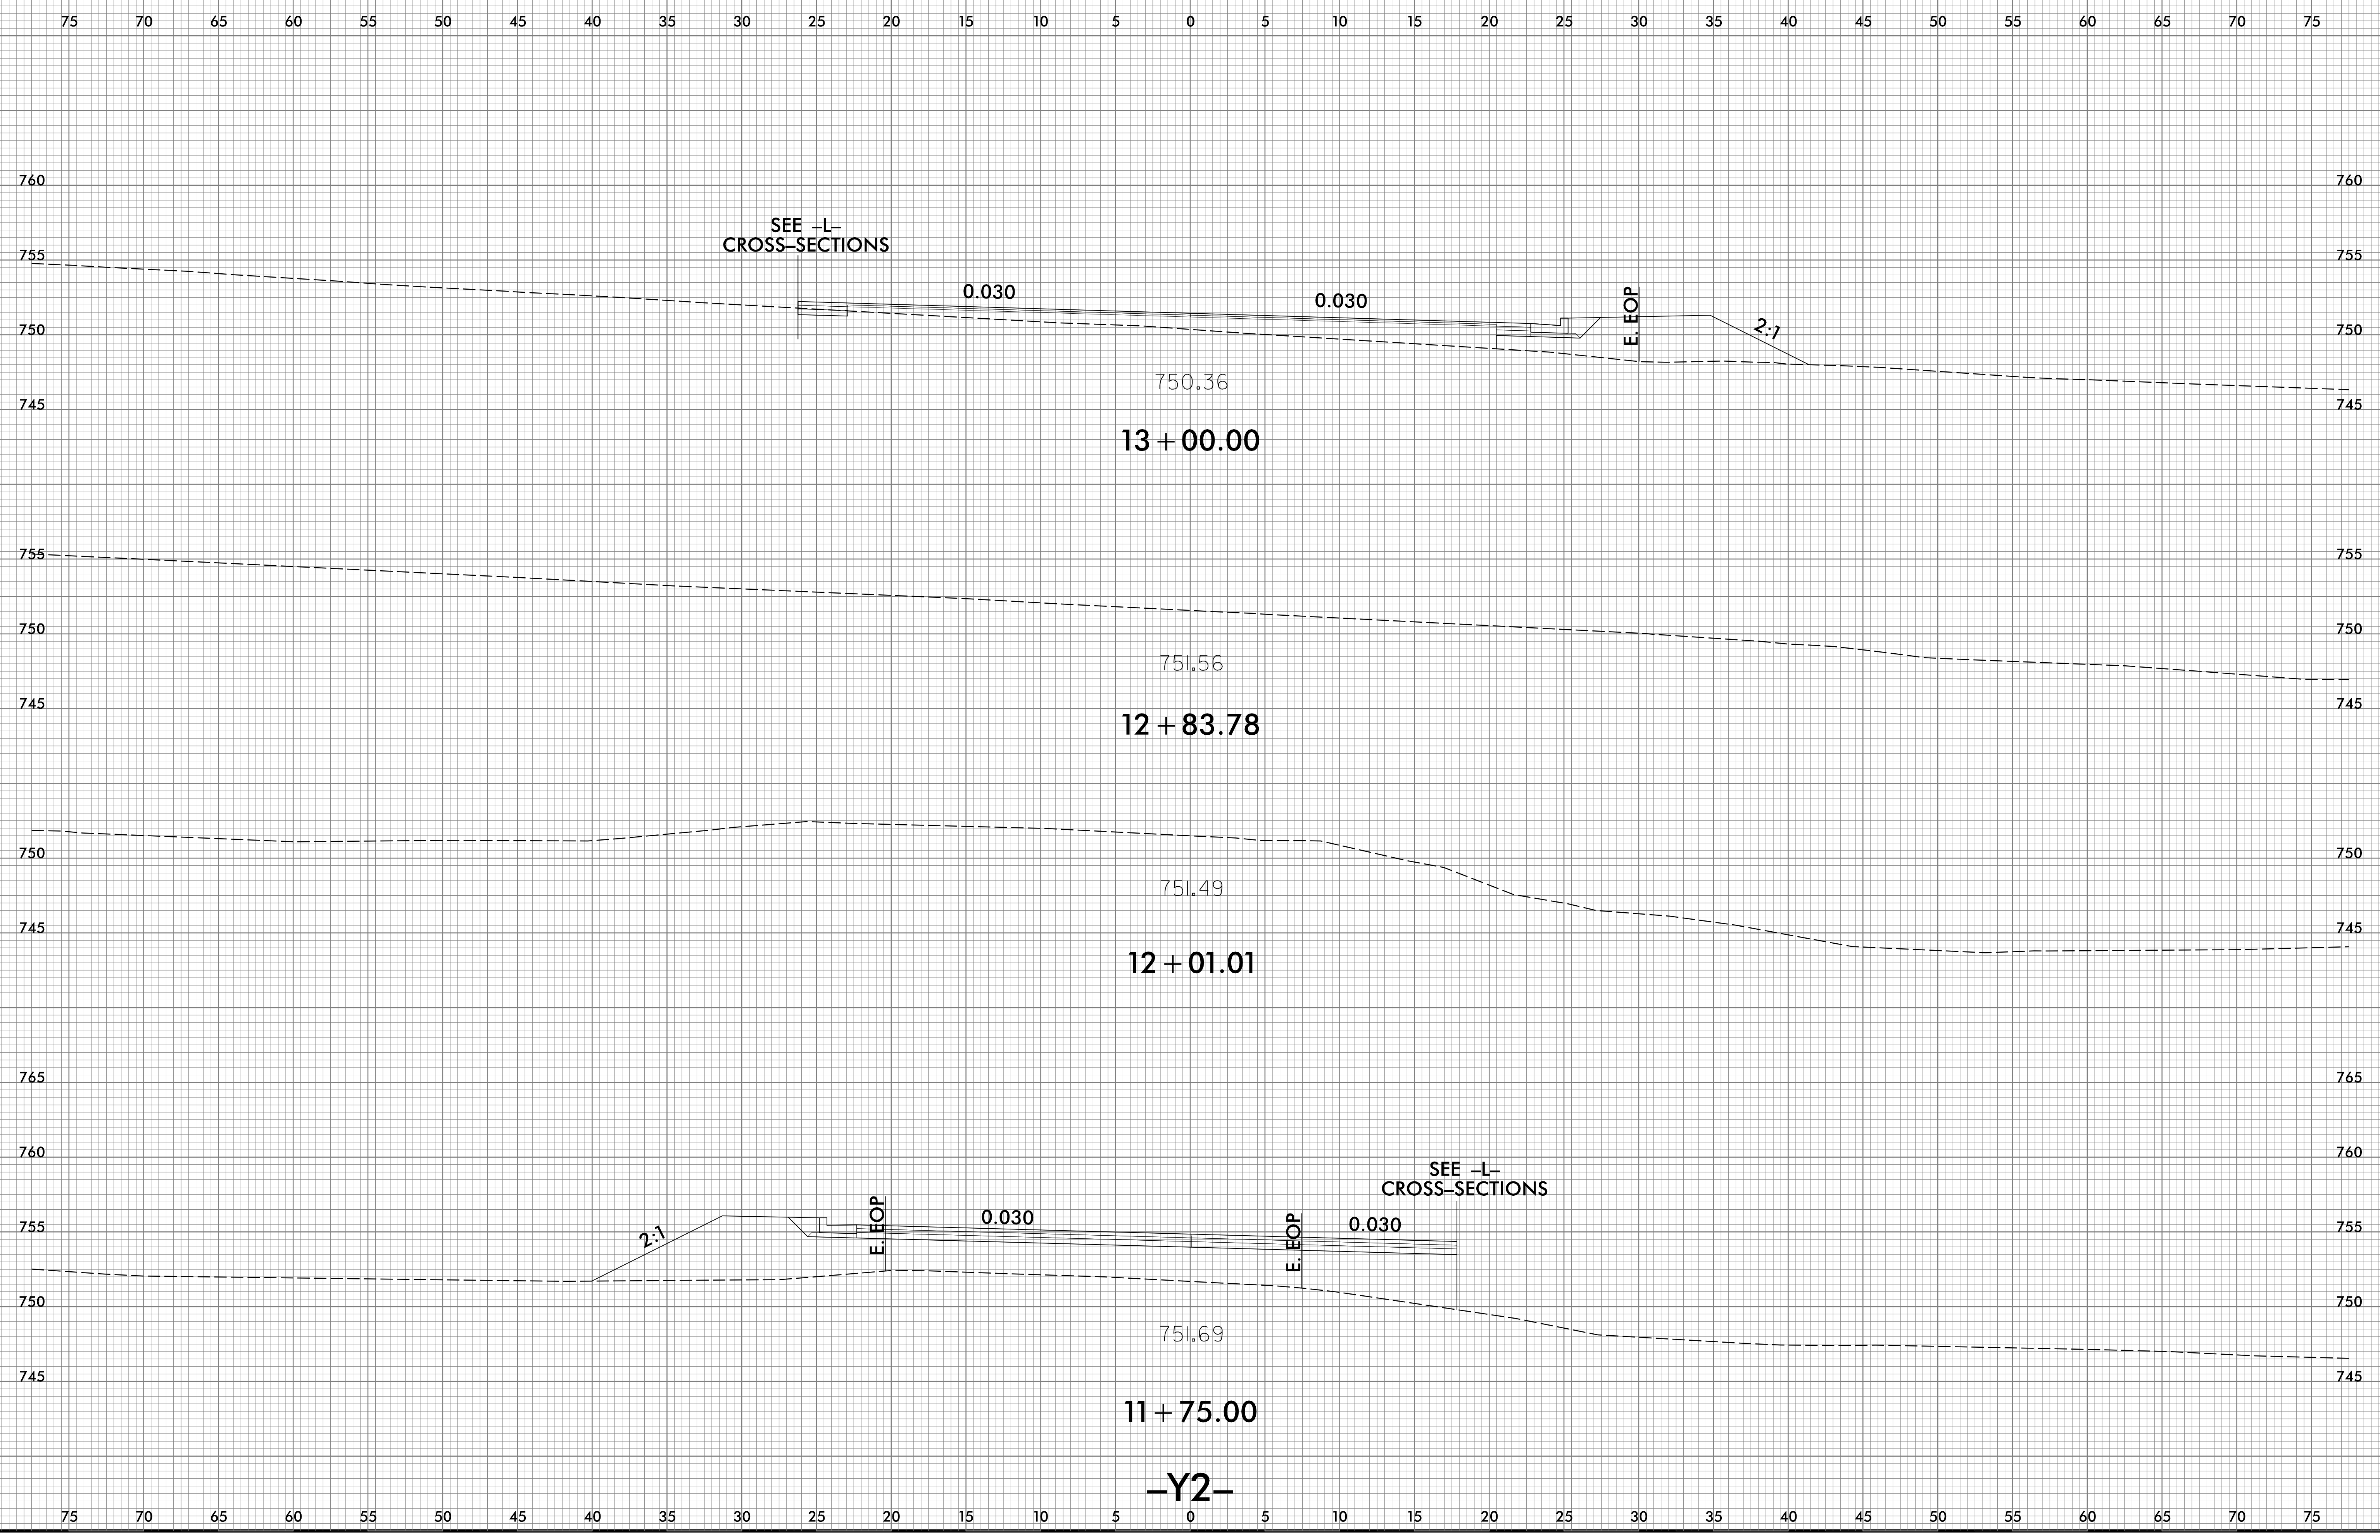

10/13/2021
\\S66\N15738_Rdy_xpl_Y2.dgn
USERR00-dne-

-Y2-