


6/23/16

0 2.5 5	PROJ. REFERENCE NO.	SHEET NO.
	U-5738	X-35

75 70 65 60 55 50 45 40 35 30 25 20 15 10 5 0 5 10 15 20 25 30 35 40 45 50 55 60 65 70 75

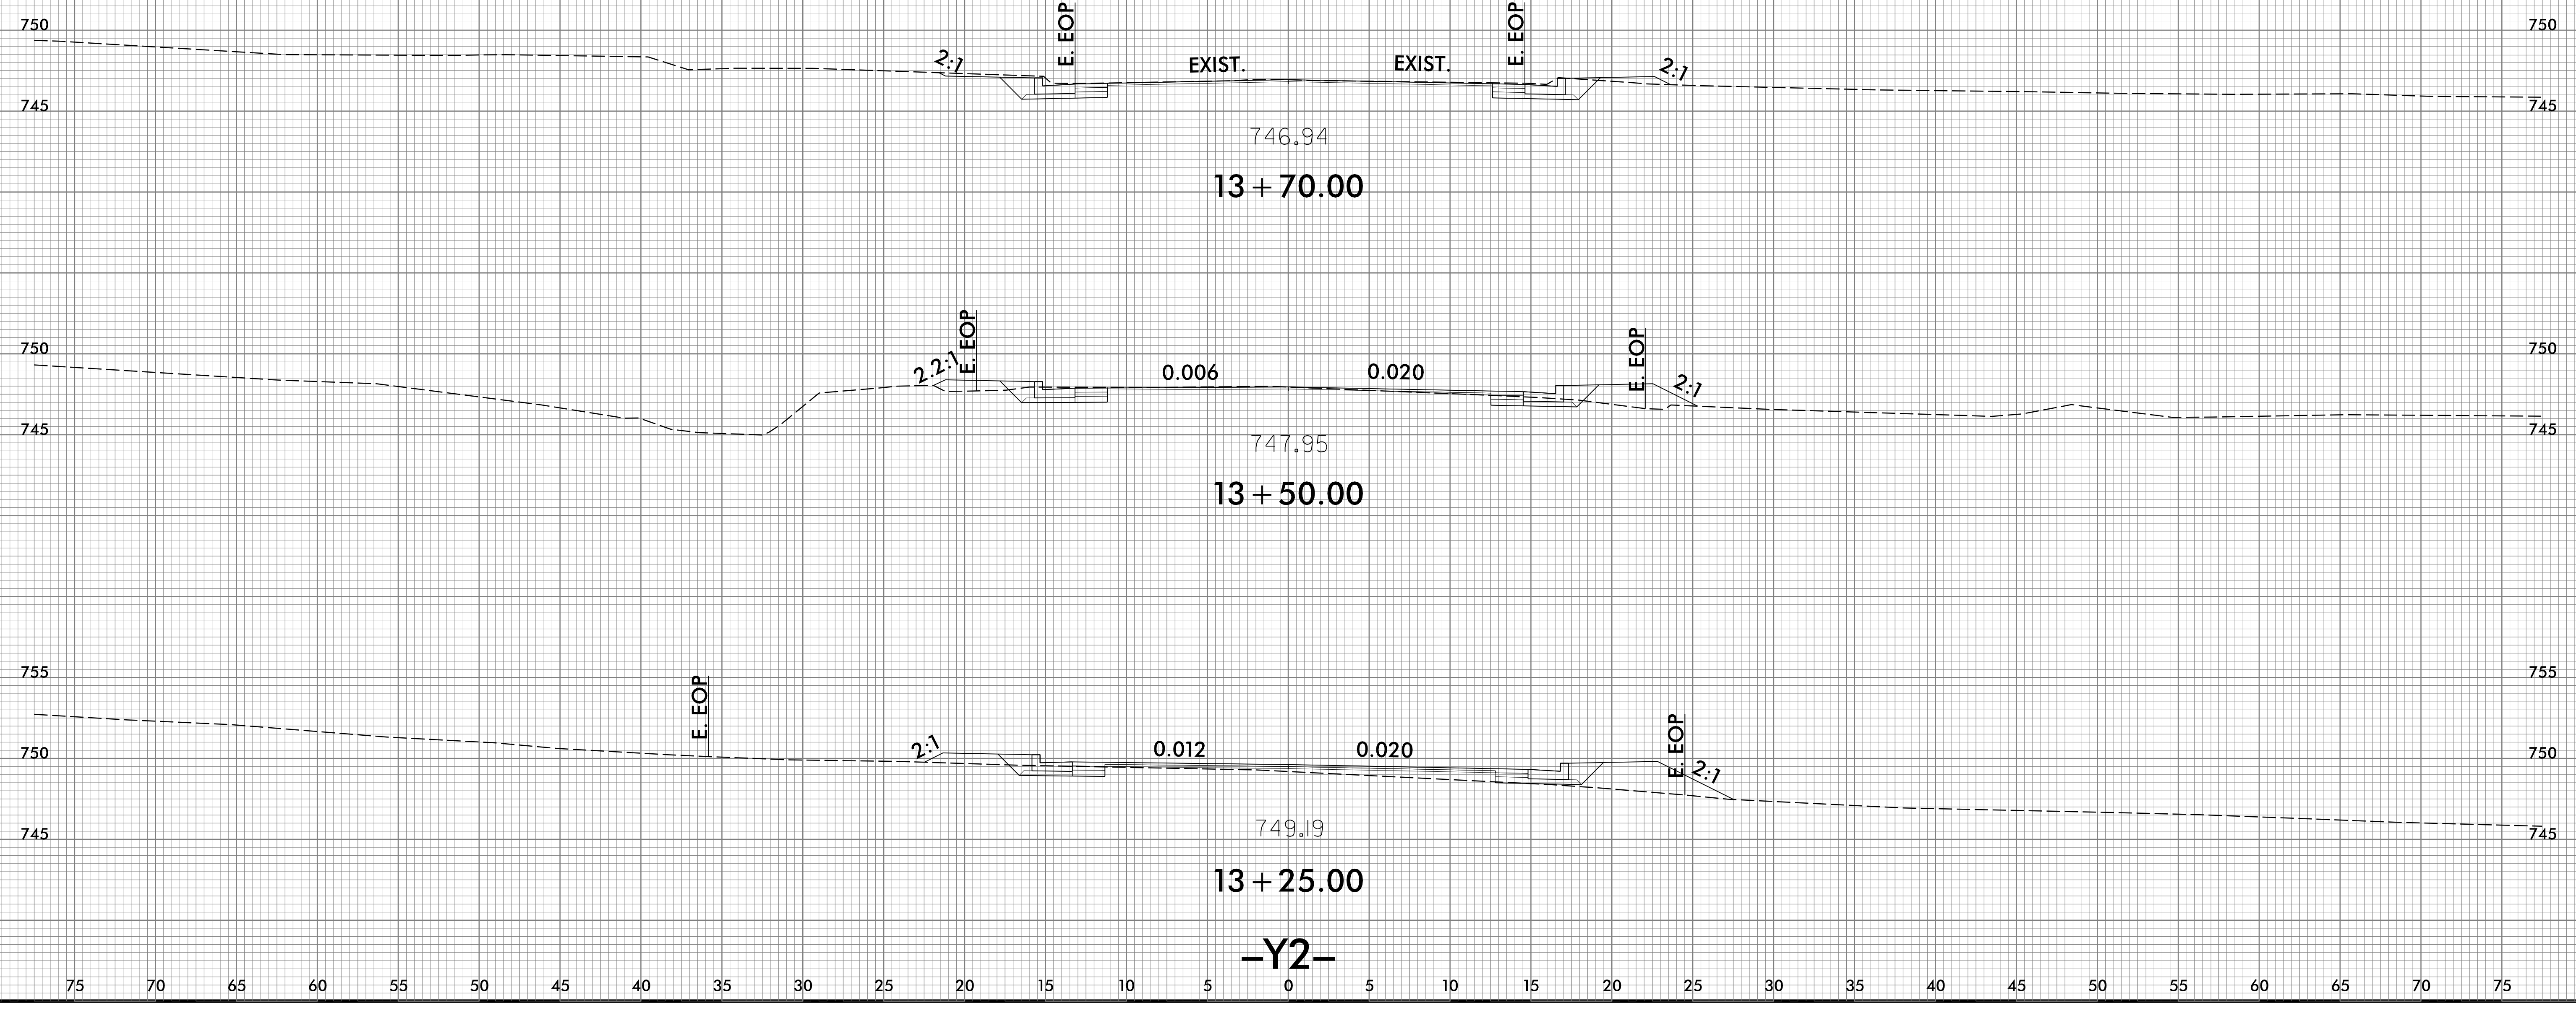

10/13/2021
 \\s6c\N15738_Rdy_xp1_Y2.dgn
 U58R000-dne-

75 70 65 60 55 50 45 40 35 30 25 20 15 10 5 0 5 10 15 20 25 30 35 40 45 50 55 60 65 70 75

-Y2-