


6/23/16

0 2.5 5	PROJ. REFERENCE NO.	SHEET NO.
	U-5738	X-38

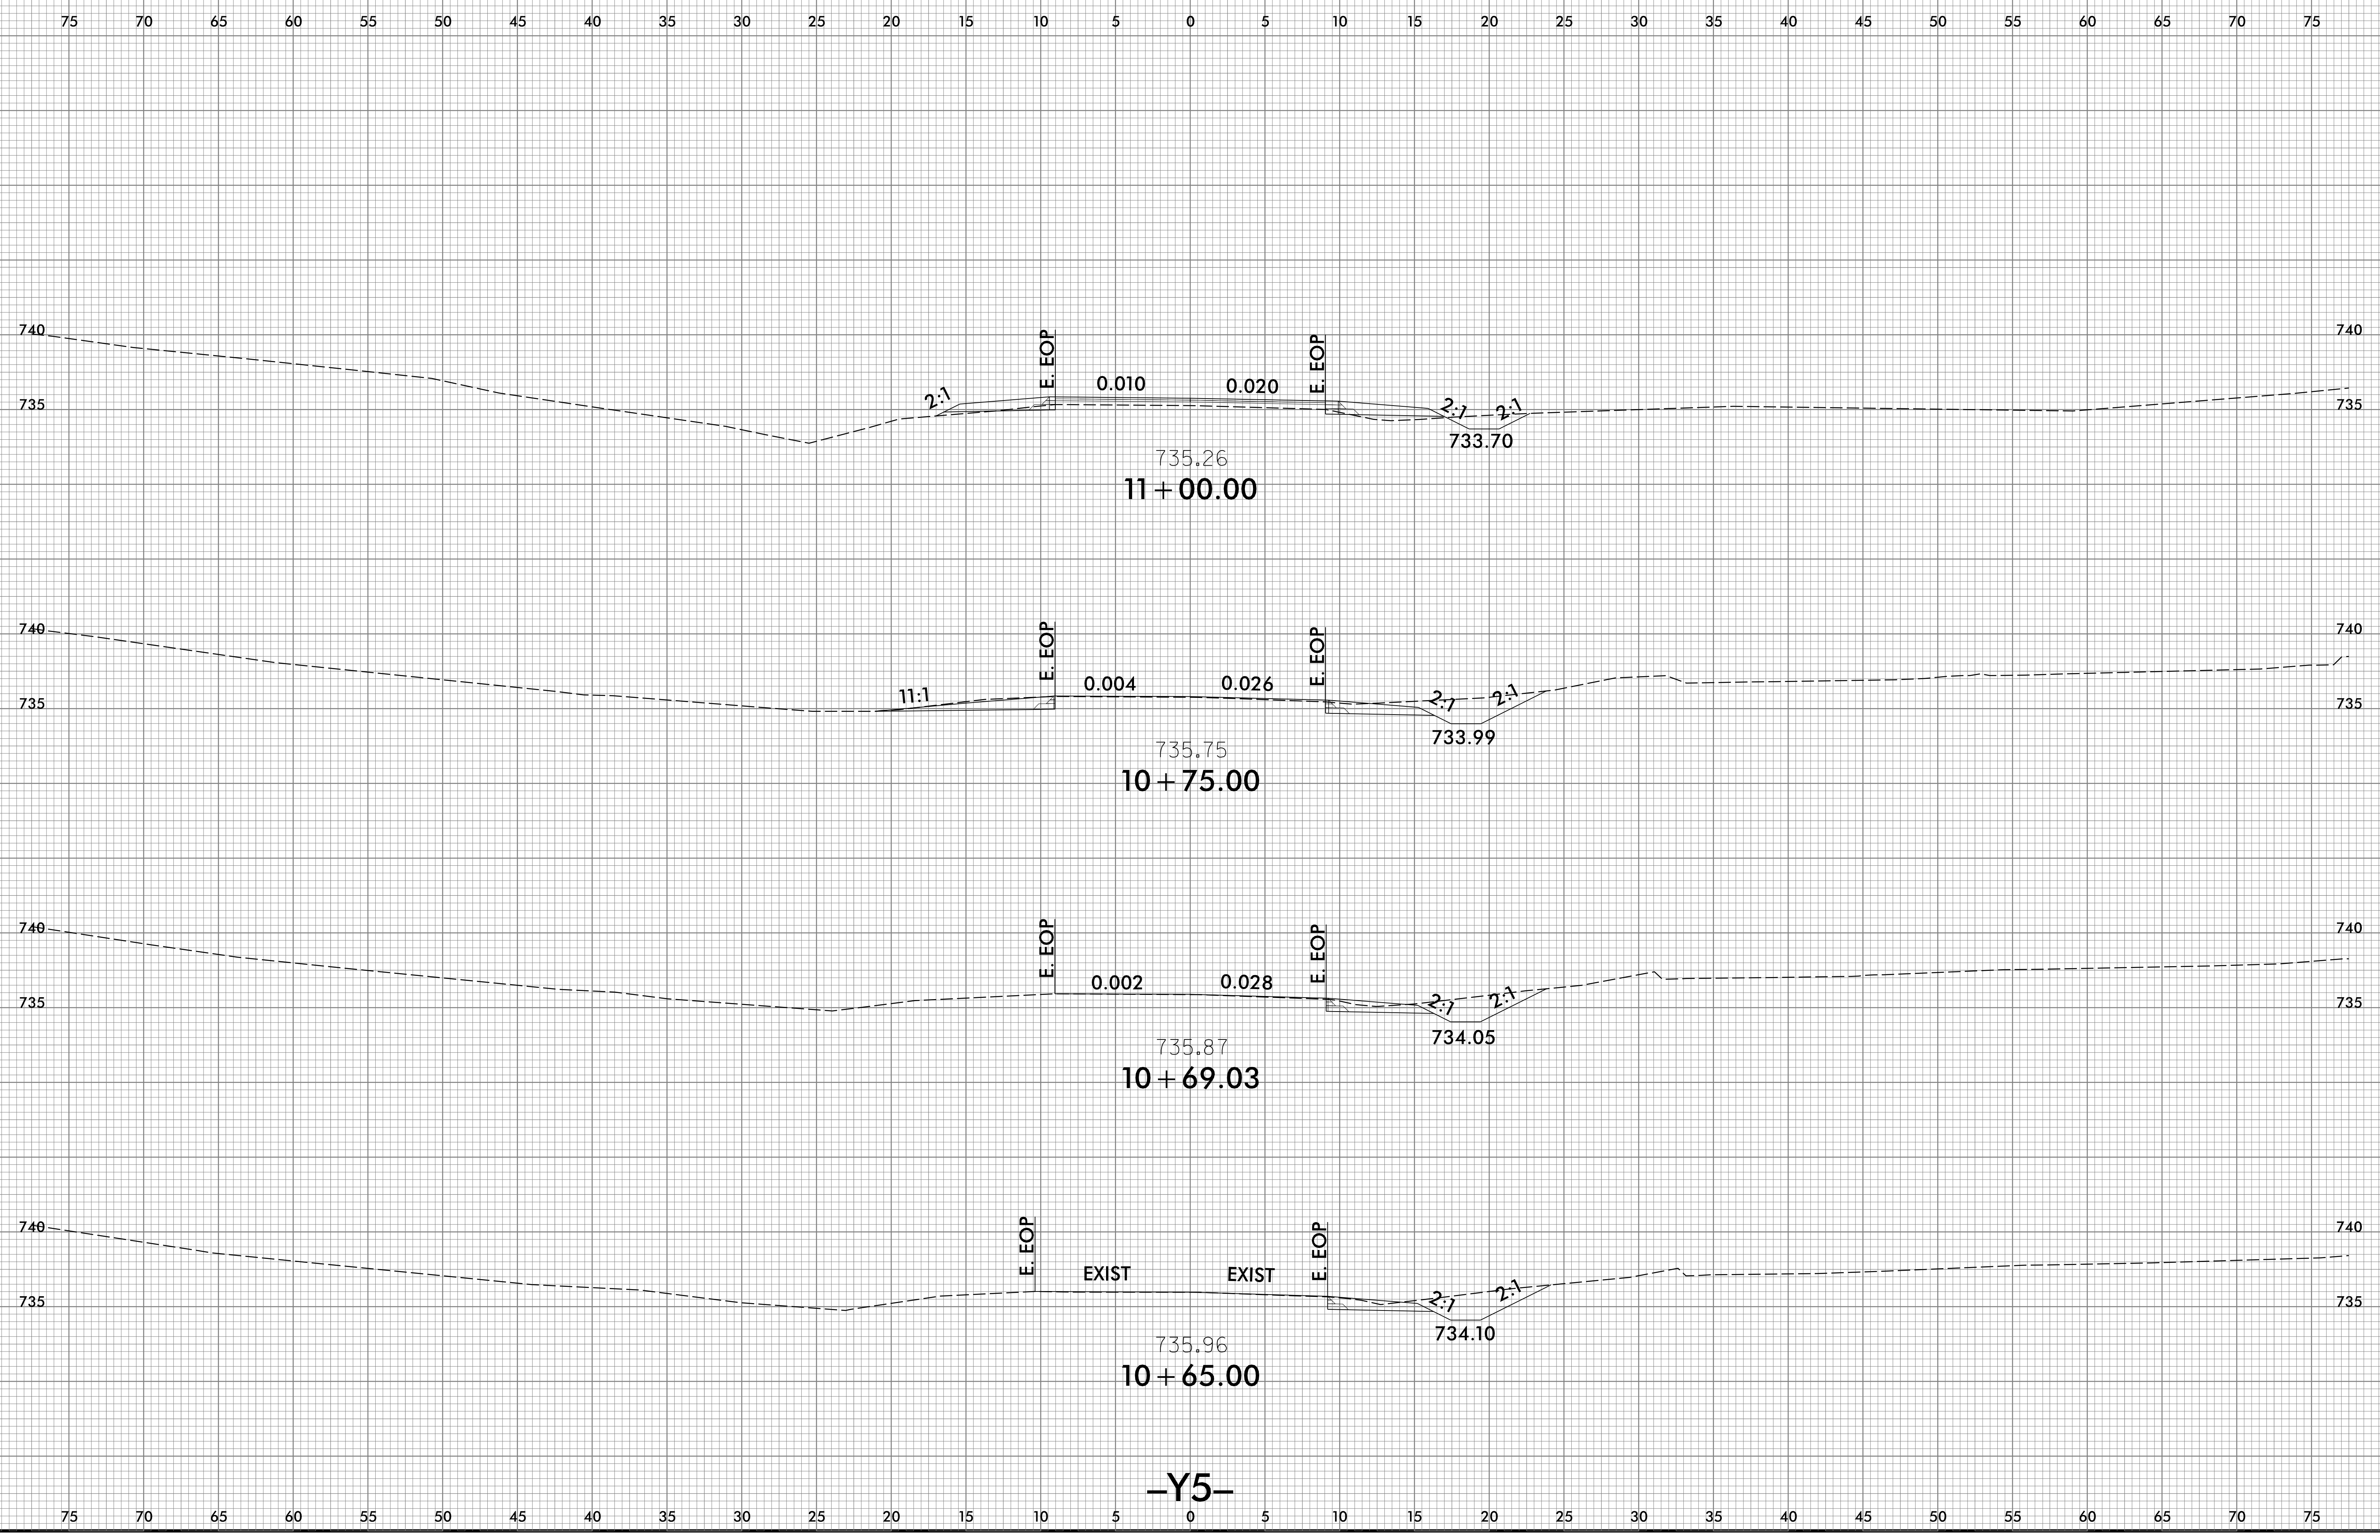

10/13/2021
\\s6c\N15738_Rdy_xp1_Y5.dgn
USERR00-dne-