
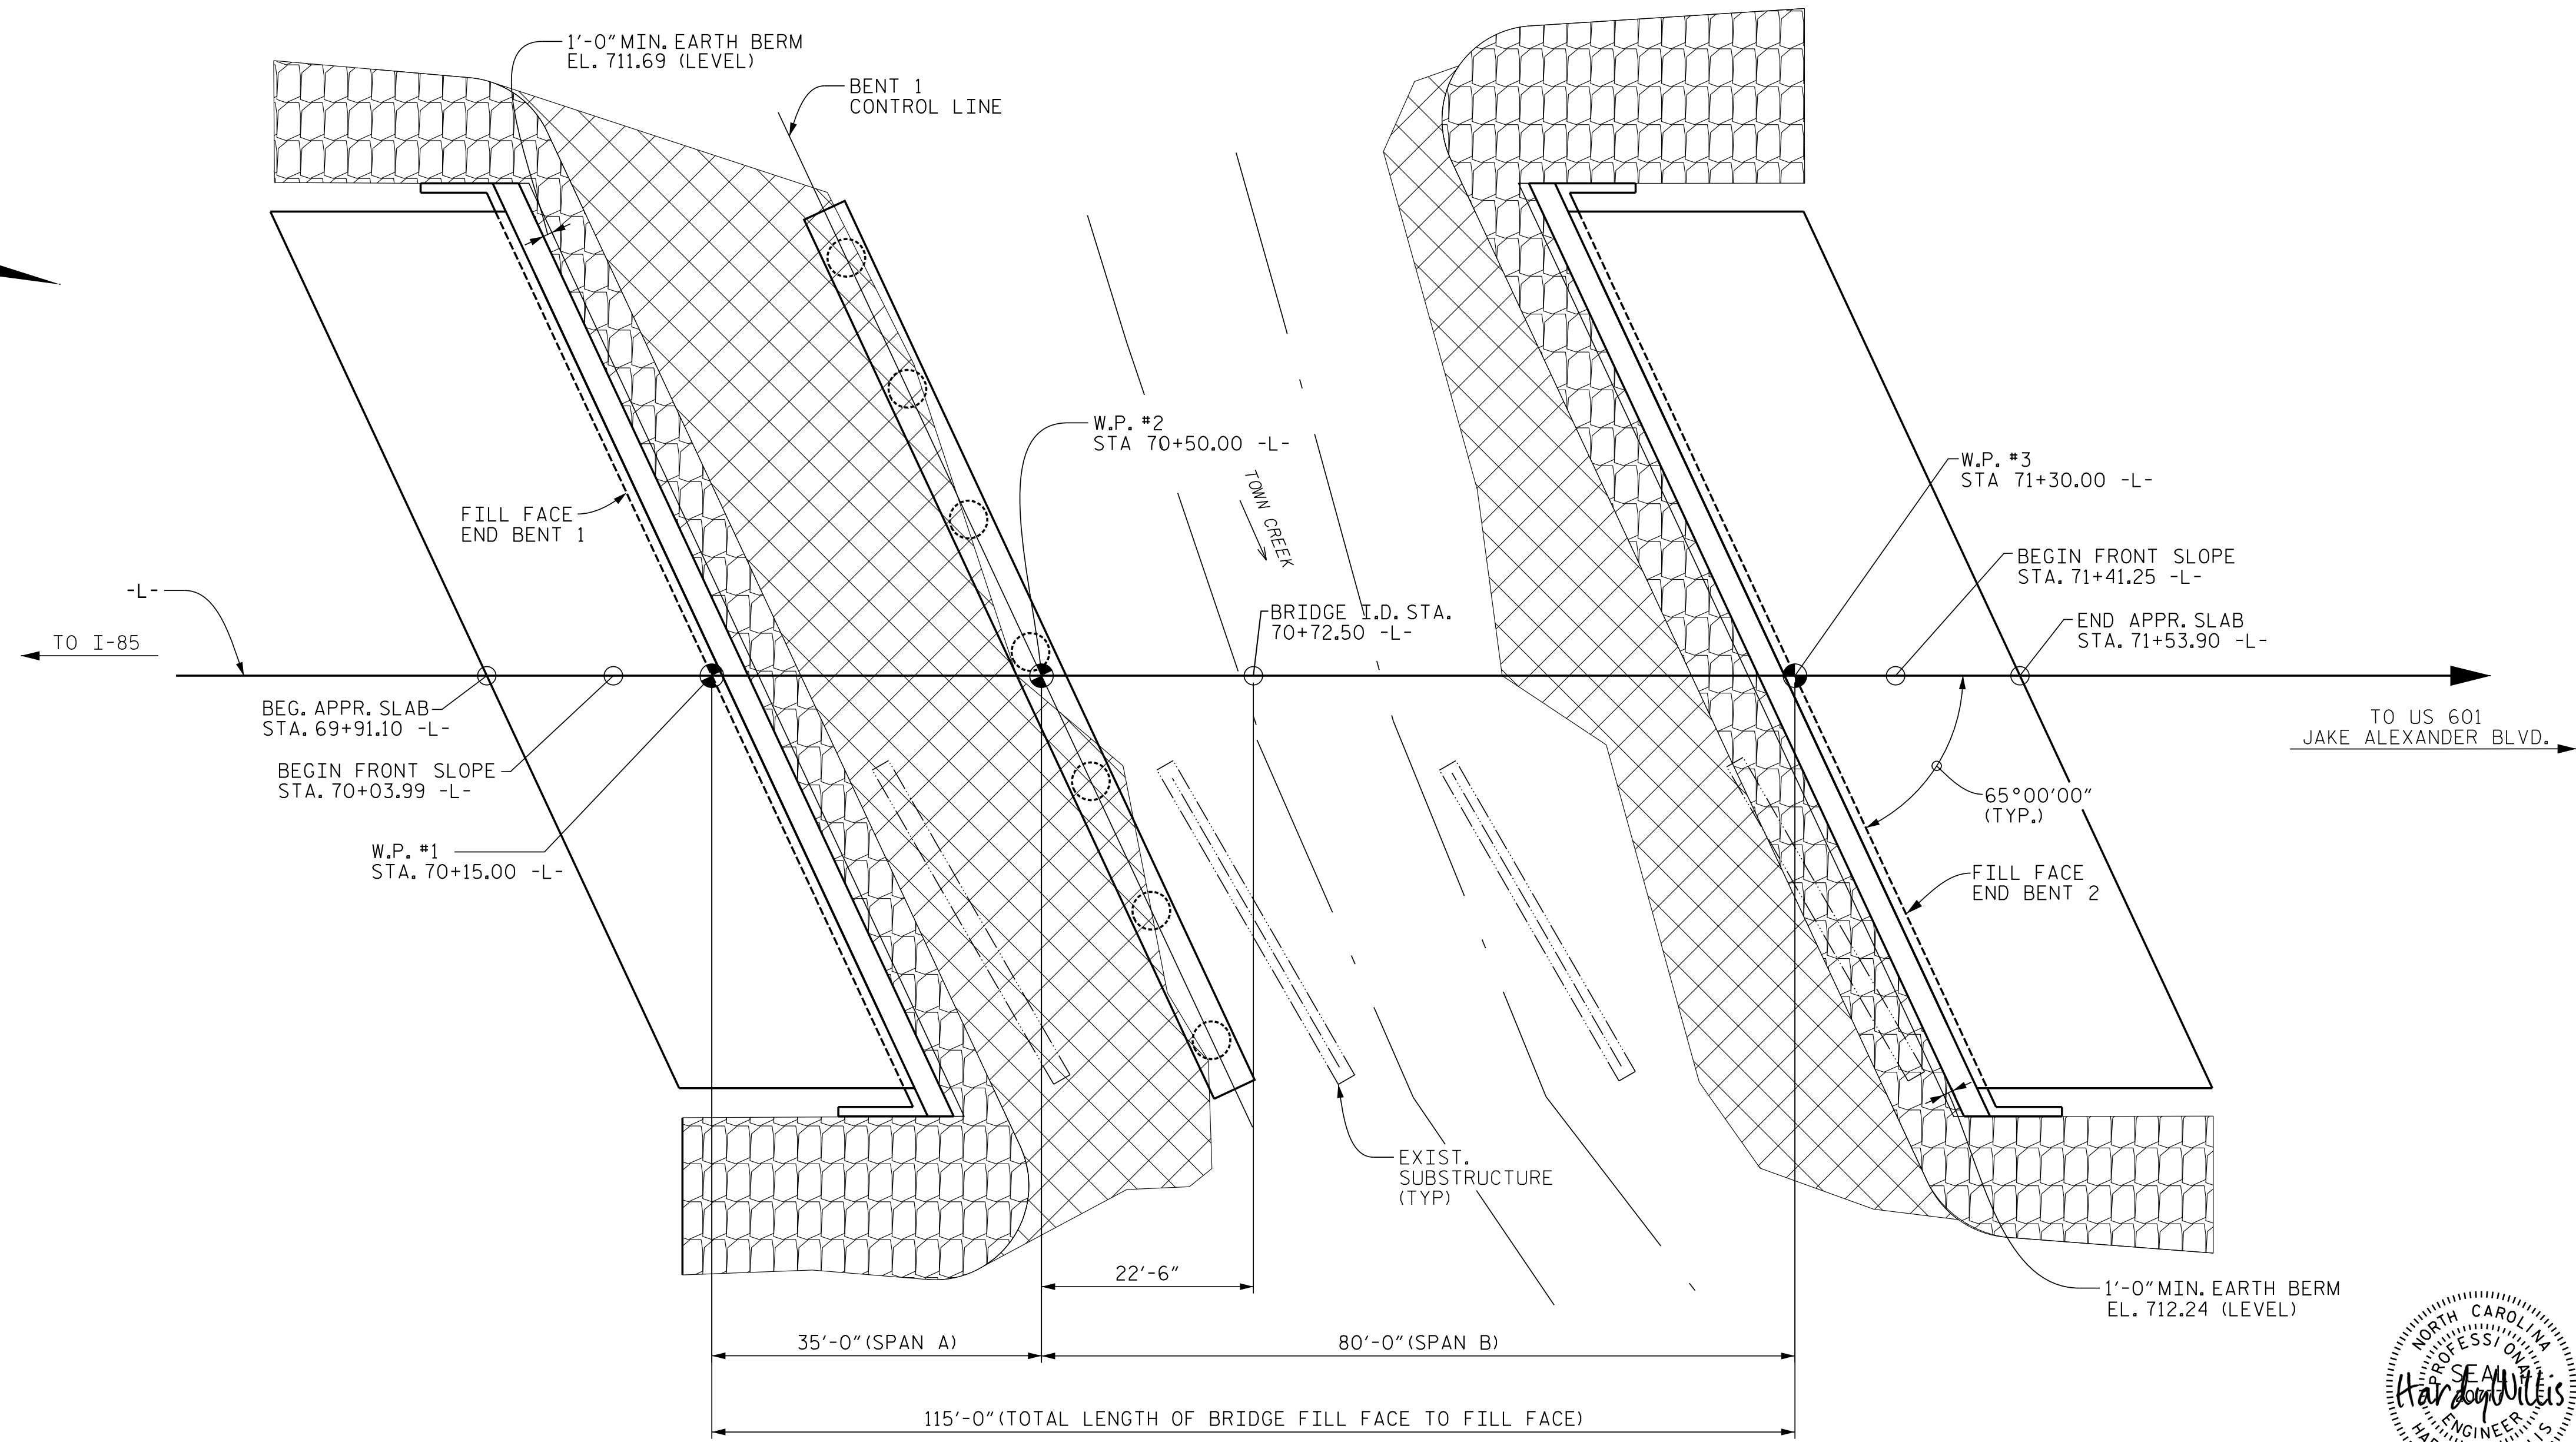


SECTION ALONG -L-

LEGEND


	UNCLASSIFIED STRUCTURE EXCAVATION (SEE NOTES)
	CLASS II RIP RAP

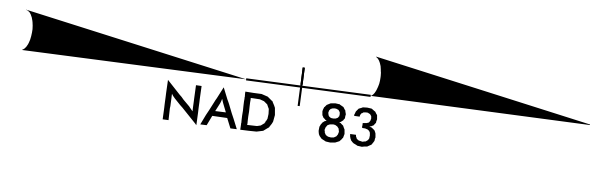

PLAN

NOTES:
 PILES NOT SHOWN IN PLAN VIEW FOR CLARITY.
 END BENTS AND BENT ARE PARALLEL.
 TEMPORARY SHORING FOR MAINTENANCE OF TRAFFIC NOT SHOWN.

I HEREBY CERTIFY THAT THESE PLANS ARE THE AS-BUILT PLANS.

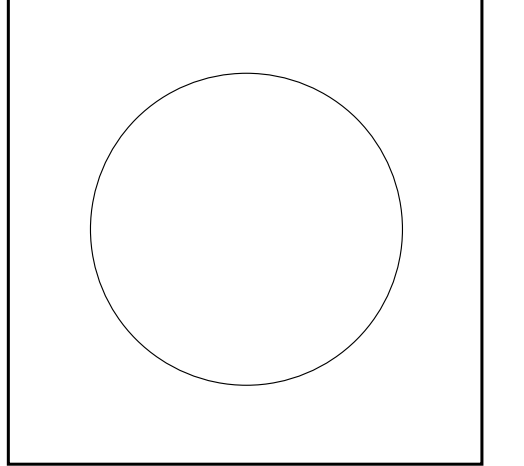

V&M
Vaughn & Melton
 Consulting Engineers

Asheville, North Carolina 828-253-2796

Boone, NC 828-355-9933
 Tri-Cities, TN 423-467-8401
 Knoxville, TN 865-546-5800
 Spartanburg, SC 864-574-4775
 Charleston, SC 843-974-5650
 Middleboro, KY 606-248-6600
 Raleigh, NC 919-977-9455
 Charlotte, NC 704-357-0488
 Atlanta, GA 770-627-3509

Copyright © 2006 Vaughn & Melton, Inc. All Rights Reserved

PROJECT NO. U-5738
 ROWAN COUNTY
 STATION: 70+72.50 -L-
 REPLACES BRIDGE #790201

STATE OF NORTH CAROLINA
 DEPARTMENT OF TRANSPORTATION
 RALEIGH

GENERAL DRAWING

FOR BRIDGE OVER
 TOWN CREEK ON SR 2528
 BETWEEN I-85 AND US 601

DOCUMENT NOT CONSIDERED FINAL UNLESS ALL SIGNATURES COMPLETED

DWN. BY: FRJ DATE: 11/18
 CHKD. BY: CDB DATE: 11/18
 DES. EGR. OF RECORD: CDB DATE: 11/18

REVISIONS						SHEET NO. S-1
NO.	BY:	DATE:	NO.	BY:	DATE:	
1			3			TOTAL SHEETS 39
2			4			

