



PLAN

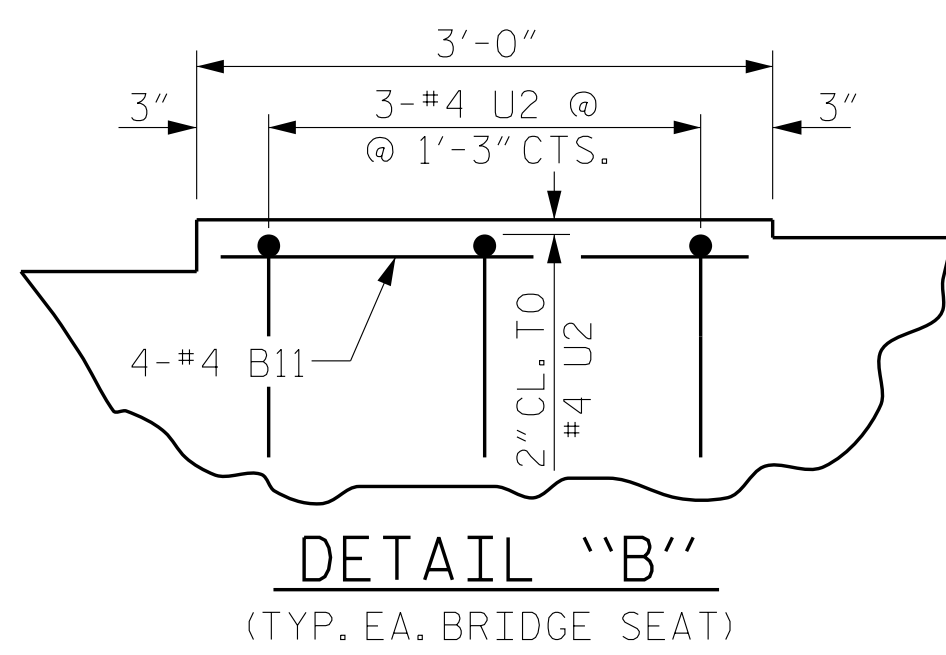


DETAIL "B"

(TYP. EA. BRIDGE SEAT)

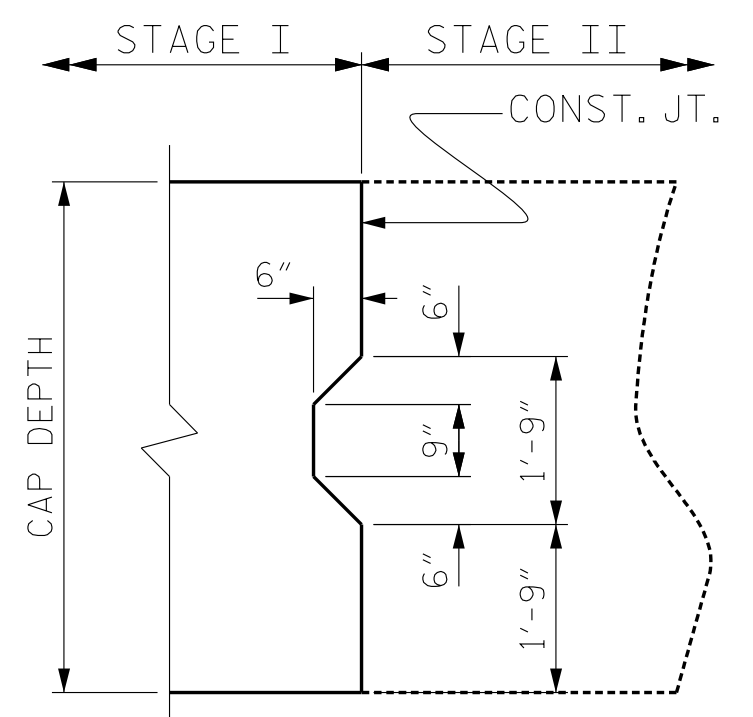

SHEAR KEY DETAIL

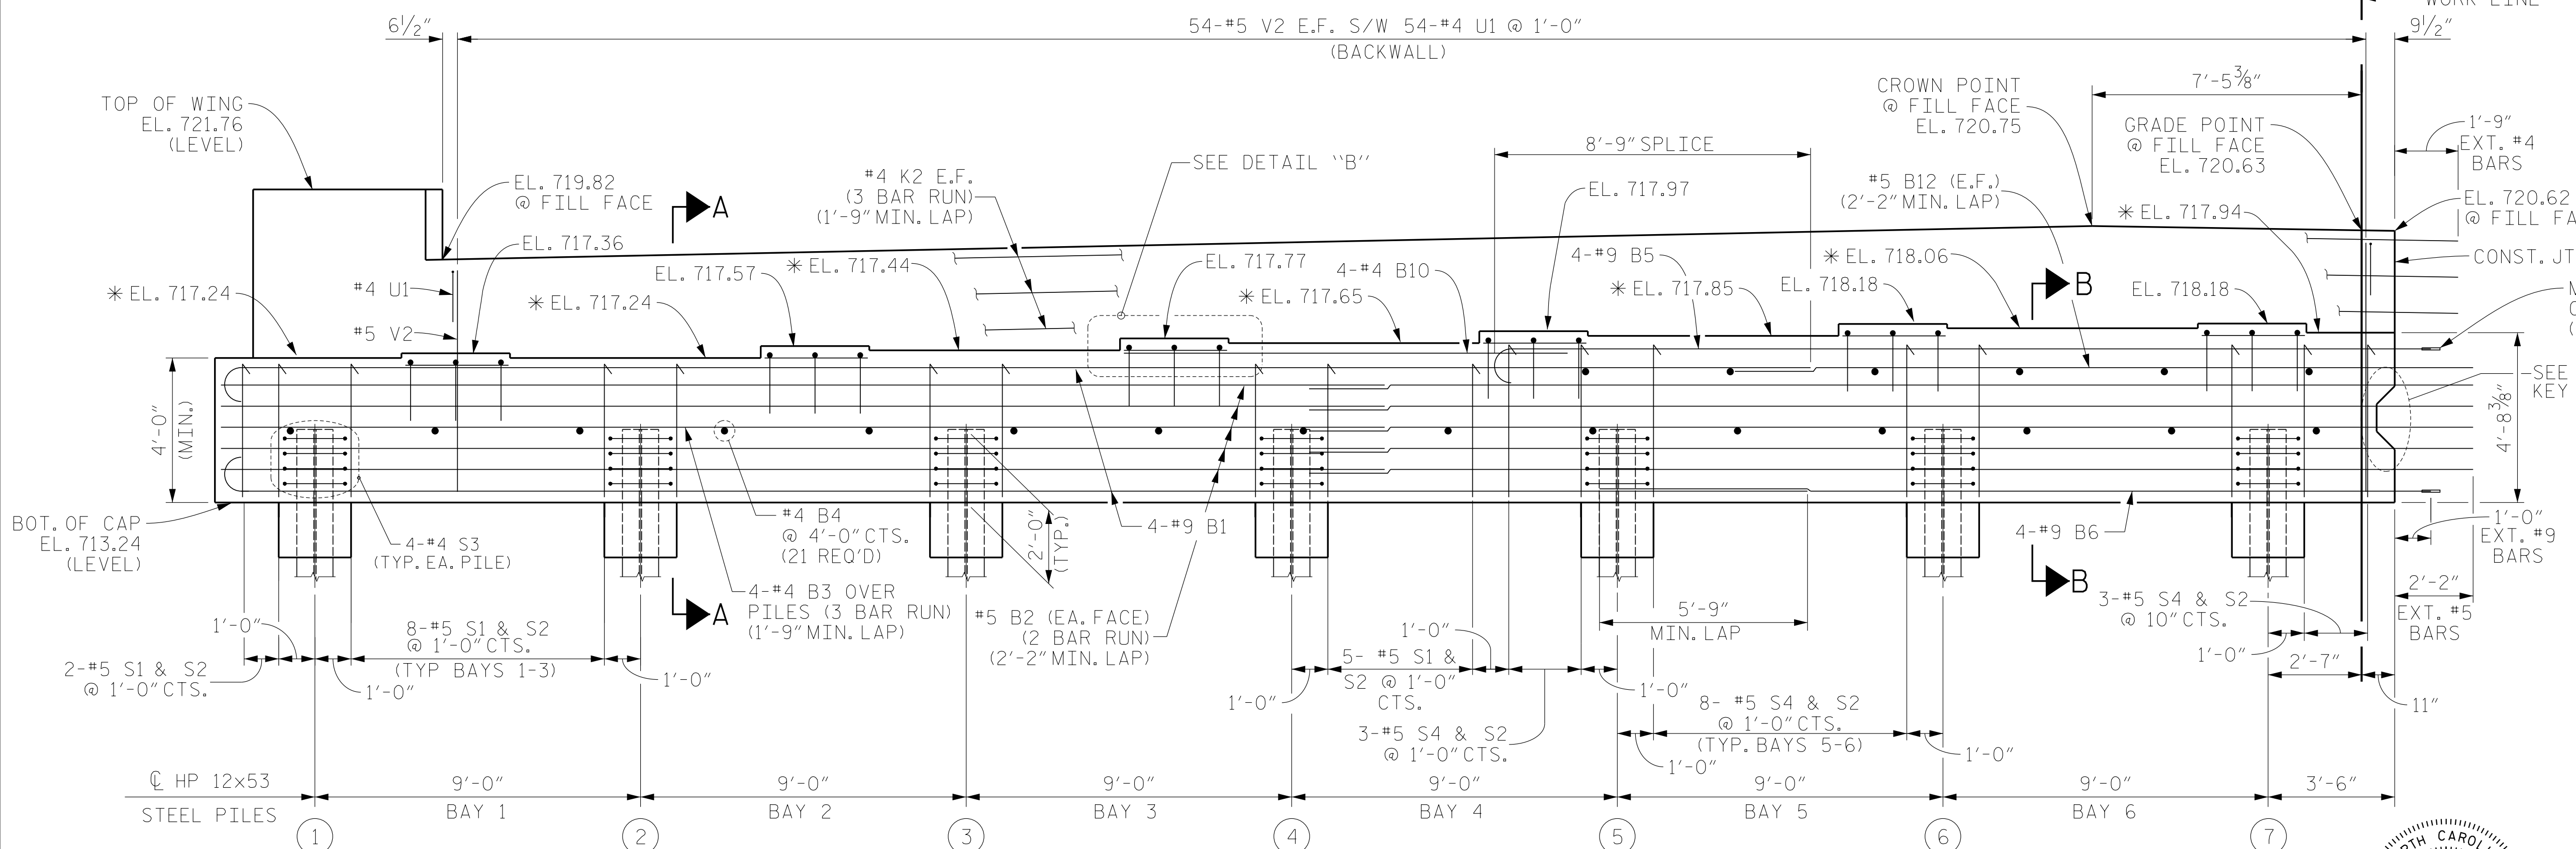

ELEVATION

PROJECT NO. U-5738
 ROWAN COUNTY
 STATION: 70+72.50 -L-
 SHEET 1 OF 4


STATE OF NORTH CAROLINA
 DEPARTMENT OF TRANSPORTATION
 RALEIGH

SUBSTRUCTURE
 END BENT 2
 STAGE I

REVISIONS						SHEET NO. S-31
NO.	BY:	DATE:	NO.	BY:	DATE:	
1			3			TOTAL SHEETS 39
2			4			

DOCUMENT NOT CONSIDERED FINAL UNLESS ALL SIGNATURES COMPLETED

DWN. BY: FRJ DATE: 11/18
 CHKD. BY: CDB DATE: 11/18
 DES. EGR. OF RECORD: CDB DATE: 11/18

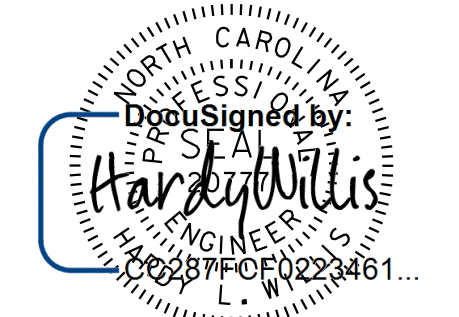

12/20/2021