


DOCUMENT NOT CONSIDERED FINAL
UNLESS ALL SIGNATURES COMPLETED

SEPI
ENGINEERING & CONSTRUCTION
1 Glenwood Avenue
Raleigh, NC 27603
Tel: 919.789.9977
Fax: 919.789.9591
License: C-2197


CULVERT HYDRAULIC DATA

DESIGN DISCHARGE	= 1,000	CFS
DESIGN FREQUENCY	= 50	YRS
DESIGN HW ELEVATION	= 728.8	FT
BASE DISCHARGE	= 1,200	CFS
BASE FREQUENCY	= 100	YRS
BASE HW ELEVATION	= 729.5	FT
OVERTOPPING DISCHARGE	= 3,000	CFS
OVERTOPPING FREQUENCY	= 500+	YRS
OVERTOPPING ELEVATION	= 745.4	FT

*OT ELEVATION IS AT MONOLITHIC ISLAND AT SAG STA. 41+80.01

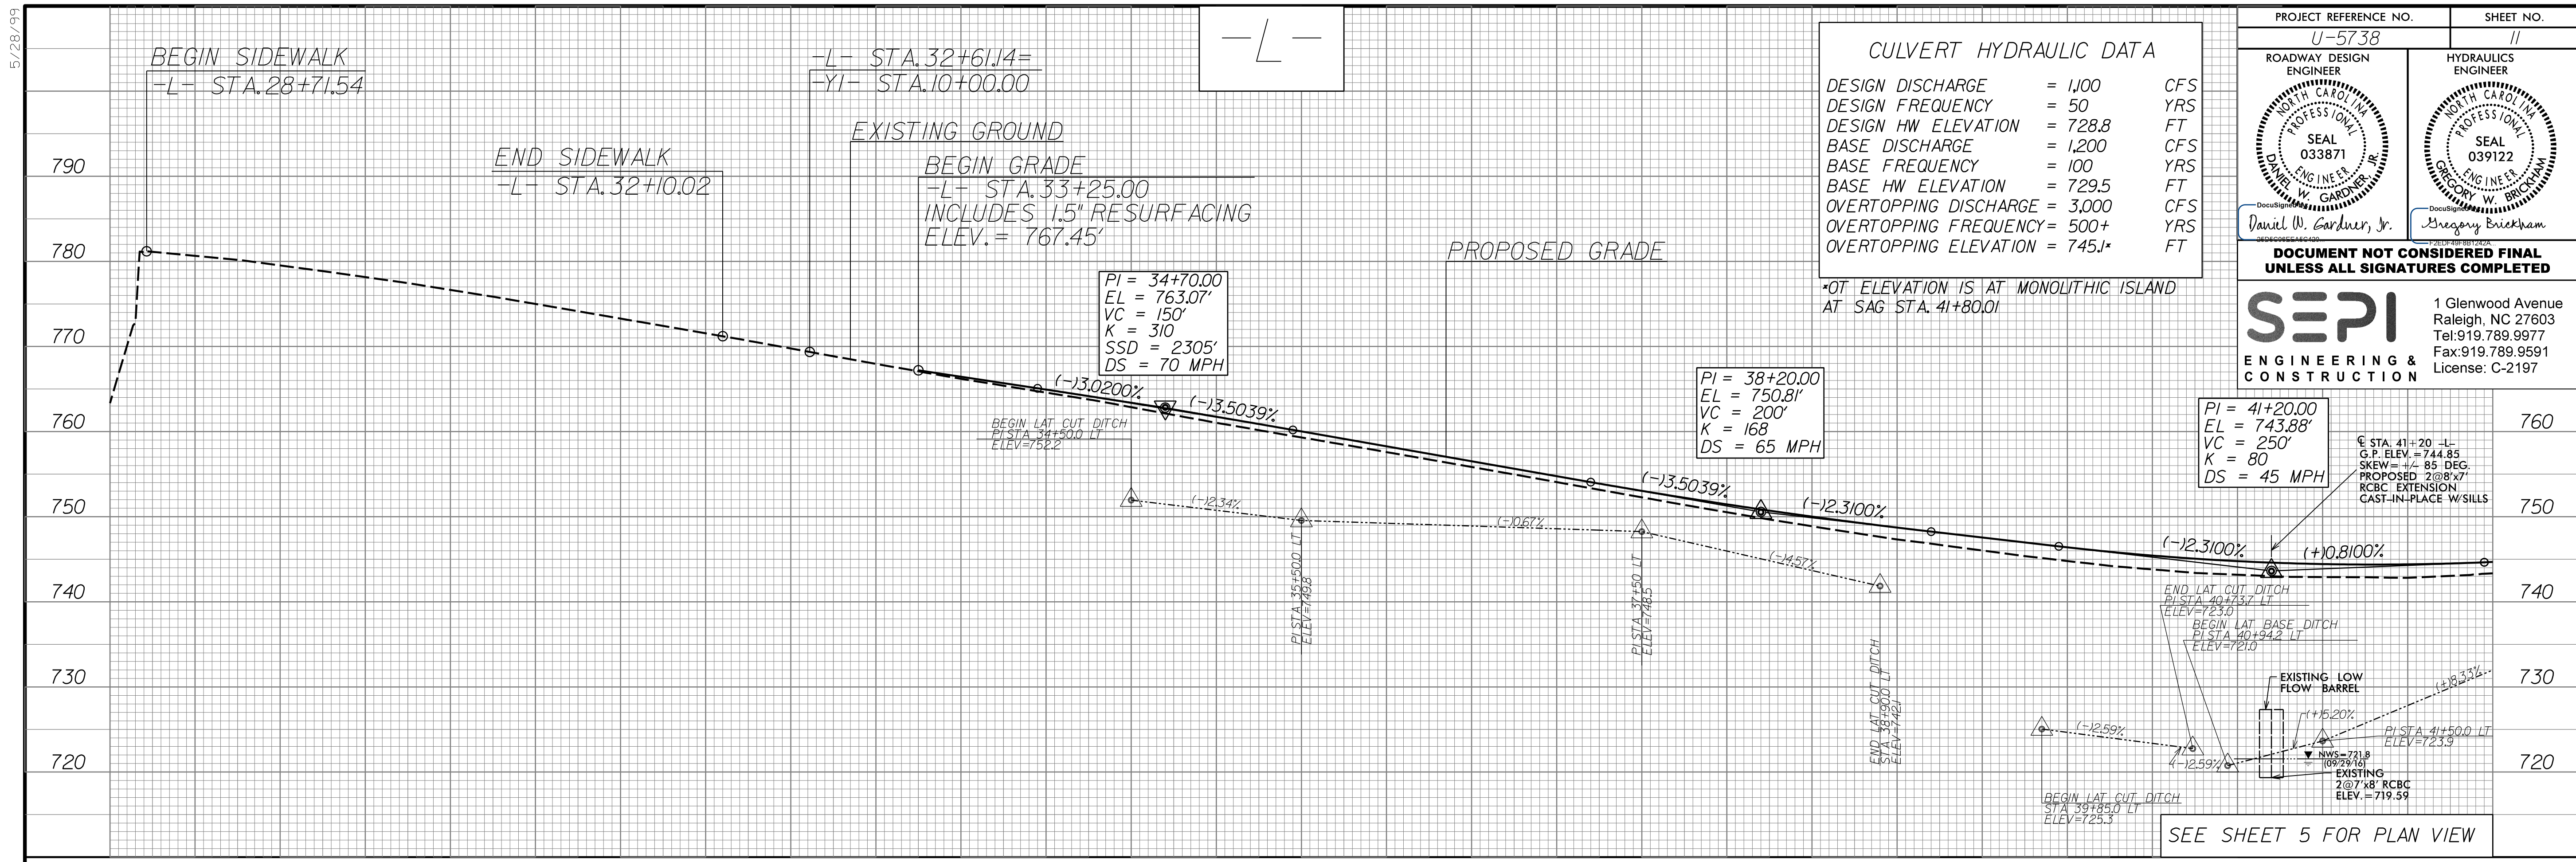

SEE SHEET 5 FOR PLAN VIEW

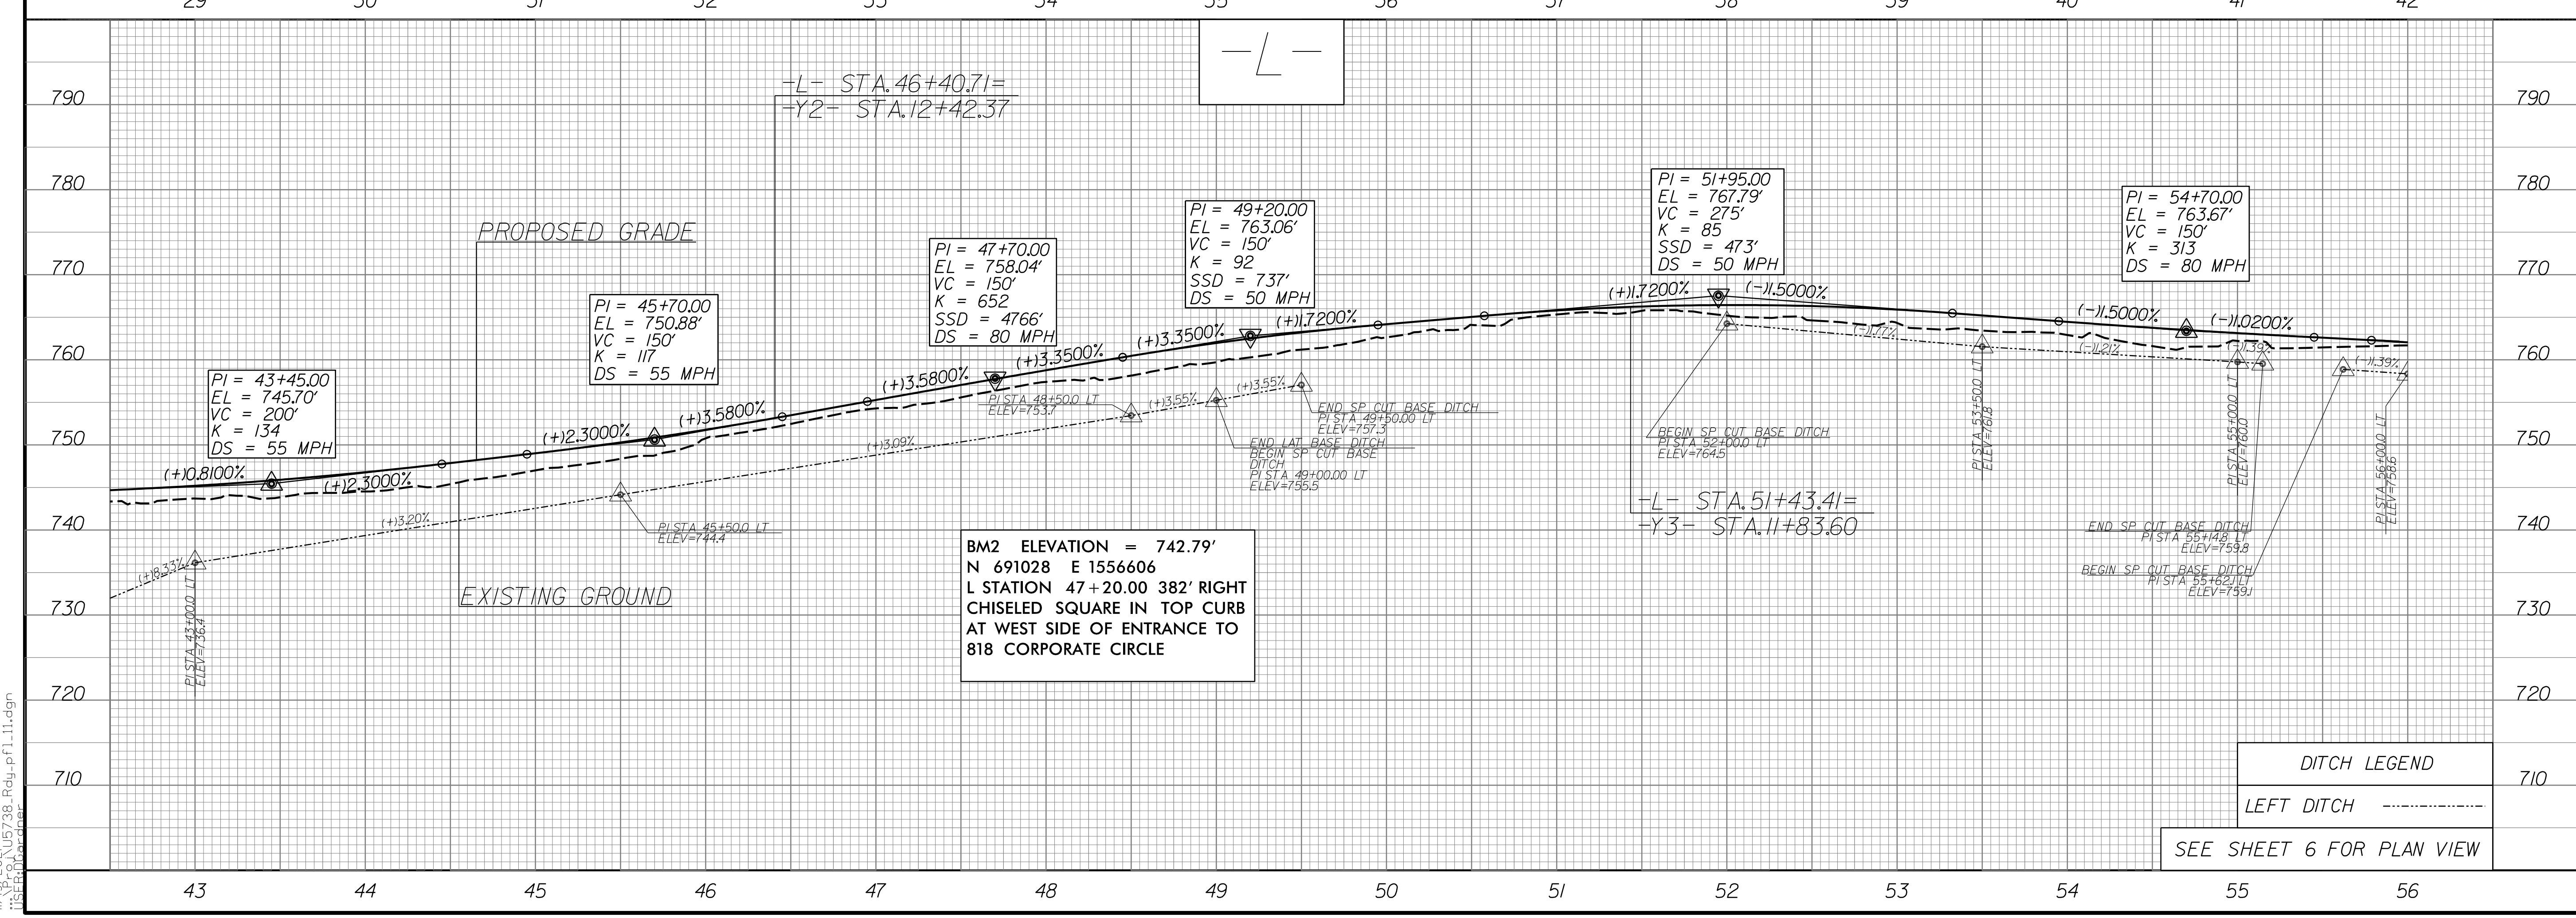

DITCH LEGEND
LEFT DITCH -----
SEE SHEET 6 FOR PLAN VIEW

5/28/99
11/13/2021 U:\5738_Rdy-pf1_11.dgn
11:55:40 am
D:\DWG\DWG