

STATE	PROJECT NO.	SHEET NO.	TOTAL SHEETS
N.C.			24
WBS NO.	2022CPT.J0.08.J0601 2022CPT.J0.08.20601 2022CPT.J0.08.20602 FDR		


INCIDENTAL MILLING

NOTES:


FOR SURFACE MIXES OVER 1" IN THICKNESS, MILL THE EXISTING PAVEMENT IN ACCORDANCE WITH THE FOLLOWING SKETCH AS DIRECTED BY THE ENGINEER.

LOCATIONS SHALL INCLUDE TIES INTO EXISTING CONCRETE PAVEMENT AT BRIDGE APPROACHES WHERE THE BRIDGE WILL NOT BE RESURFACED, AND AT THE BEGINNING AND ENDING POINT OF EACH RESURFACING MAP.

PERFORM THE WORK IN ACCORDANCE WITH SECTION 607 OF THE JANUARY 2018 NORTH CAROLINA DEPARTMENT OF TRANSPORTATION STANDARD SPECIFICATIONS FOR ROADS AND STRUCTURES. RESURFACING WILL BE ACCOMPLISHED AT THE SAME TIME AS THE MILLING OPERATION.

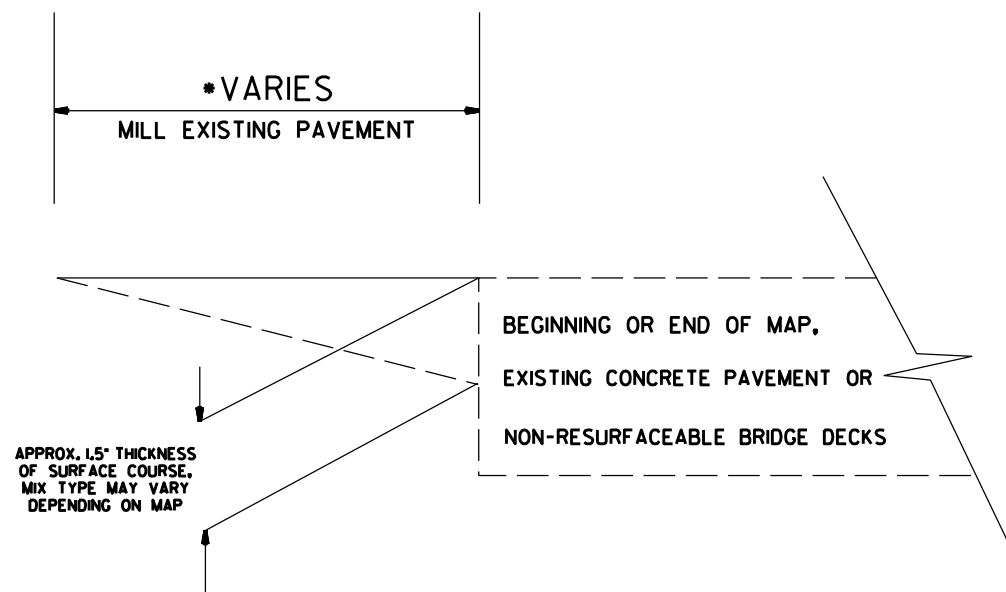

PATCHING DETAIL

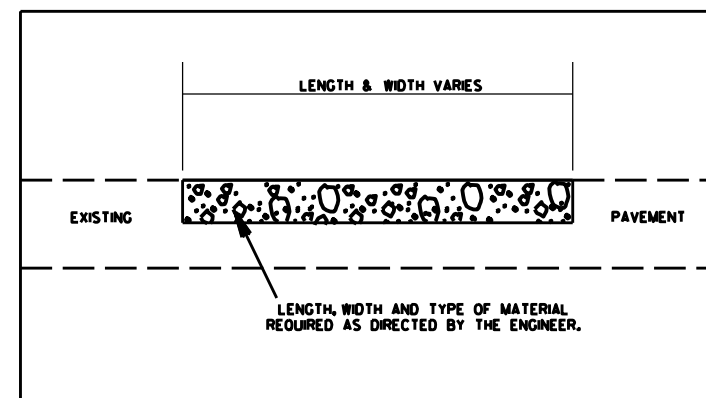

2022 MECKLENBURG COUNTY
RESURFACING

SCALE	-NA-		REVISIONS
DATE	10/21		
DWG. BY	JHE		
DESIGN BY	JHE		
APPROVED			