
PROJECT REFERENCE NO. SHEET N

I - 5943 ITS - 11

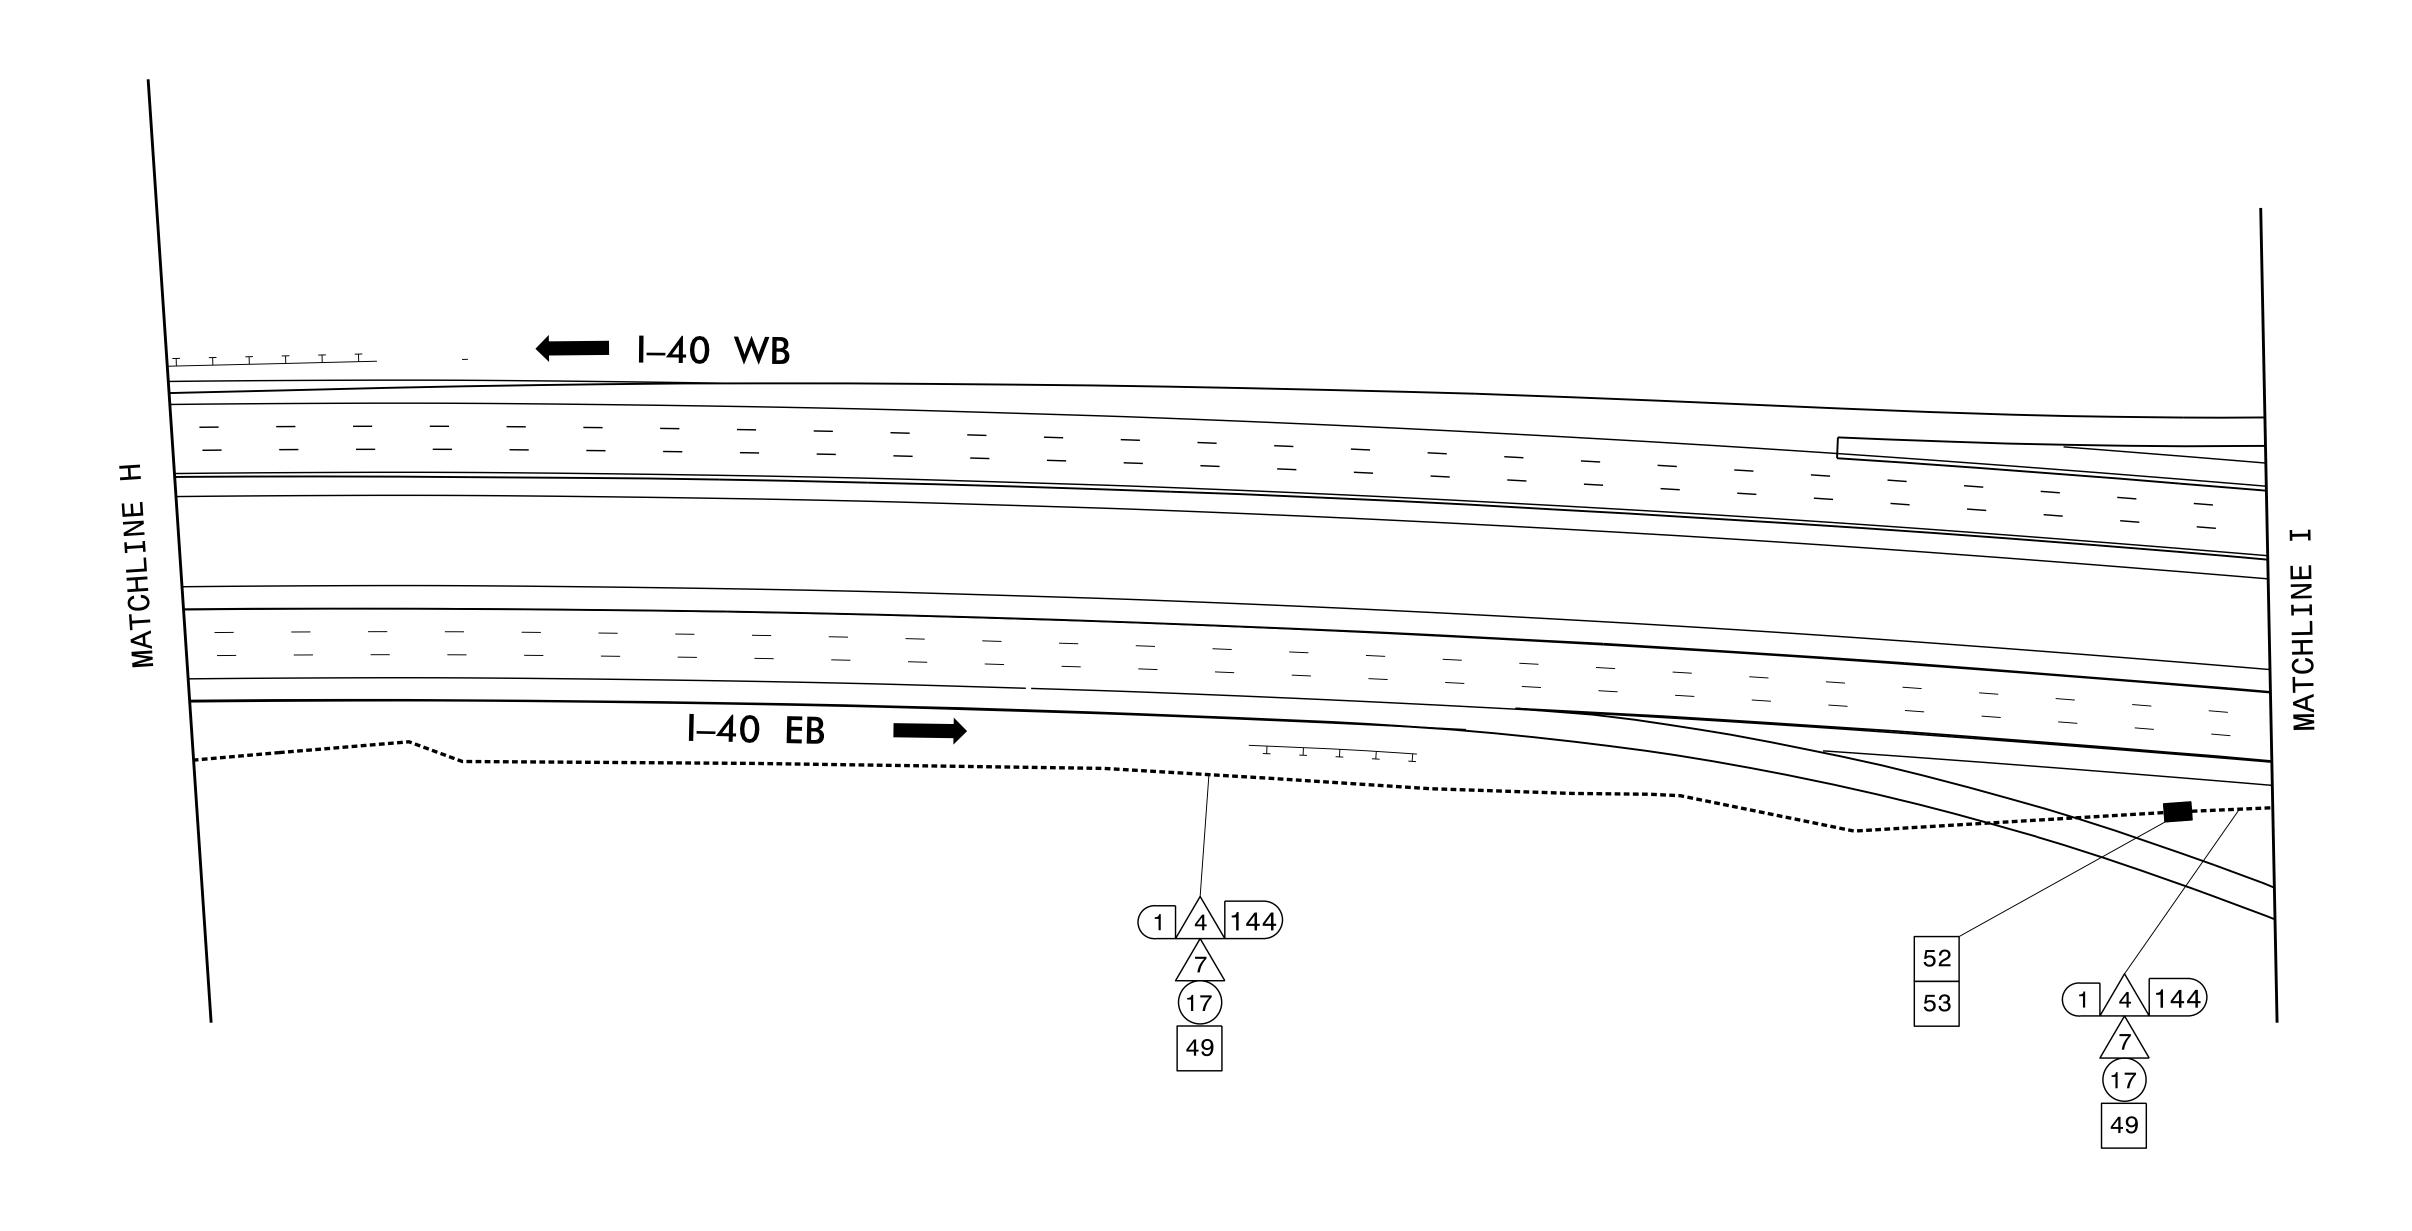

NOTES

1. INSTALL MOLDABLE DUCT SEAL ON ALL CONDUITS CONTAINING FIBER OPTIC CABLE AND FEEDER CONDUCTORS.

DOCUMENT NOT CONSIDERED FINAL UNLESS ALL SIGNATURES COMPLETED



ITS DEVICE REPLACEMENT

DIVISION 05 WAKE CO.

PLAN DATE: NOVEMBER 2021 REVIEWED BY: A.J._SKUCE,_PE_

PREPARED BY: J. WALDEN REVIEWED BY:

REVISIONS INIT.

SEAL

SEAL

SEAL

O50152

Docusigned by J. Skilling Nov 30, 202

DOCUMENT NOV 30, 202

DOCUMENT NOV 30, 202

DOCUMENT NOV 30, 202