



STATE OF NORTH CAROLINA
DEPARTMENT OF TRANSPORTATION

ROY COOPER
GOVERNOR

J. ERIC BOYETTE
SECRETARY

May 09, 2022

Addendum No. 1

RE: Contract # C204737

WBS # 54041.3.5

STATE FUNDED

Moore County (U-5815BA)

SR-2055 (N POPLAR ST) FROM ELM ST IN ABERDEEN TO 500' NORTH OF BLUES CROSSING LN IN SOUTHERN PINES

May 17, 2022 Letting

To Whom It May Concern:

Reference is made to the plans furnished to you on this project.

The following revision has been made to the Utility Construction plans.

Sheet No.	Revision
UC-10 to UC-13	Revised vertical location of crossing gas lines shown on water line profiles based on test holes. Minor vertical adjustments to water line profiles to avoid conflicts with gas lines.

Please void the above listed Sheets in your plans and staple the revised Sheets thereto.

The contract will be prepared accordingly.

Sincerely,

DocuSigned by:
Ronald Elton Davenport, Jr.
F81B6038A47A442...

Ronald E. Davenport, Jr., PE
State Contract Officer

RED/cms

Attachments

cc: Mr. Lamar Sylvester, PE
Mr. Patrick Norman, PE
Mr. Boyd Tharrington, PE
Mr. Jon Weathersbee, PE
Mr. Ken Kennedy, PE
Project File (2)

Mr. Forrest Dungan, PE
Ms. Jaci Kincaid
Ms. Lori Strickland
Ms. Penny Higgins
Mr. Mike Gwyn
Mr. Kyle Kempf

5/14/99



PROFILE NOTES (APPLICABLE TO ALL UTILITY PROFILE SHEETS):

1. CONTRACTOR SHALL BE RESPONSIBLE TO FIELD VERIFY ELEVATION OF ALL CROSSING UTILITIES, WHETHER SHOWN OR NOT SHOWN ON THE DRAWINGS.
2. UTILITIES SPECIFICALLY IDENTIFIED AS "(FIELD VERIFY)" ARE SHOWN IN PROFILE BASED ON THE STATION AT WHICH THE UTILITY CROSSES THE PROPOSED WATER AND SEWER MAINS AND ARE SHOWN AT TYPICAL DEPTHS.
3. CONTRACTOR SHALL VERIFY ALL EXISTING CROSSING UTILITIES PRIOR TO CONSTRUCTING THE PROPOSED UTILITIES AND SHALL IMMEDIATELY NOTIFY THE ENGINEER OF ANY FIELD CONDITIONS WHICH DIFFER FROM THE DRAWINGS.
4. DEVIATIONS FROM THESE DESIGNS WHICH CREATE LOCAL HIGH SPOTS IN THE PROPOSED LINES SHALL NOT BE PERMITTED.

PREPARED BY: **Kimley»Horn**
 421 FAYETTEVILLE STREET, SUITE 600
 RALEIGH, NC 27601

PROJECT REFERENCE NO.	SHEET NO.
U-5815BA	UC-10
DESIGNED BY: NLH	
DRAWN BY: JNB	
CHECKED BY: CPM	
APPROVED BY: NLH	
REVISED:	
NORTH CAROLINA DEPARTMENT OF TRANSPORTATION UTILITIES ENGINEERING SEC. PHONE: (919) 707-6690 FAX: (919) 250-4151	
UTILITY CONSTRUCTION PLANS ONLY	

UTILITY CONSTRUCTION

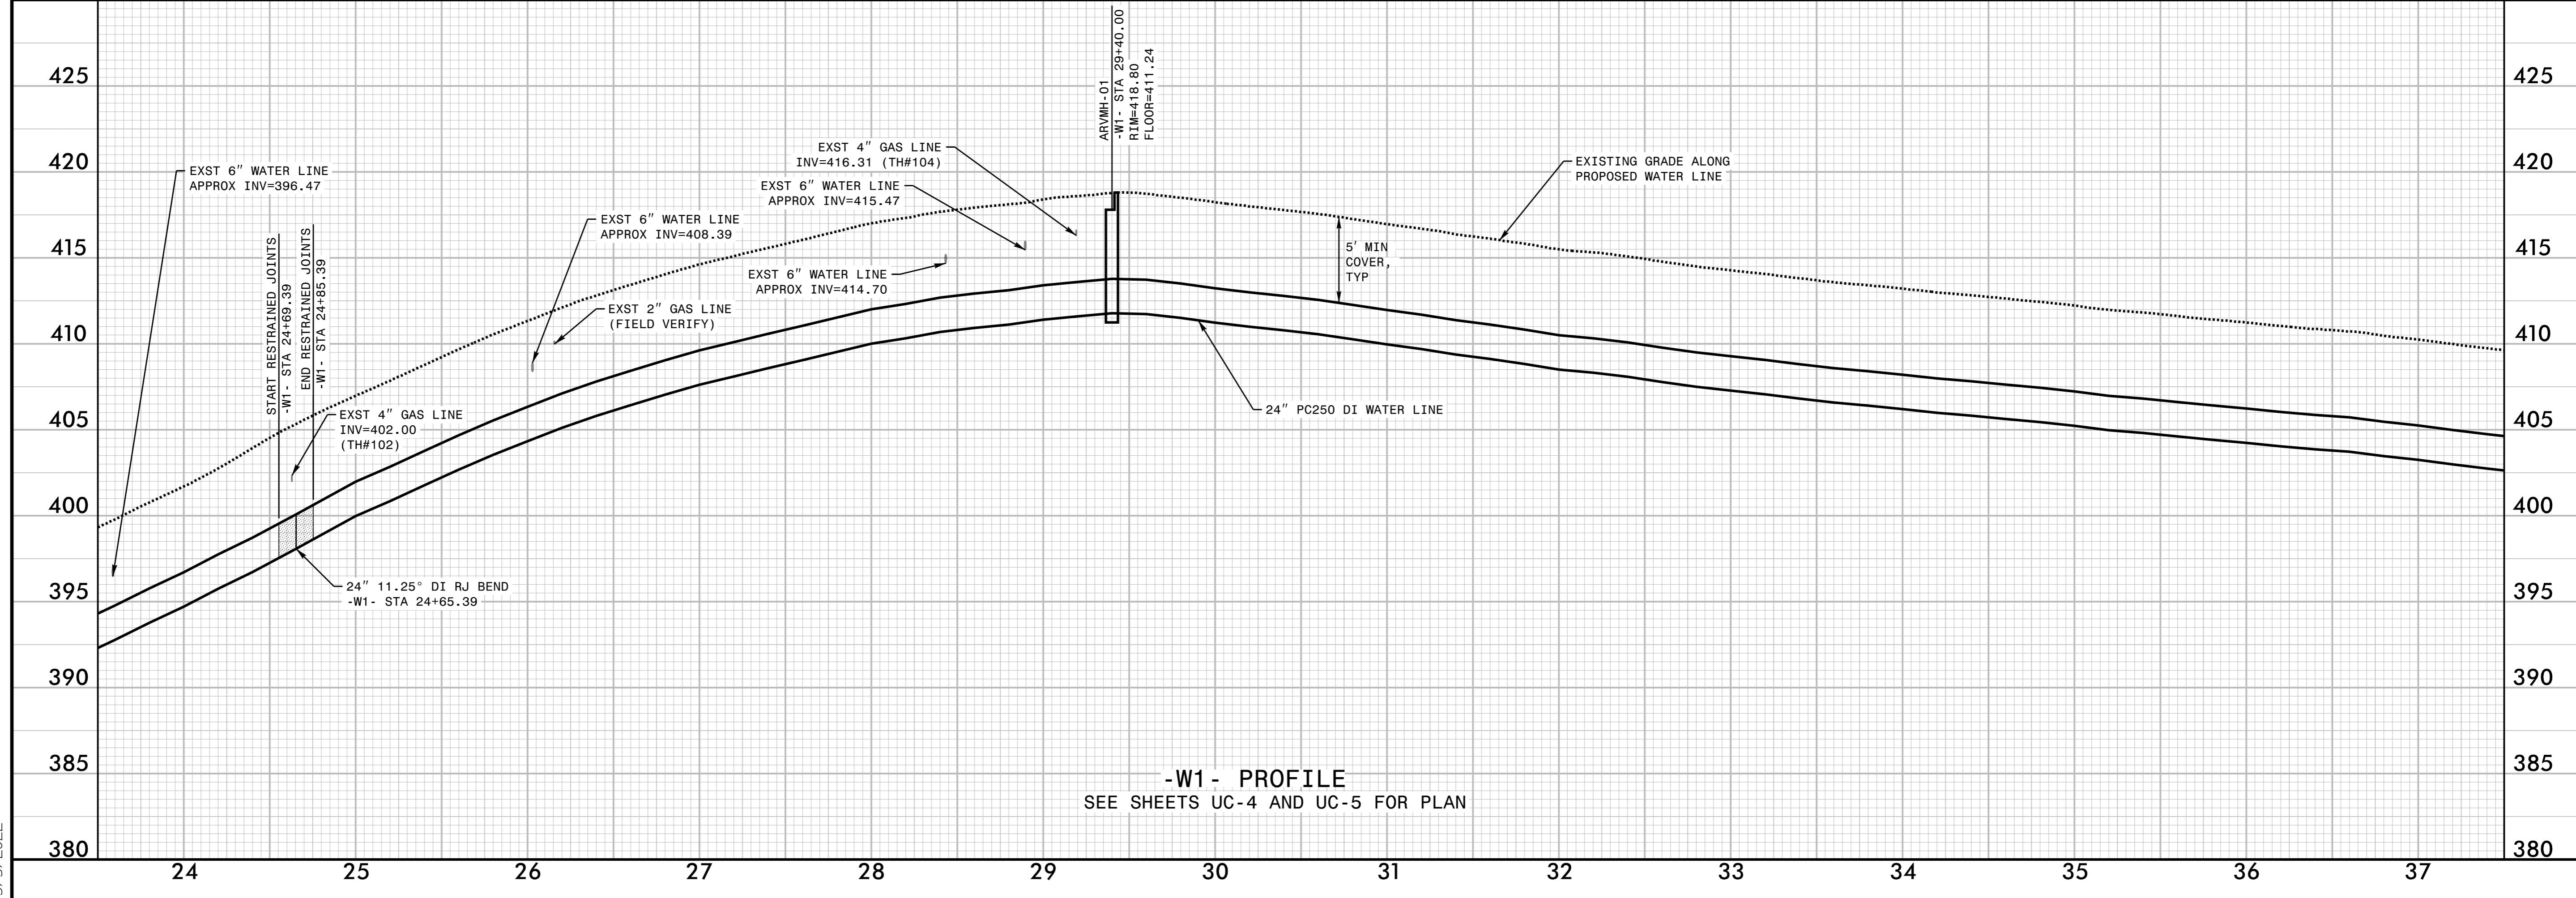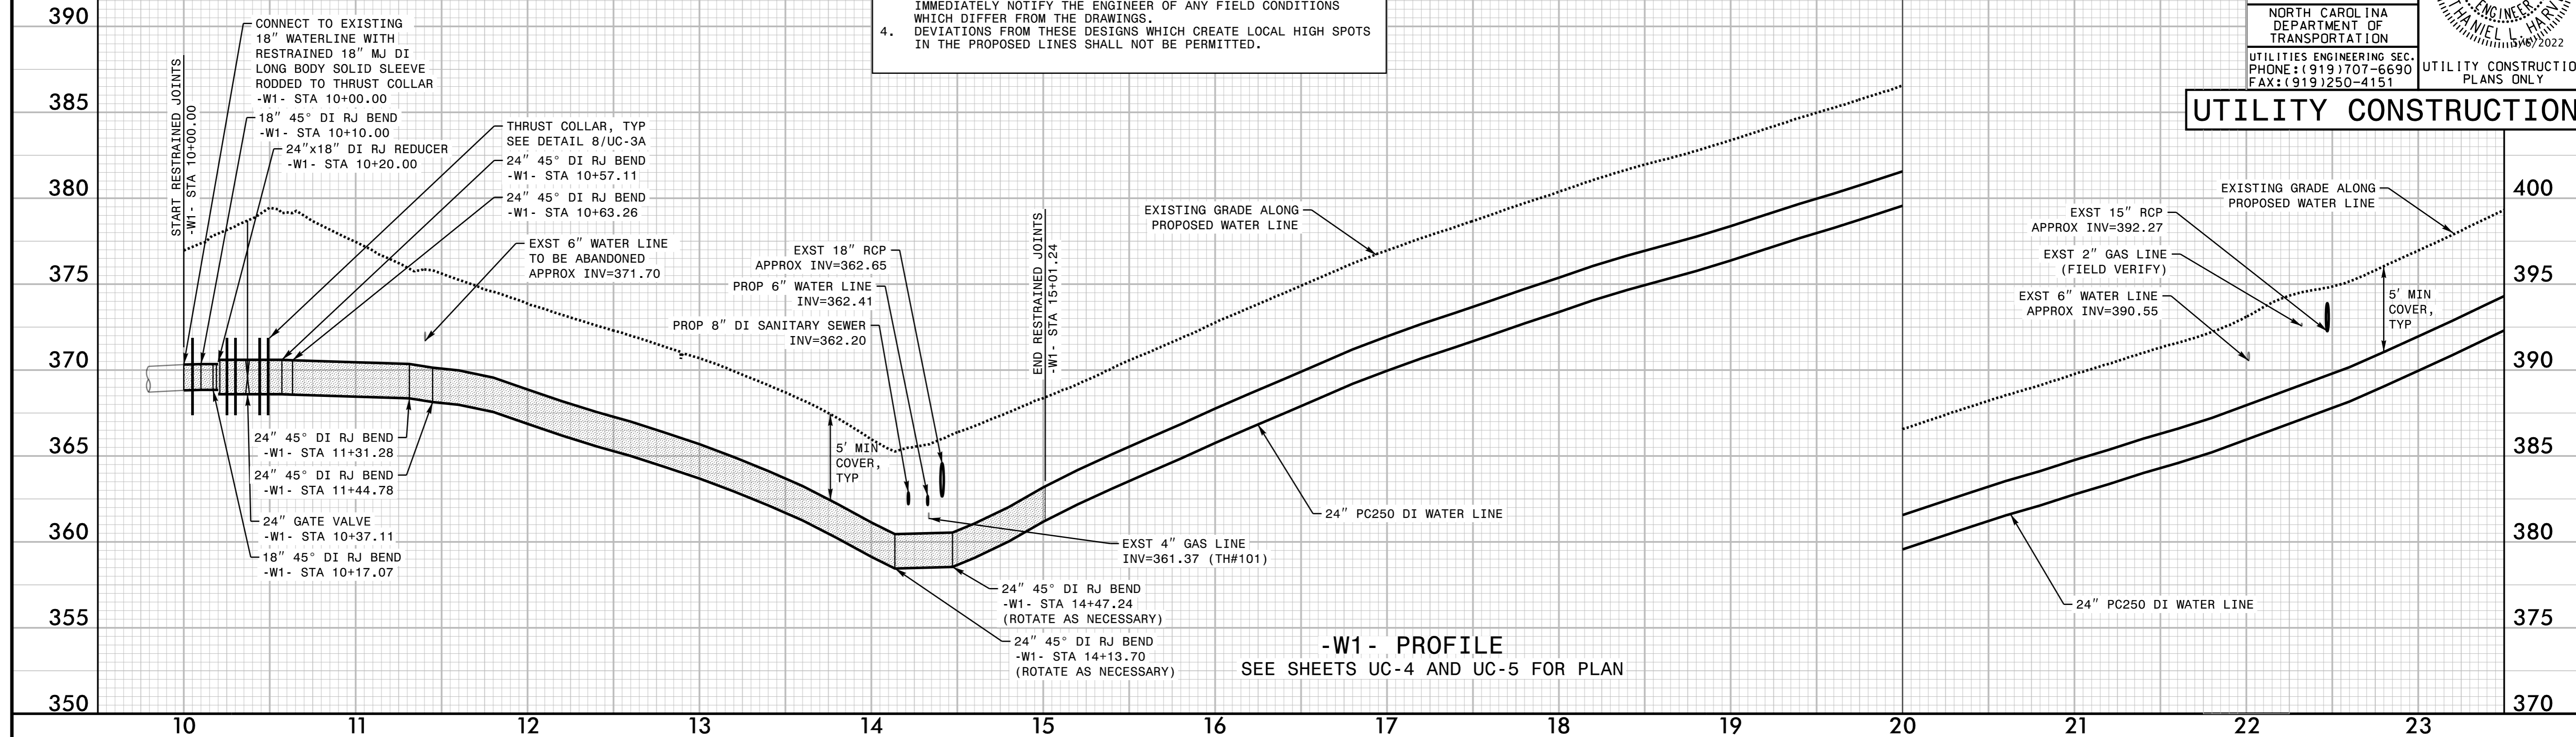


5/5/2022

5/14/99




PROJECT REFERENCE NO.	SHEET NO.
U-5815BA	UC-11
DESIGNED BY: NLH	
DRAWN BY: JNB	
CHECKED BY: CPM	
APPROVED BY: NLH	
REVISED:	
NORTH CAROLINA DEPARTMENT OF TRANSPORTATION	
UTILITIES ENGINEERING SEC. PHONE: (919) 707-6690 FAX: (919) 250-4151	
UTILITY CONSTRUCTION PLANS ONLY	

UTILITY CONSTRUCTION

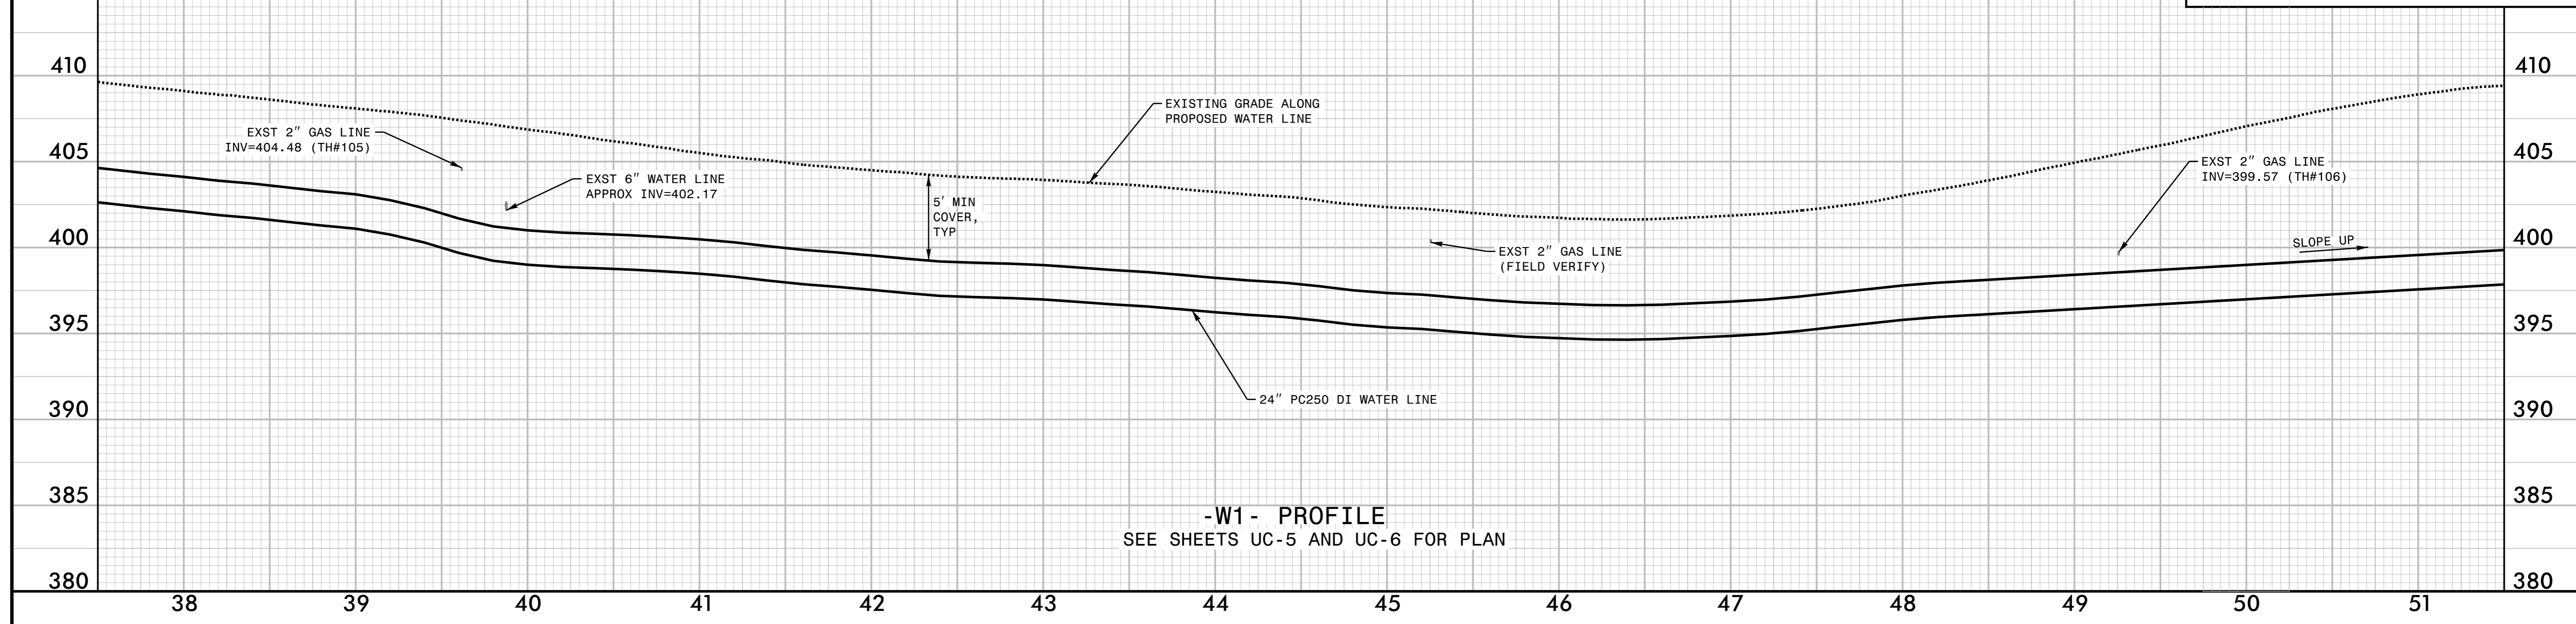

5/14/99

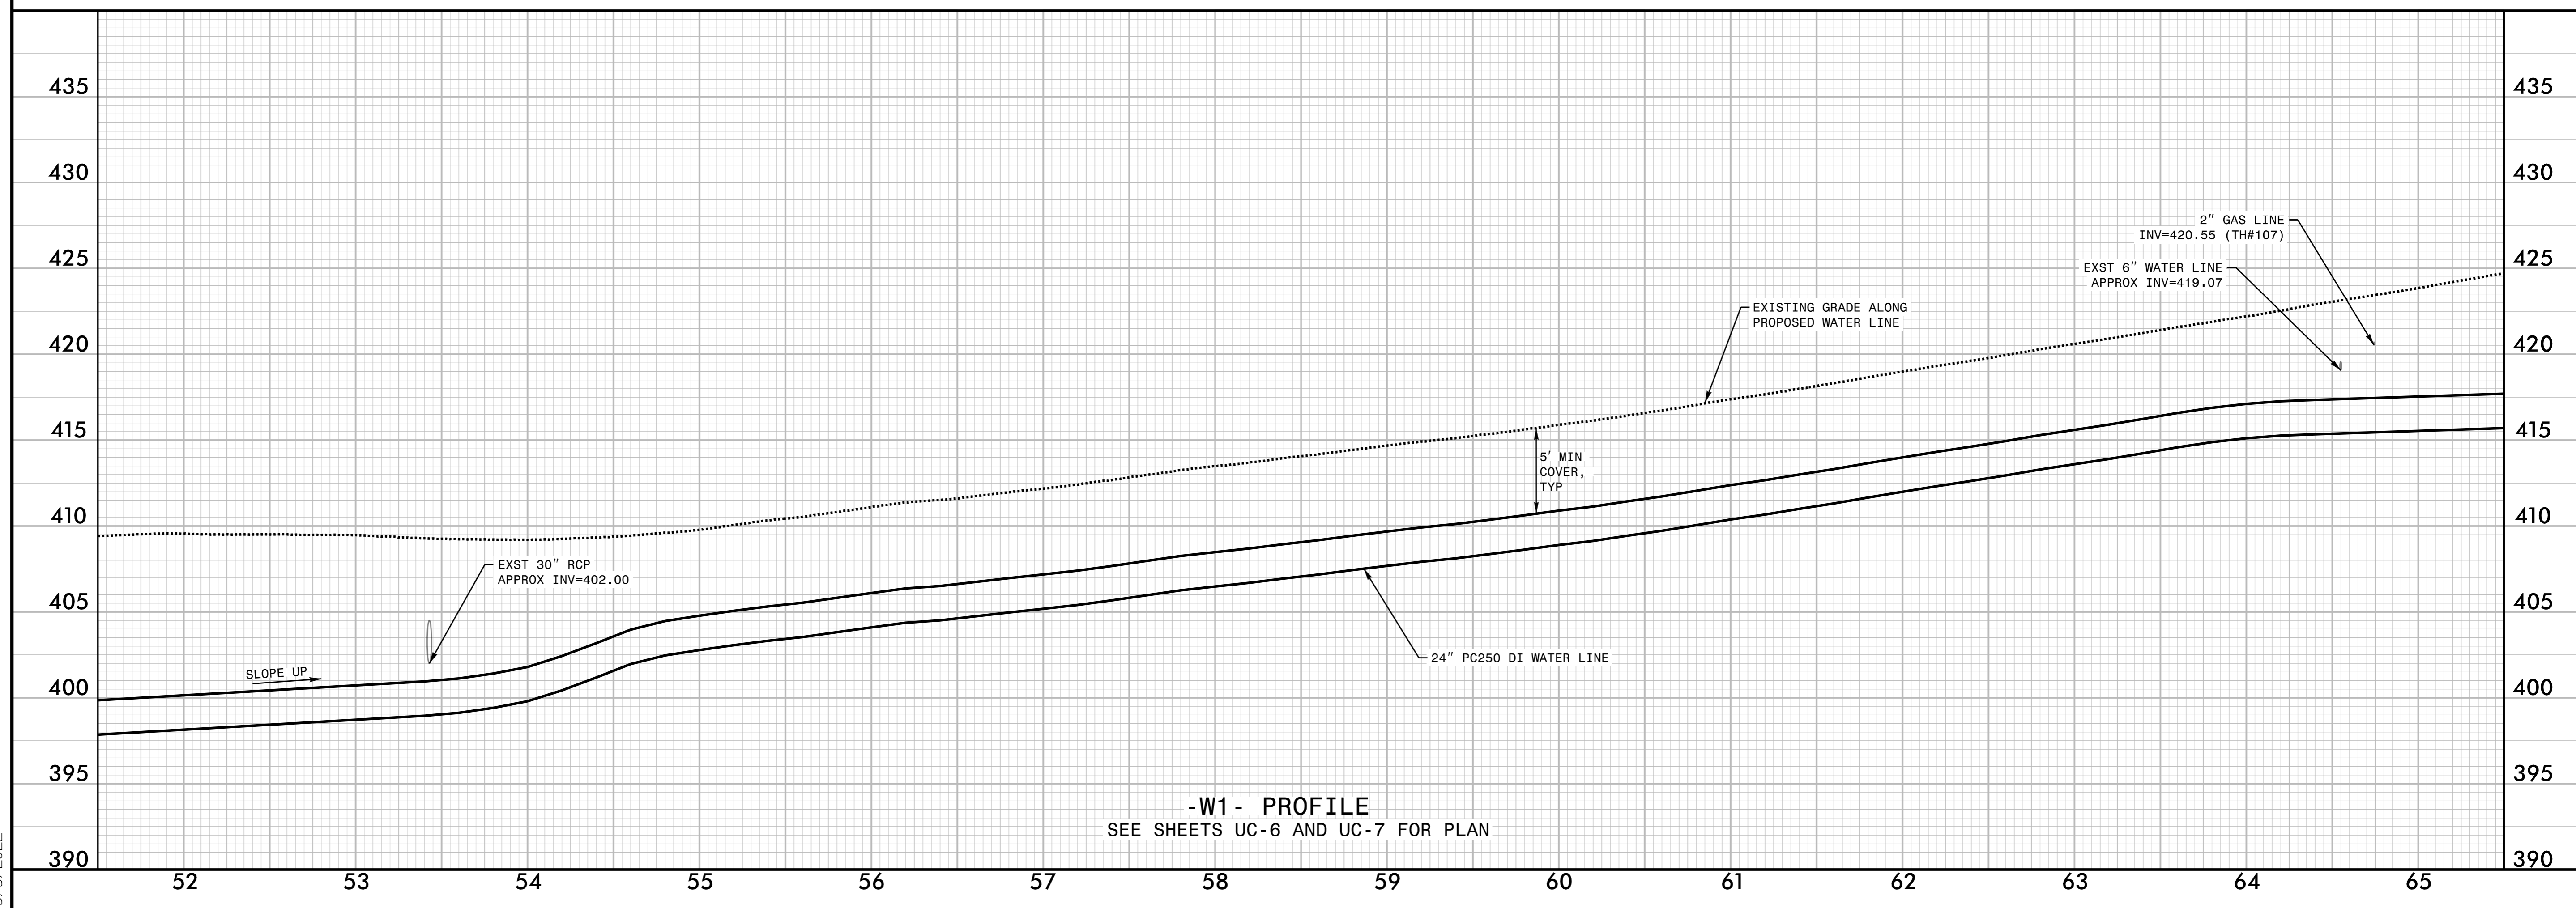

5/5/2022


5/14/99

PREPARED BY: **Kimley»Horn**
 421 FAYETTEVILLE STREET, SUITE 600
 RALEIGH, NC 27601


PROJECT REFERENCE NO.	SHEET NO.
U-5815BA	UC-12
DESIGNED BY: NLH	
DRAWN BY: JNB	
CHECKED BY: CPM	
APPROVED BY: NLH	
REVISED:	
NORTH CAROLINA DEPARTMENT OF TRANSPORTATION UTILITIES ENGINEERING SEC. PHONE: (919) 707-6690 FAX: (919) 250-4151	

UTILITY CONSTRUCTION PLANS ONLY

UTILITY CONSTRUCTION

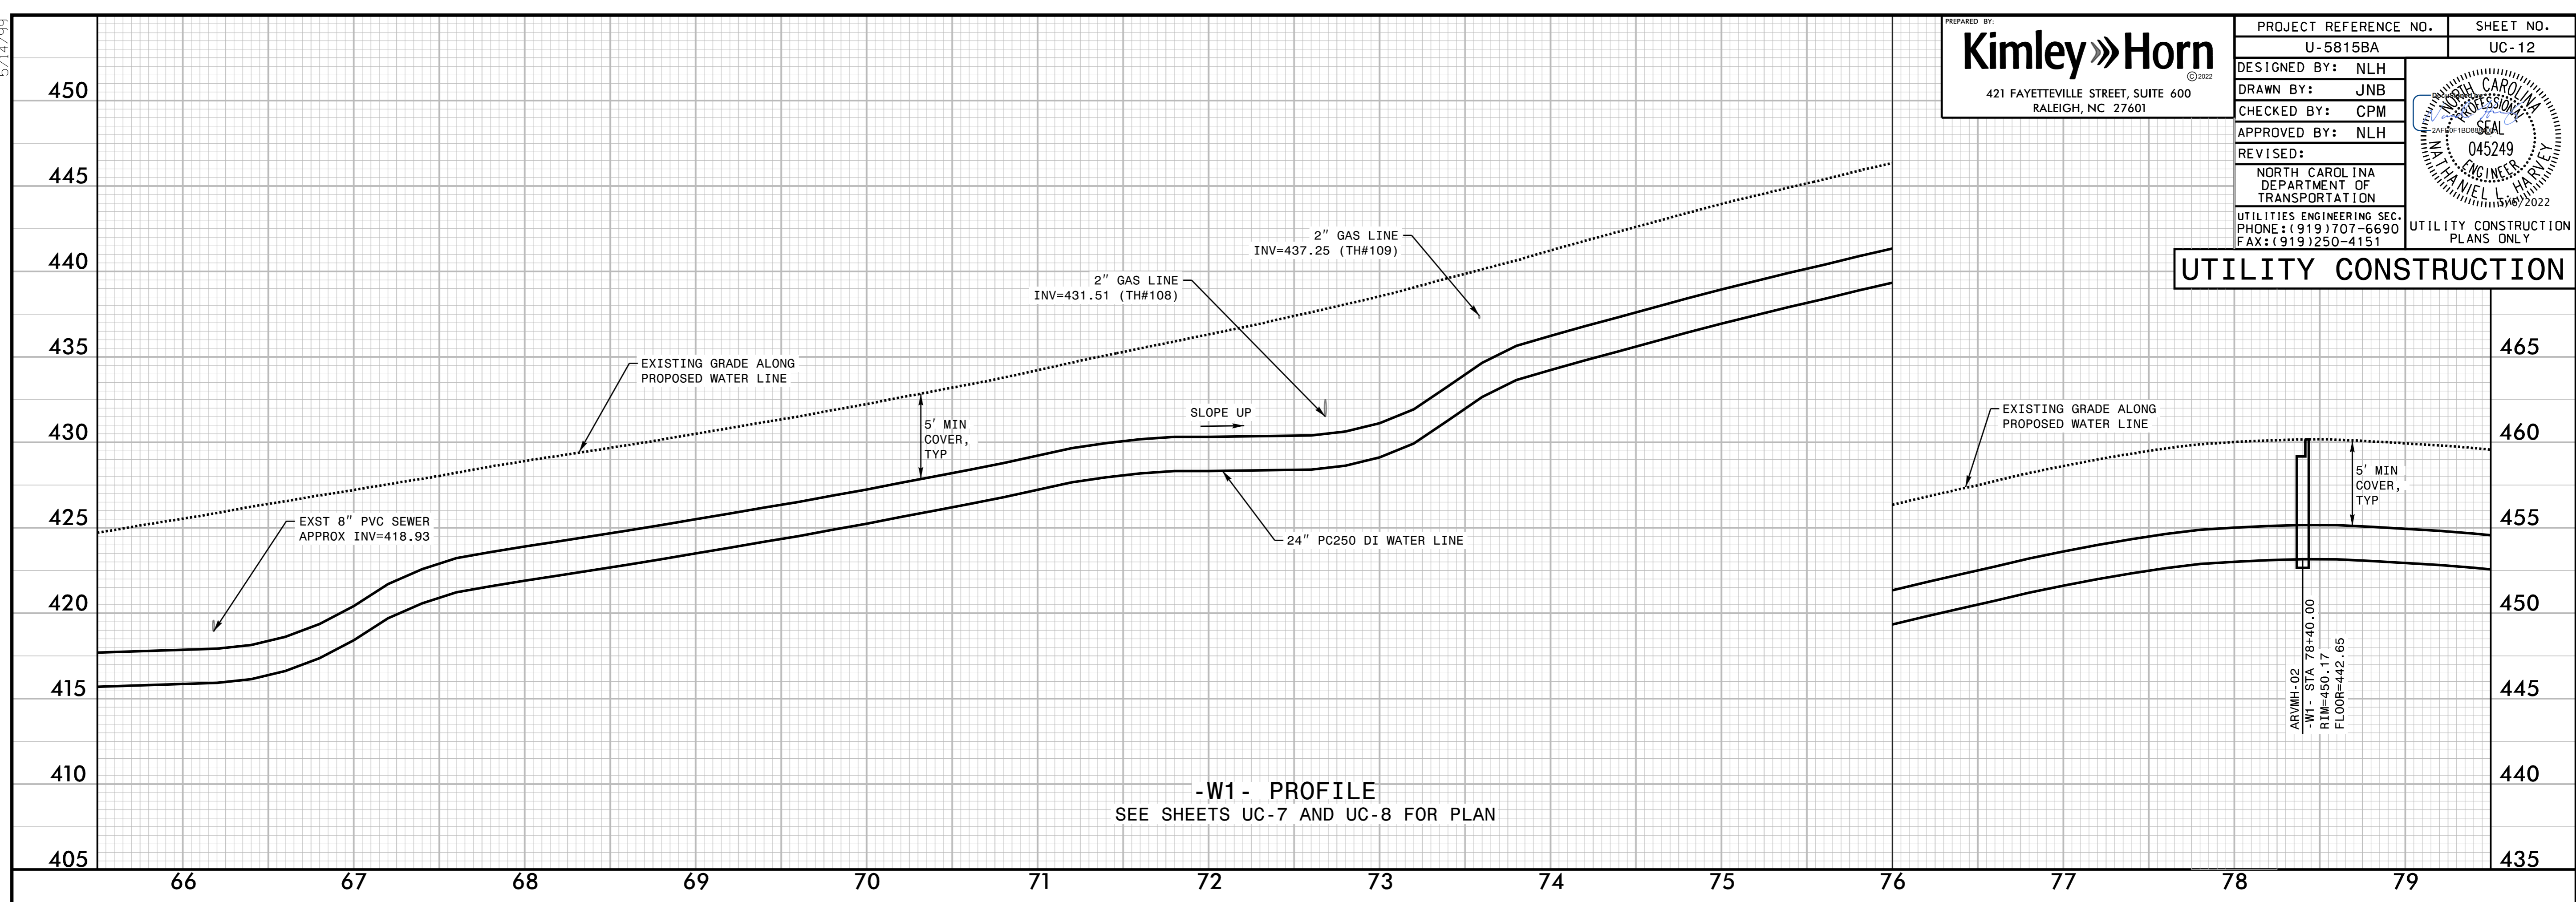

5/5/2022

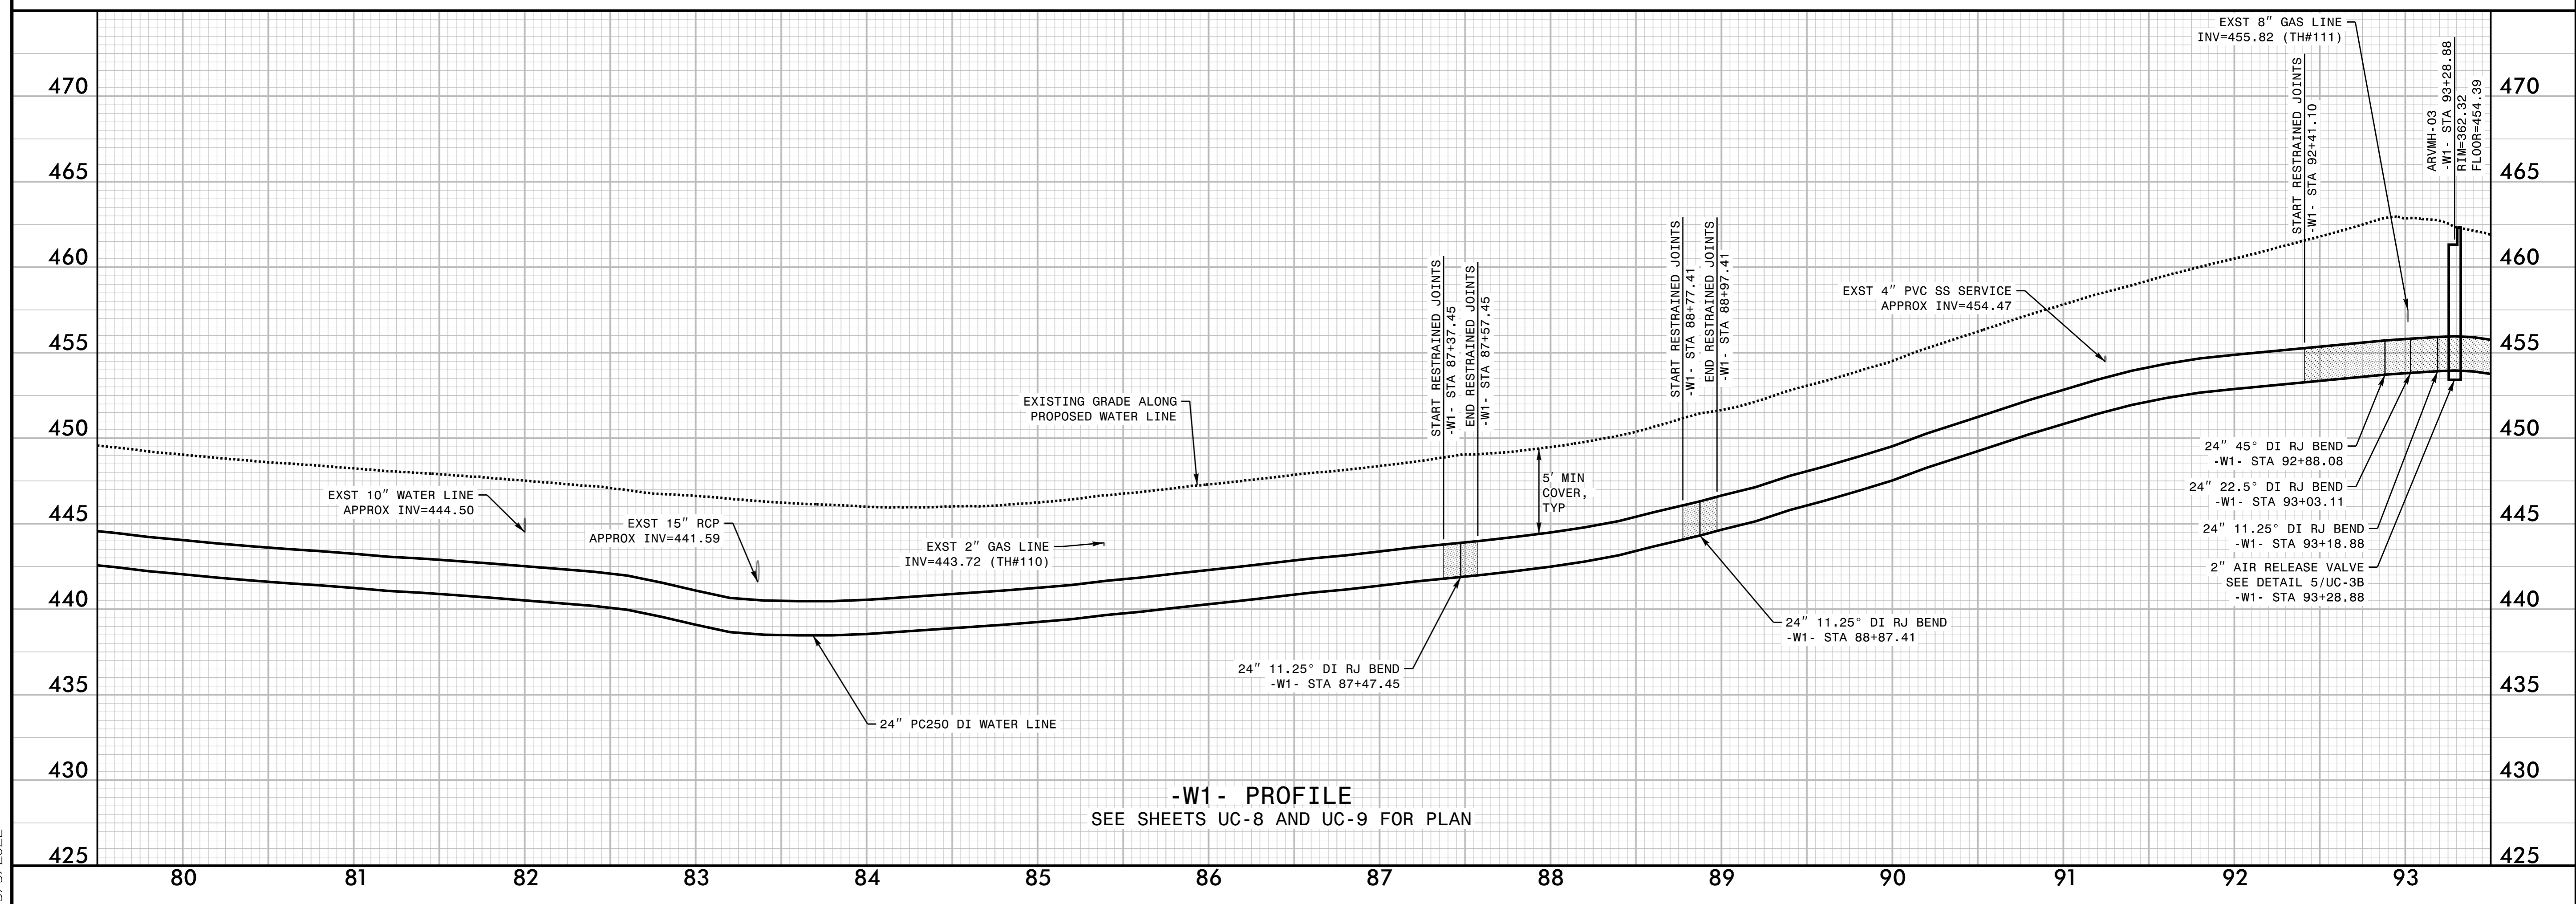

5/14/99

PREPARED BY: **Kimley»Horn**
 421 FAYETTEVILLE STREET, SUITE 600
 RALEIGH, NC 27601

PROJECT REFERENCE NO.	SHEET NO.
U-5815BA	UC-13

DESIGNED BY: NLH
 DRAWN BY: JNB
 CHECKED BY: CPM
 APPROVED BY: NLH
 REVISED:





NORTH CAROLINA
 DEPARTMENT OF
 TRANSPORTATION

045249
 ENGINEER
 DANIEL L. HARVEY
 11/15/2022

UTILITIES ENGINEERING SEC.
 PHONE: (919) 707-6690
 FAX: (919) 250-4151

UTILITY CONSTRUCTION
 PLANS ONLY

UTILITY CONSTRUCTION

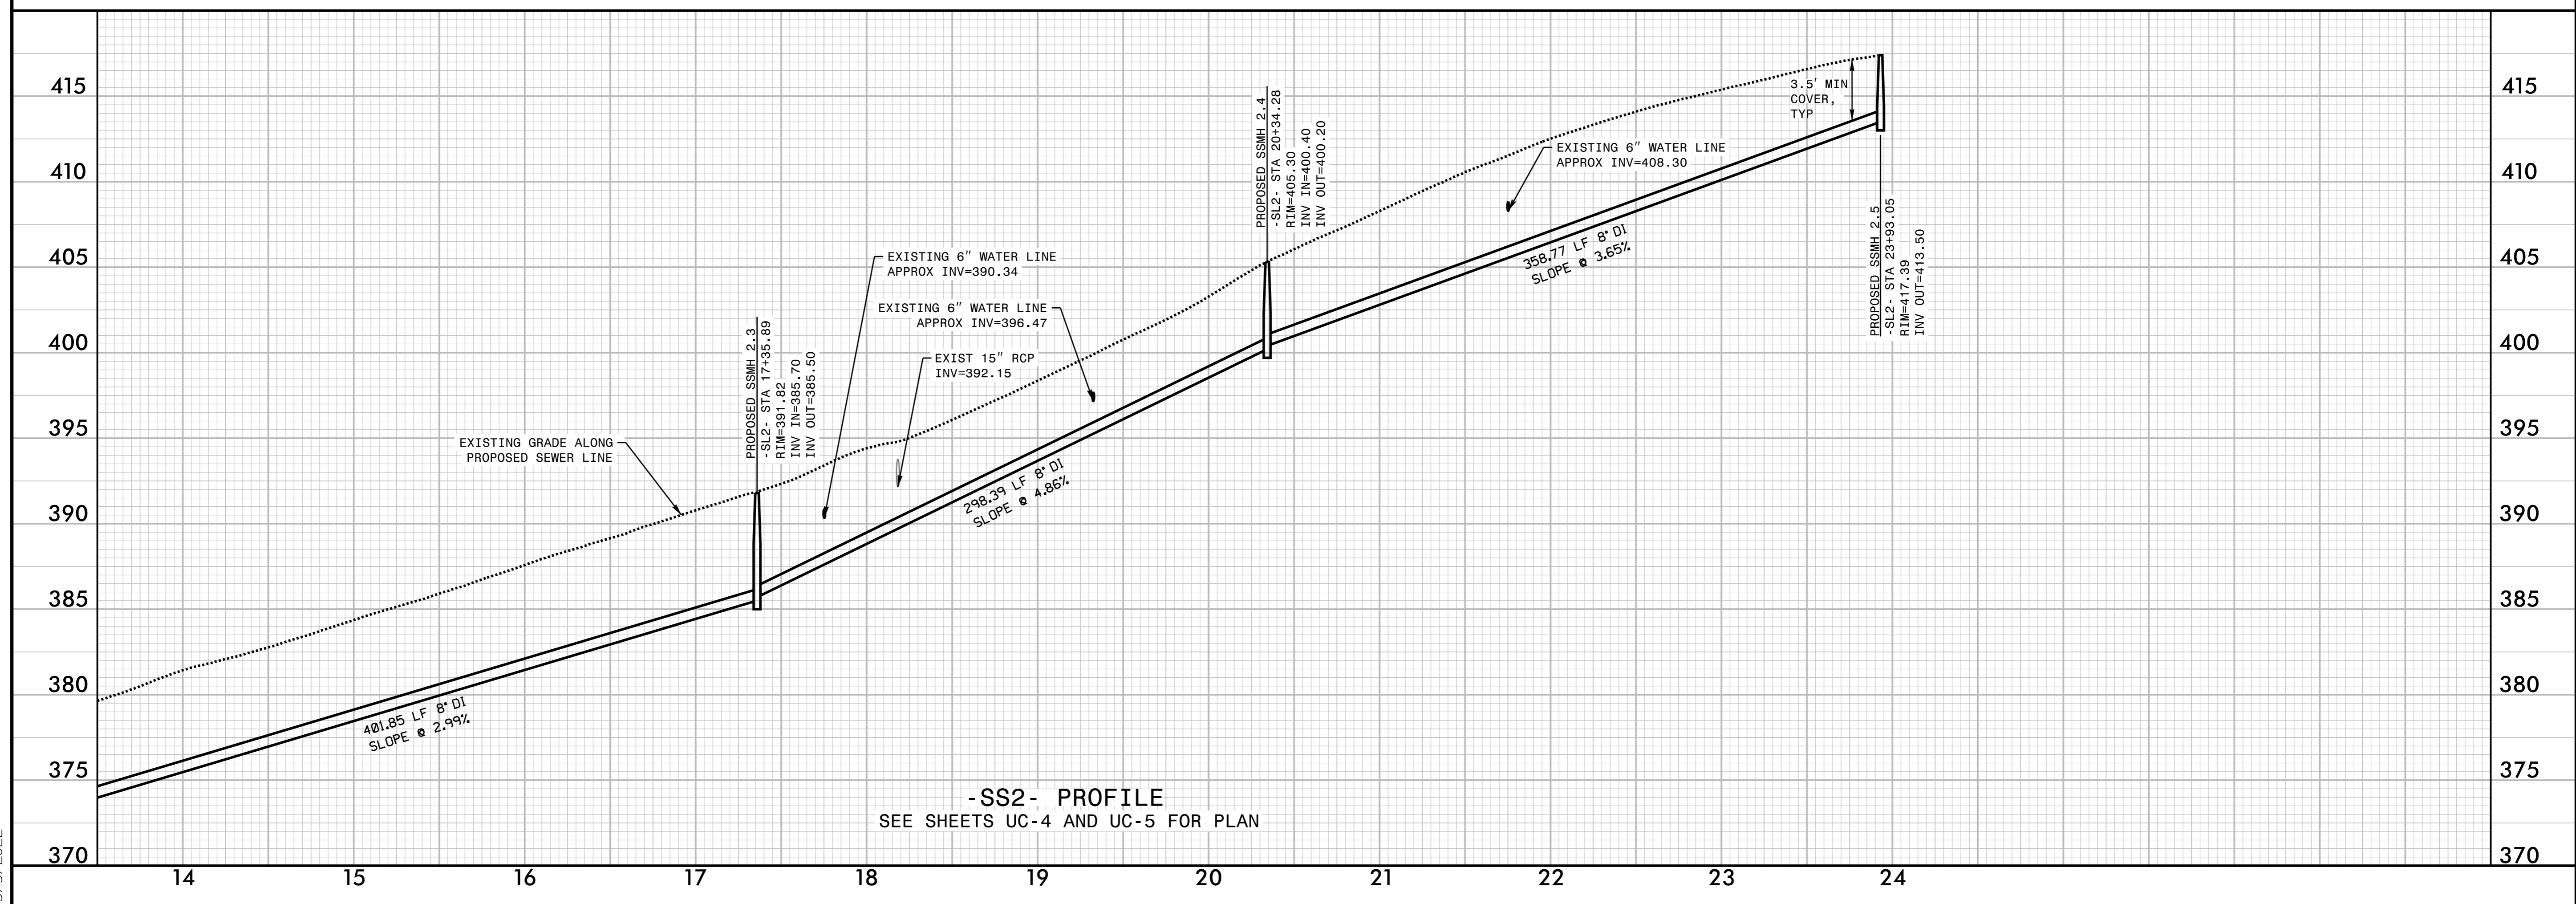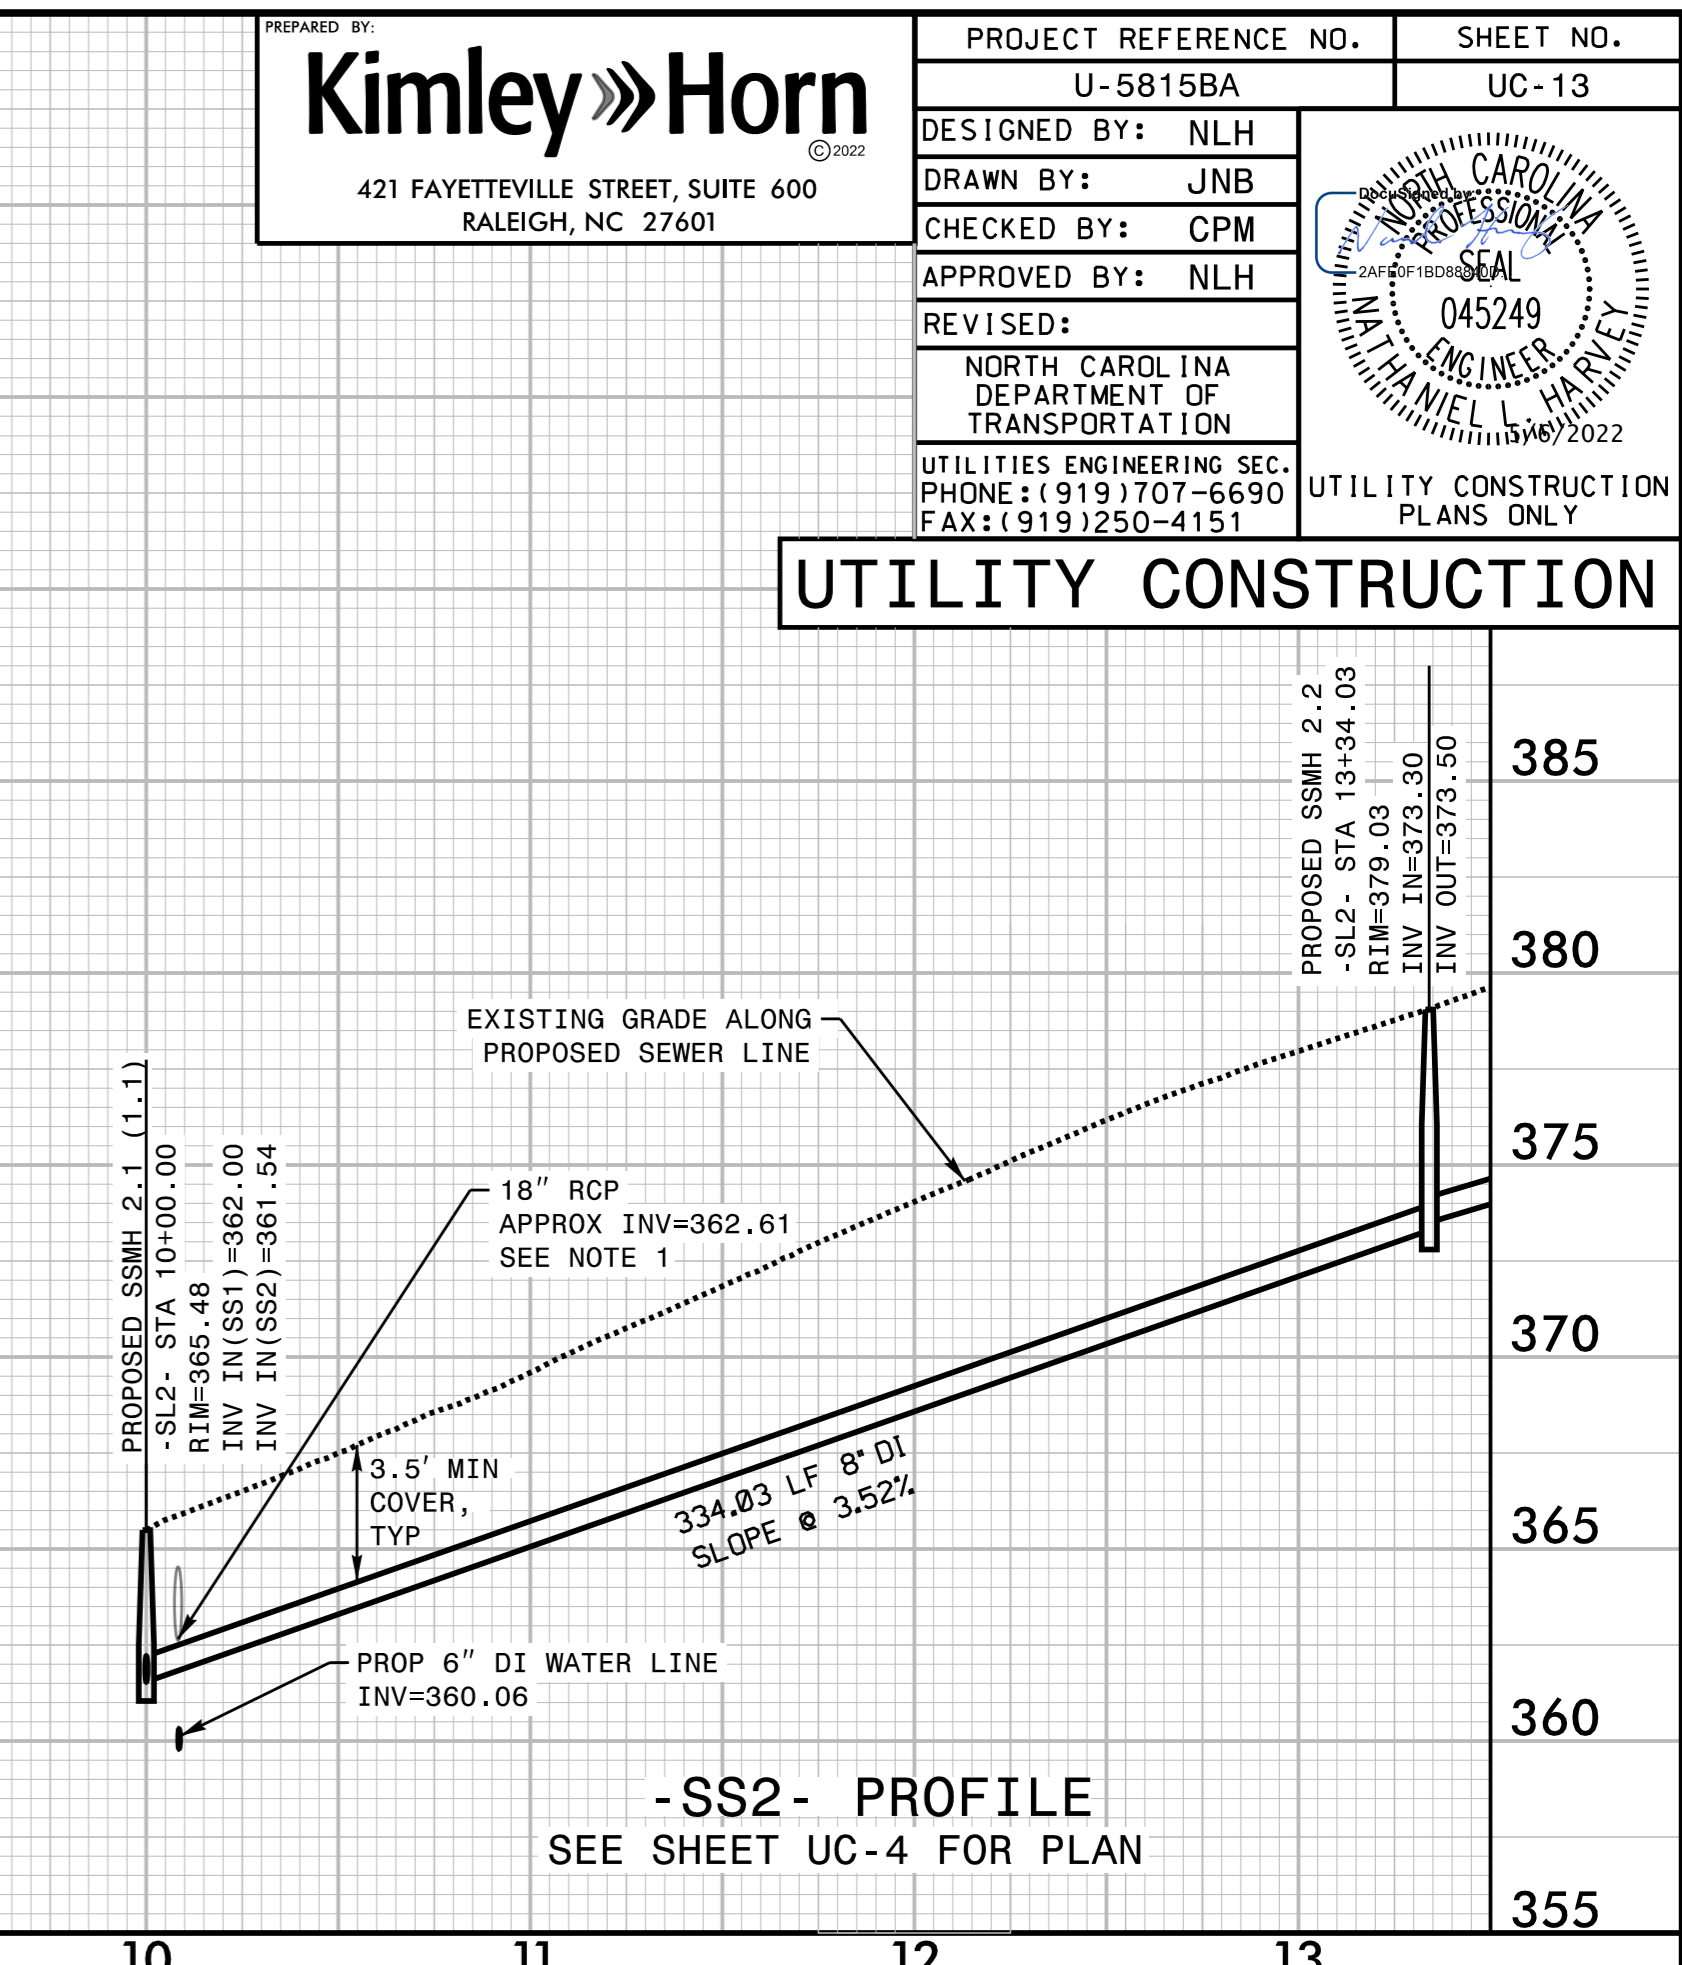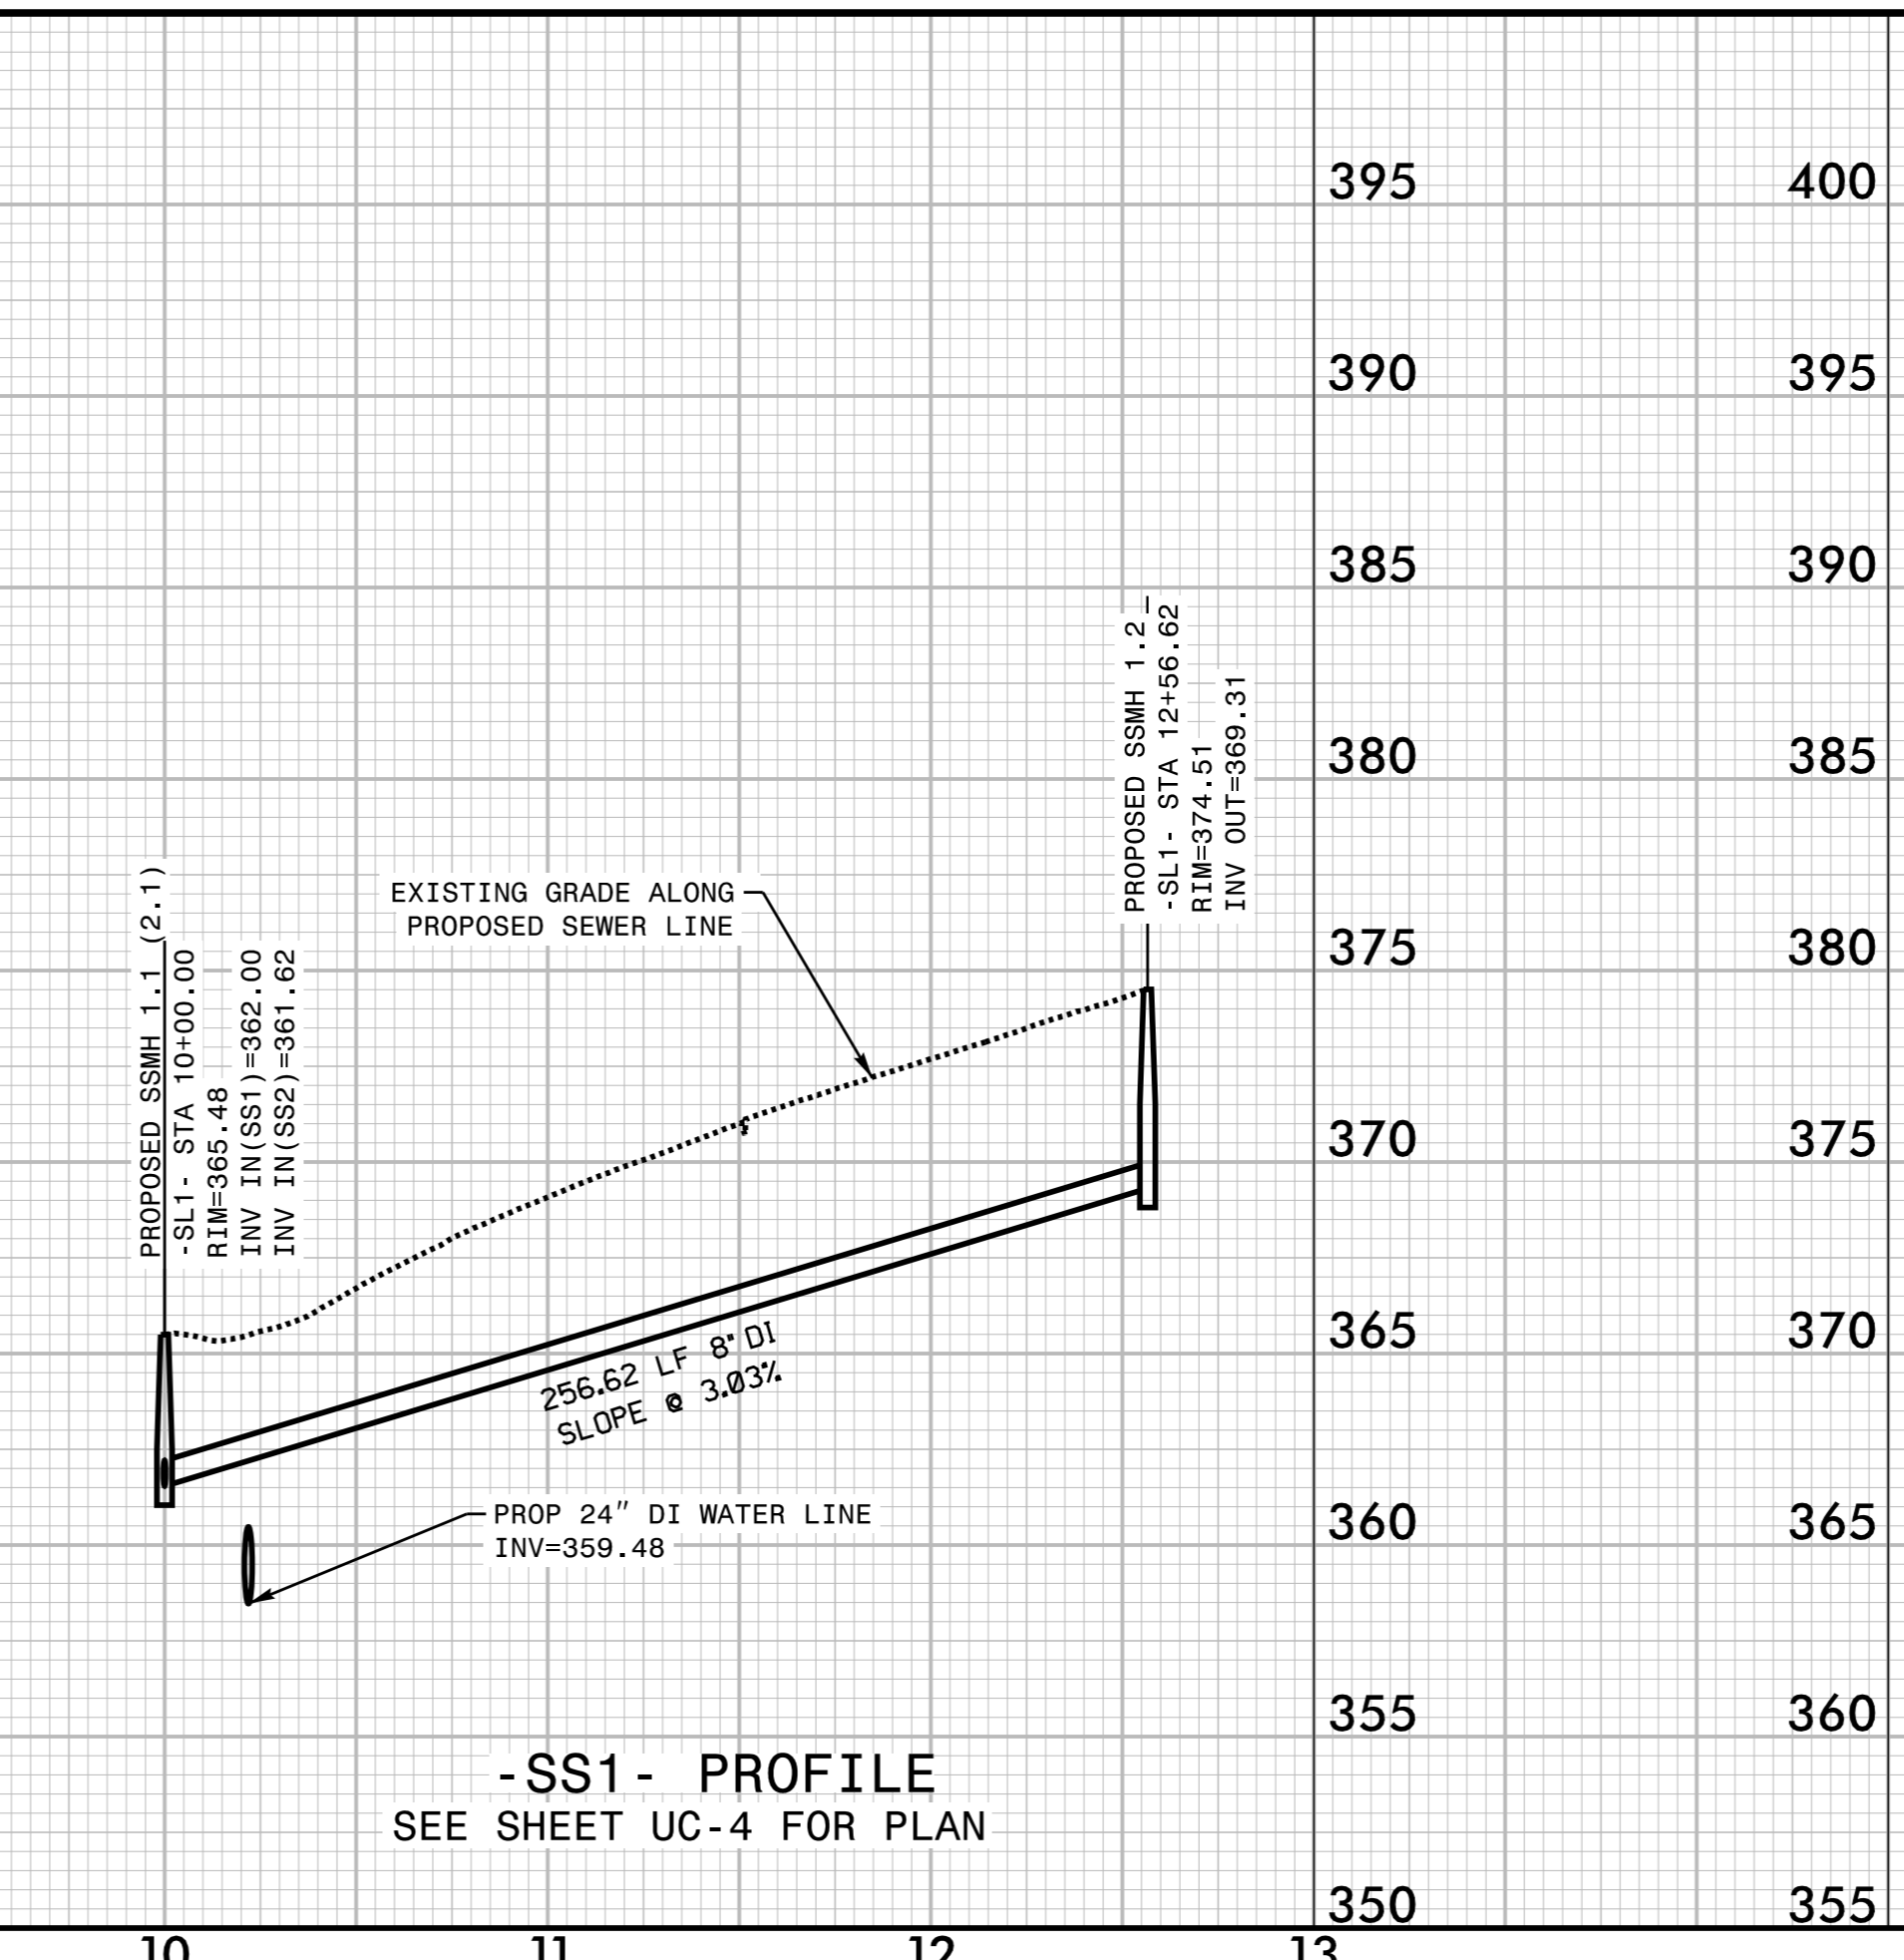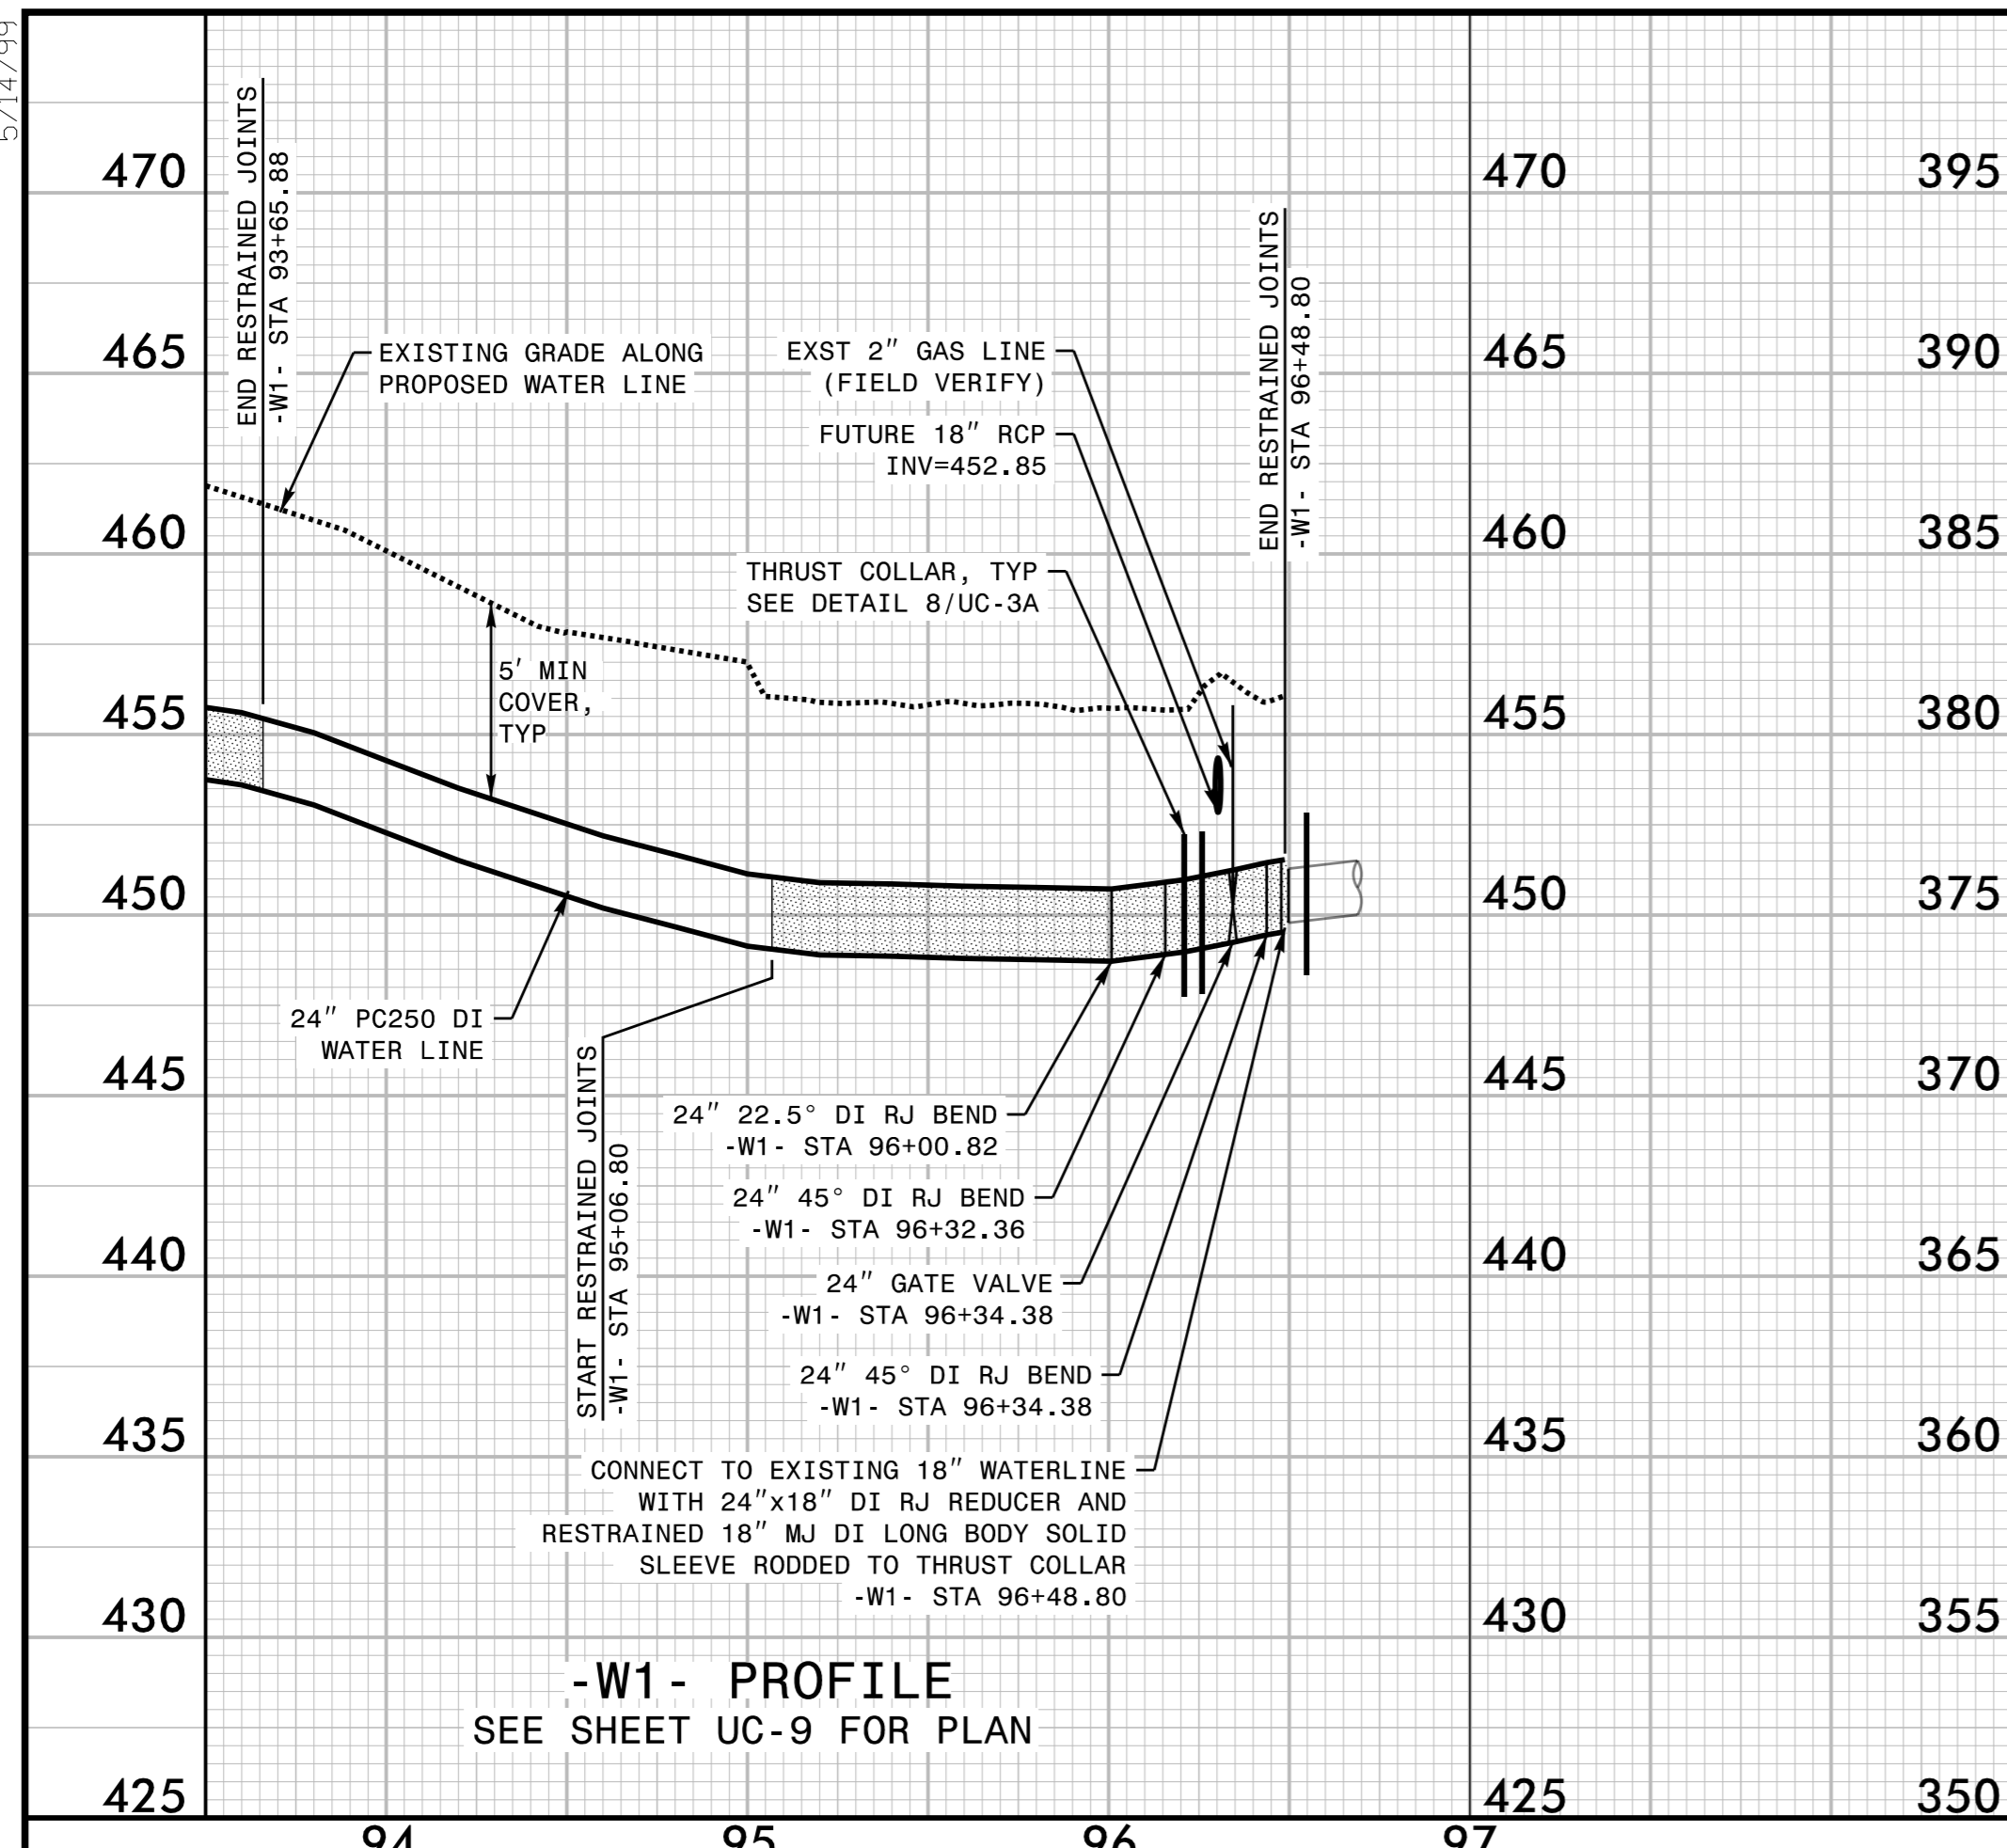

5/5/2022