
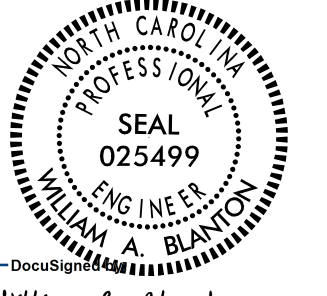


PROJECT REFERENCE NO. 1-5950	SHEET NO. 8
RW SHEET NO.	
ROADWAY DESIGN ENGINEER	HYDRAULICS ENGINEER
	
William A. Blanton CC06371818E6443	William A. Blanton CC06371818E6443
DOCUMENT NOT CONSIDERED FINAL UNLESS ALL SIGNATURES COMPLETED	

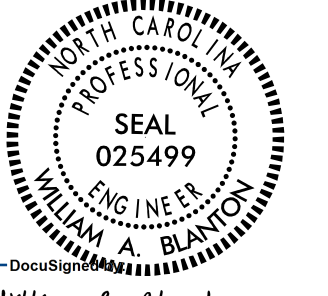

LIMITS OF RAMP & LOOP RESURFACING

GRAVEL REPAIR AREA (TYP. NO. 5) APPROX. 231 TONS AREA TO BE DETERMINED BY ENG.

LIMITS OF RAMP & LOOP RESURFACING

GRAVEL REPAIR AREA (TYP. NO. 5) APPROX. 618 TONS AREA TO BE DETERMINED BY ENG.

NOTES: THROUGHOUT PROJECT, FOLLOWING RE-SURFACING, THE CONTRACTOR SHALL INSTALL NEW THERMOPLASTIC PAVEMENT MARKINGS ON ASPHALT + POLYUREA MARKINGS ON CONCRETE STRUCTURES (SAME AS EXISTING) AND TIE INTO EXISTING PAVEMENT MARKINGS

REVISIONS

28-JUN-2022 15:57
S:\Project\Development\TIP-Projects\1-5950-85-Davidson\Roadway\1-5950-ddc.psh8.dgn
8/17/99