


6/23/16

0 2.5 5	PROJ. REFERENCE NO.	SHEET NO.
	I-5950	X-2

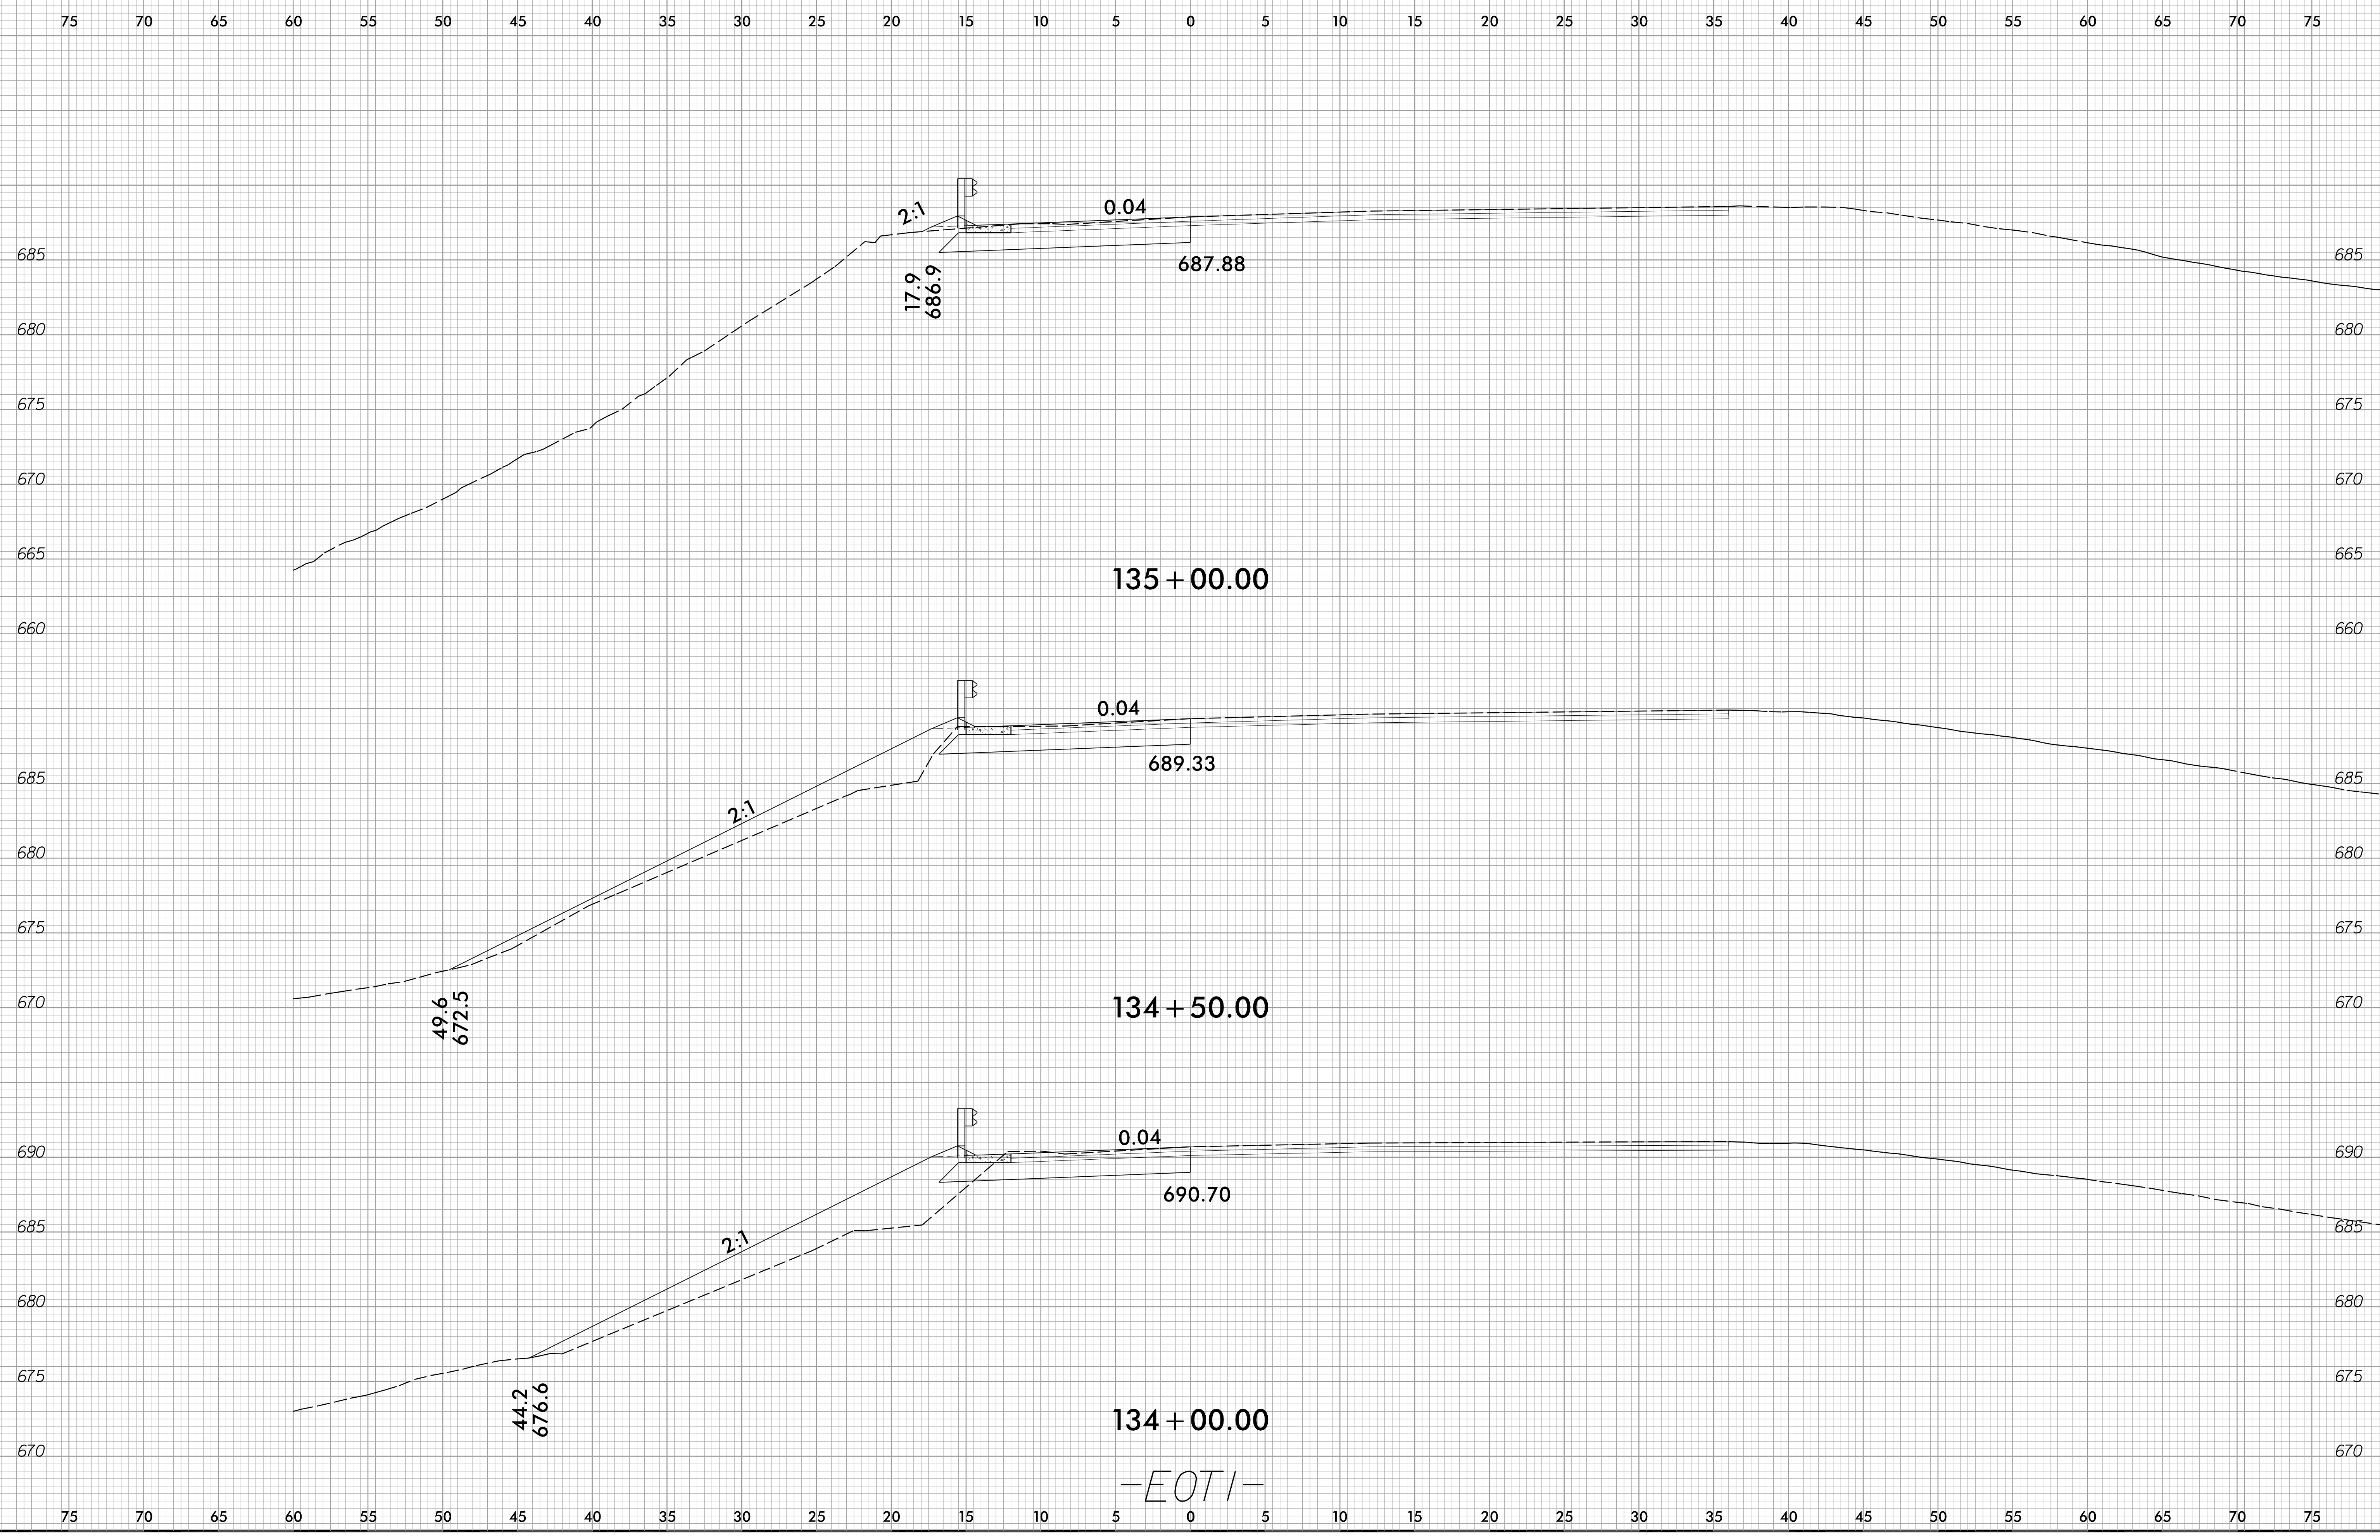

22-JUN-2022 15:16
 C:\Projects\11-5950-185-Davidson\Roadway\1-5950.dwg - E01(34).xpl.dgn
 dwg:11-5950-185-Davidson\Roadway\1-5950.dwg - E01(34).xpl.dgn

-E01-