


6/23/16

| | | |
|---------|---------------------|-----------|
| 0 2.5 5 | PROJ. REFERENCE NO. | SHEET NO. |
| | I-5950 | X-4 |

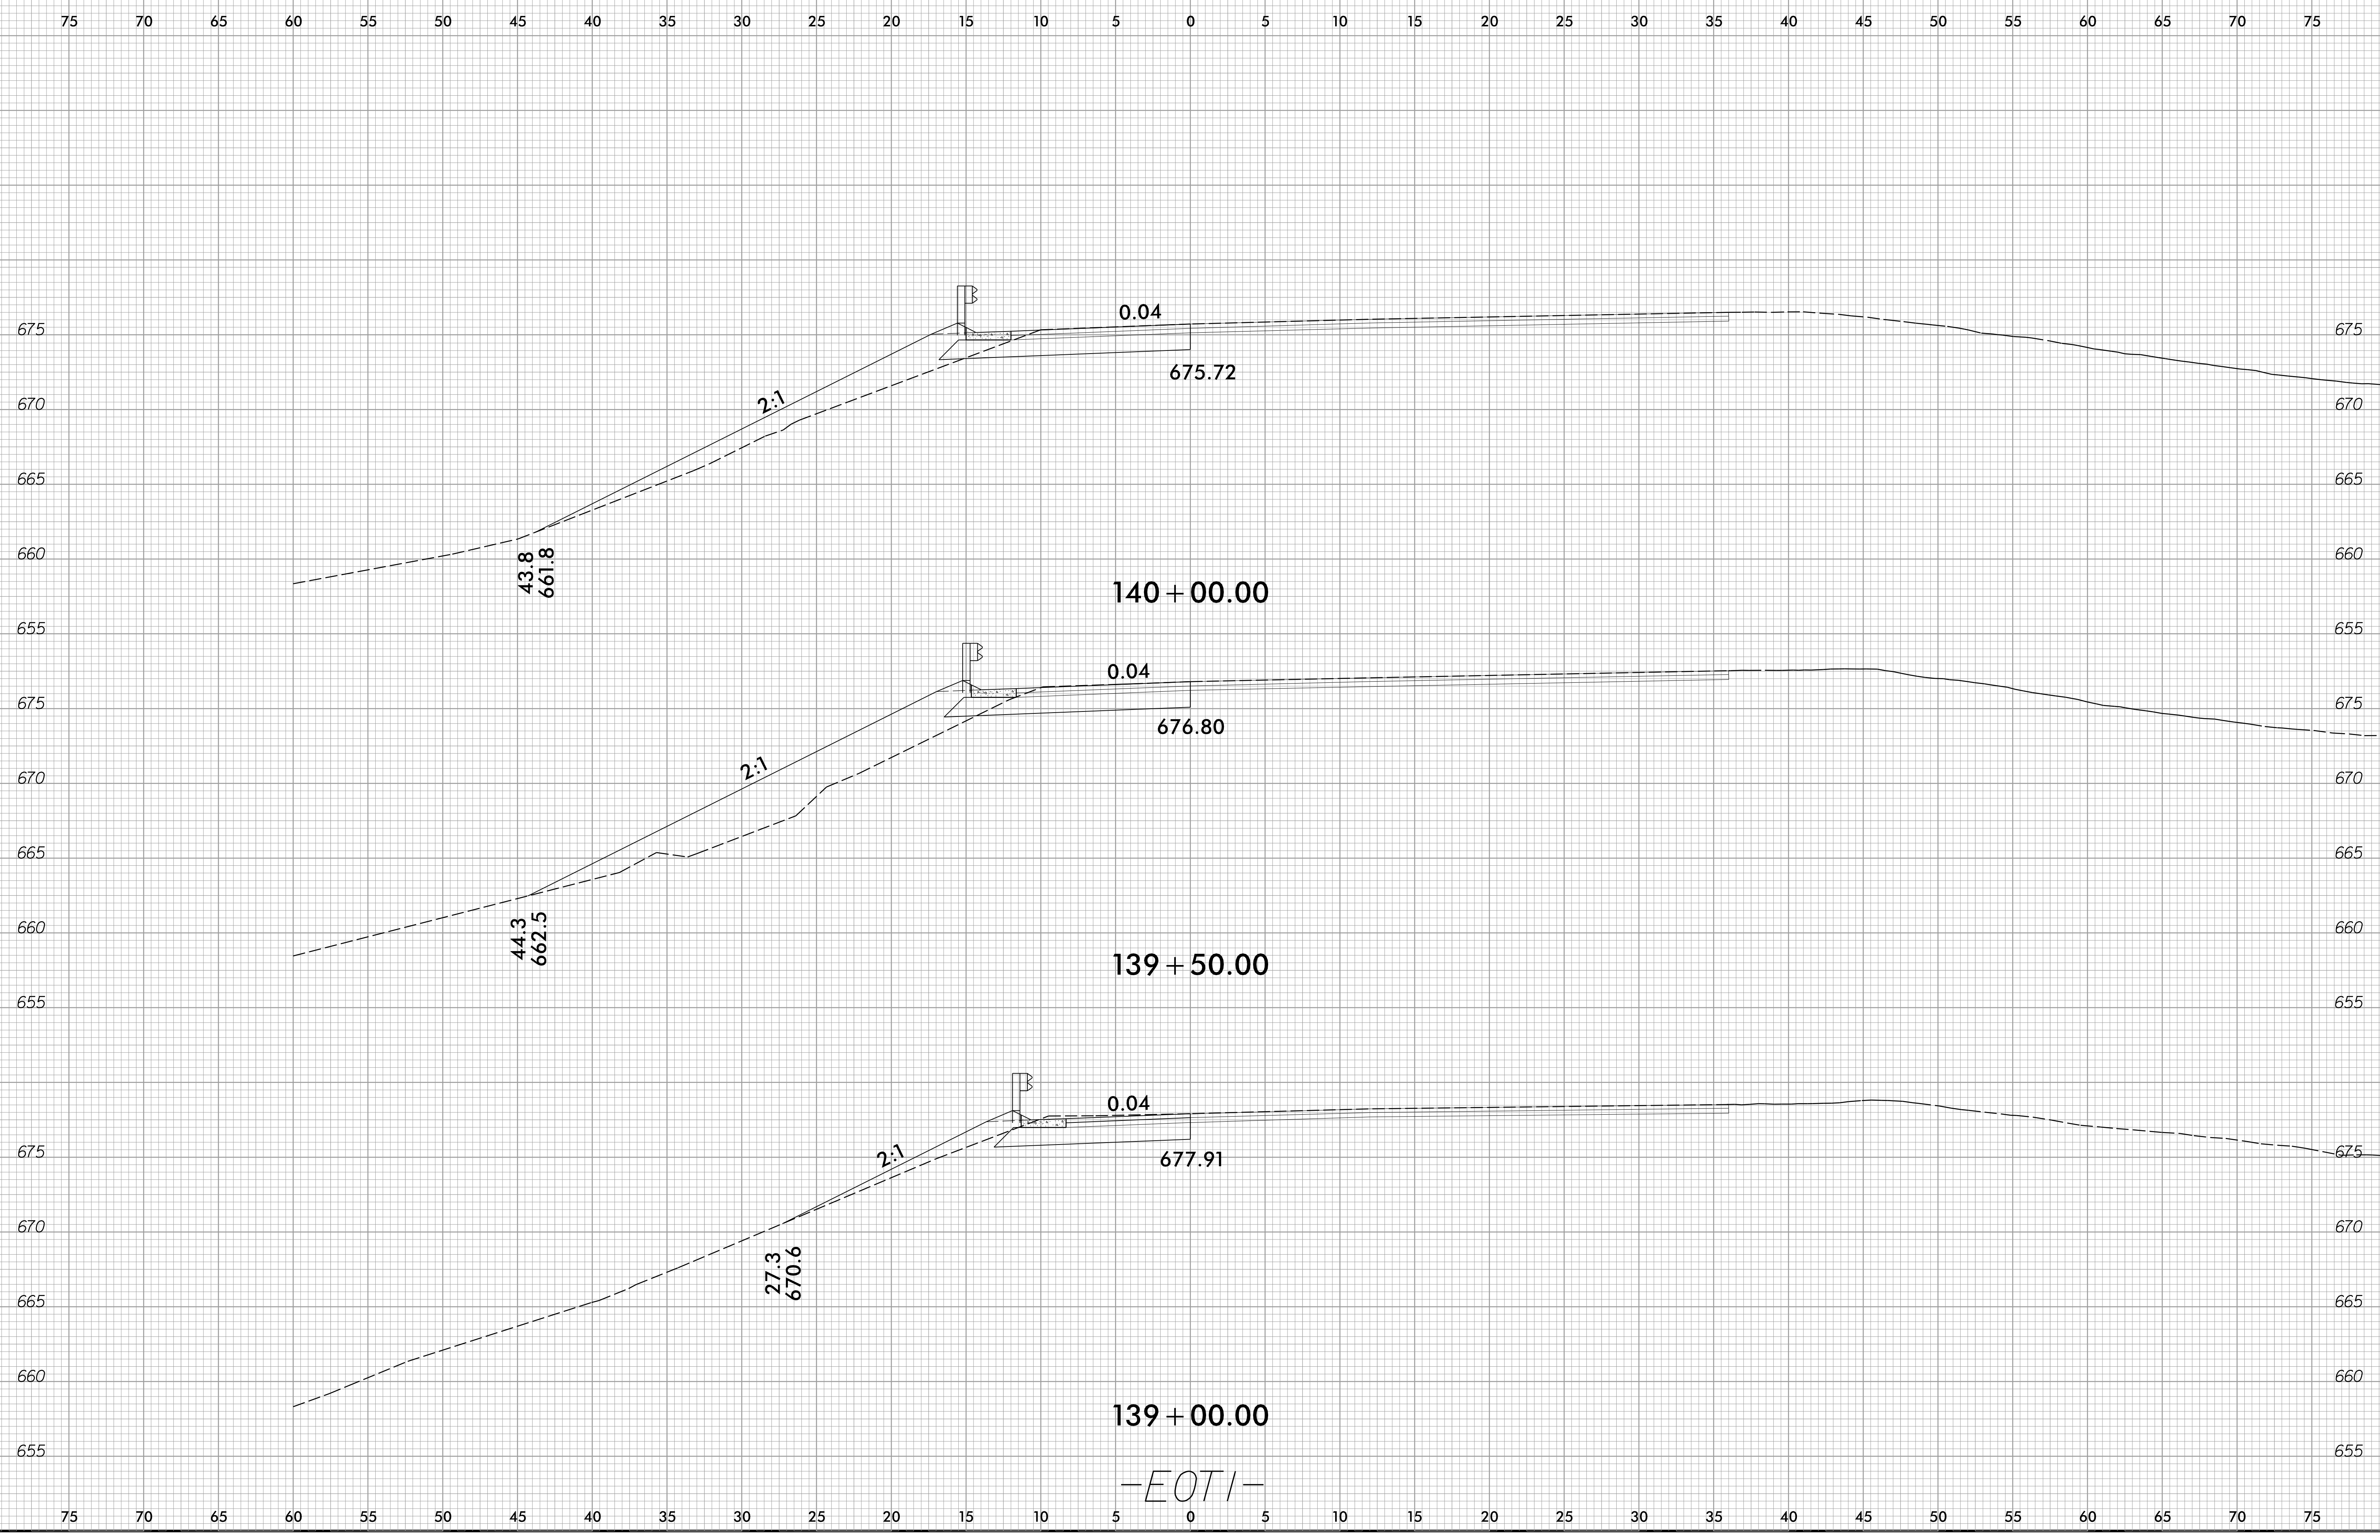

22-JUN-2022 15:16
 C:\Projects\11-5950-185-Davidson\Roadway\1-5950.dwg - EOTI(34).xpl.dgn
 dwg.plt