


6/23/16

0 2.5 5	PROJ. REFERENCE NO.	SHEET NO.
■■■■■	I-5950	X-8

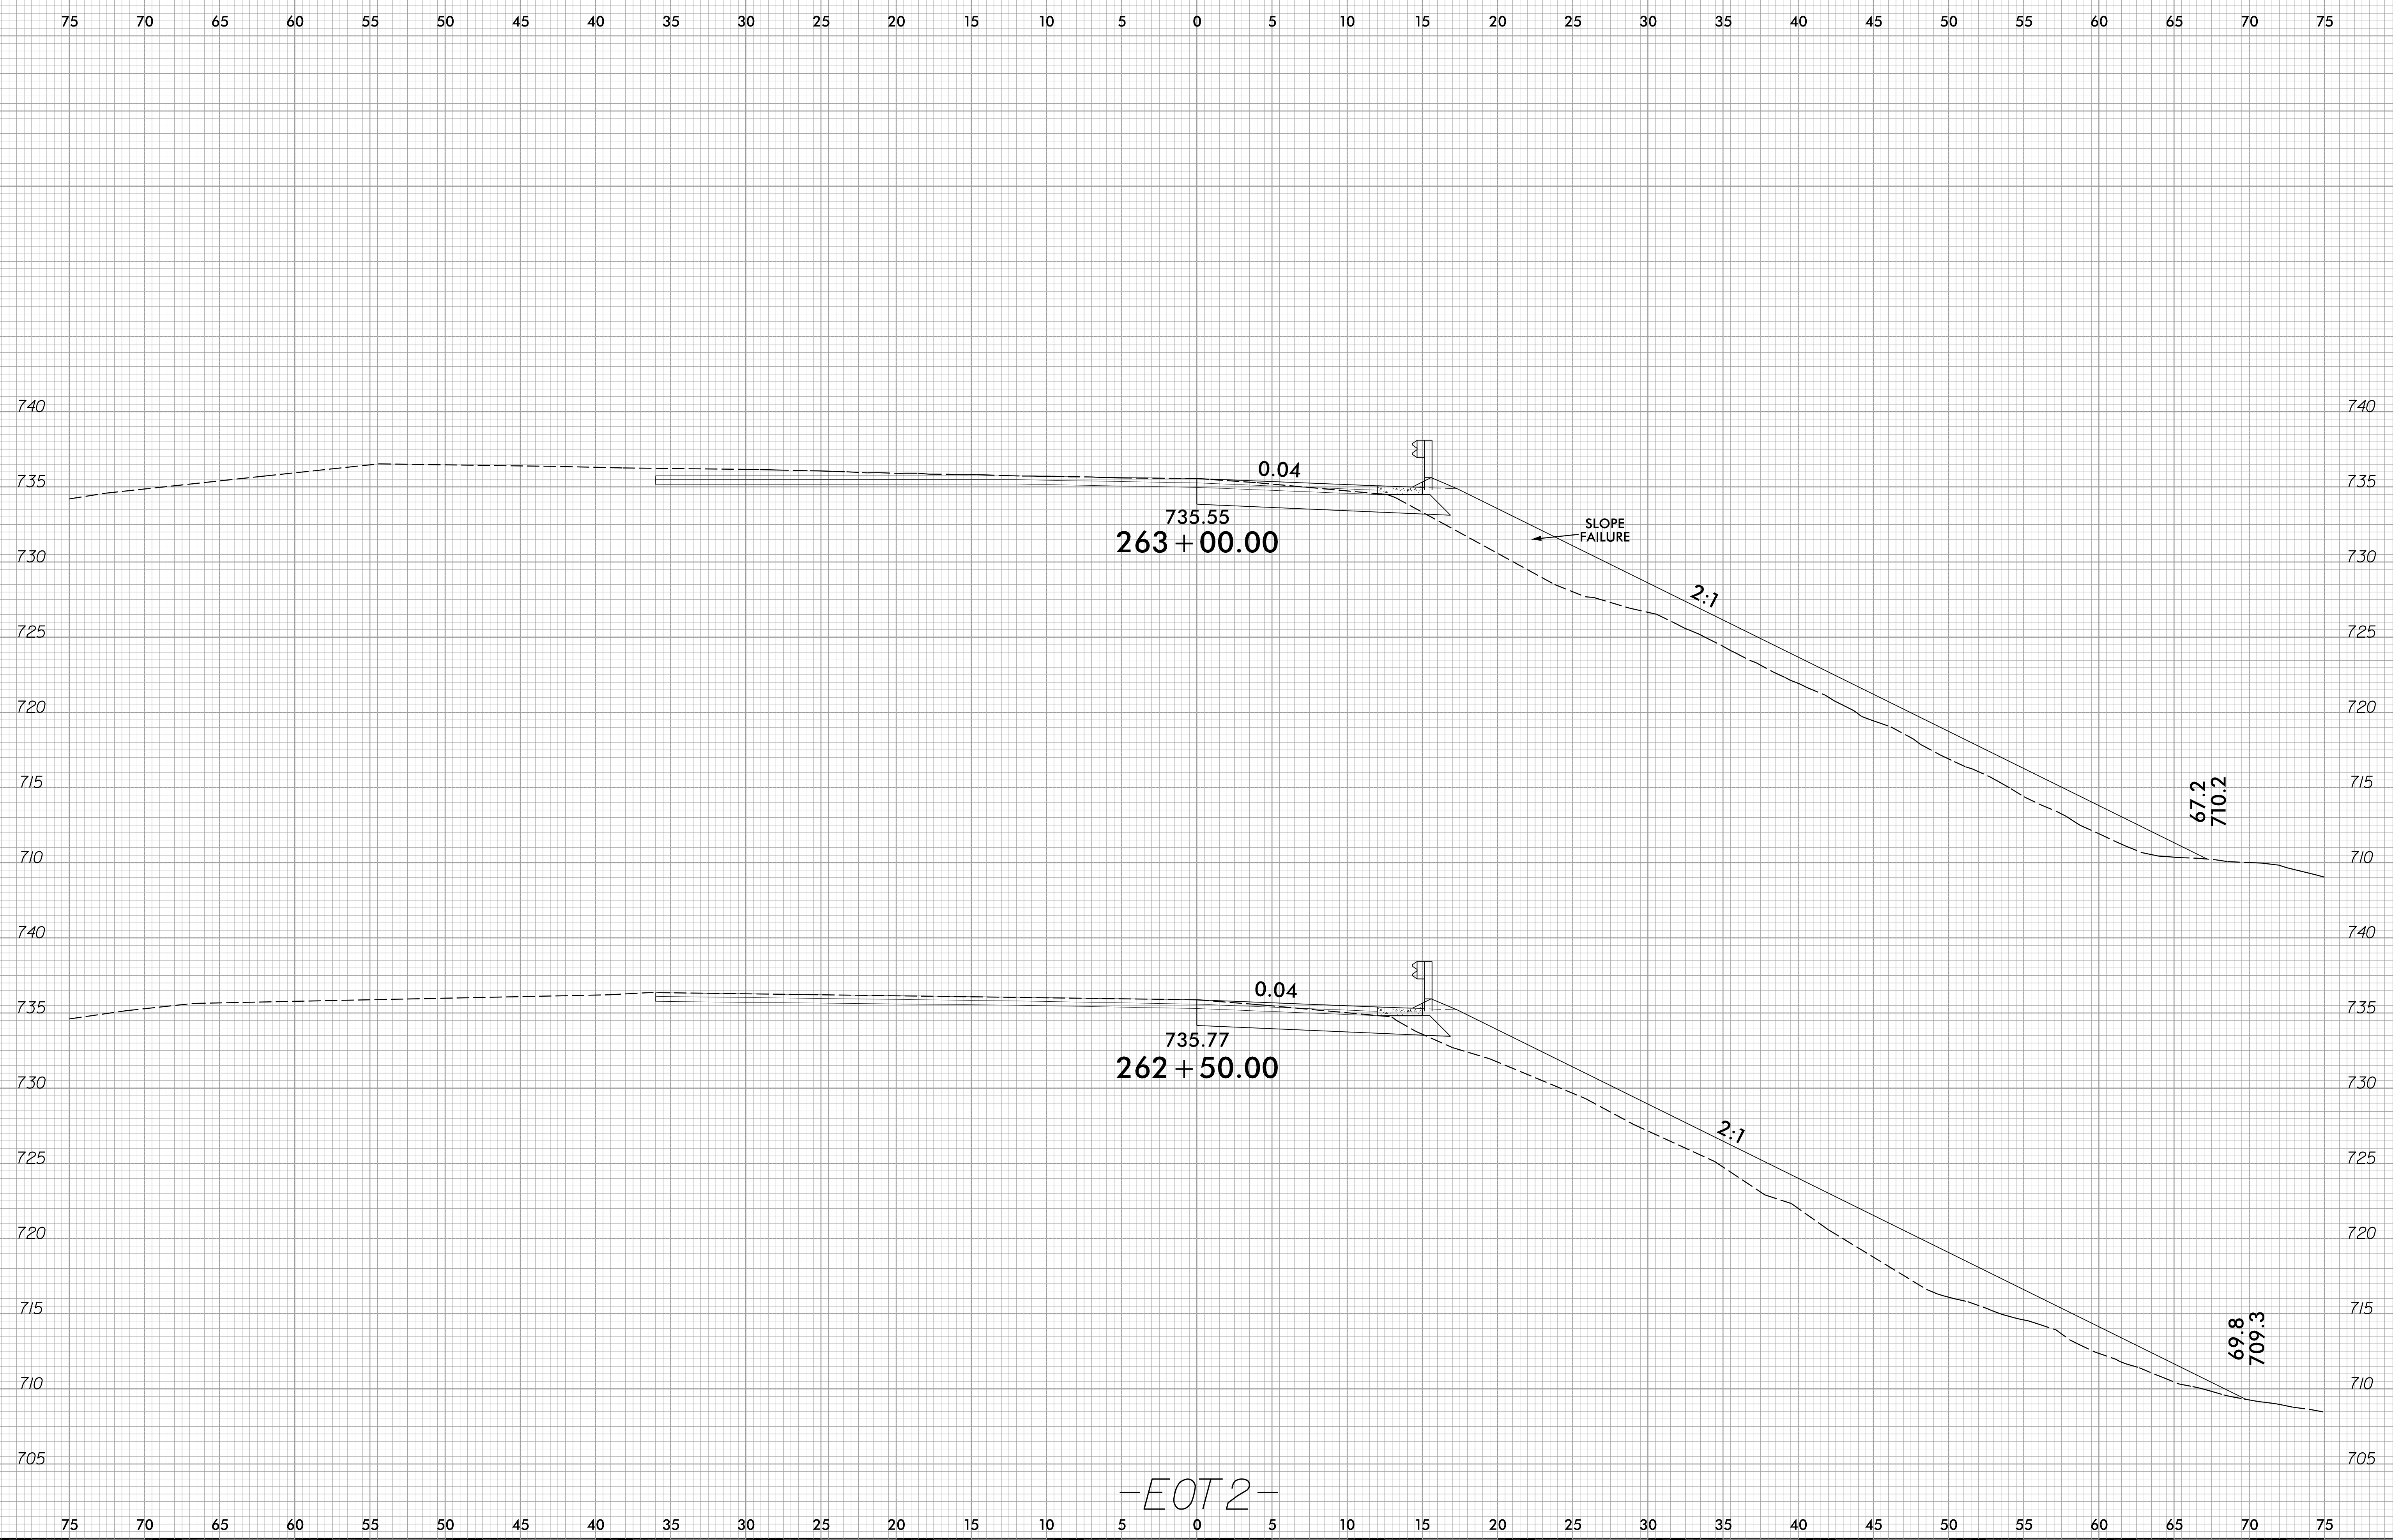

22-JUN-2022 15:16
S:\Projects\DOT\A\01183-314790
DWG.P12K

-EOT2-