


6/23/16

0 2.5 5	PROJ. REFERENCE NO.	SHEET NO.
	I-5950	X-11

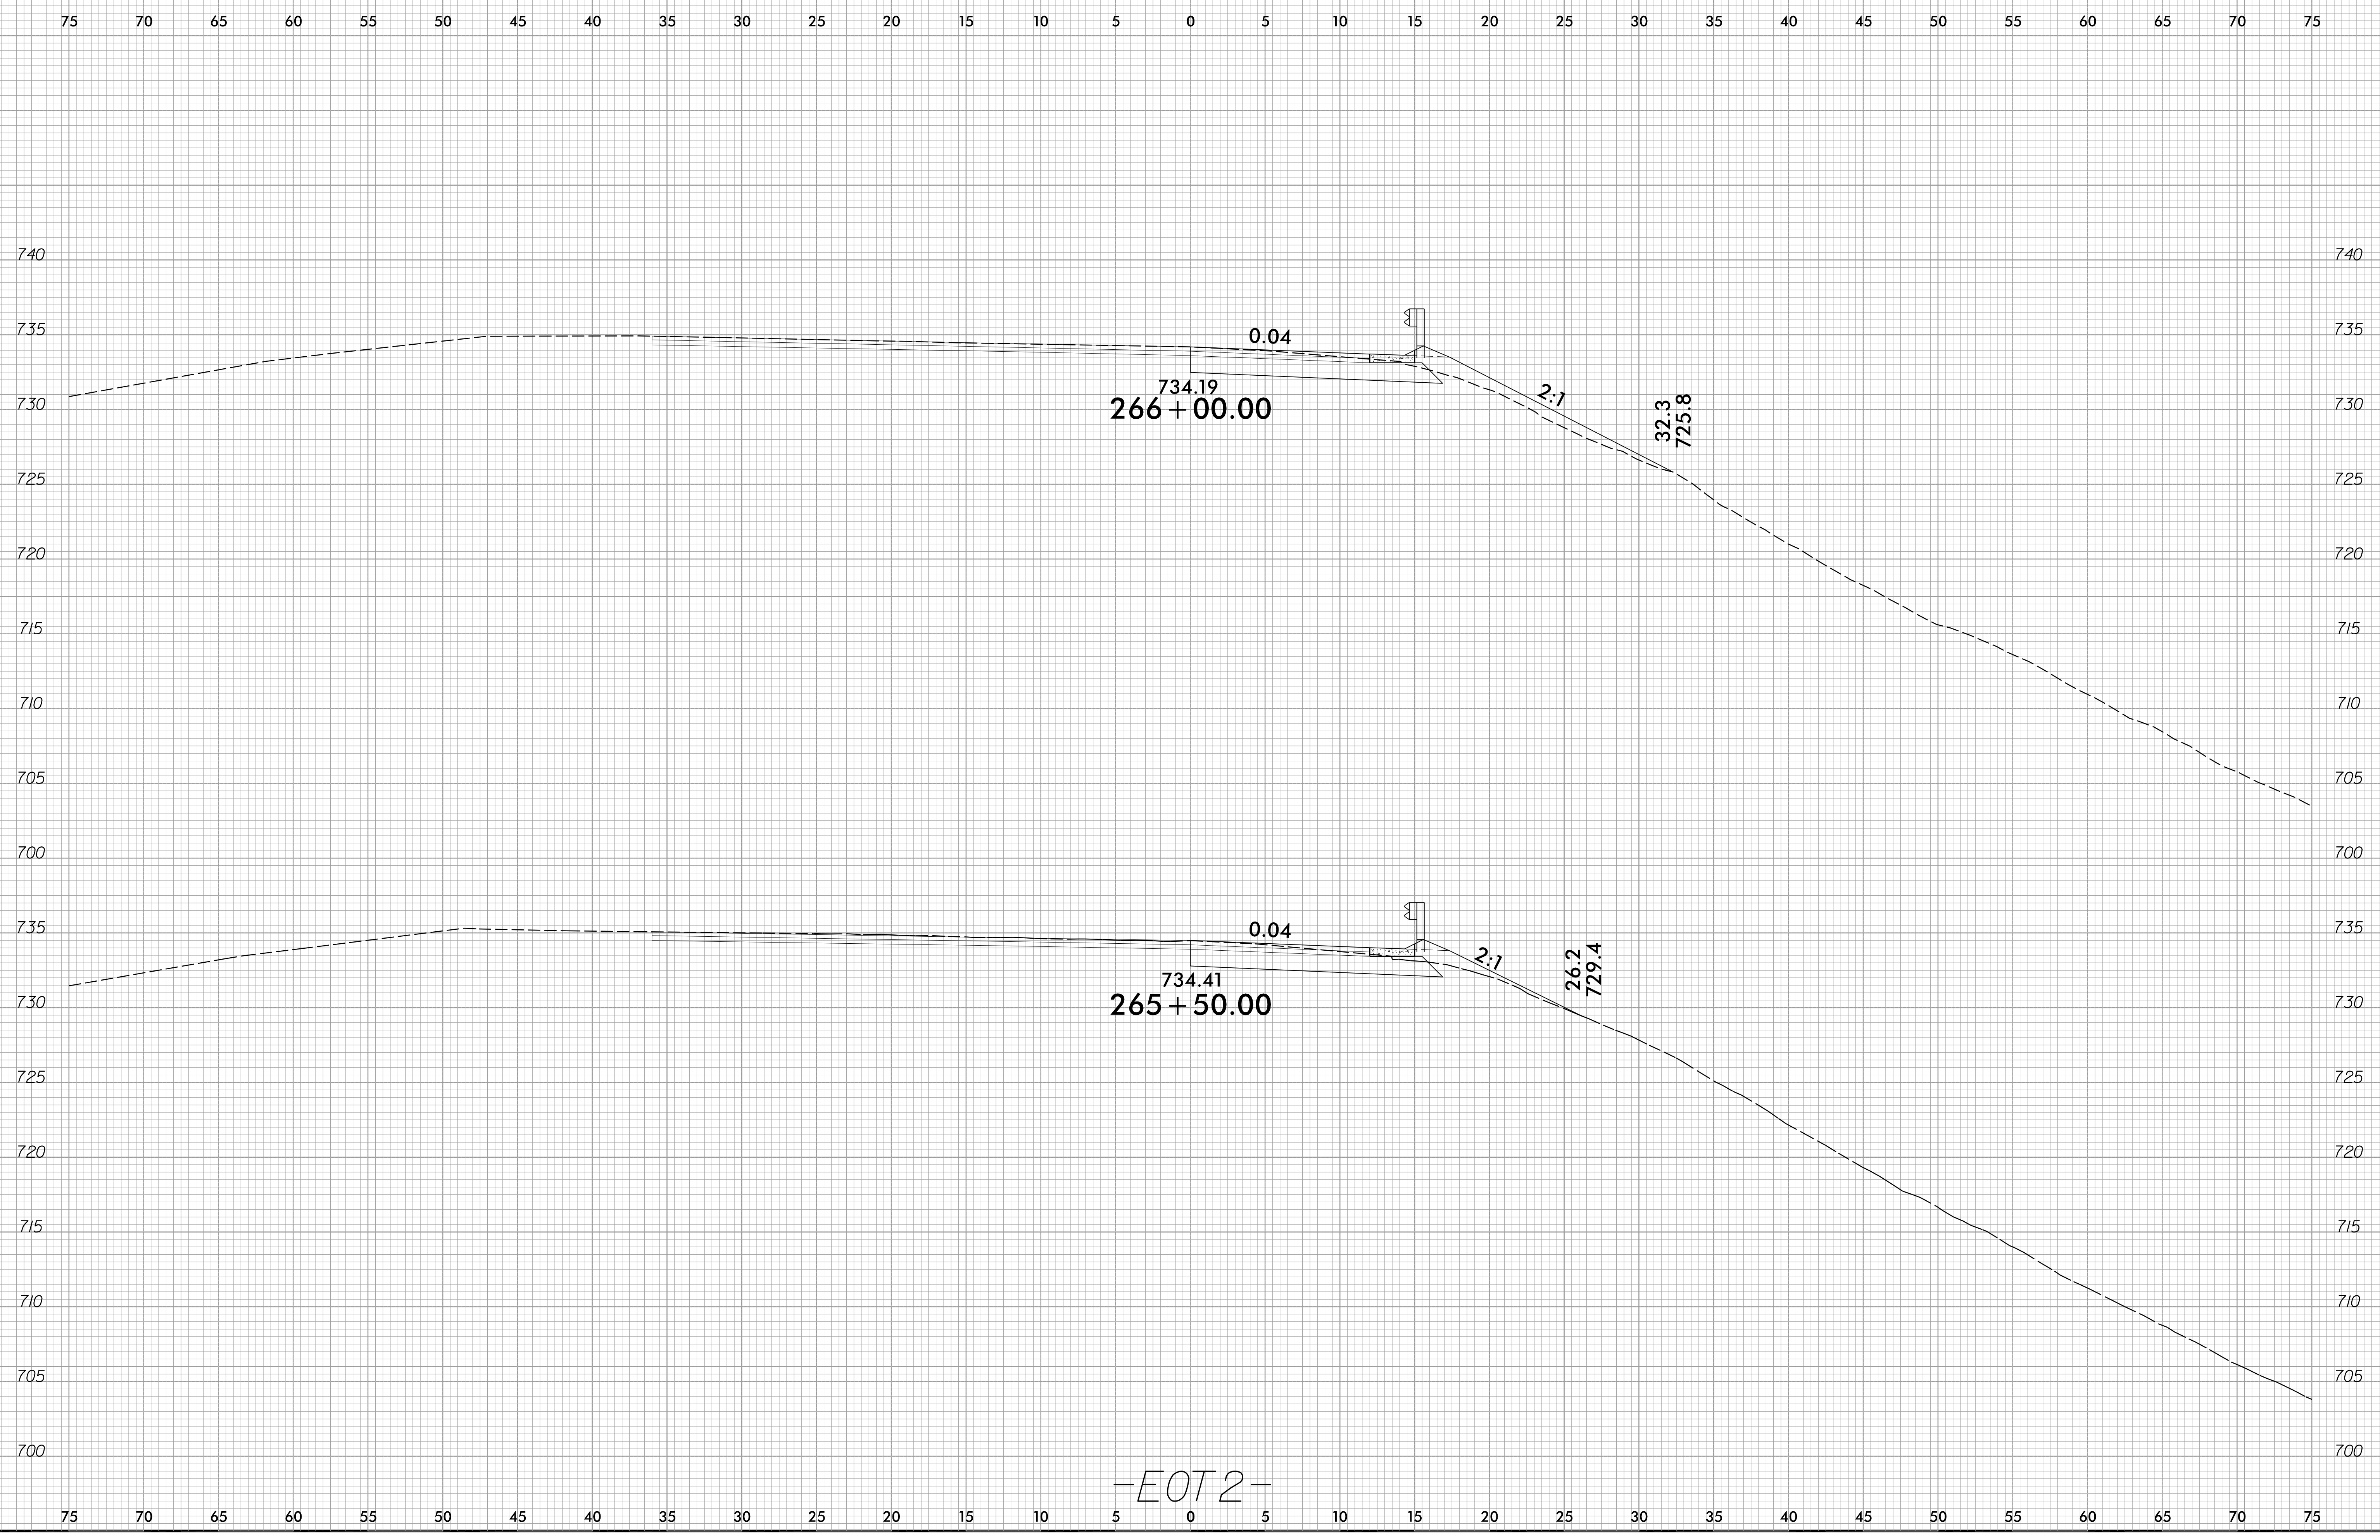

-EOT2-

27-JUN-2022 13:37
 C:\Projects\Development\IIP_Projects\I-5950-185-Davidson\Roadway\I-5950_Rdy_1011XP.dgn
 Mikeston