


6/23/16

0 2.5 5	PROJ. REFERENCE NO.	SHEET NO.
	I-5950	X-12

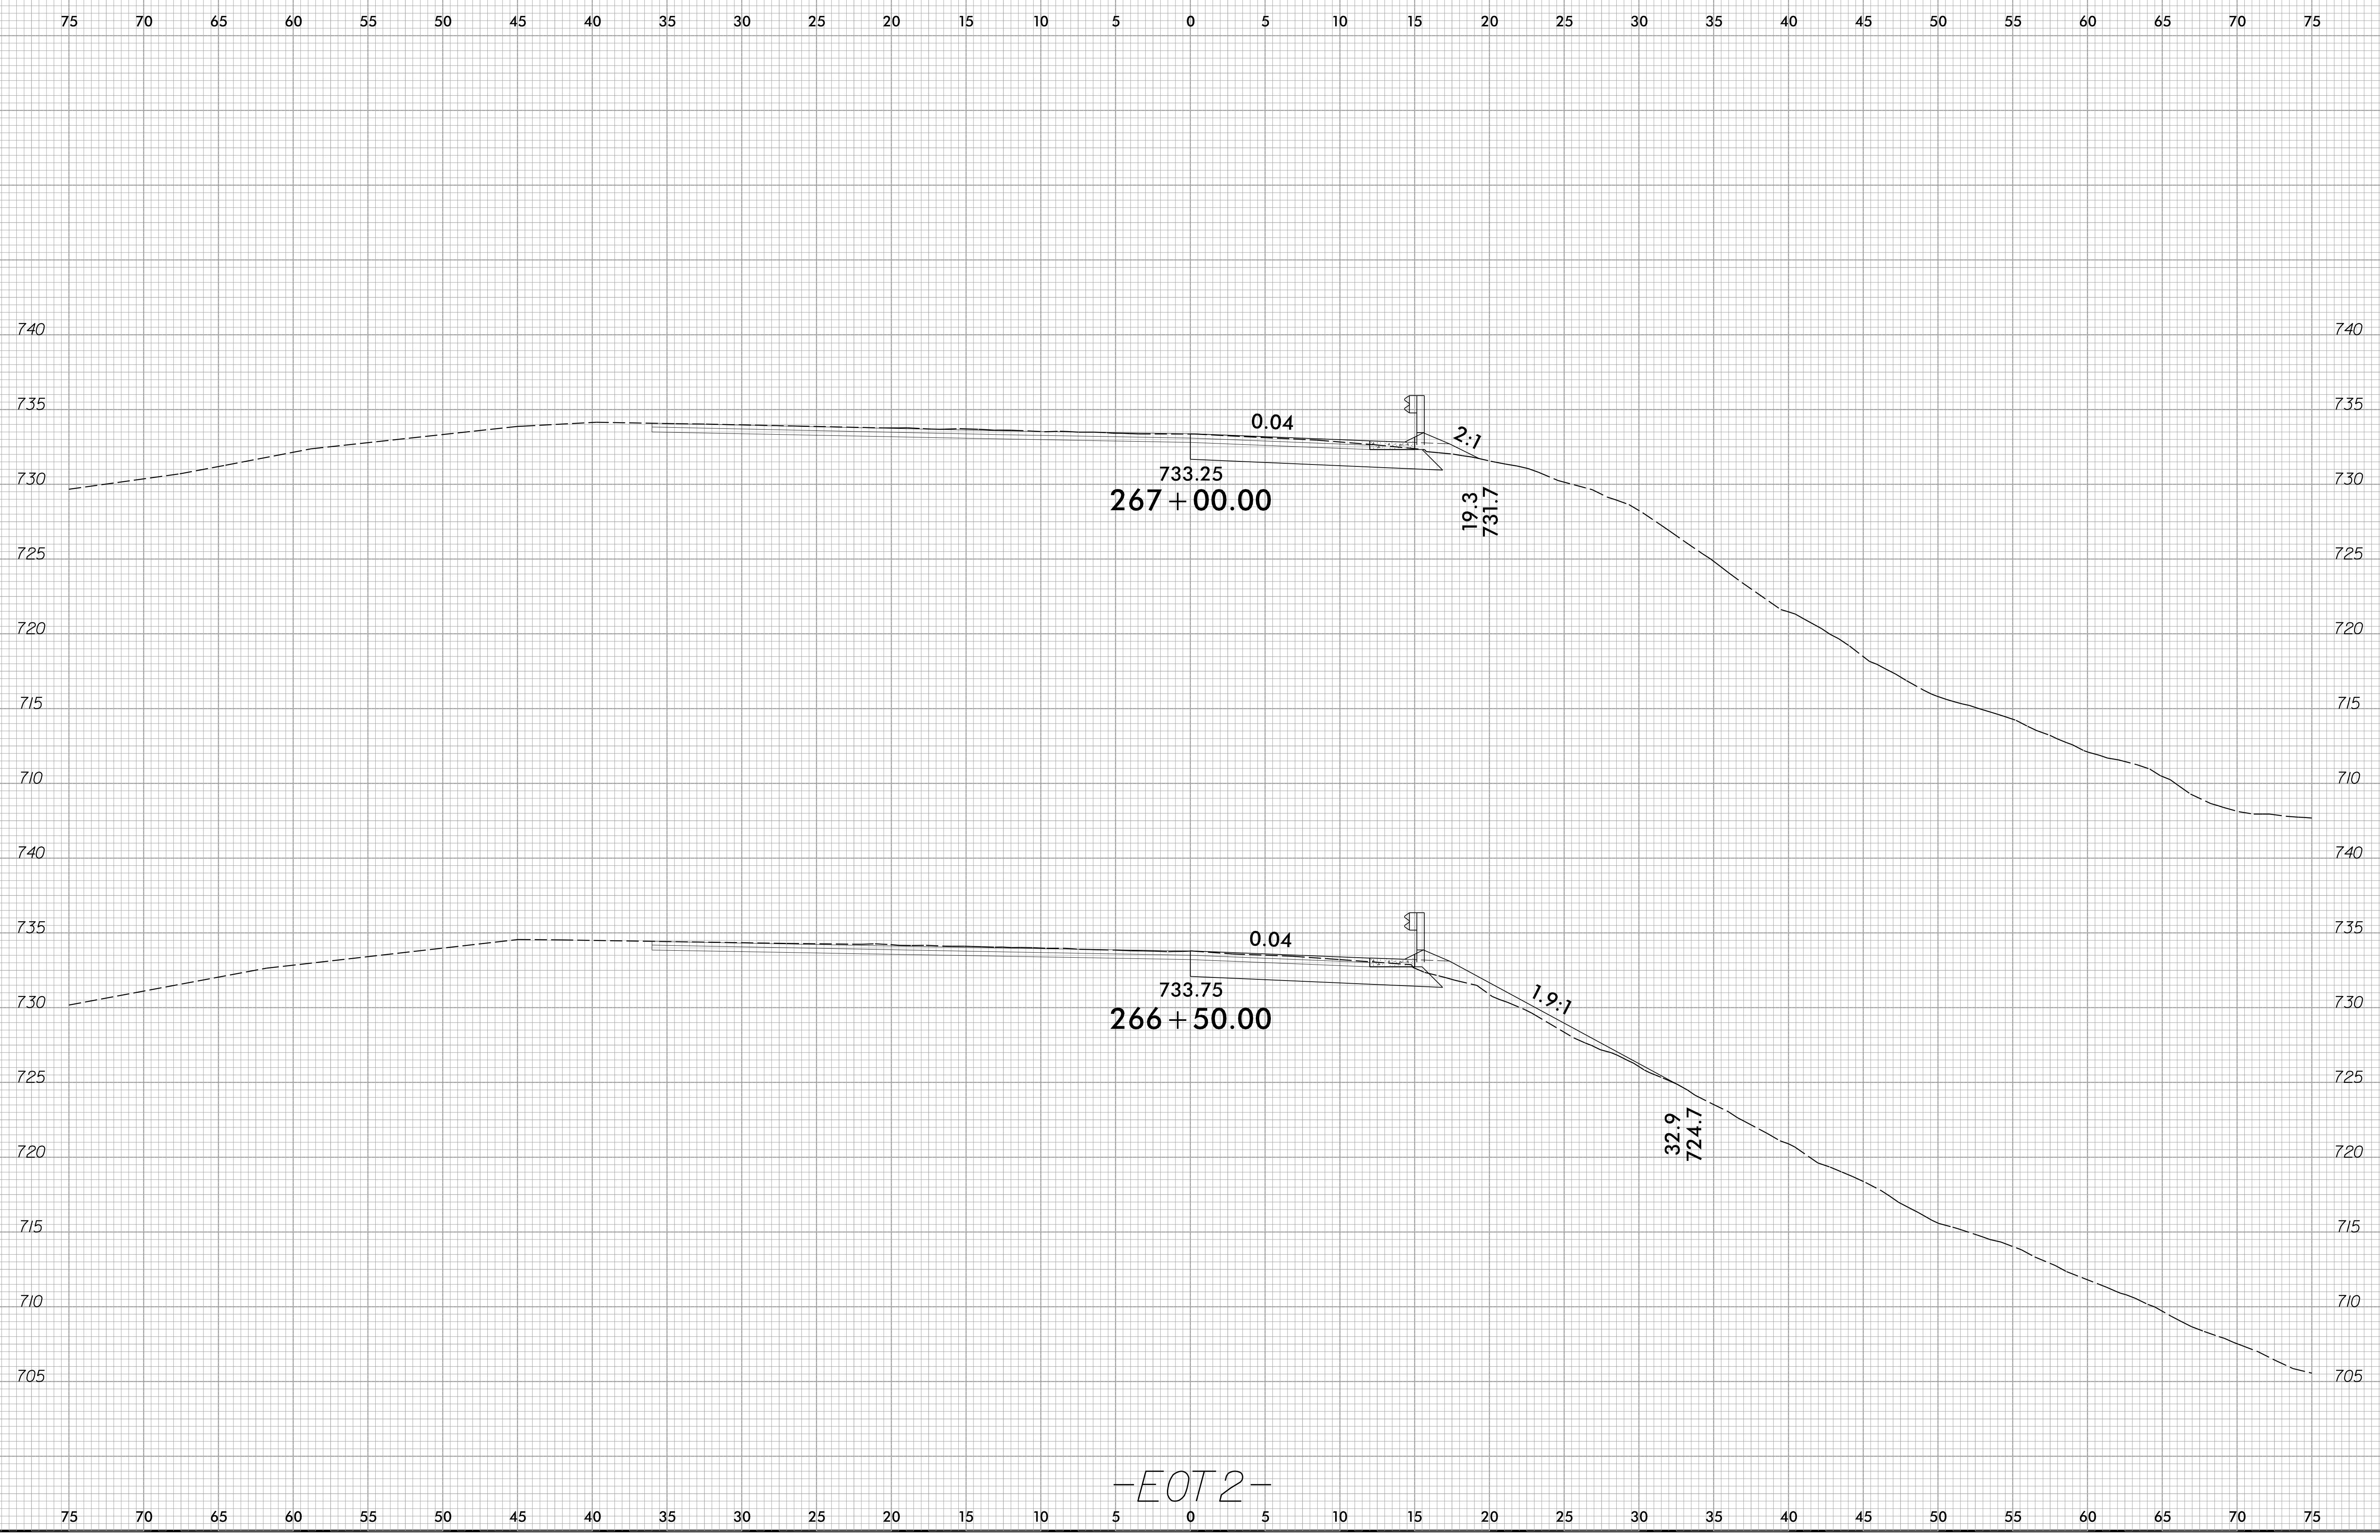

-EOT2-

22-JUN-2022 15:16  
S:\Projects\1616\1616.dwg  
D:\Projects\1616\1616.dwg  
D:\Projects\1616\1616.dwg