

**This electronic collection of documents is provided
for the convenience of the user
and is Not a Certified Document –**

**The documents contained herein were originally issued
and sealed by the individuals whose names and license
numbers appear on each page, on the dates appearing
with their signature on that page.**

**This file or an individual page
shall not be considered a certified document.**

I-5973

CROSS SECTION INDEX



-L- BROOKSHIRE BOULEVARD
-LRPA-
-LRPB-
-LLPA-
-LRPC-

X-1 THRU X-13
X-14 THRU X-21
X-22 THRU X-28
X-29 THRU X-31
X-32 THRU X-39


REVISIONS

K:\CHL_PR\01036453 - I-5973 (I-485 Brookshire) Roadway\XSCV-5973_rdy_xpl_cover.dgn

10/13/2021

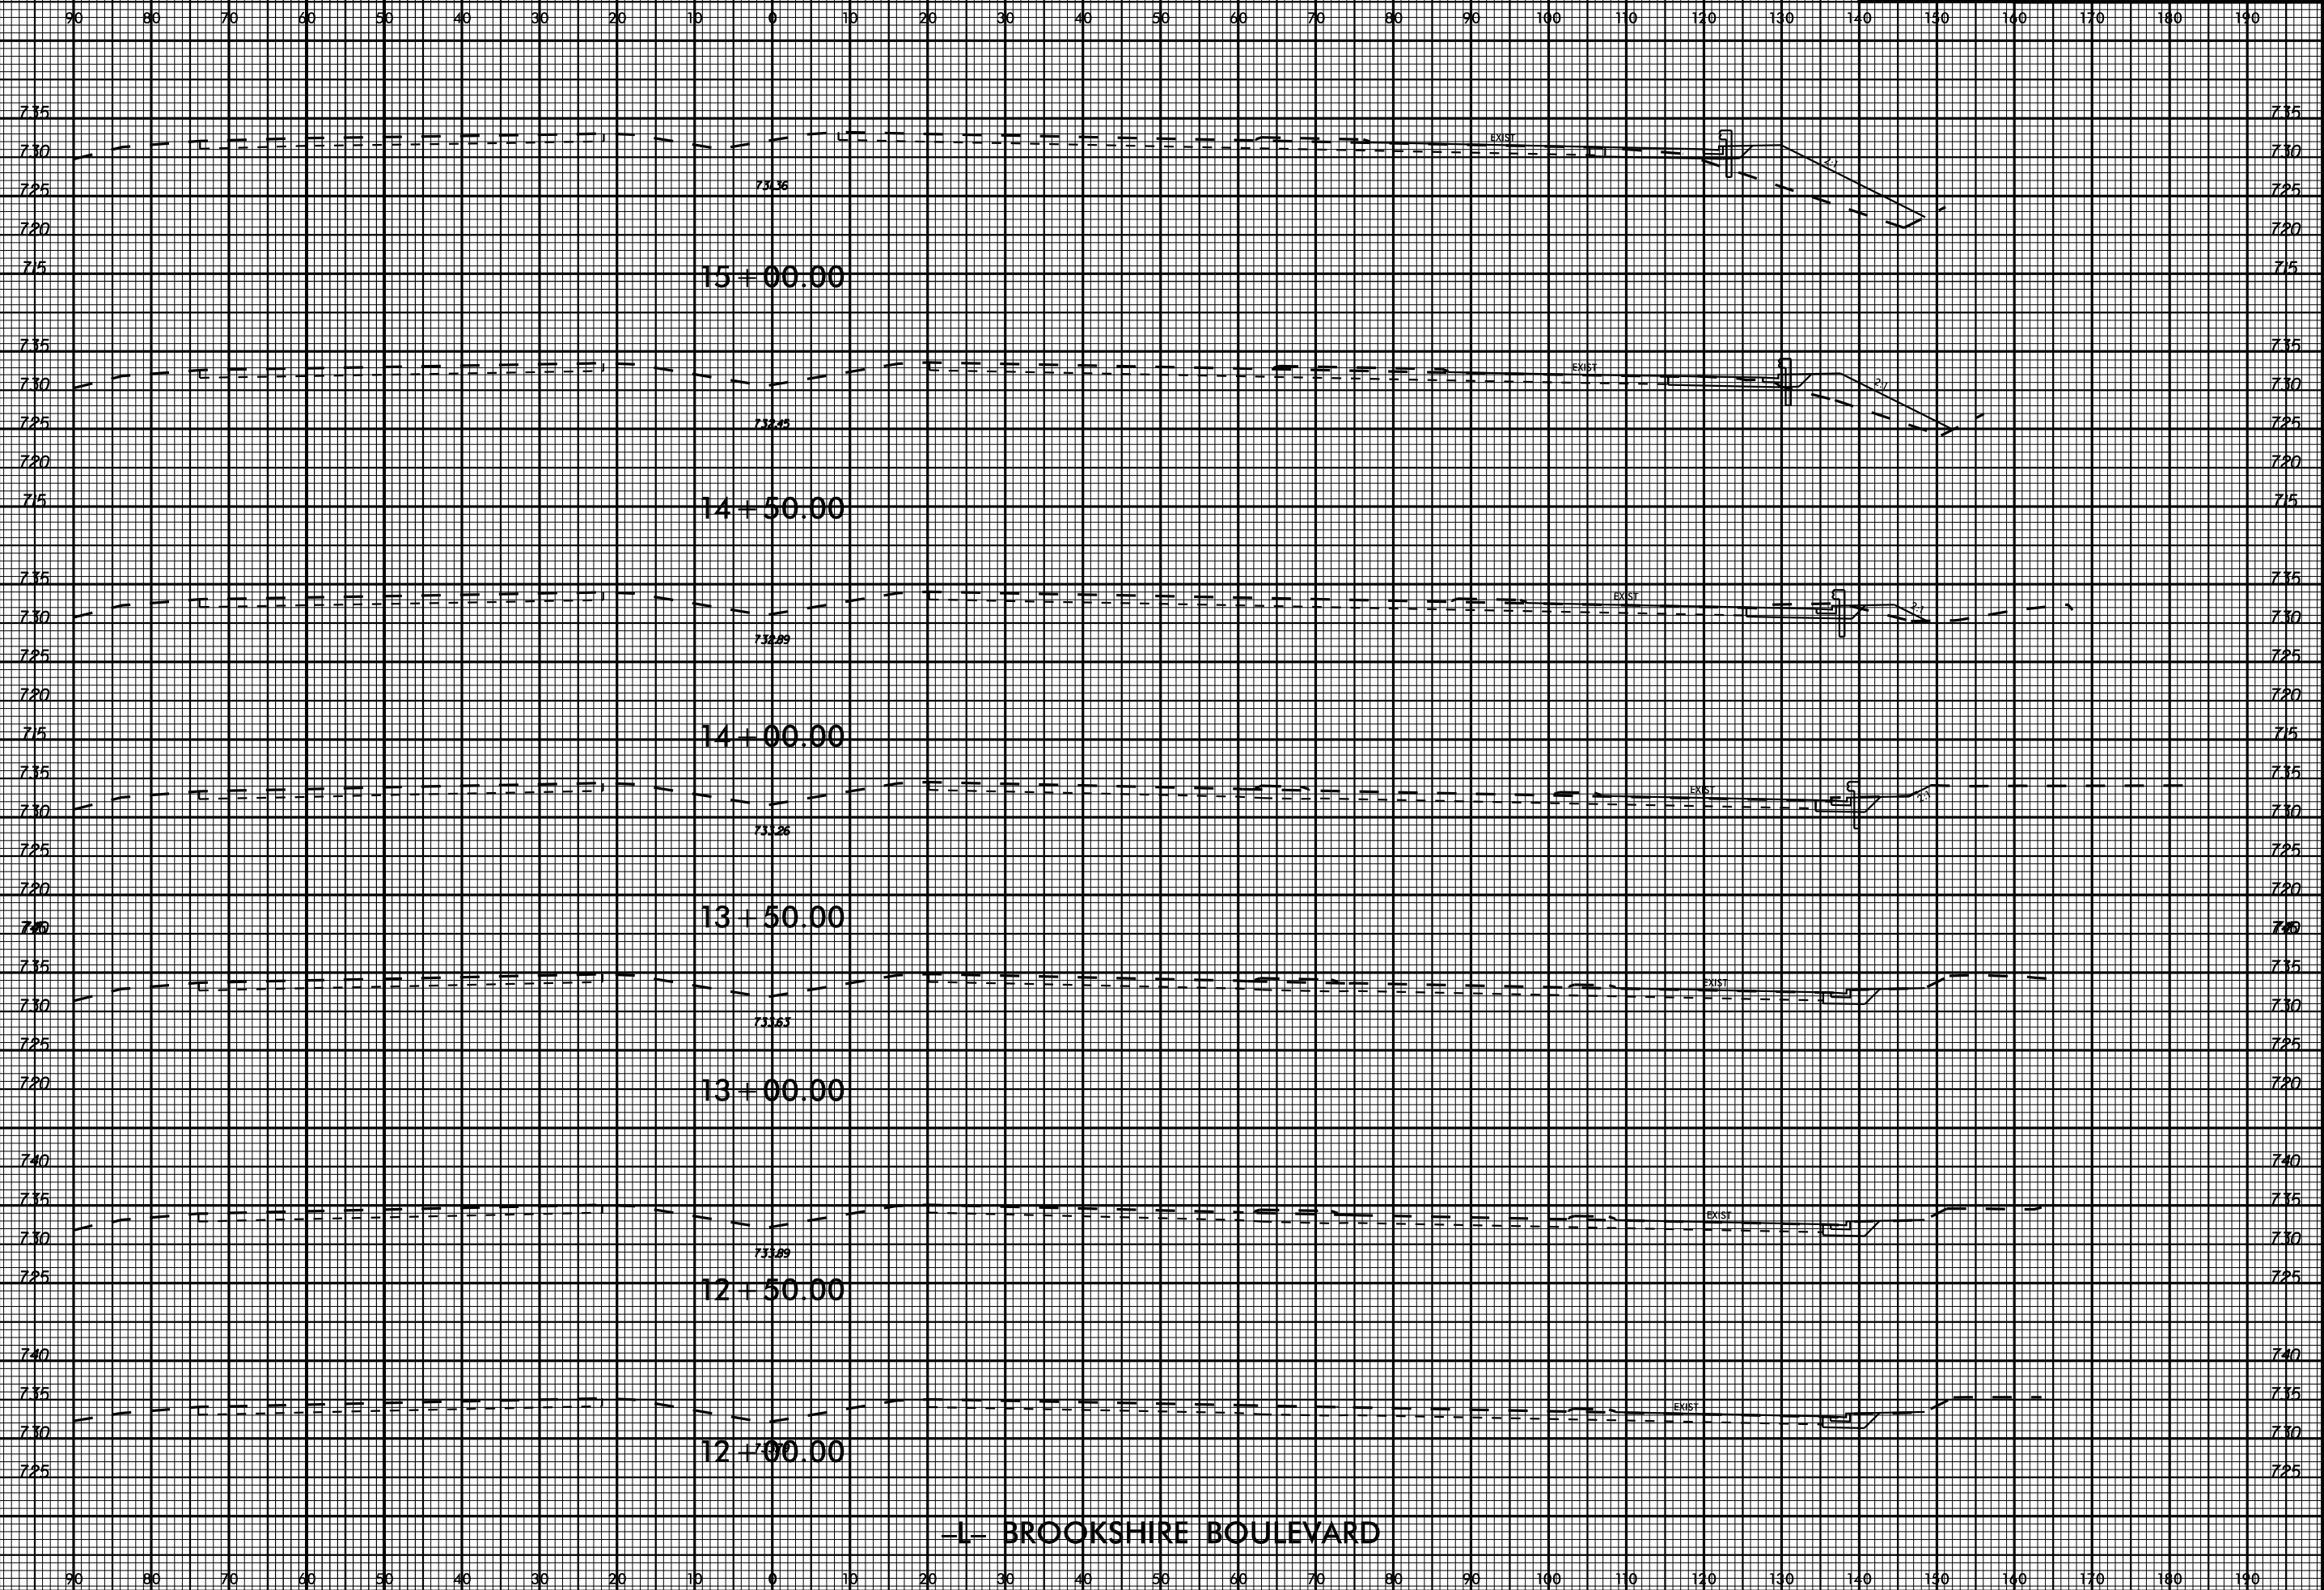
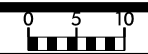


11/13/2017

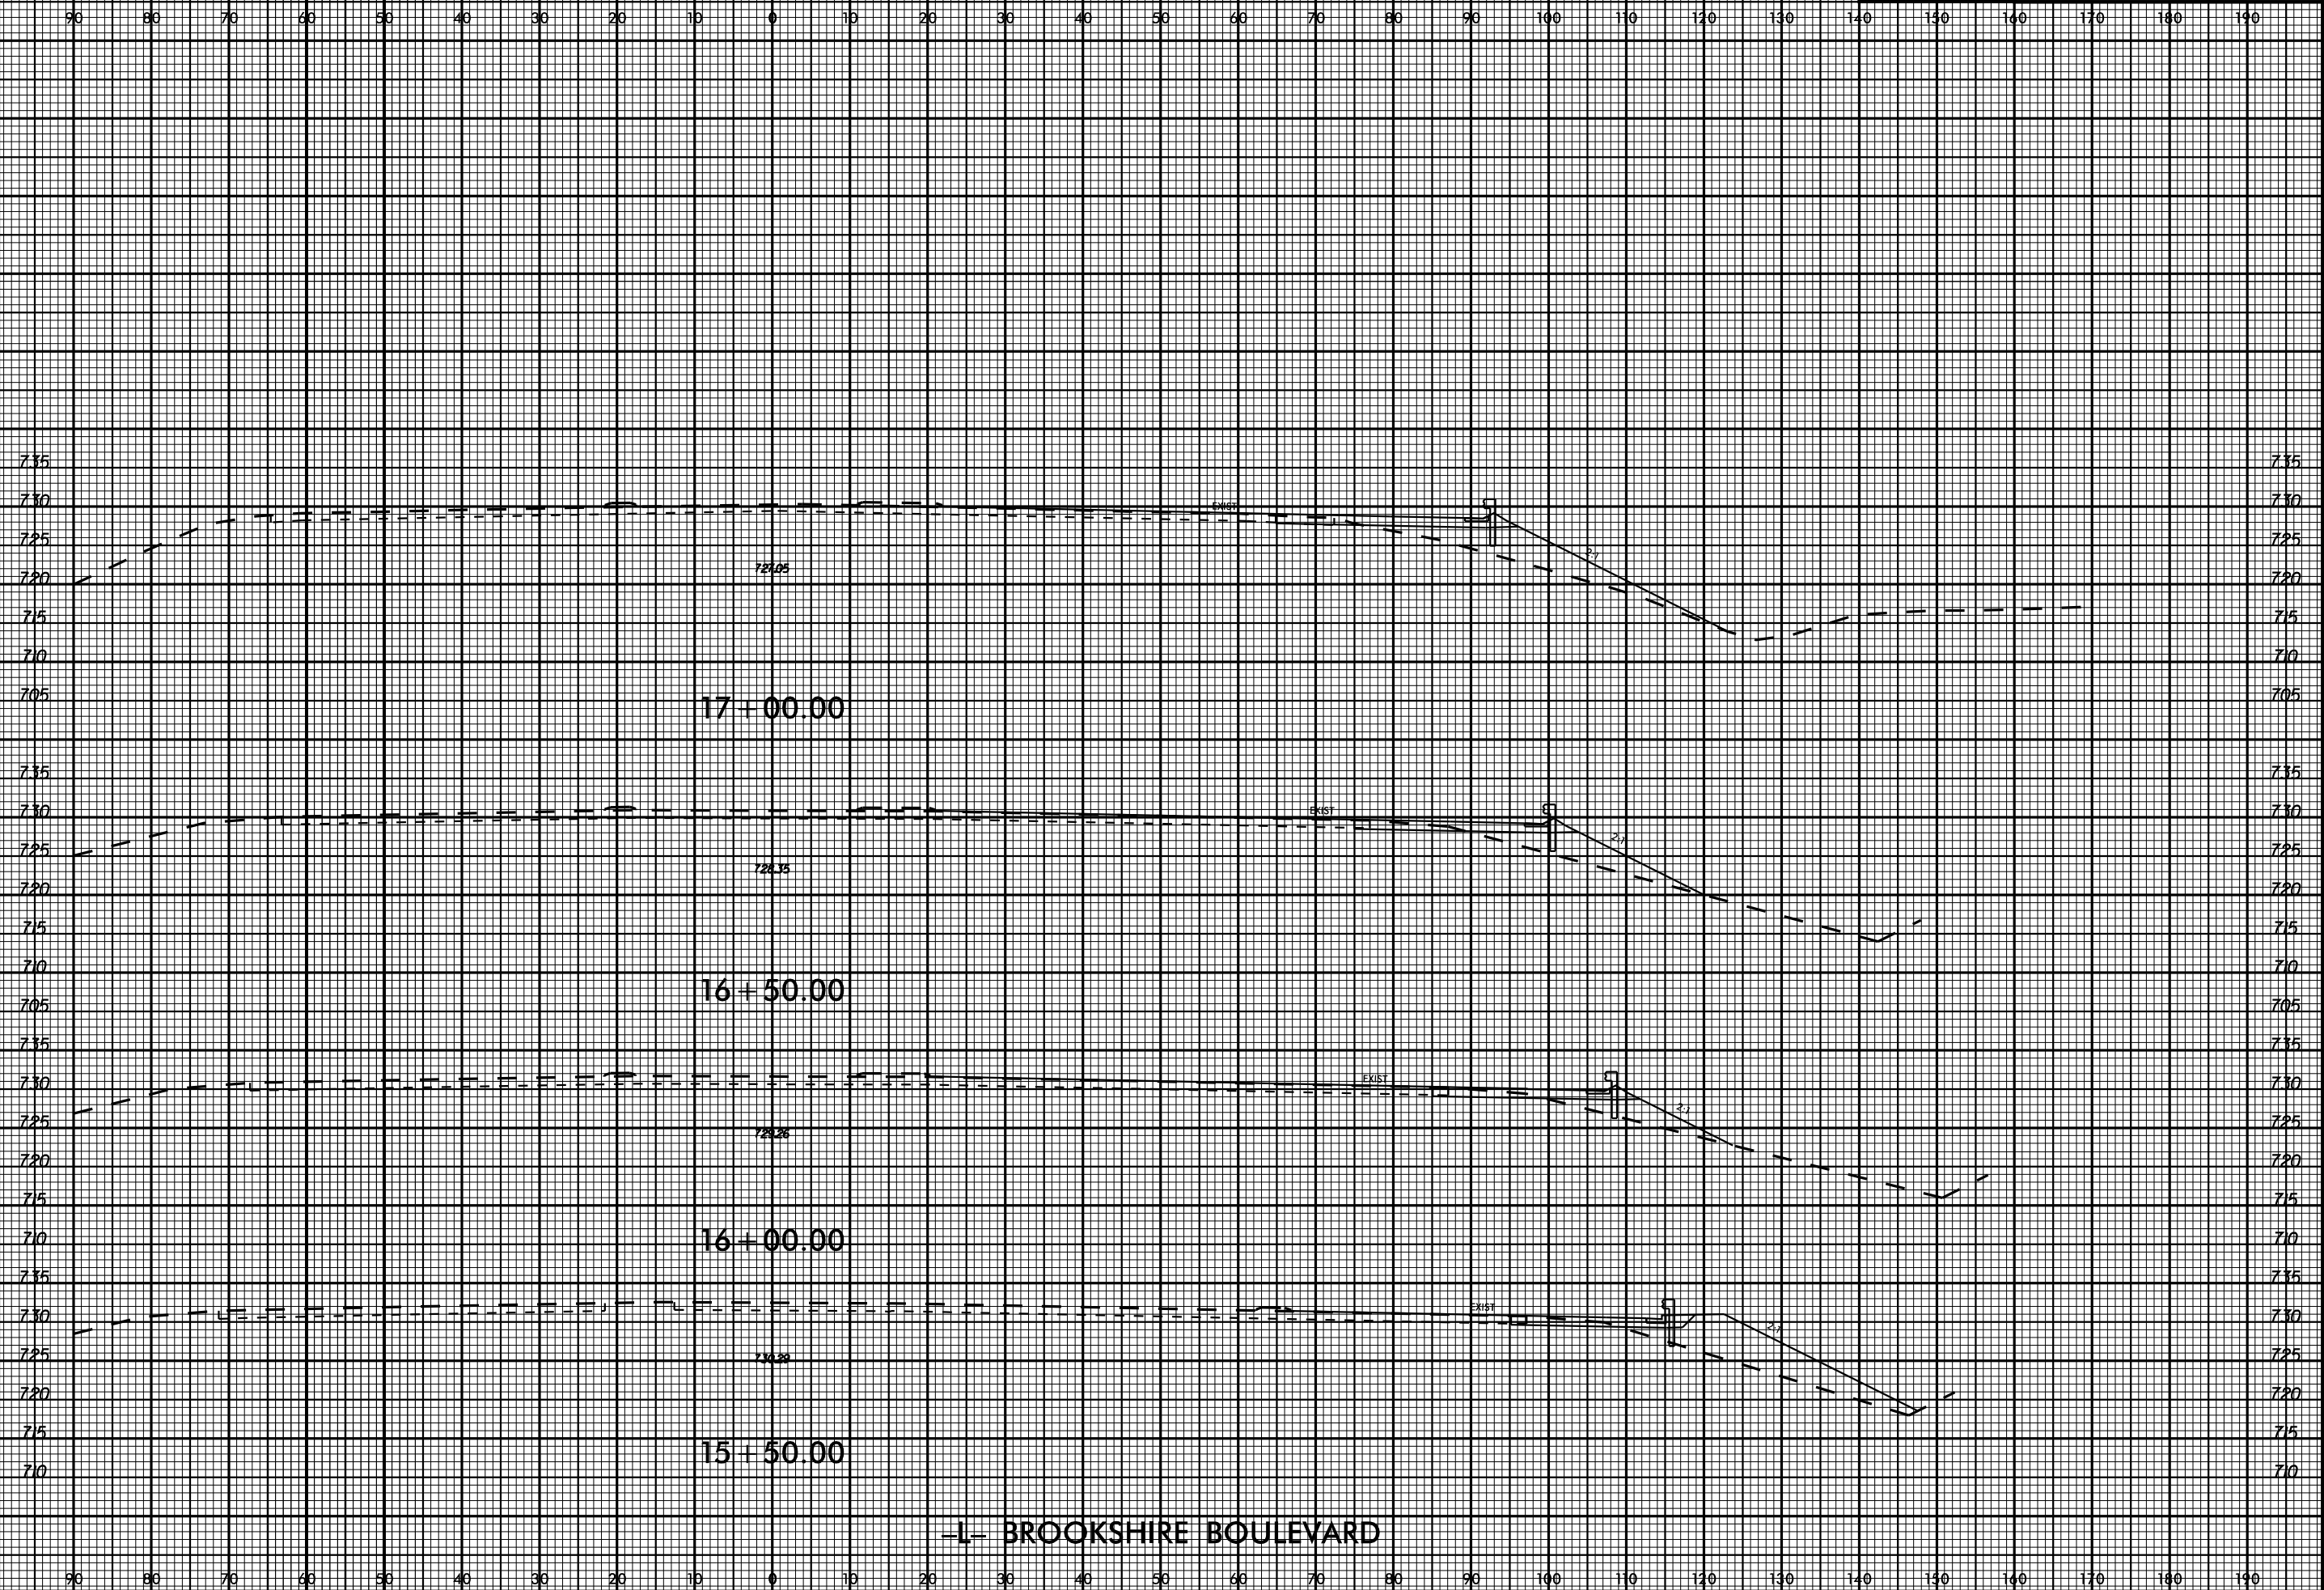


11/13/2017

-1- BROOKSHIRE BOULEVARD

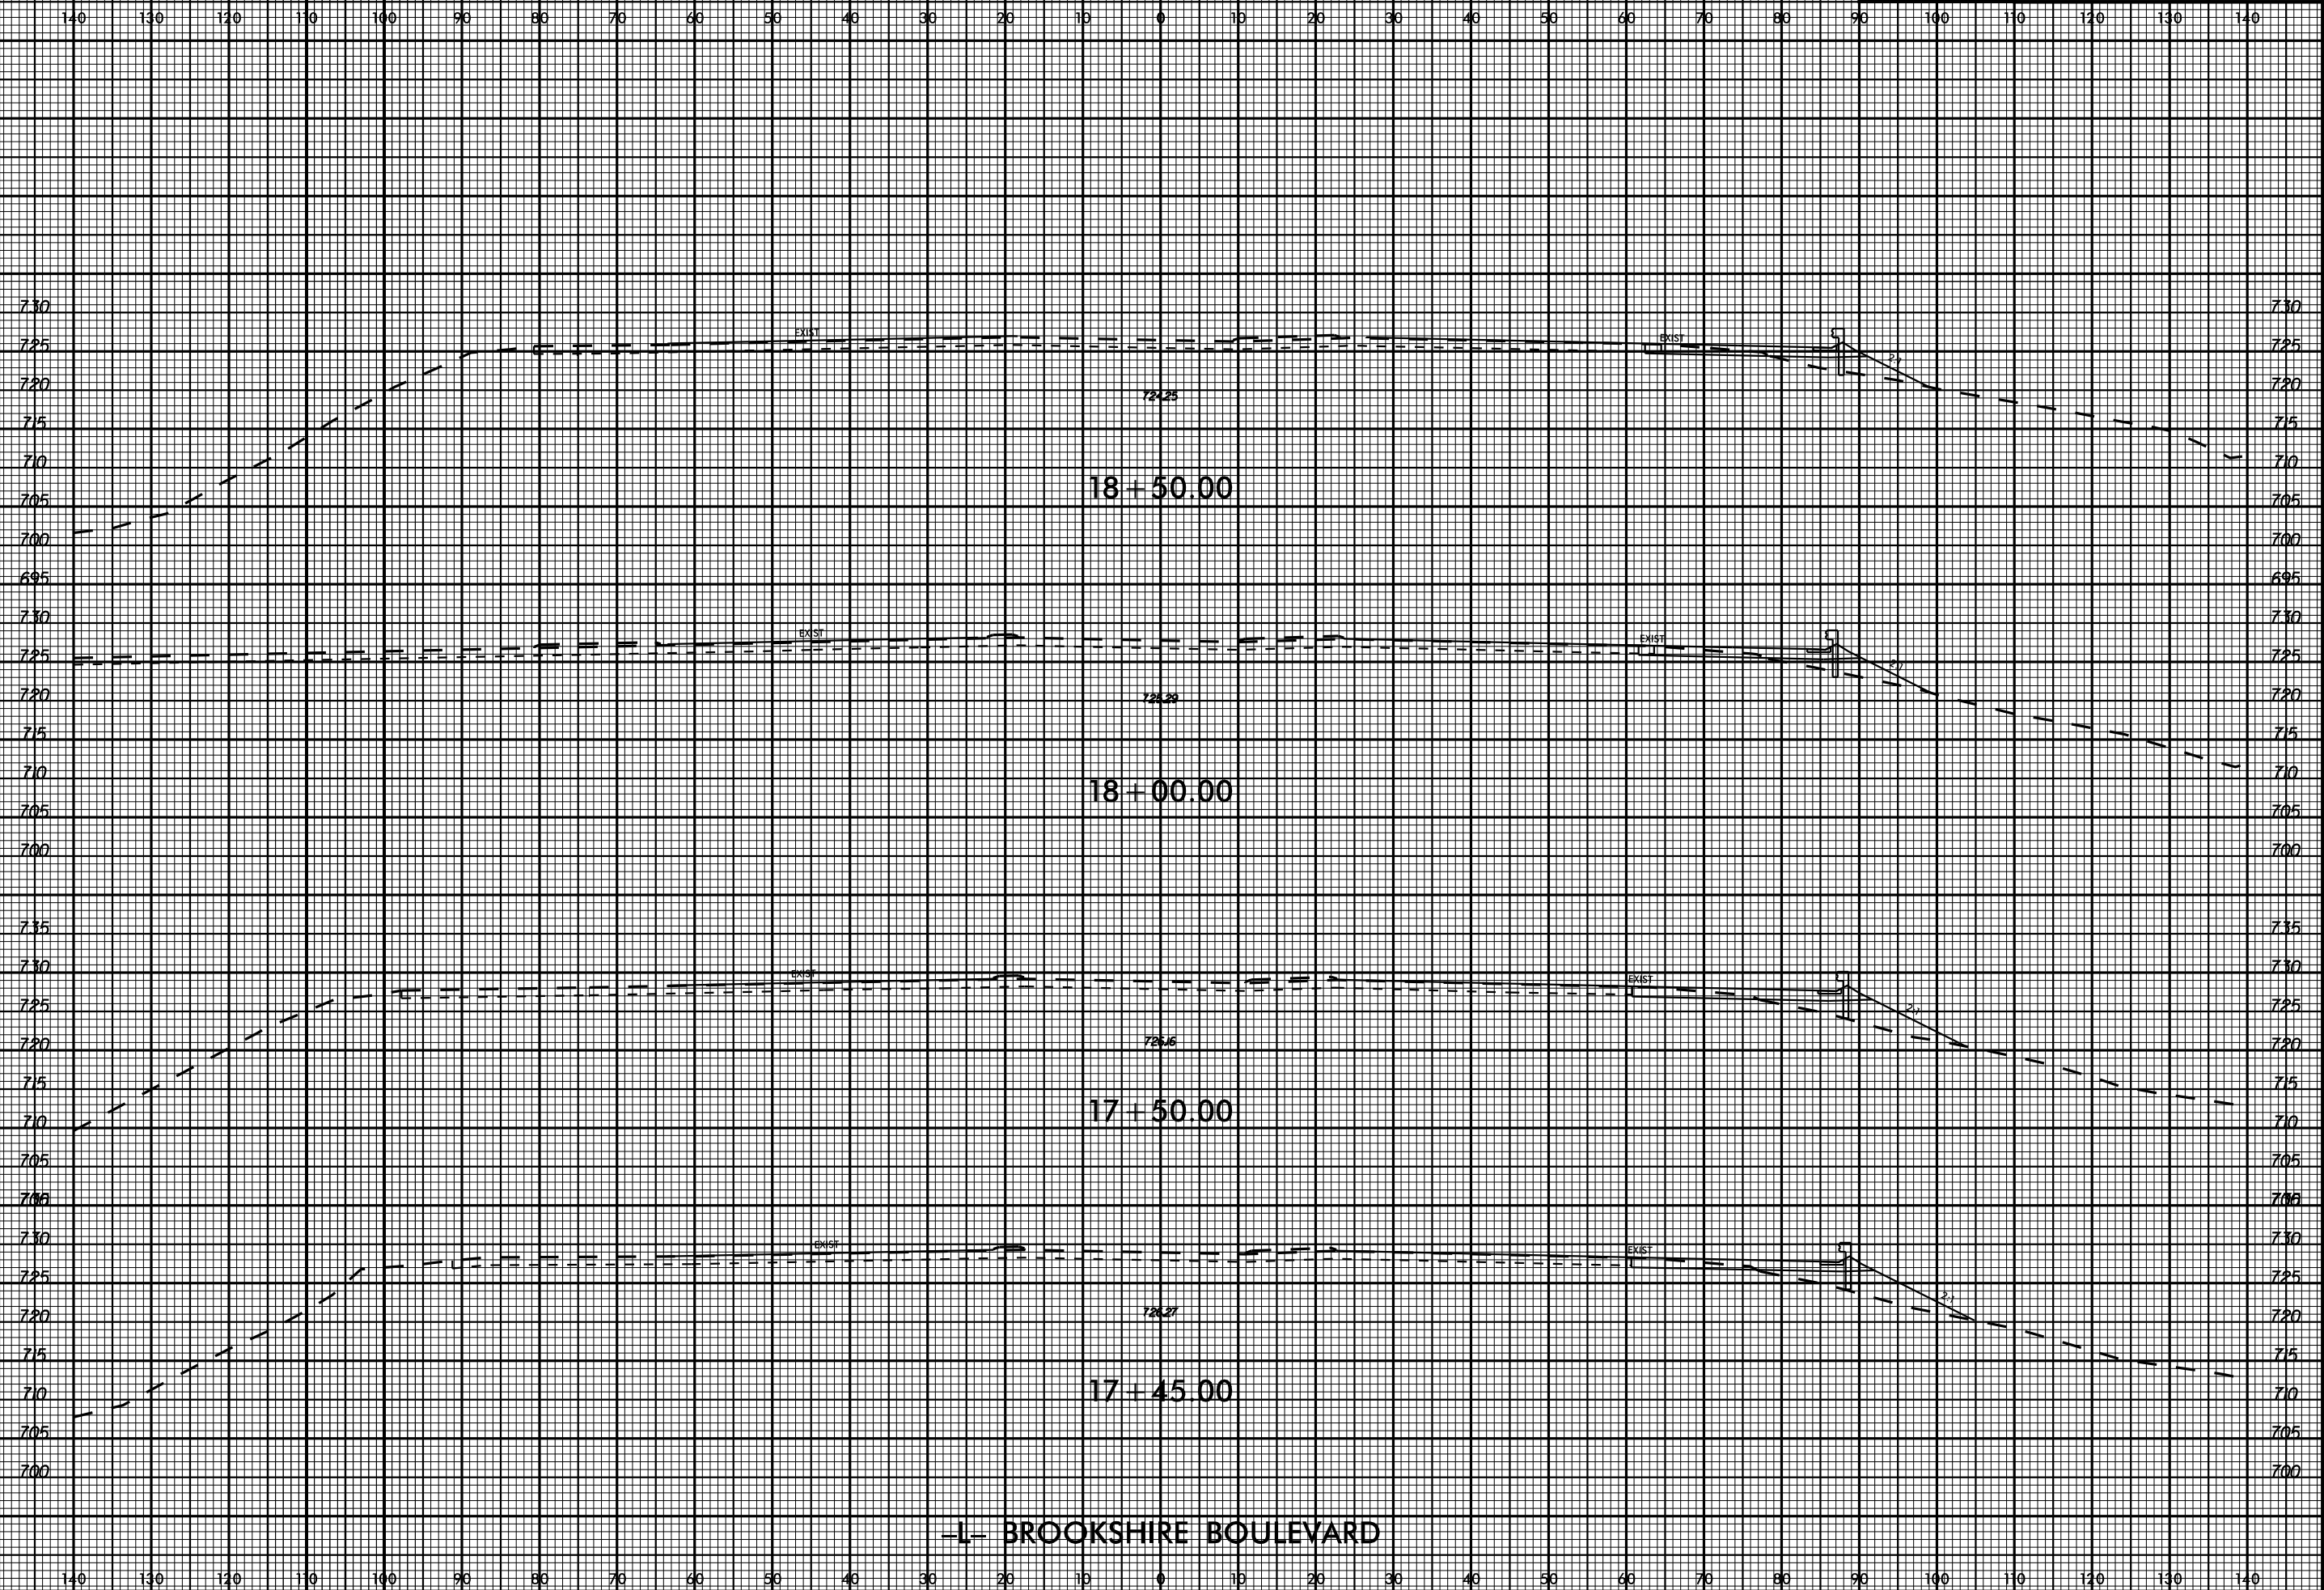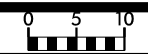



-1- BROOKSHIRE BOULEVARD

11/13/2017


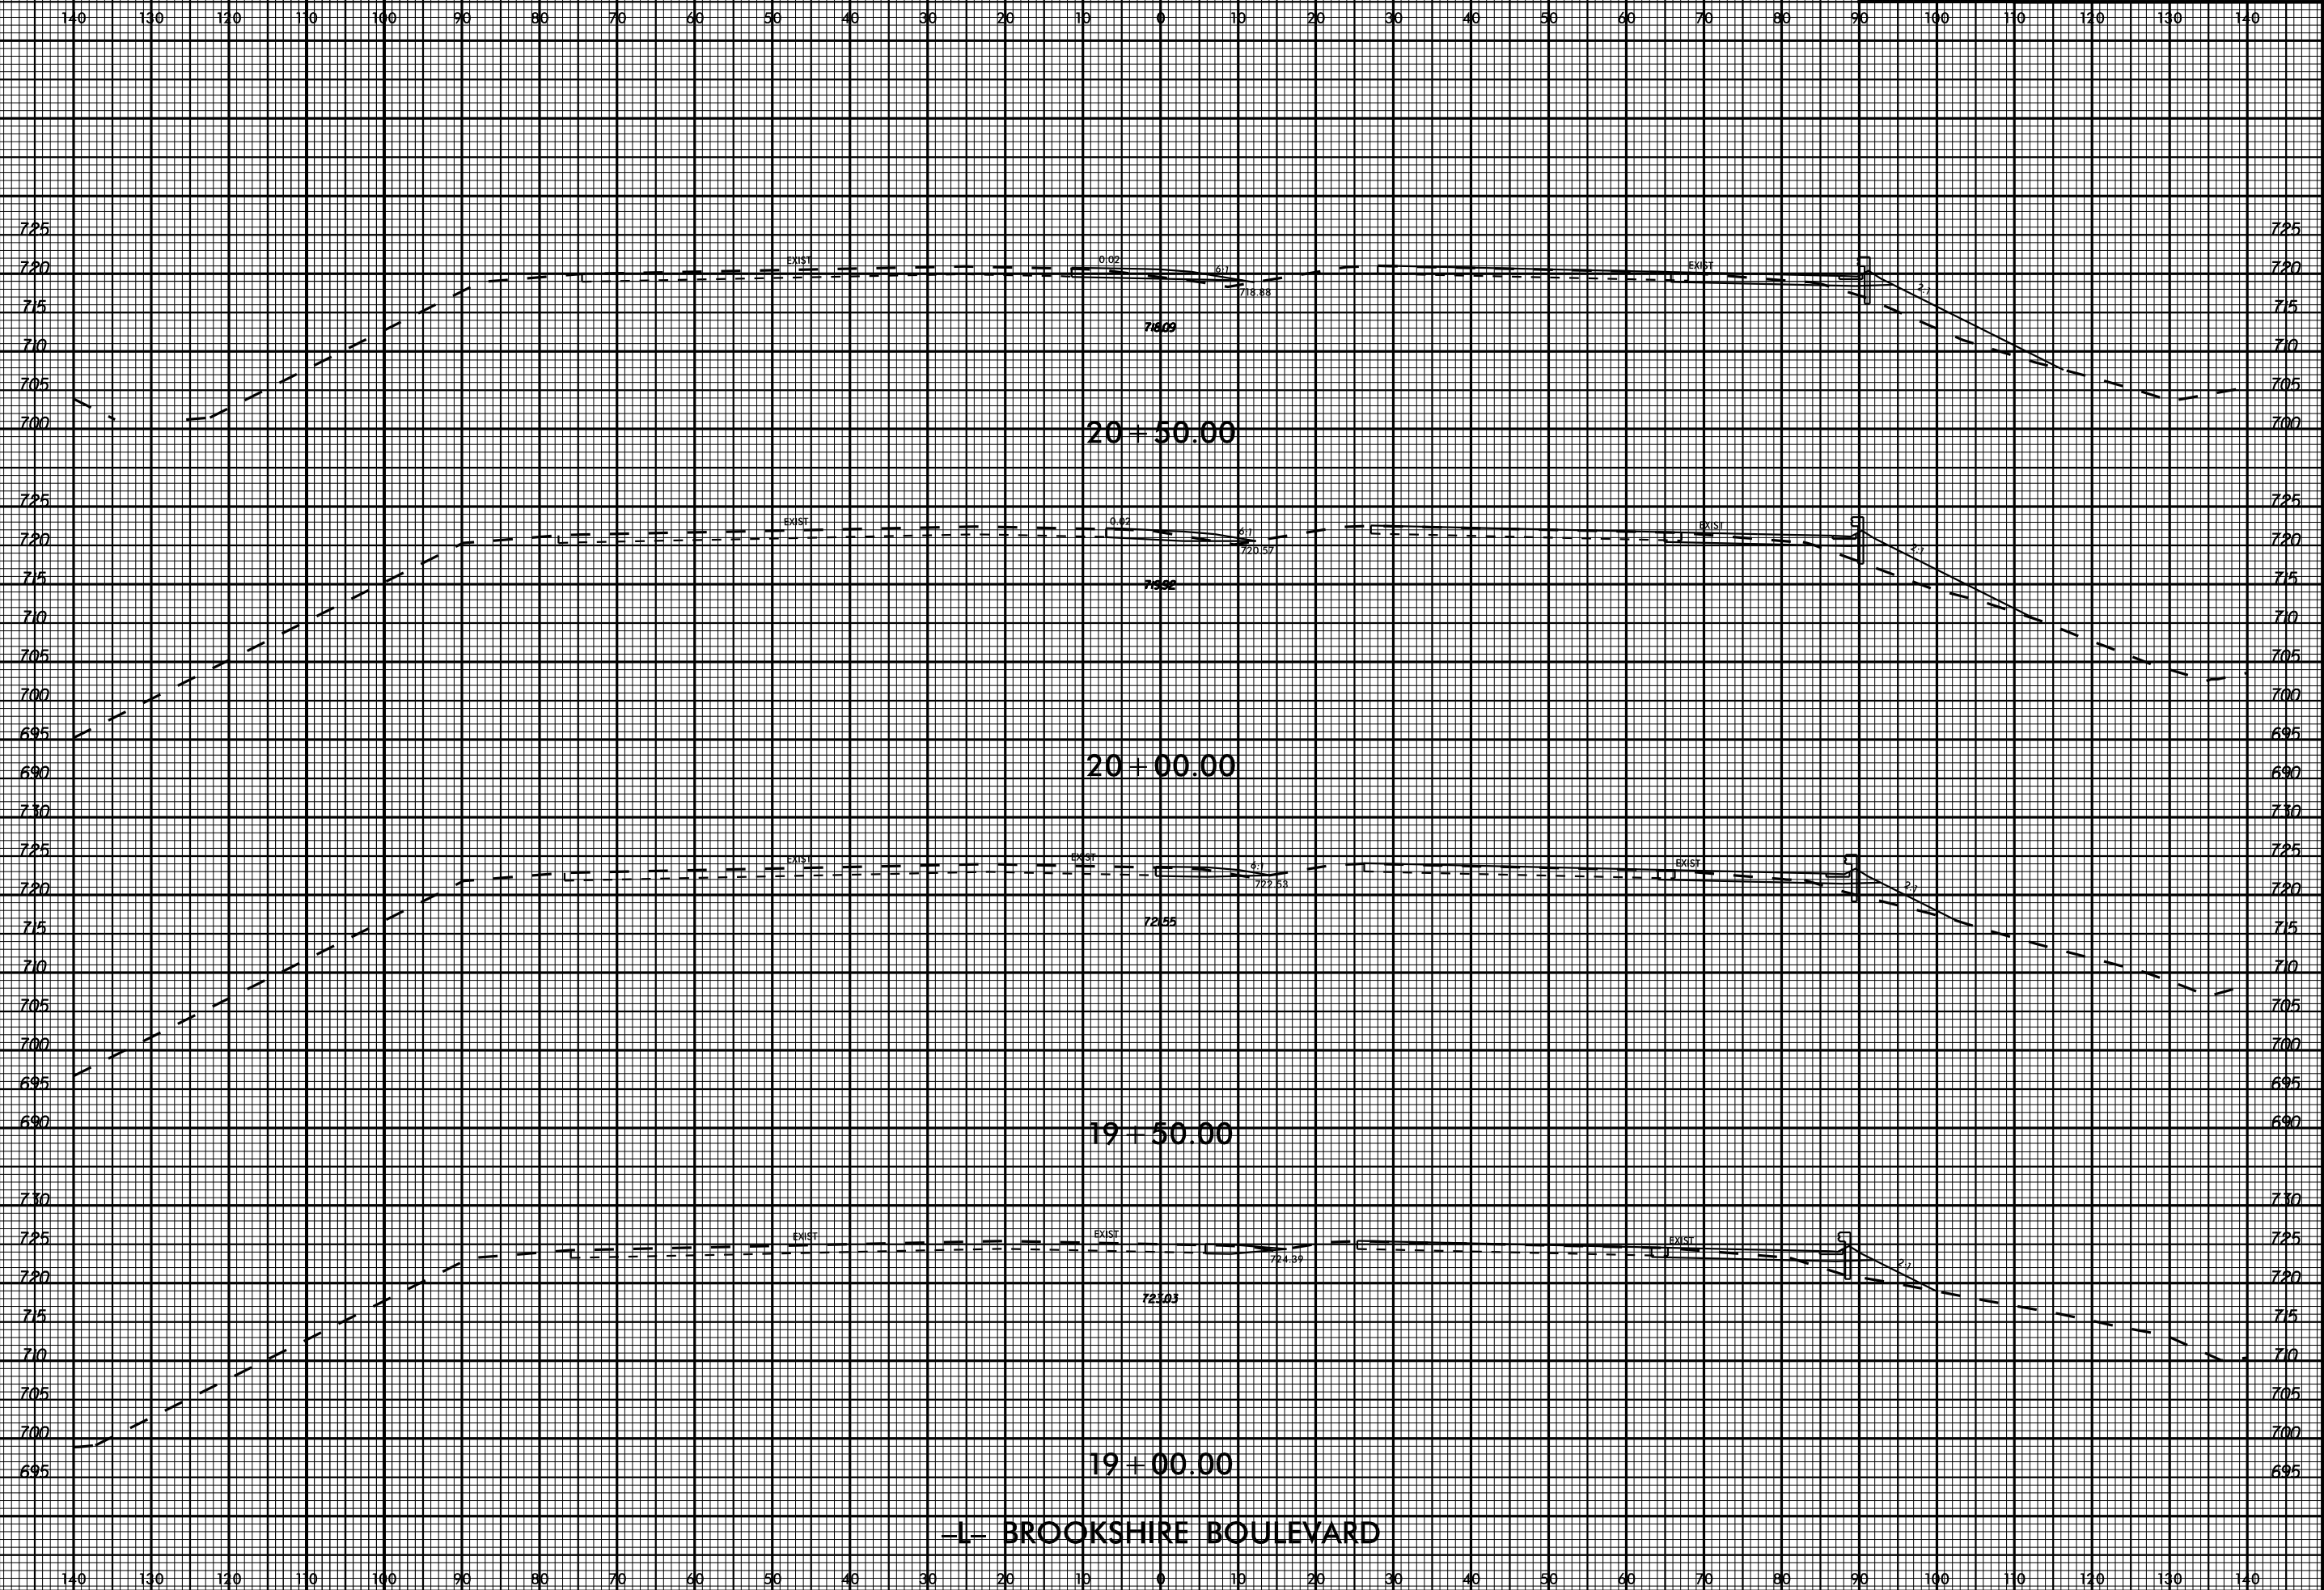


-L- BROOKSHIRE BOULEVARD

11/13/2017

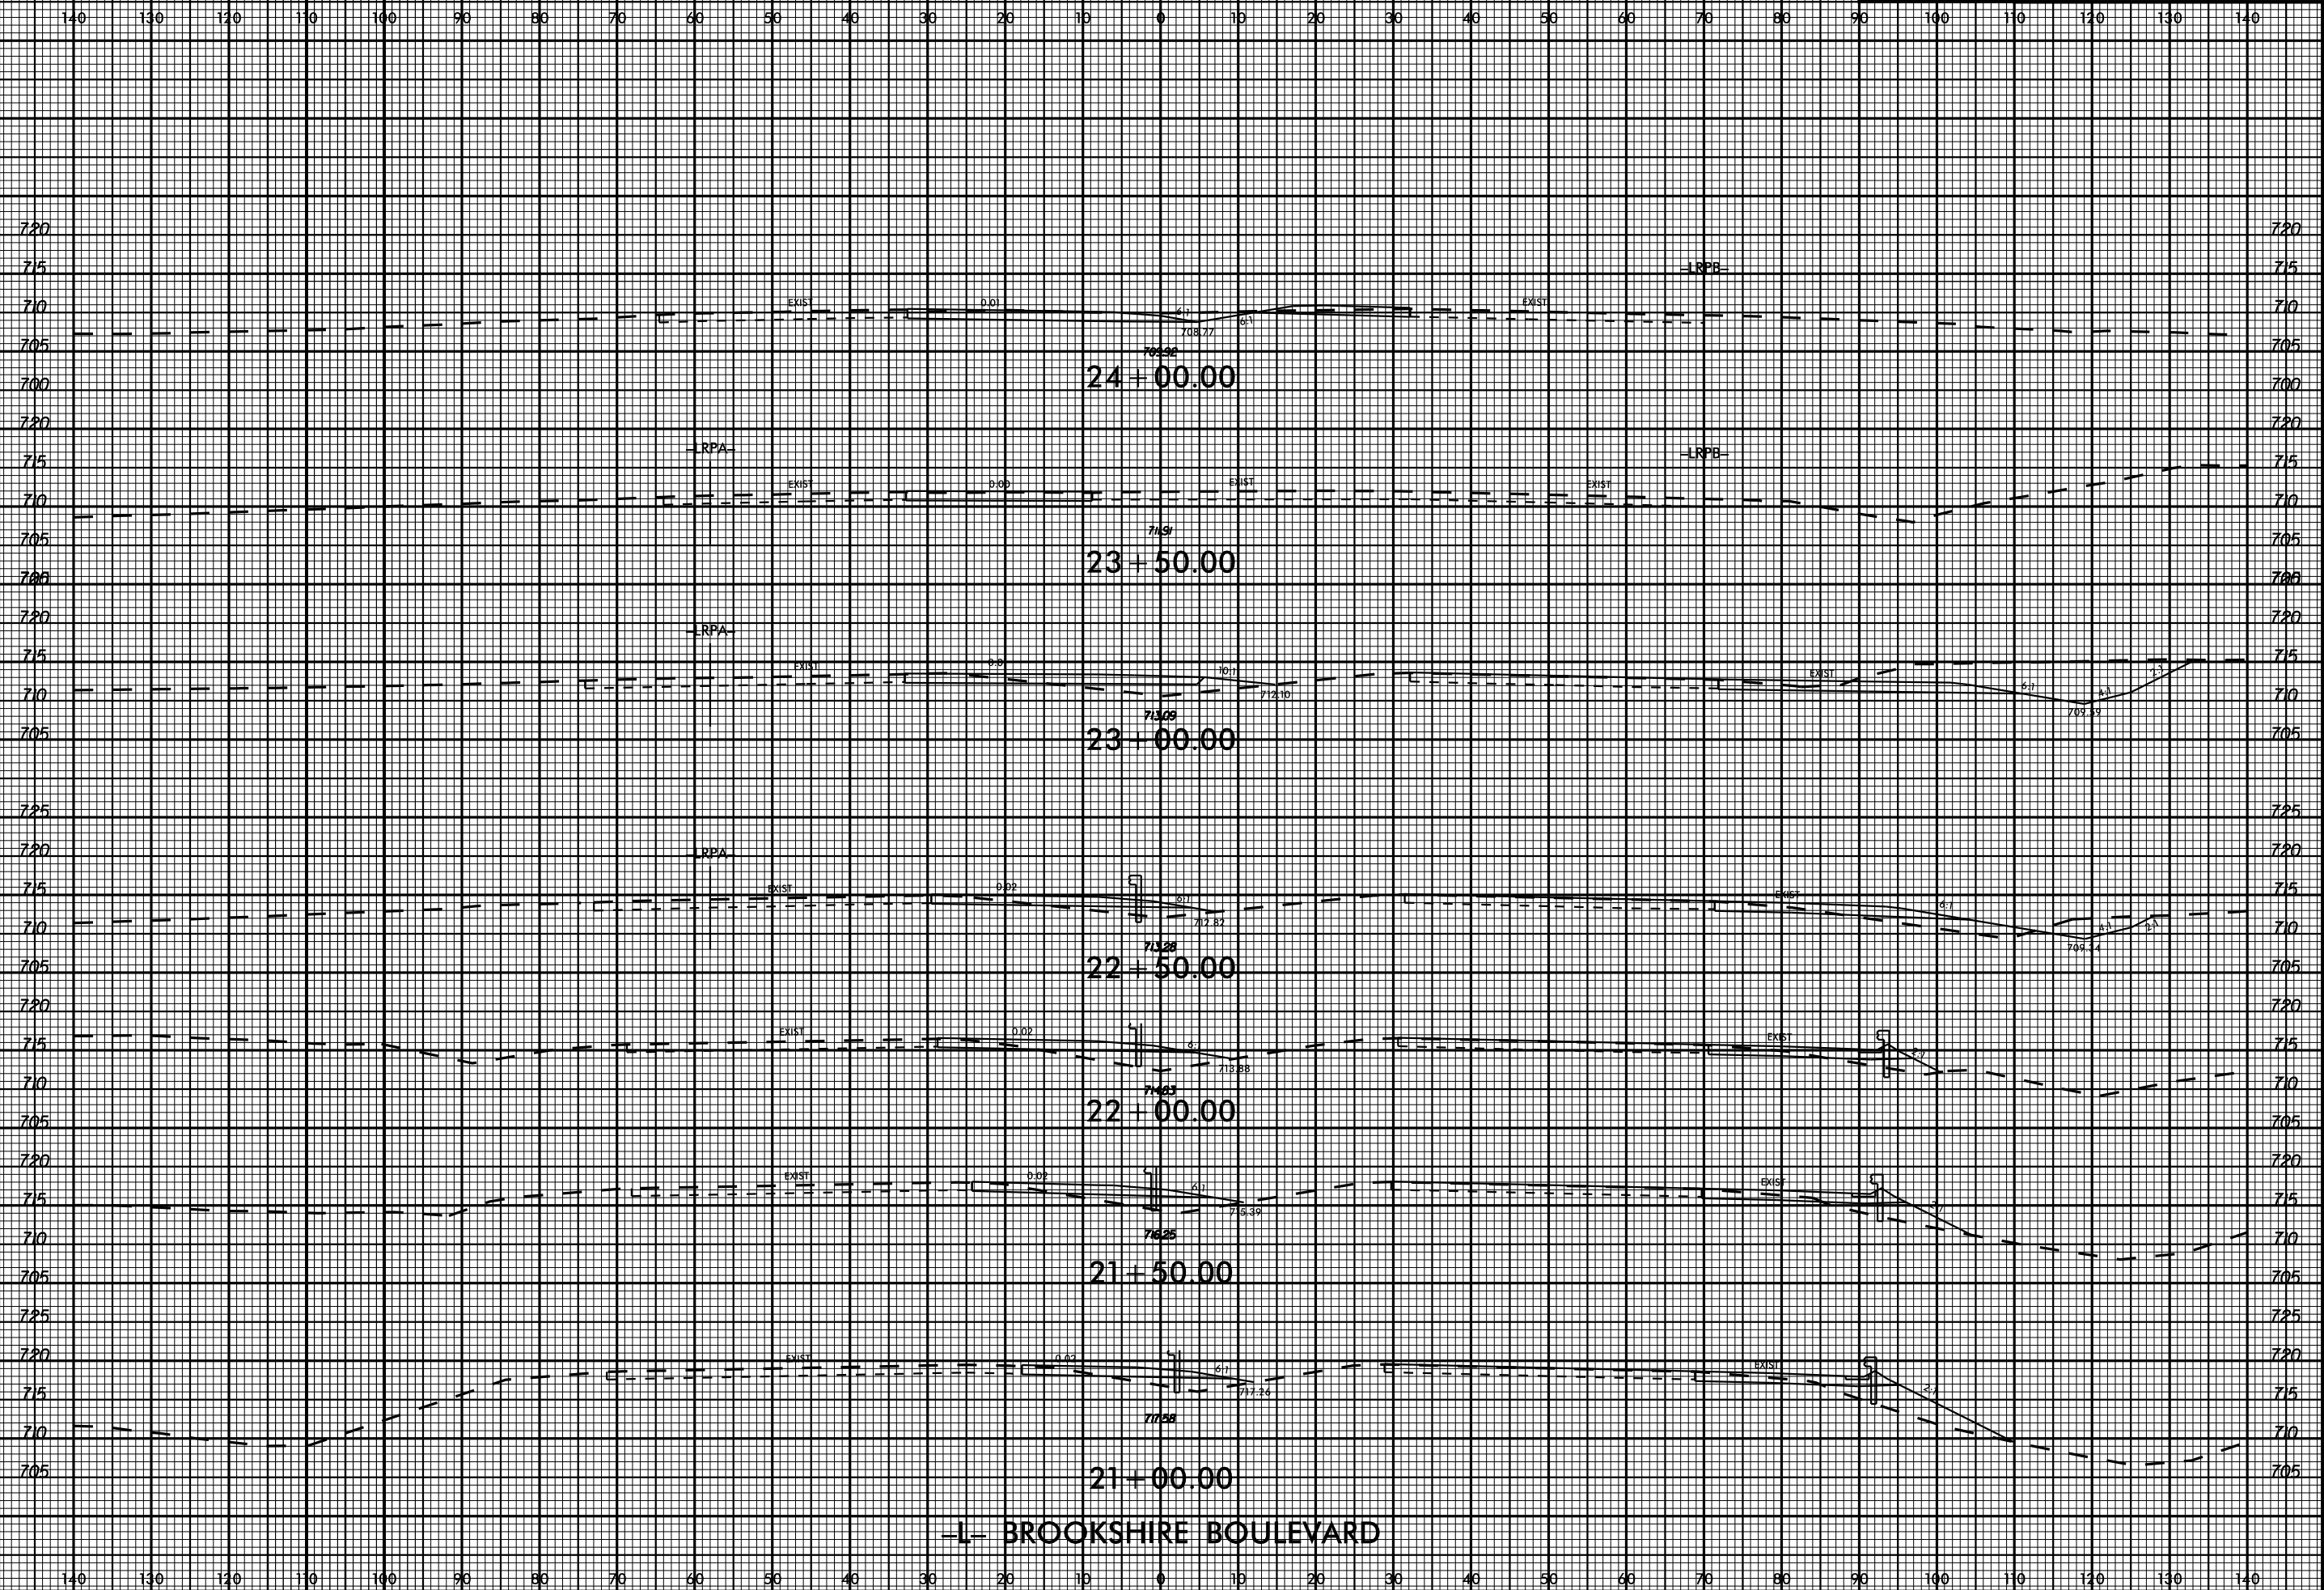
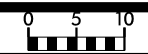


11/13/2017

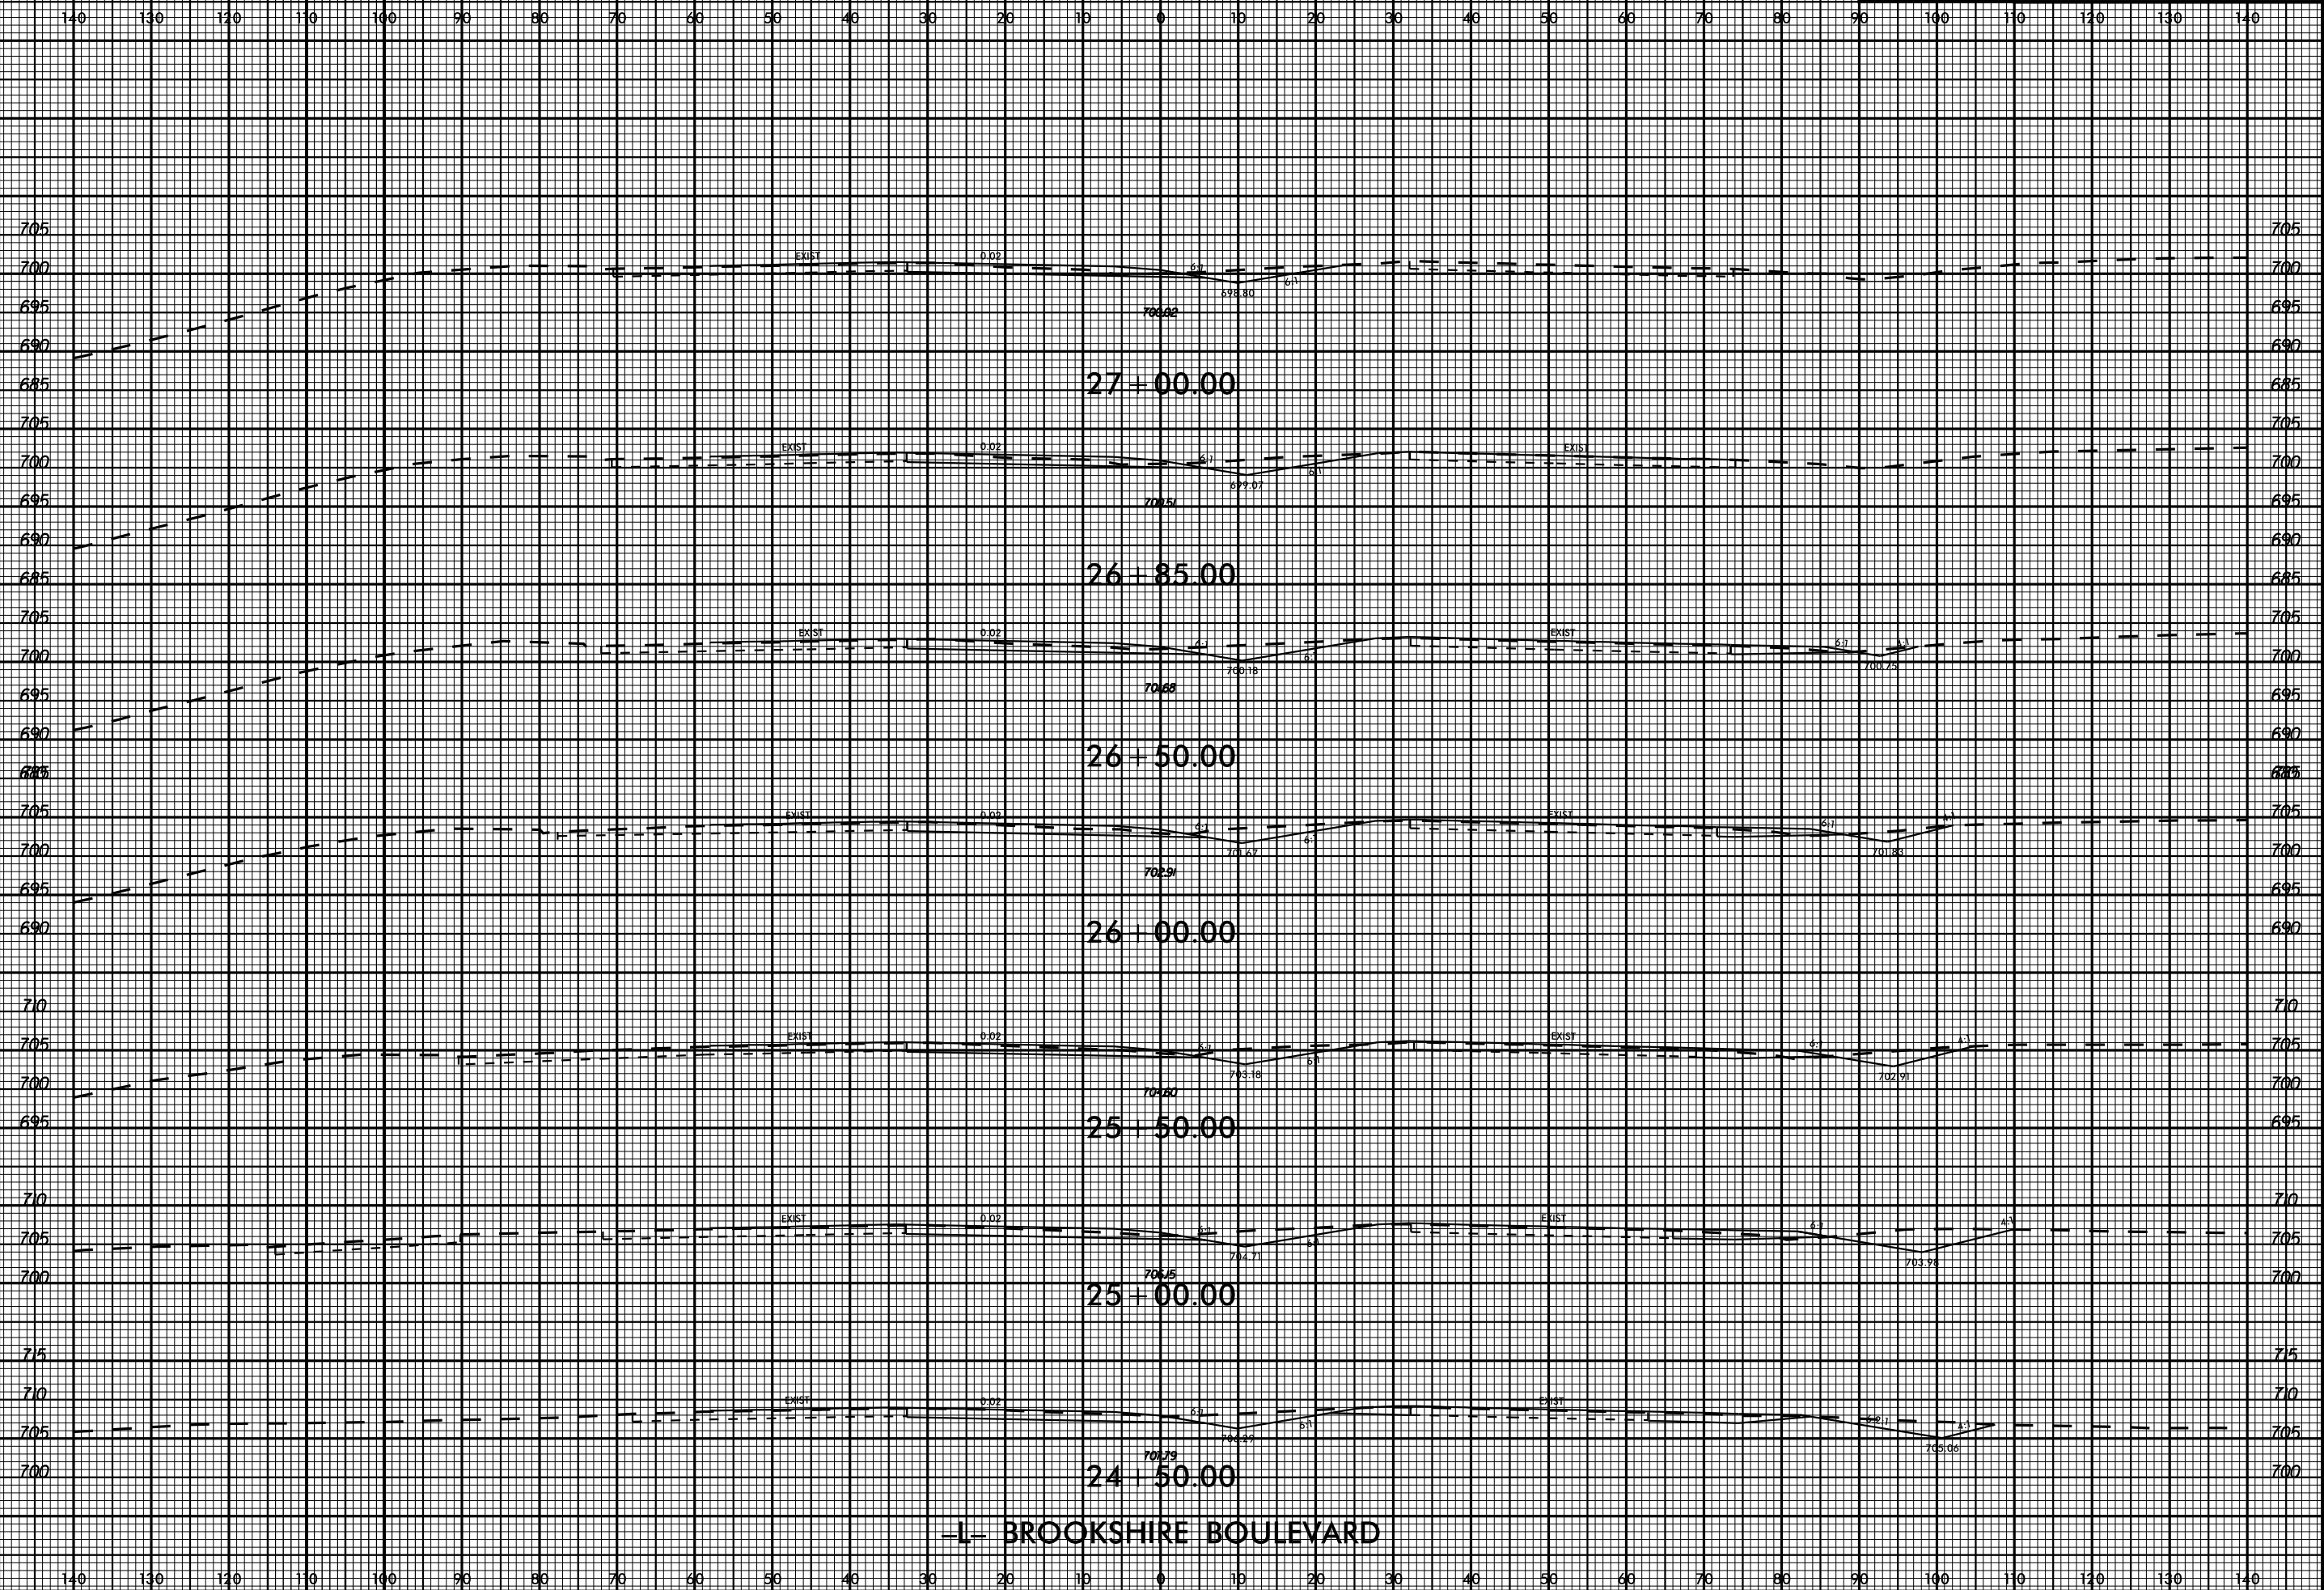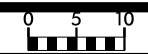



-L- BROOKSHIRE BOULEVARD

11/13/2017

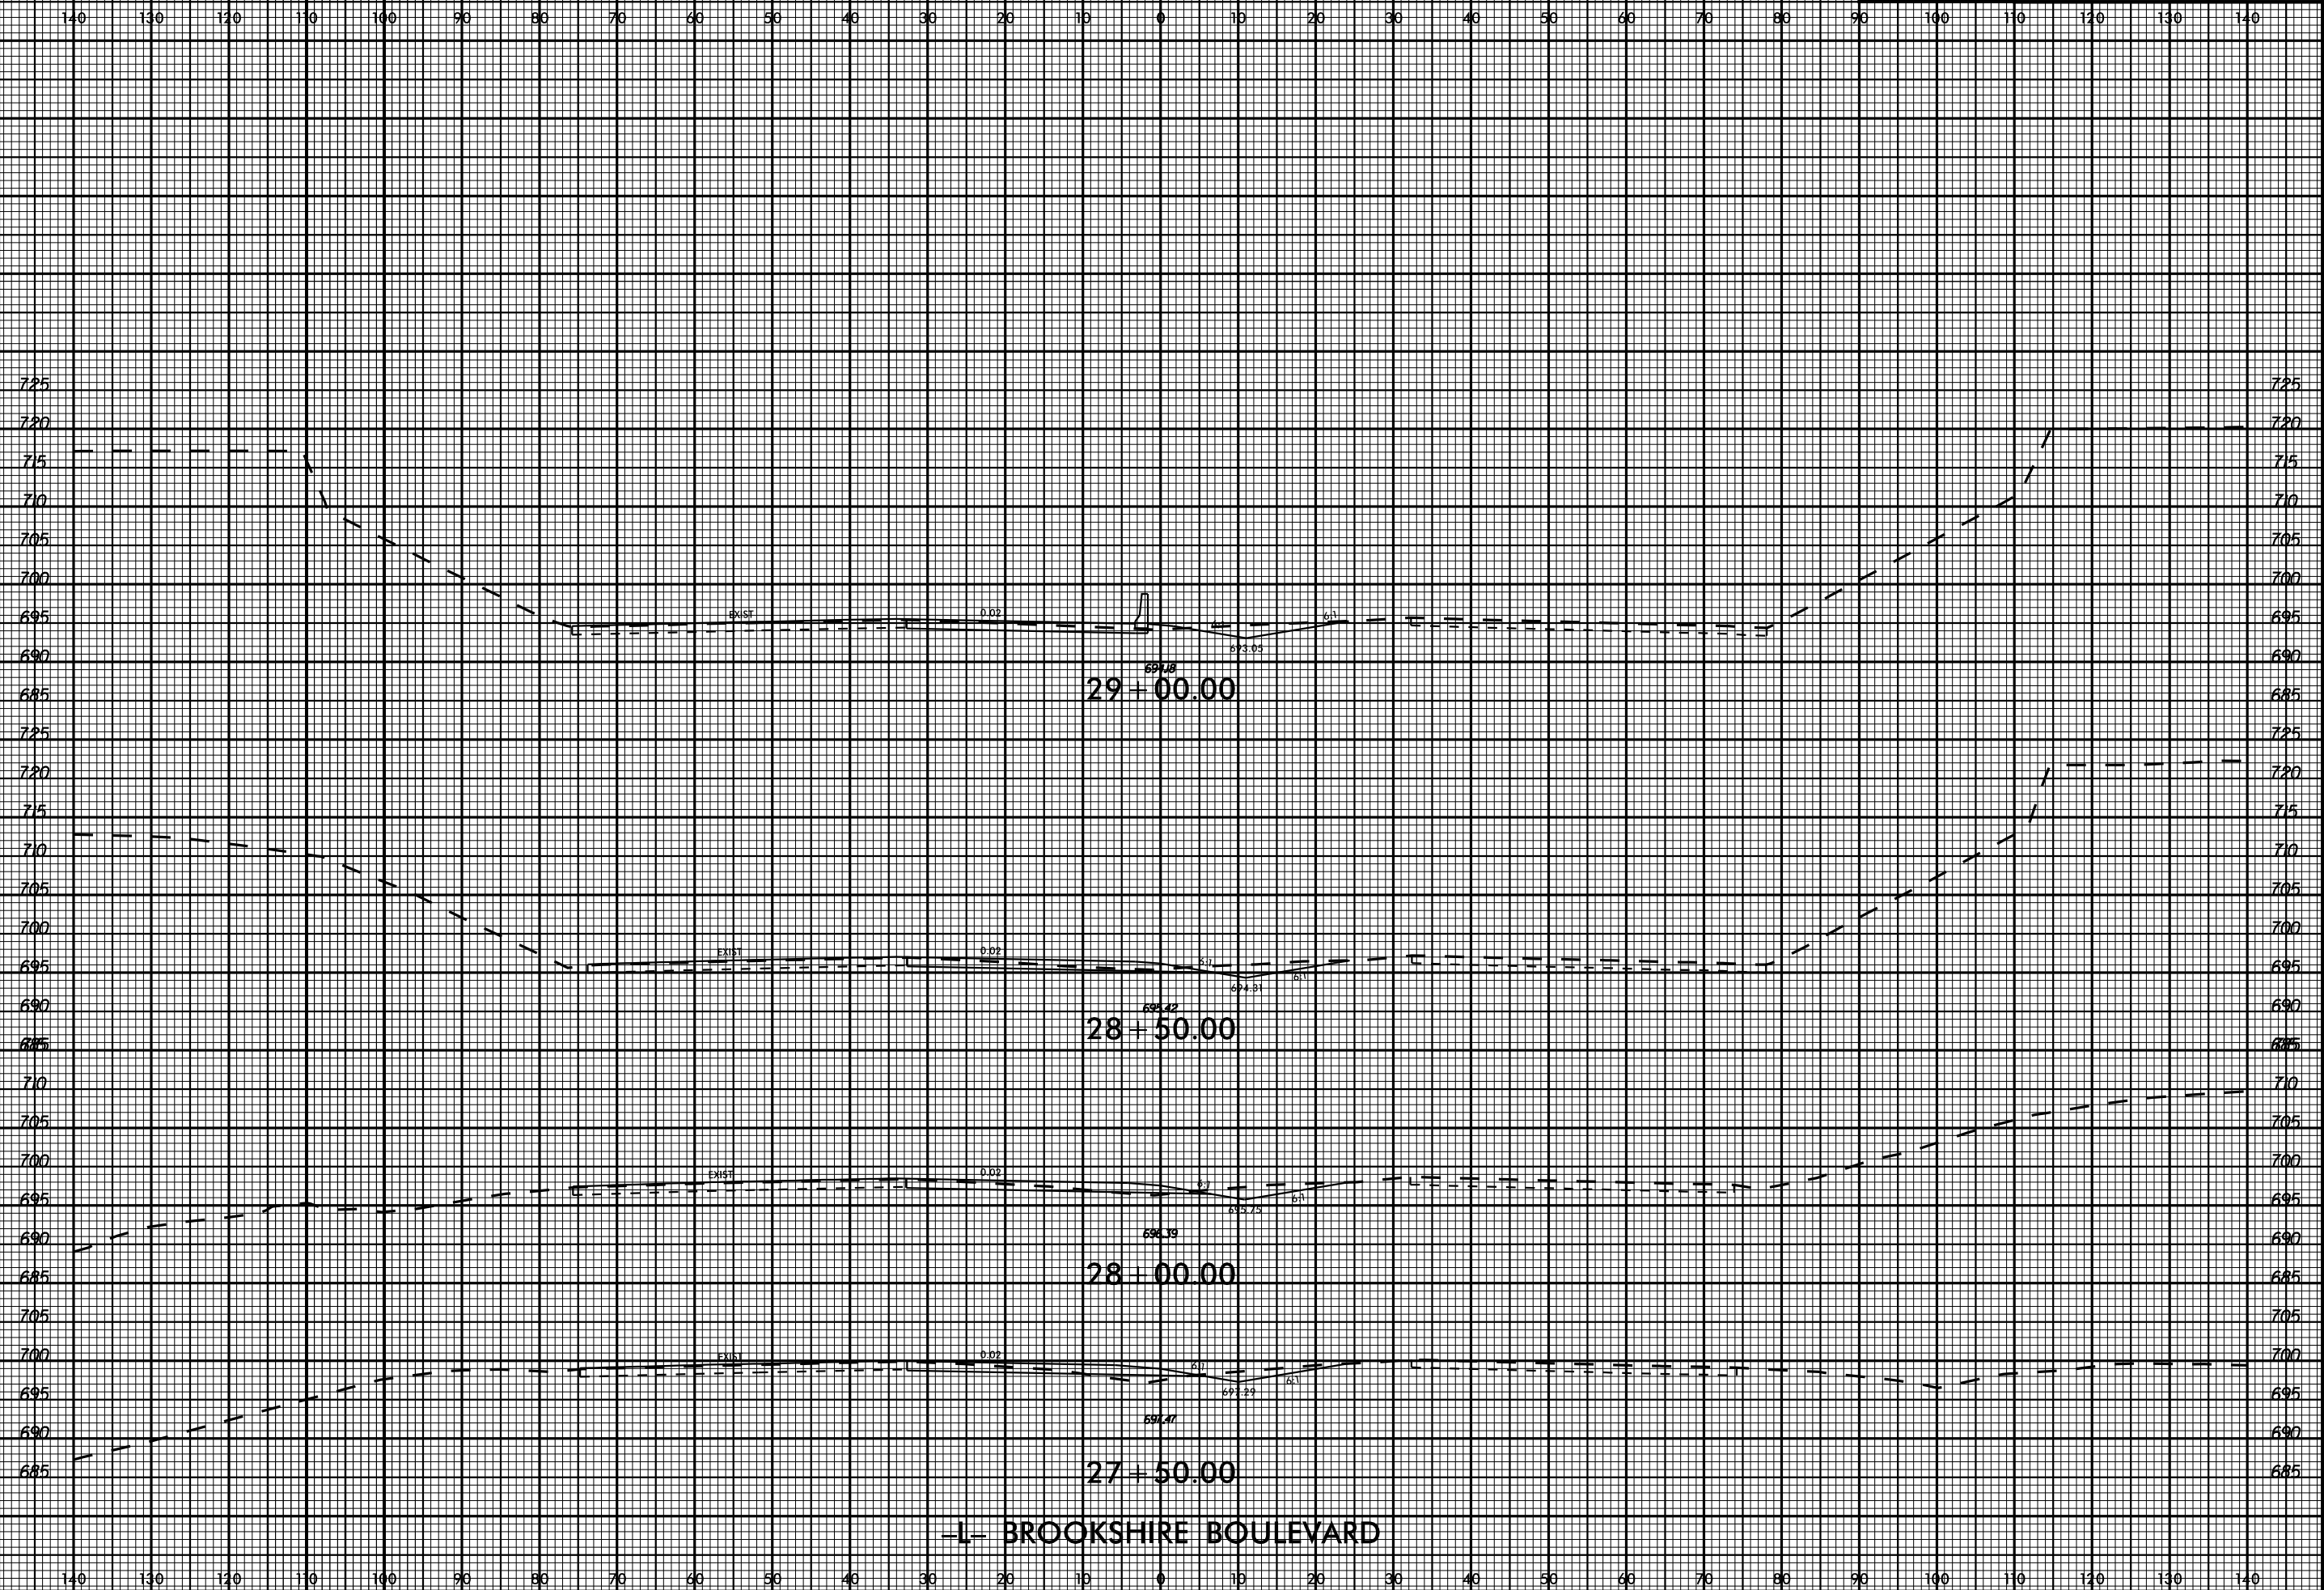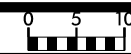


-L- BROOKSHIRE BOULEVARD

11/13/2017

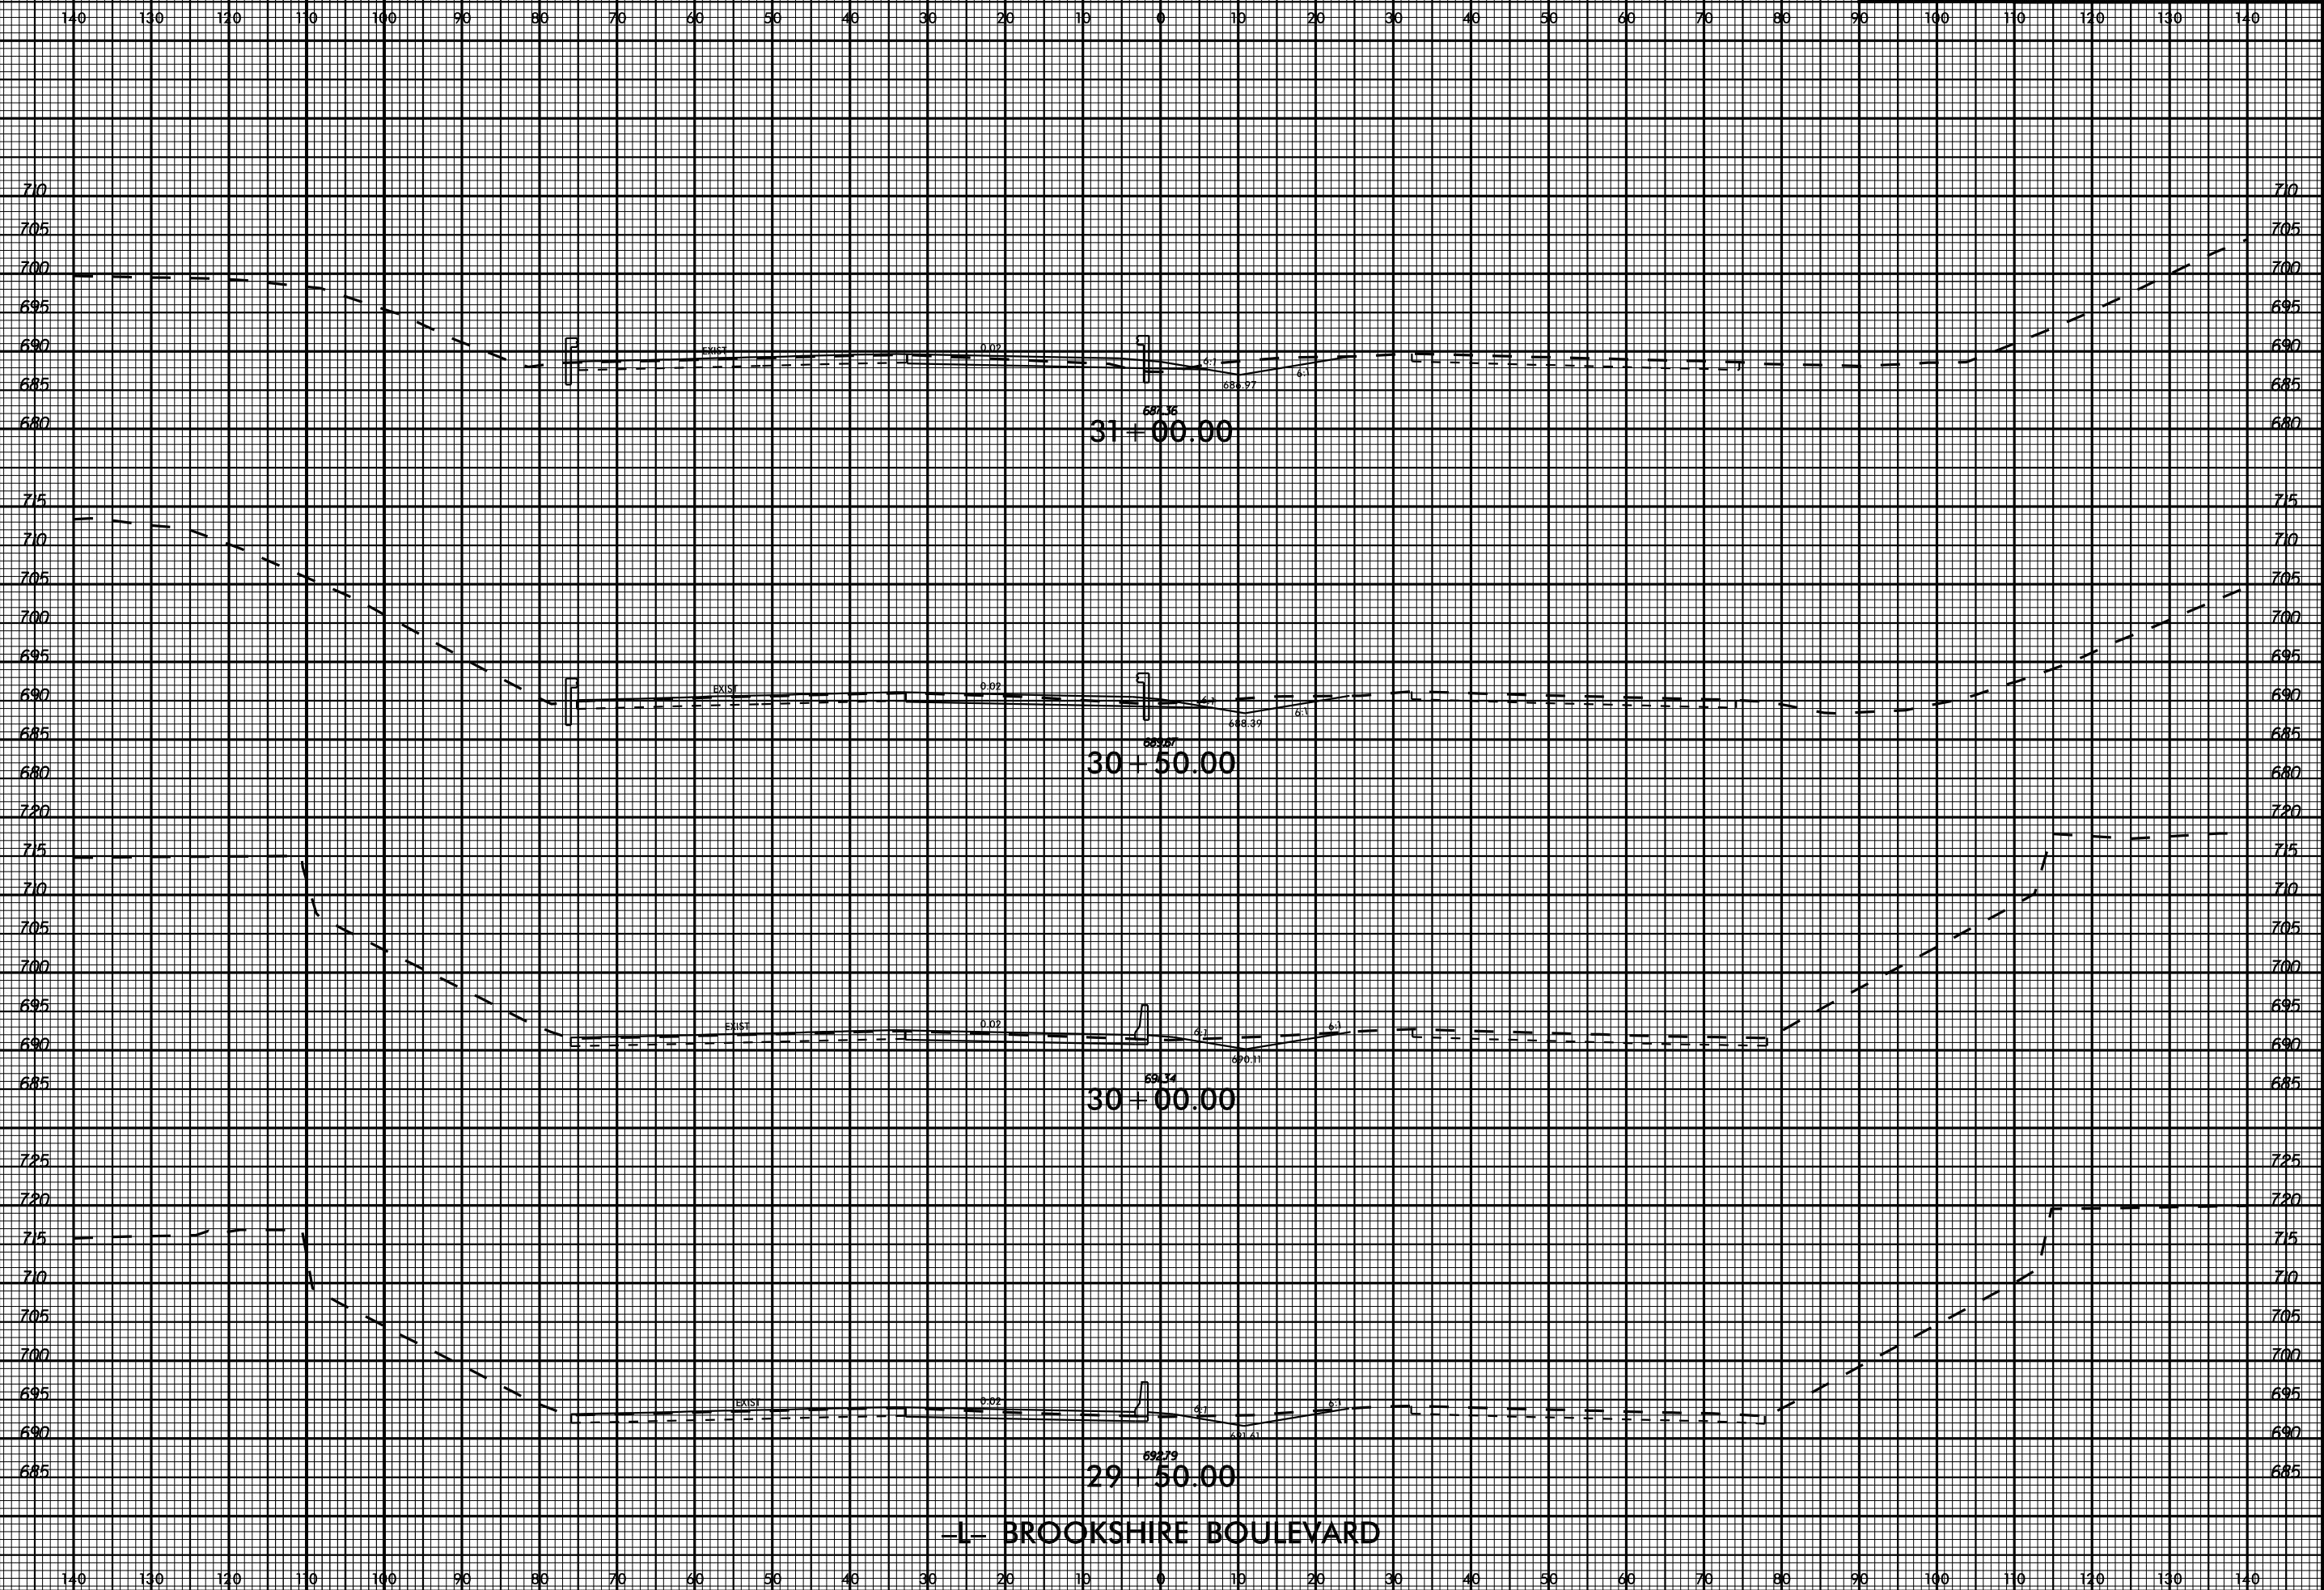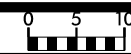


-1- BROOKSHIRE BOULEVARD

11/13/2017

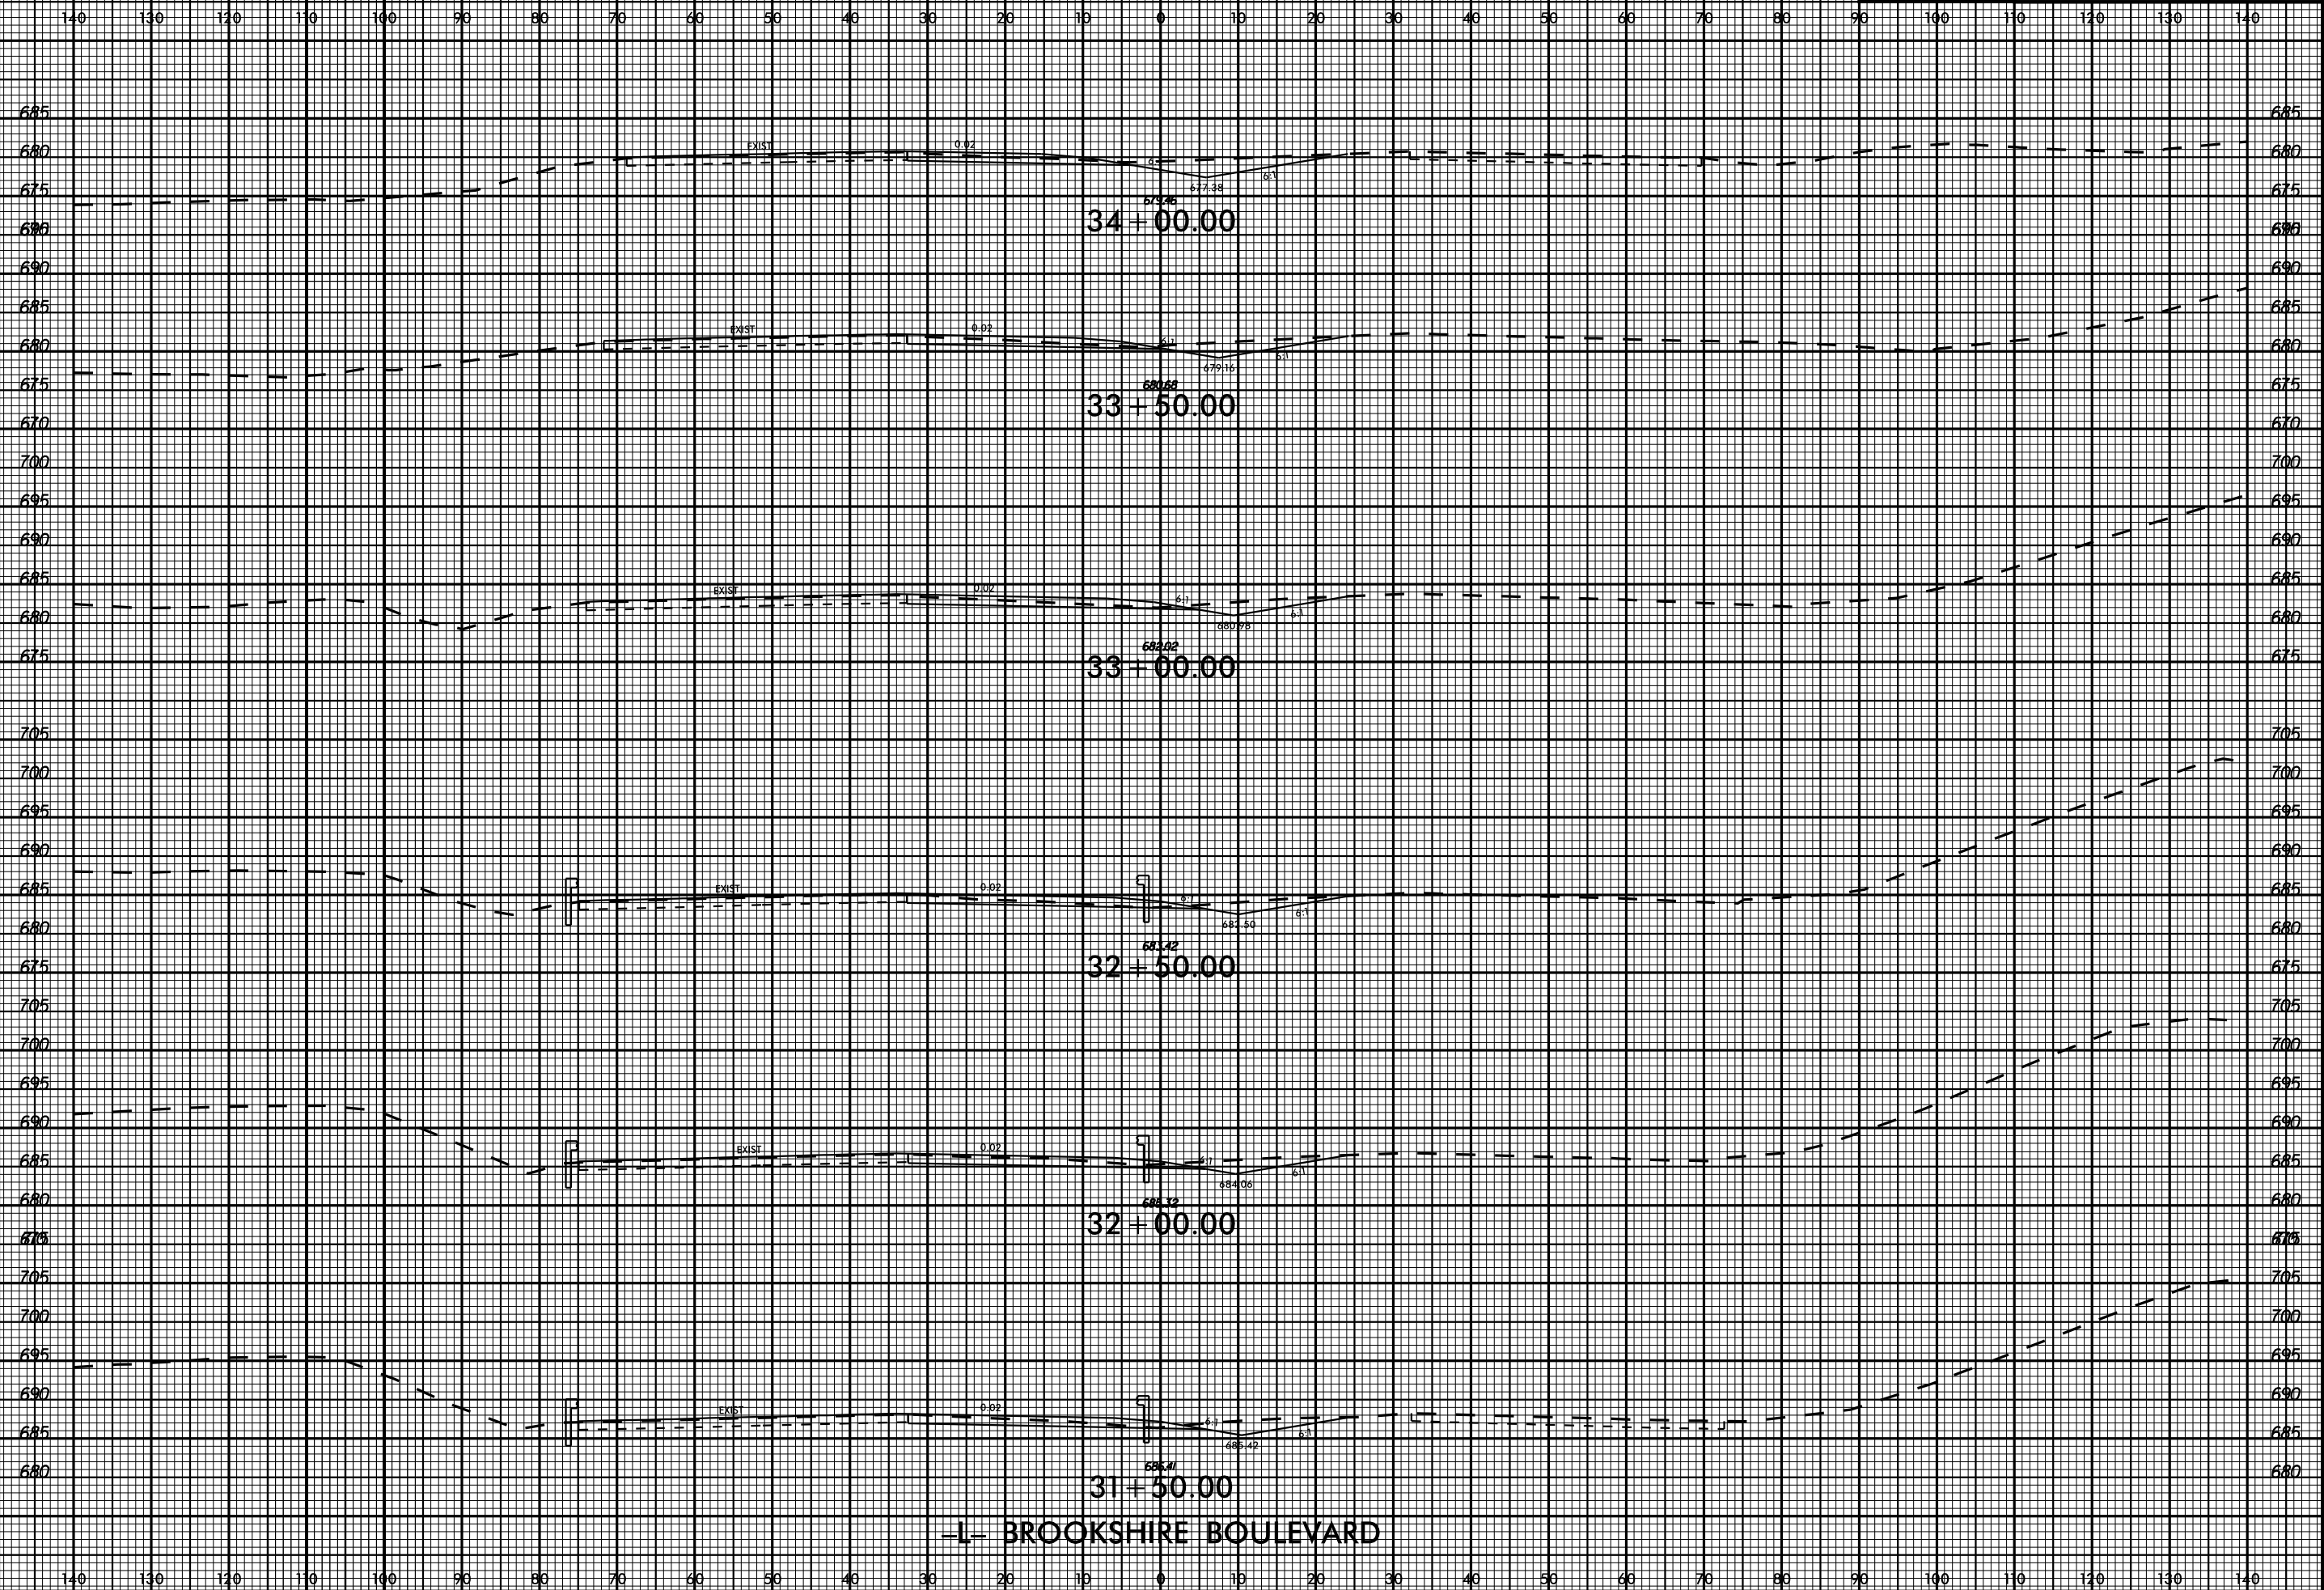


-L- BROOKSHIRE BOULEVARD


11/13/2017

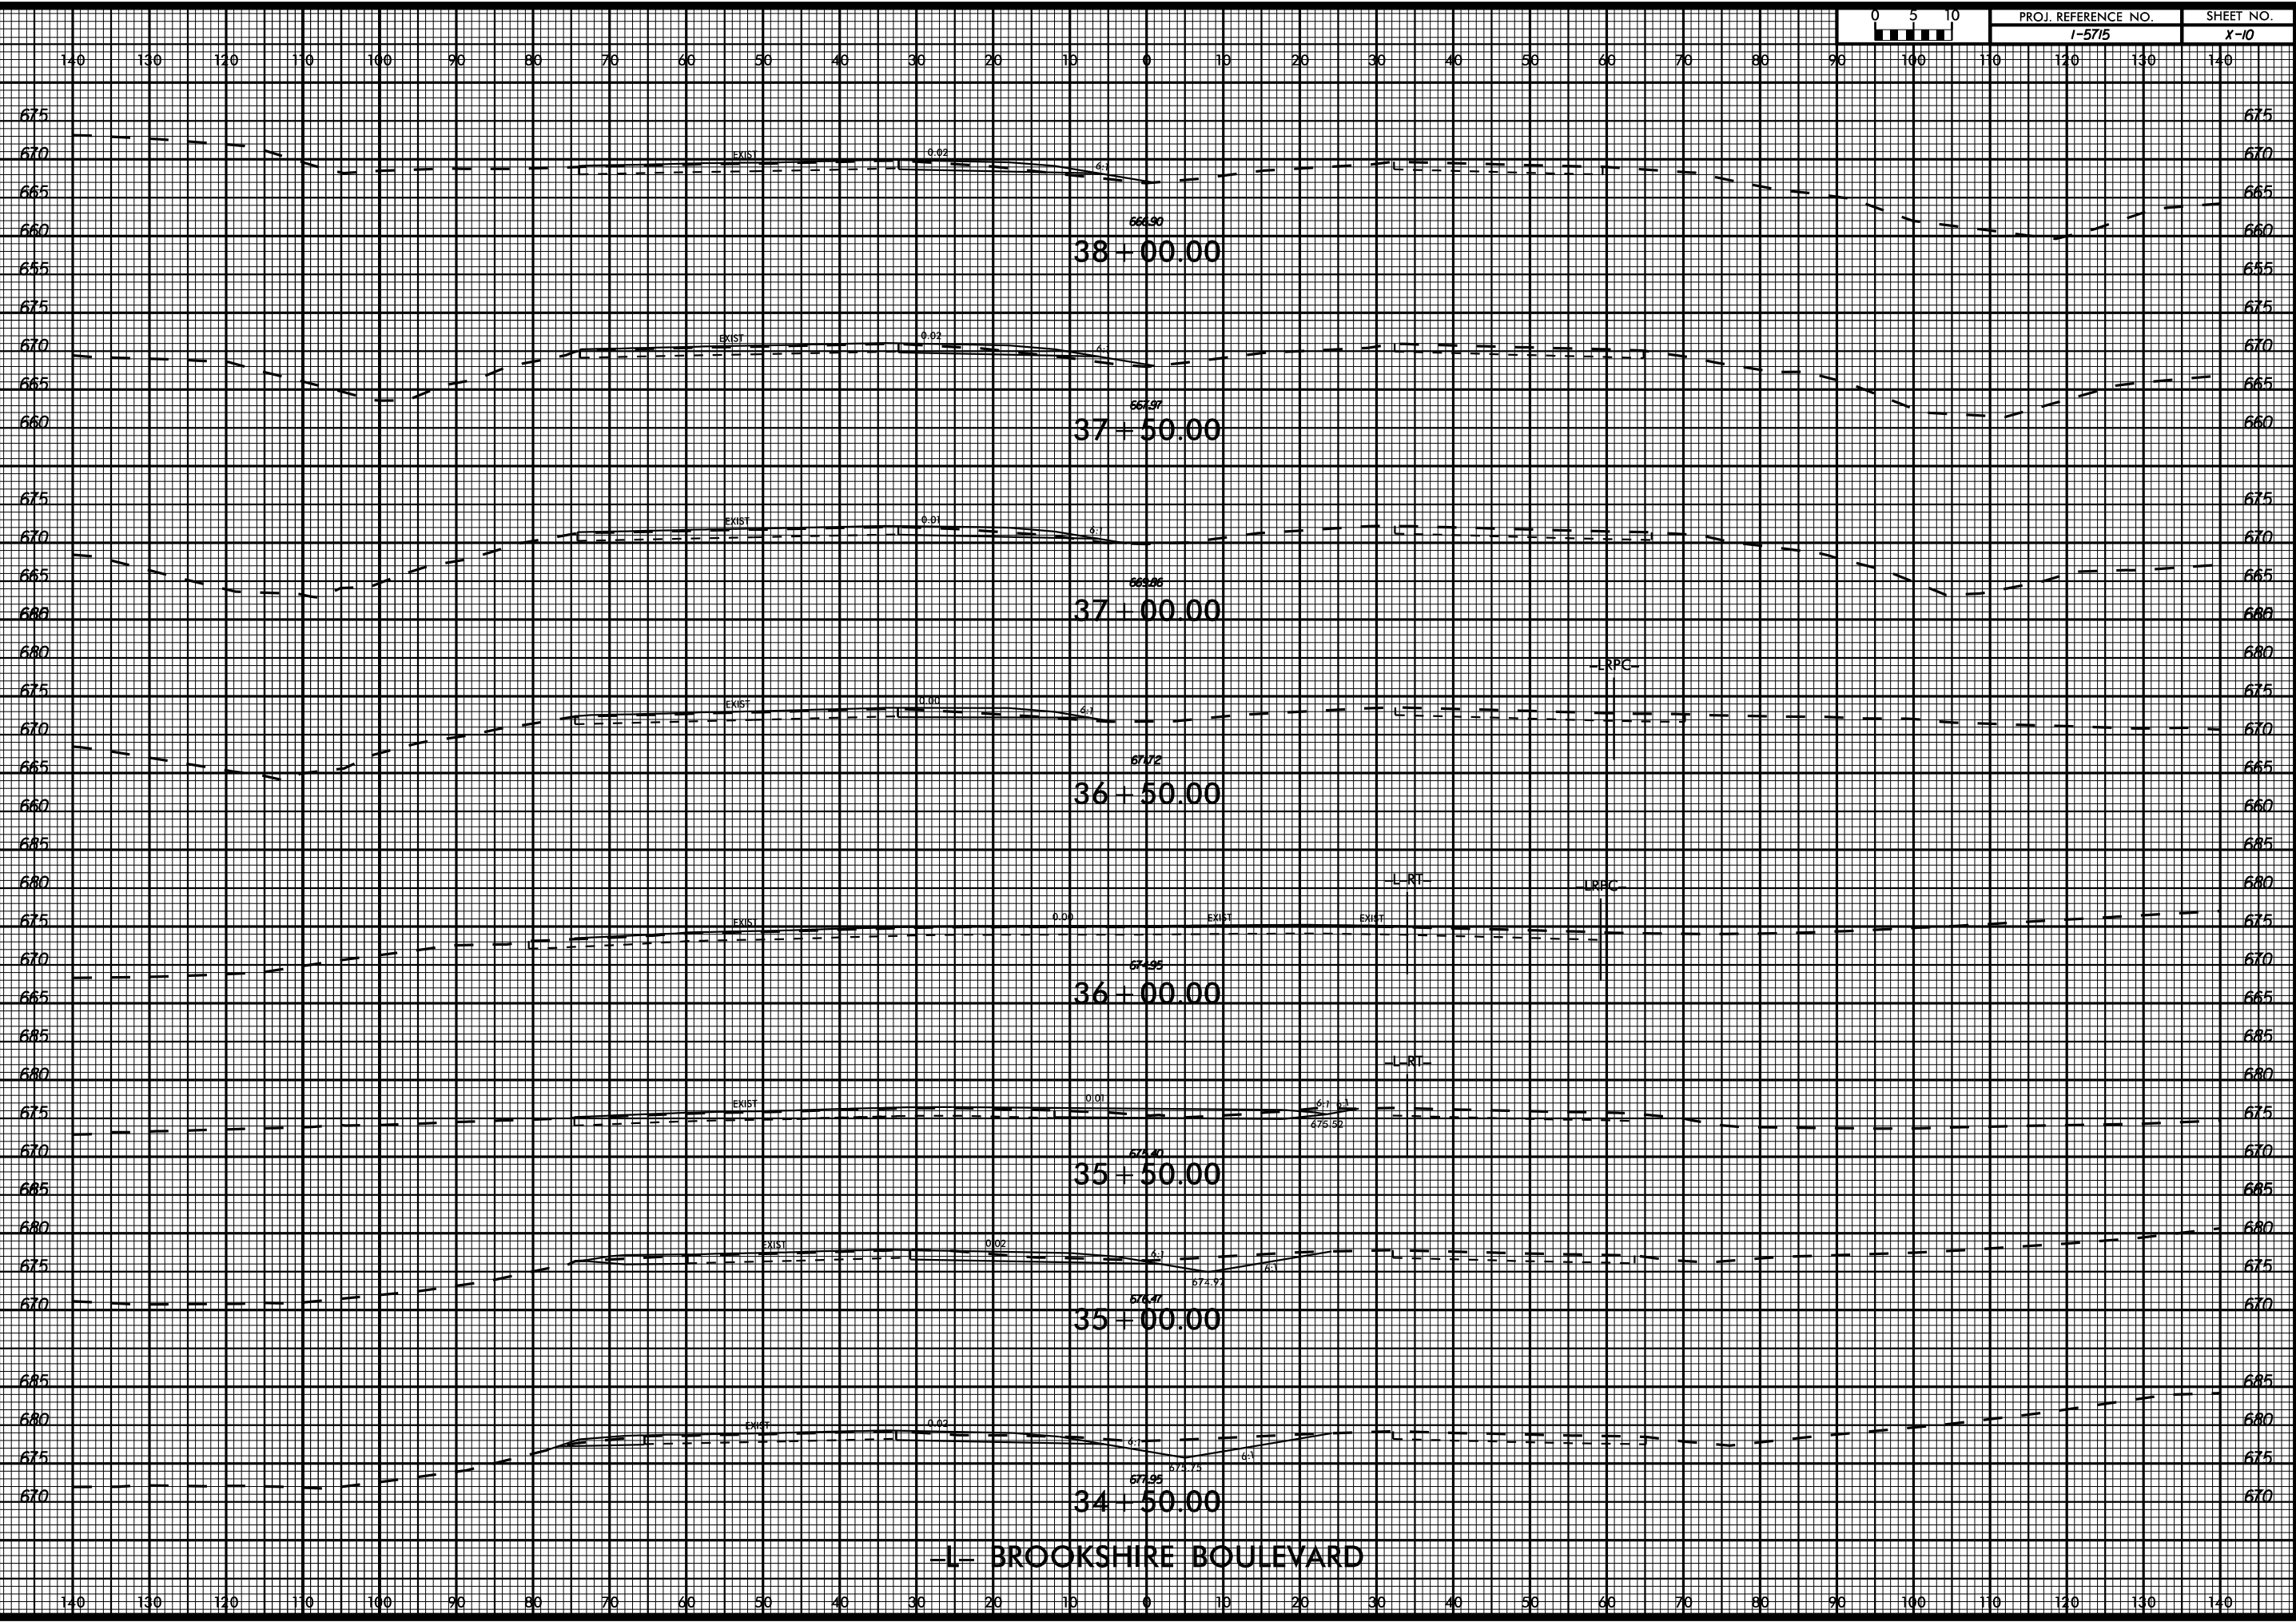

11/13/2017

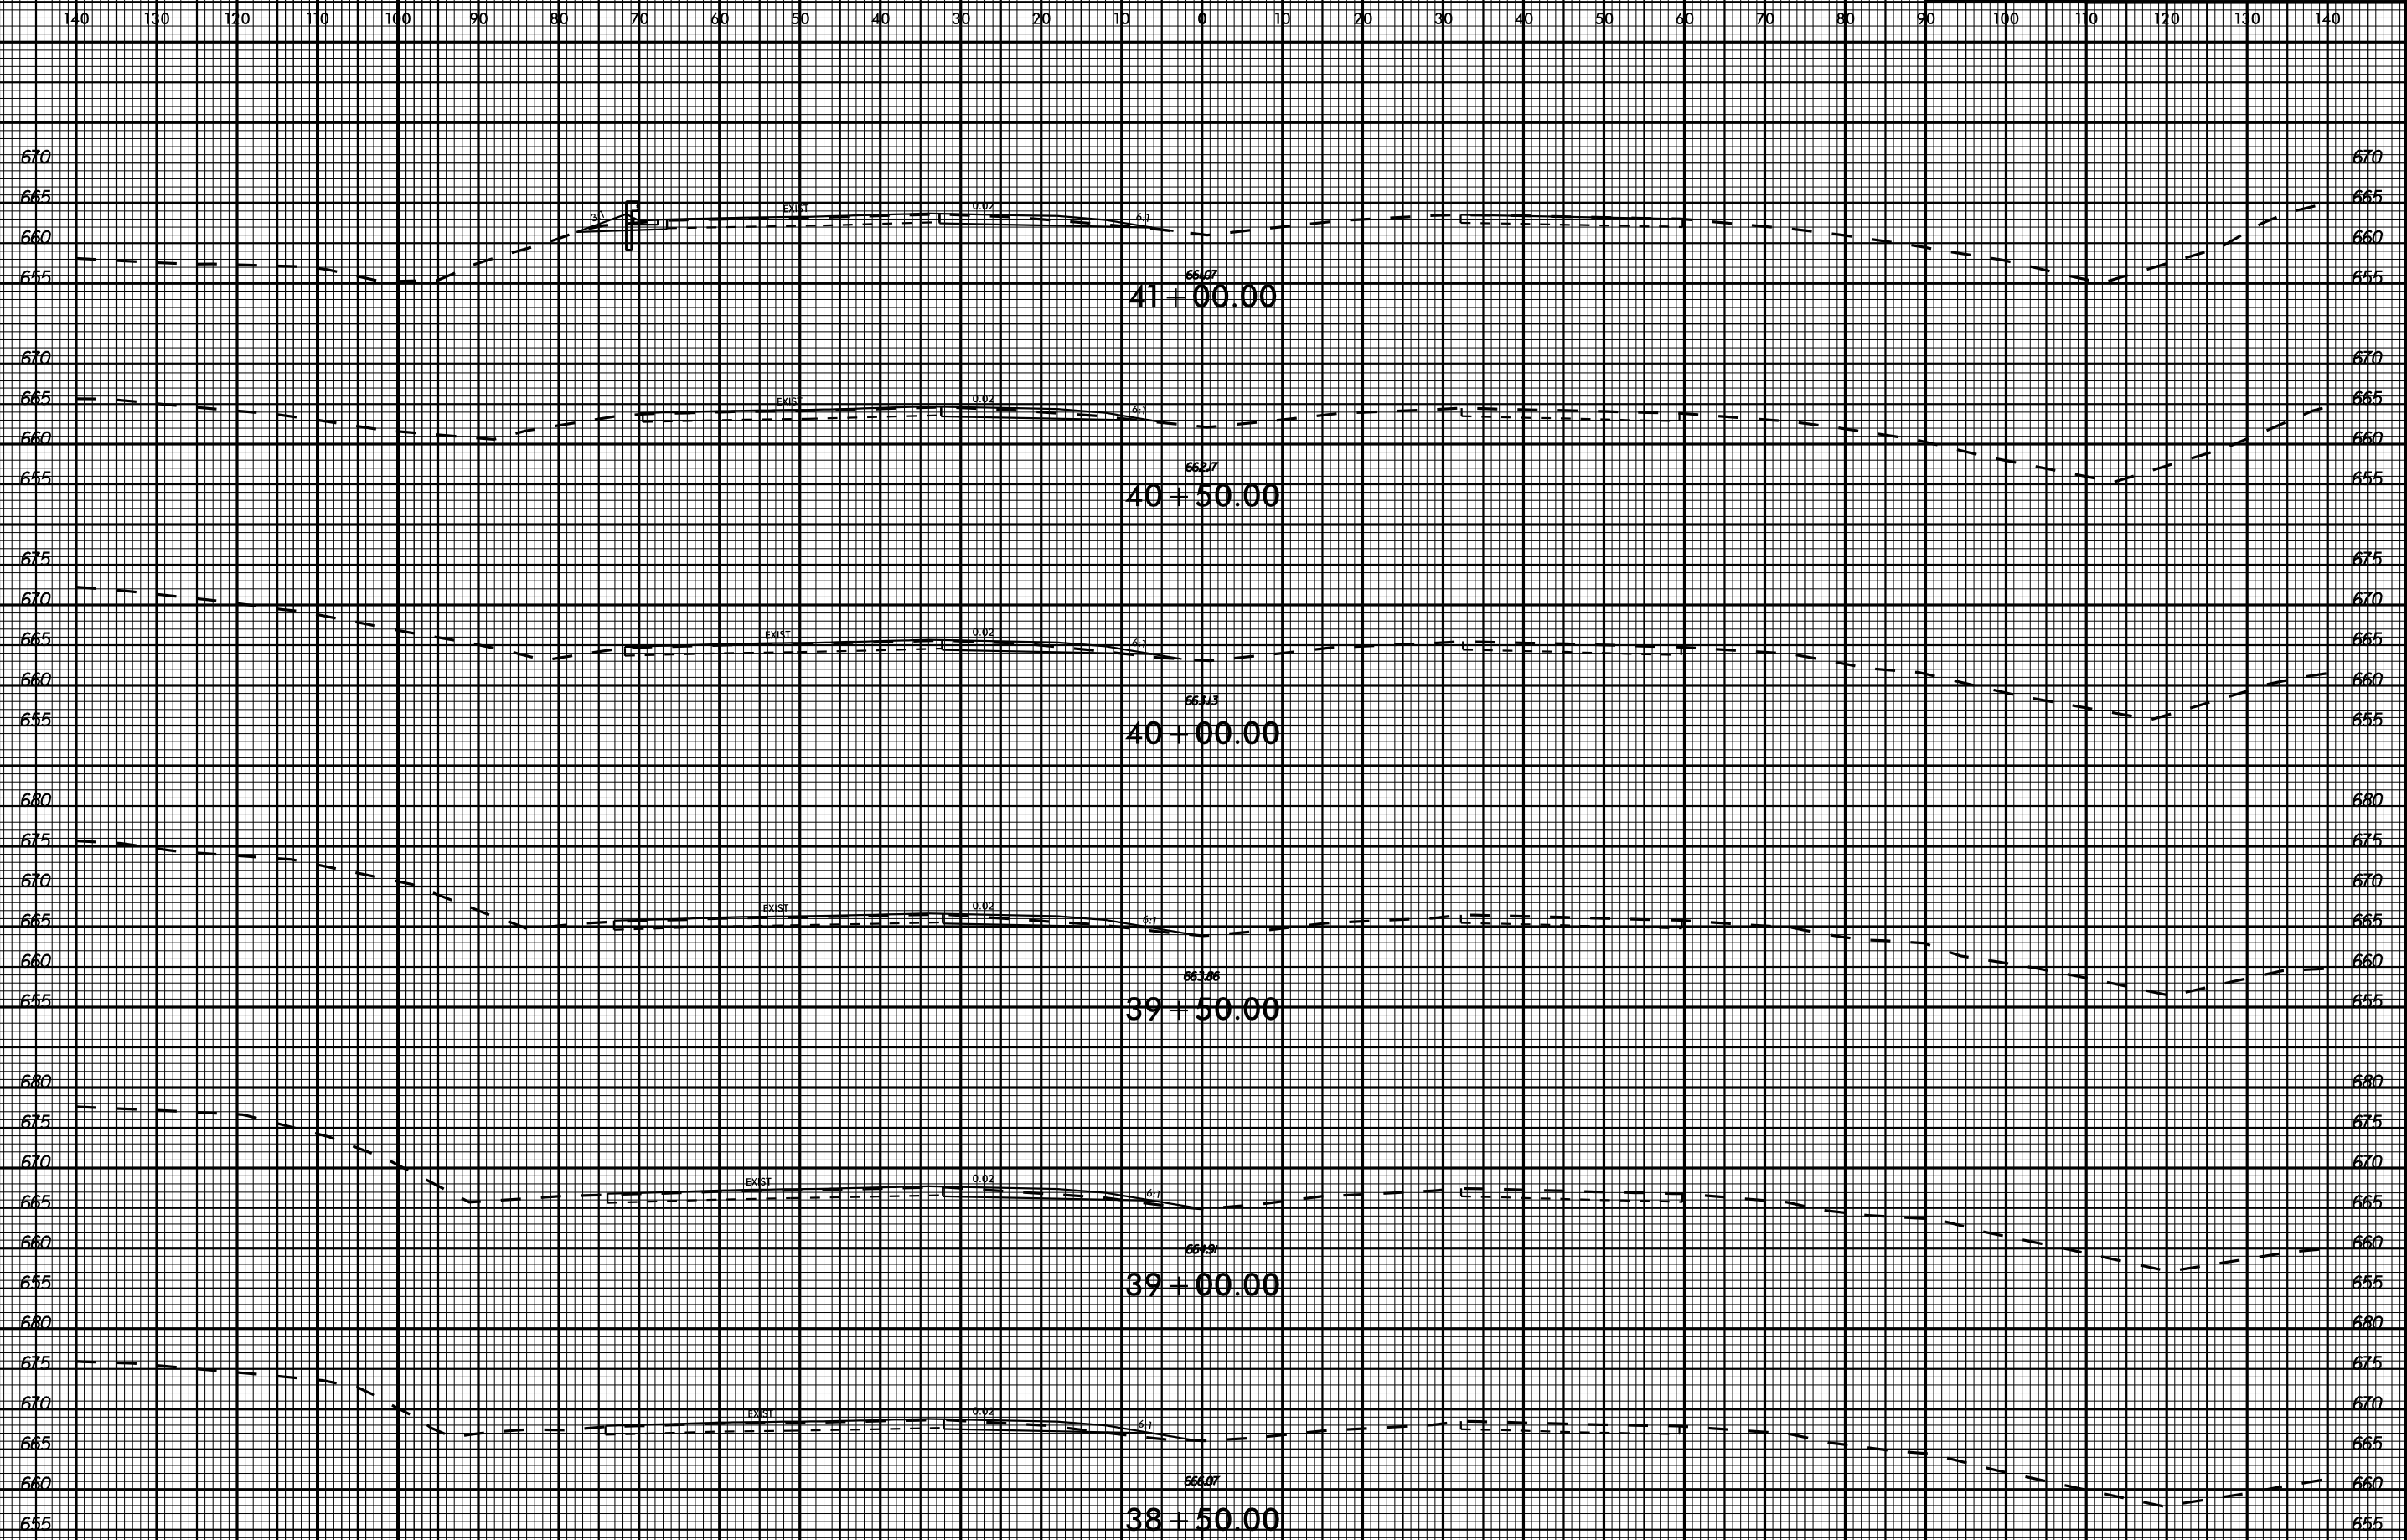


-1- BROOKSHIRE BOULEVARD

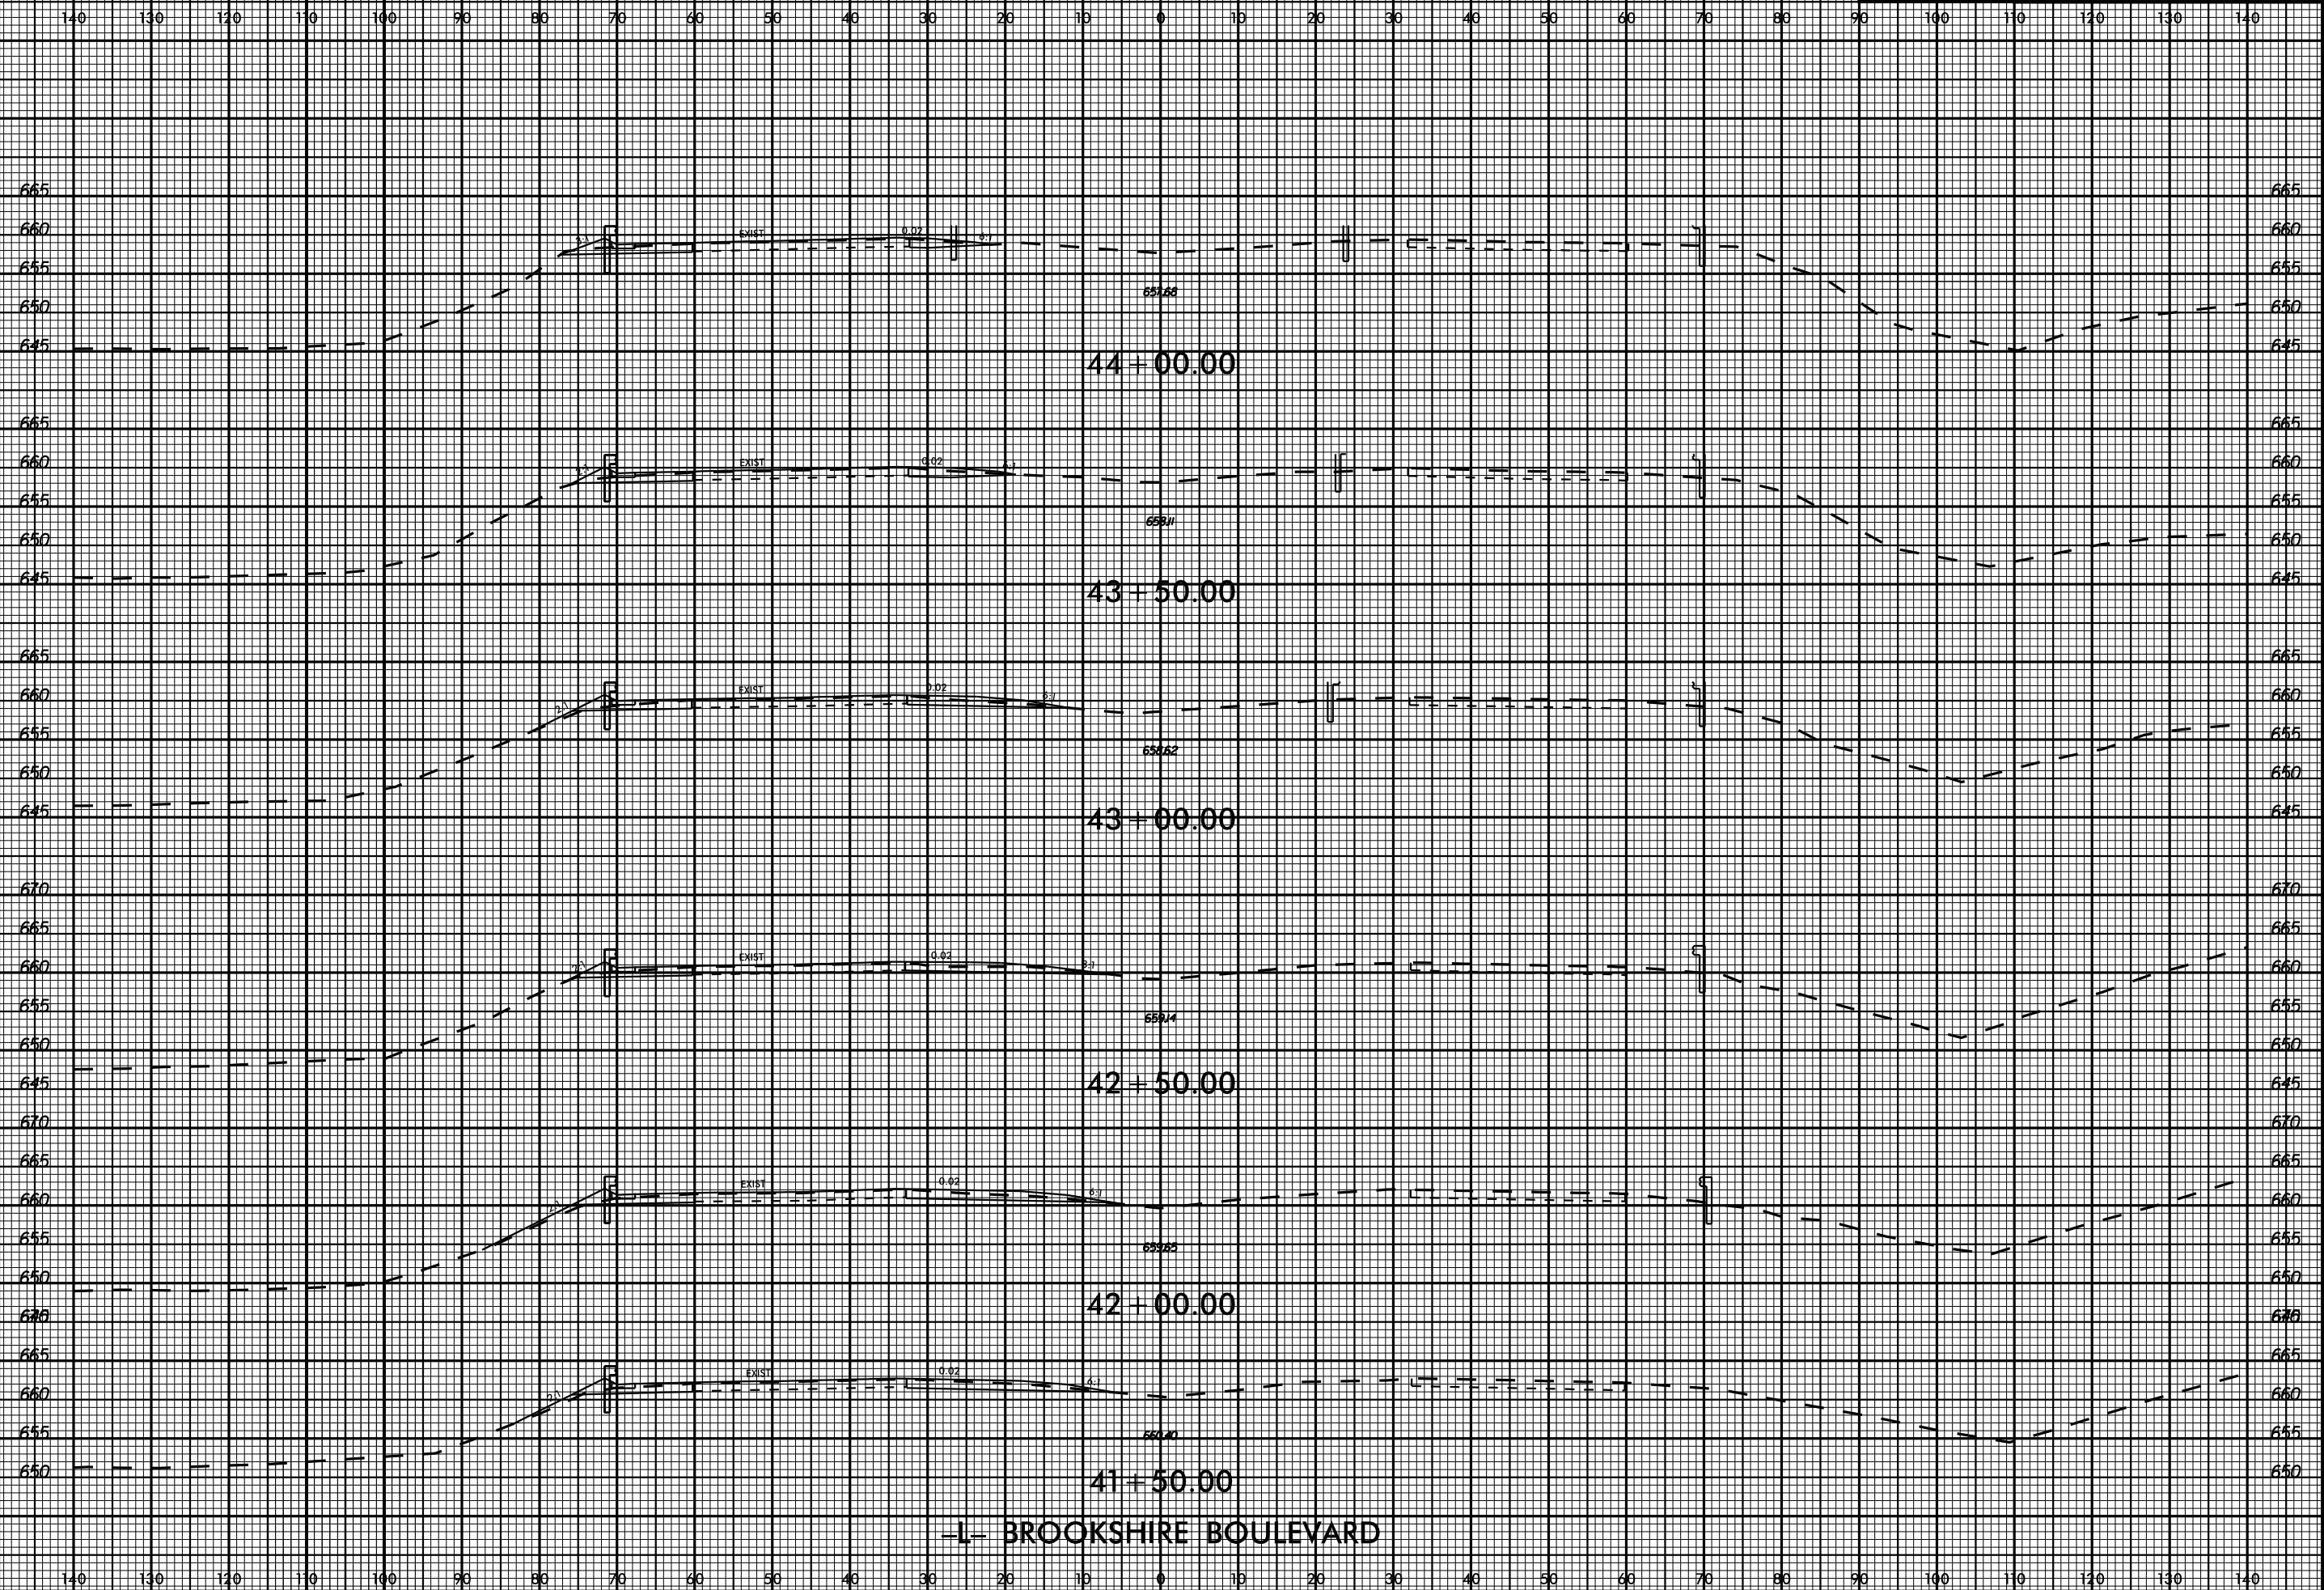



-1- BROOKSHIRE BOULEVARD

11/13/2017


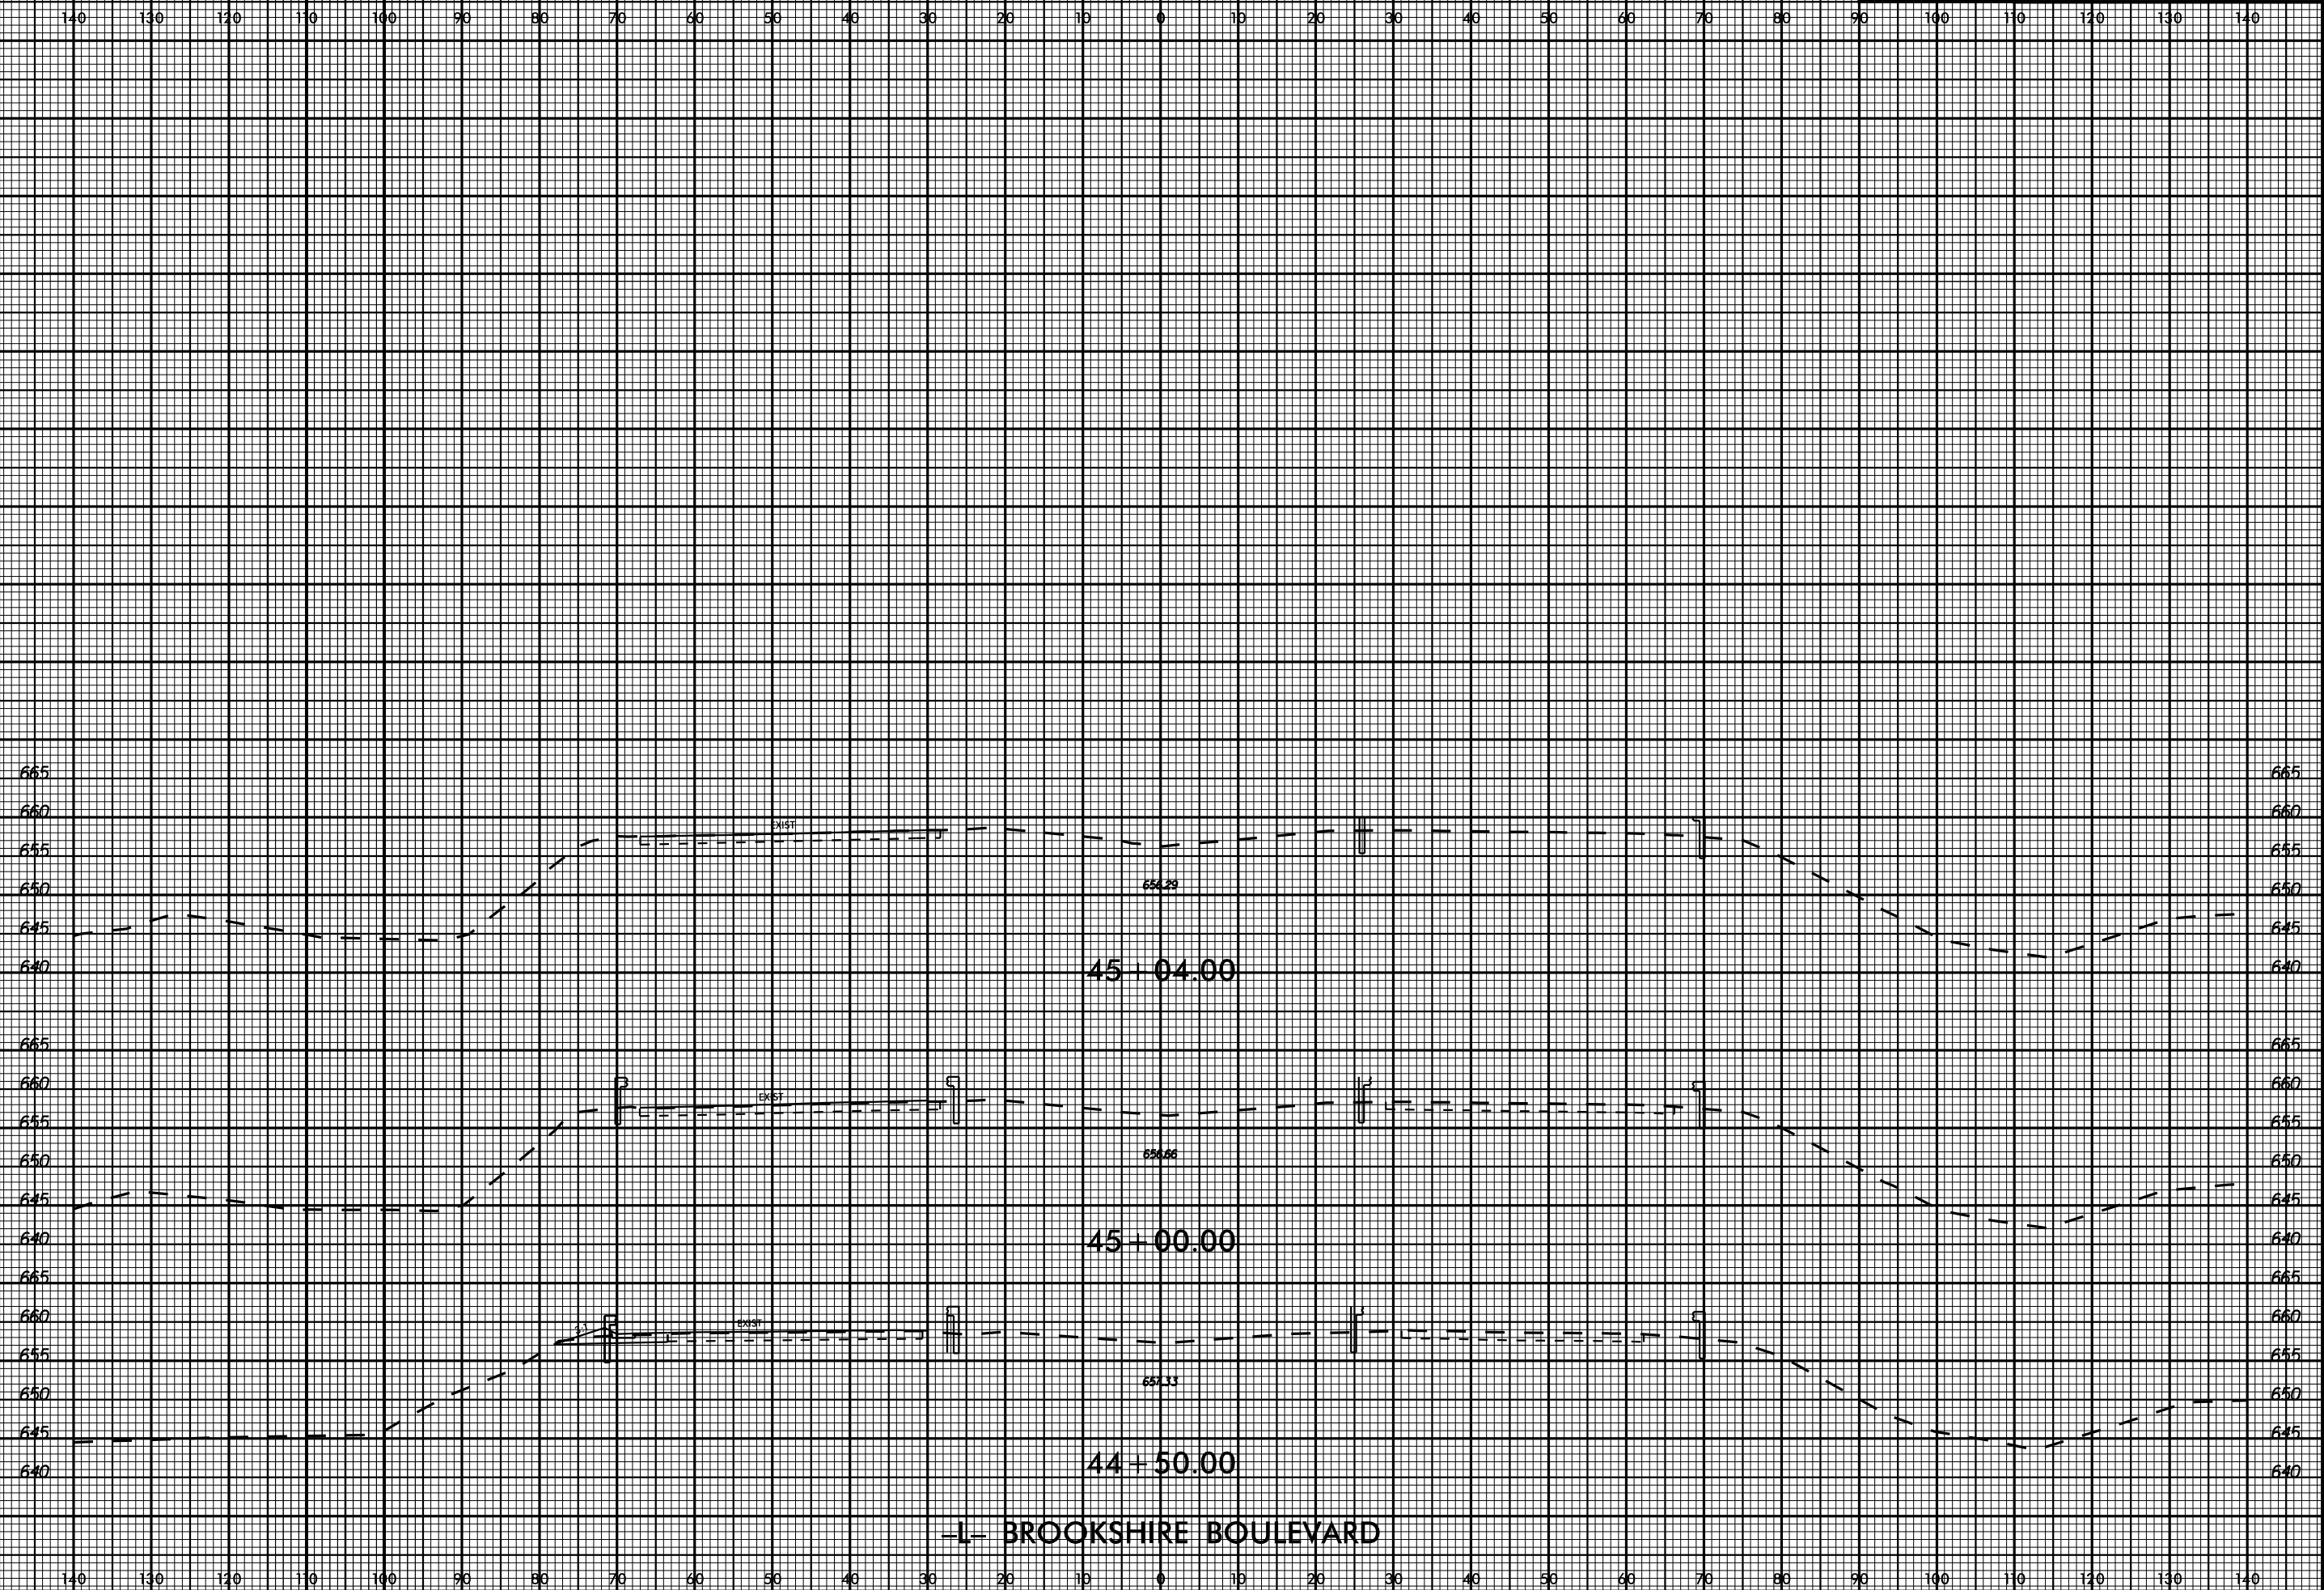


11/13/2017

-L- BROOKSHIRE BOULEVARD

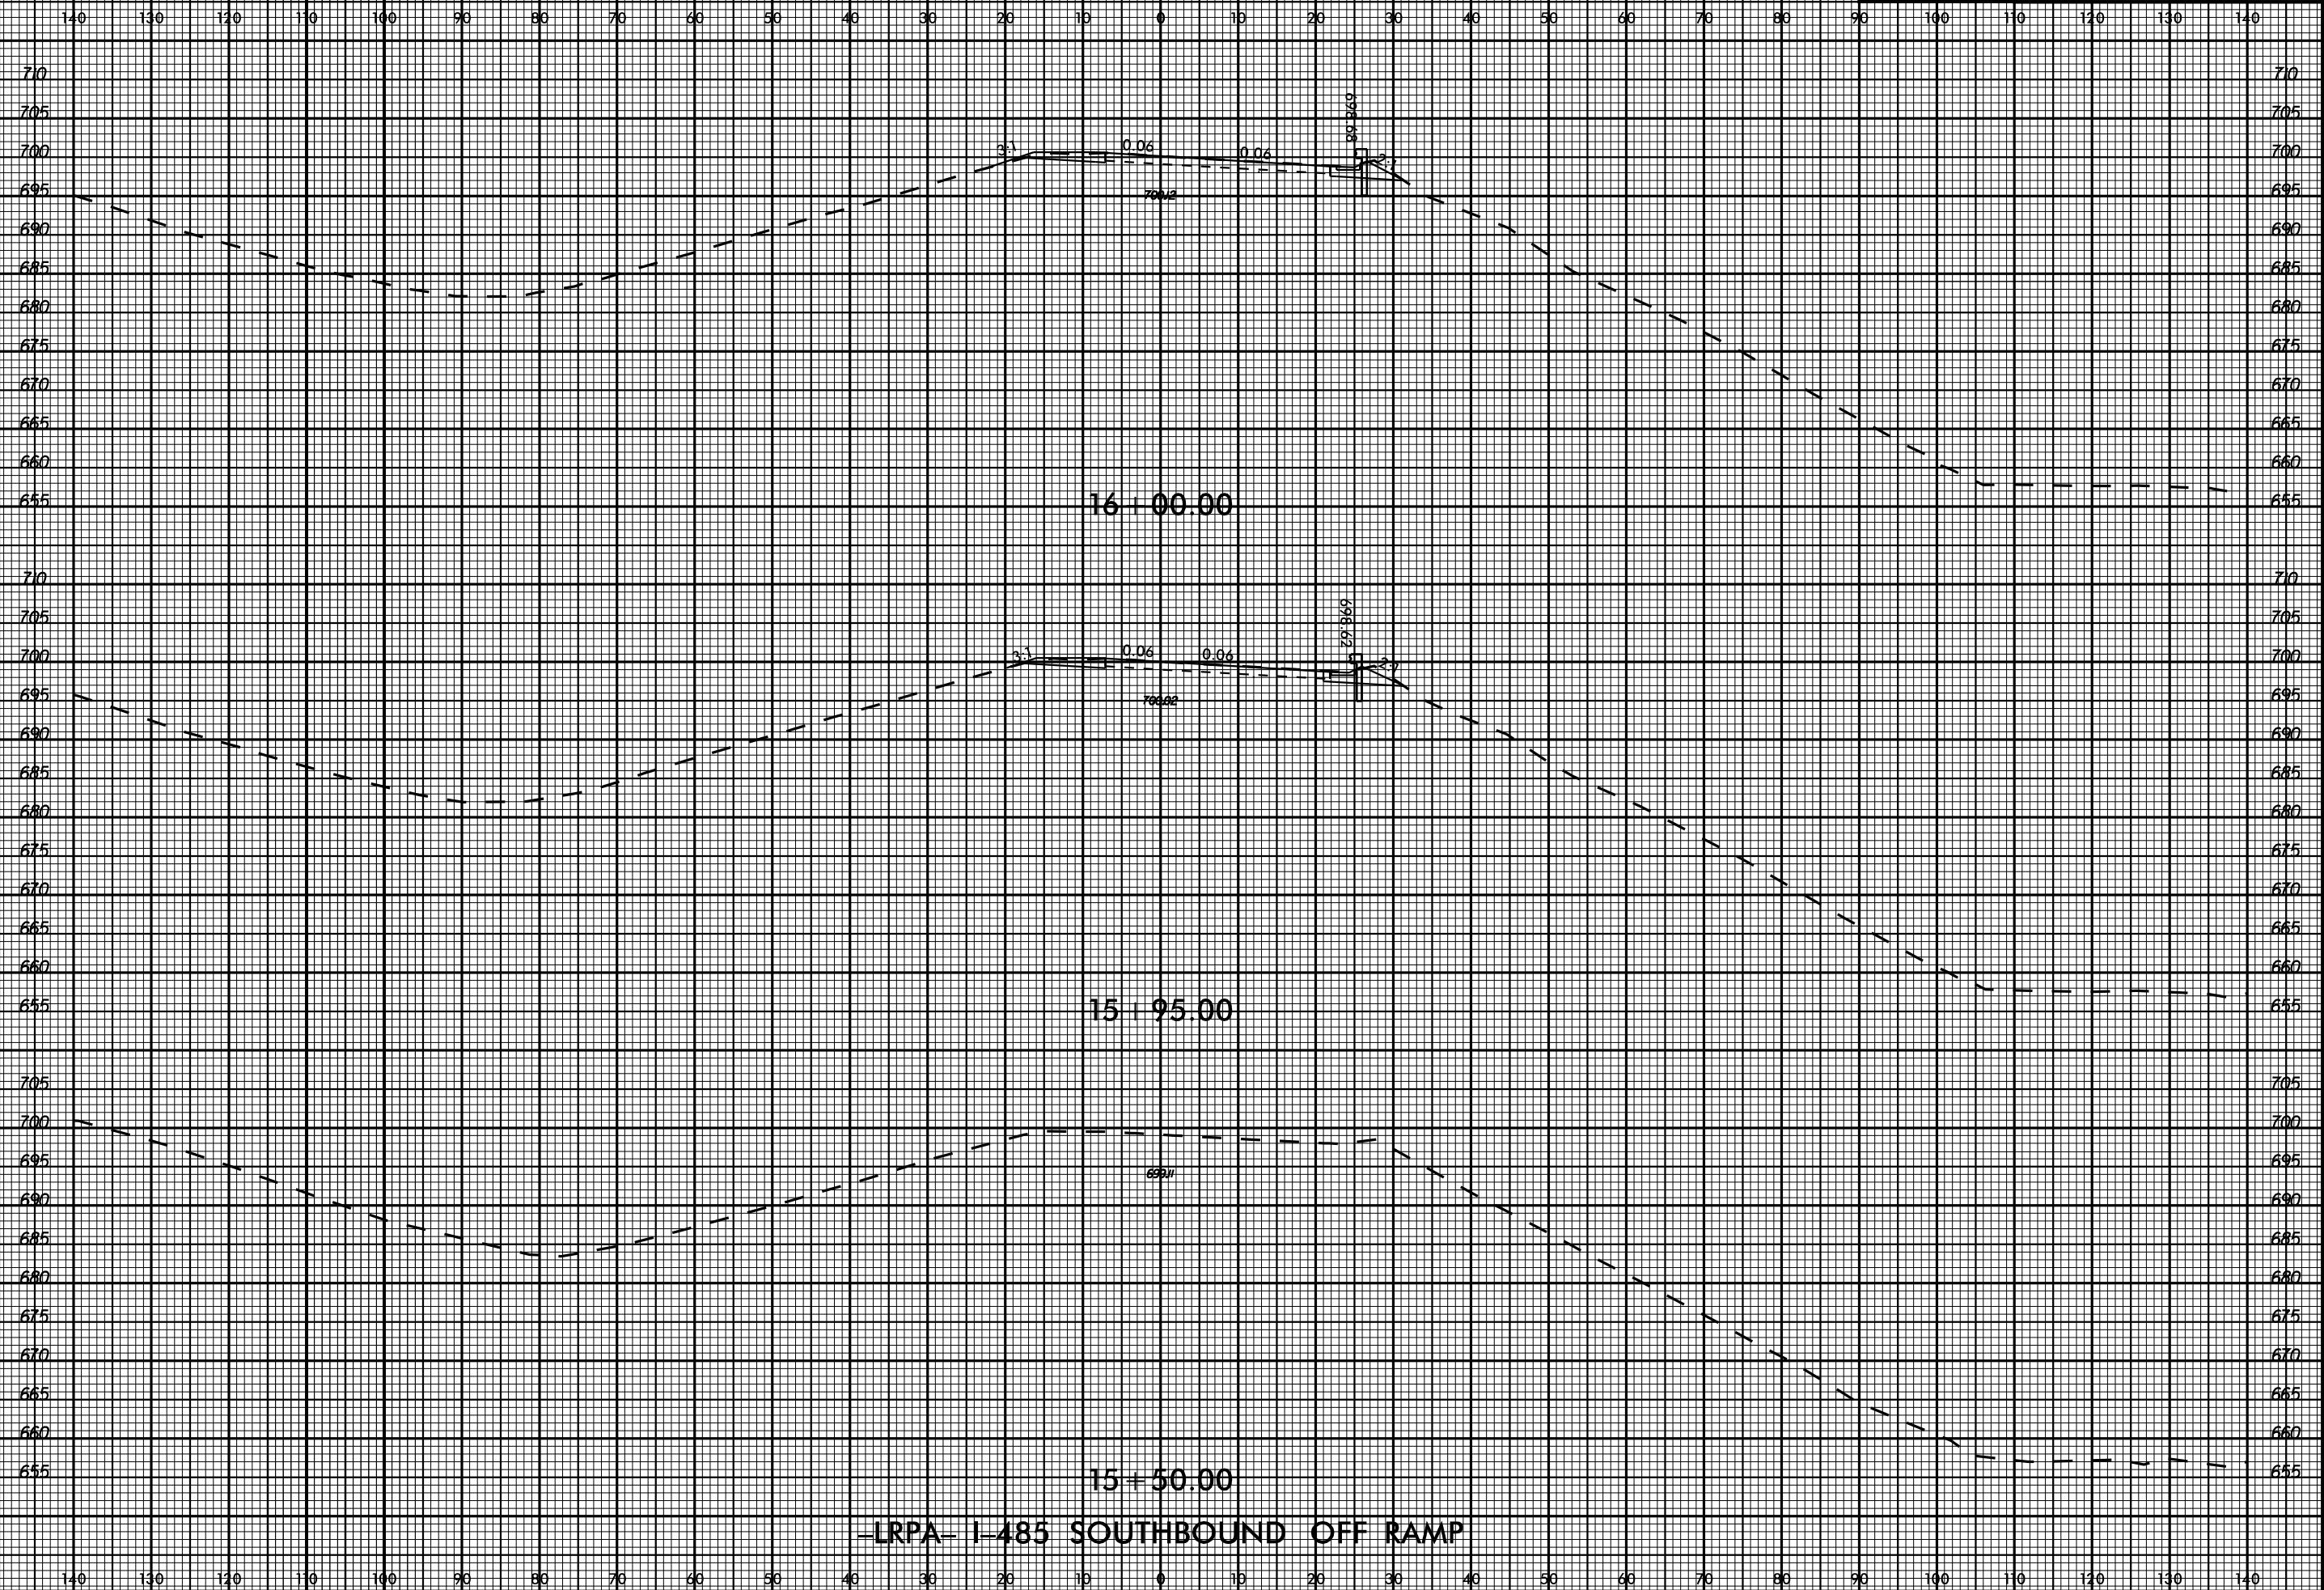
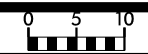


-LRPA- I-485 SOUTHBOUND OFF RAMP

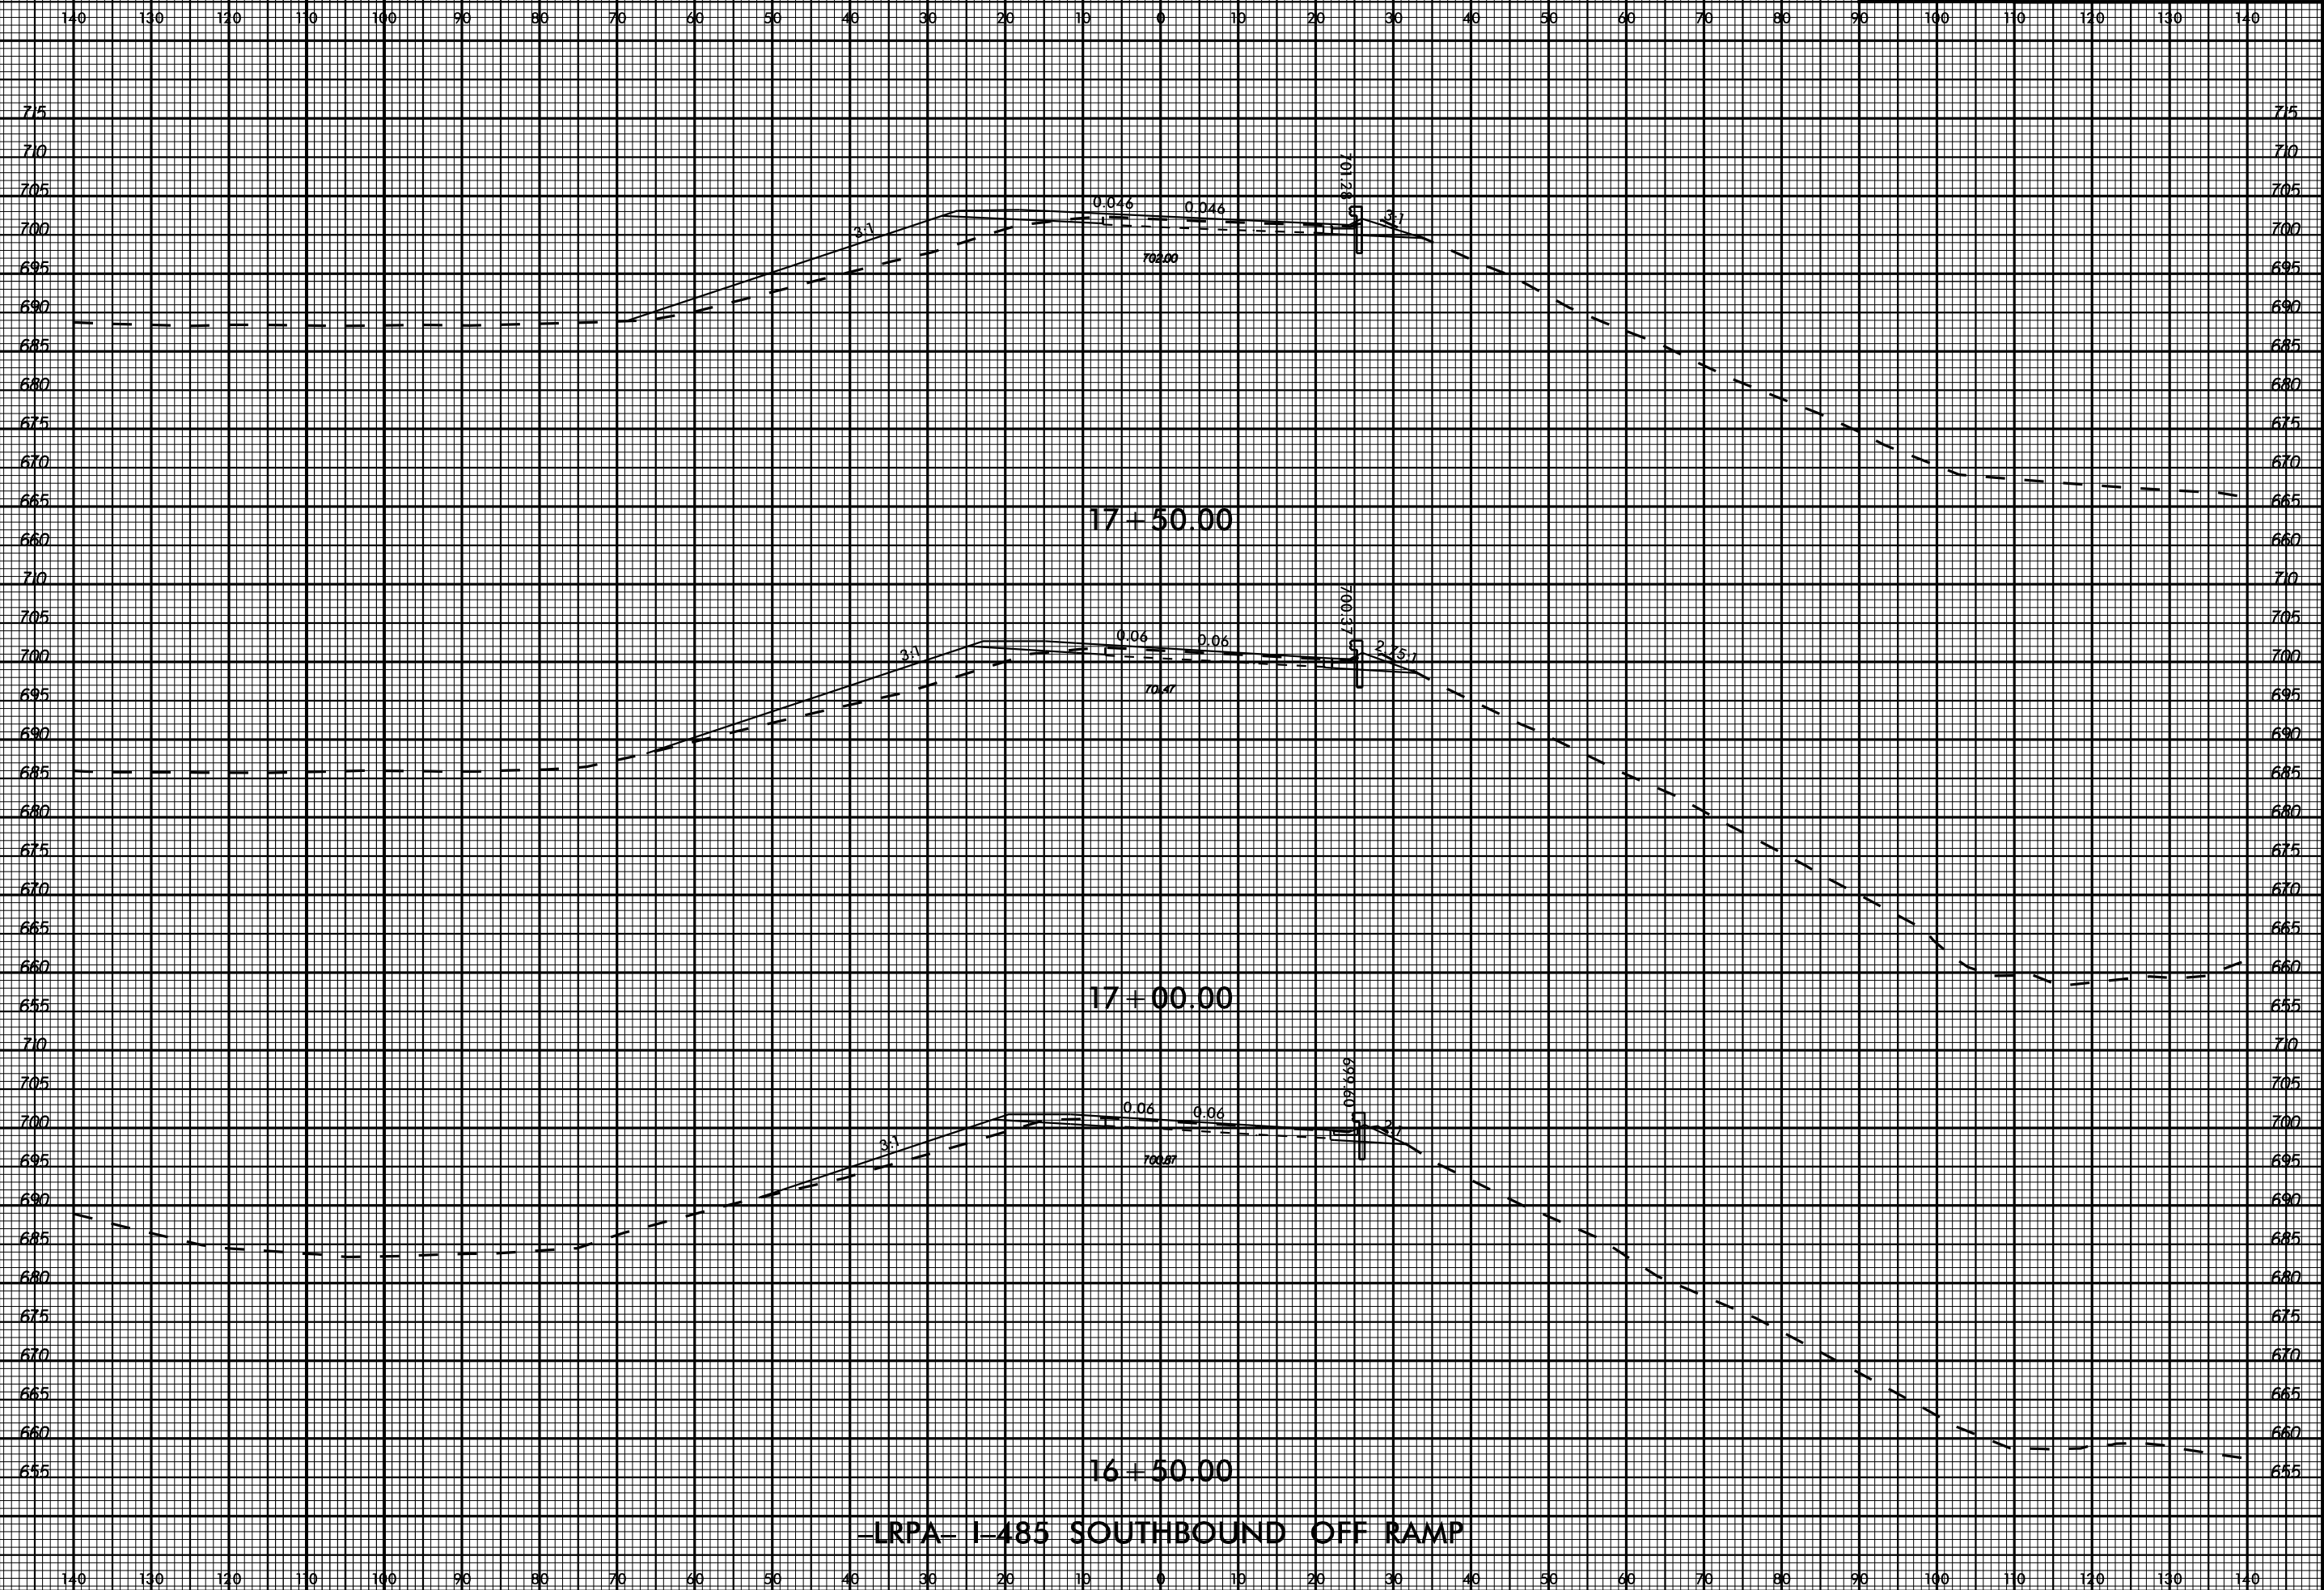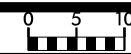


-LRPA- I-485 SOUTHBOUND OFF RAMP

11/13/2017

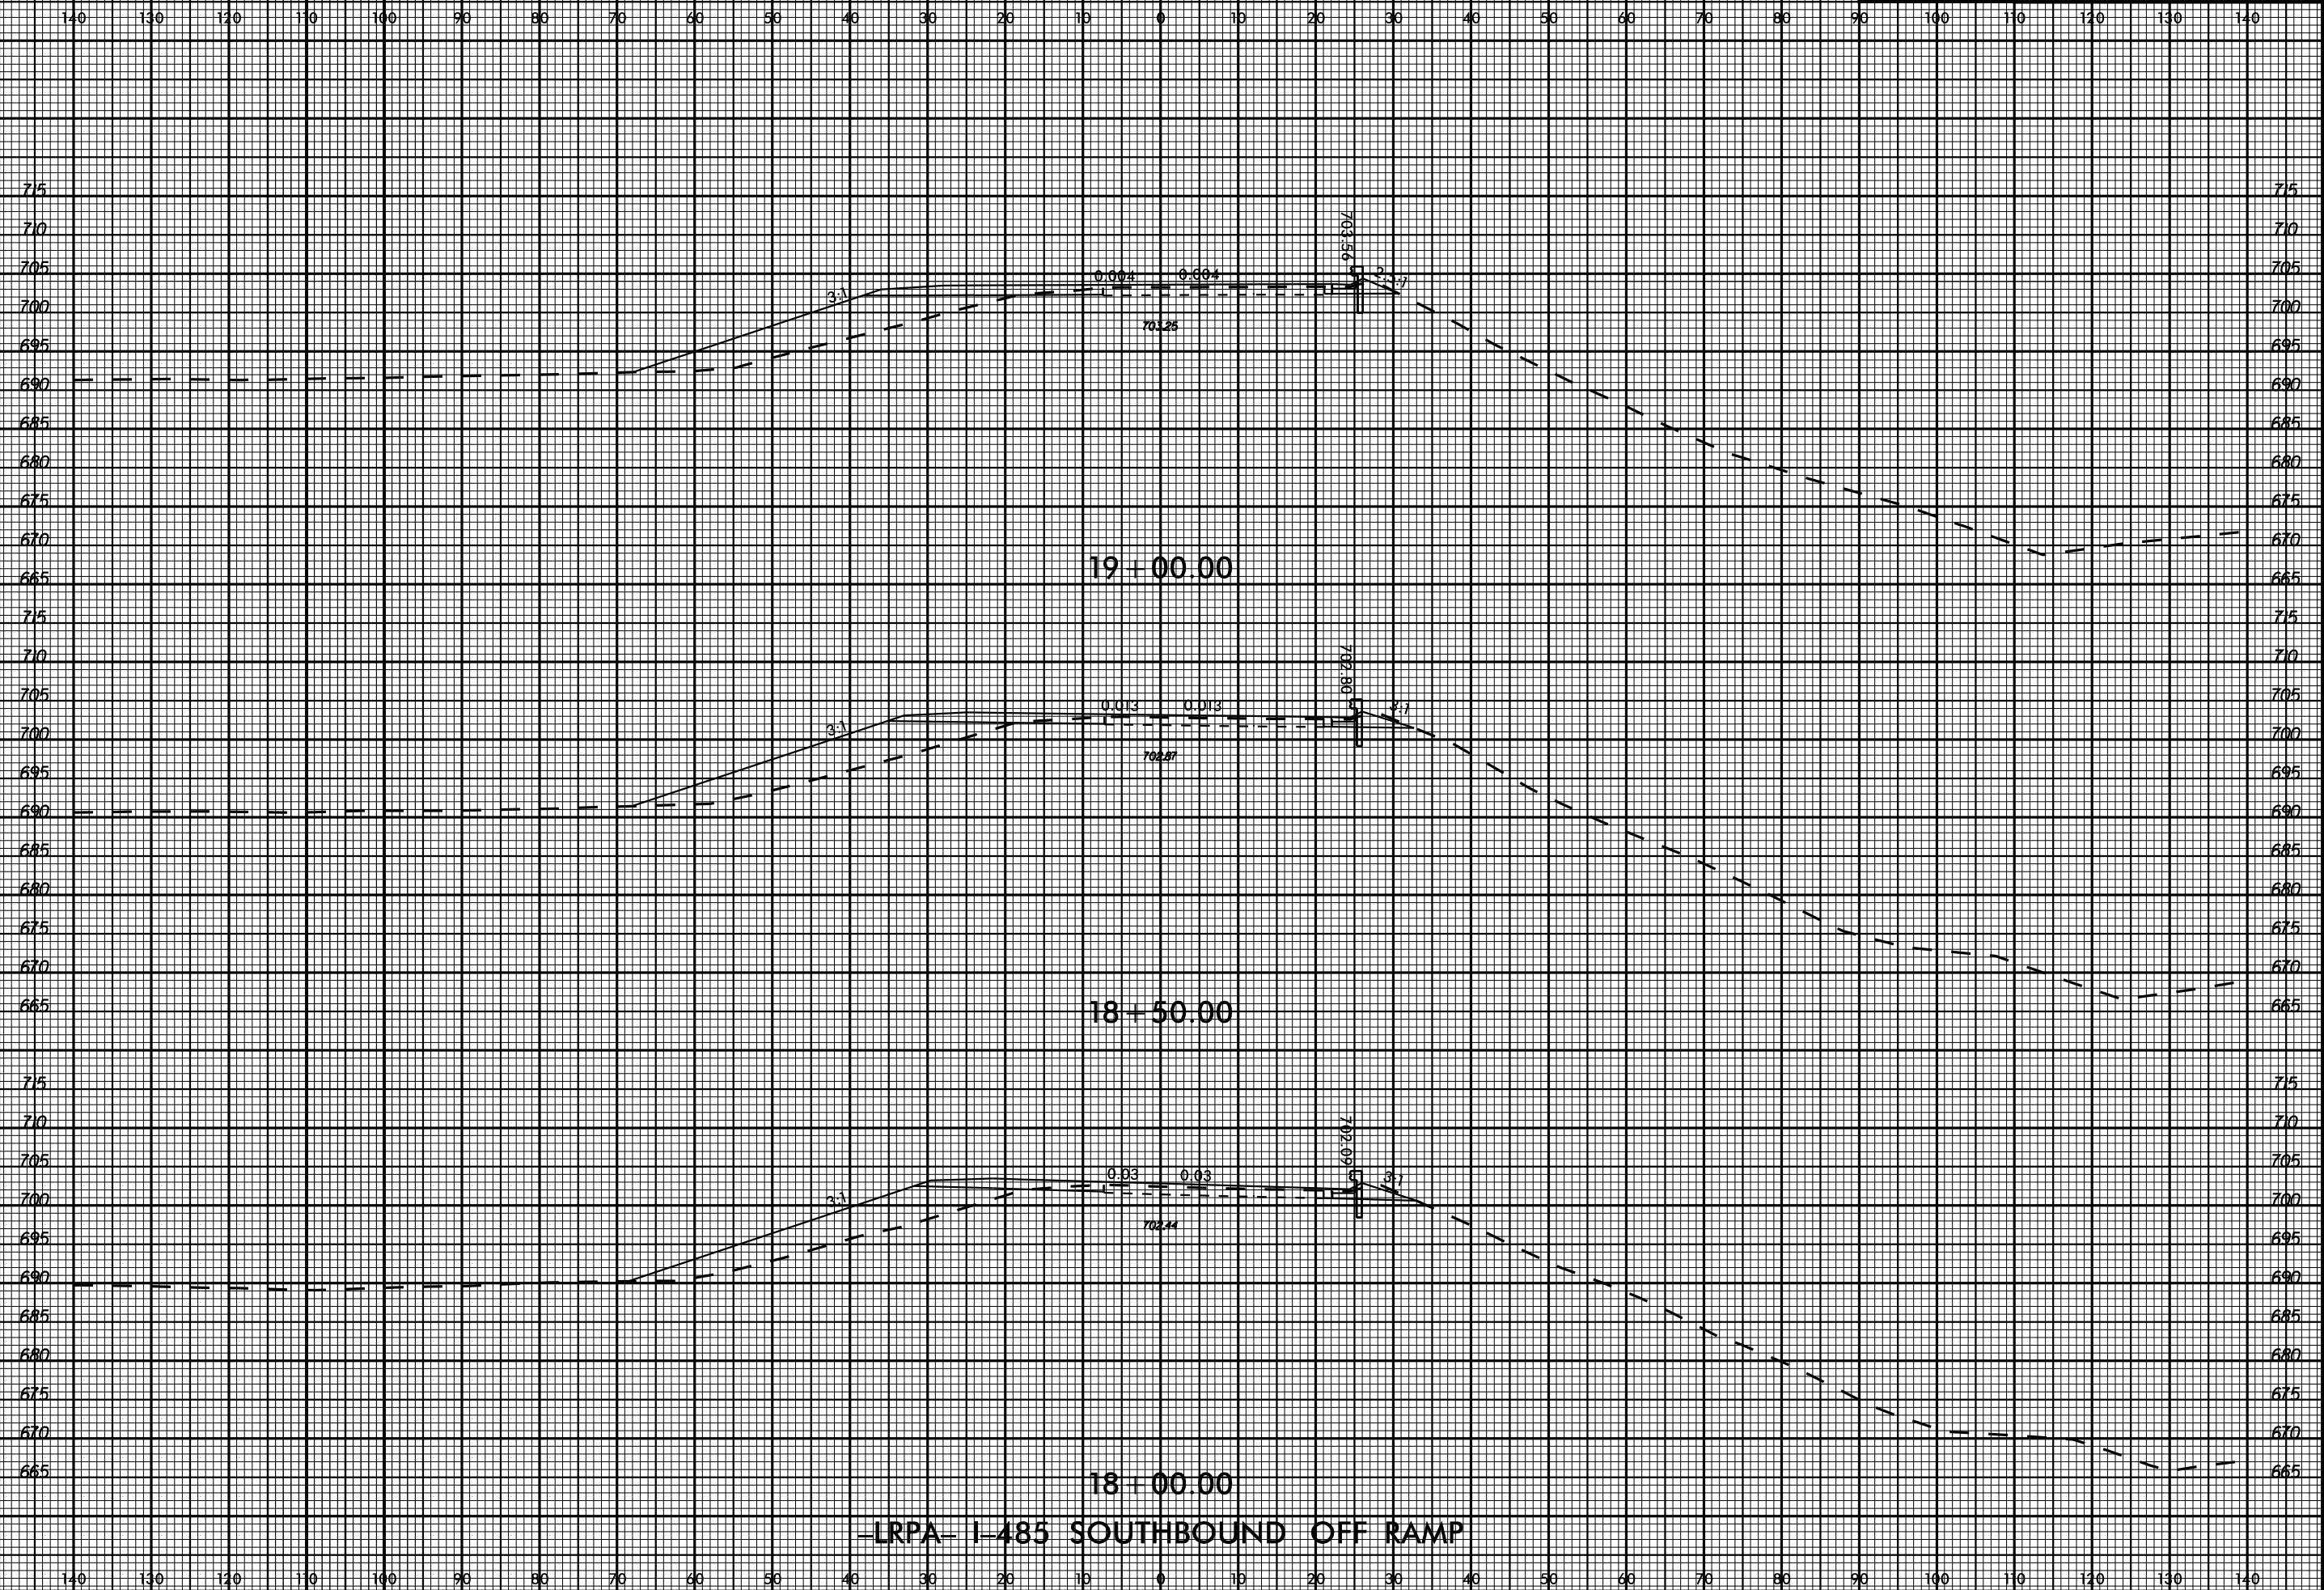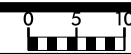


LRPA I-485 SOUTHBOUND OFF RAMP

11/13/2017

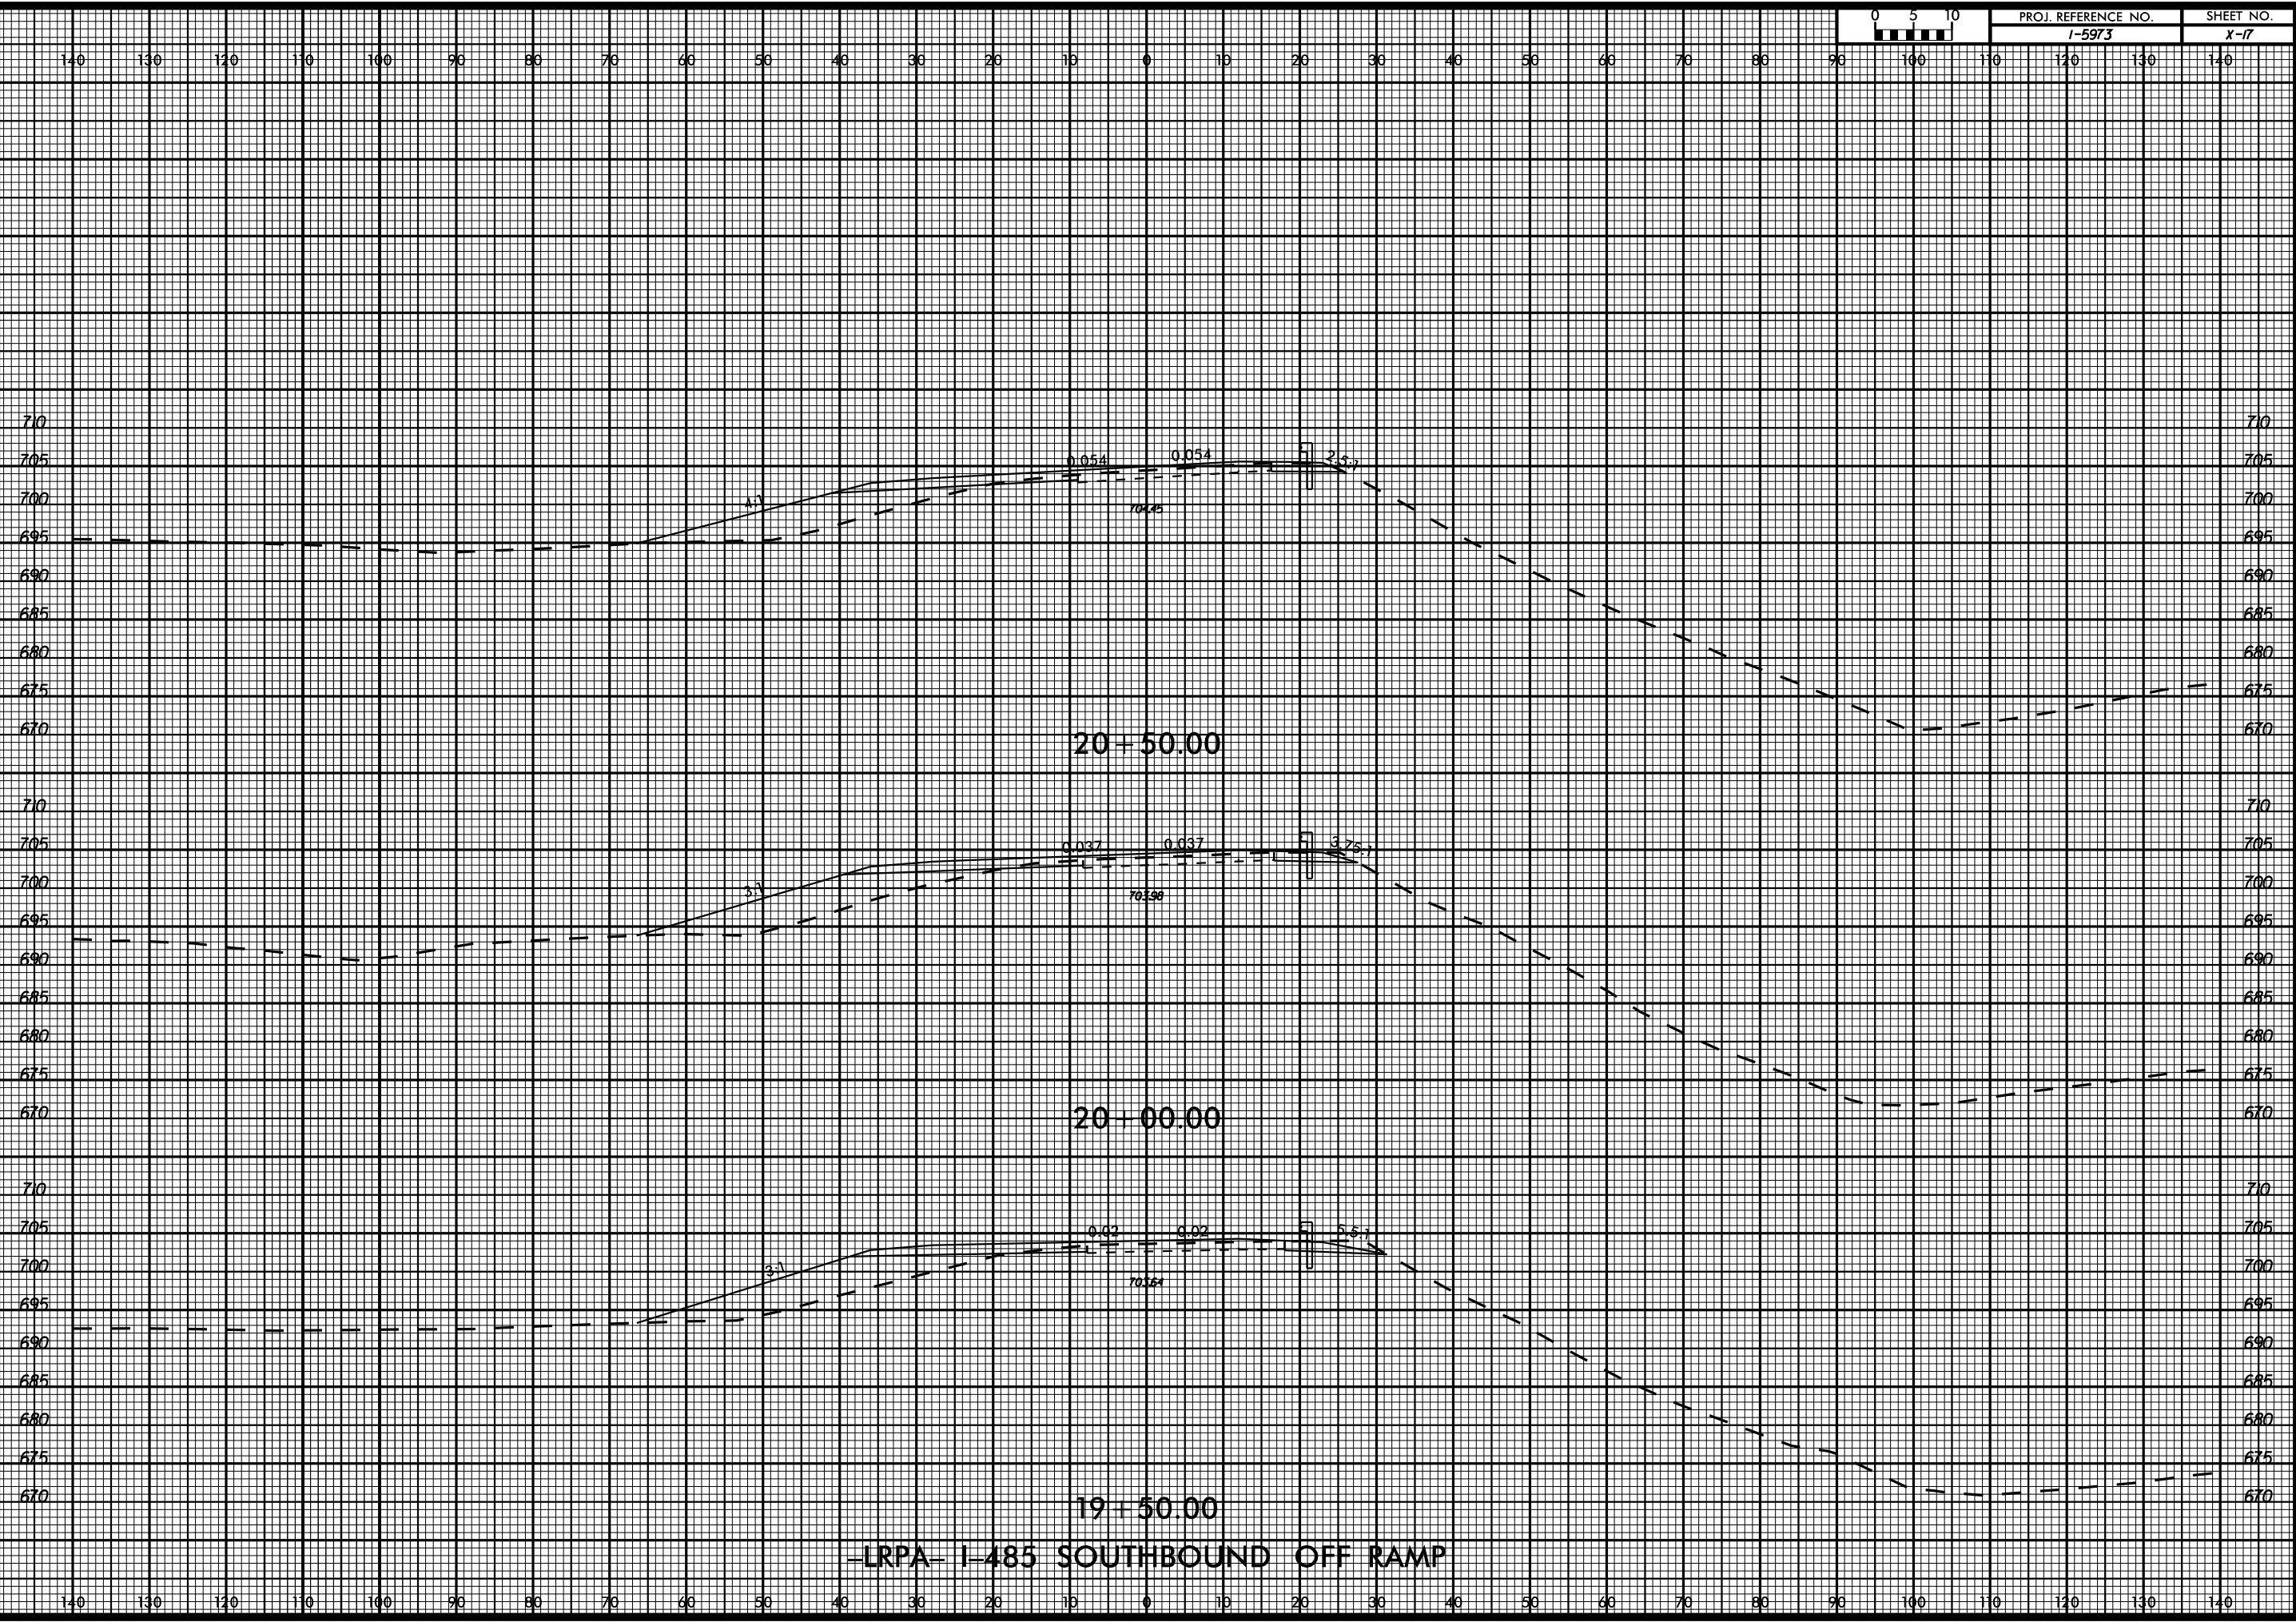



-LRPA- I-485 SOUTHBOUND OFF RAMP

11/13/2017

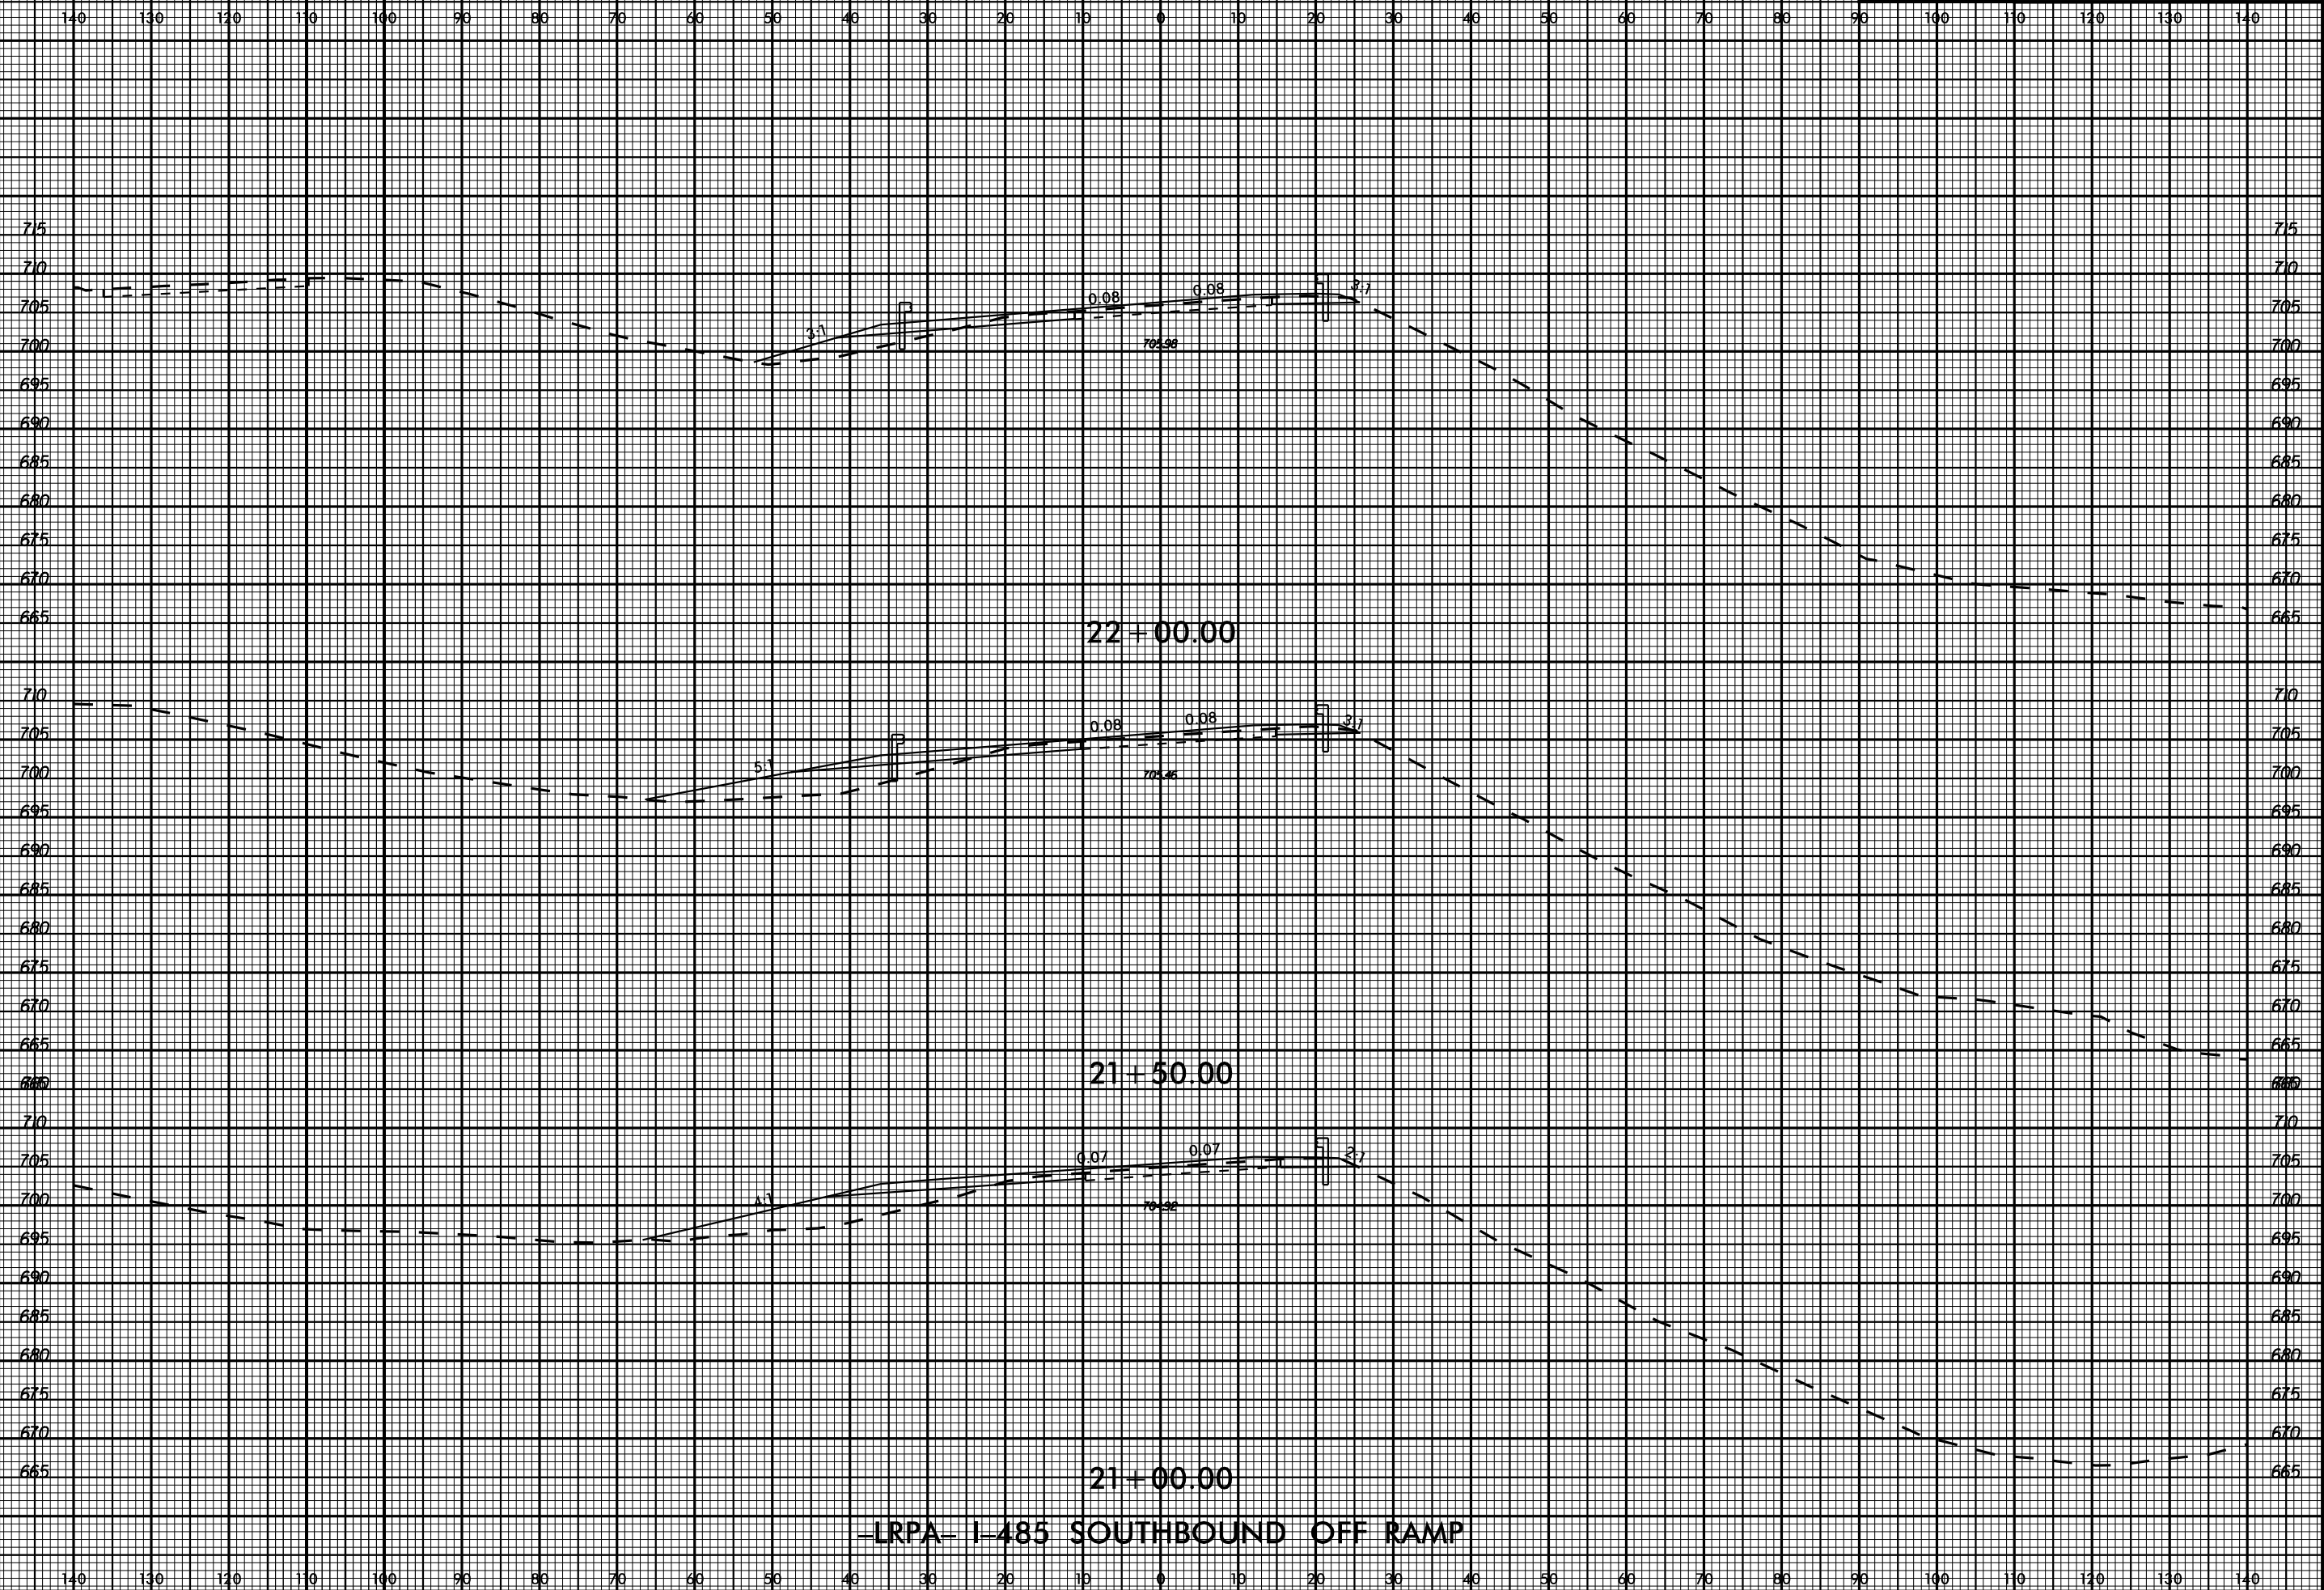


-LRPA- I-485 SOUTHBOUND OFF RAMP

11/13/2017

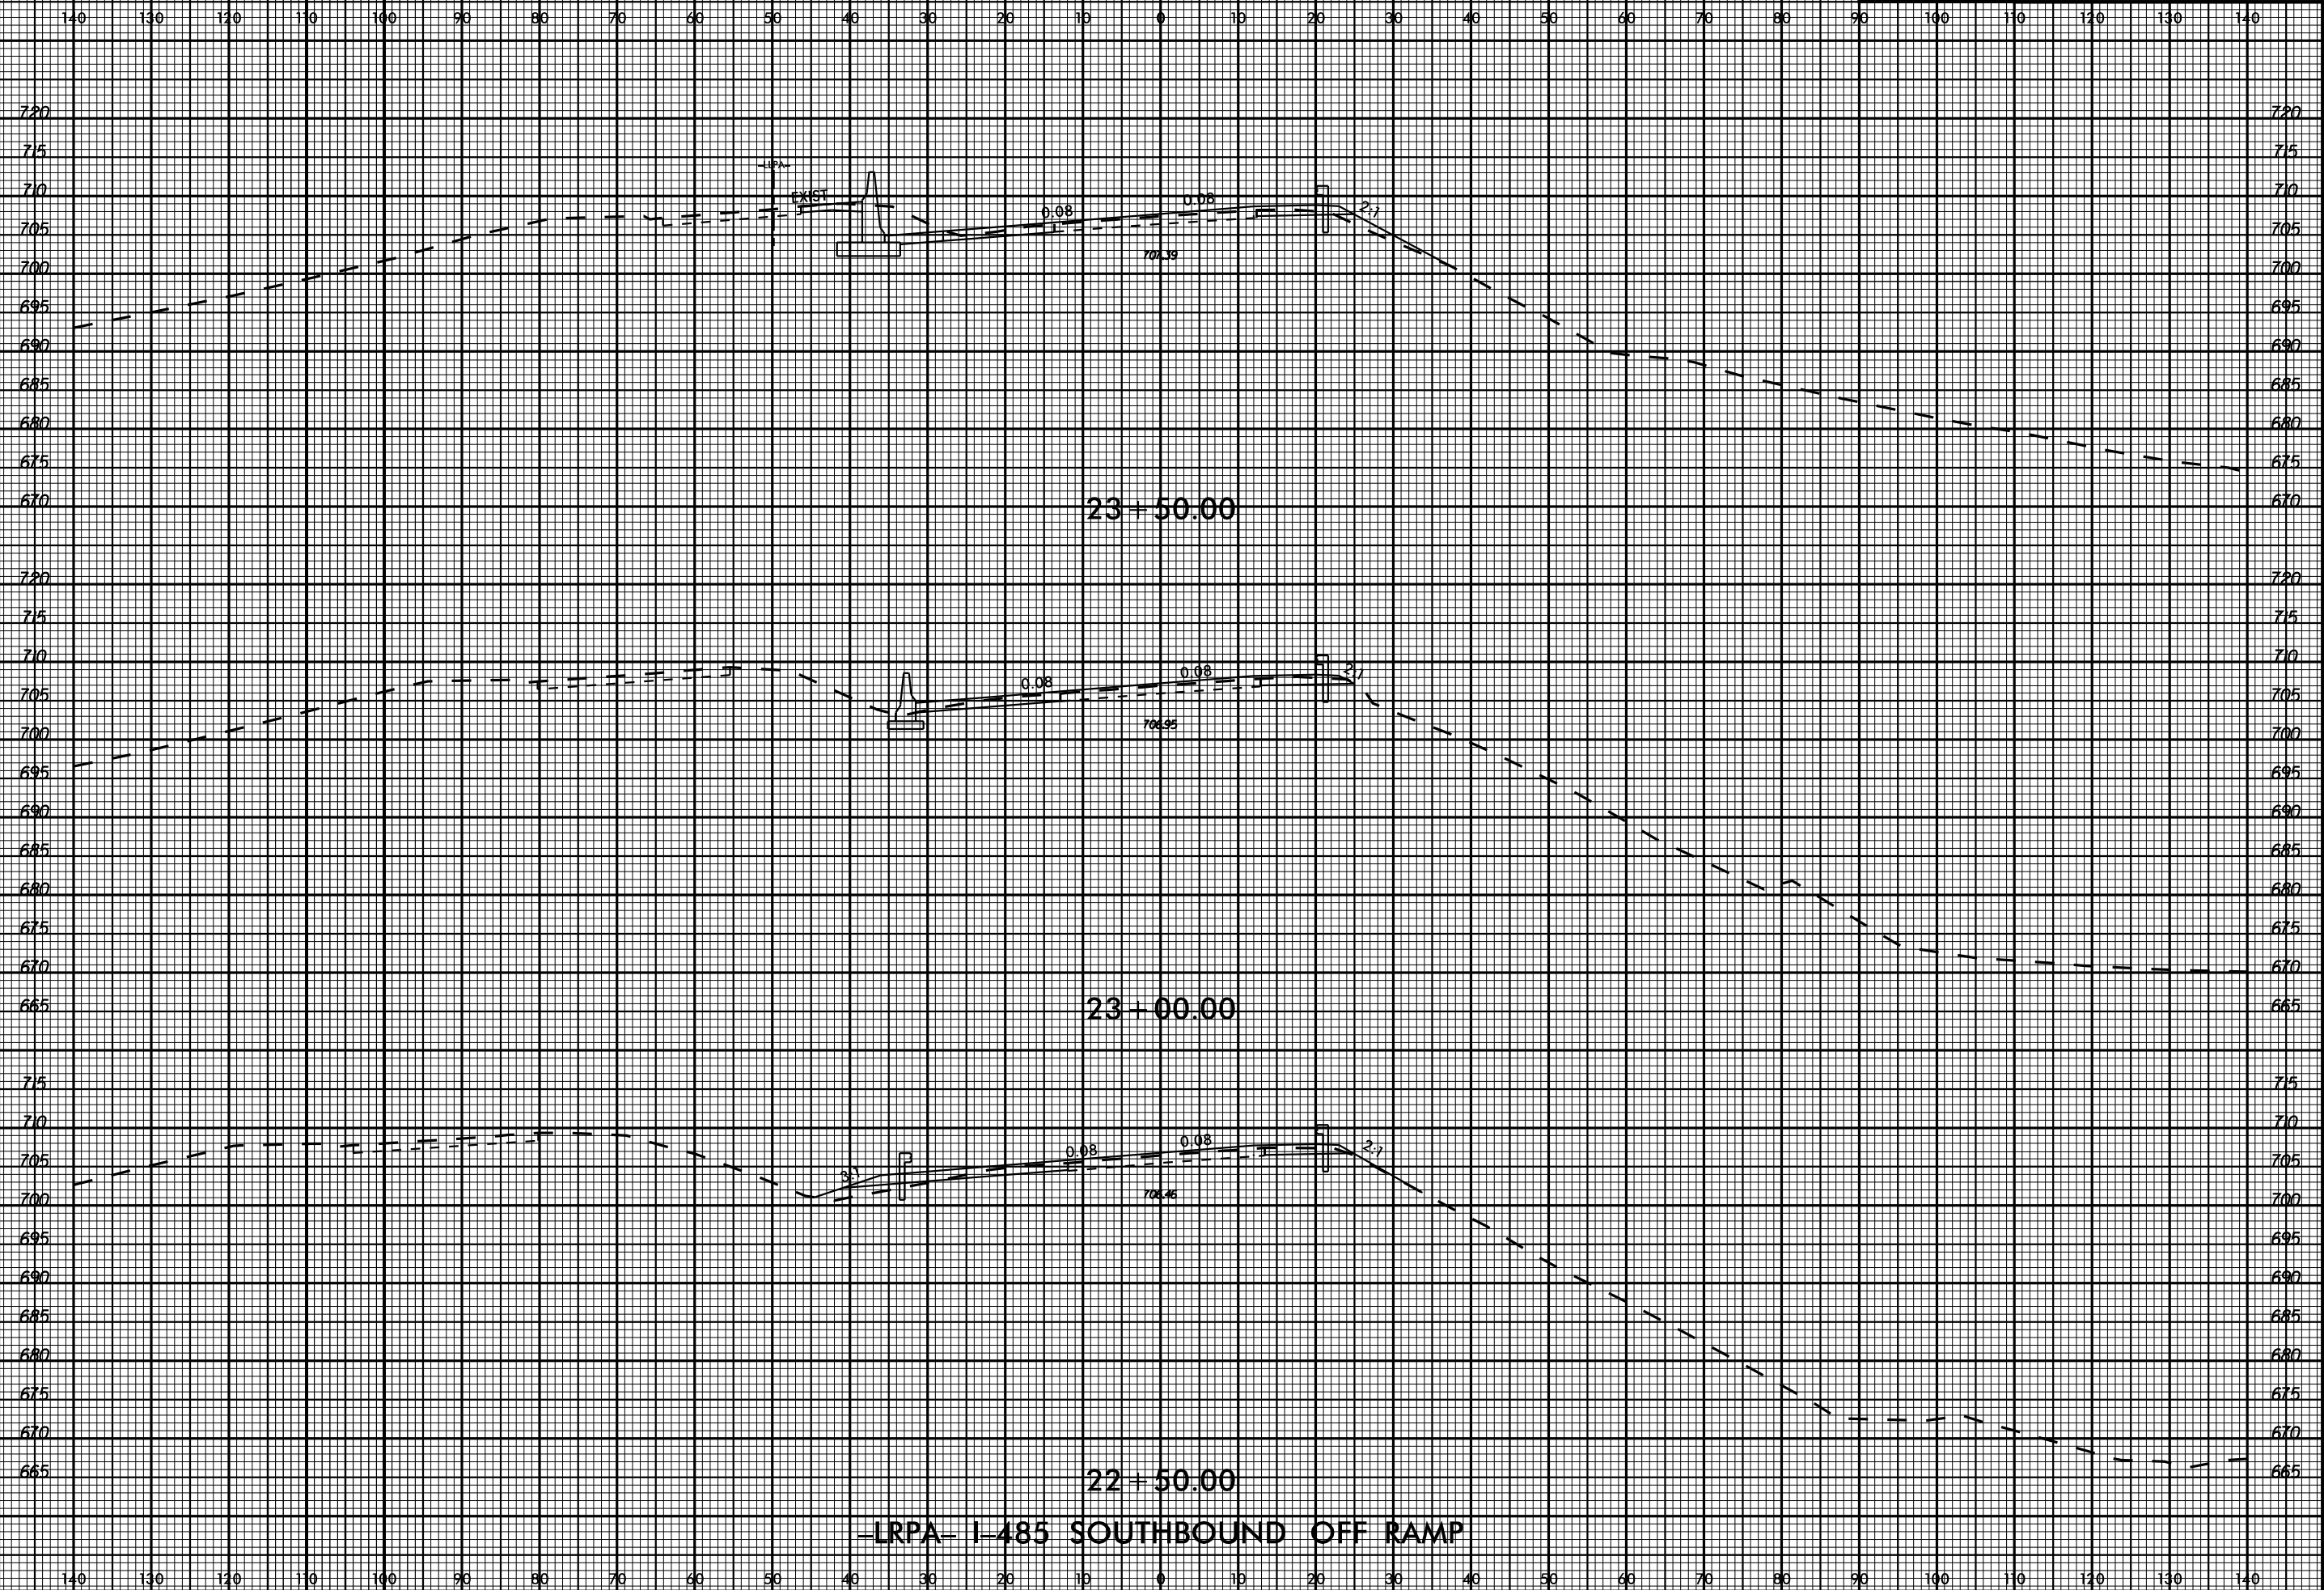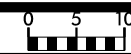


-LRPA- I-485 SOUTHBOUND OFF RAMP

11/13/2017


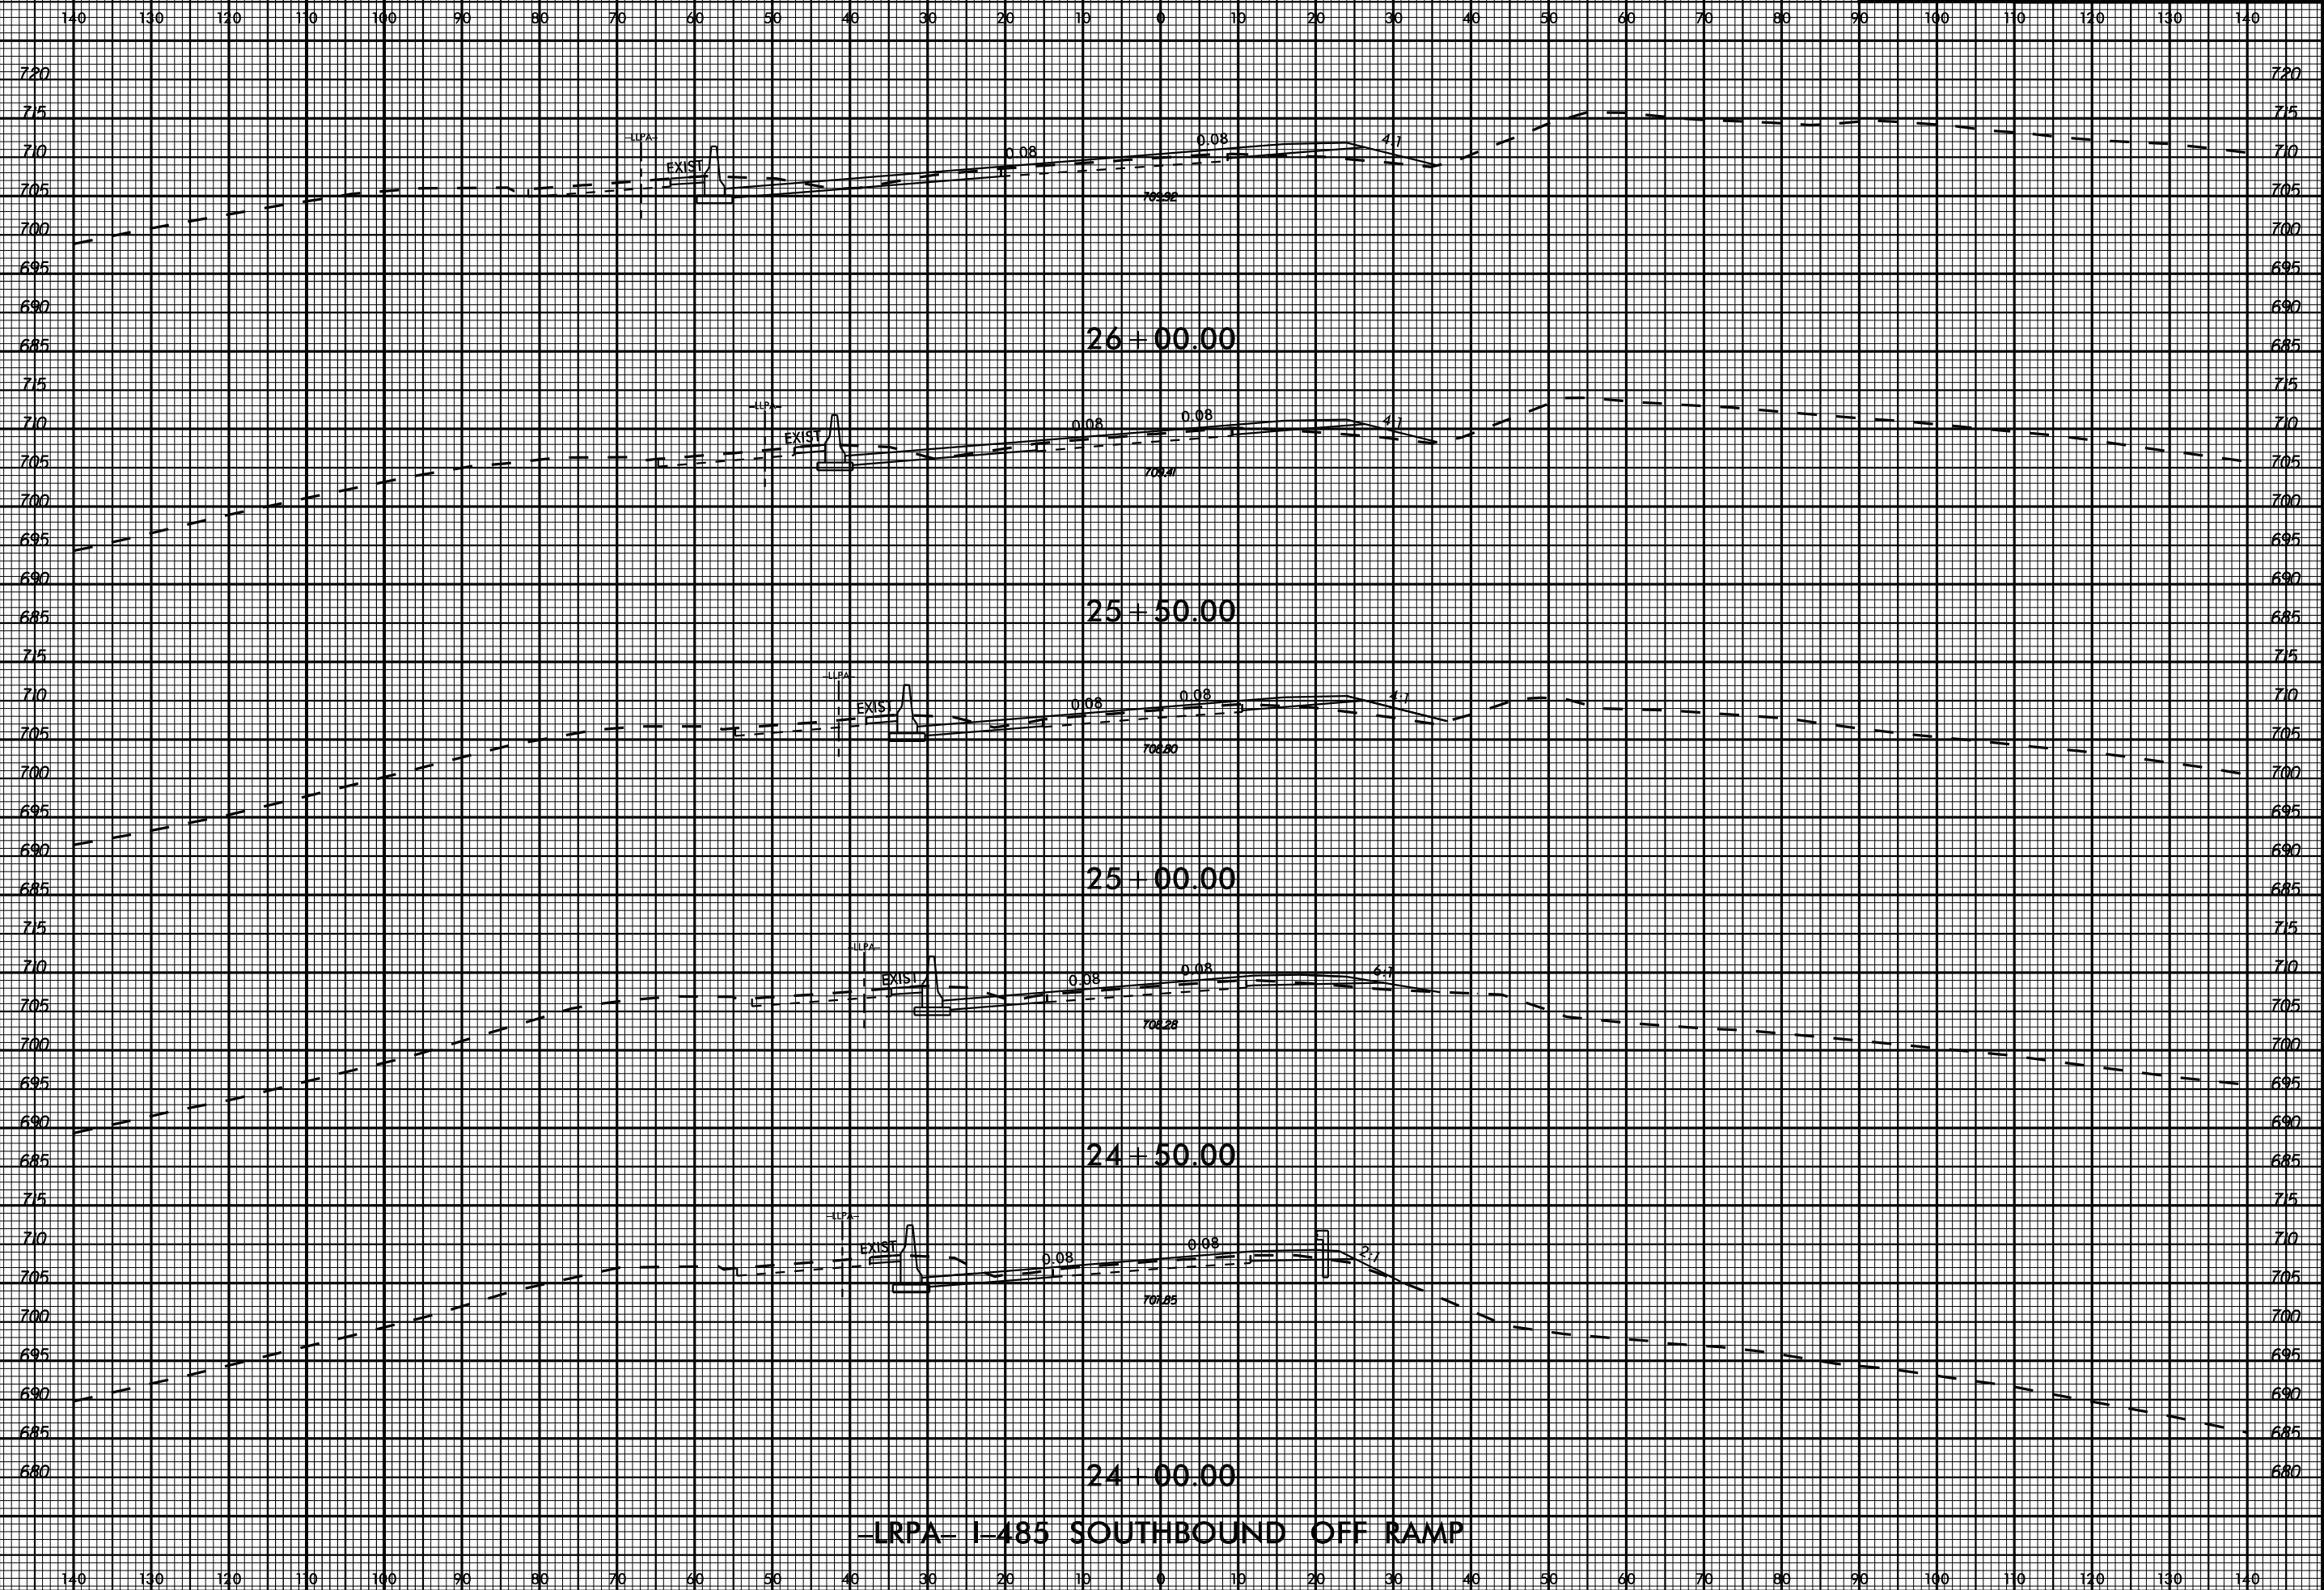


11/13/2017

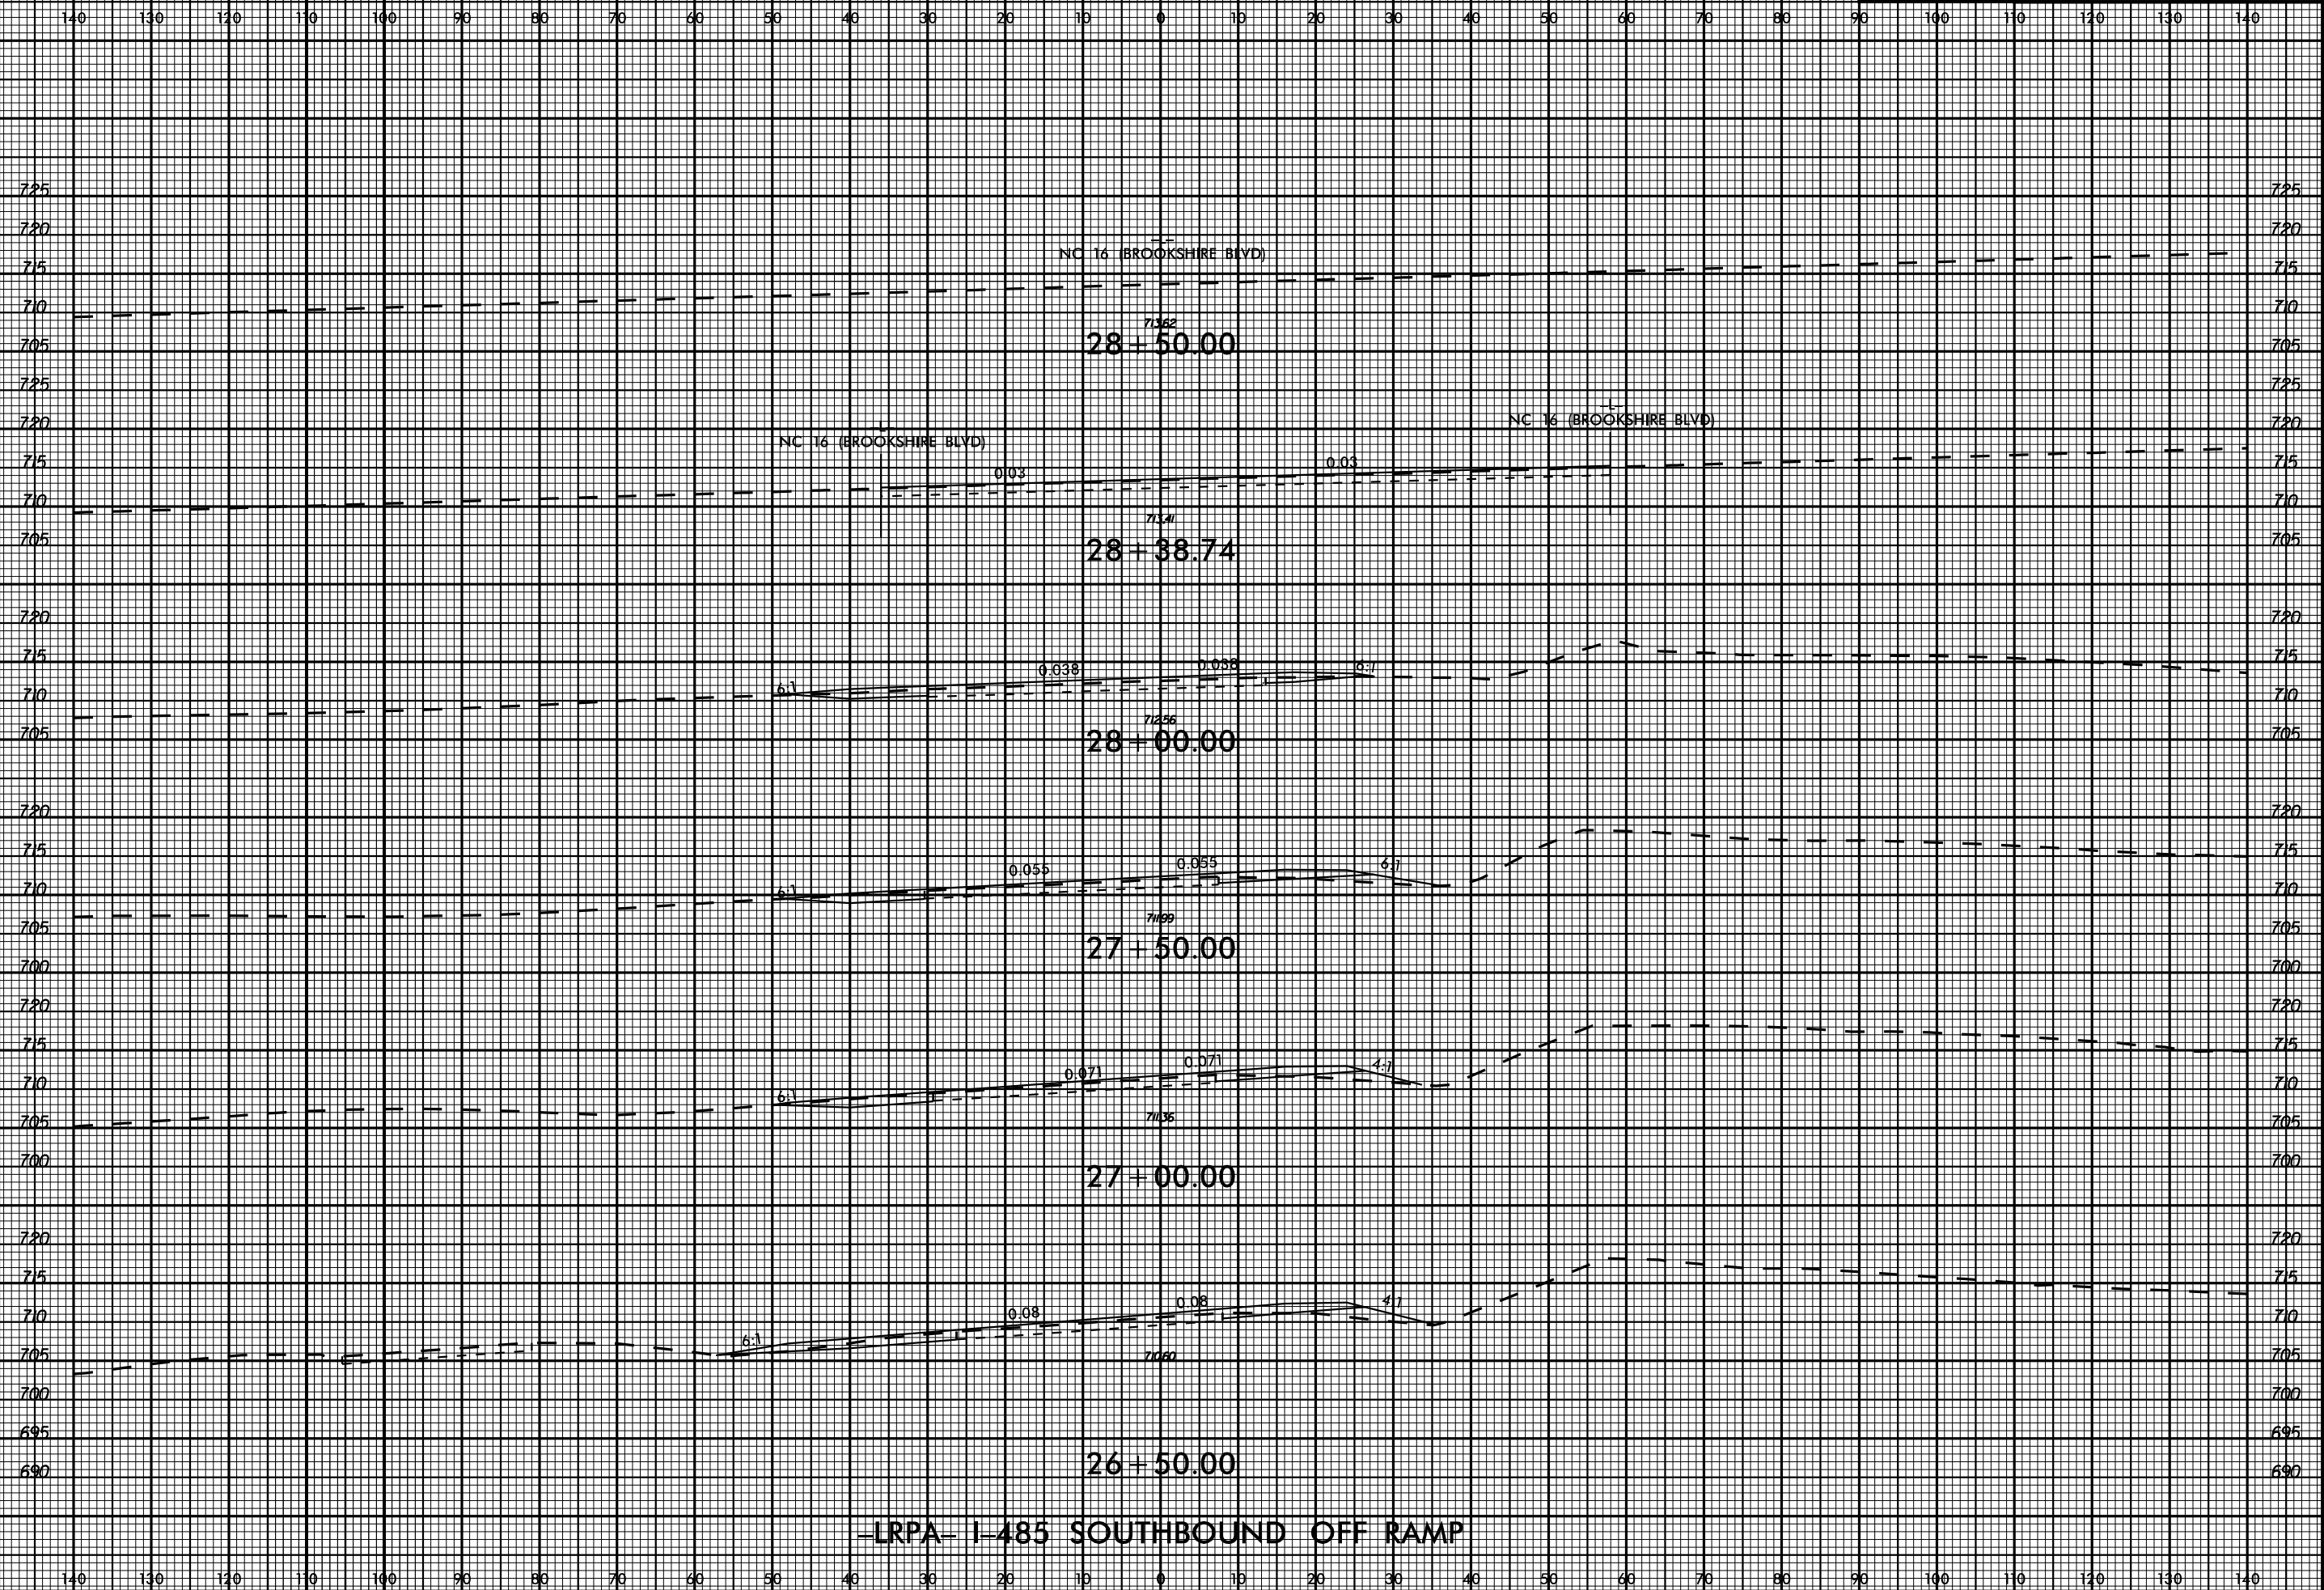



-LRPA- I-485 SOUTHBOUND OFF RAMP

11/13/2017

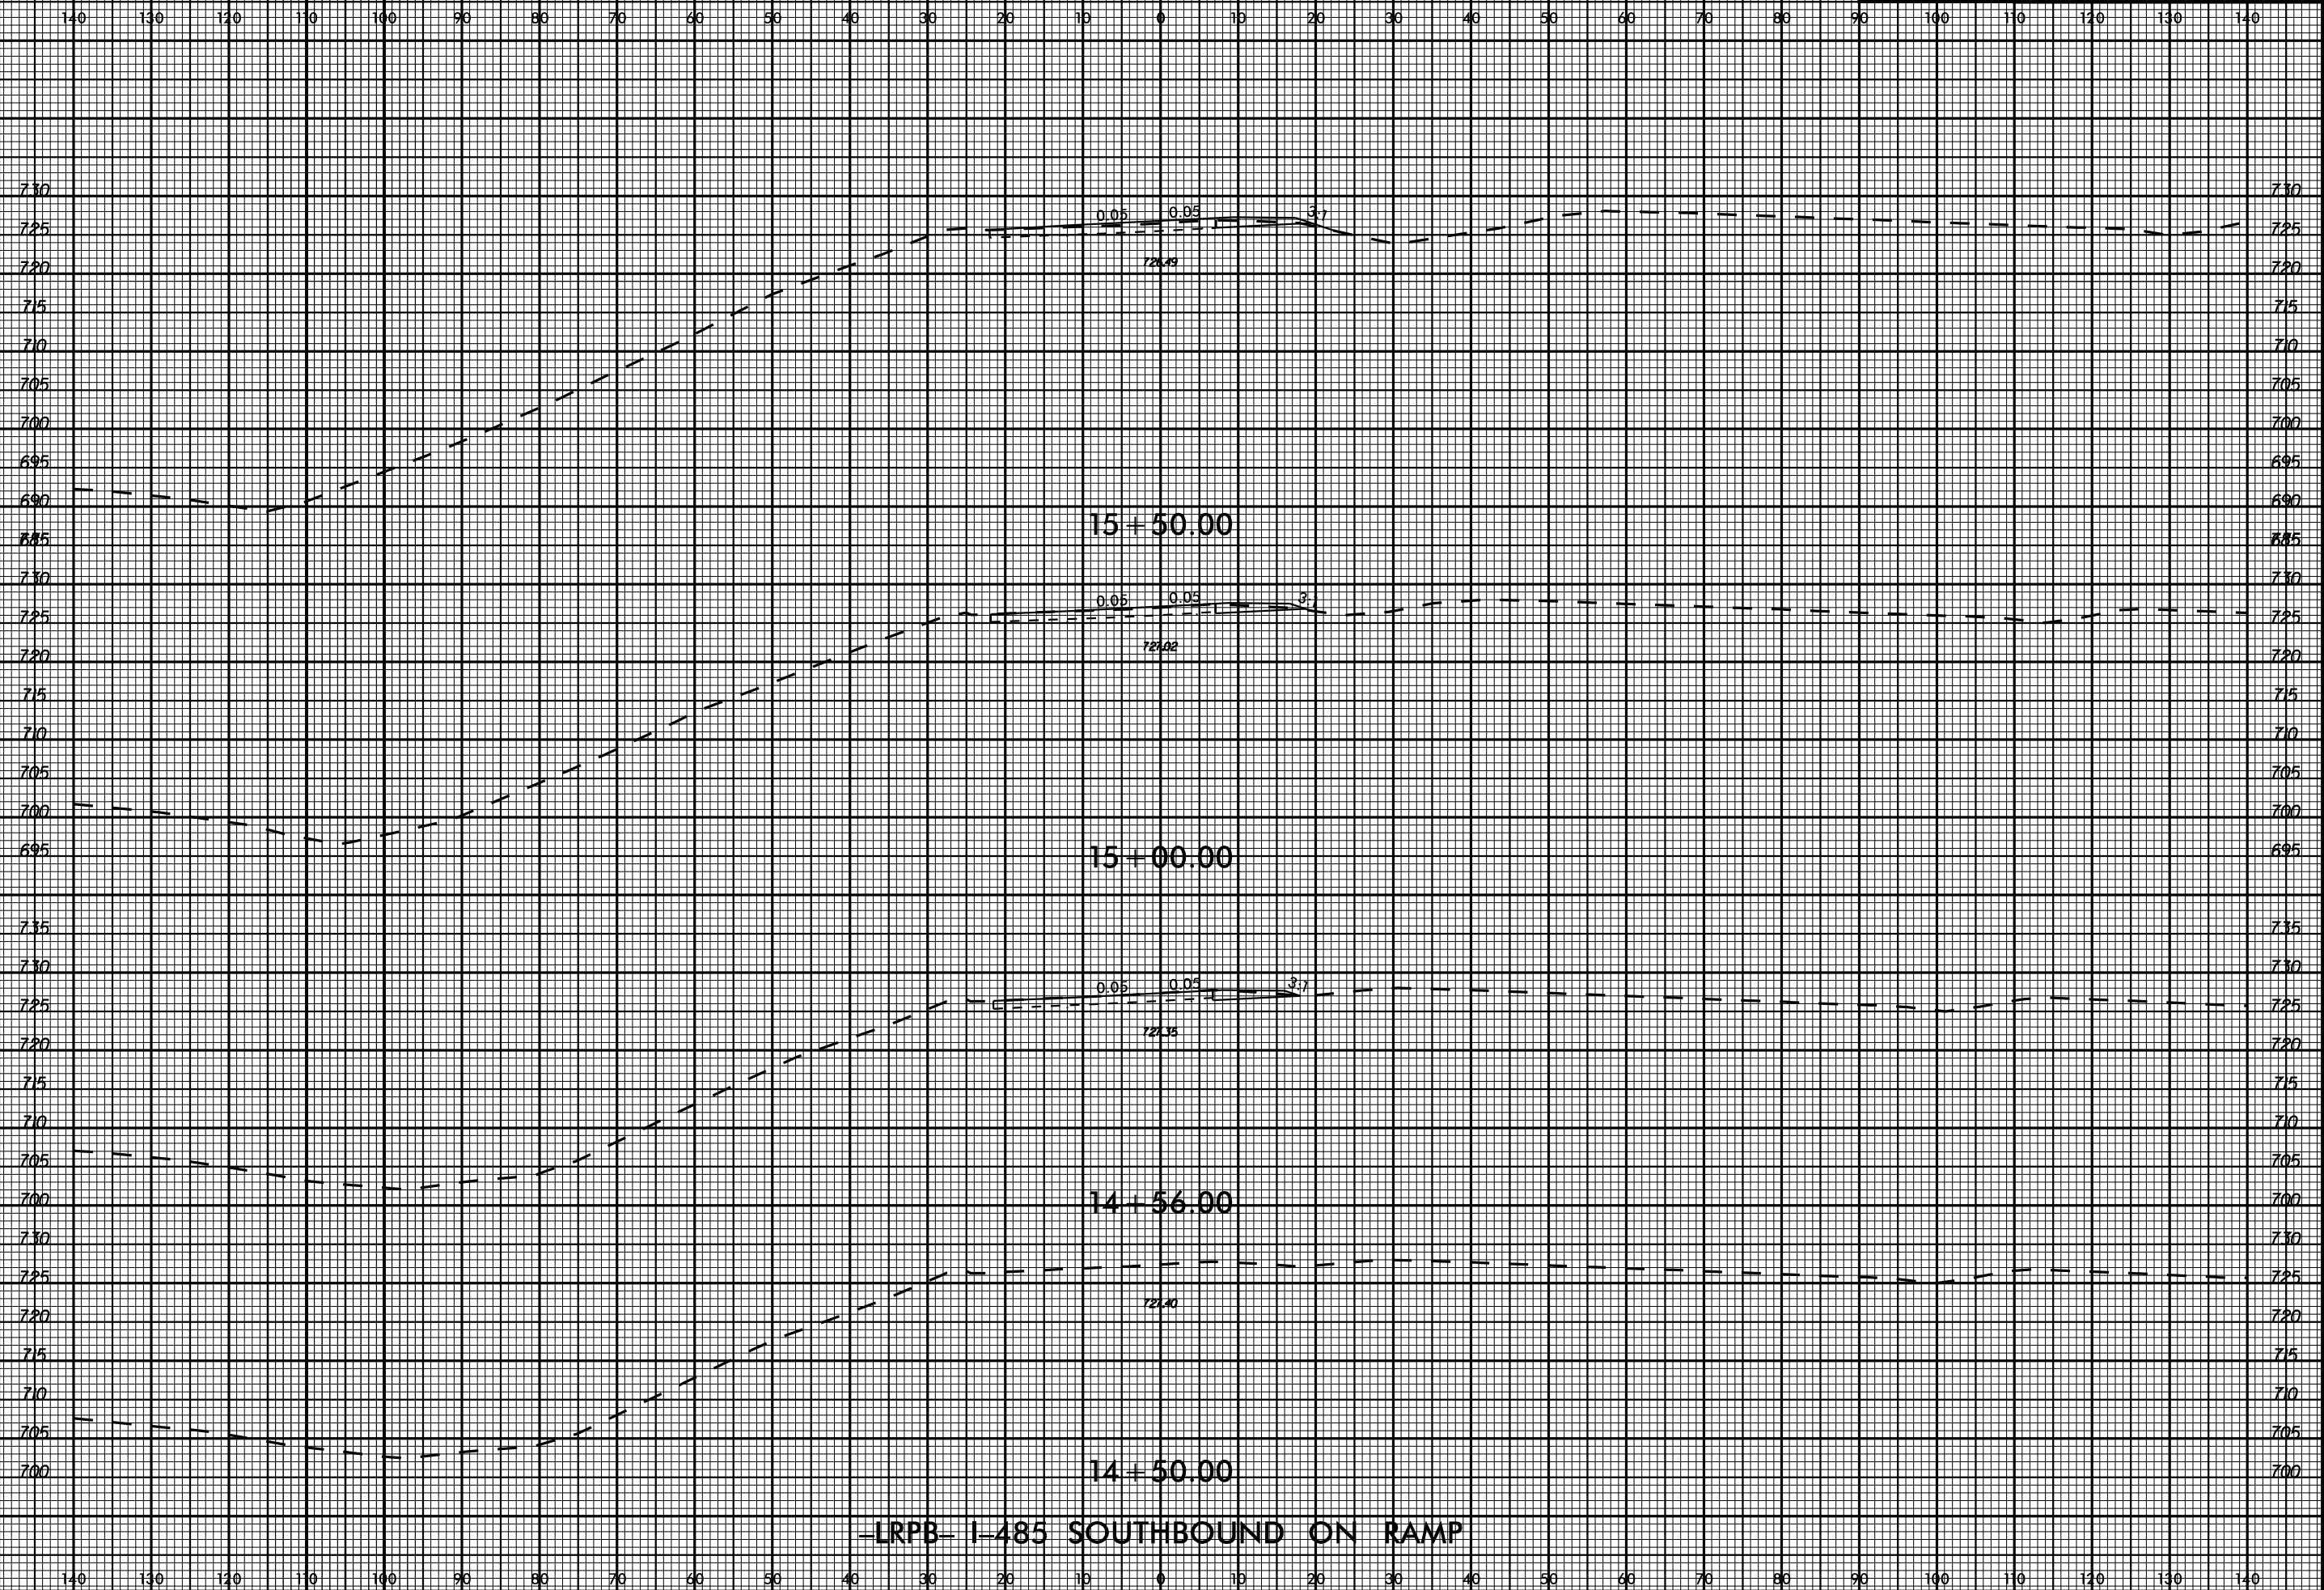
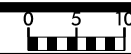


-LRPB- I-485 SOUTHBOUND ON RAMP

11/13/2017

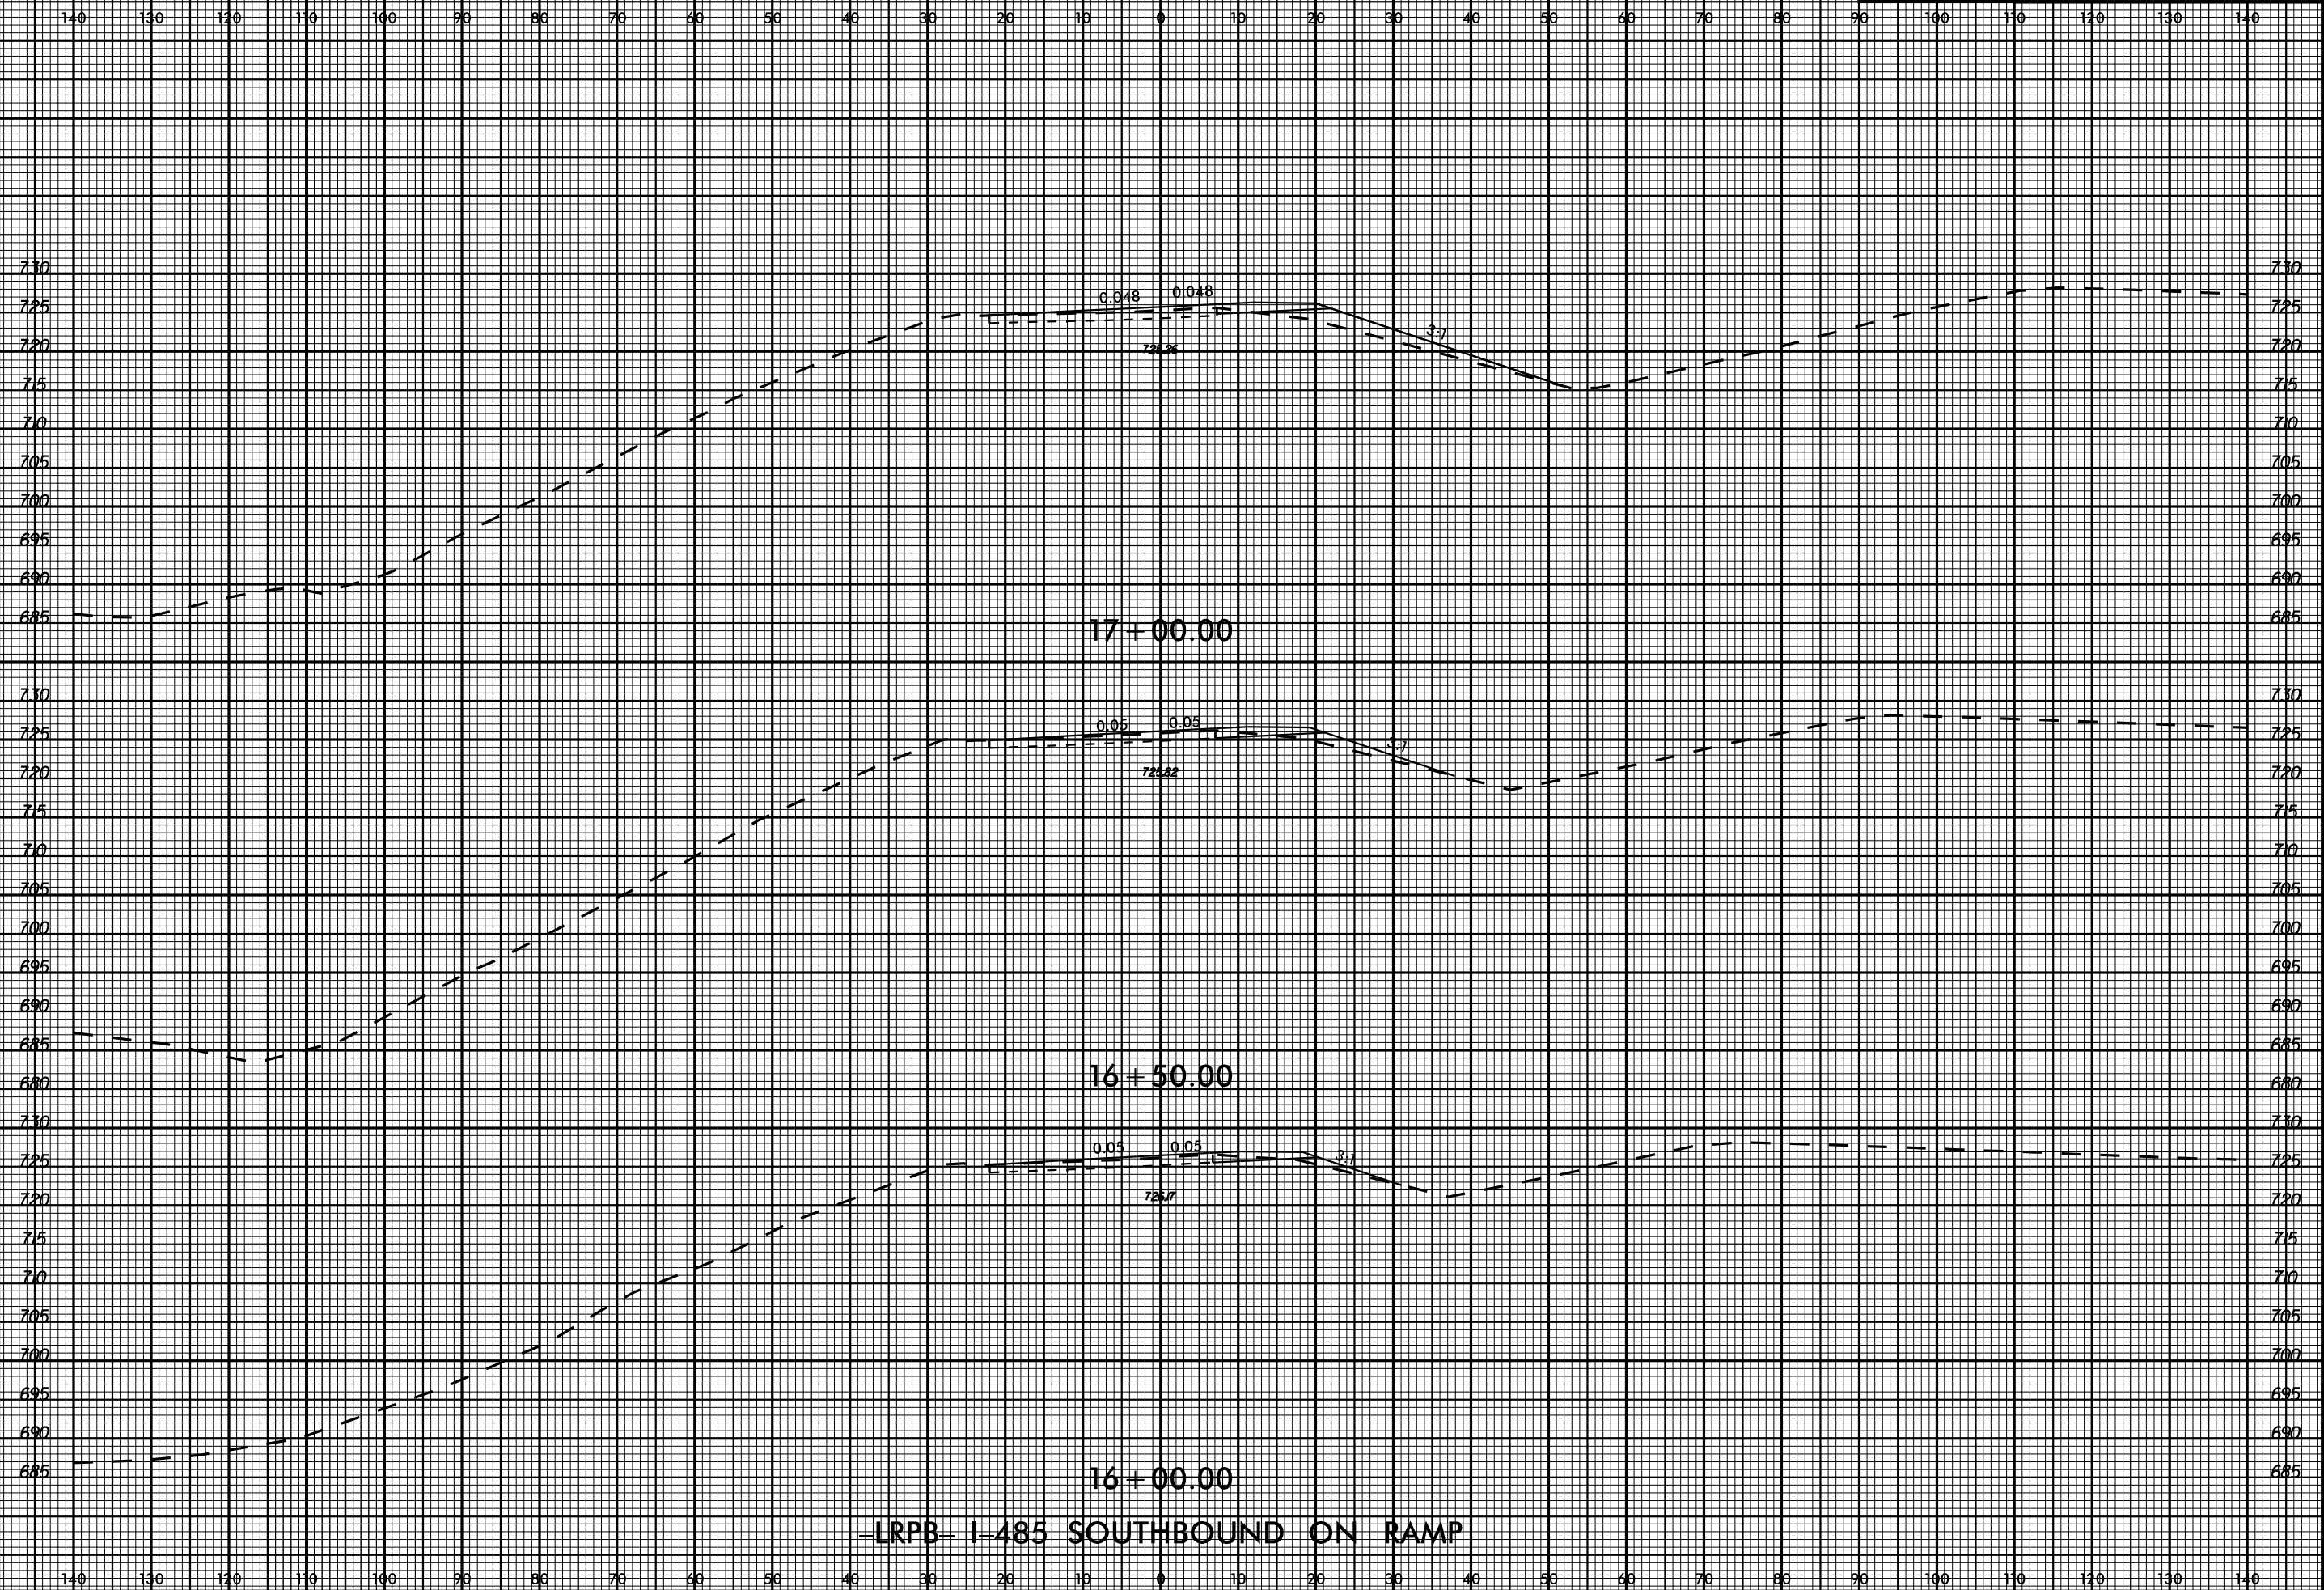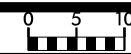


11/13/2017

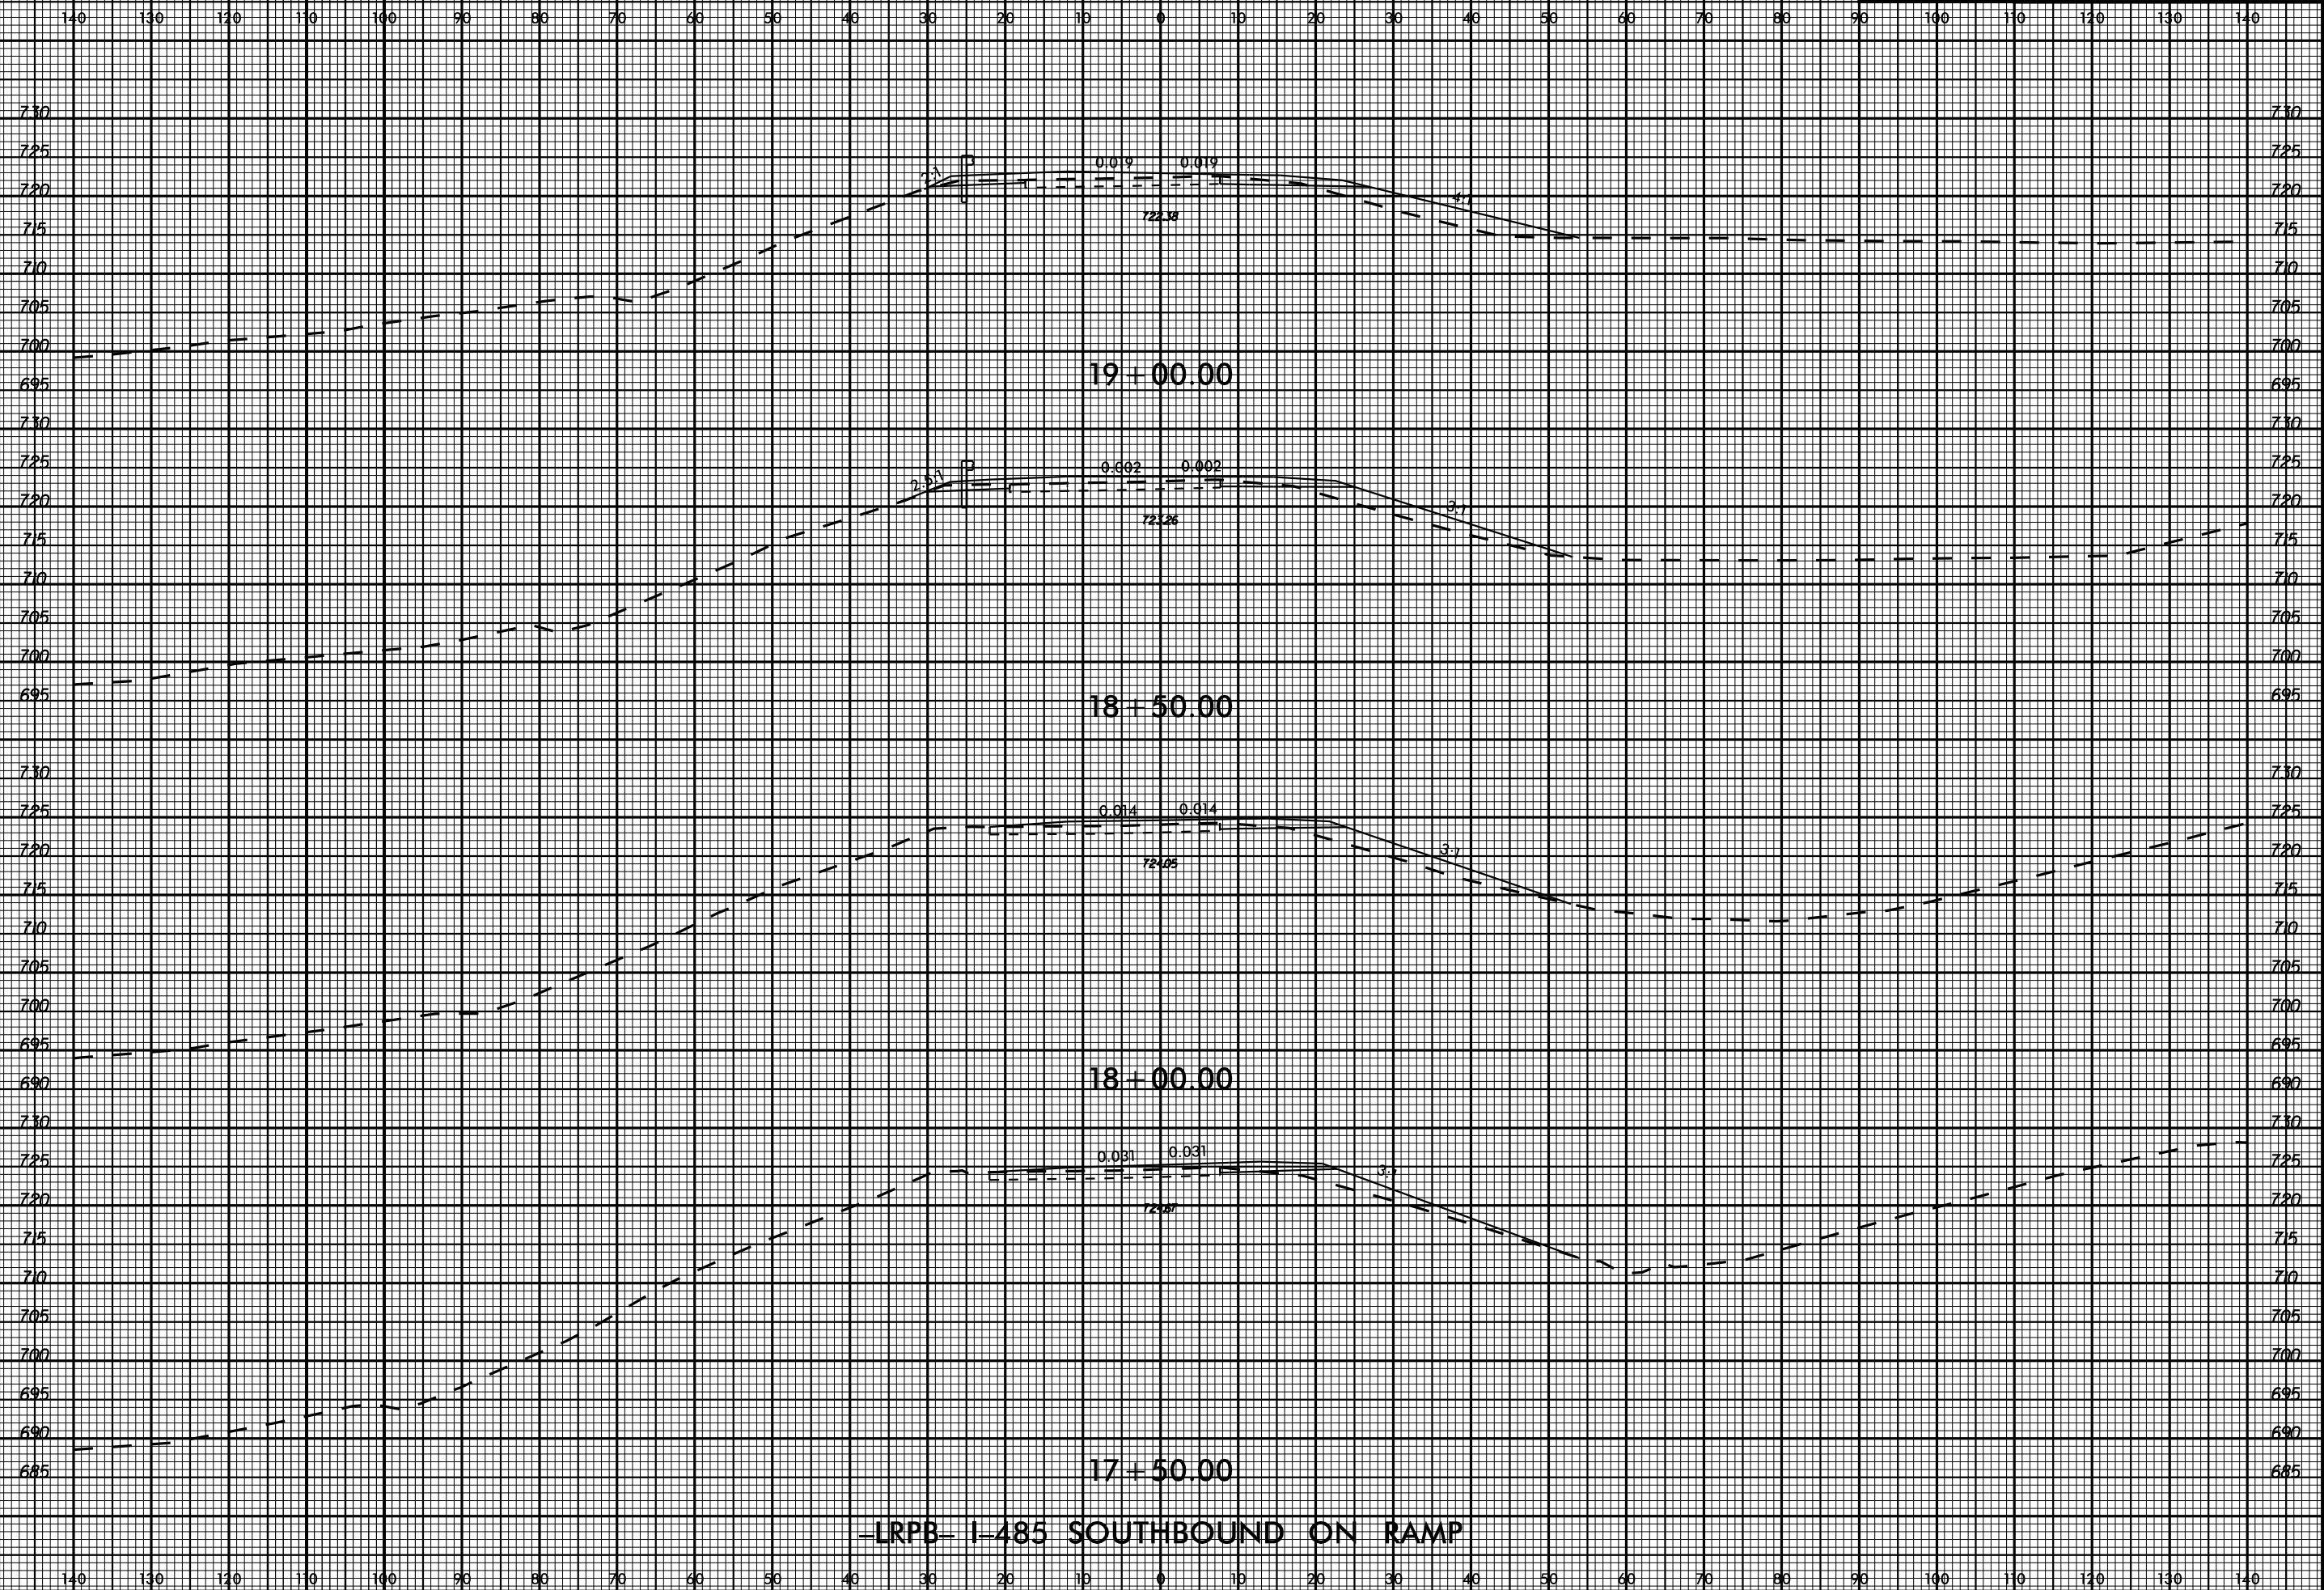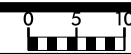



-LRPB- I-485 SOUTHBOUND ON RAMP

11/13/2017

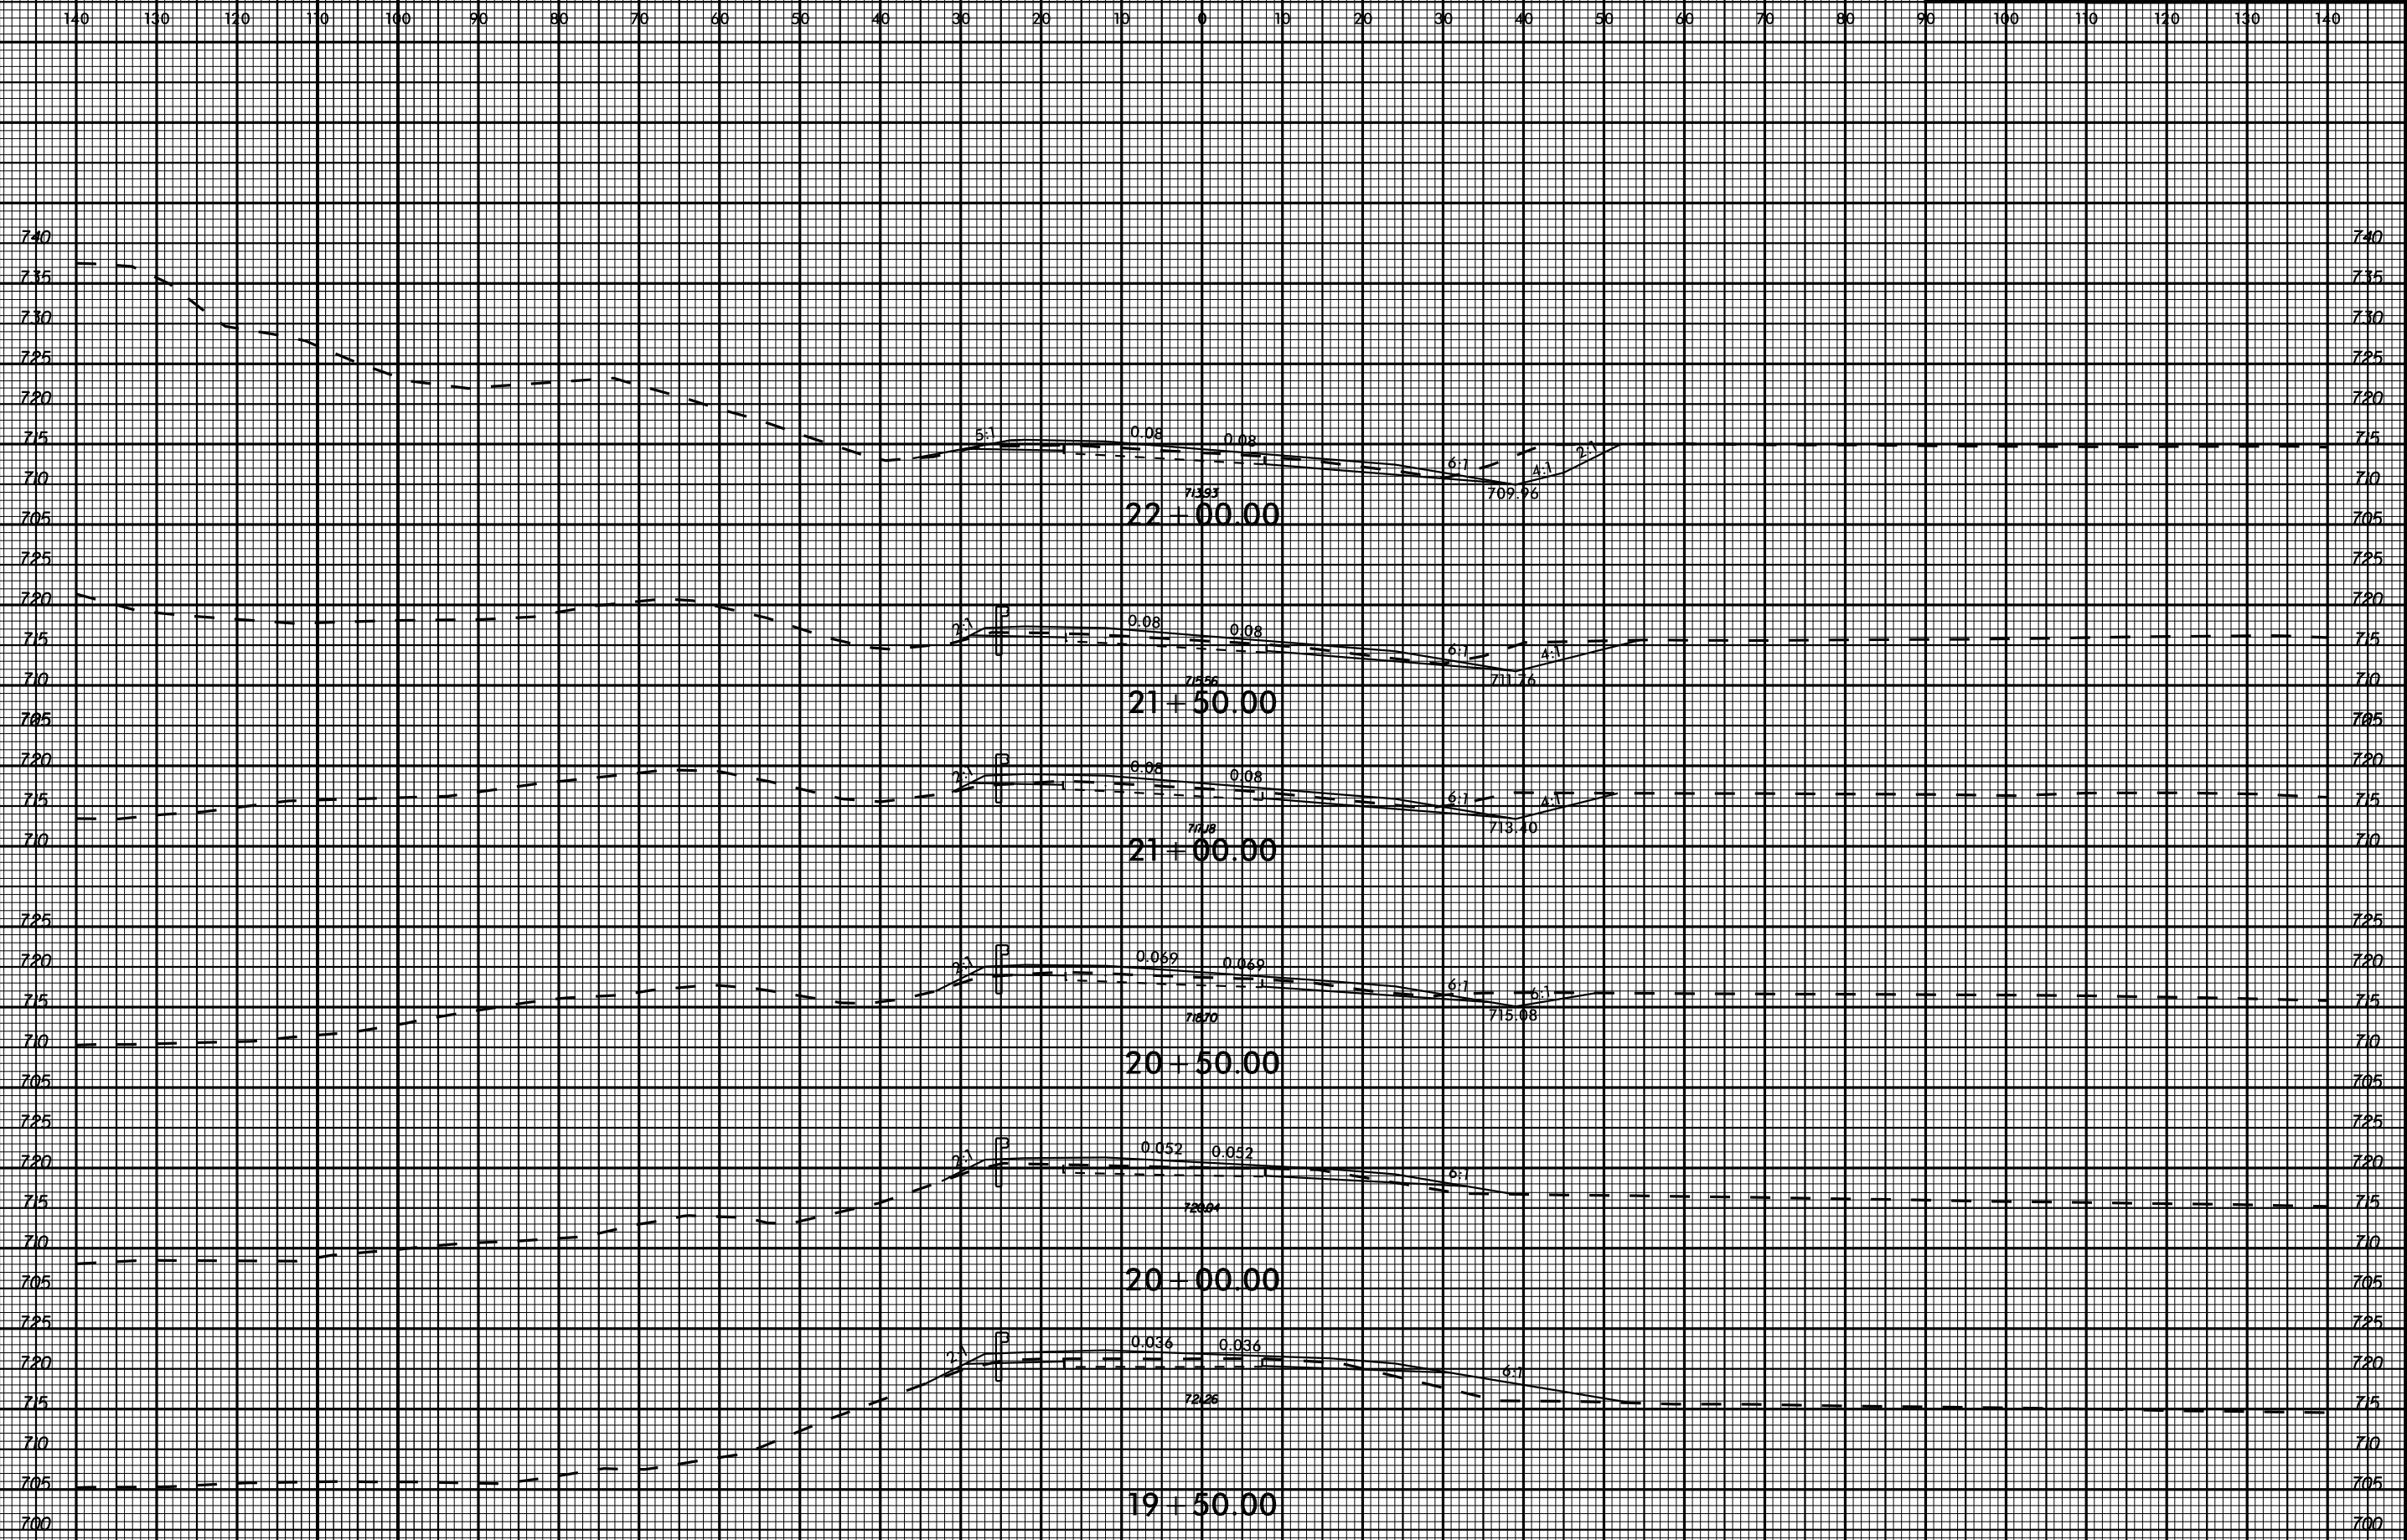



-LRPB- I-485 SOUTHBOUND ON RAMP

11/13/2017

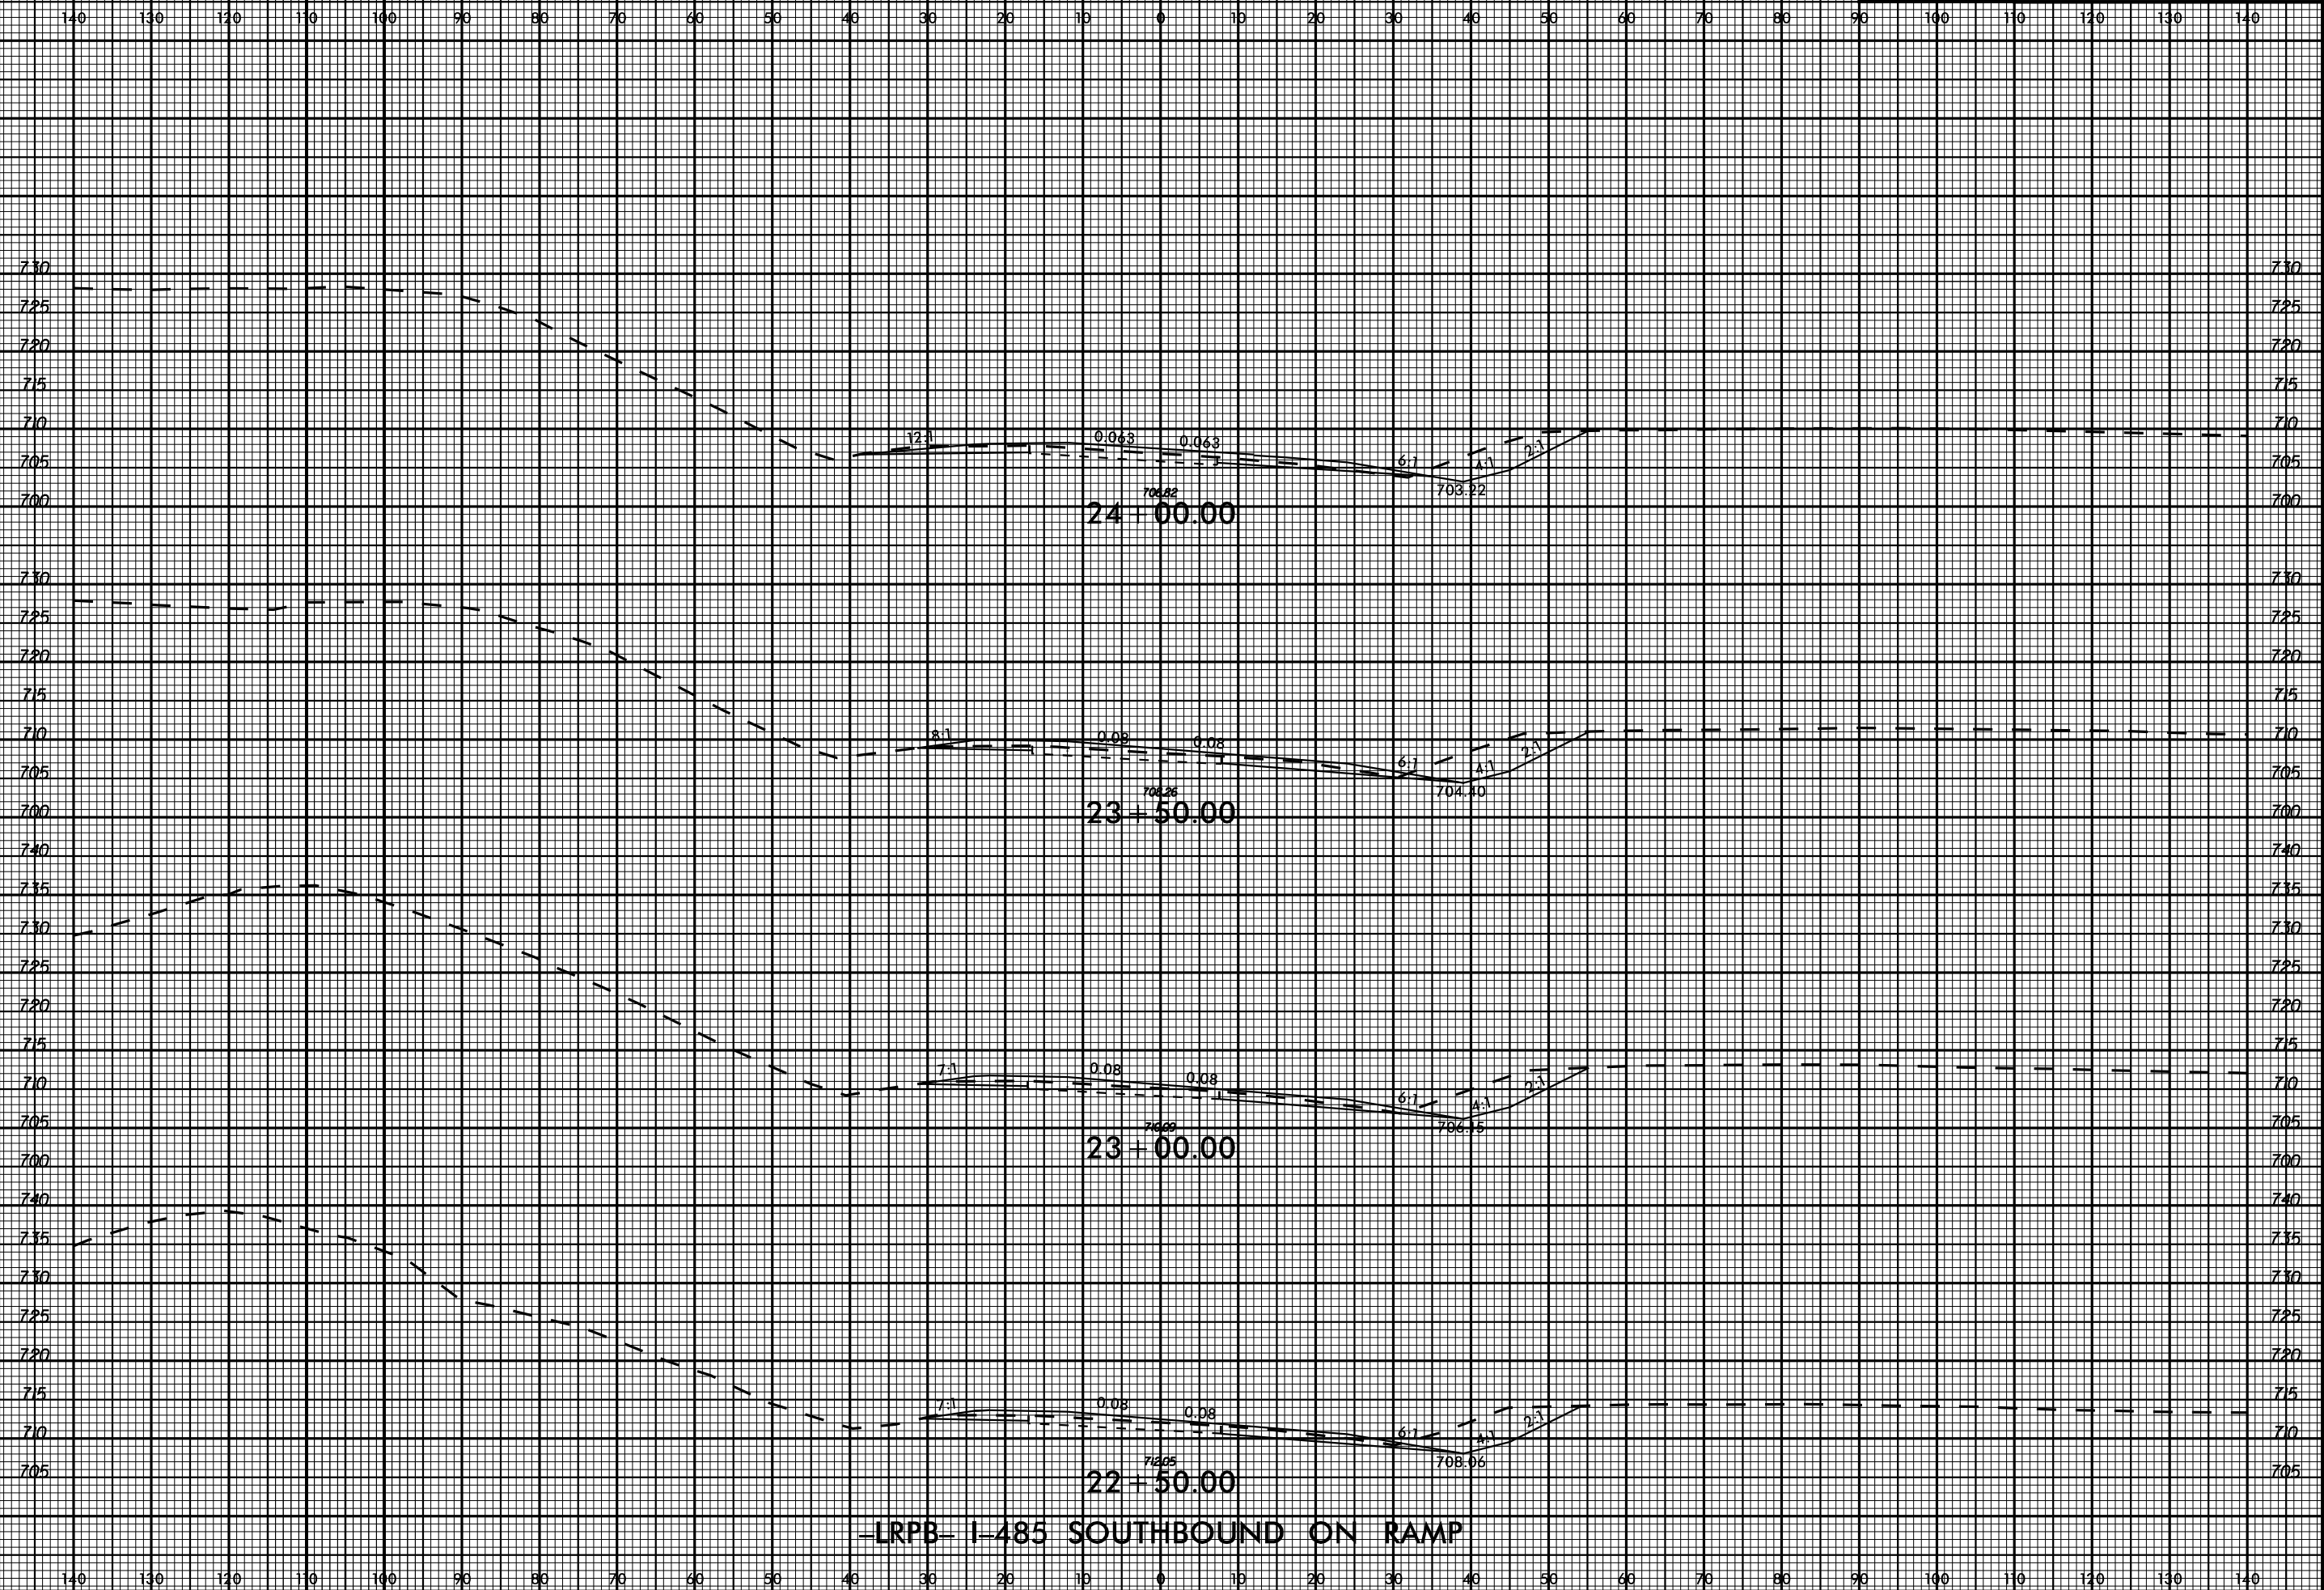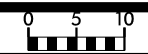


-LRPB- I-485 SOUTHBOUND ON RAMP

11/13/2017

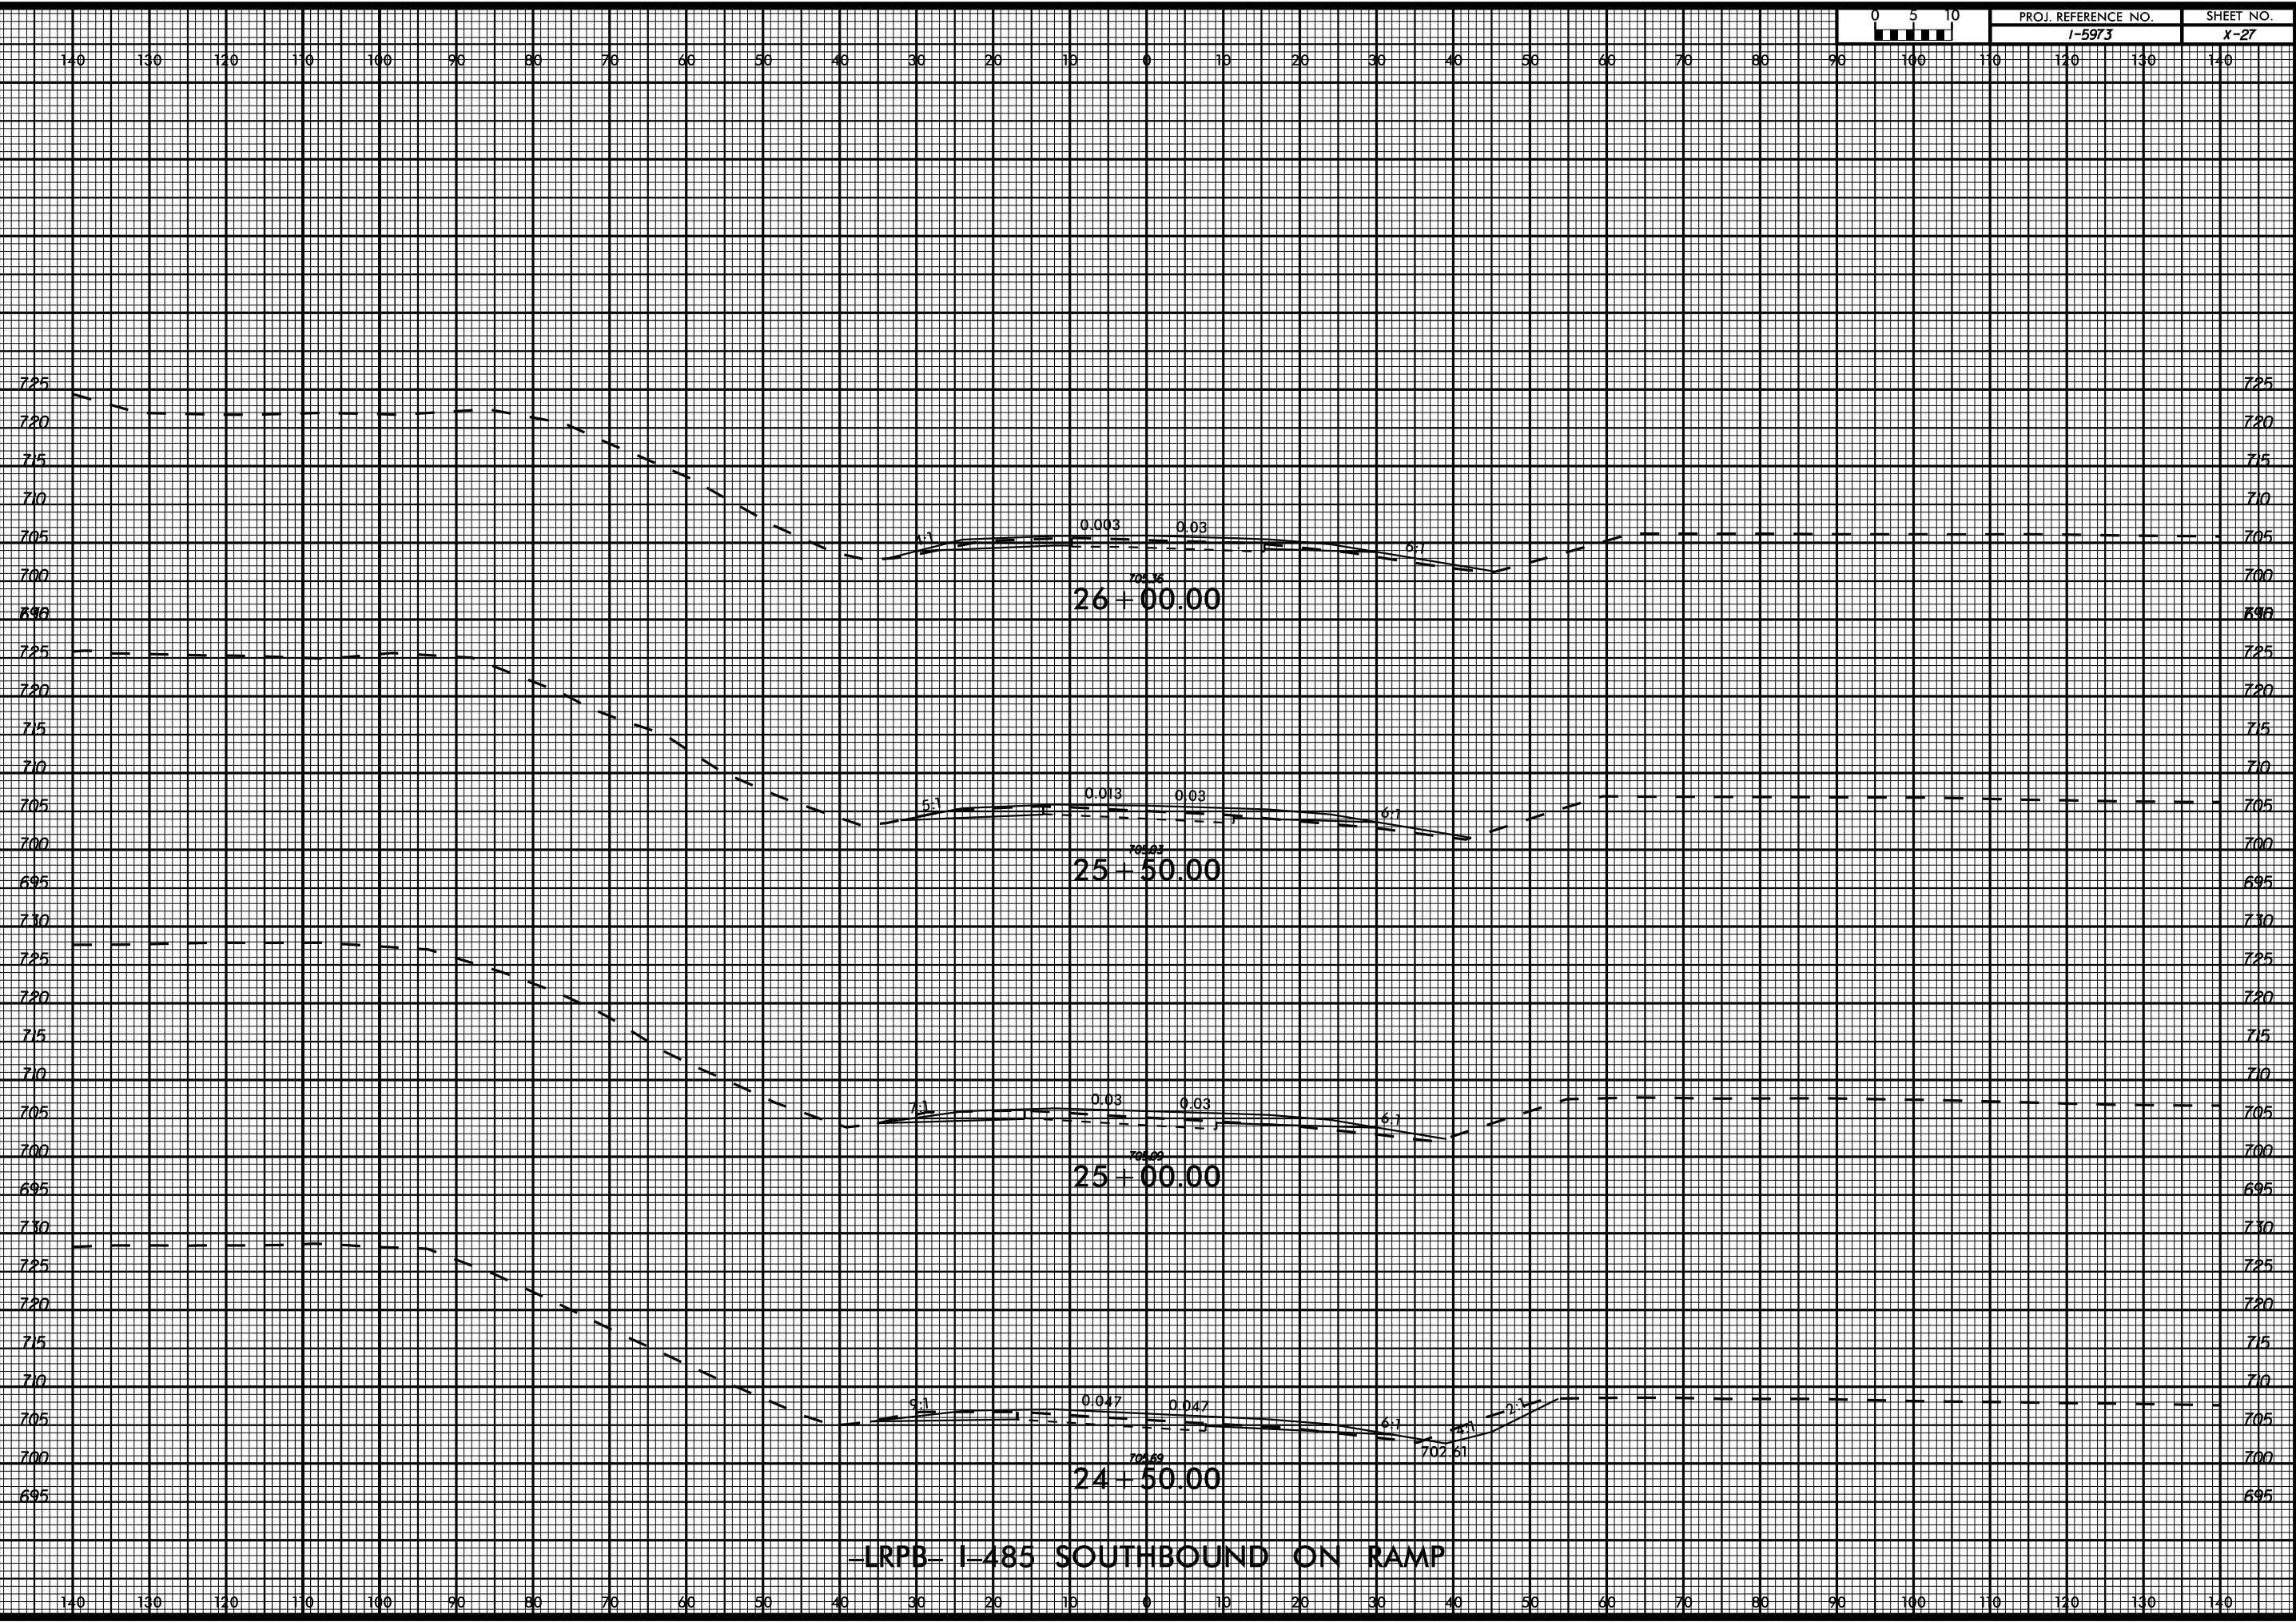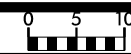


-LRPB- I-485 SOUTHBOUND ON RAMP

11/13/2017


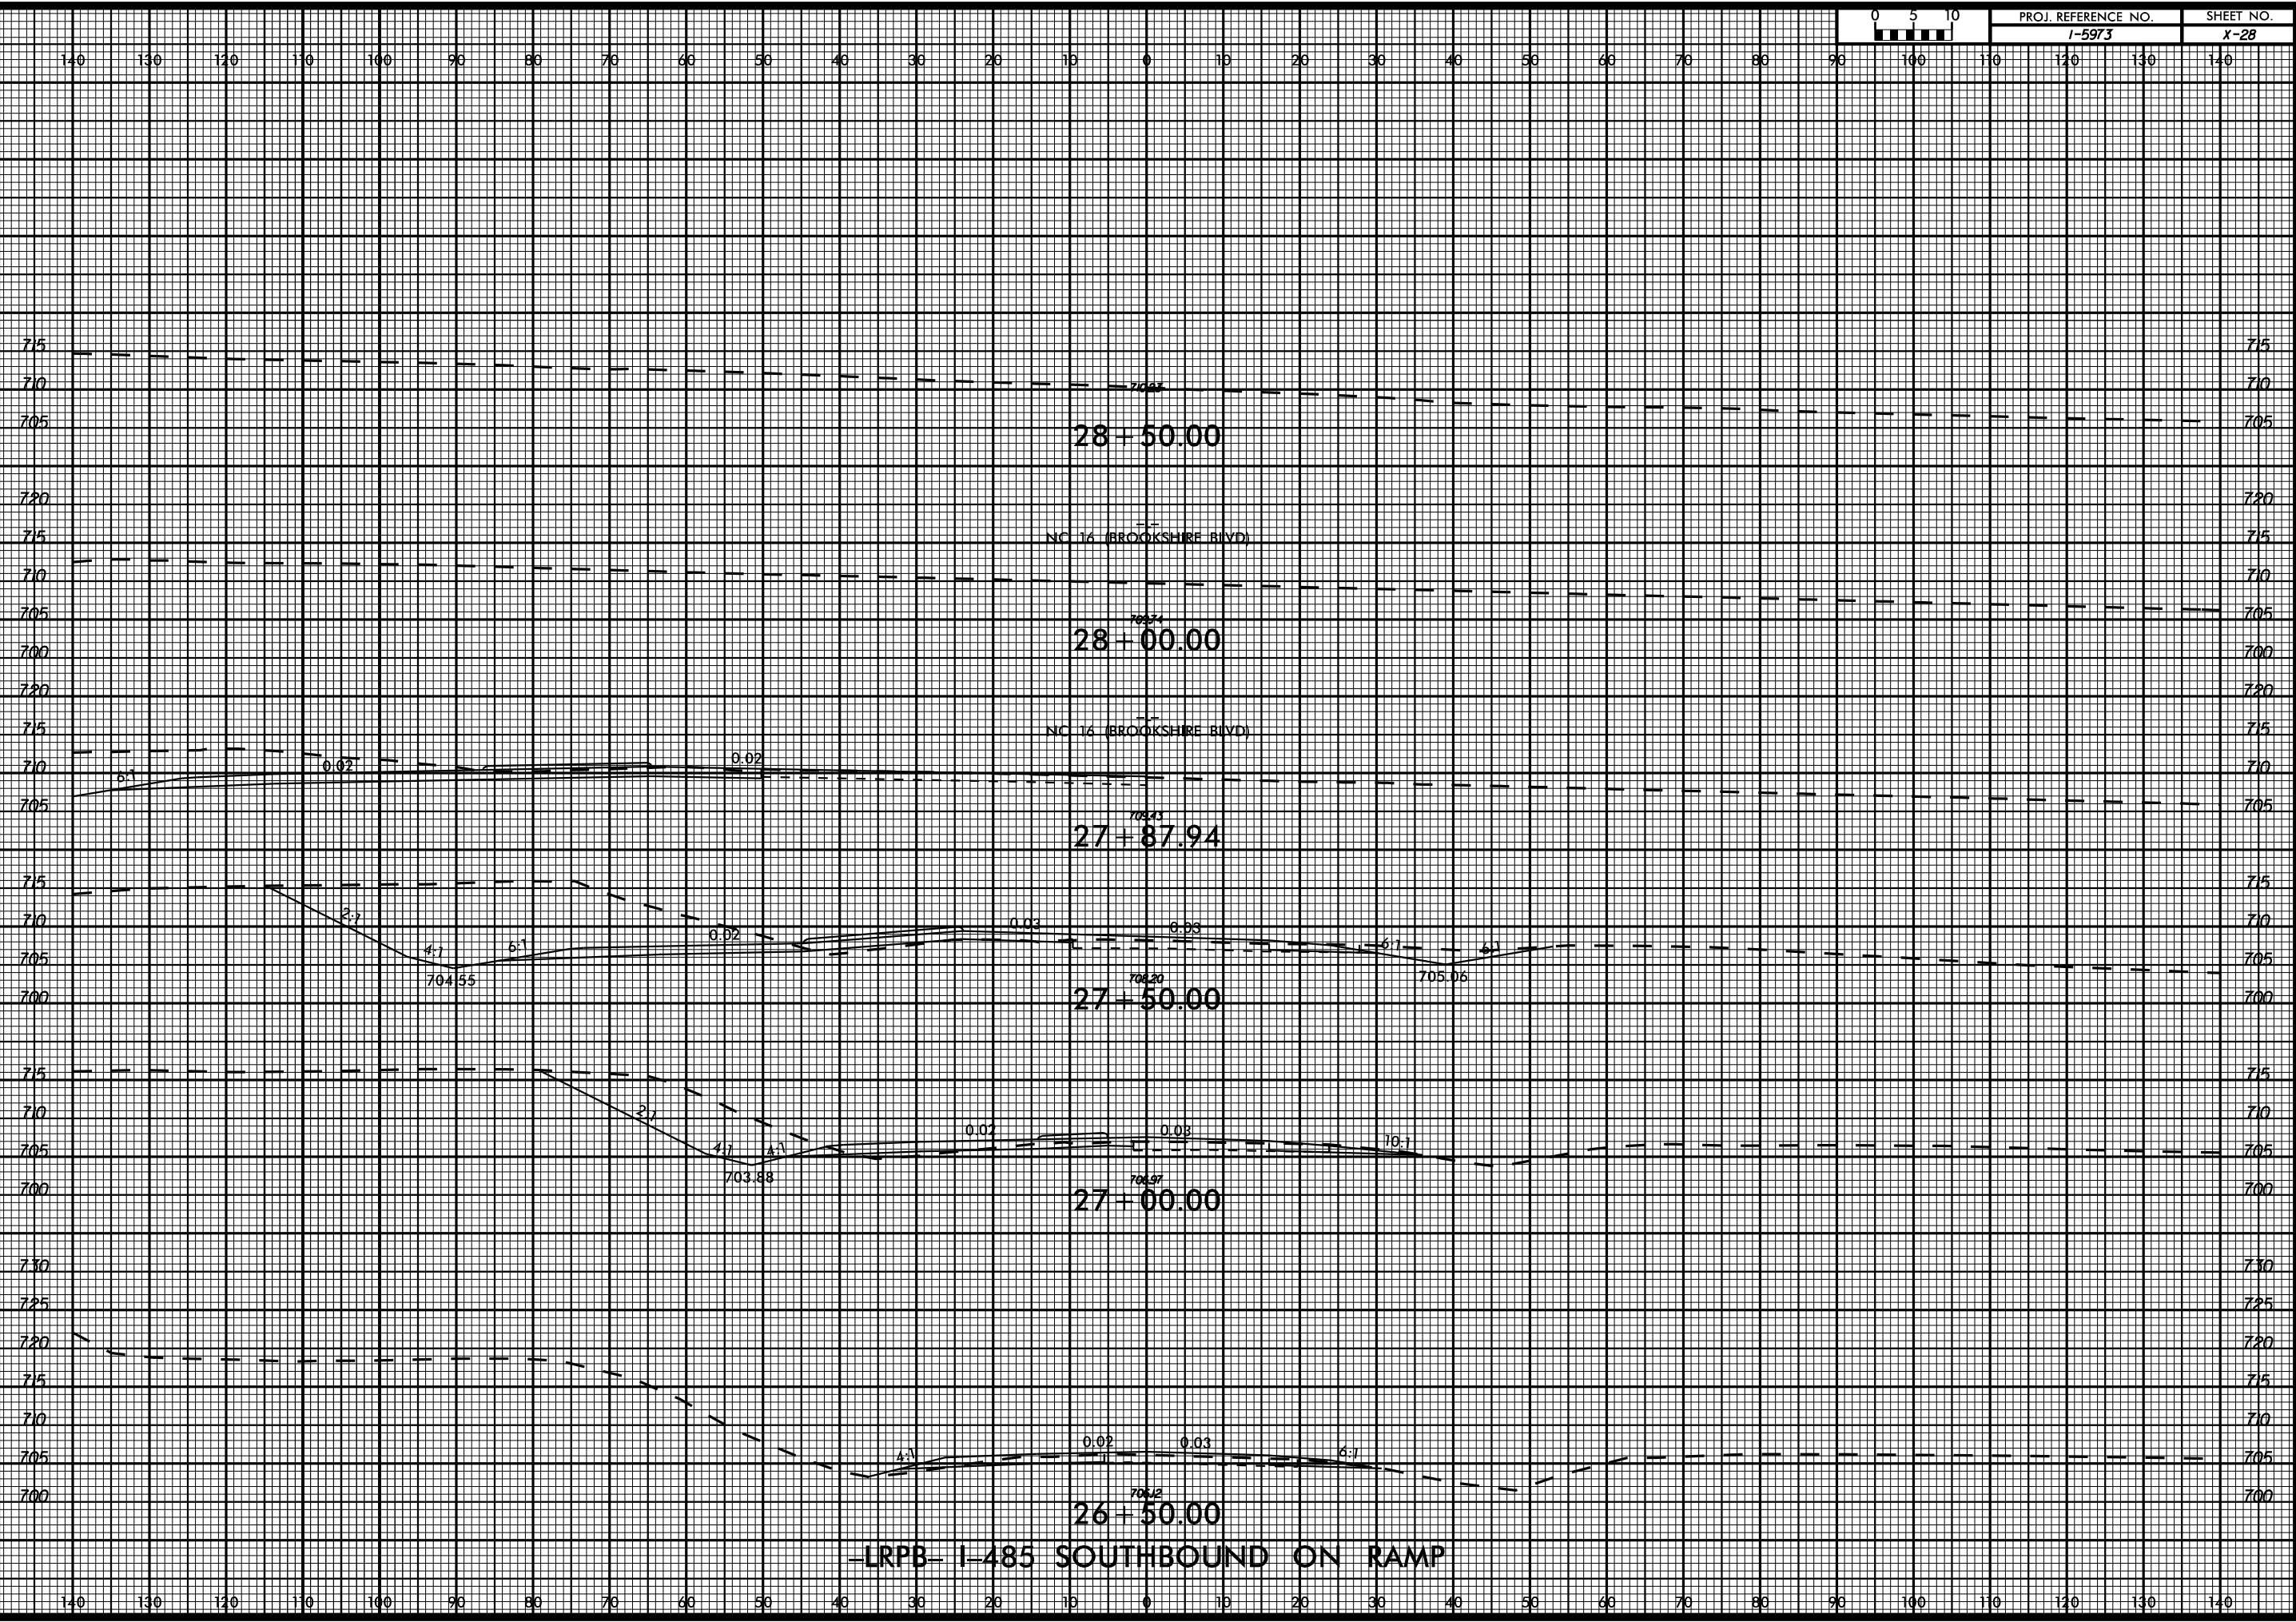


LRPB I-485 SOUTHBOUND ON RAMP

11/13/2017

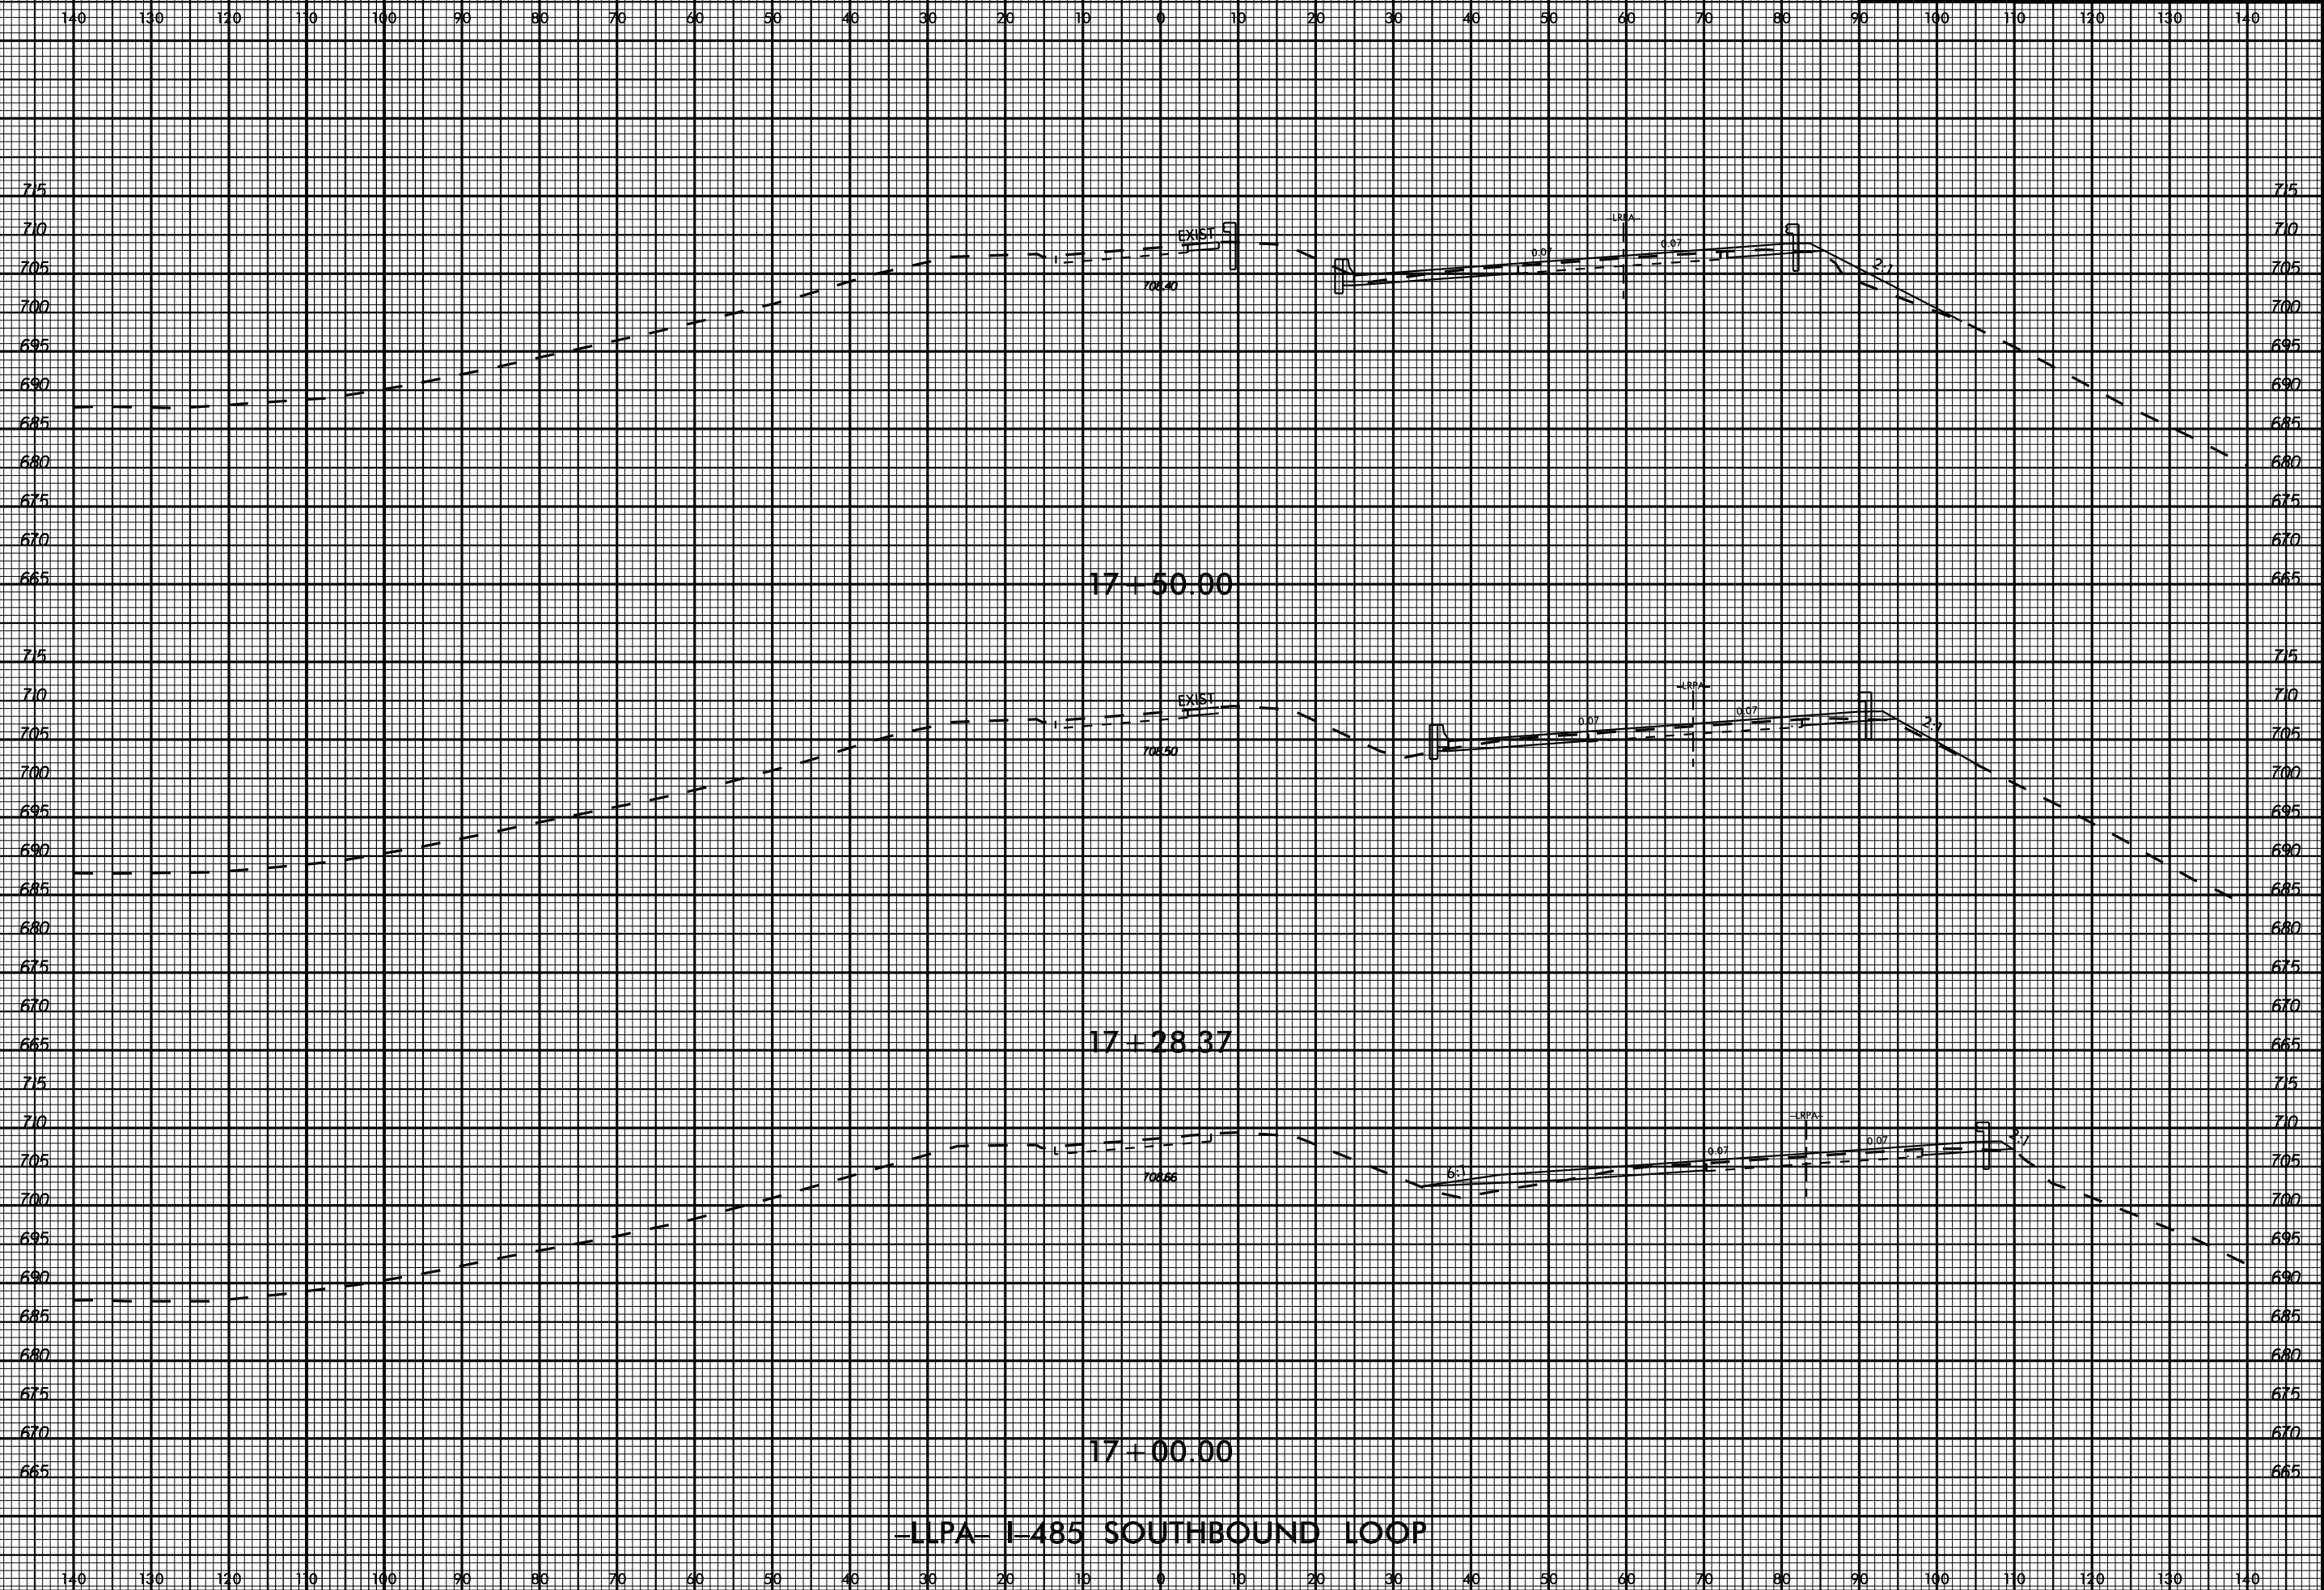


11/13/2017

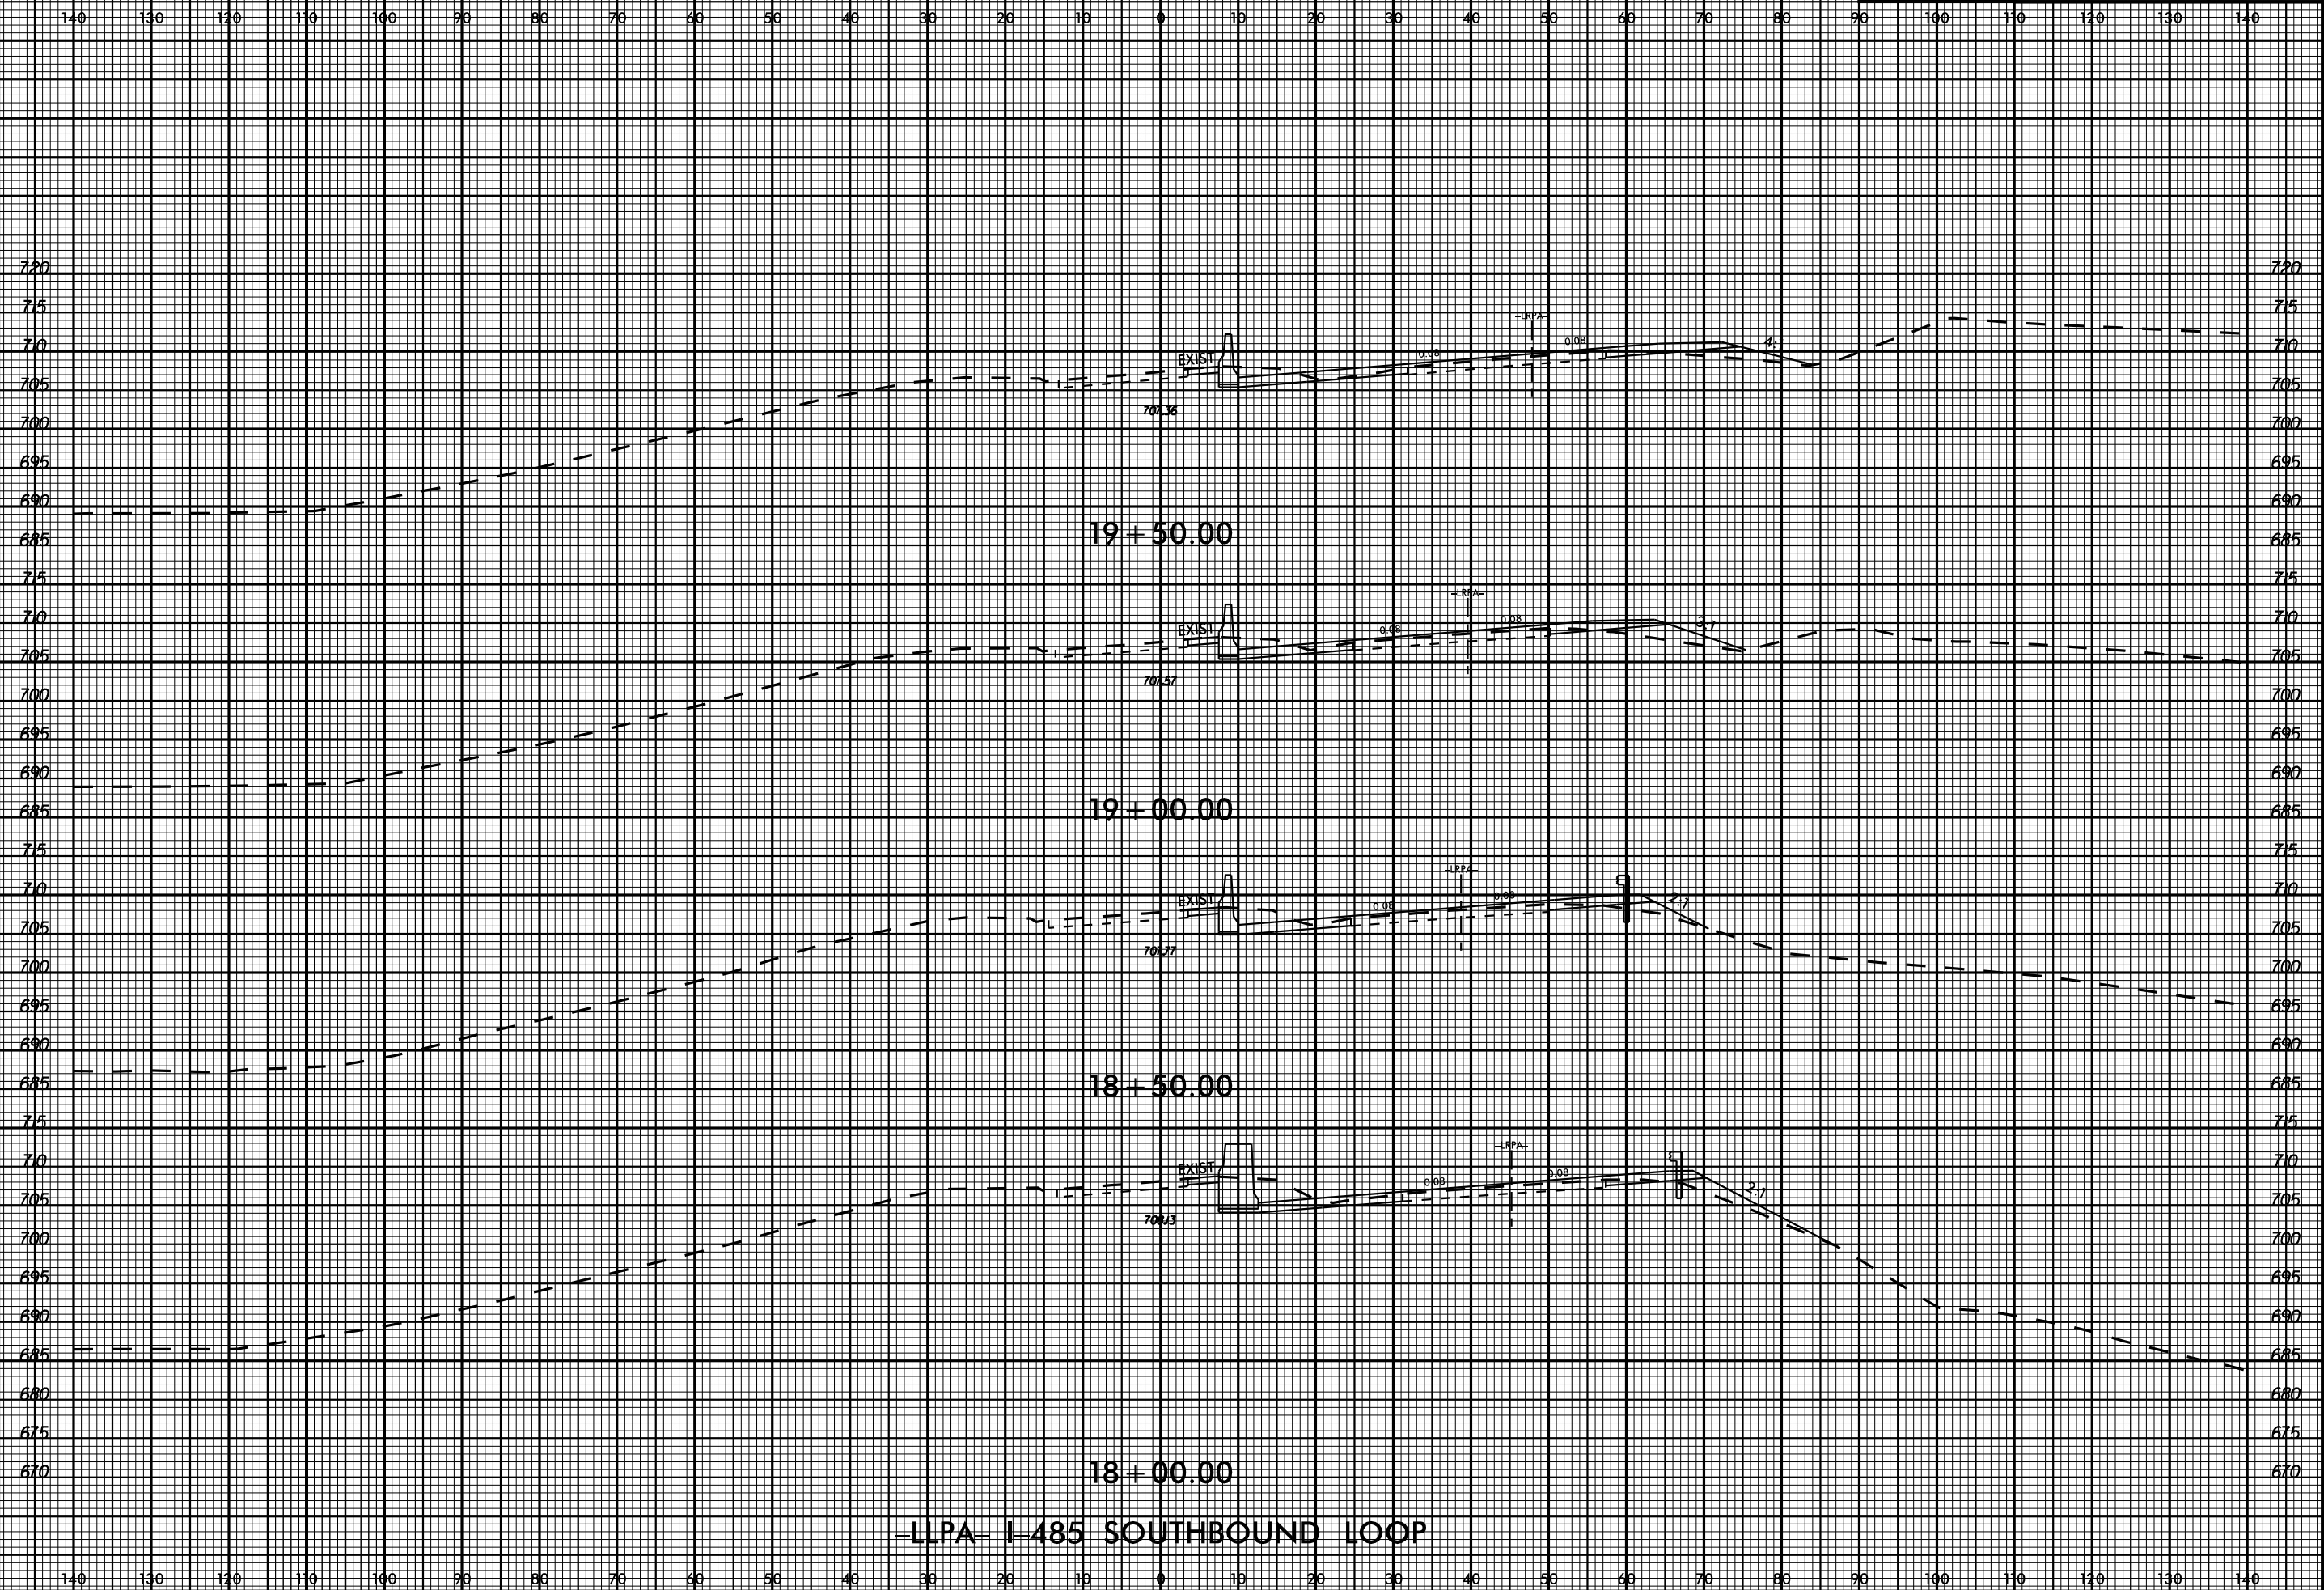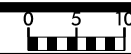



-LLPA- I-485 SOUTHBOUND LOOP

11/13/2017


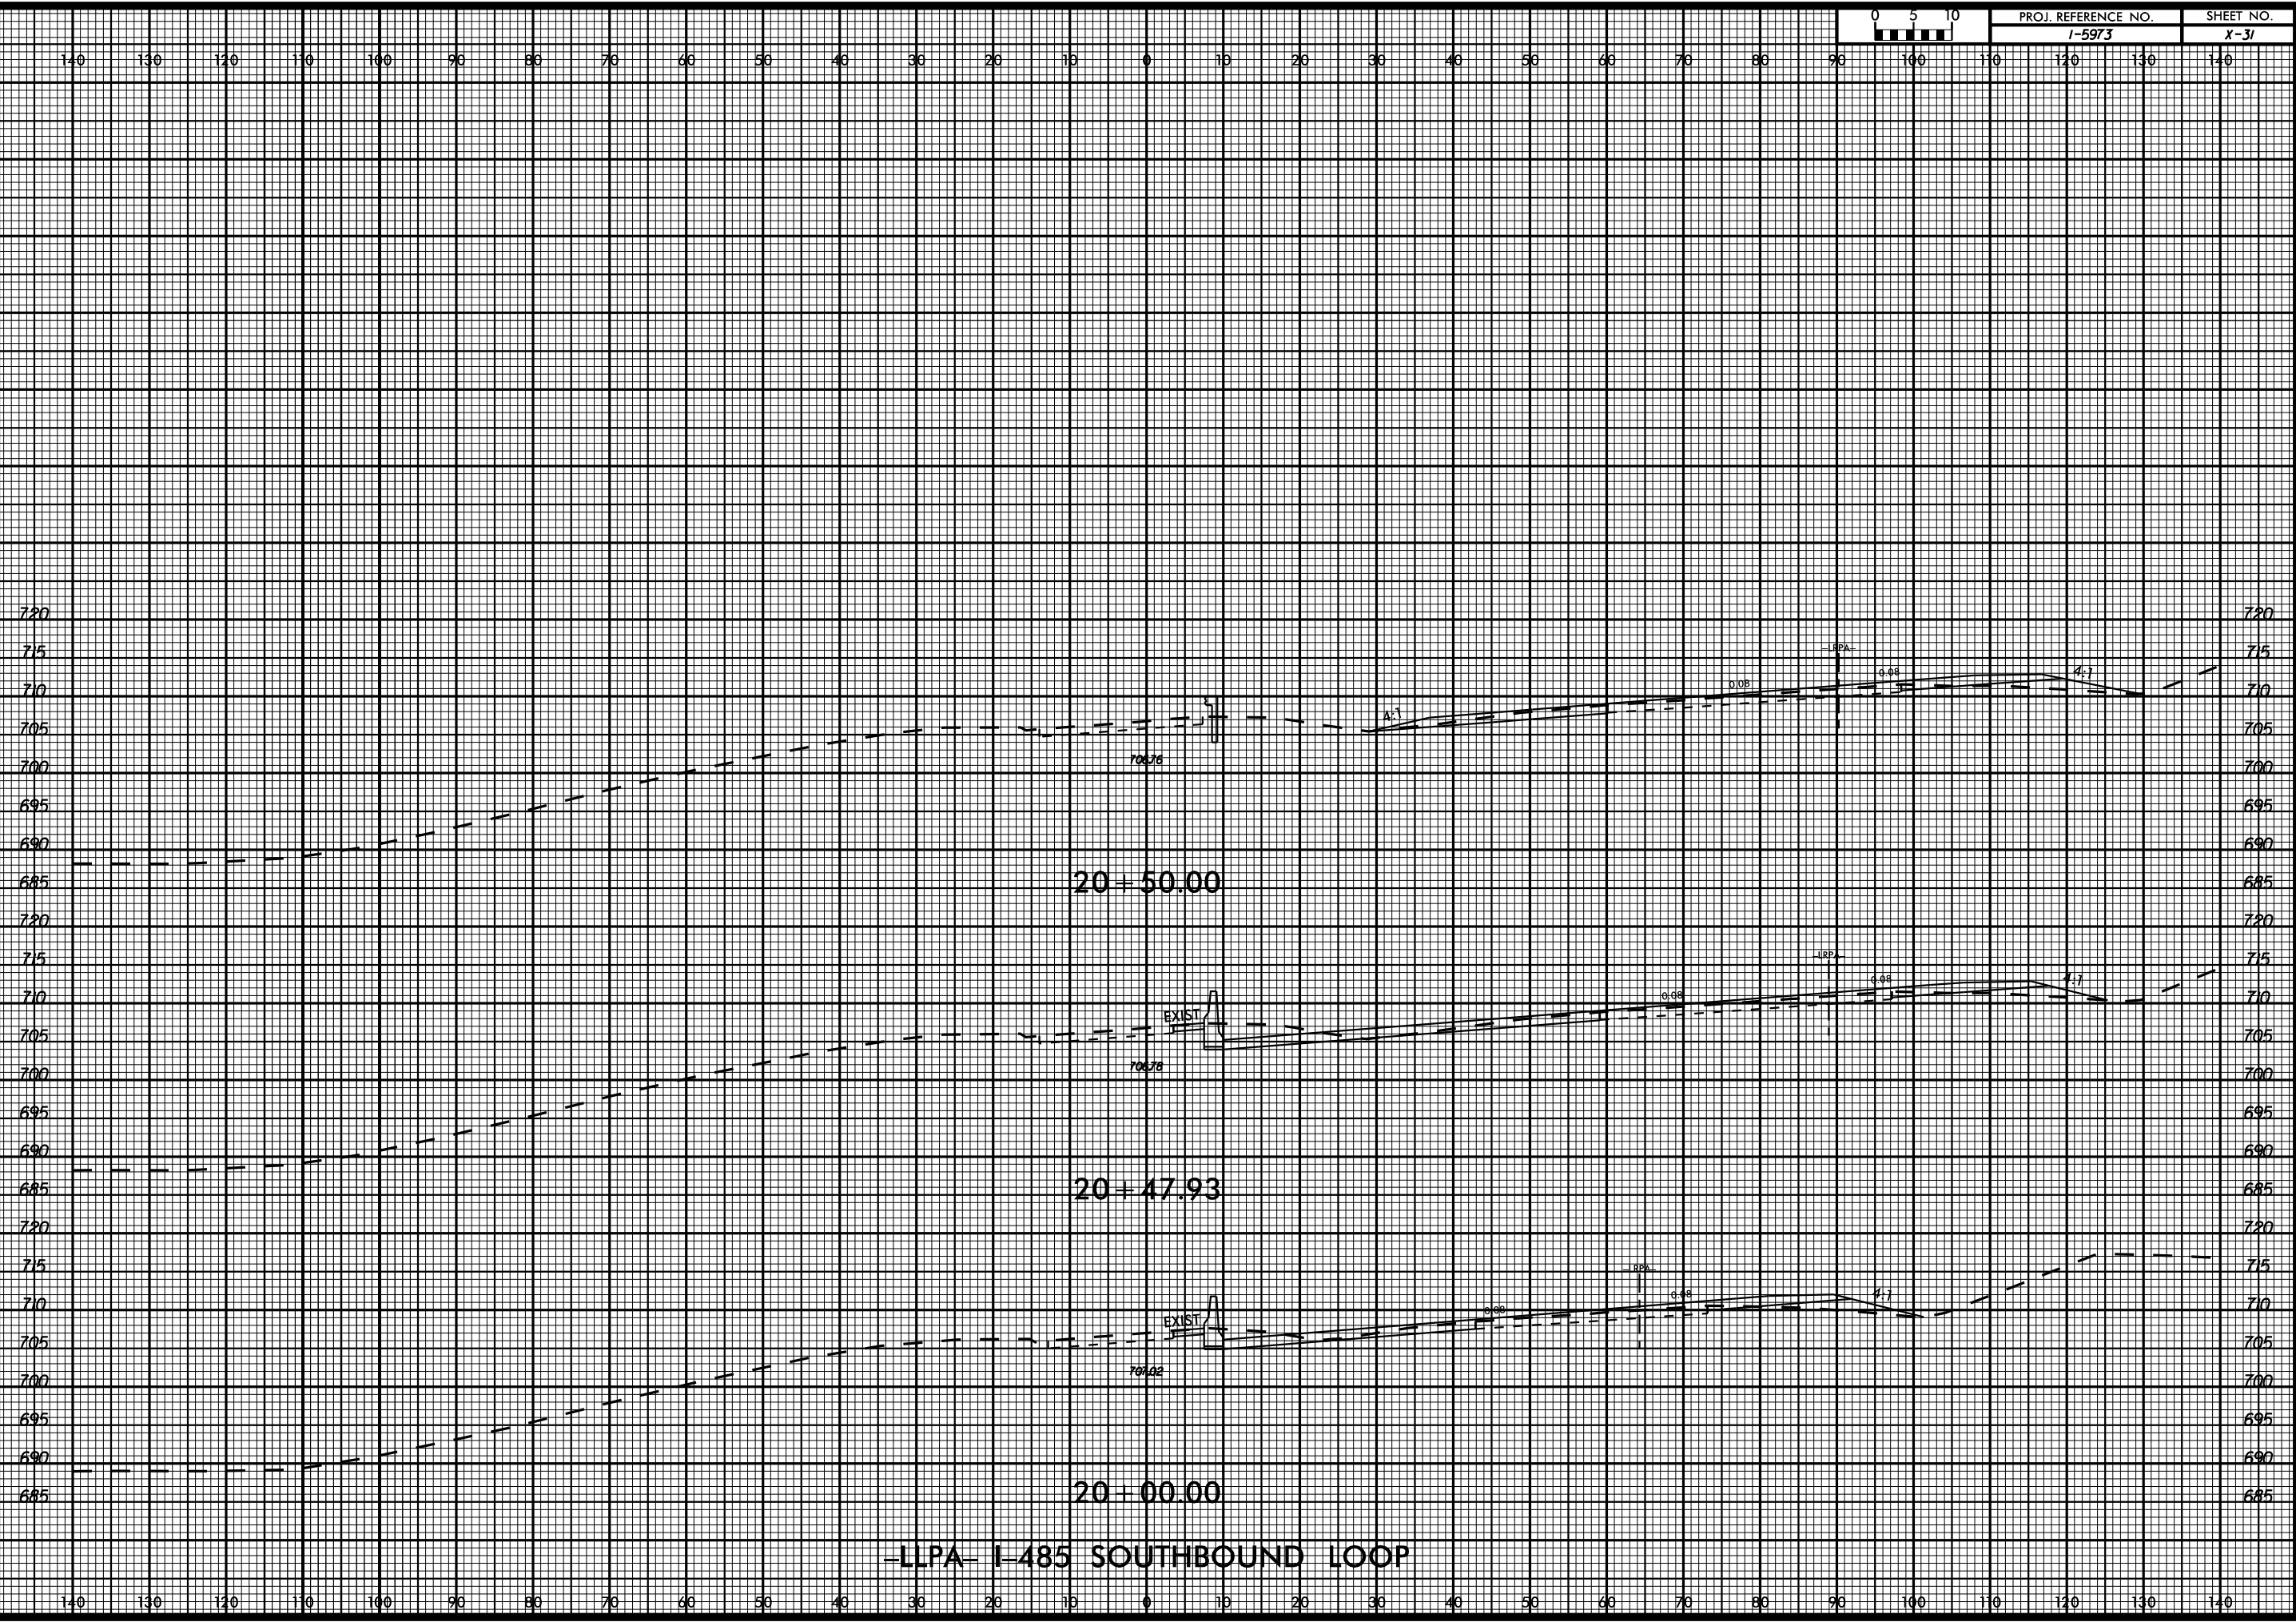


11/13/2017

-LLPA- I-485 SOUTHBOUND LOOP

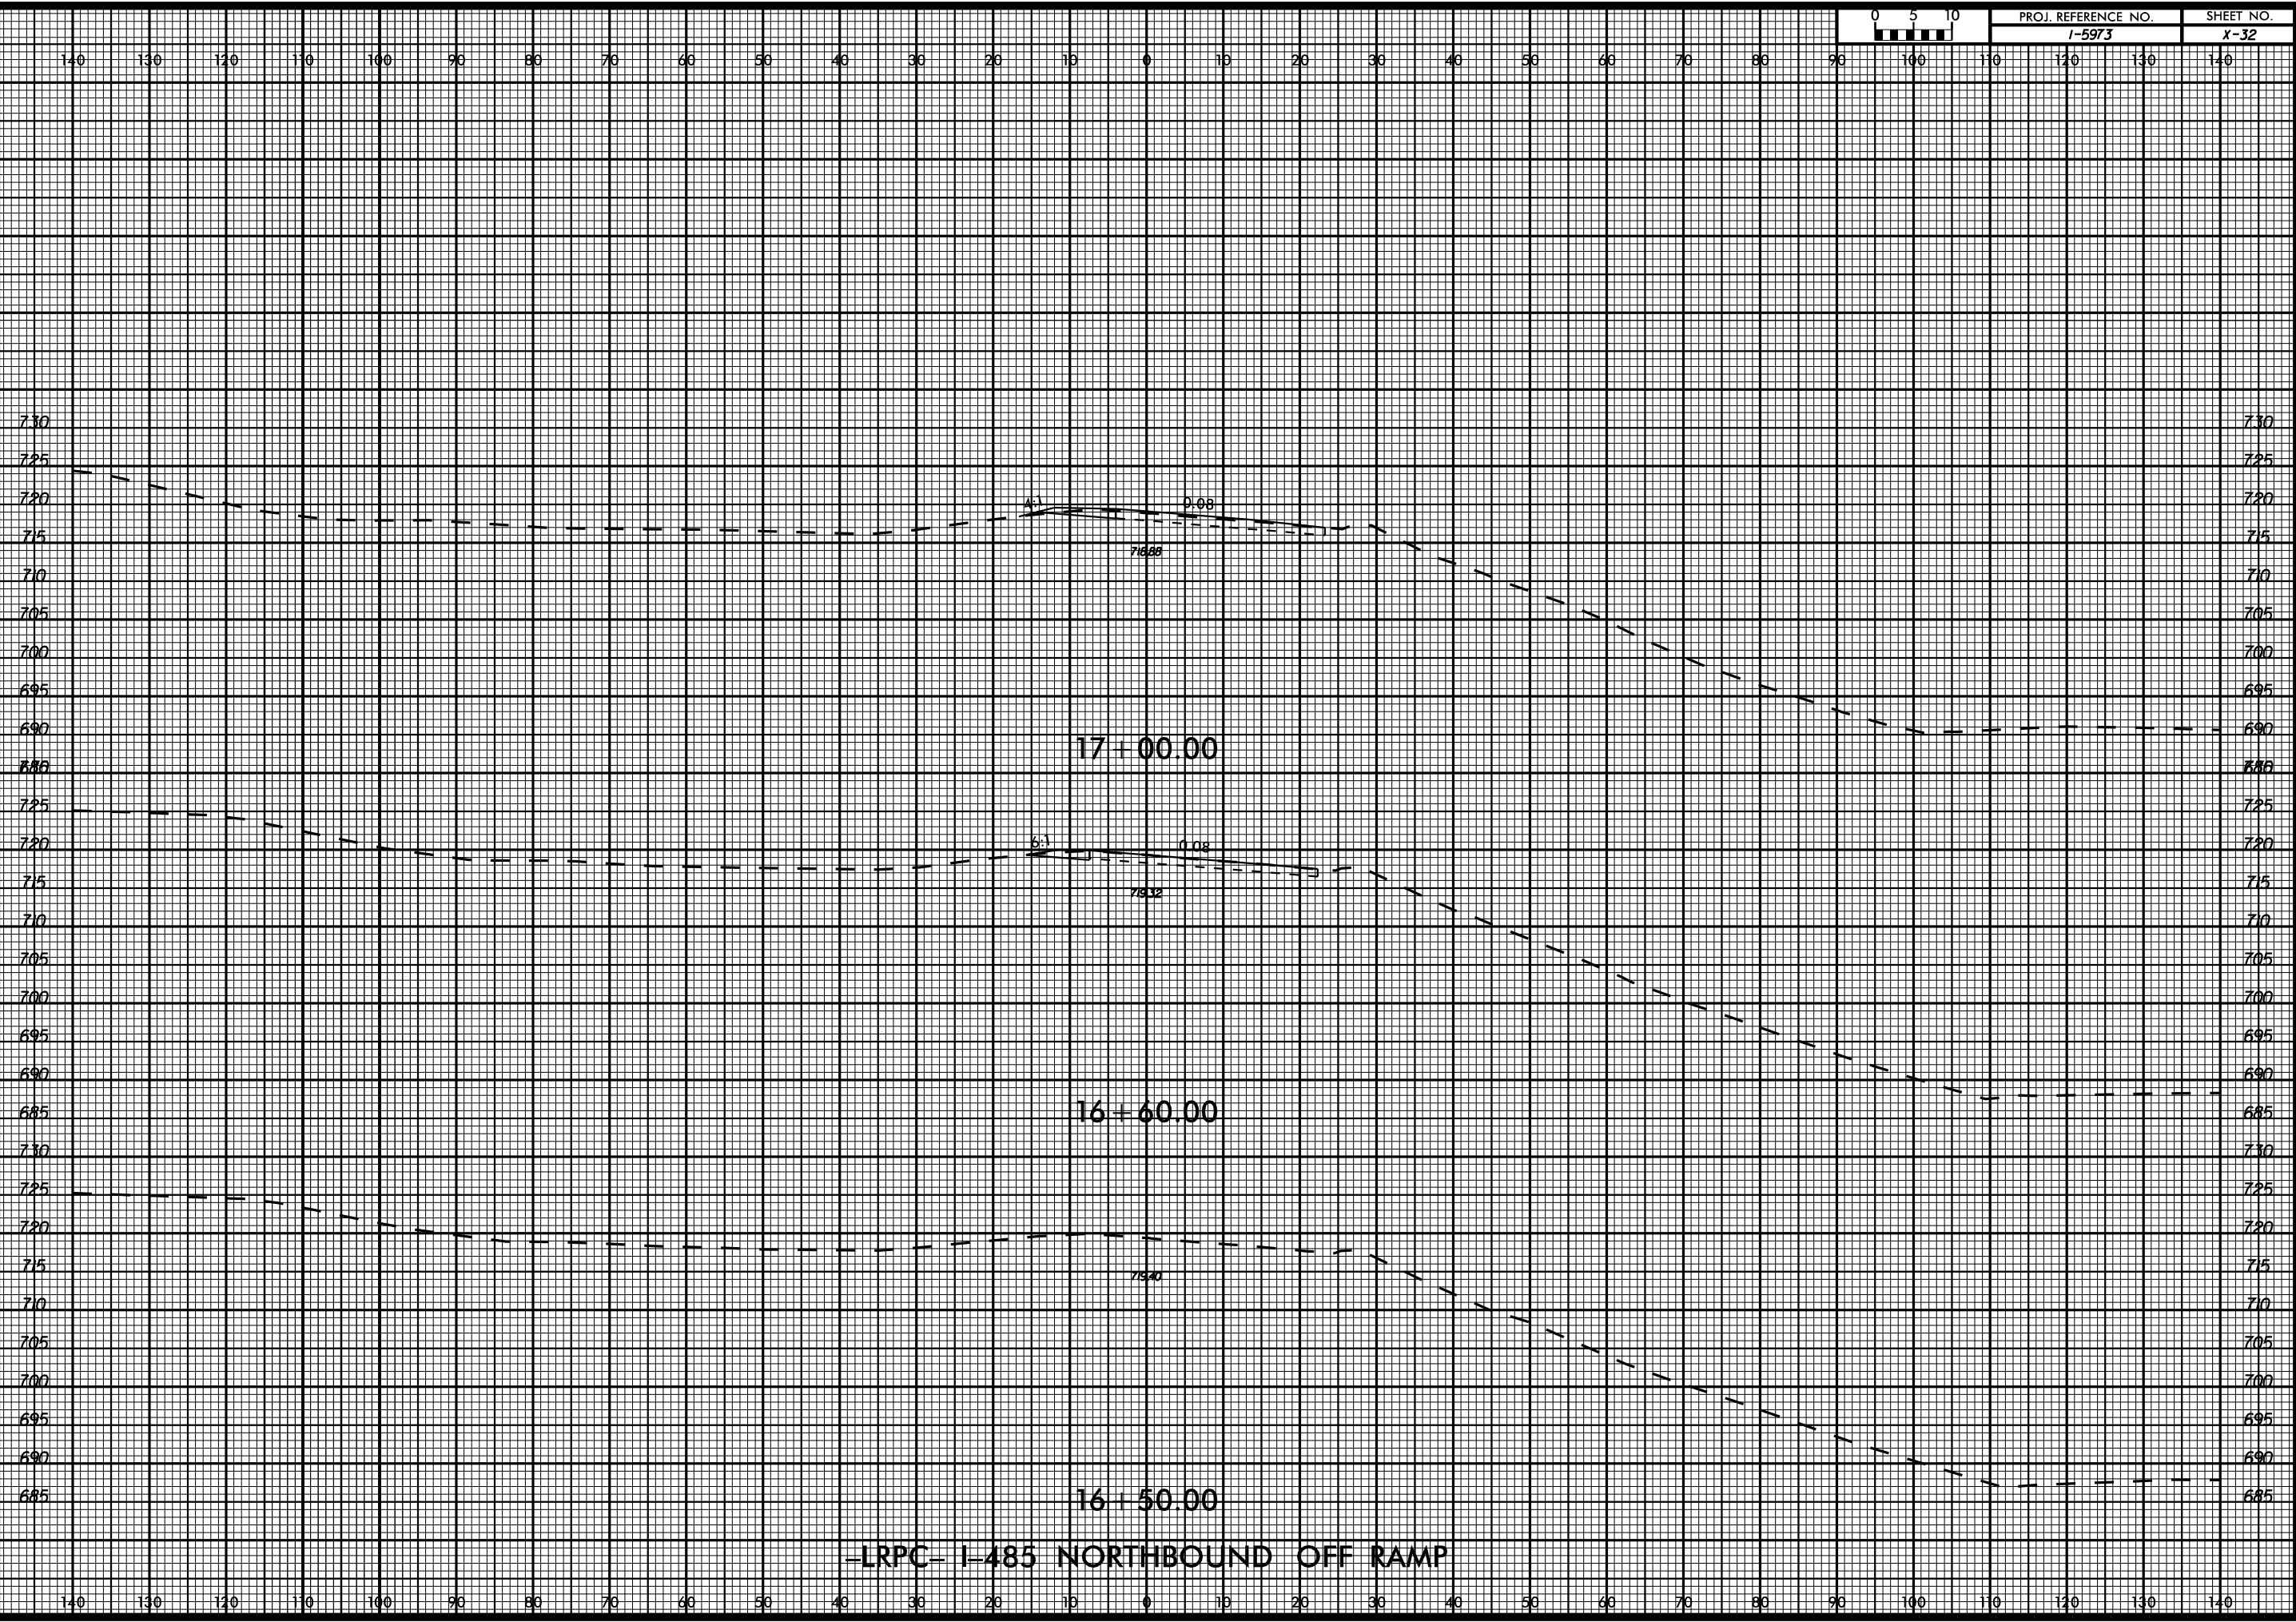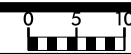


11/13/2017

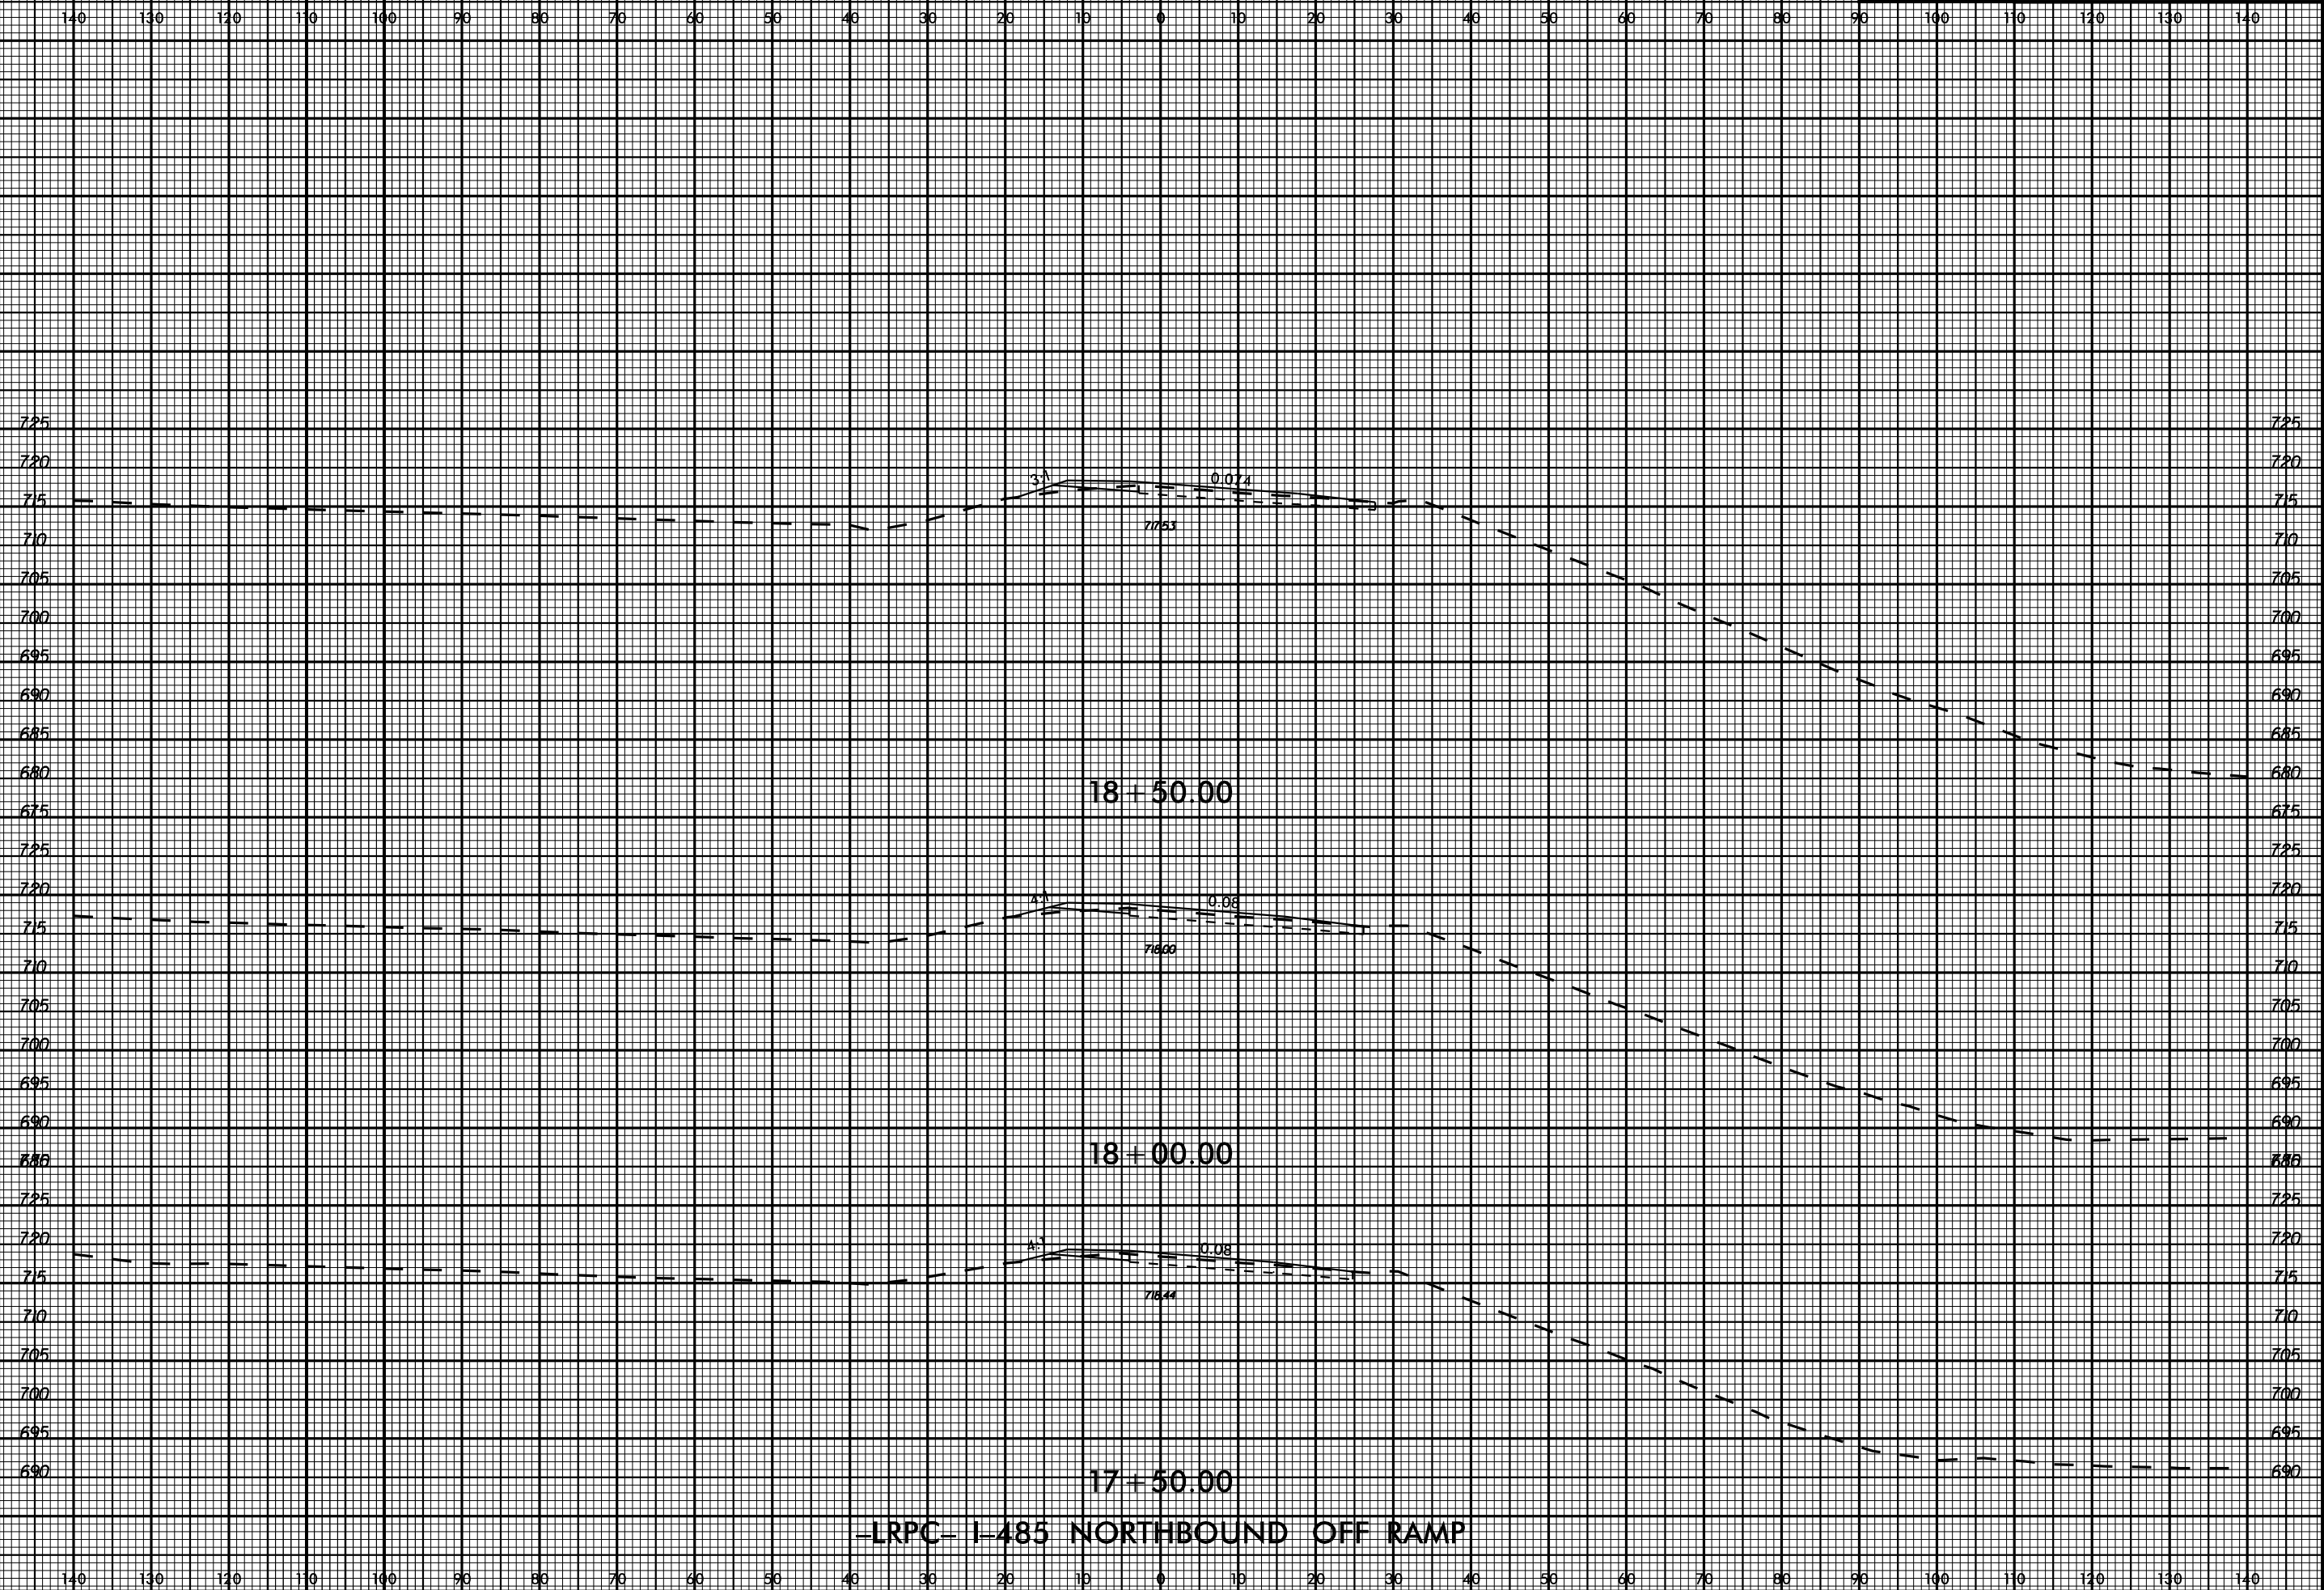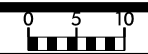



-LRPC- I-485 NORTHBOUND OFF RAMP

11/13/2017

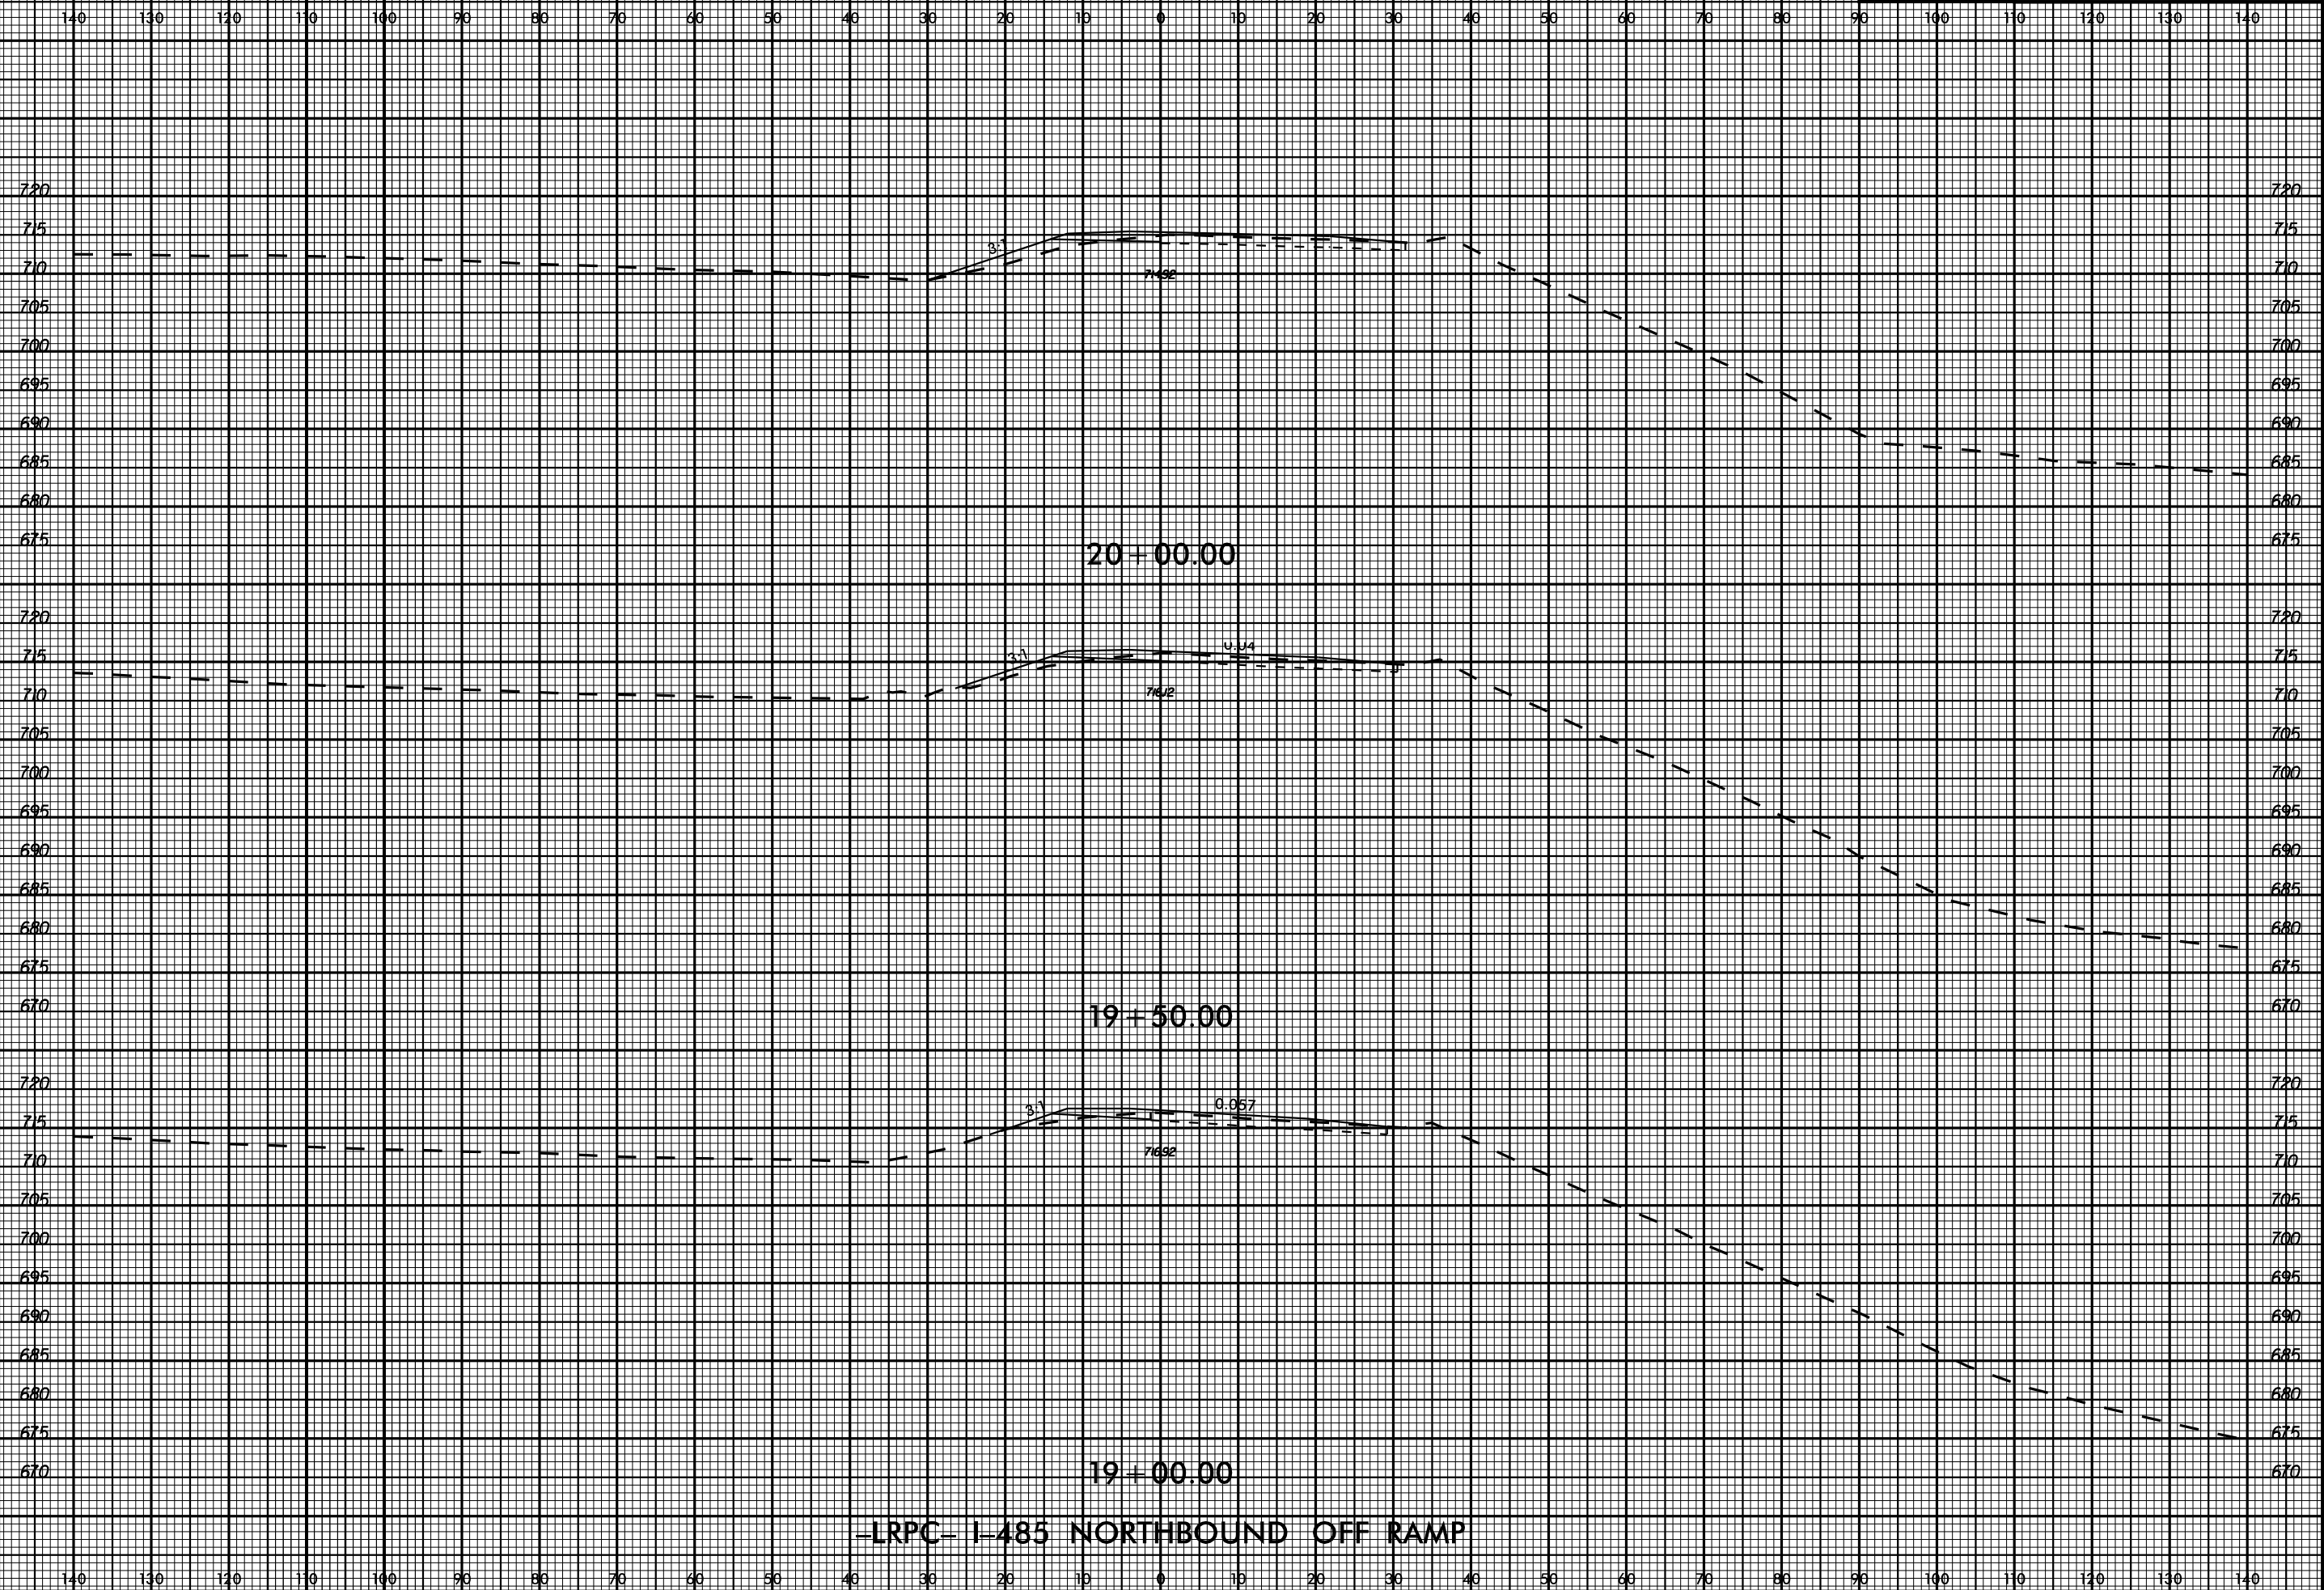


-LRPC- I-485 NORTHBOUND OFF RAMP

11/13/2017

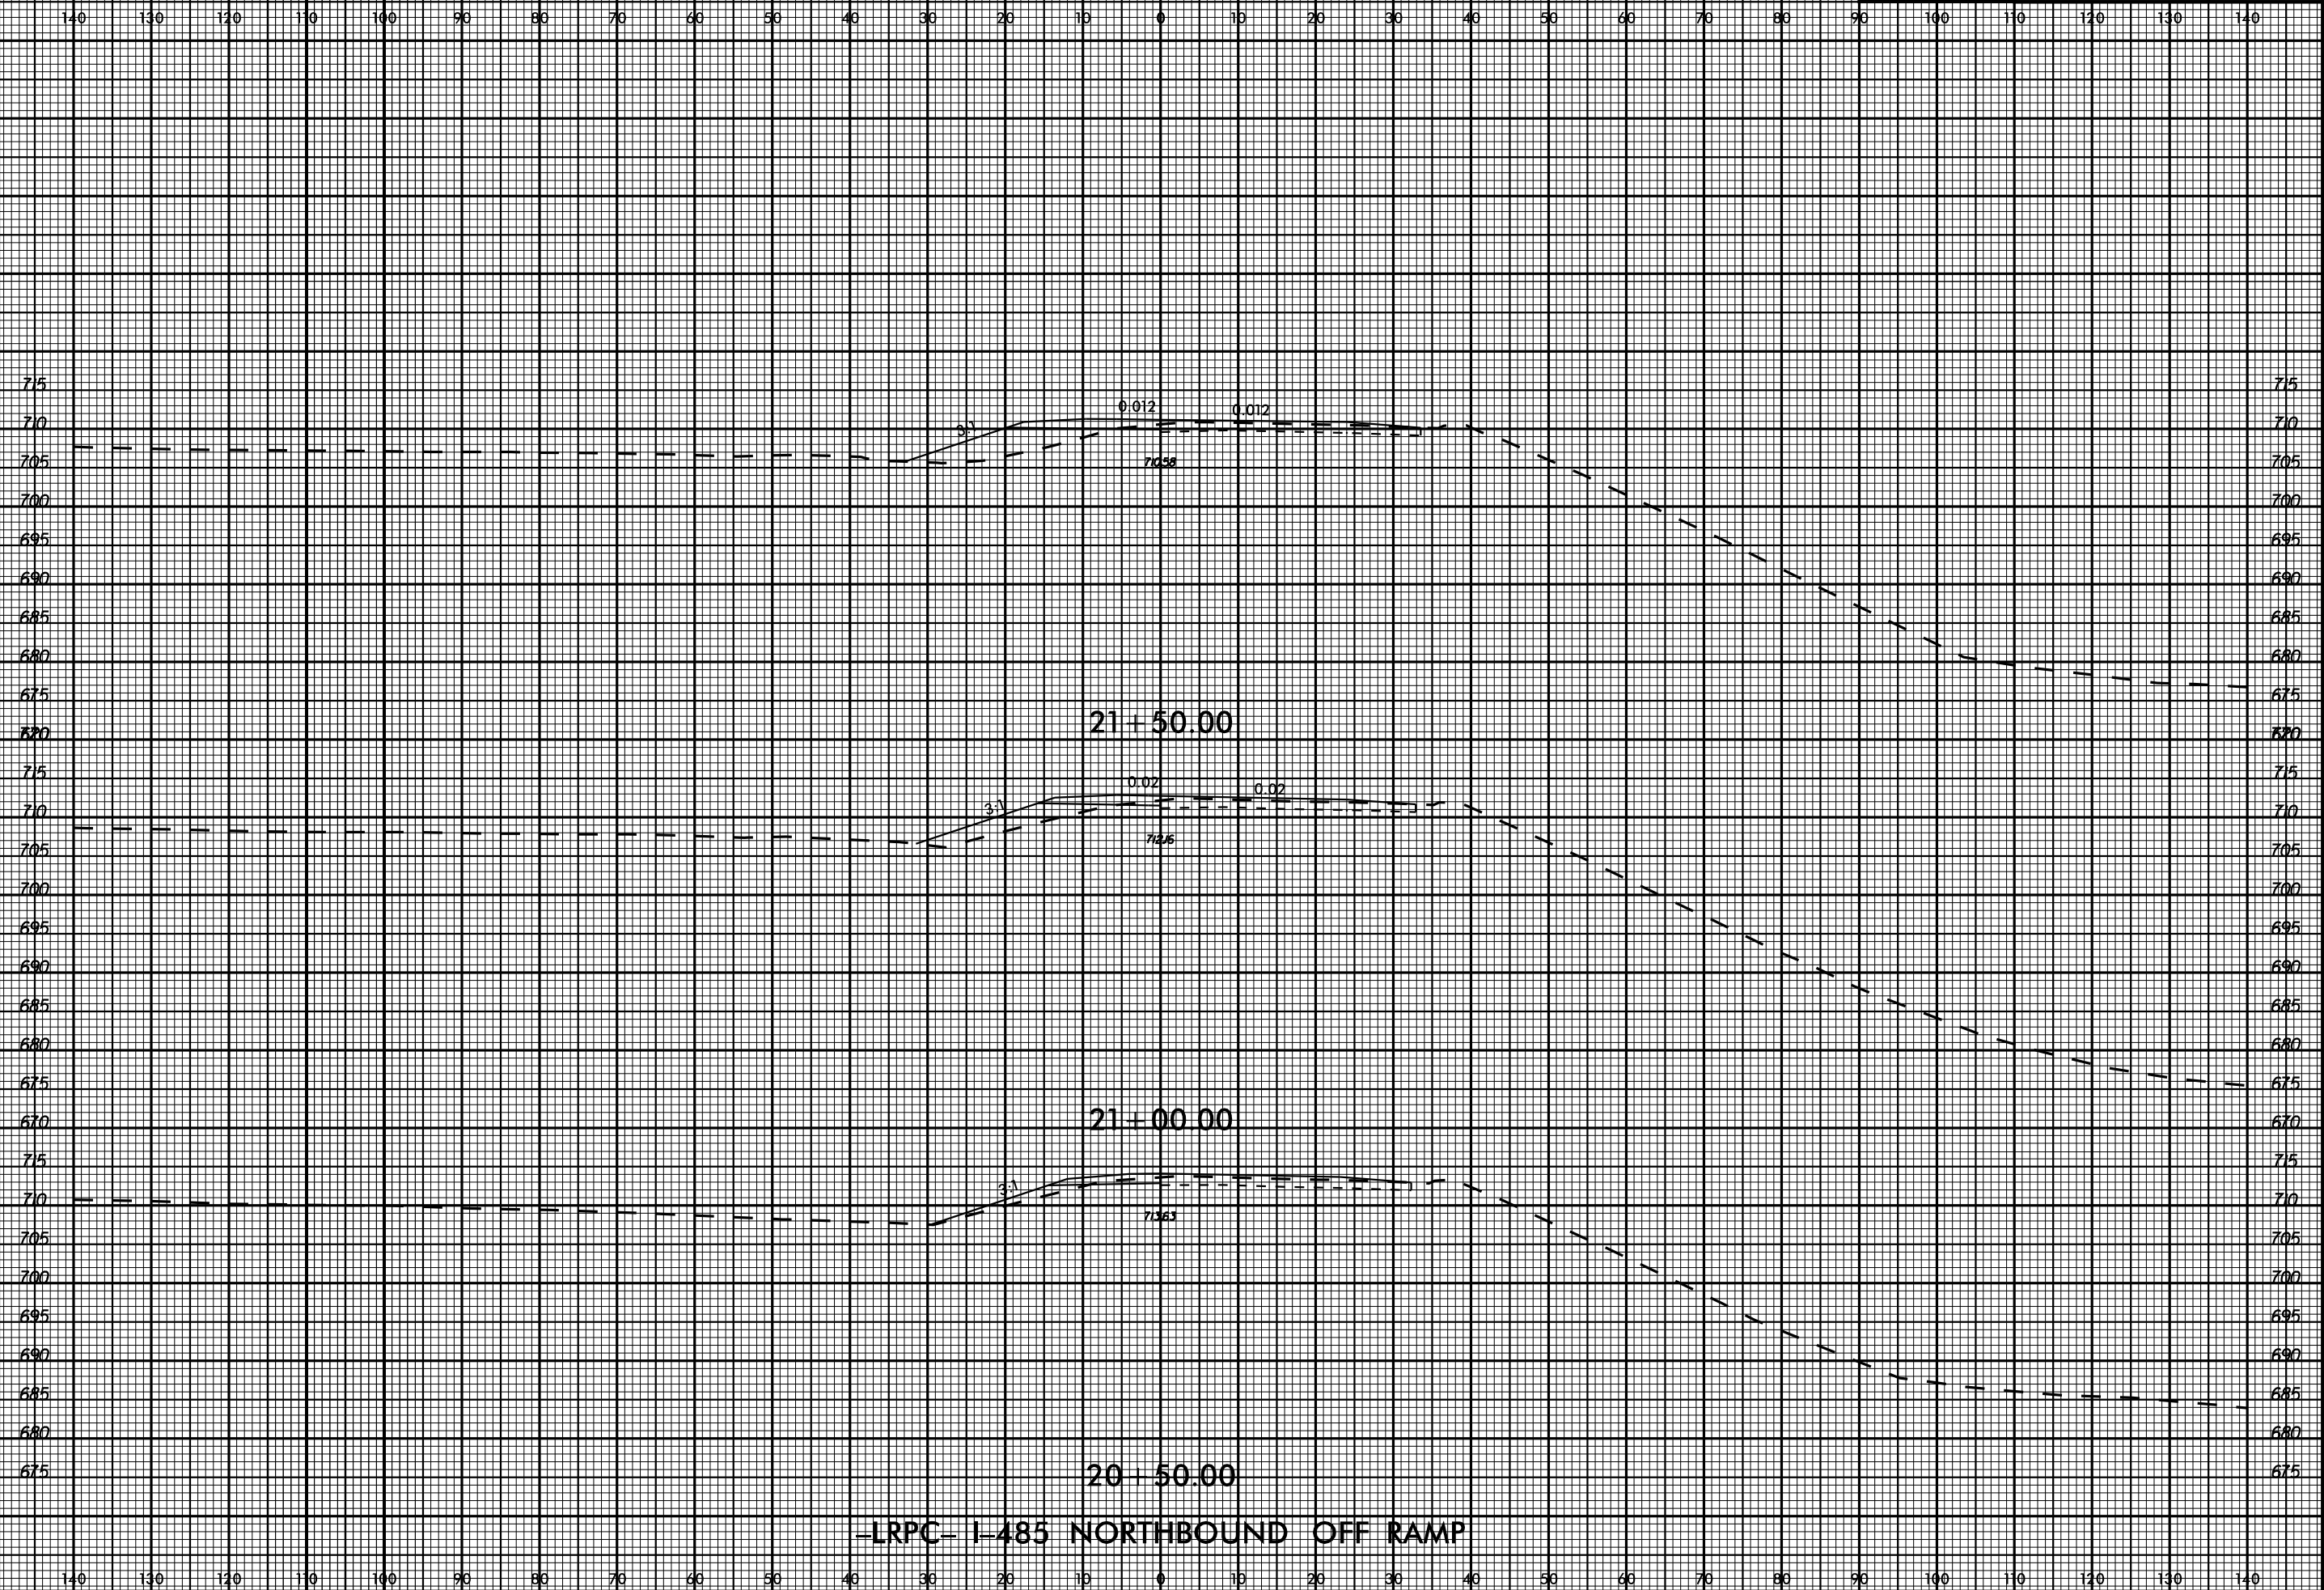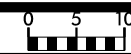


-LRPC- I-485 NORTHBOUND OFF RAMP

11/13/2017


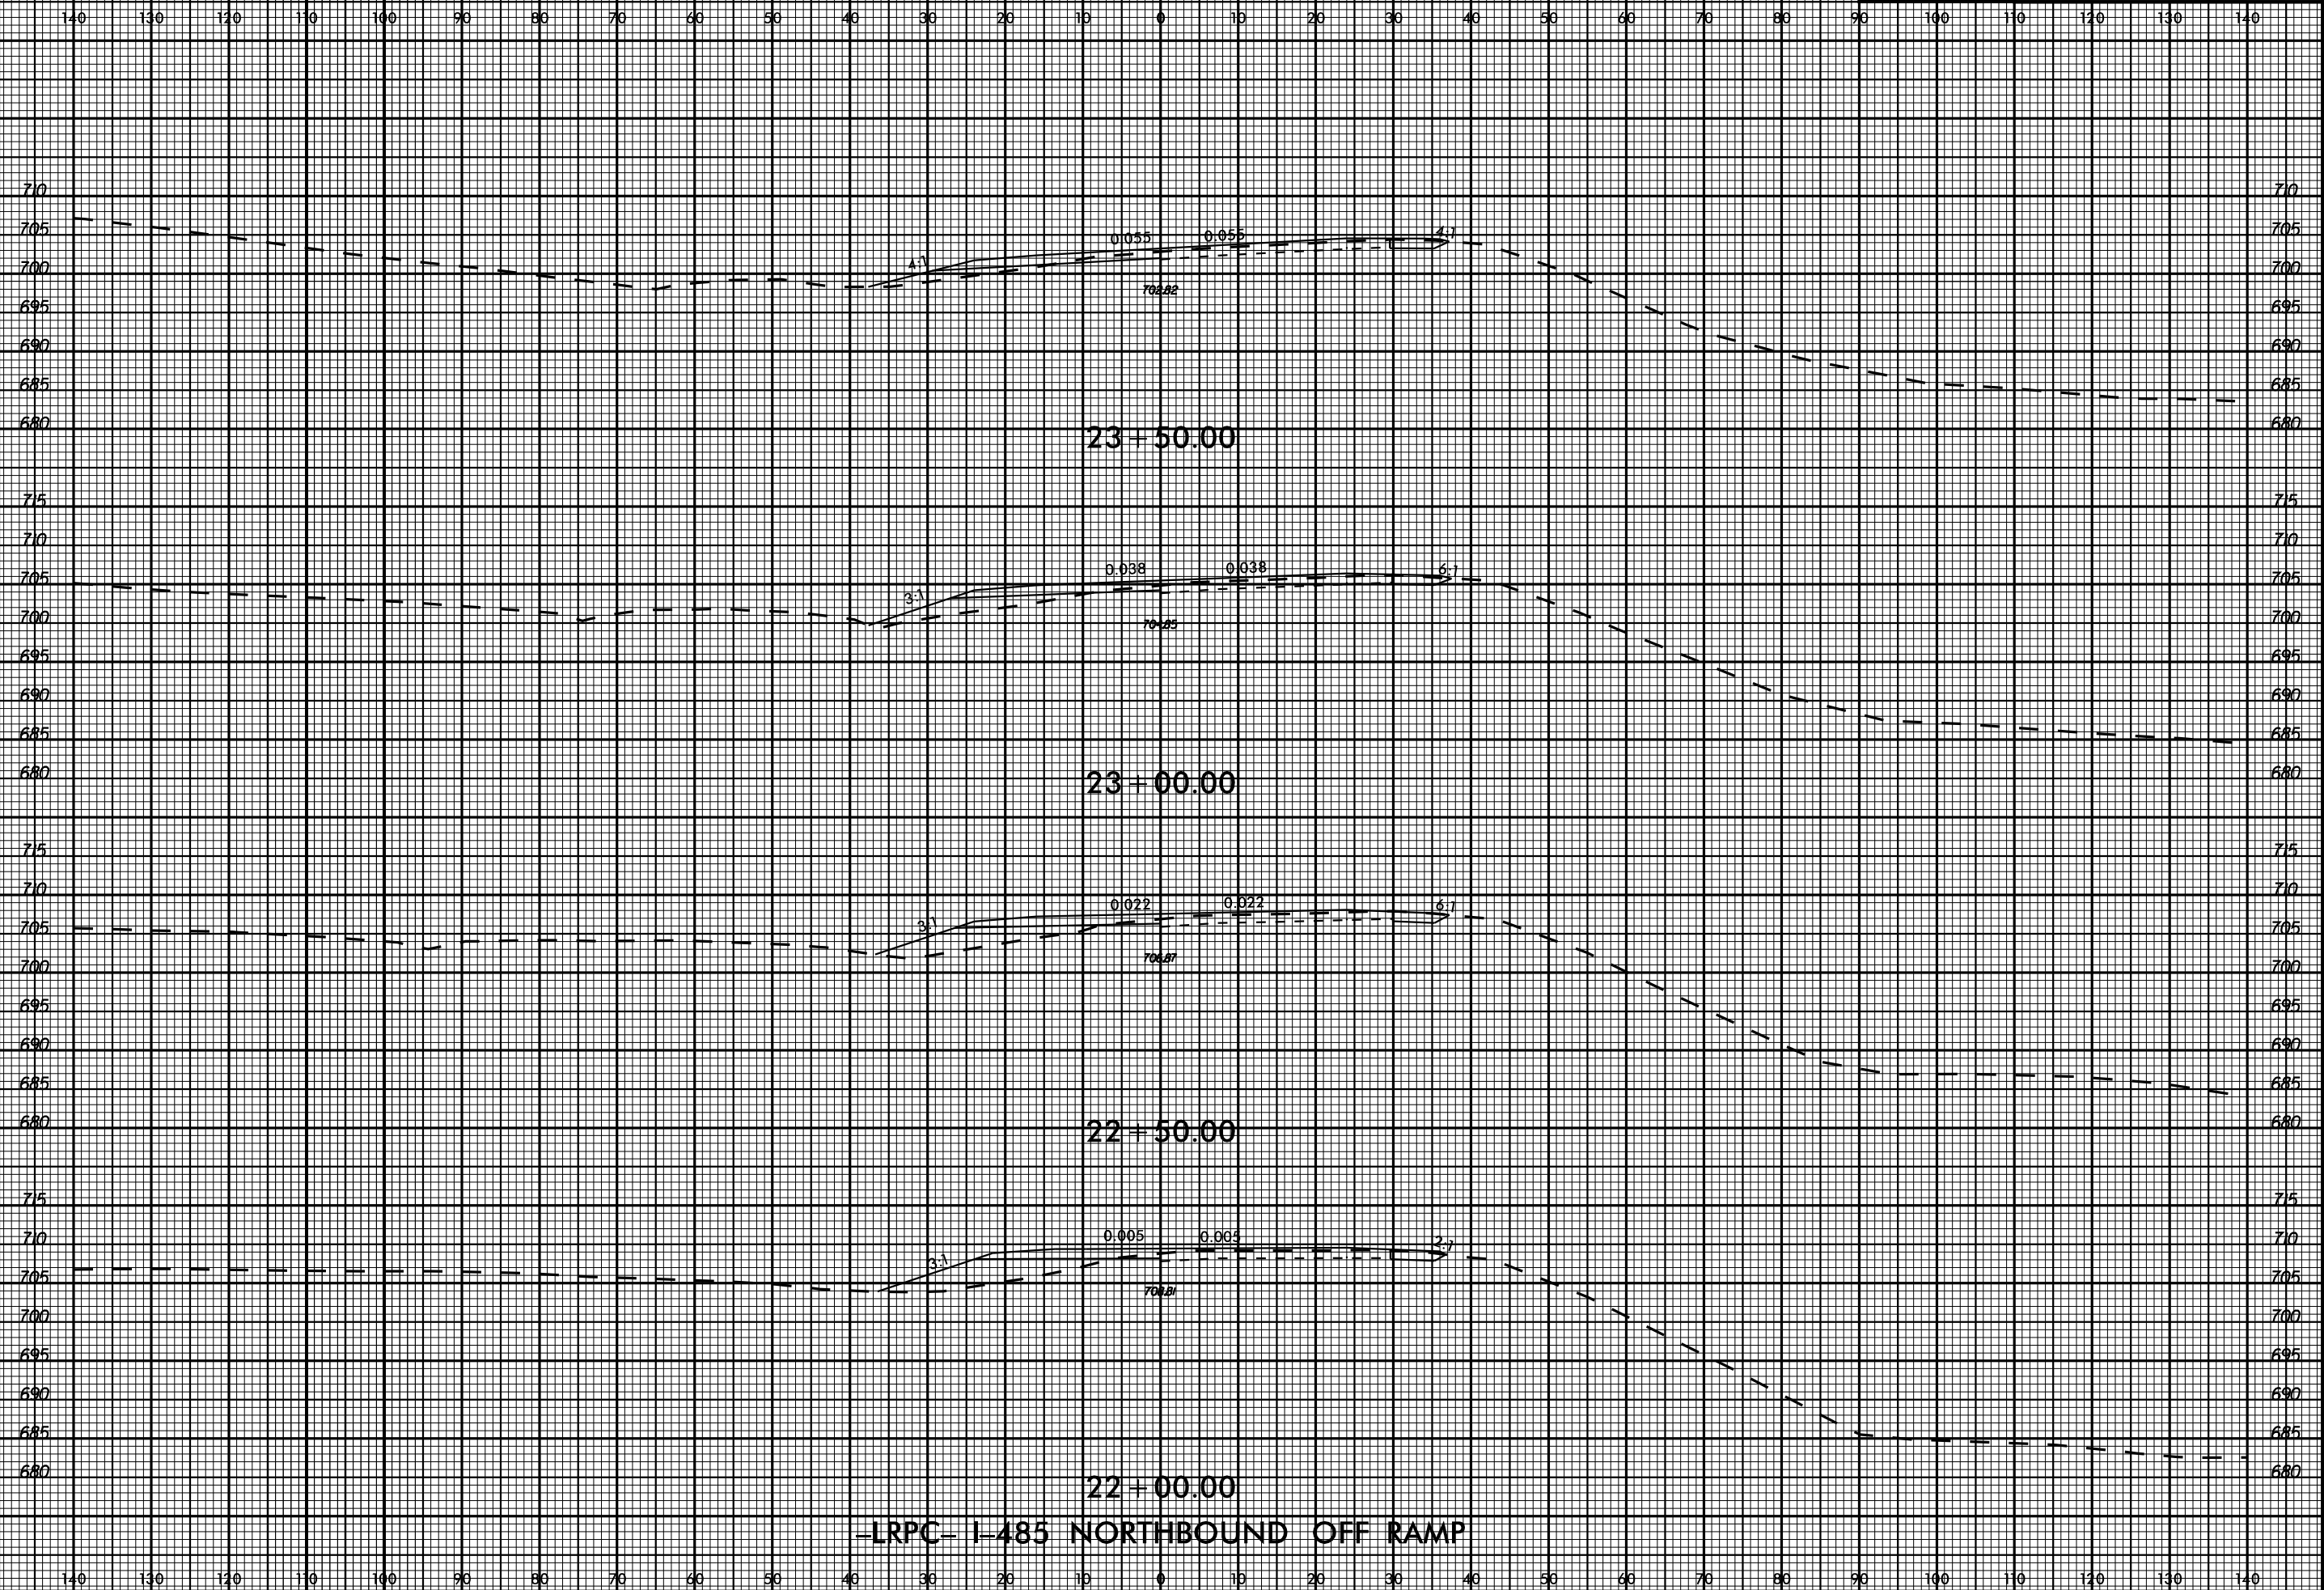


-LRPC- I-485 NORTHBOUND OFF RAMP

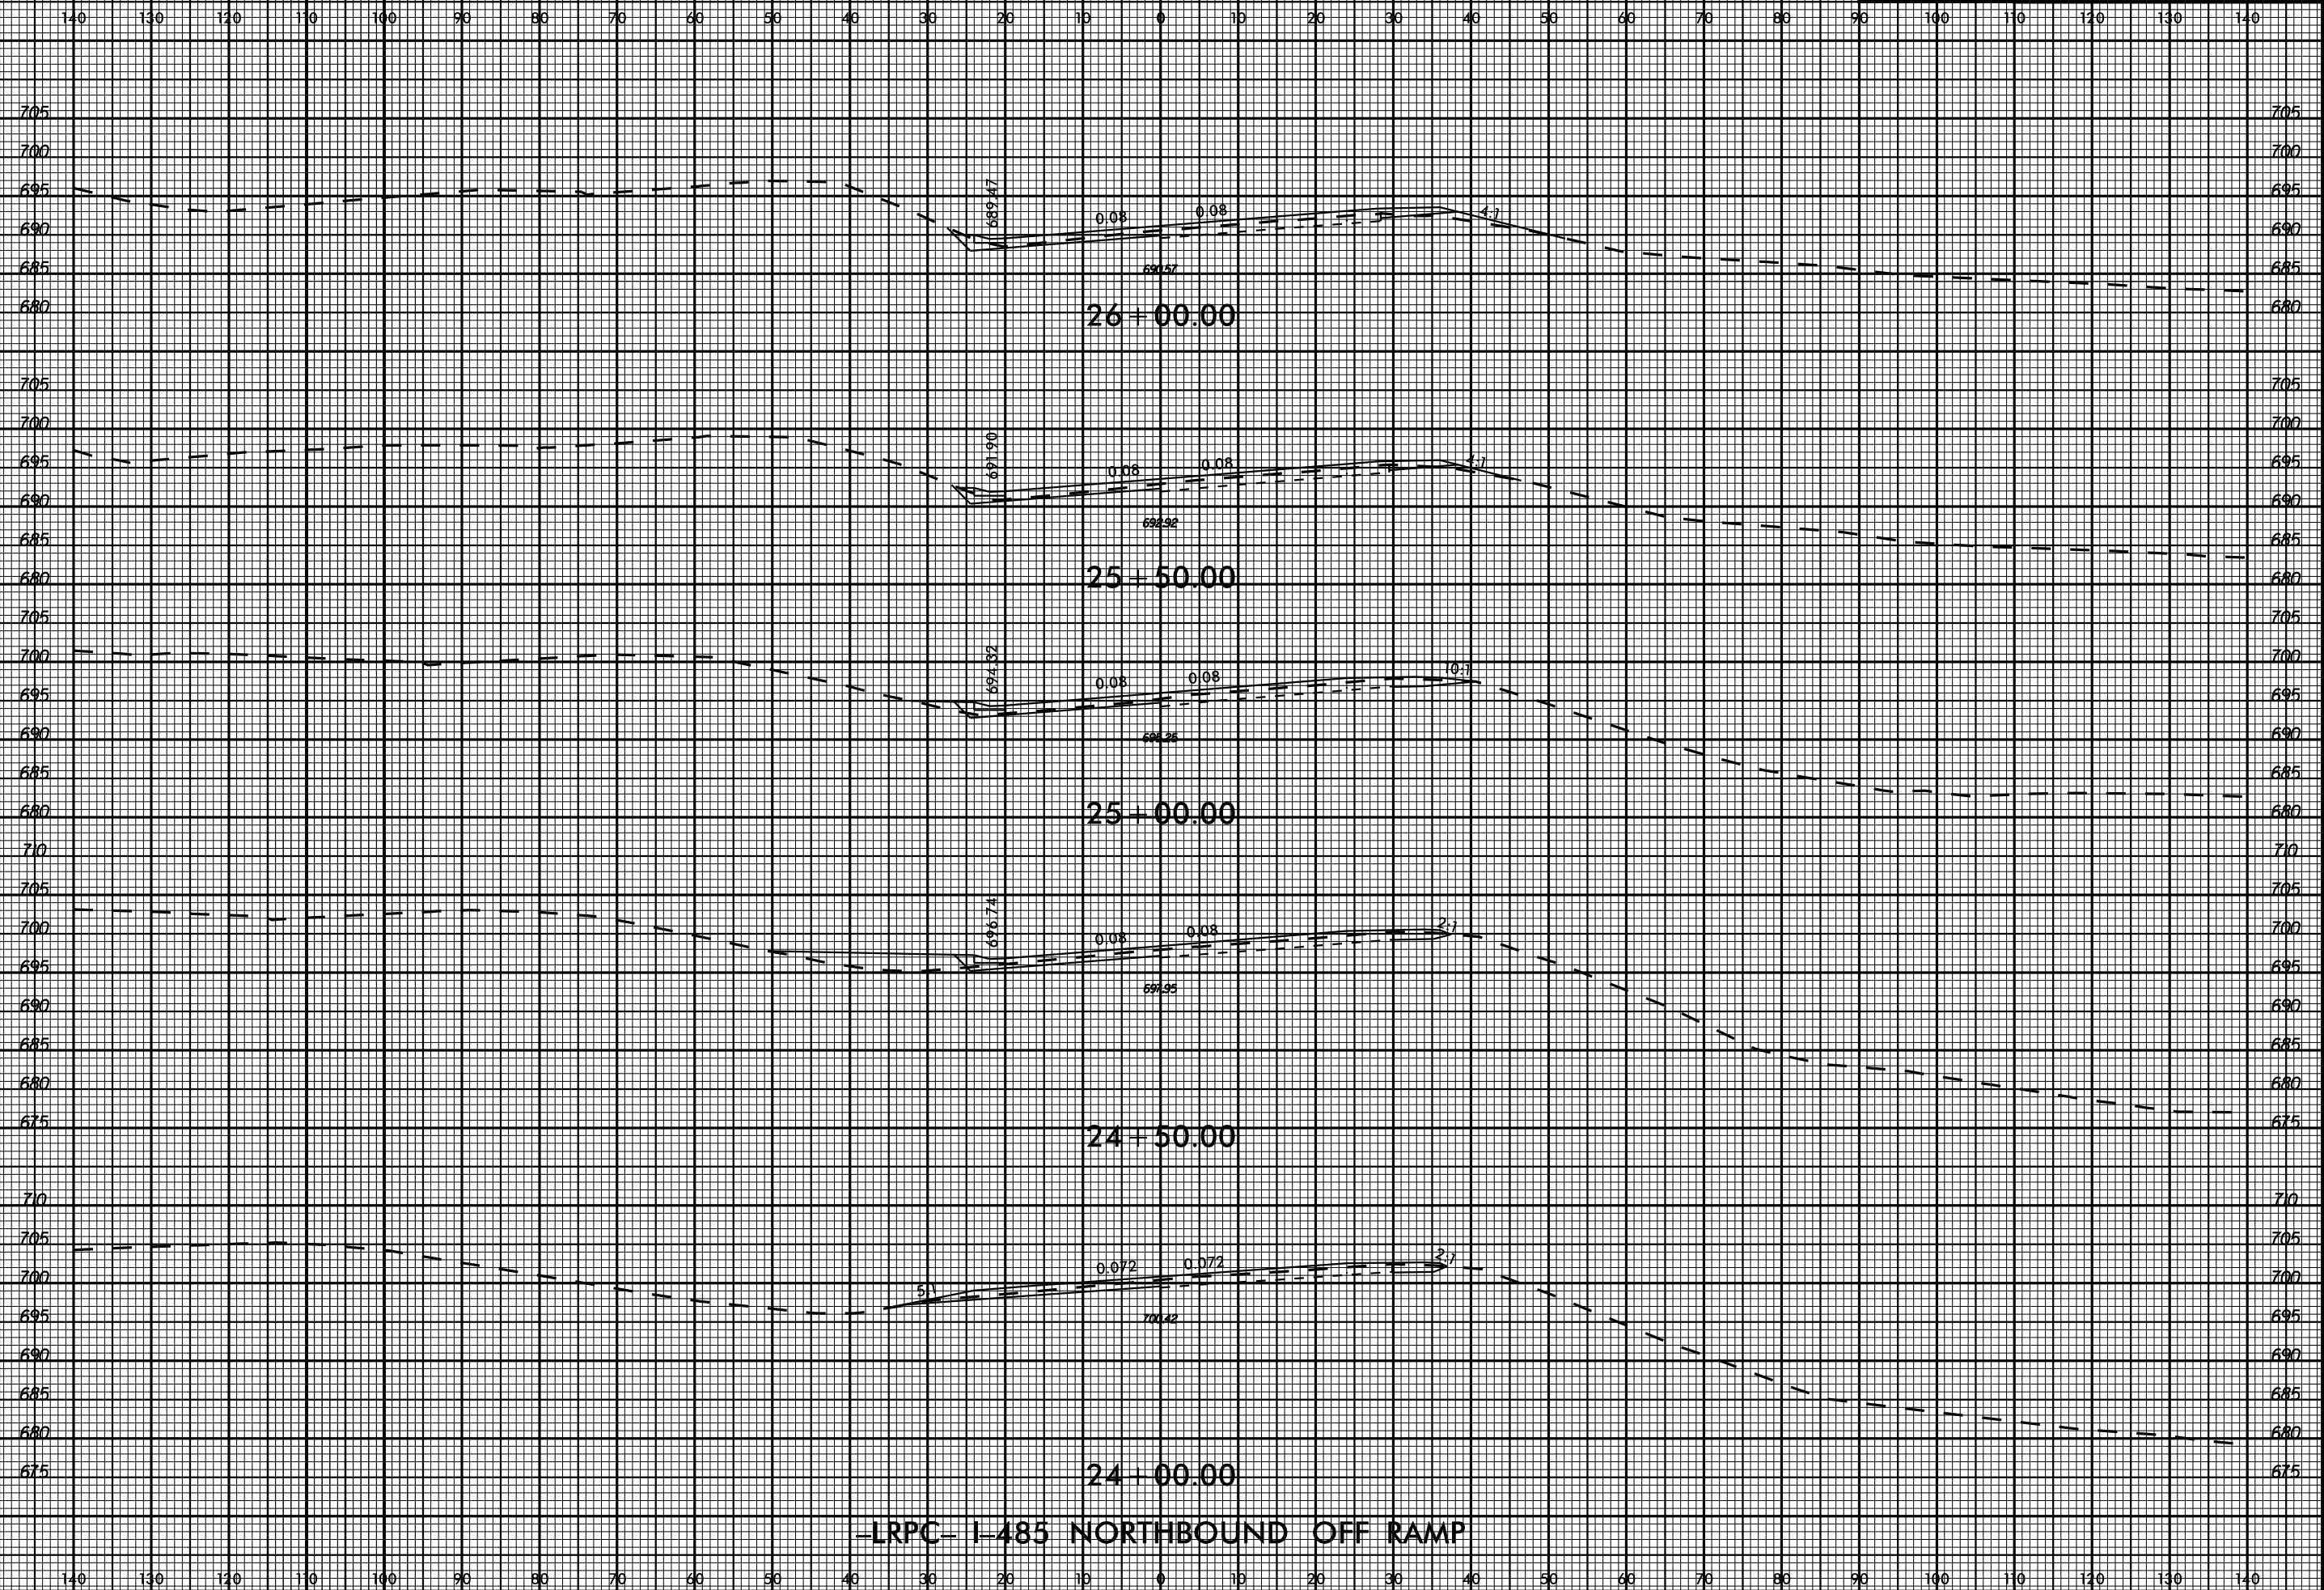



-LRPC- I-485 NORTHBOUND OFF RAMP

11/13/2017

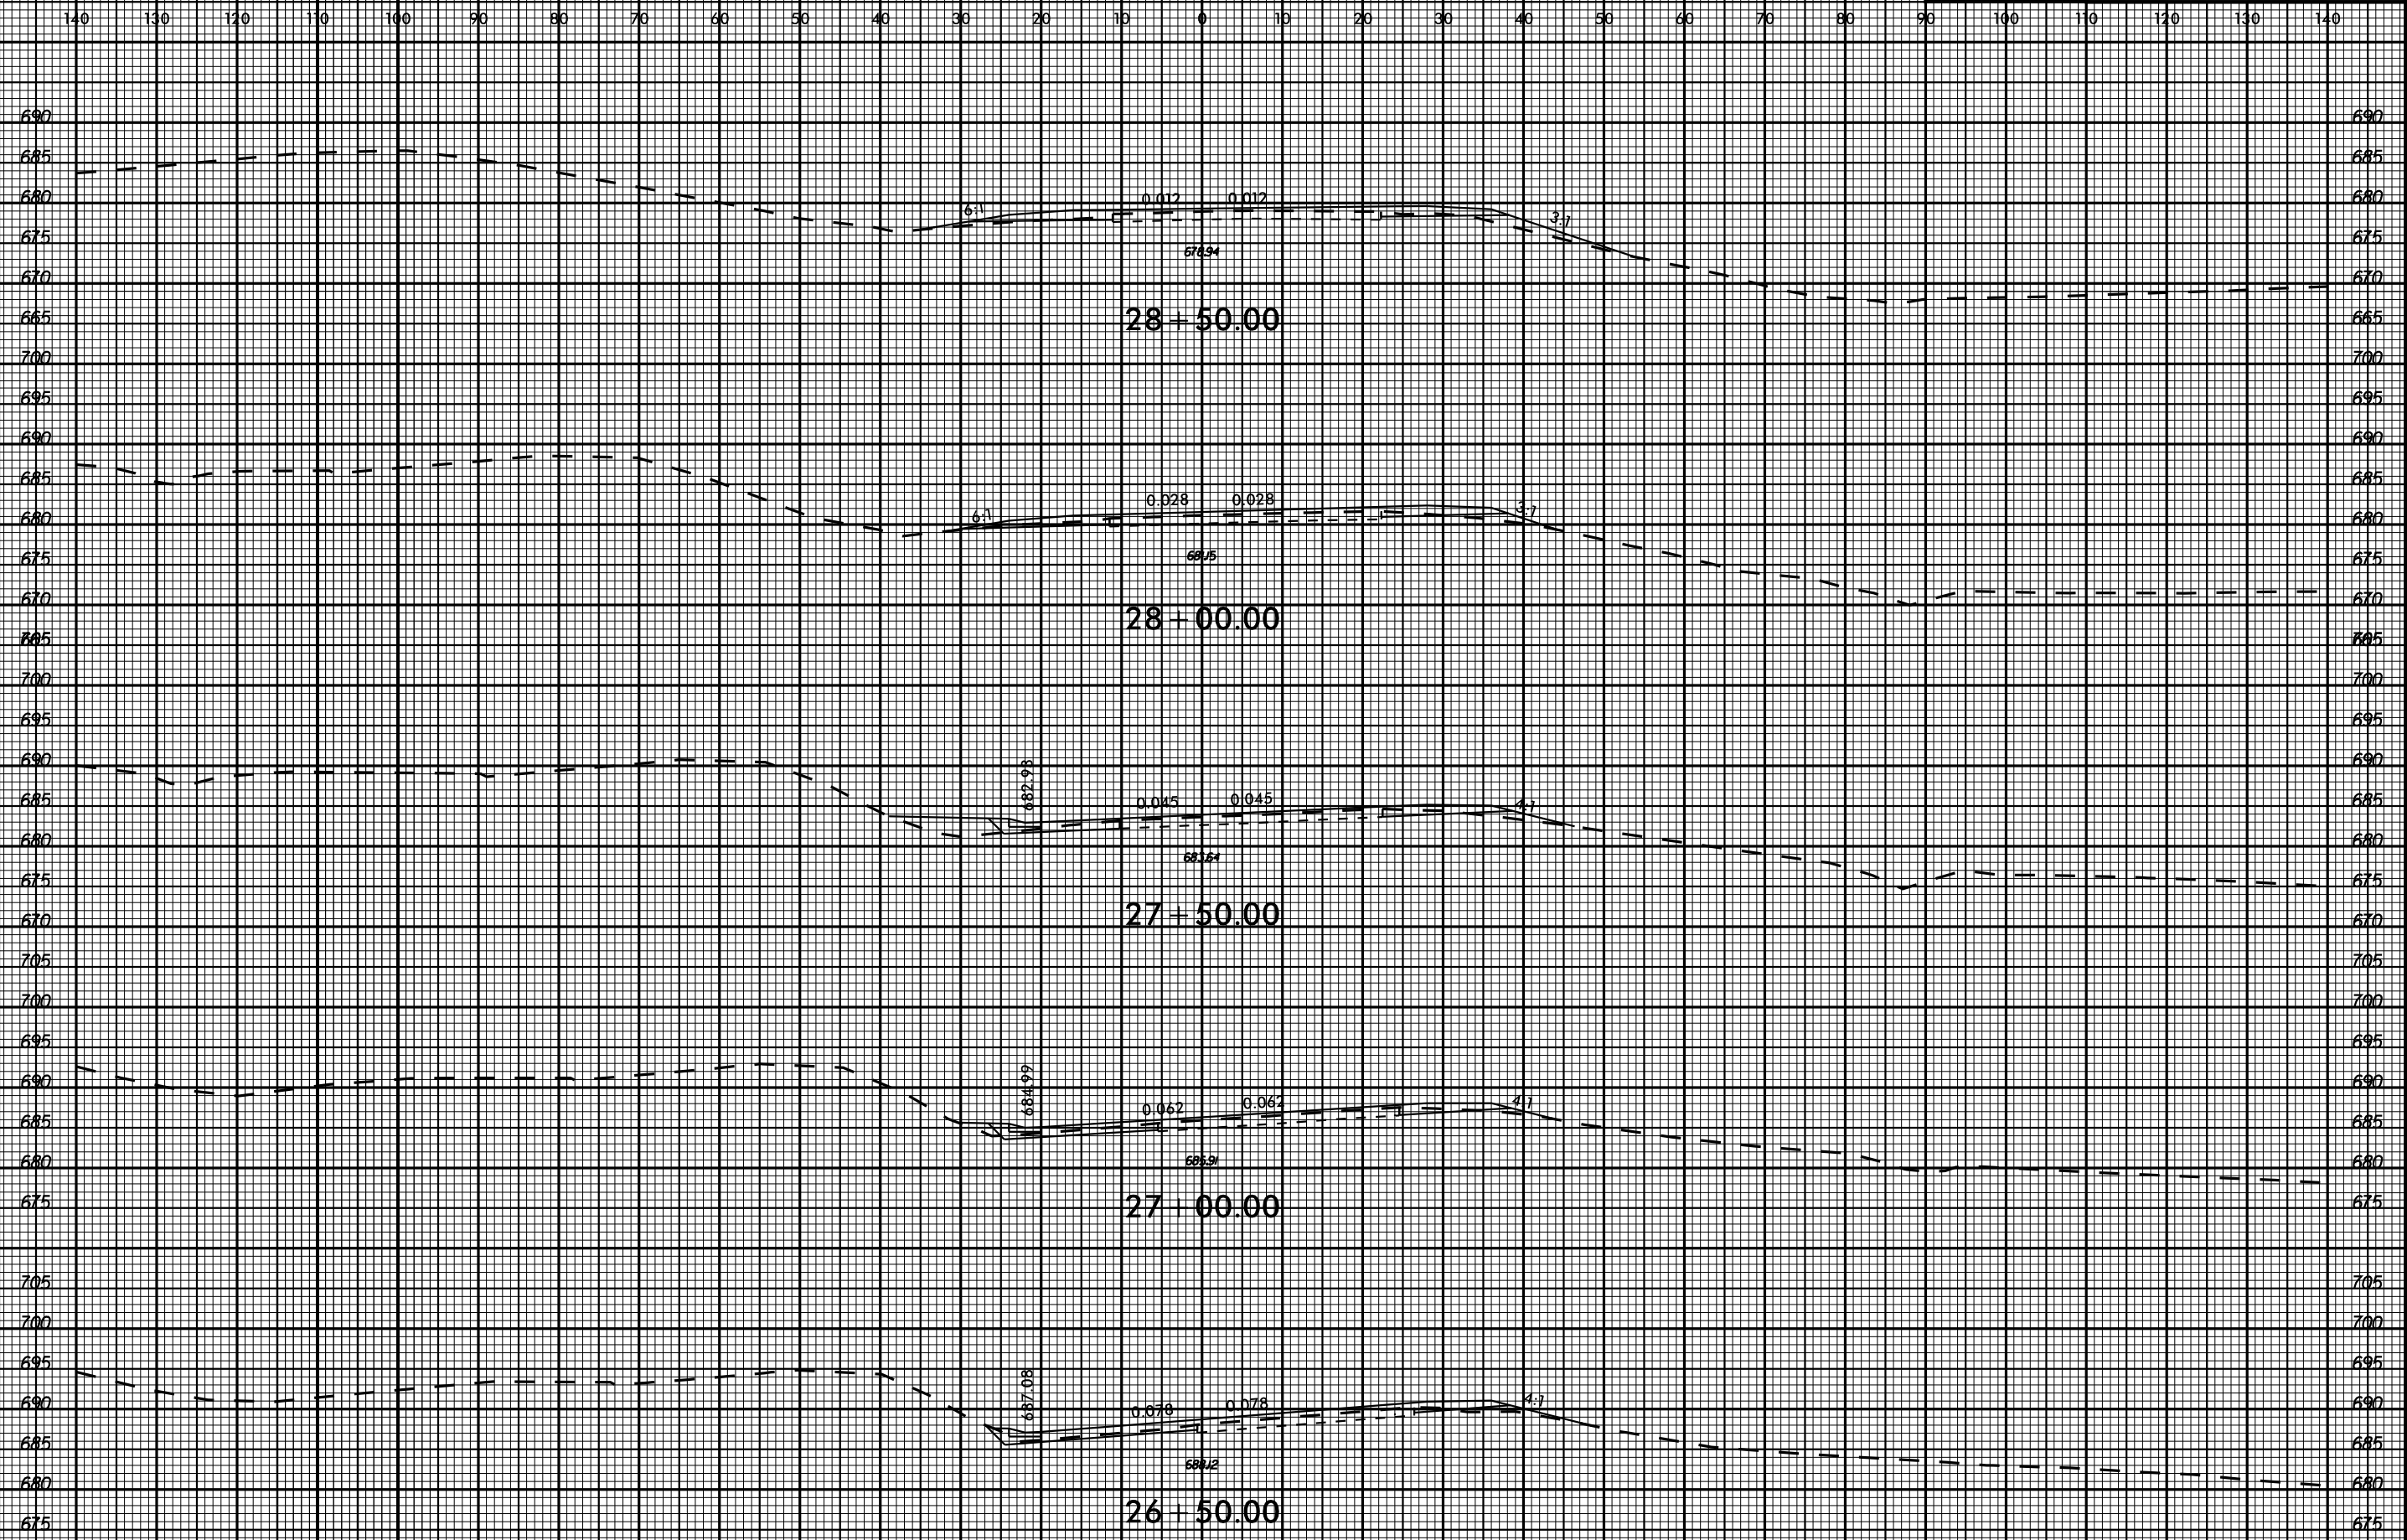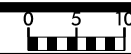

-LRPC- I-485 NORTHBOUND OFF RAMP

11/13/2017

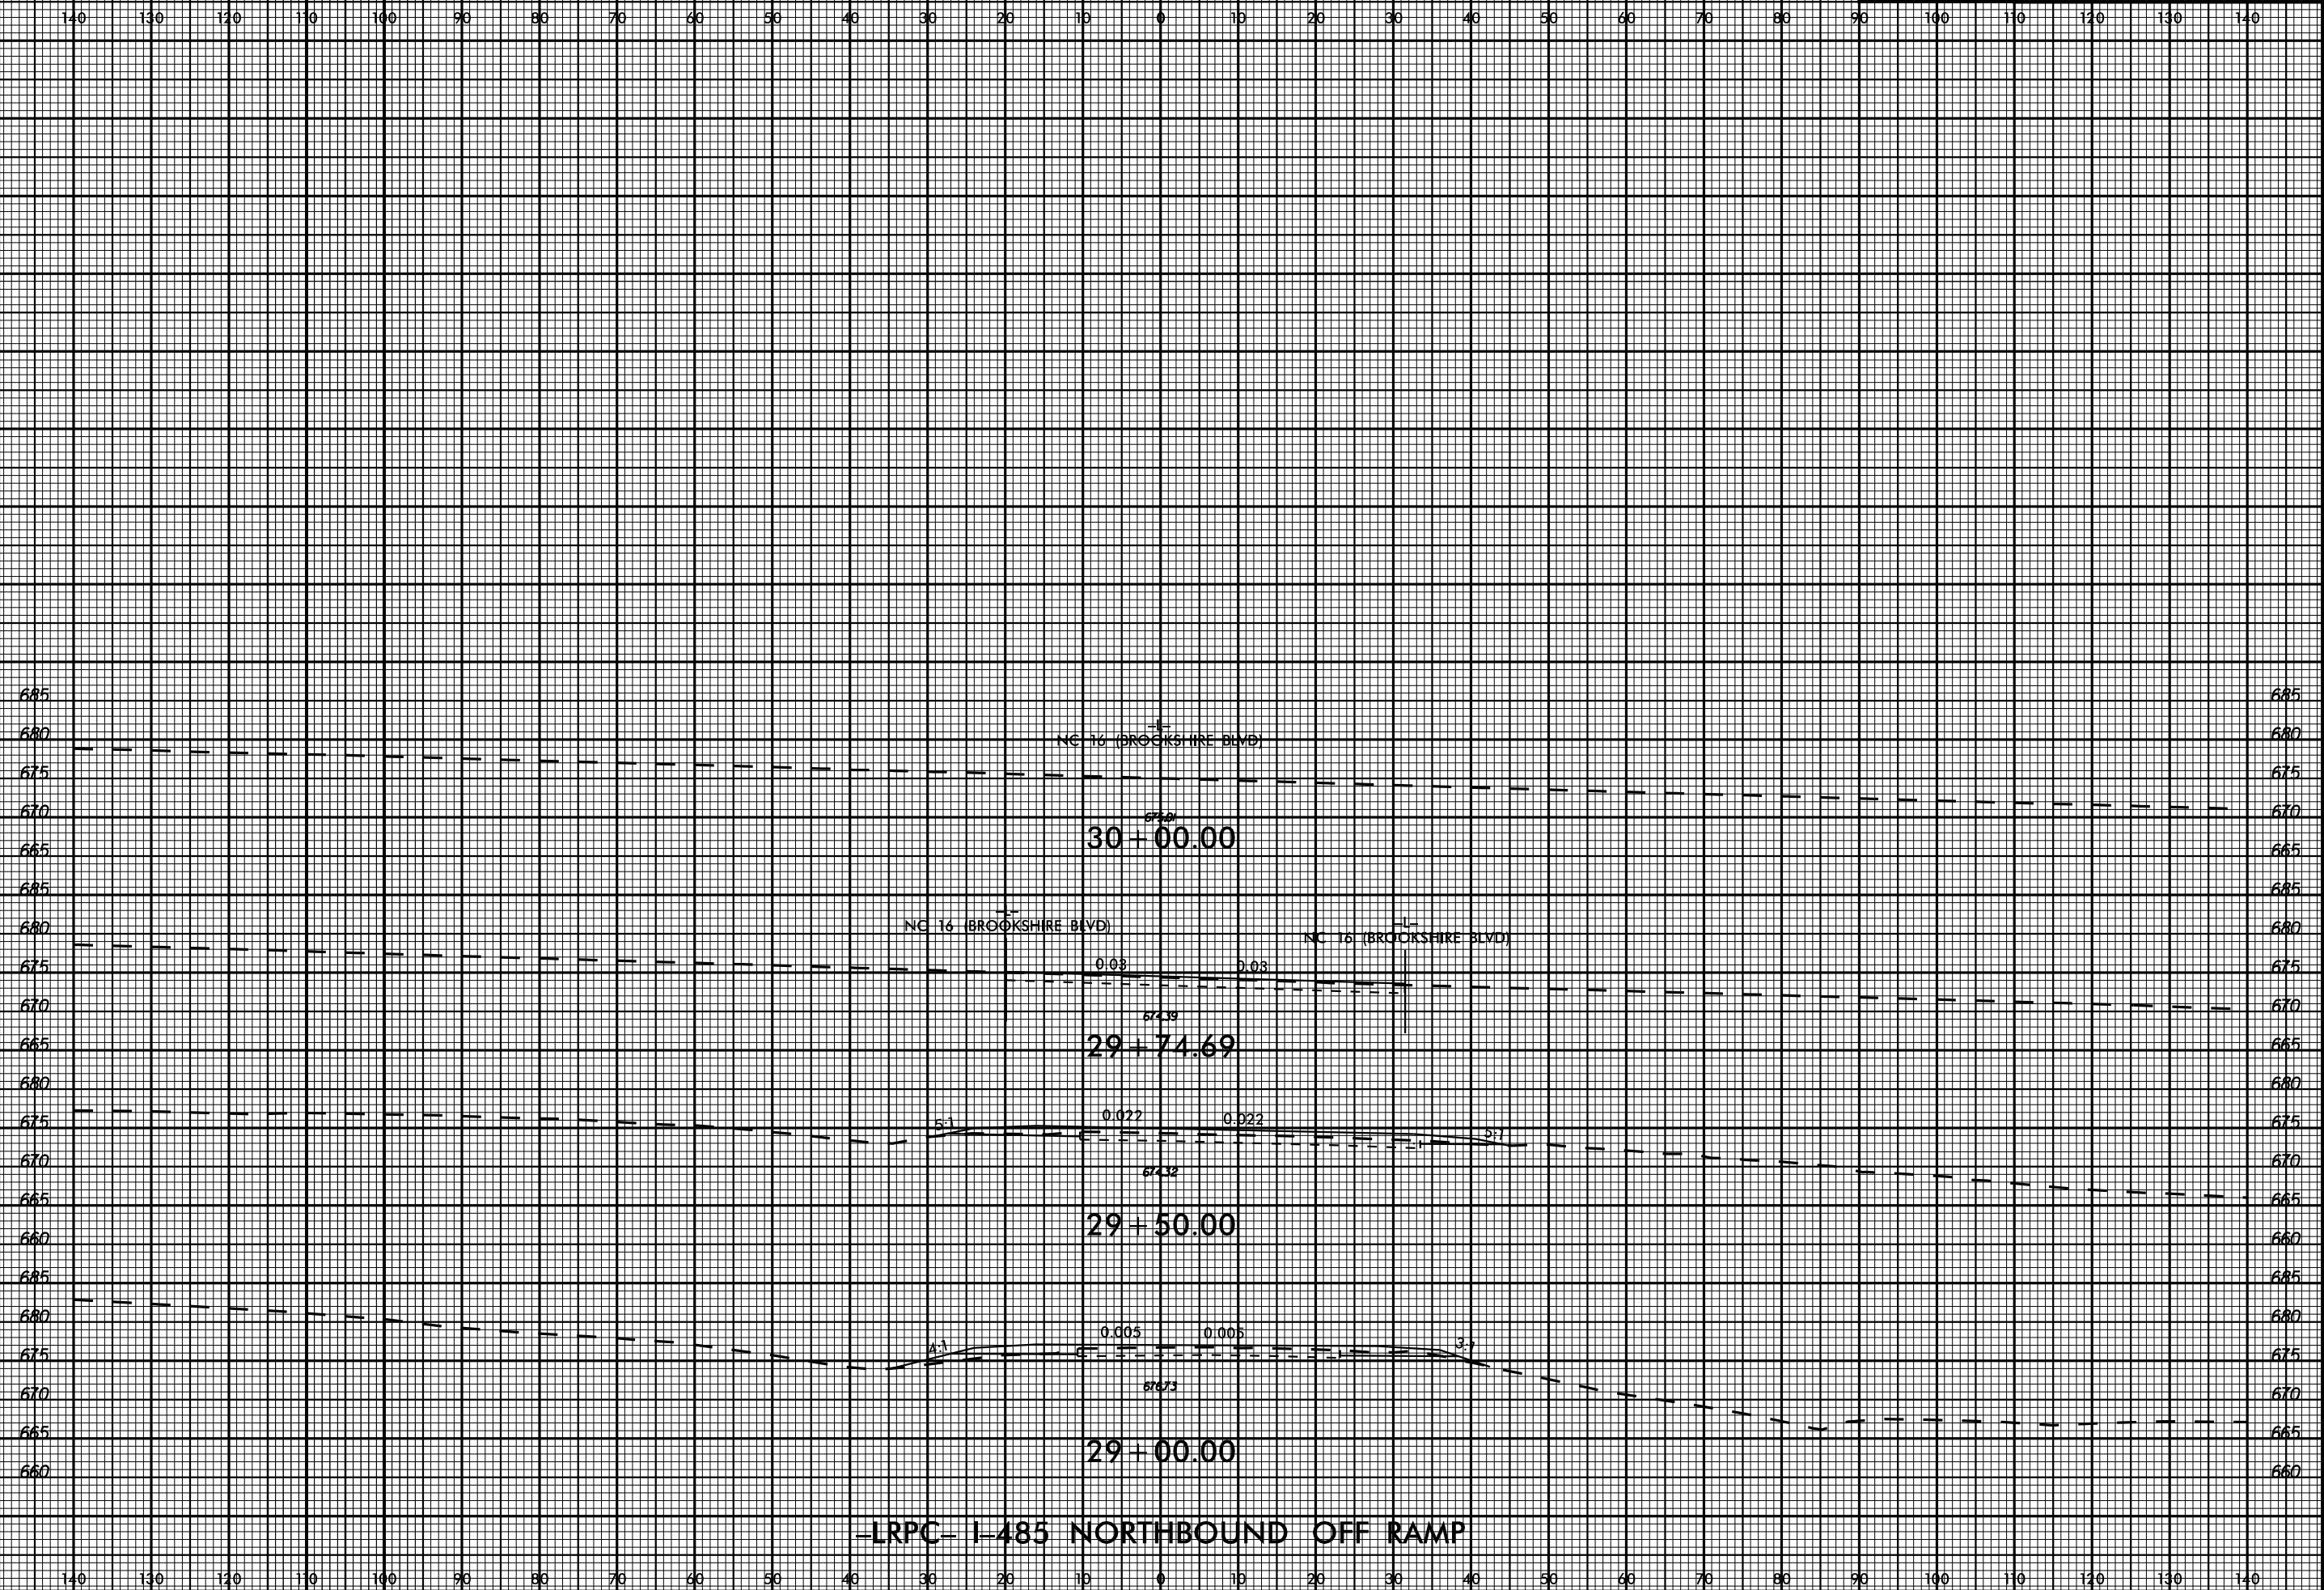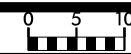

11/13/2017