

**This electronic collection of documents is provided
for the convenience of the user
and is Not a Certified Document –**

**The documents contained herein were originally issued
and sealed by the individuals whose names and license
numbers appear on each page, on the dates appearing
with their signature on that page.**

**This file or an individual page
shall not be considered a certified document.**


09.08/99

TIP PROJECT: I-5987A

STATE OF NORTH CAROLINA DIVISION OF HIGHWAYS

T.I.P. NO.	SHEET NO.
I-5987A	UO-1



NOTE:
ALL UTILITY WORK SHOWN ON THIS SHEET WILL BE DONE BY OTHERS. NO PAYMENT WILL BE MADE TO THE CONTRACTOR FOR UTILITY WORK SHOWN ON THIS SHEET.

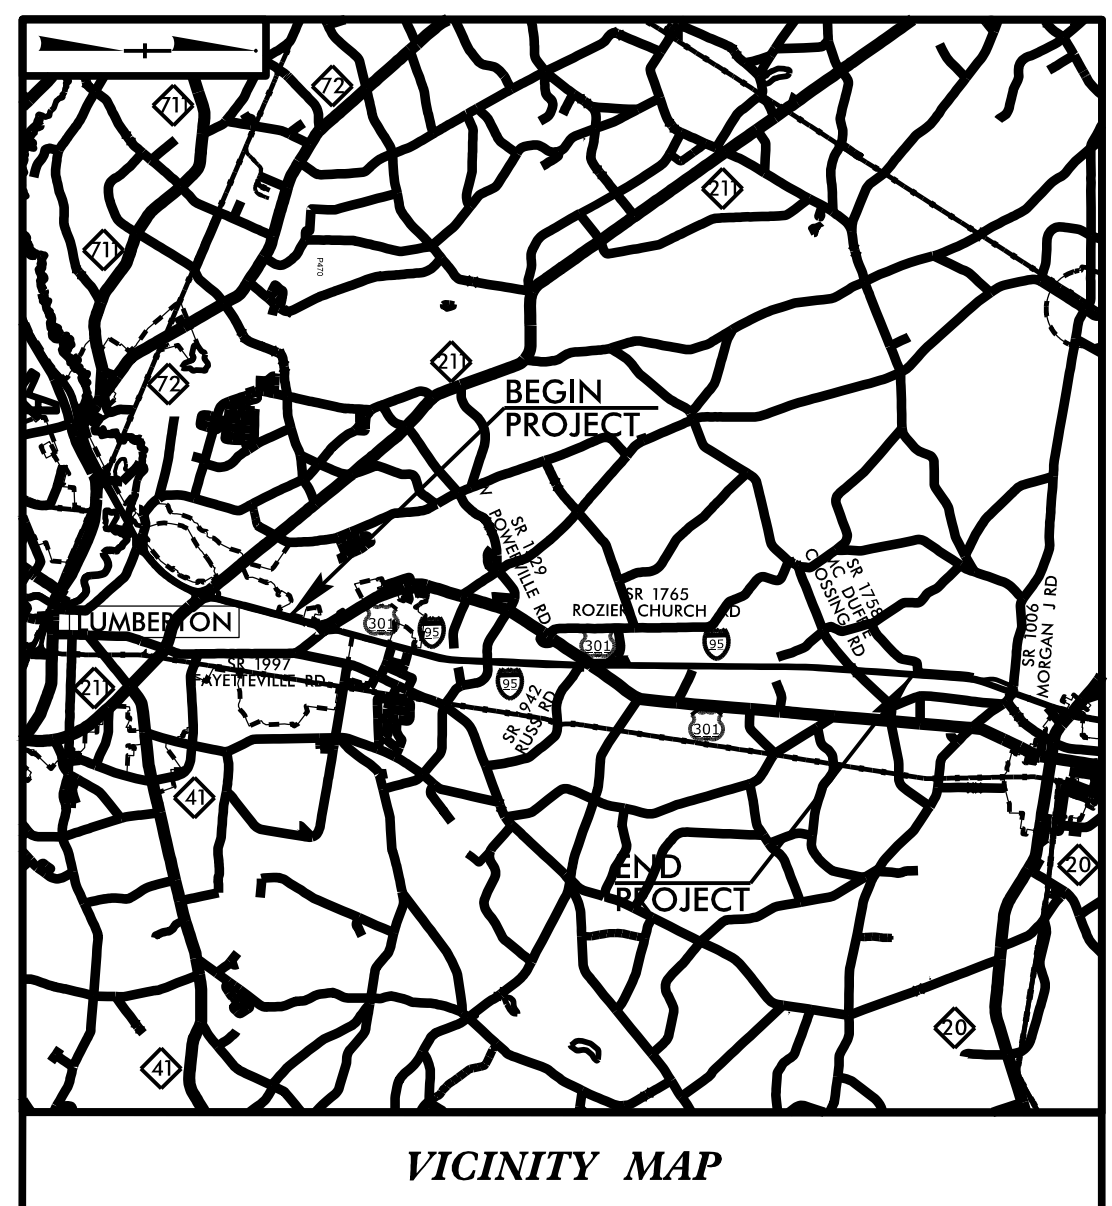

UTILITIES BY OTHERS PLANS ROBESON COUNTY

LOCATION: I-95 IMPROVEMENTS FROM SOUTH OF US 301 (EXIT 22) TO NORTH OF SR 1758 (McDUFFIE CROSSINGS RD.)

TYPE OF WORK: RELOCATION OF POWER, PHONE, CATV, GAS

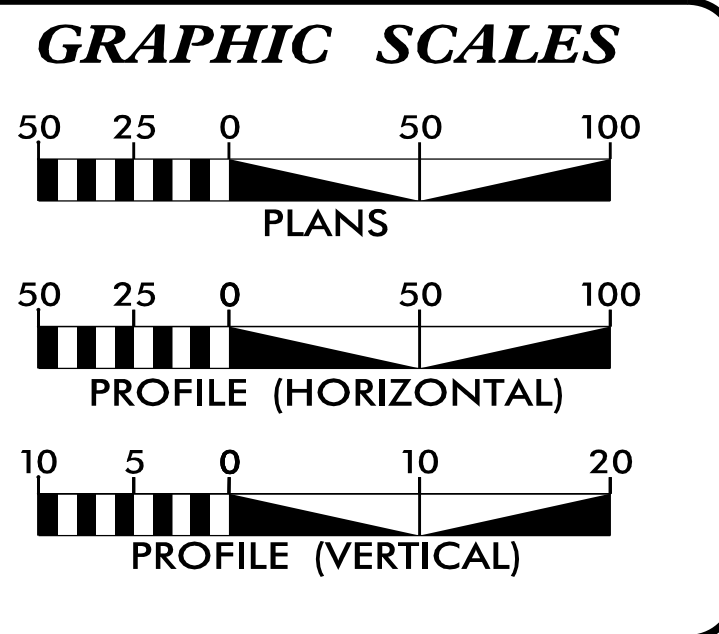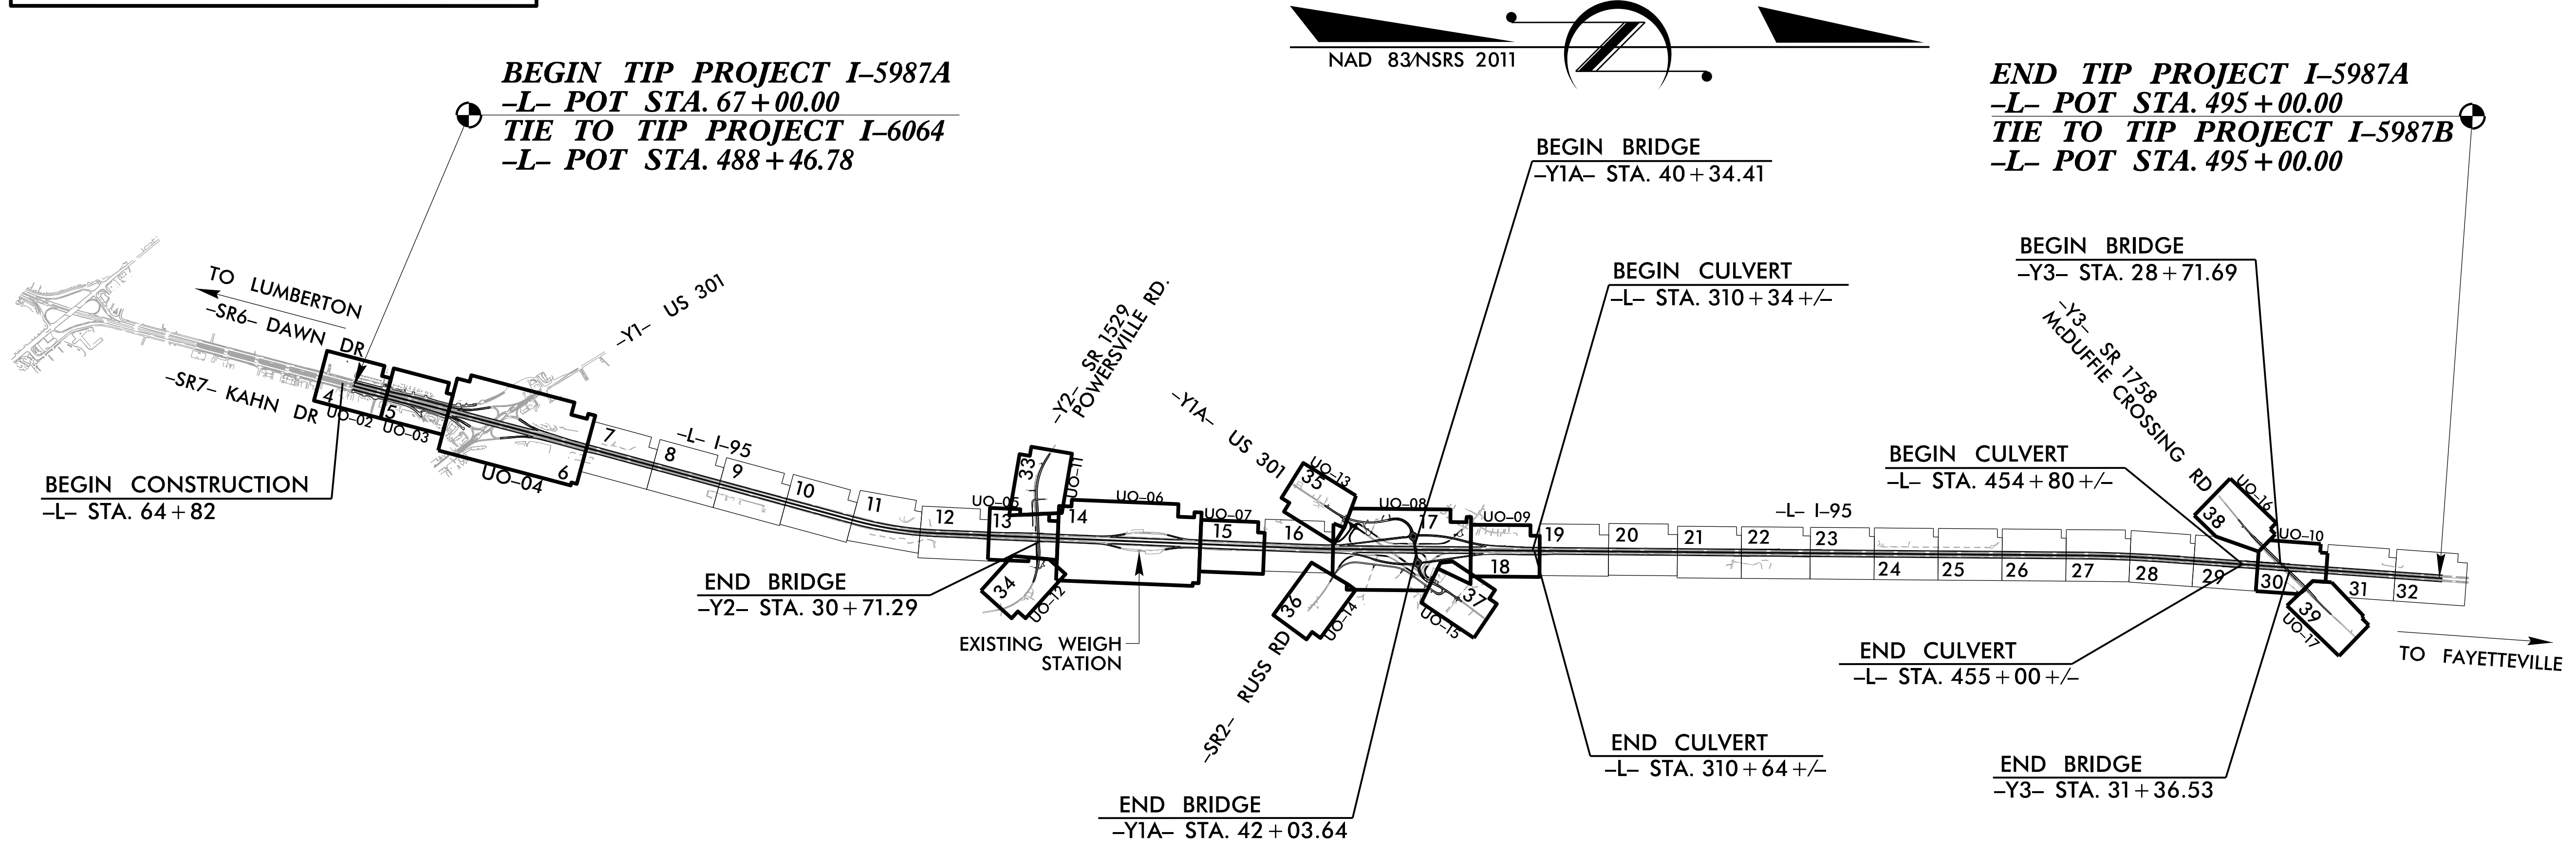

INDEX OF SHEETS

SHEET NO.:	DESCRIPTION:
UO-1	TITLE SHEET
UO-02 THRU UO-17	UBO PLAN SHEETS

UTILITY OWNERS WITH CONFLICTS

(A)	POWER - DUKE ENERGY
(B)	POWER - LUMBEE RIVER EMC
(C)	POWER - CITY OF LUMBERTON
(D)	PHONE - AT&T
(E)	PHONE - WINDSTREAM
(F)	CATV - SPECTRUM
(G)	GAS - PIEDMONT NATURAL GAS
(H)	PHONE - CENTURYLINK

PREPARED IN THE OFFICE OF:

SAI

2641 Sumner Boulevard
Suite 116
Raleigh, NC 27616
(919) 878-7466

FREDDIE BUNN UTILITY PROJECT MANAGER
WEBB WHITE PROJECT UTILITY COORDINATOR

DIVISION OF HIGHWAYS
DIVISION 6

558 GILLESPIE STREET
FAYETTEVILLE, NC 28301



RICK HANDLIN DIVISION UTILITY ENGINEER
RANDY ROGERS DIV UTILITY COORDINATOR

5/12/2022 3:25:47 PM \\s01\001_15987A_ut_tsh_U001.psh.dgn

UTILITIES BY OTHERS

NOTE:
 ALL PROPOSED UTILITY WORK SHOWN ON THIS SHEET WILL BE DONE BY OTHERS. NO PAYMENT WILL BE MADE TO THE CONTRACTOR FOR PROPOSED UTILITY WORK SHOWN ON THIS SHEET.

BEGIN TIP PROJECT I-5987A
 -L- POT Sta. 67+00.00
 TIE TO TIP PROJECT I-6064
 -L- POT Sta. 488+46.78

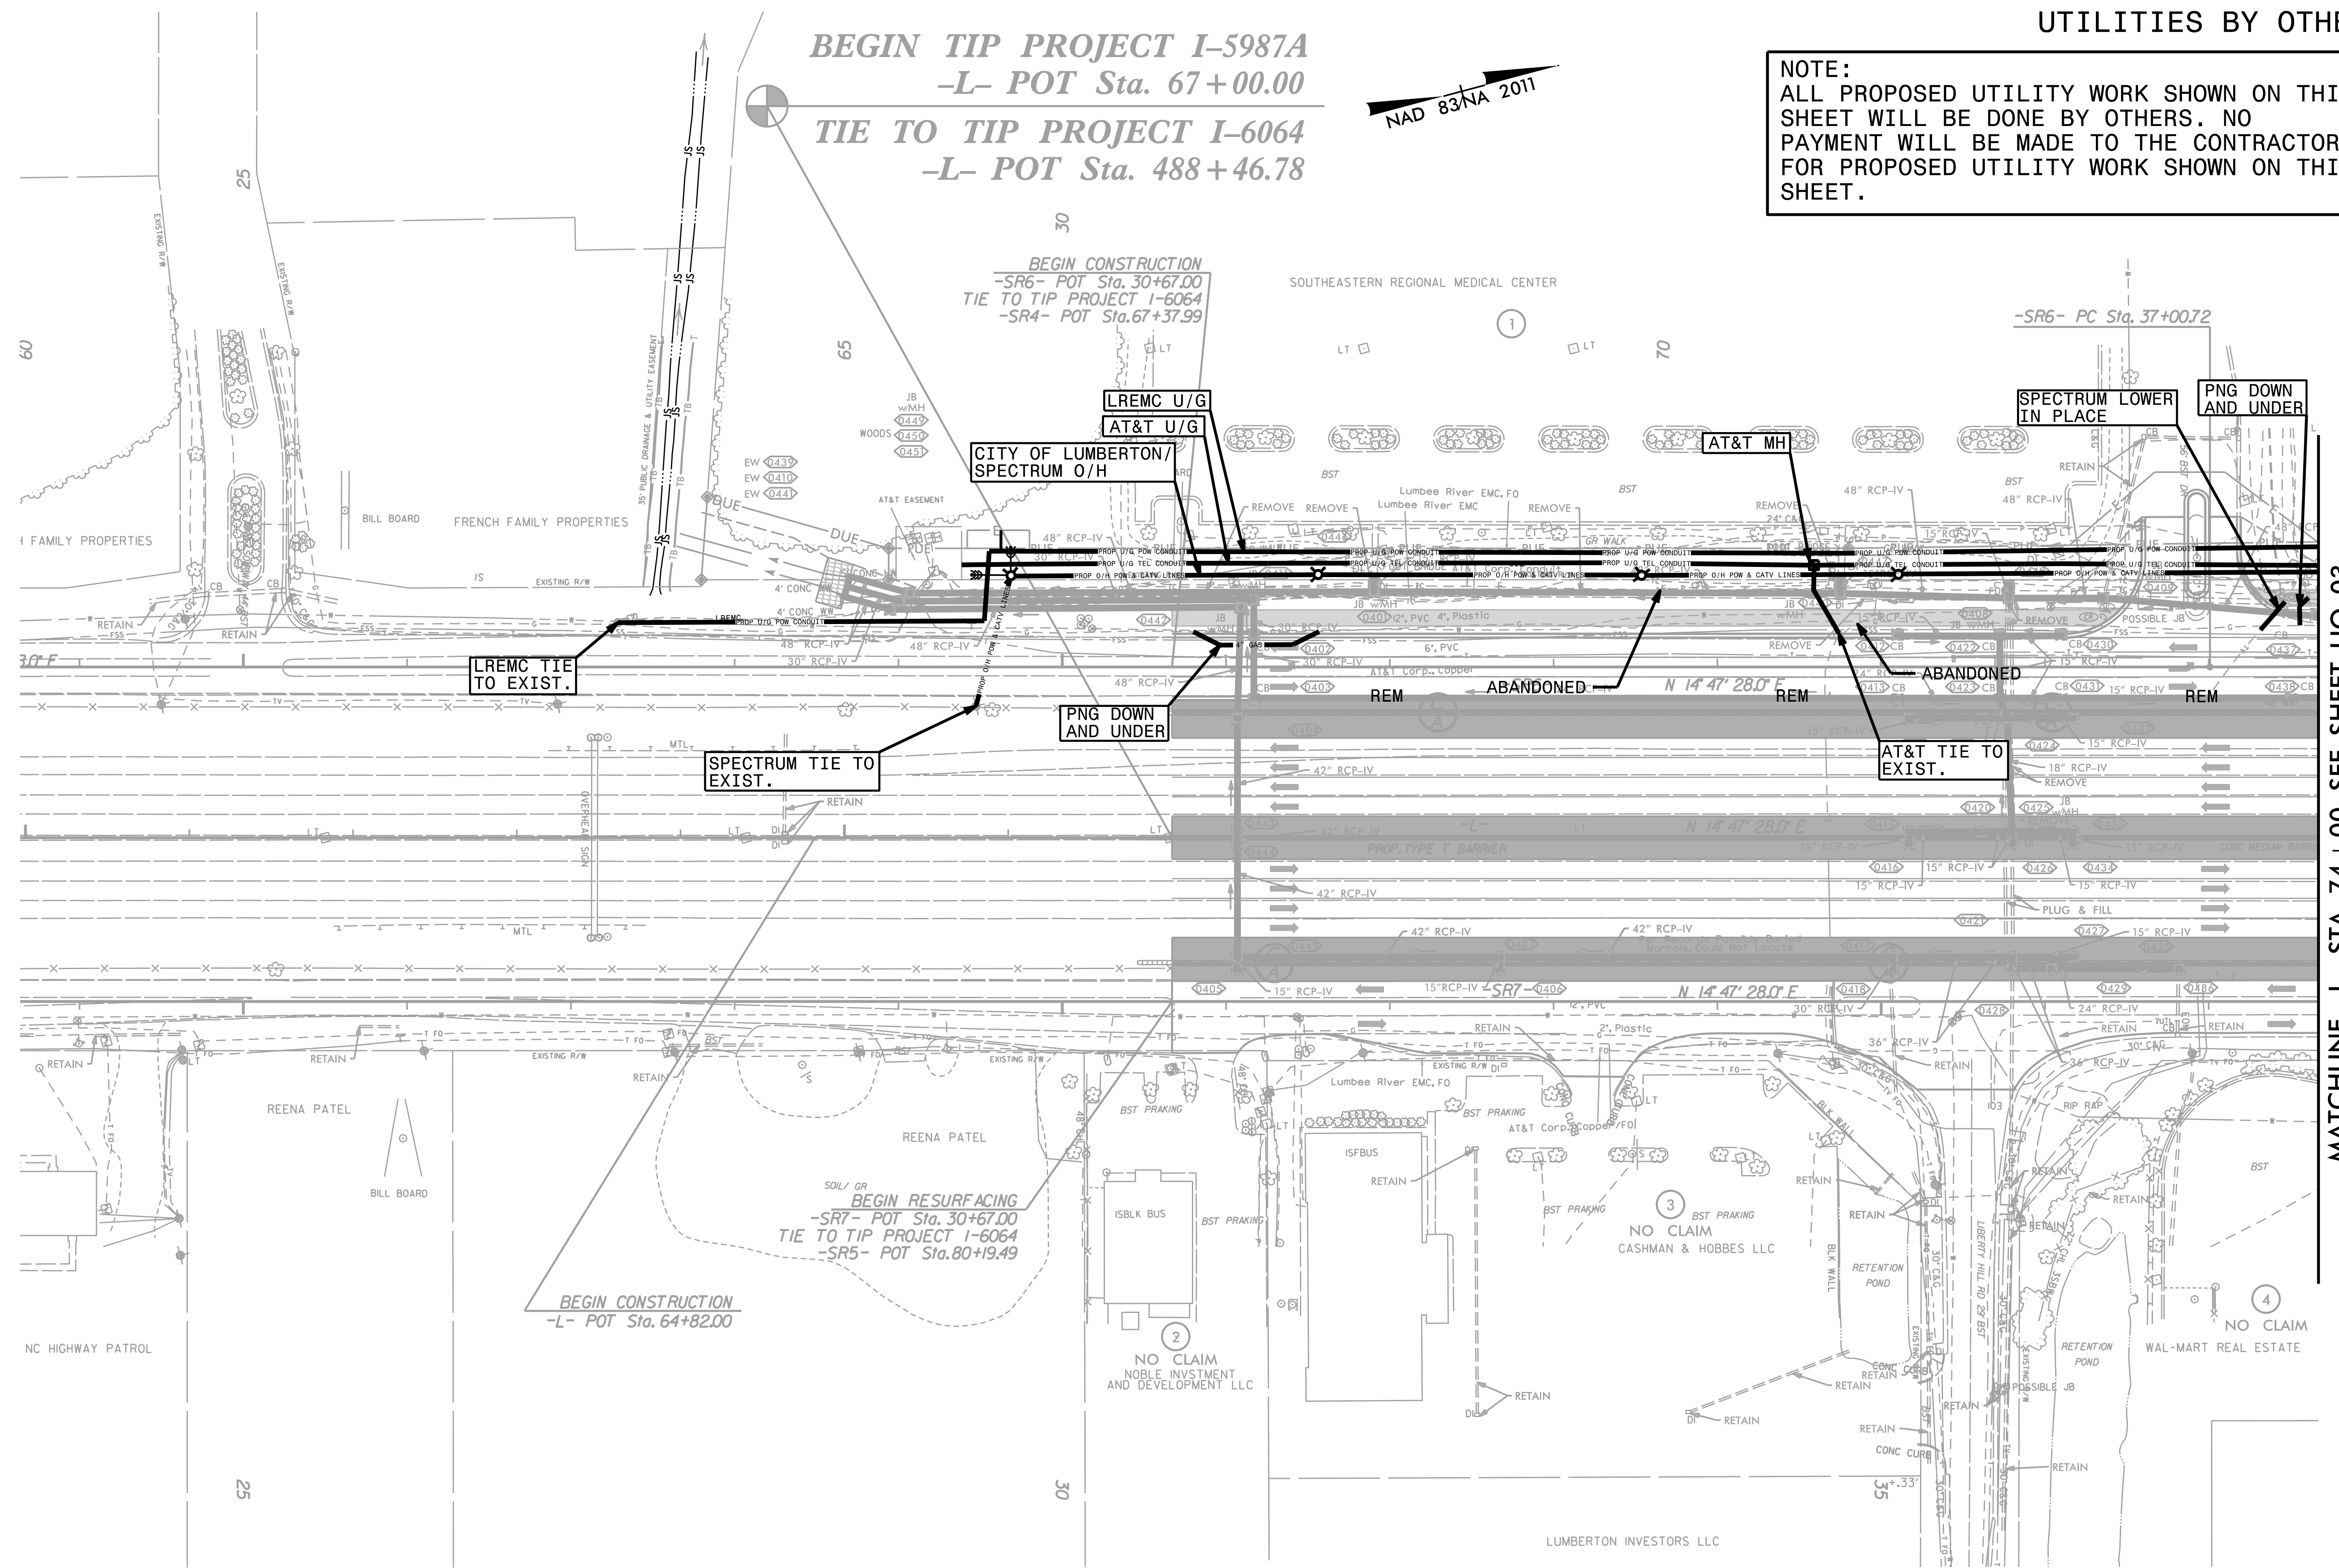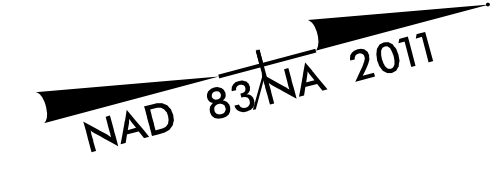

BEGIN CONSTRUCTION
 -SR6- POT Sta. 30+67.00
 TIE TO TIP PROJECT I-6064
 -SR4- POT Sta. 67+37.99

BEGIN CONSTRUCTION
 -L- POT Sta. 64+82.00

BEGIN RESURFACING
 -SR7- POT Sta. 30+67.00
 TIE TO TIP PROJECT I-6064
 -SR5- POT Sta. 80+19.49

MATCHLINE -L- STA. 74+00 SEE SHEET UO-03

8/17/99

5/12/2003 I-5987A-ut-rdy4_UO02.pst.dgn


NAD 83/NA 2011

UTILITIES BY OTHERS

NOTE:
ALL PROPOSED UTILITY WORK SHOWN ON THIS SHEET WILL BE DONE BY OTHERS. NO PAYMENT WILL BE MADE TO THE CONTRACTOR FOR PROPOSED UTILITY WORK SHOWN ON THIS SHEET.

MATCHLINE -L- STA. 74+00 SEE SHEET UO-02

MATCHLINE -L- STA. 87+00 SEE SHEET UO-04

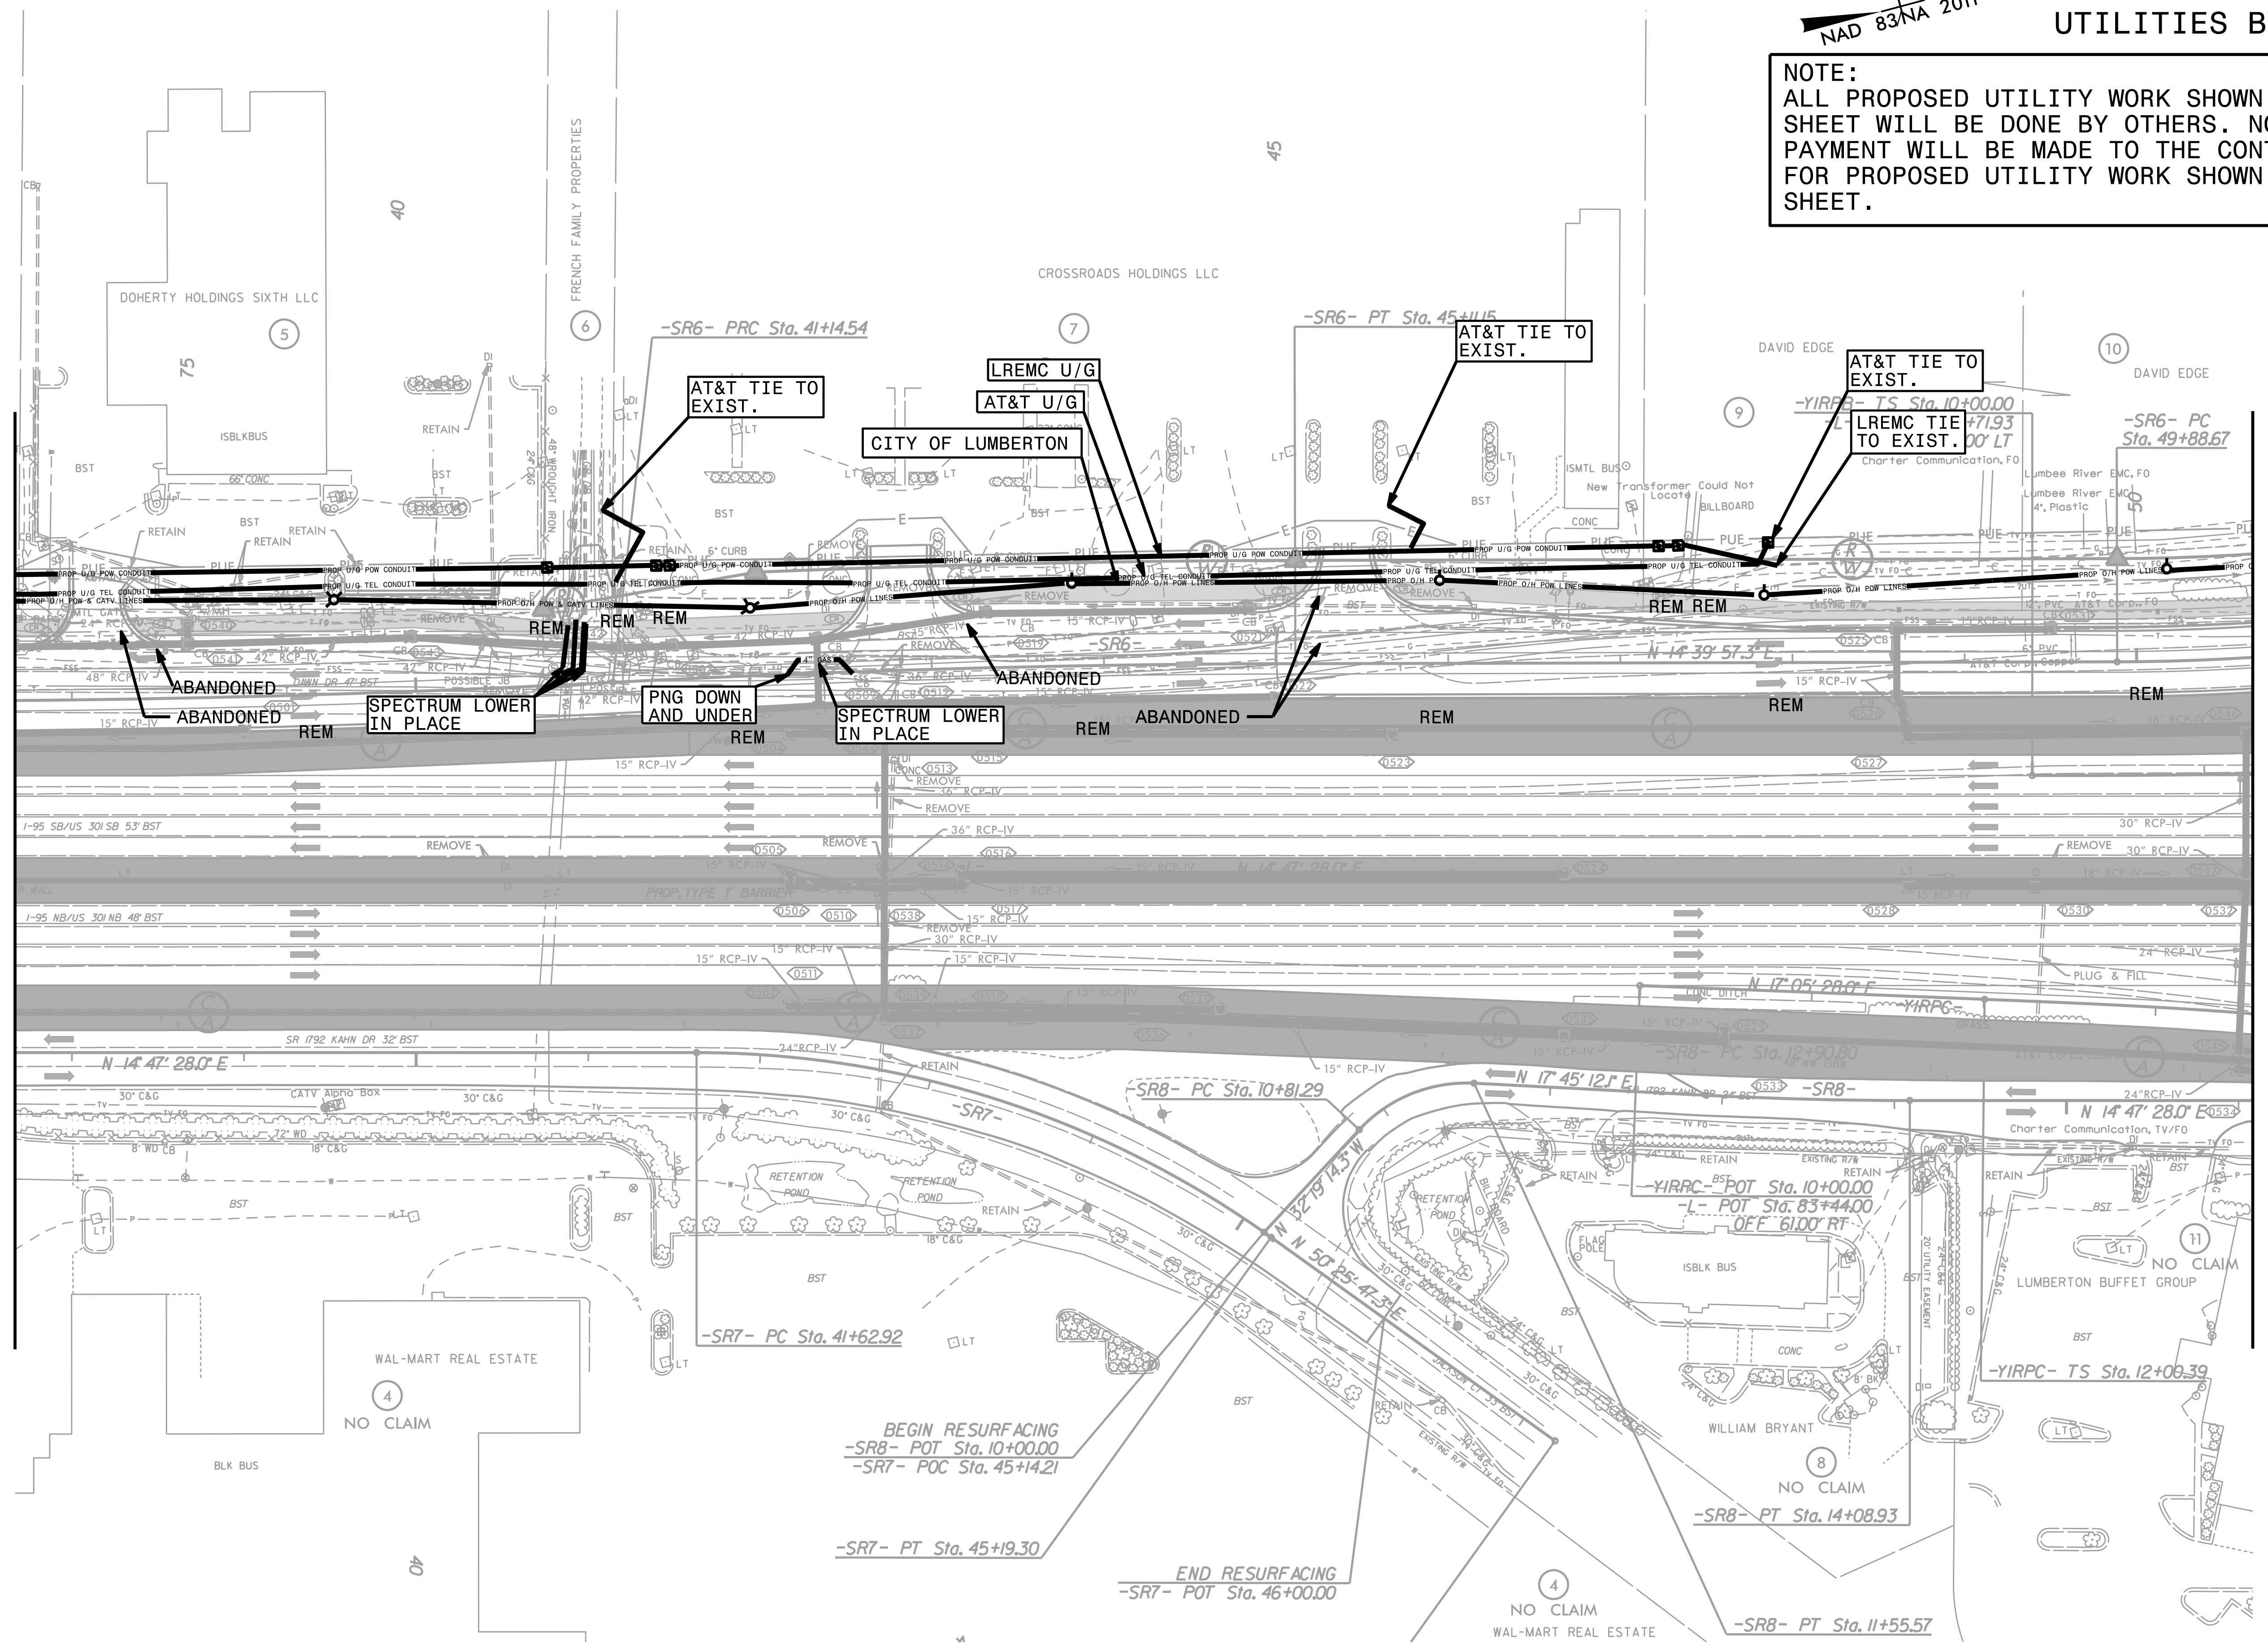


8/17/99

5/12/2002 05:15:58 1-5987A-ut-rcd5_UO03_psh.dgn


UTILITIES BY OTHERS

NOTE:
 ALL PROPOSED UTILITY WORK SHOWN ON THIS SHEET WILL BE DONE BY OTHERS. NO PAYMENT WILL BE MADE TO THE CONTRACTOR FOR PROPOSED UTILITY WORK SHOWN ON THIS SHEET.

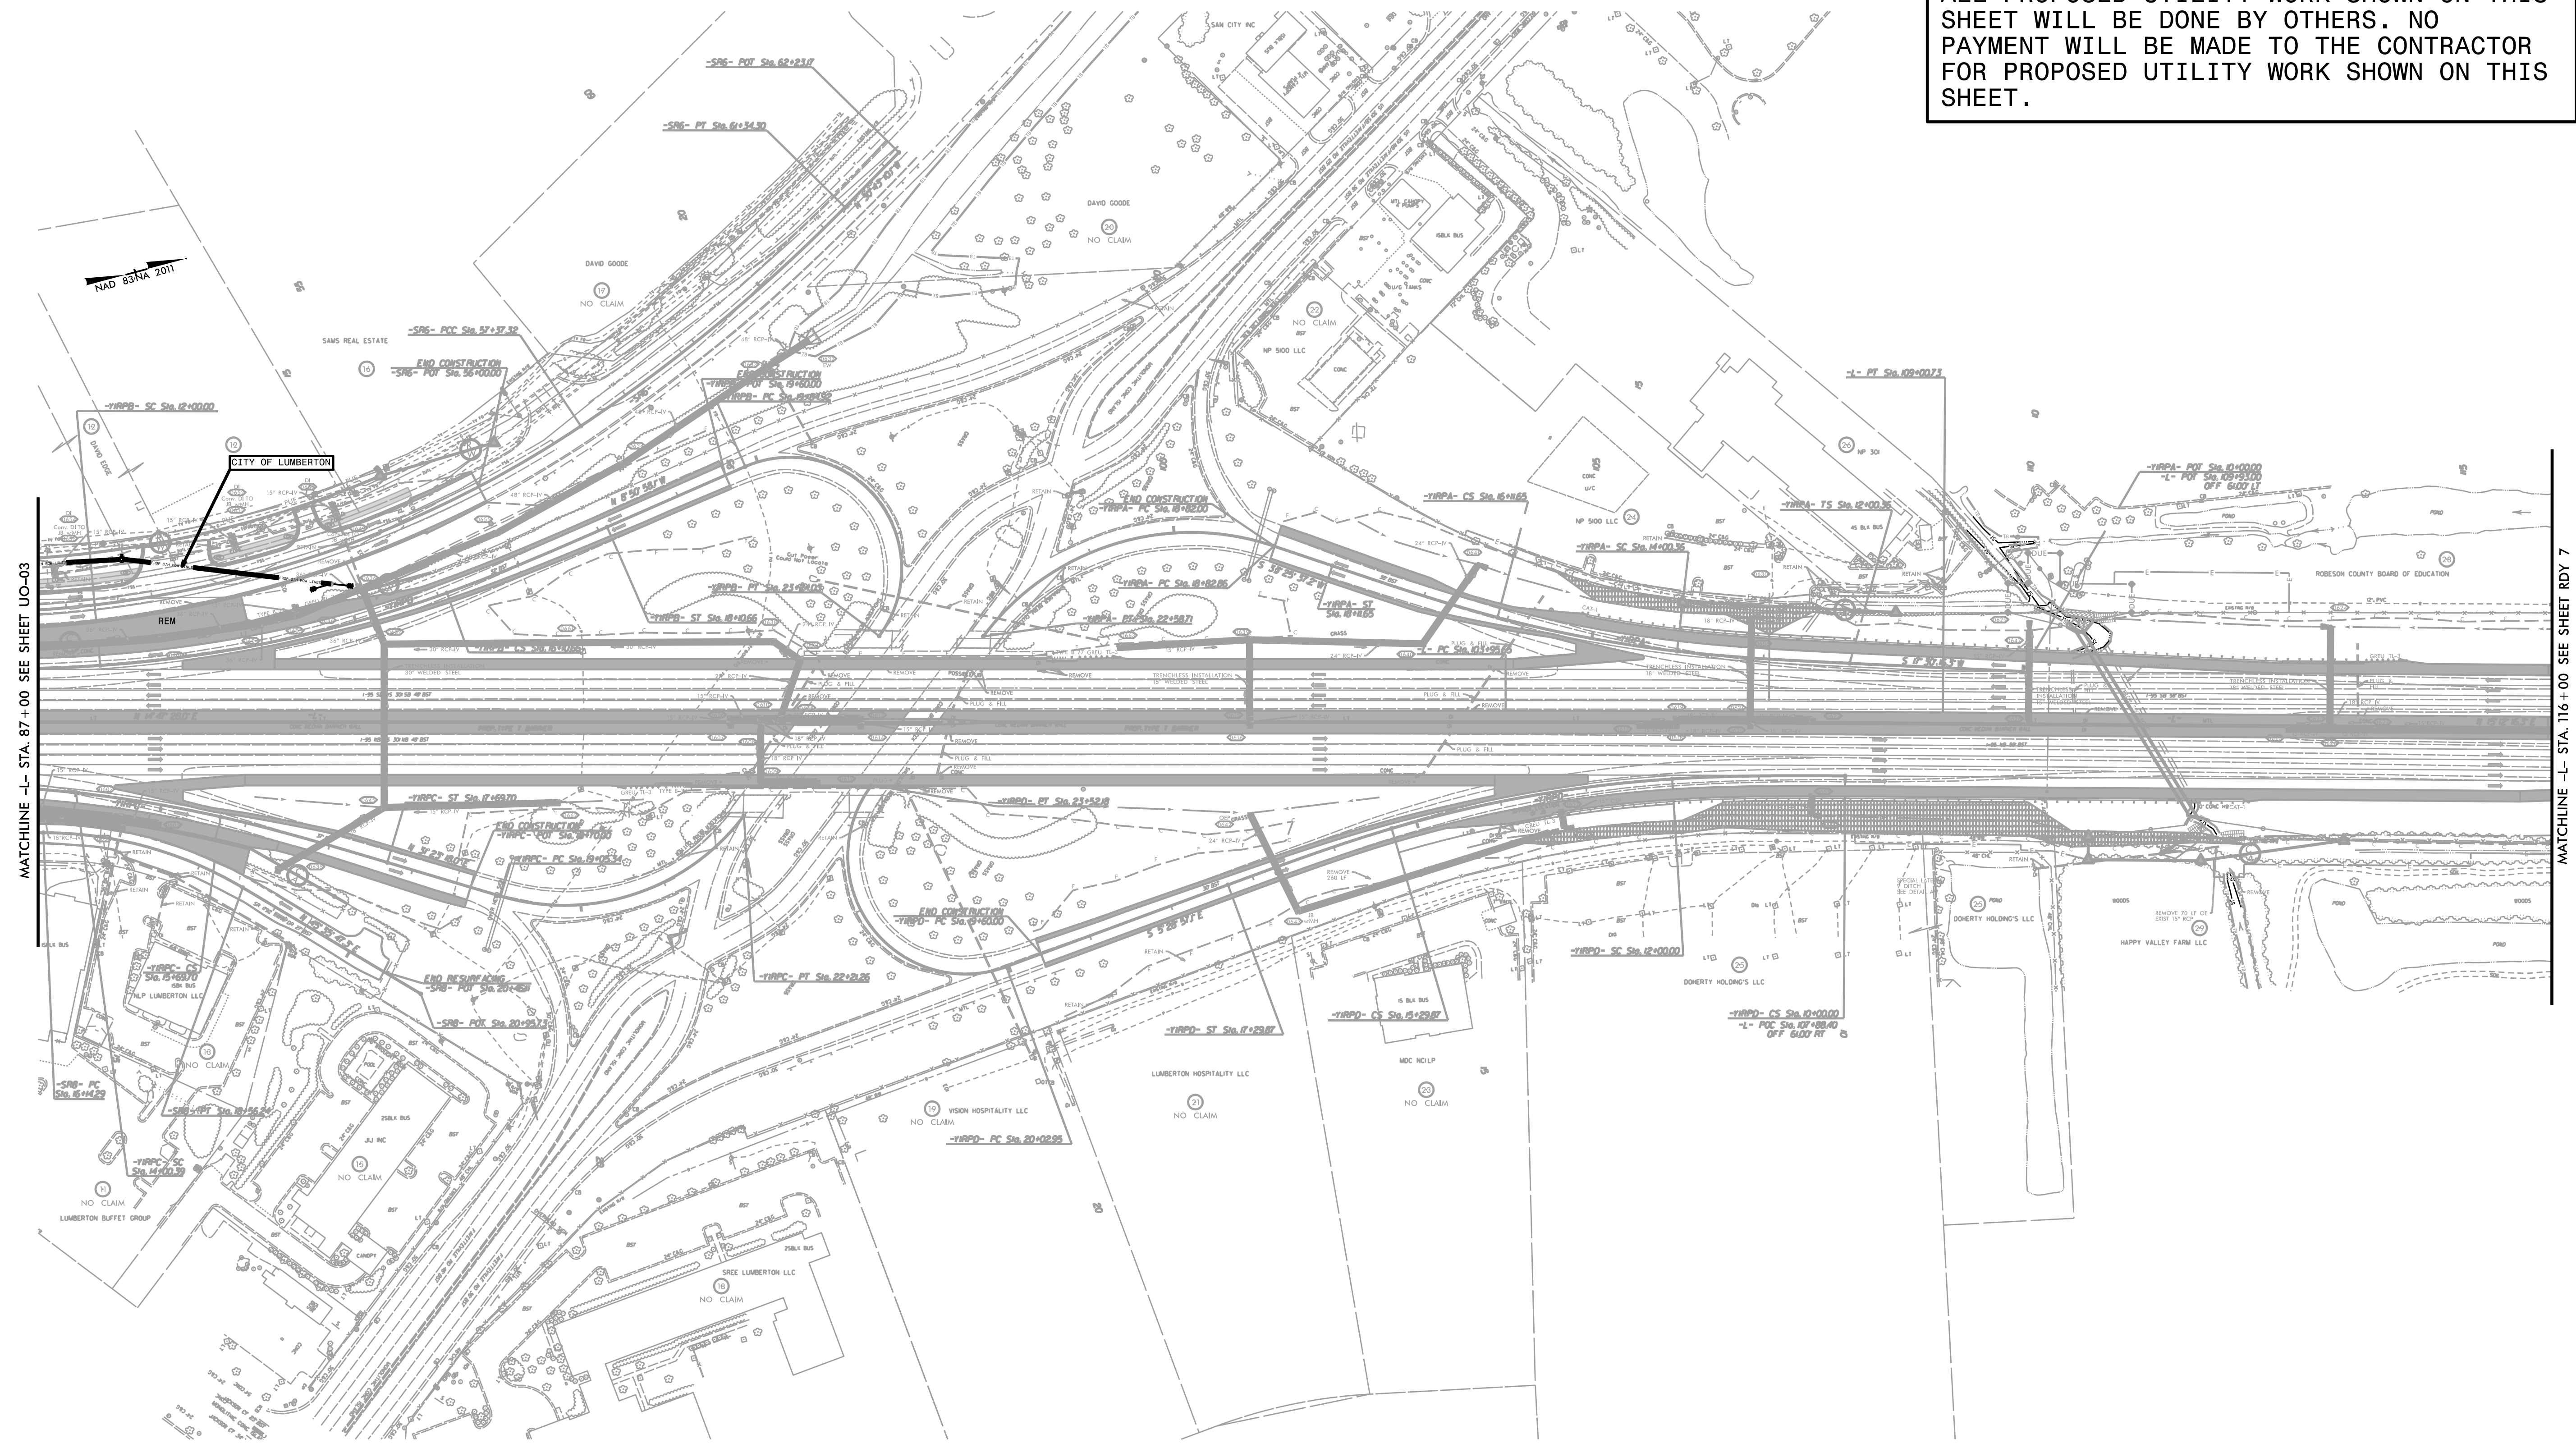

8/17/99


5/12/2027 15987A-ut-rdy6_U004_psh.dgn

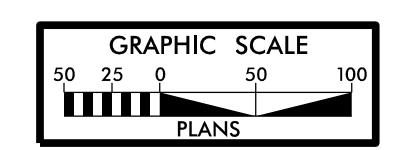

NAD 83/NA 2011

UTILITIES BY OTHERS

NOTE:
ALL PROPOSED UTILITY WORK SHOWN ON THIS SHEET WILL BE DONE BY OTHERS. NO PAYMENT WILL BE MADE TO THE CONTRACTOR FOR PROPOSED UTILITY WORK SHOWN ON THIS SHEET.

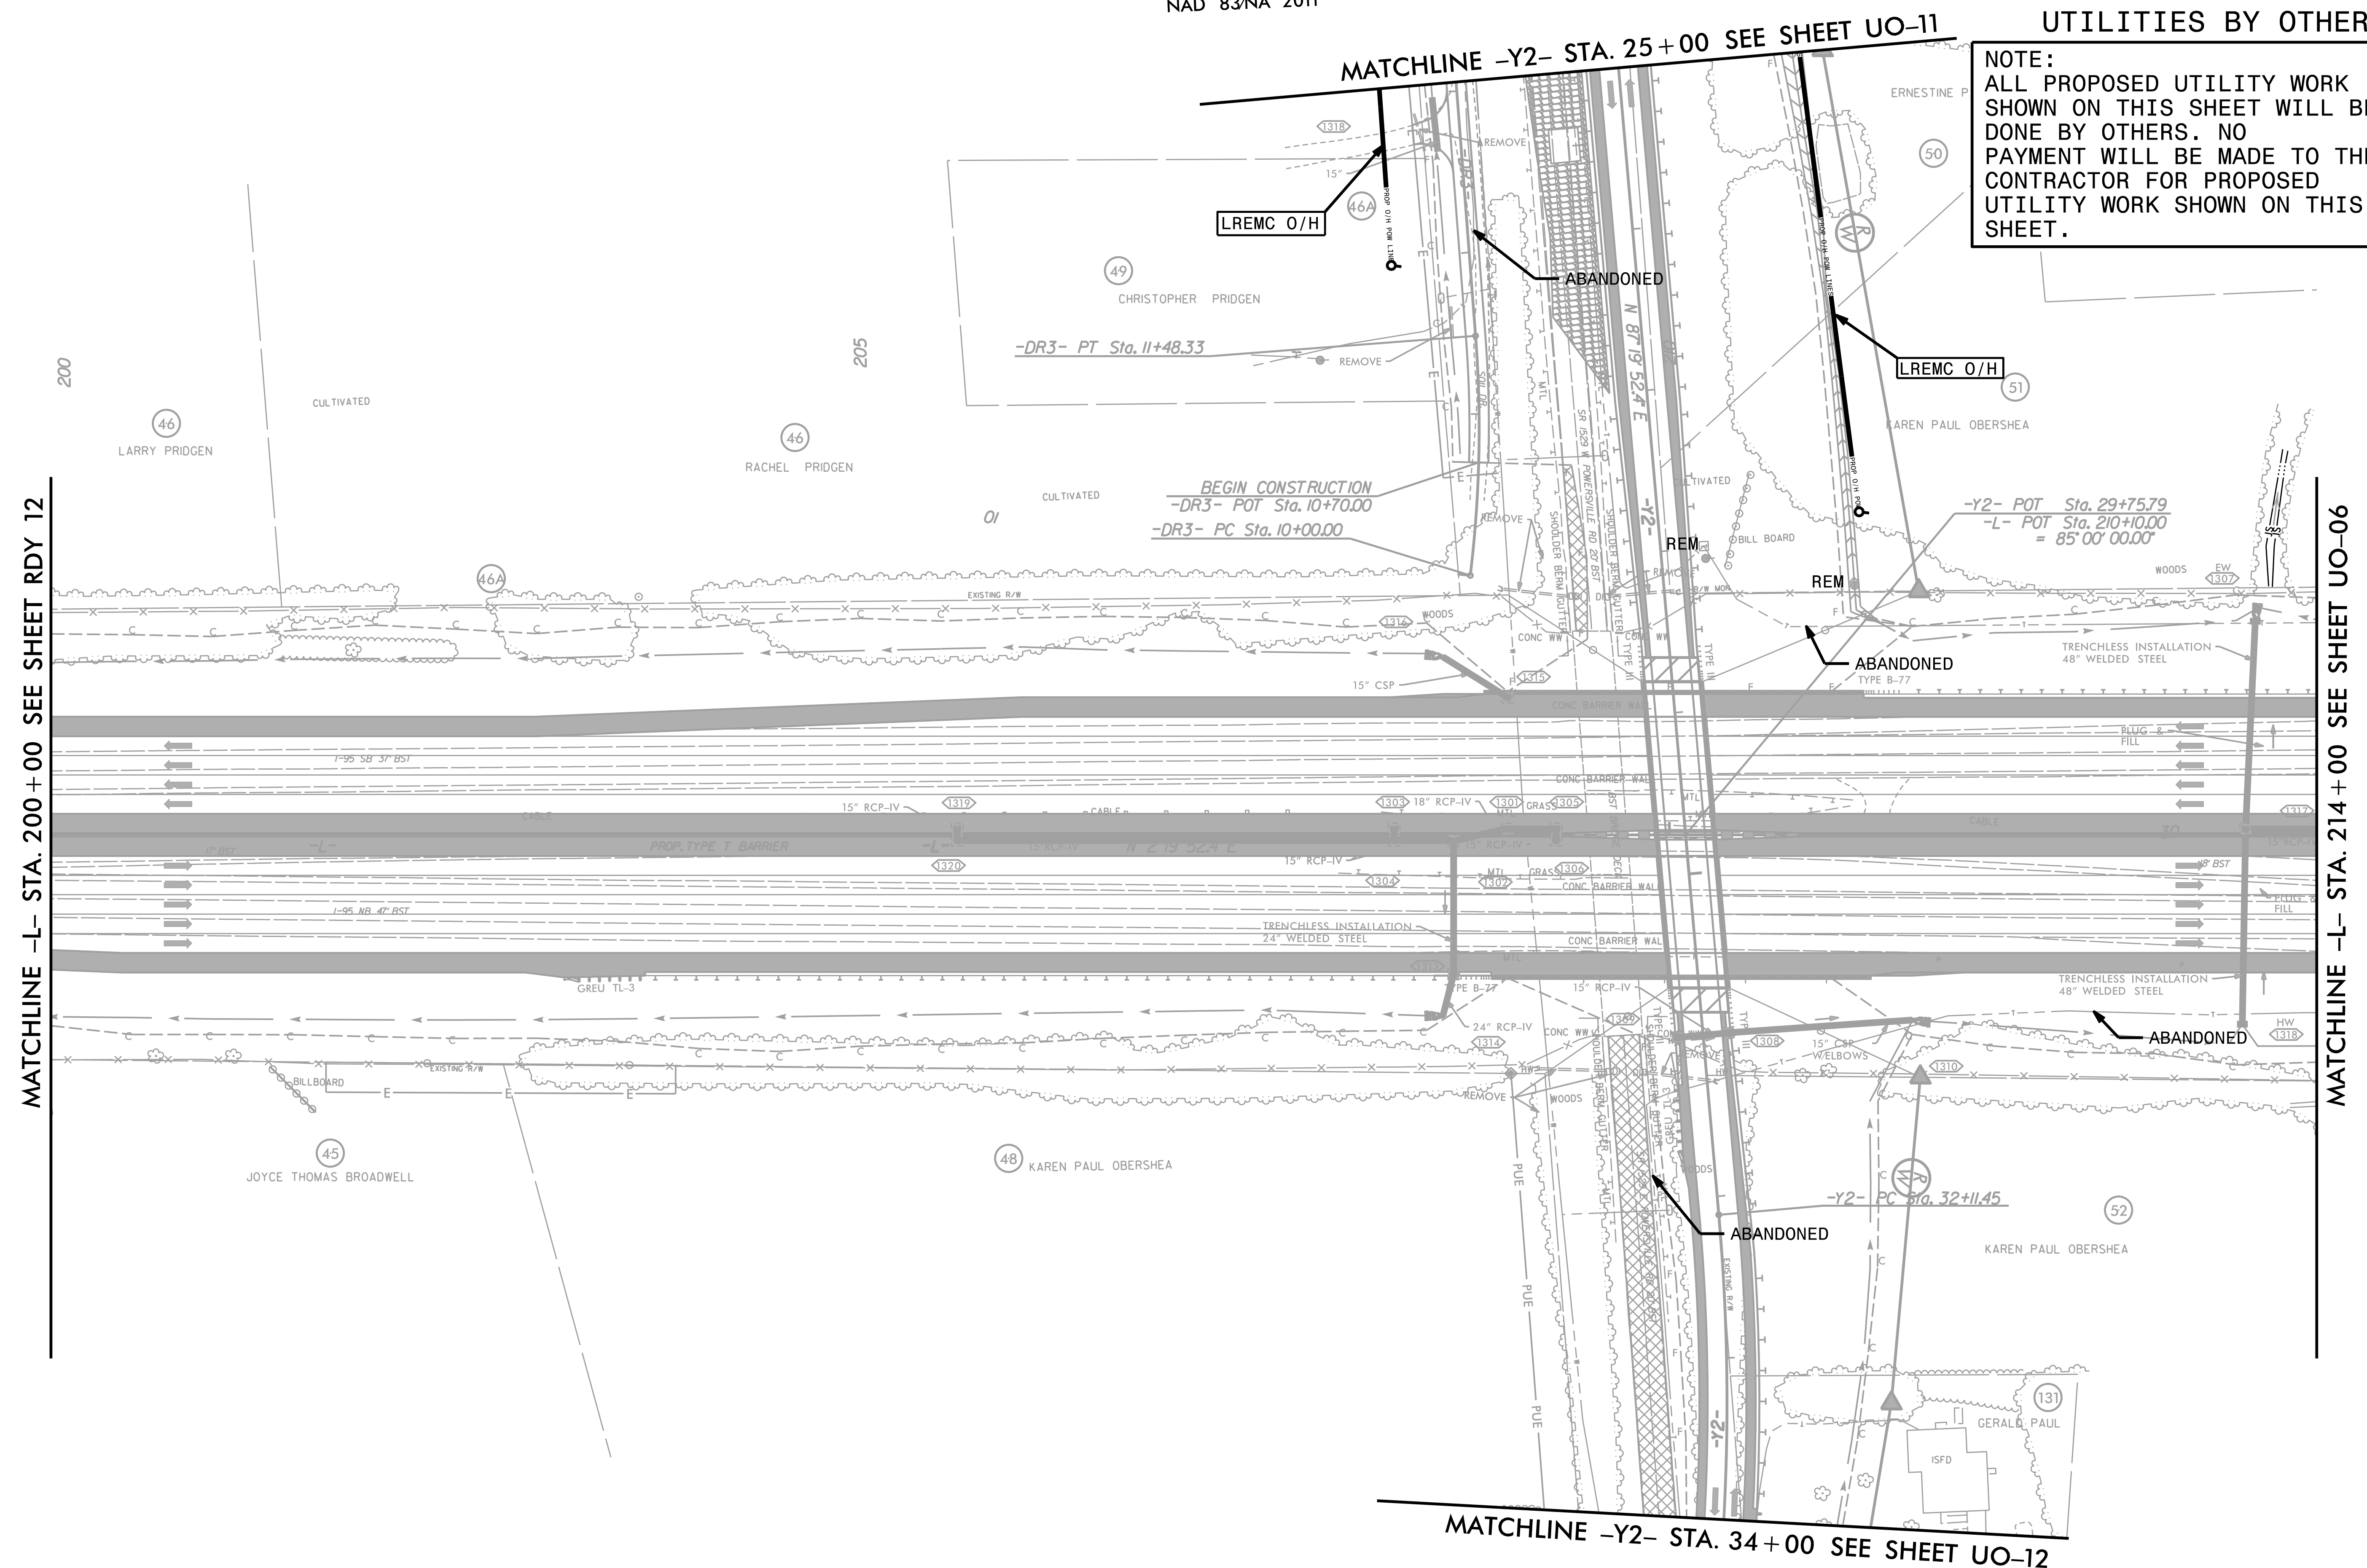

MATCHLINE -L- STA. 200+00 SEE SHEET RDY 12

MATCHLINE -L- STA. 214+00 SEE SHEET UO-06

MATCHLINE -Y2- STA. 25+00 SEE SHEET UO-11

MATCHLINE -Y2- STA. 34+00 SEE SHEET UO-12

8/17/99
5/12/2009_15987A-ut-rdy13_UD05_psh.dgn


NAD 83/NA 2011

UTILITIES BY OTHERS

NOTE:
 ALL PROPOSED UTILITY WORK SHOWN ON THIS SHEET WILL BE DONE BY OTHERS. NO PAYMENT WILL BE MADE TO THE CONTRACTOR FOR PROPOSED UTILITY WORK SHOWN ON THIS SHEET.

MATCHLINE -L- STA. 243 + 00 SEE SHEET UO-06

MATCHLINE -L- STA. 256 + 00 SEE SHEET RDY 16

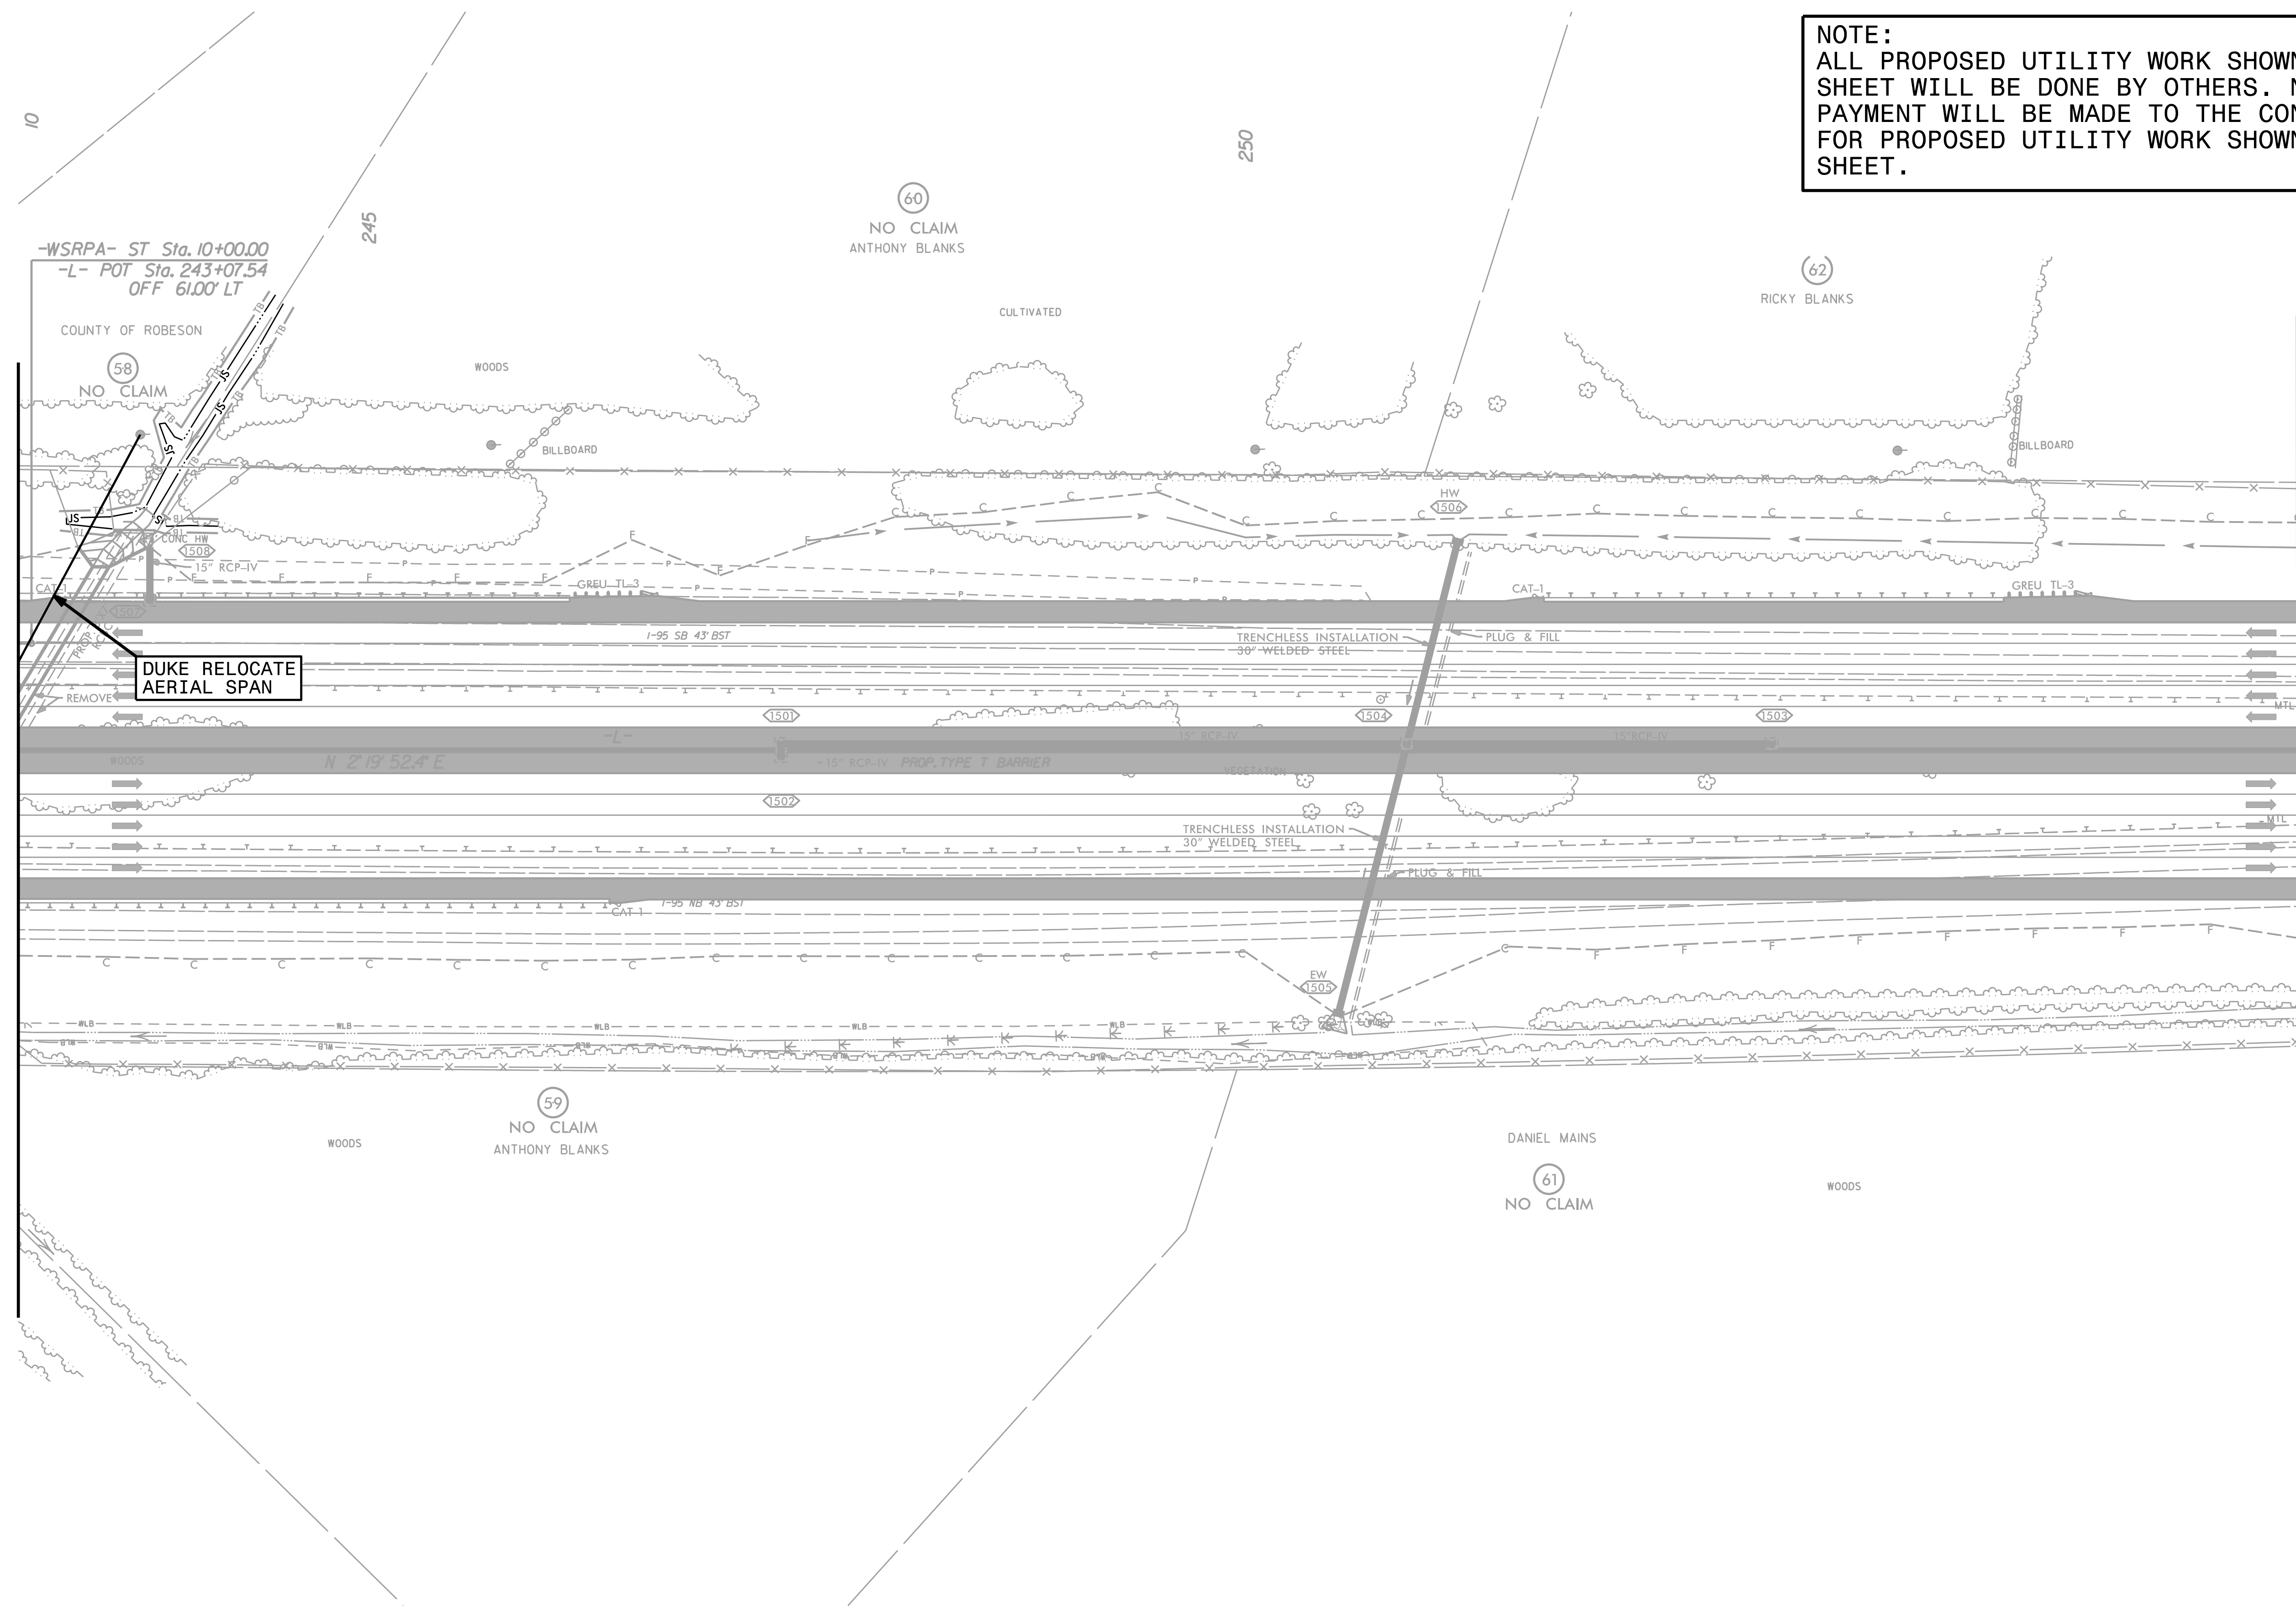


NAD 83/NA 2011

UTILITIES BY OTHERS

NOTE:
 ALL PROPOSED UTILITY WORK SHOWN ON THIS SHEET WILL BE DONE BY OTHERS. NO PAYMENT WILL BE MADE TO THE CONTRACTOR FOR PROPOSED UTILITY WORK SHOWN ON THIS SHEET.

MATCHLINE -L- STA. 298 +00 SEE SHEET UO-08

MATCHLINE -L- STA. 312 +00 SEE SHEET RDY 19


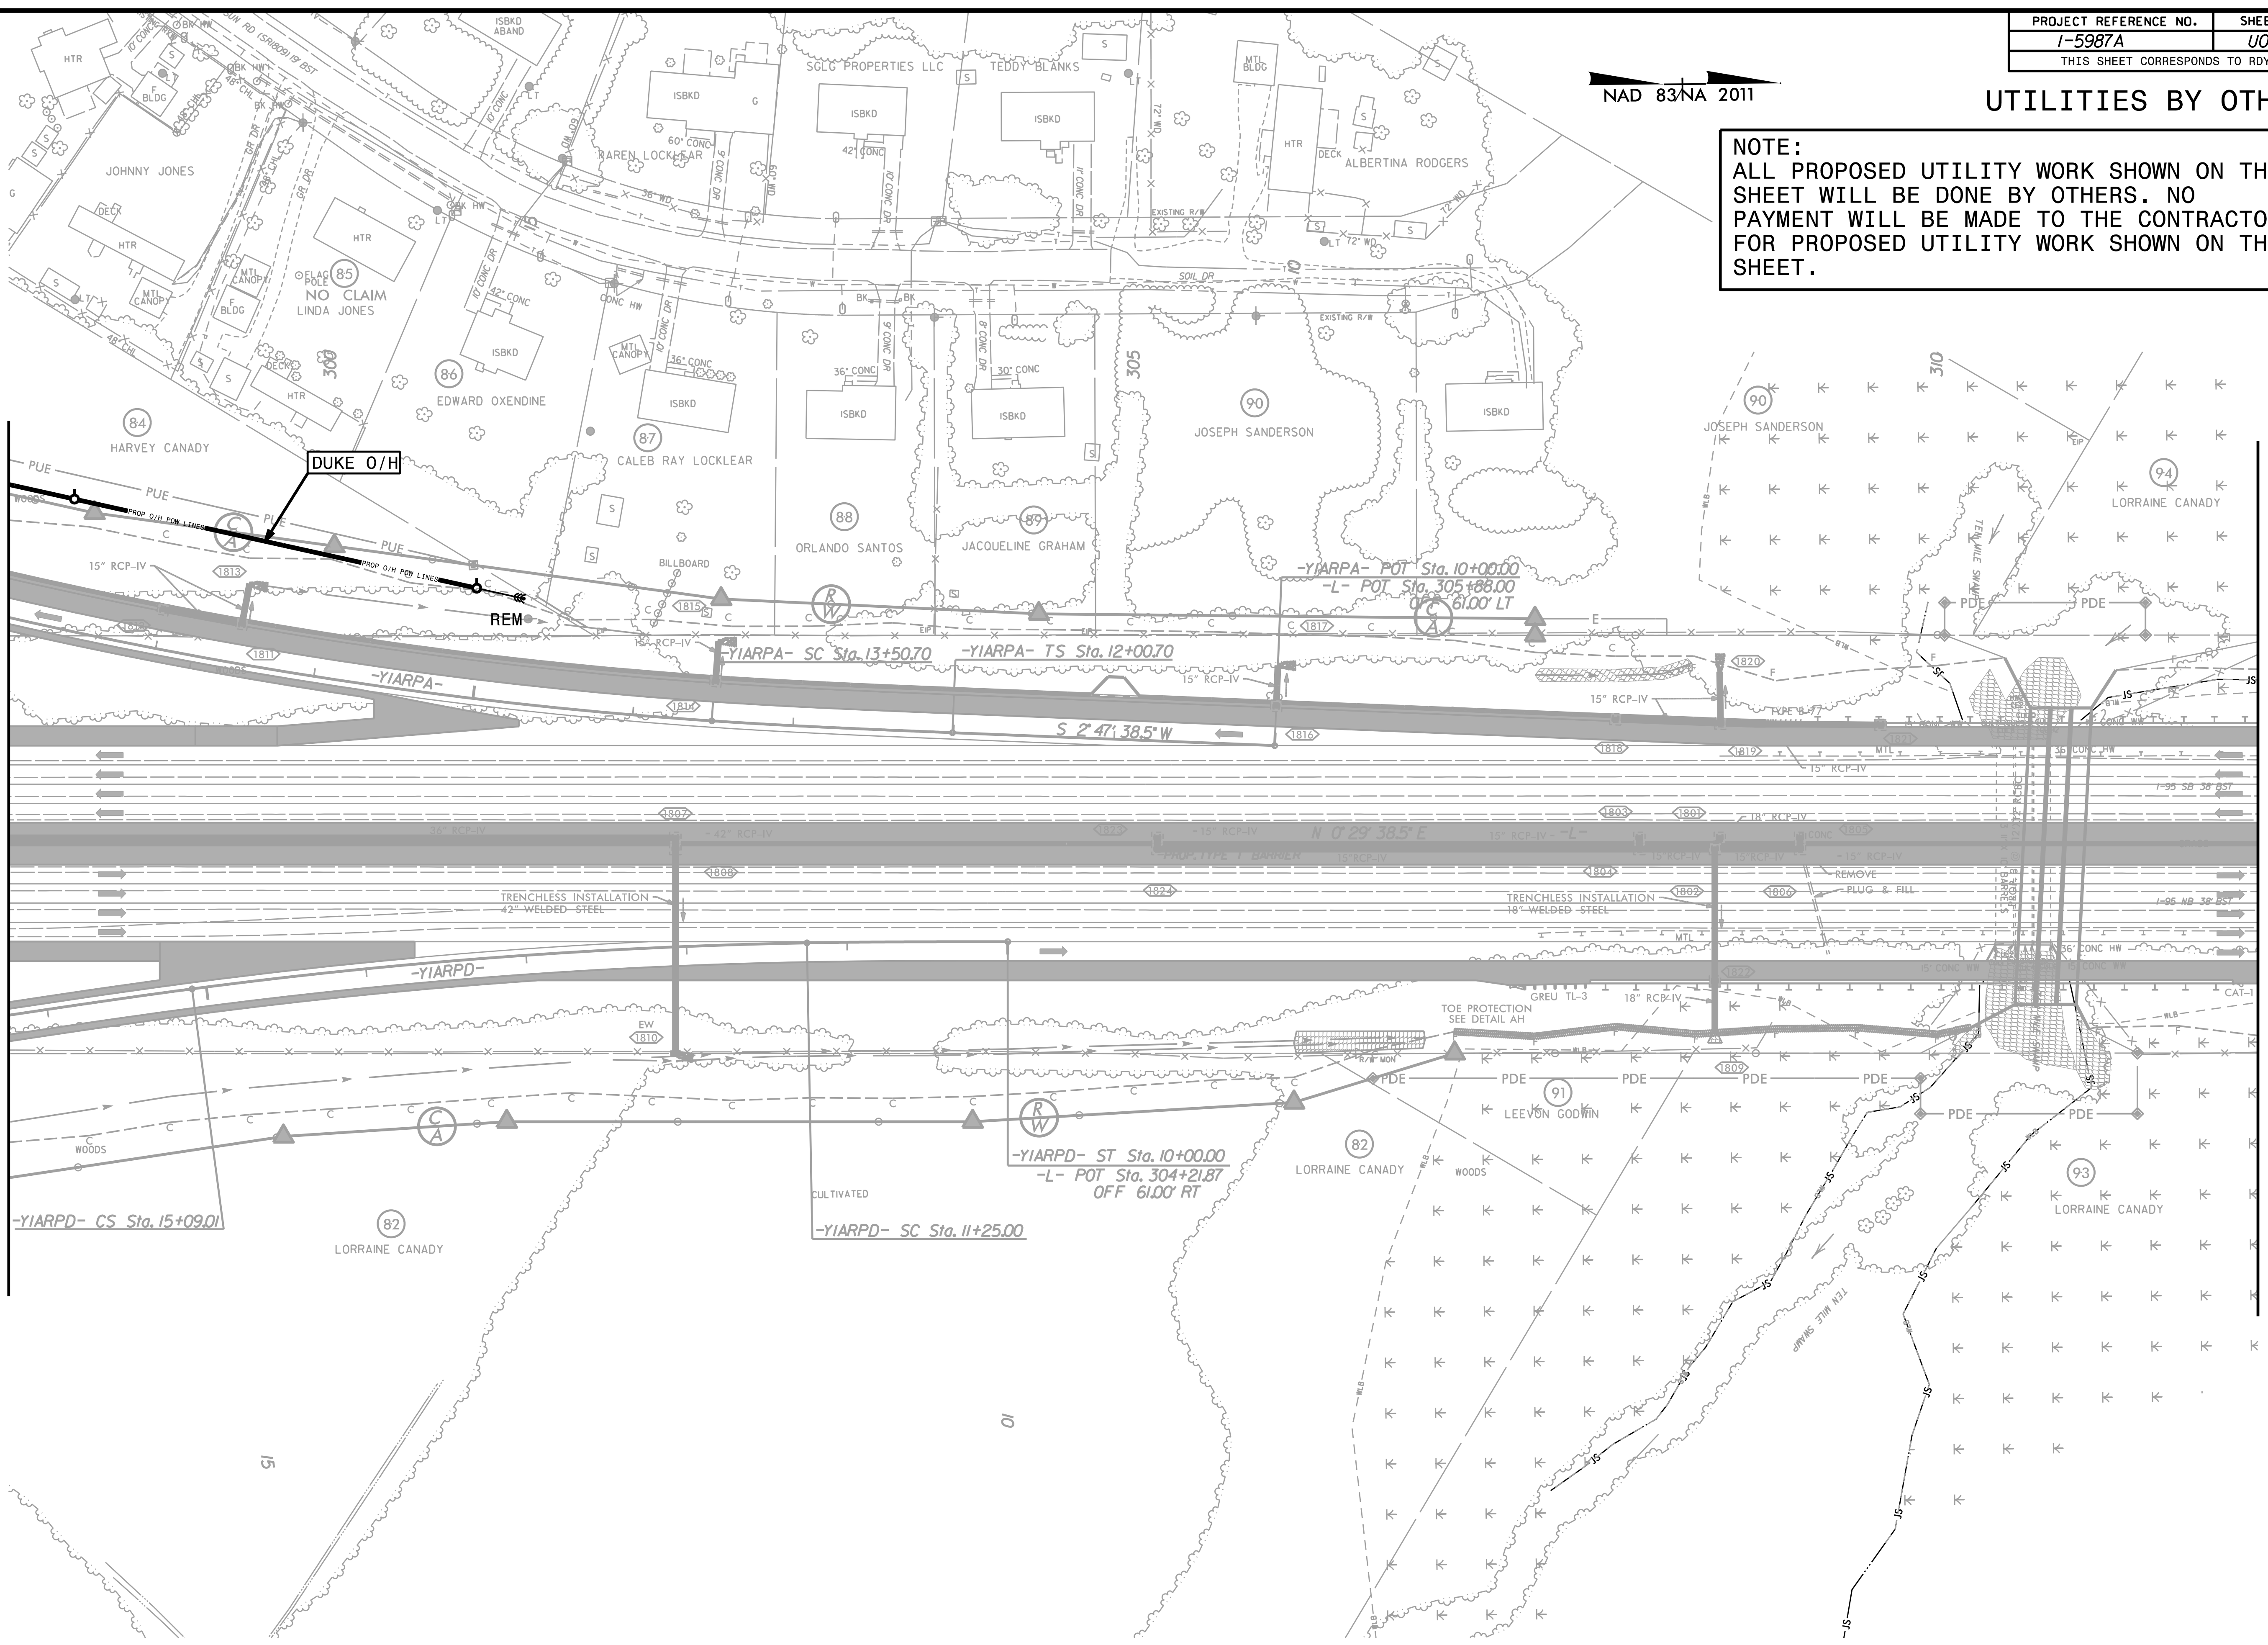


8/17/99

5/12/2021 7:15:987A_ut_rdy18_UO09_psh.dgn

UTILITIES BY OTHERS

NOTE:
 ALL PROPOSED UTILITY WORK SHOWN ON THIS SHEET WILL BE DONE BY OTHERS. NO PAYMENT WILL BE MADE TO THE CONTRACTOR FOR PROPOSED UTILITY WORK SHOWN ON THIS SHEET.

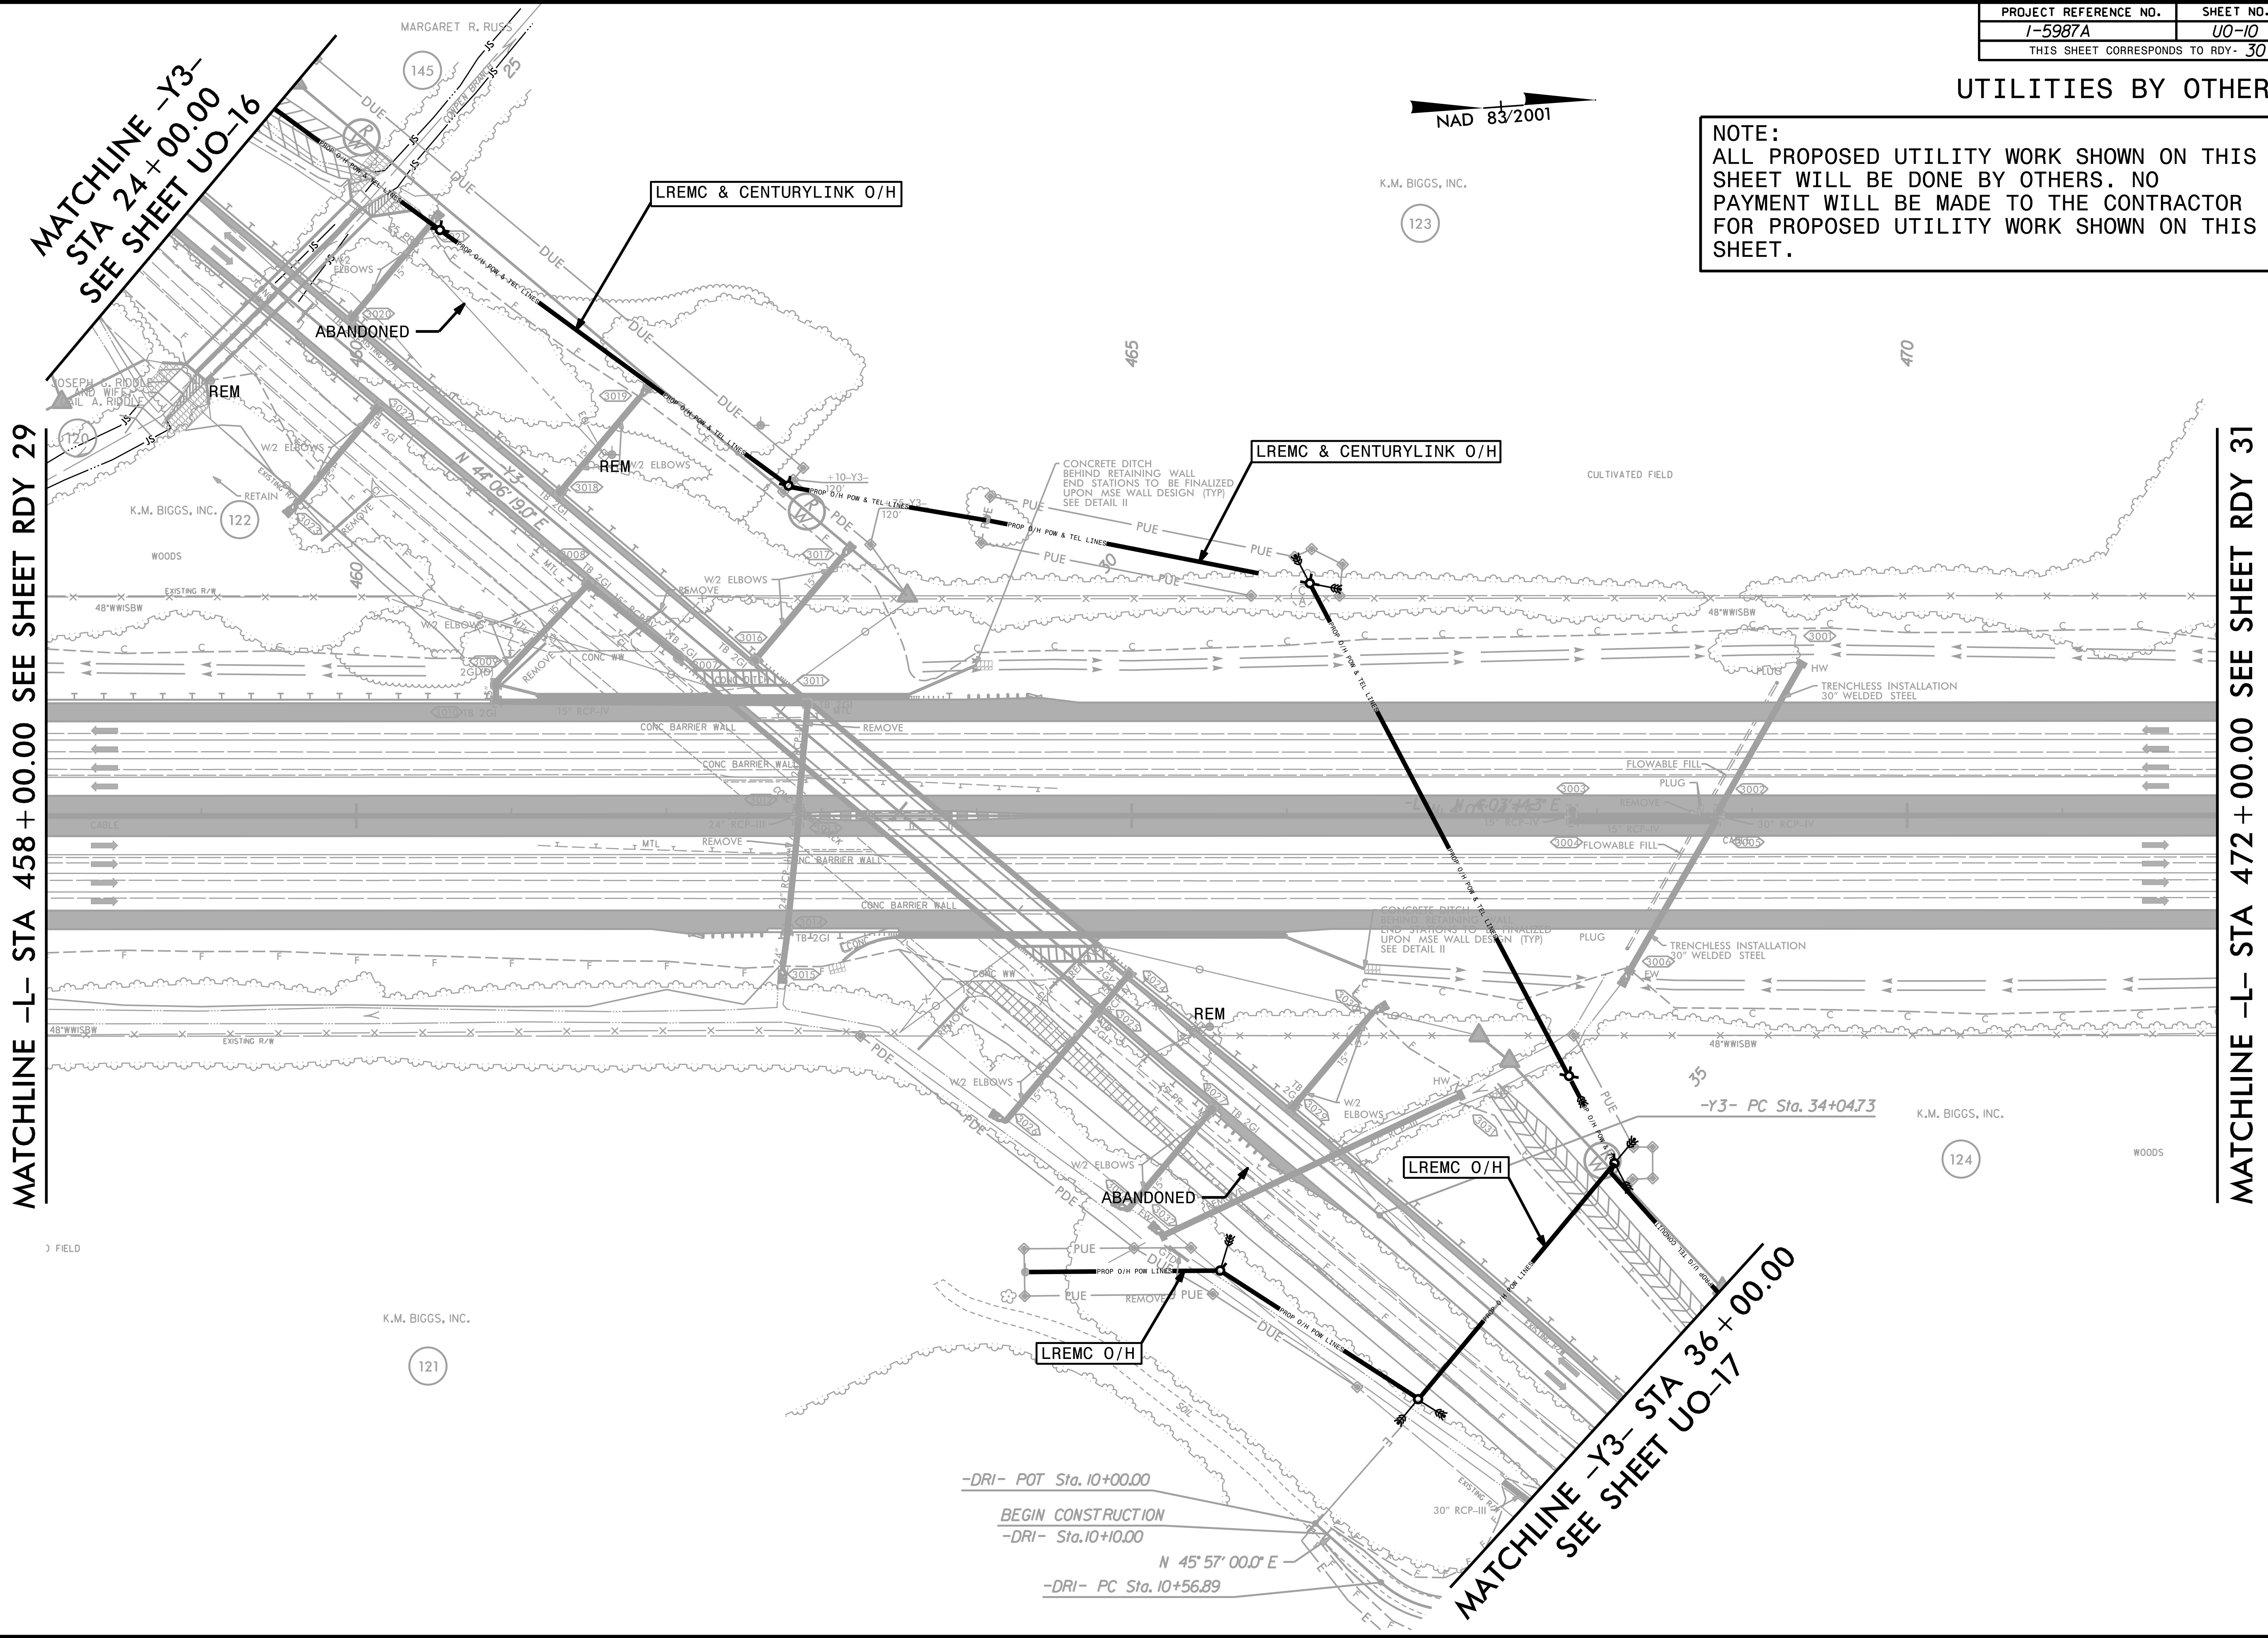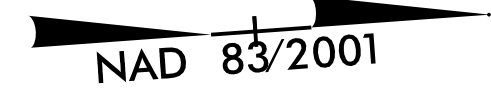

MATCHLINE -L- STA 458 + 00.00 SEE SHEET RDY 29

MATCHLINE -L- STA 472 + 00.00 SEE SHEET RDY 31

MATCHLINE -Y3-
 STA 24 + 00.00
 SEE SHEET UO-16


MATCHLINE -Y3- STA 36 + 00.00
 SEE SHEET UO-17

-DRI- POT Sta. 10+00.00
 BEGIN CONSTRUCTION
 -DRI- Sta. 10+10.00
 N 45° 57' 00.0" E
 -DRI- PC Sta. 10+56.89

8/17/99
 5/12/2023 g_15987A_ut_rdy30_U010_psh.dgn

UTILITIES BY OTHERS

NOTE:
 ALL PROPOSED UTILITY WORK SHOWN ON THIS SHEET WILL BE DONE BY OTHERS. NO PAYMENT WILL BE MADE TO THE CONTRACTOR FOR PROPOSED UTILITY WORK SHOWN ON THIS SHEET.

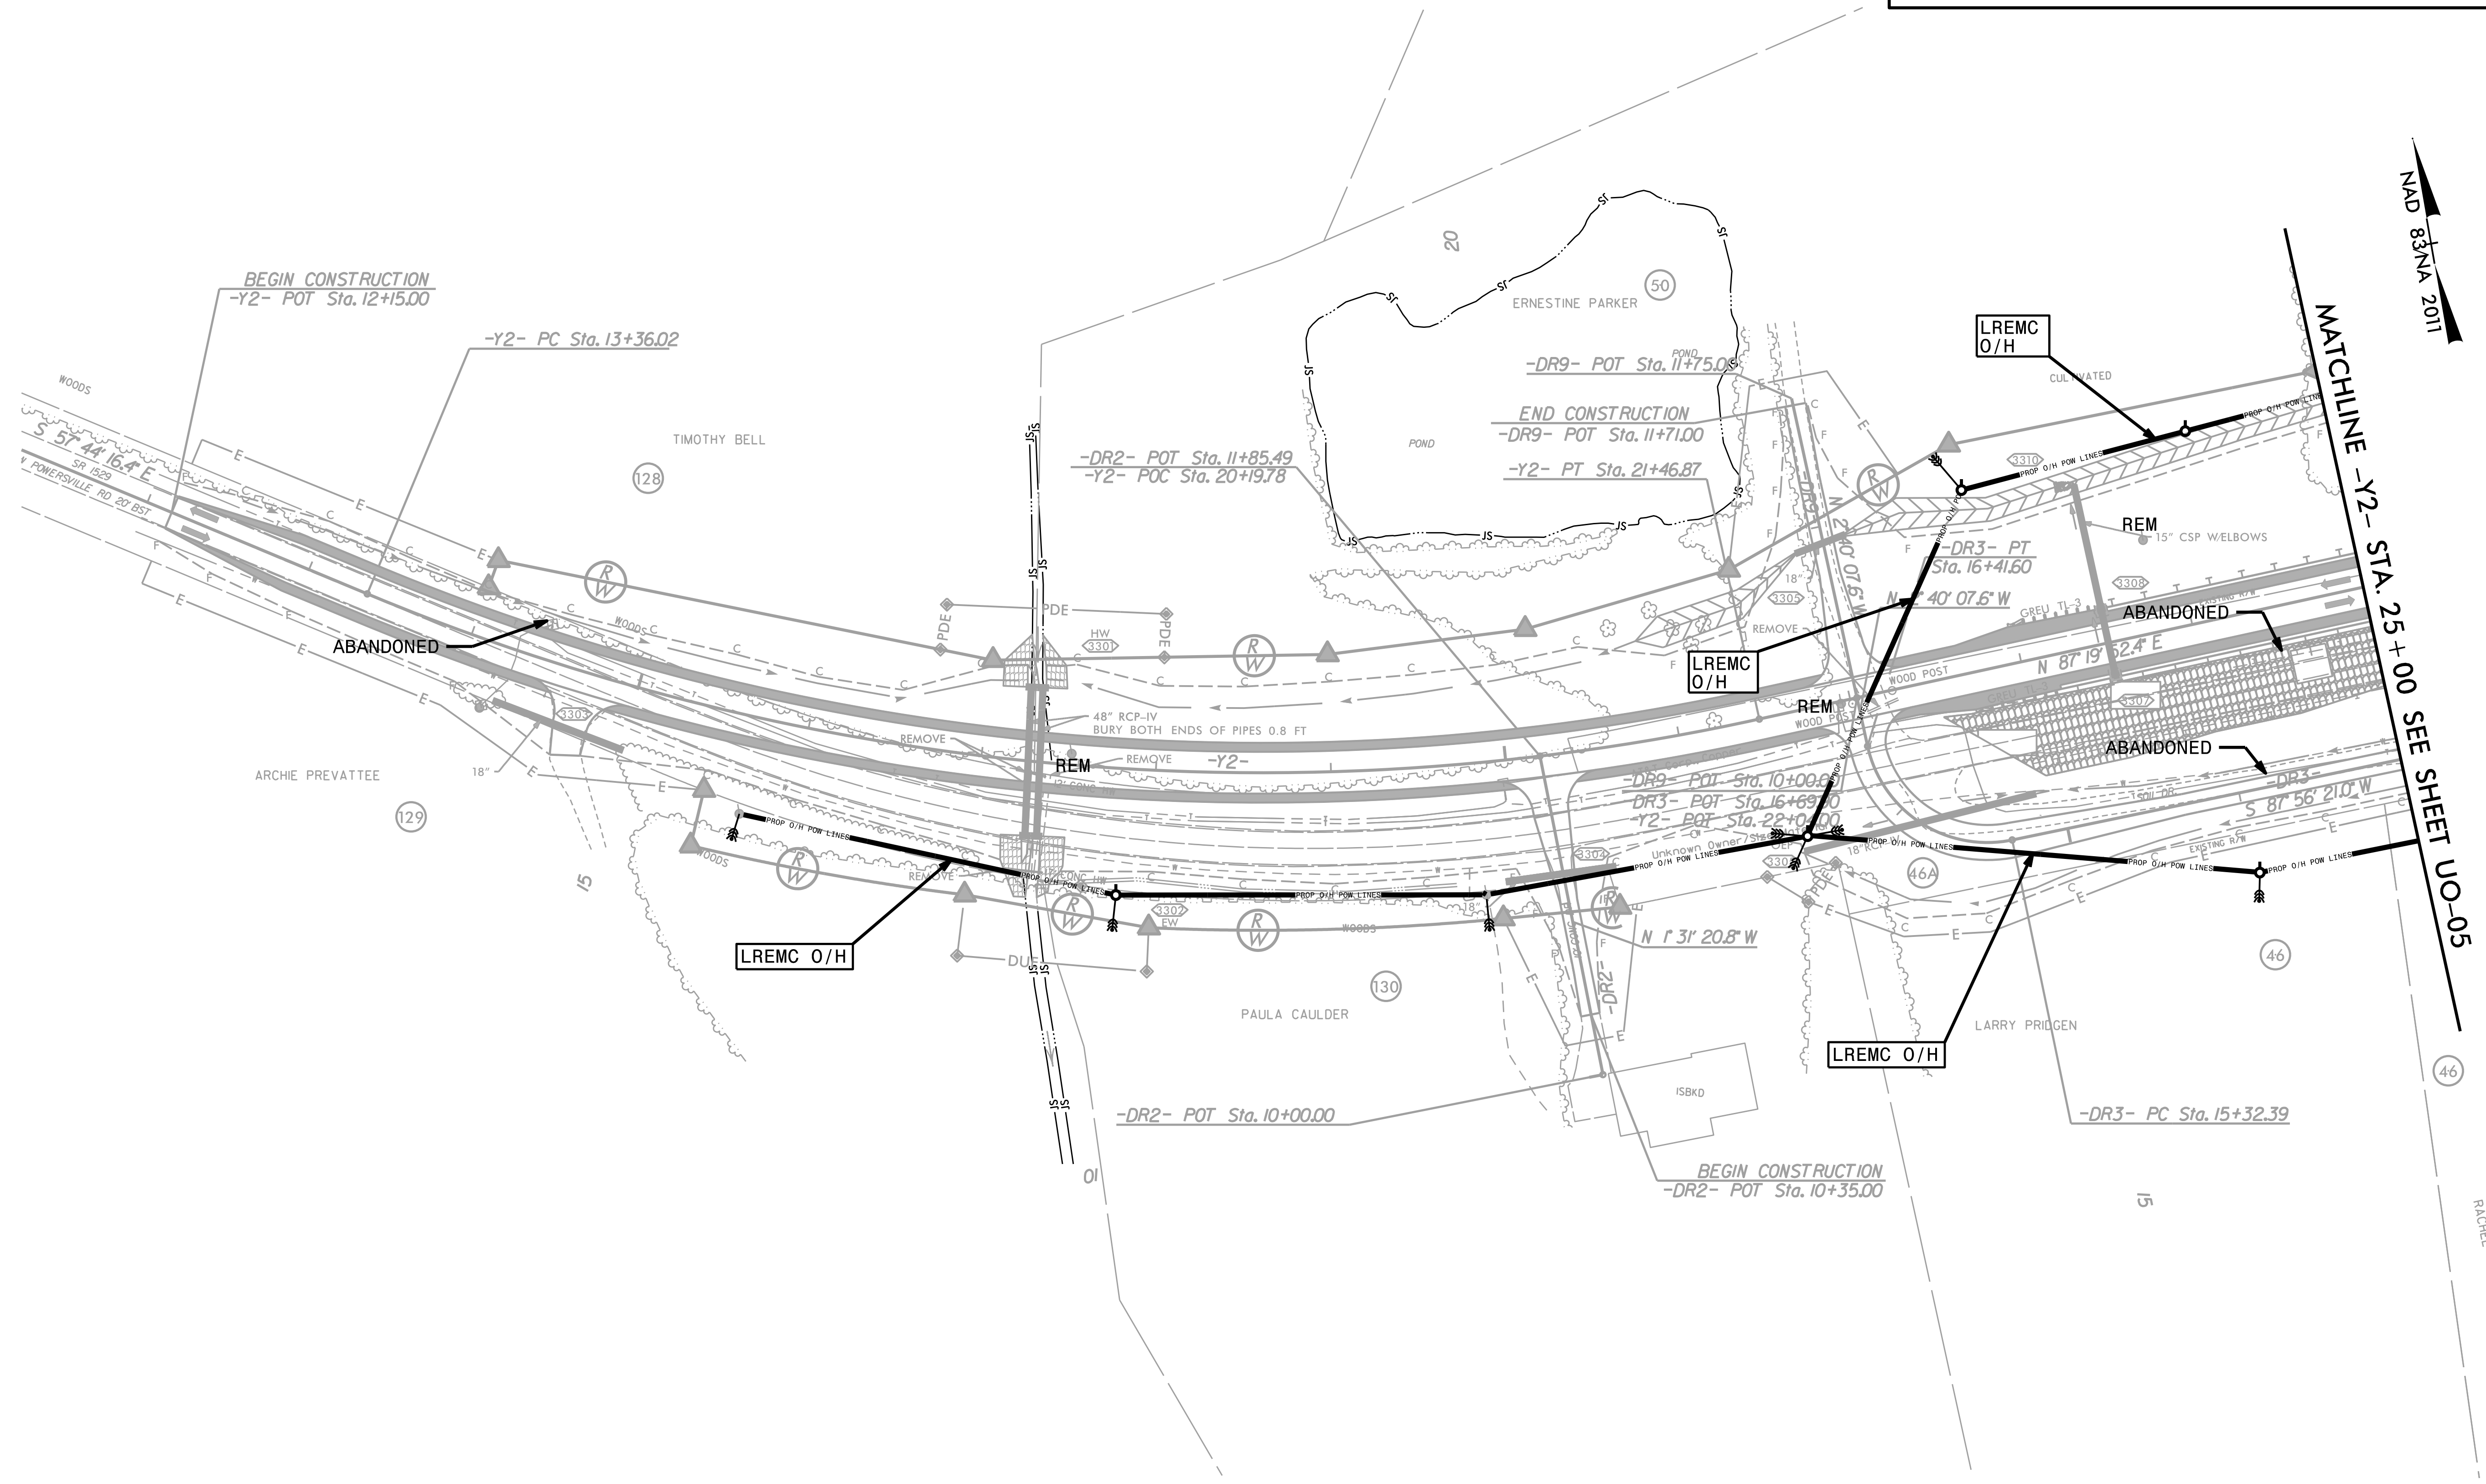


NAD 83/NA 2011

MATCHLINE -Y2- STA. 25+00 SEE SHEET UO-05

RACHEL PRIDDEN

UTILITIES BY OTHERS

NOTE:
 ALL PROPOSED UTILITY WORK SHOWN ON THIS SHEET WILL BE DONE BY OTHERS. NO PAYMENT WILL BE MADE TO THE CONTRACTOR FOR PROPOSED UTILITY WORK SHOWN ON THIS SHEET.

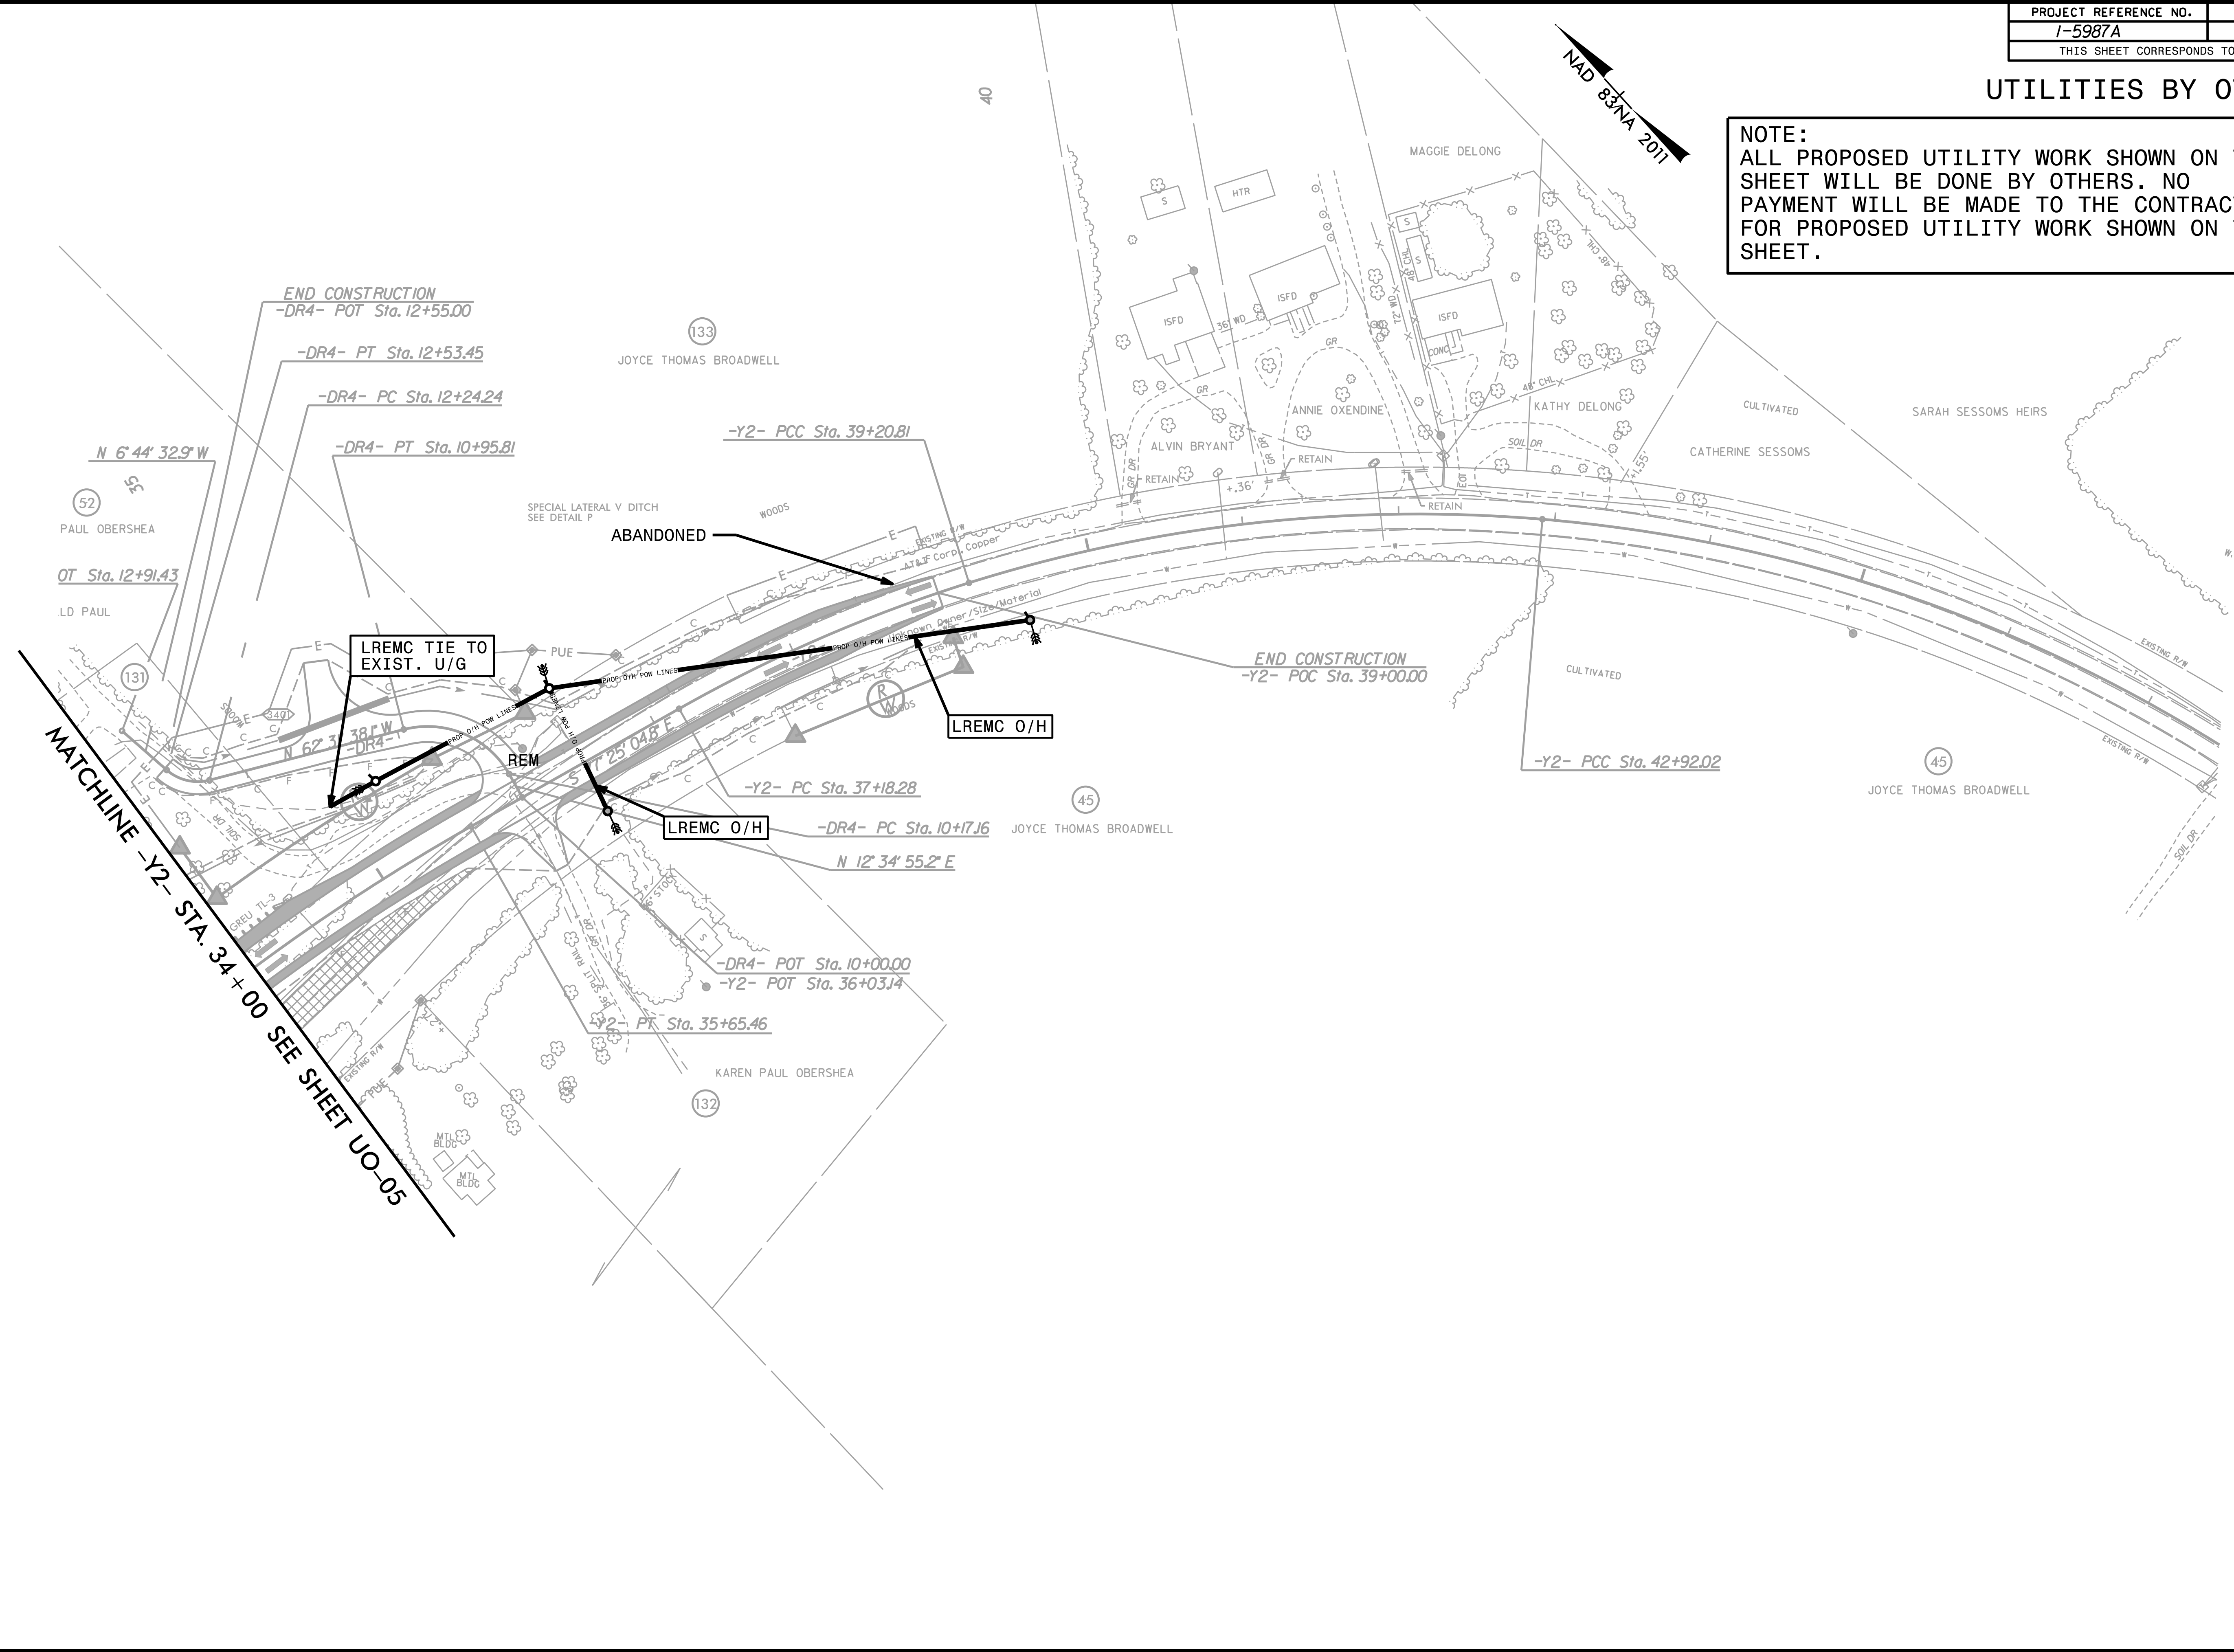

MATCHLINE -Y2- STA. 34+00 SEE SHEET U0-05

LREMC TIE TO EXIST. U/G

LREMC O/H

LREMC O/H

ABANDONED

SPECIAL LATERAL V DITCH
 SEE DETAIL P

N 6' 44' 32.9" W
 (52)
 PAUL OBERSHEA
 OT Sta. 12+91.43
 LD PAUL

(133)
 JOYCE THOMAS BROADWELL

-Y2- PCC Sta. 39+20.81

-Y2- PC Sta. 37+18.28

-DR4- PC Sta. 10+17.16 JOYCE THOMAS BROADWELL

-DR4- POT Sta. 10+00.00
 -Y2- POT Sta. 36+03.14

-Y2- PK Sta. 35+65.46

(132)
 KAREN PAUL OBERSHEA



(45)
 JOYCE THOMAS BROADWELL

NAD 83/NA 2011

(45)
 JOYCE THOMAS BROADWELL

UTILITIES BY OTHERS

NOTE:
 ALL PROPOSED UTILITY WORK SHOWN ON THIS SHEET WILL BE DONE BY OTHERS. NO PAYMENT WILL BE MADE TO THE CONTRACTOR FOR PROPOSED UTILITY WORK SHOWN ON THIS SHEET.

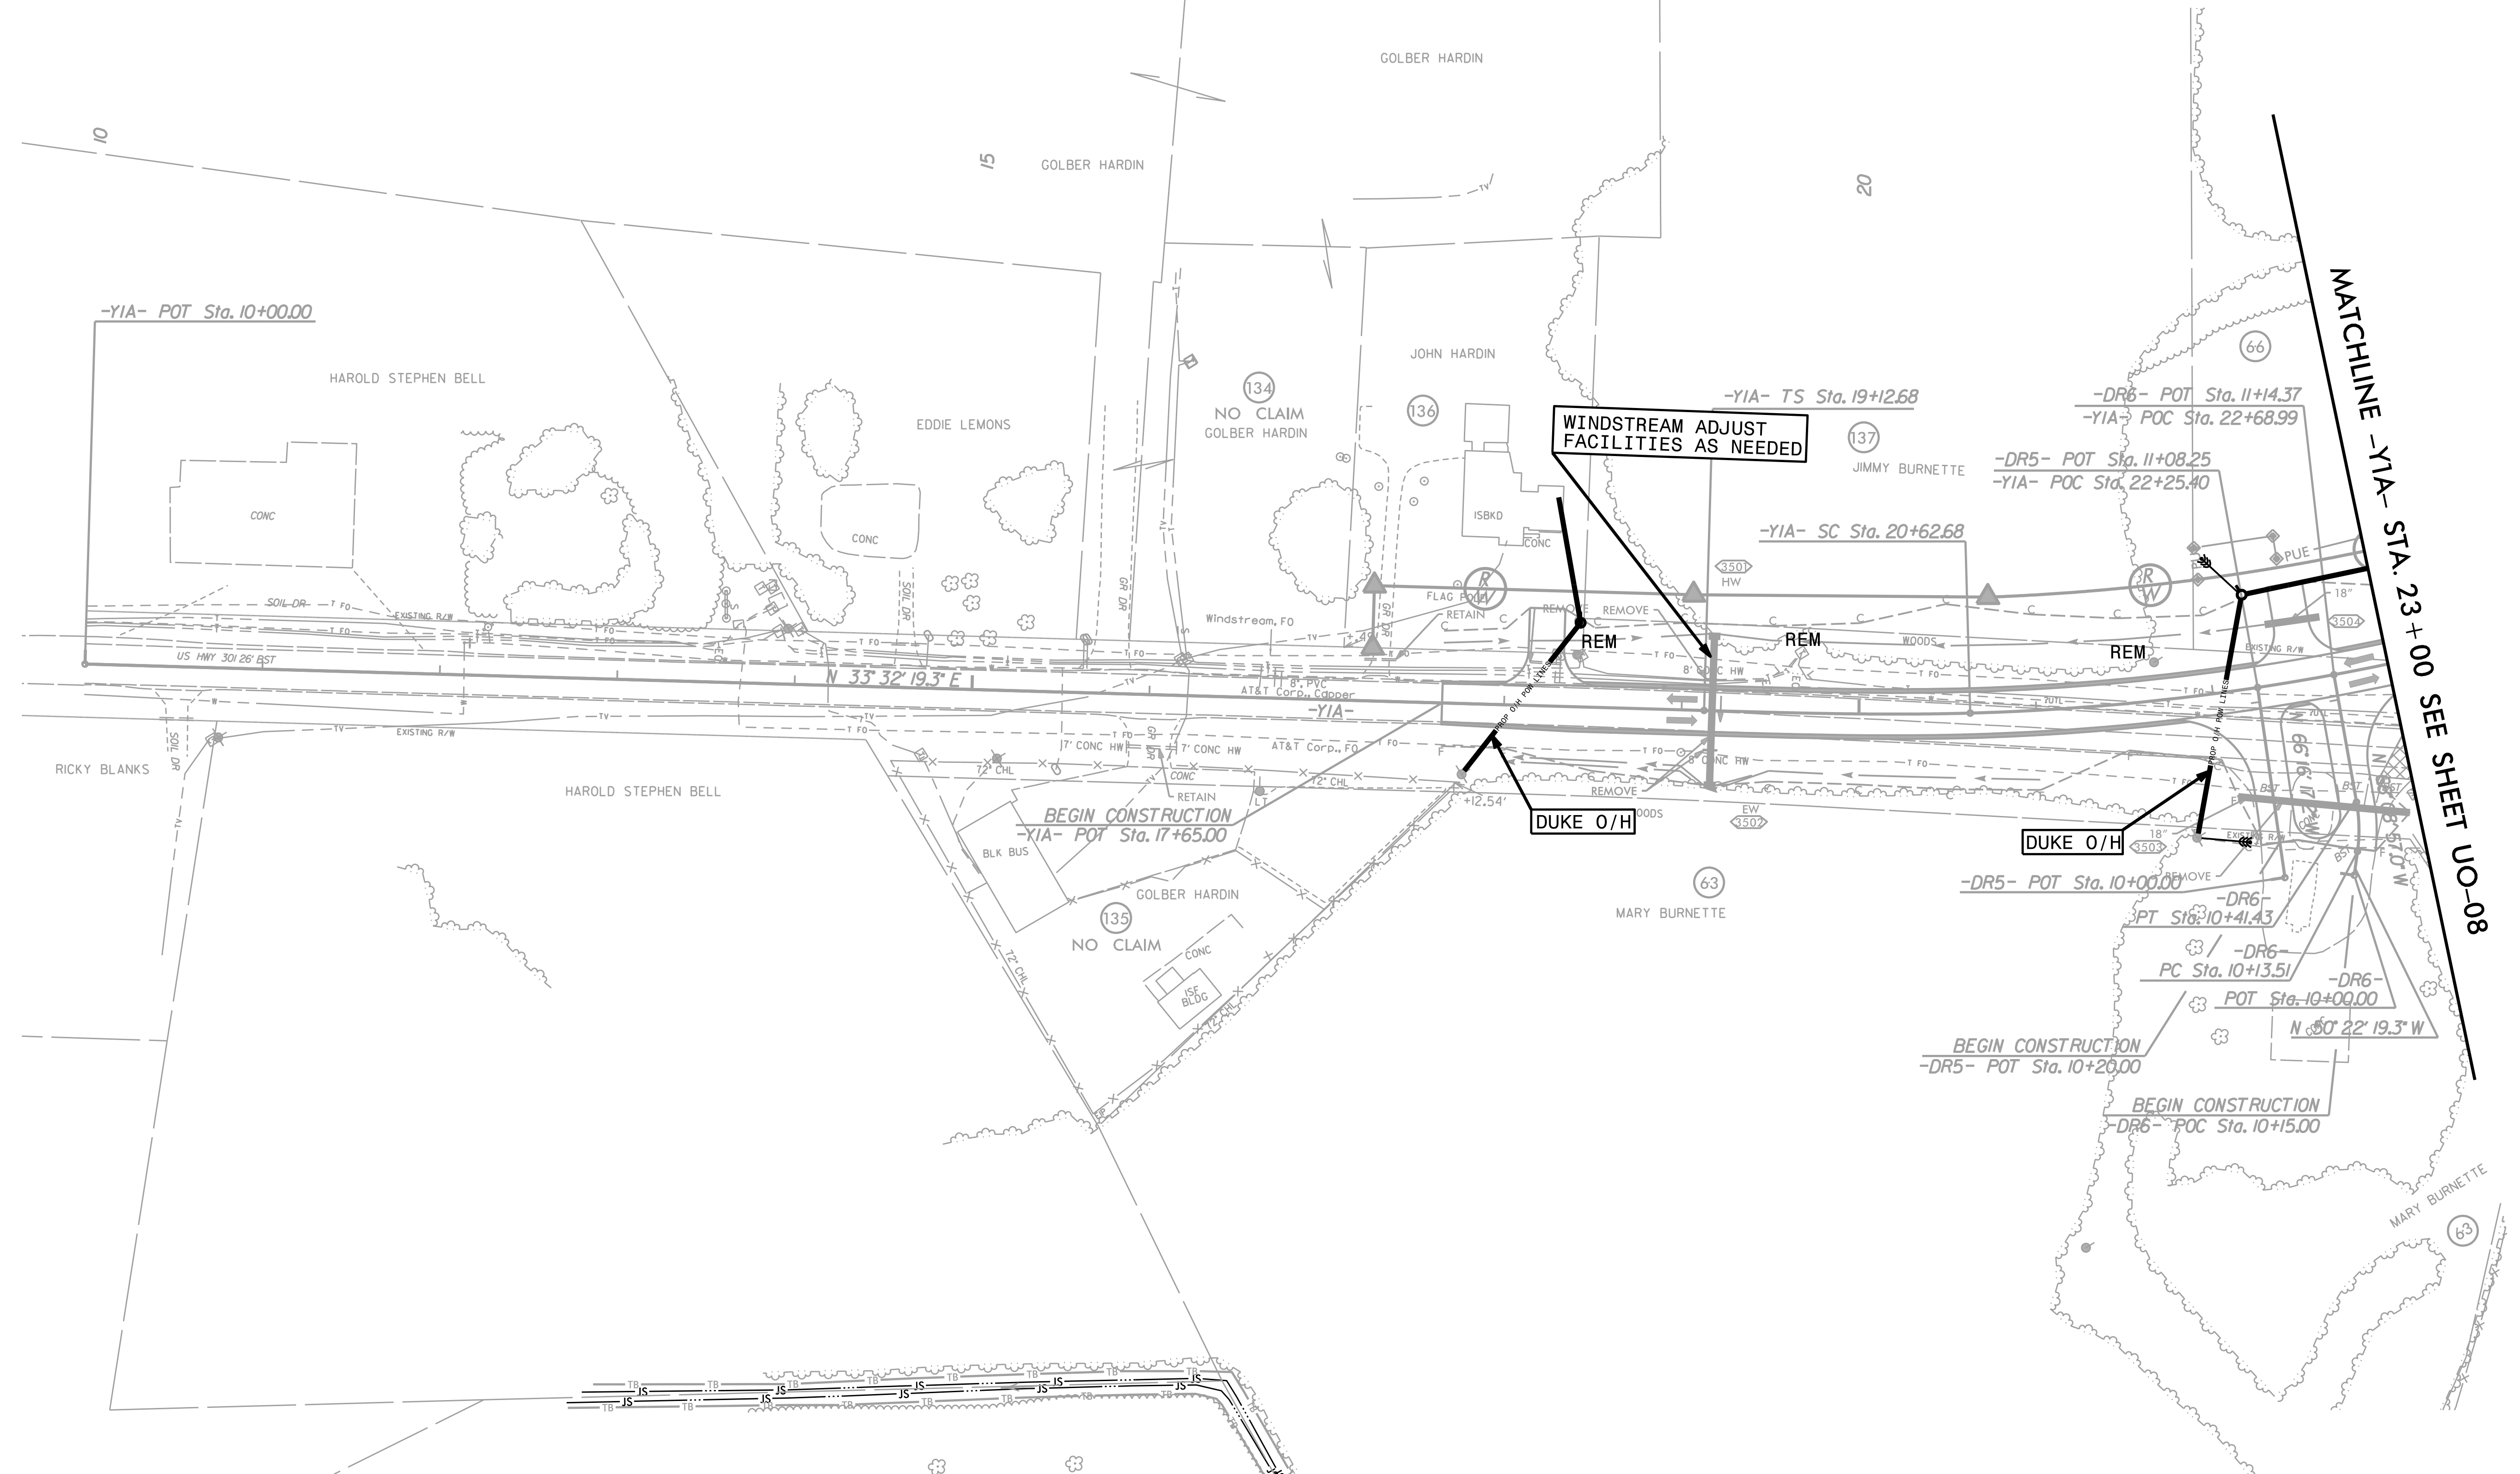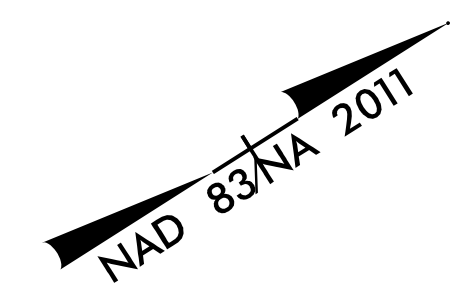

WINDSTREAM ADJUST FACILITIES AS NEEDED

DUKE O/H

DUKE O/H

MATCHLINE -YIA- STA. 23+00 SEE SHEET U0-08

15 GOLBER HARDIN

GOLBER HARDIN

20

10

-YIA- POT Sta. 10+00.00

HAROLD STEPHEN BELL

EDDIE LEMONS

JOHN HARDIN

(134) NO CLAIM GOLBER HARDIN

(136)

-YIA- TS Sta. 19+12.68

-DR6- POT Sta. 11+14.37

-YIA- POC Sta. 22+68.99

-DR5- POT Sta. 11+08.25

-YIA- POC Sta. 22+25.40

-YIA- SC Sta. 20+62.68

(137) JIMMY BURNETTE

RICKY BLANKS

HAROLD STEPHEN BELL

BEGIN CONSTRUCTION -YIA- POT Sta. 17+65.00

GOLBER HARDIN

(135) NO CLAIM

(63) MARY BURNETTE

-DR5- POT Sta. 10+00.00

-DR6- PT Sta. 10+41.43

-DR6- PC Sta. 10+13.51

-DR6- POT Sta. 10+00.00

BEGIN CONSTRUCTION -DR5- POT Sta. 10+20.00

BEGIN CONSTRUCTION -DR6- POC Sta. 10+15.00


N 60° 22' 19.3\"/>

MARY BURNETTE


(63)

UTILITIES BY OTHERS

NOTE:
 ALL PROPOSED UTILITY WORK SHOWN ON THIS SHEET WILL BE DONE BY OTHERS. NO PAYMENT WILL BE MADE TO THE CONTRACTOR FOR PROPOSED UTILITY WORK SHOWN ON THIS SHEET.

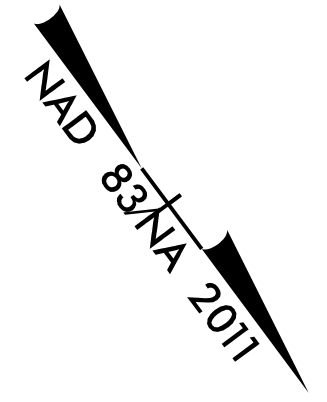

MATCHLINE -SR2- STA. 19+00 SEE SHEET UO-08

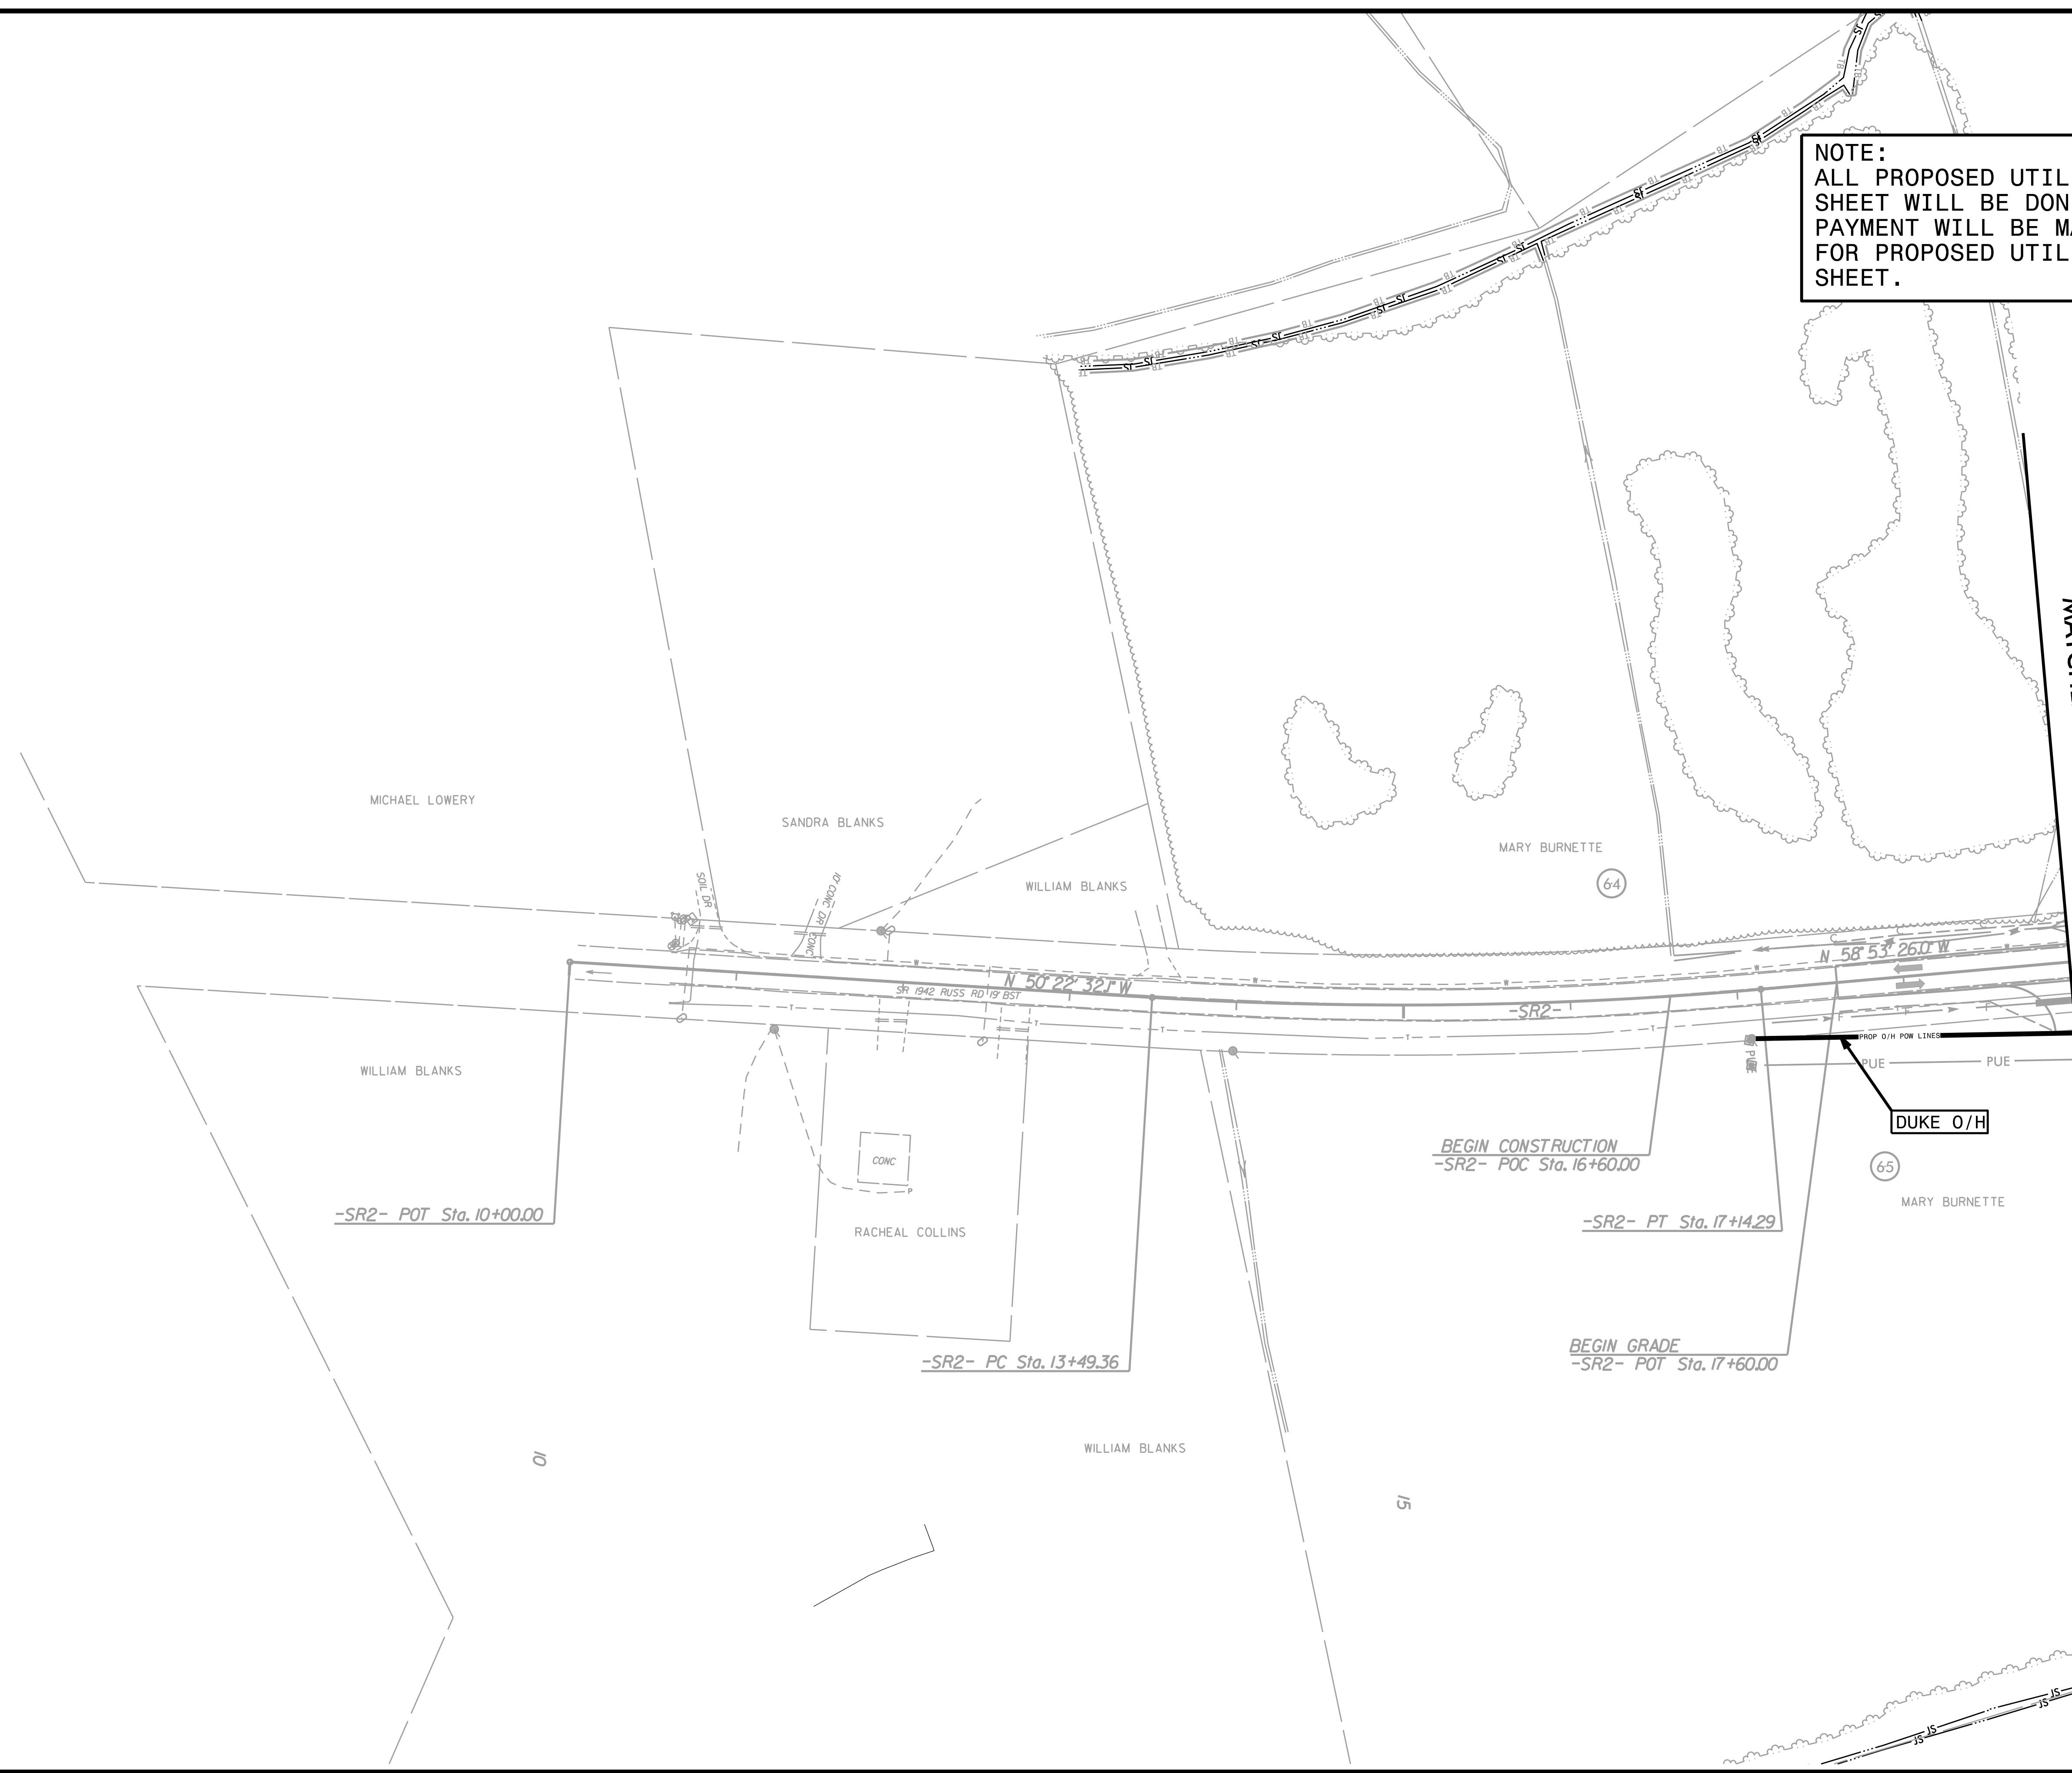


8/17/99


5/12/2027_15987A-ut-rdy36_U014_psh.dgn
 3:05:14 PM

UTILITIES BY OTHERS

NOTE:
 ALL PROPOSED UTILITY WORK SHOWN ON THIS SHEET WILL BE DONE BY OTHERS. NO PAYMENT WILL BE MADE TO THE CONTRACTOR FOR PROPOSED UTILITY WORK SHOWN ON THIS SHEET.

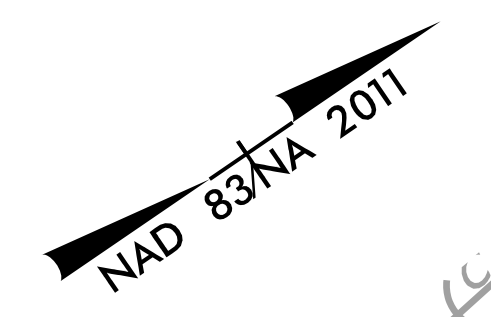

MATCHLINE -YIA- STA. 49+00 SEE SHEET UO-08

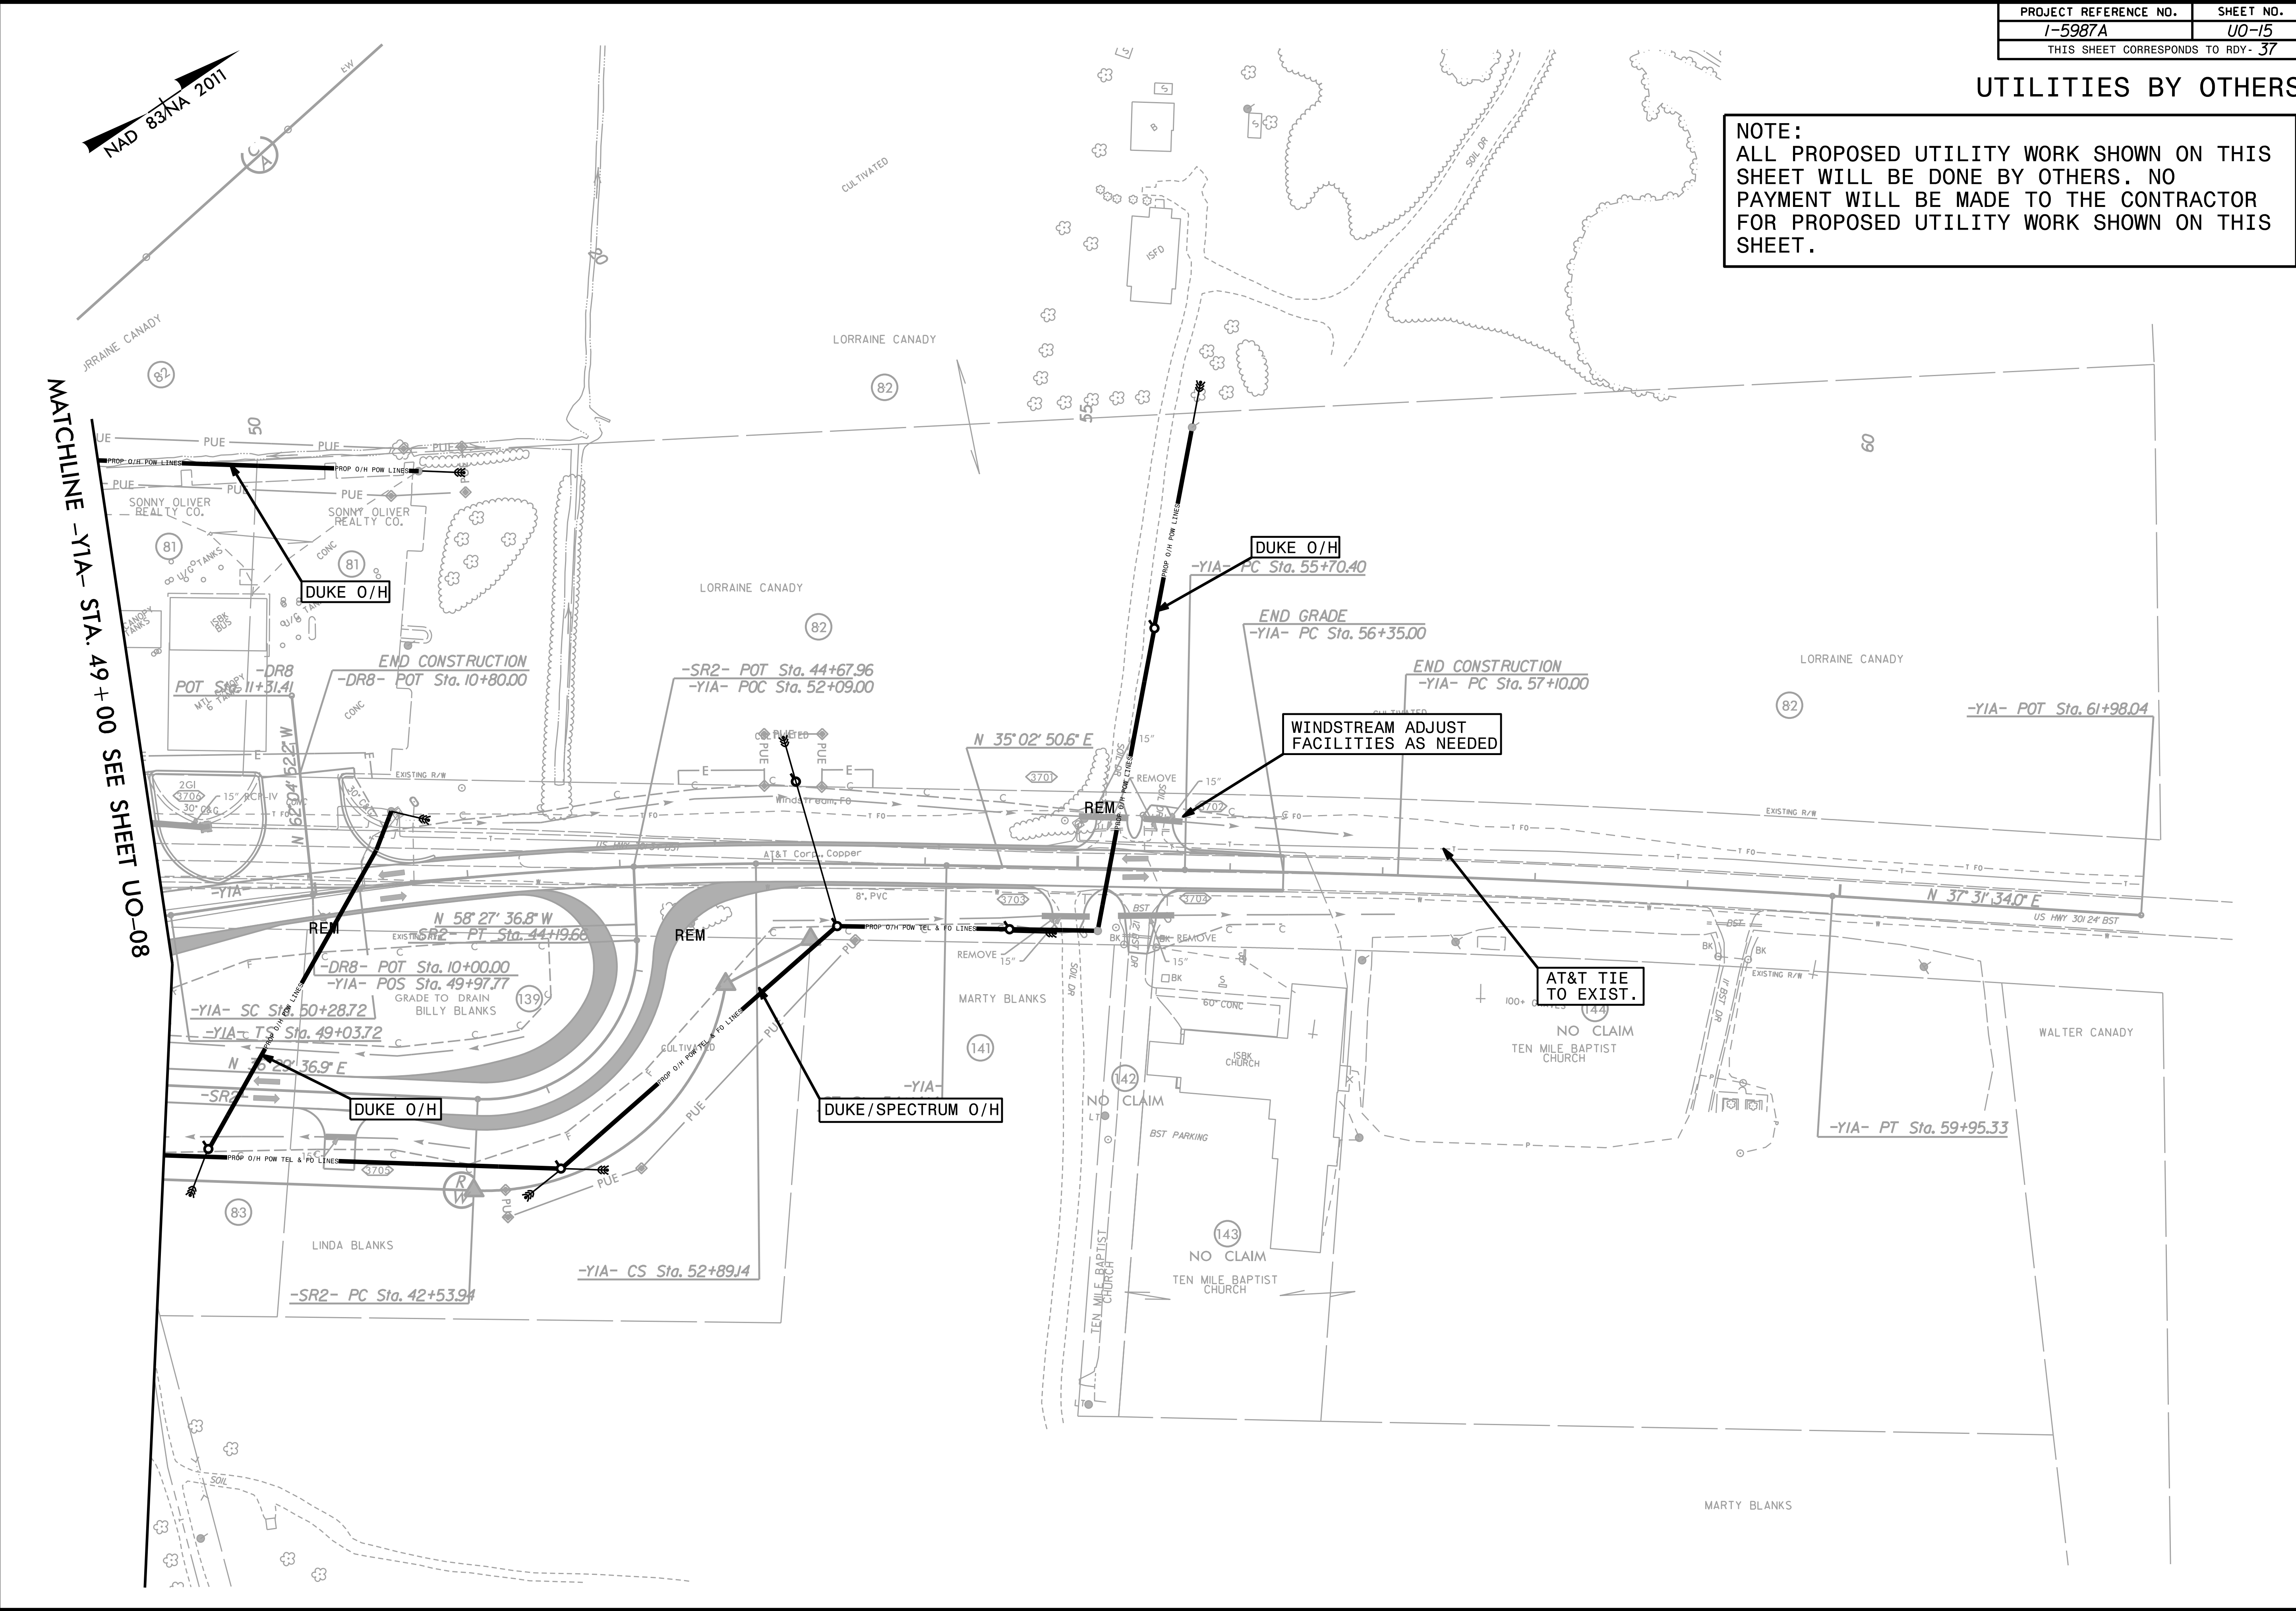


8/17/99

5/12/2022 9_15987A-ut-rdy37_U015.psh.dgn
 3:05:41 PM


UTILITIES BY OTHERS

NOTE:
 ALL PROPOSED UTILITY WORK SHOWN ON THIS SHEET WILL BE DONE BY OTHERS. NO PAYMENT WILL BE MADE TO THE CONTRACTOR FOR PROPOSED UTILITY WORK SHOWN ON THIS SHEET.

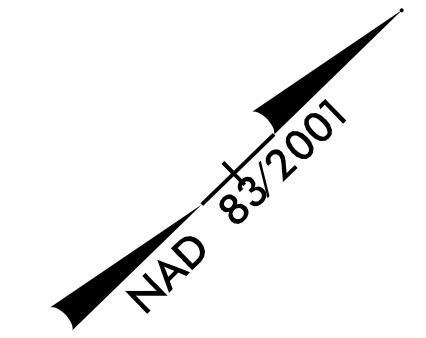

8/17/99

5/12/2022 11:15:58 AM 1-5987A-ut-rdy38-U016.psh.dgn

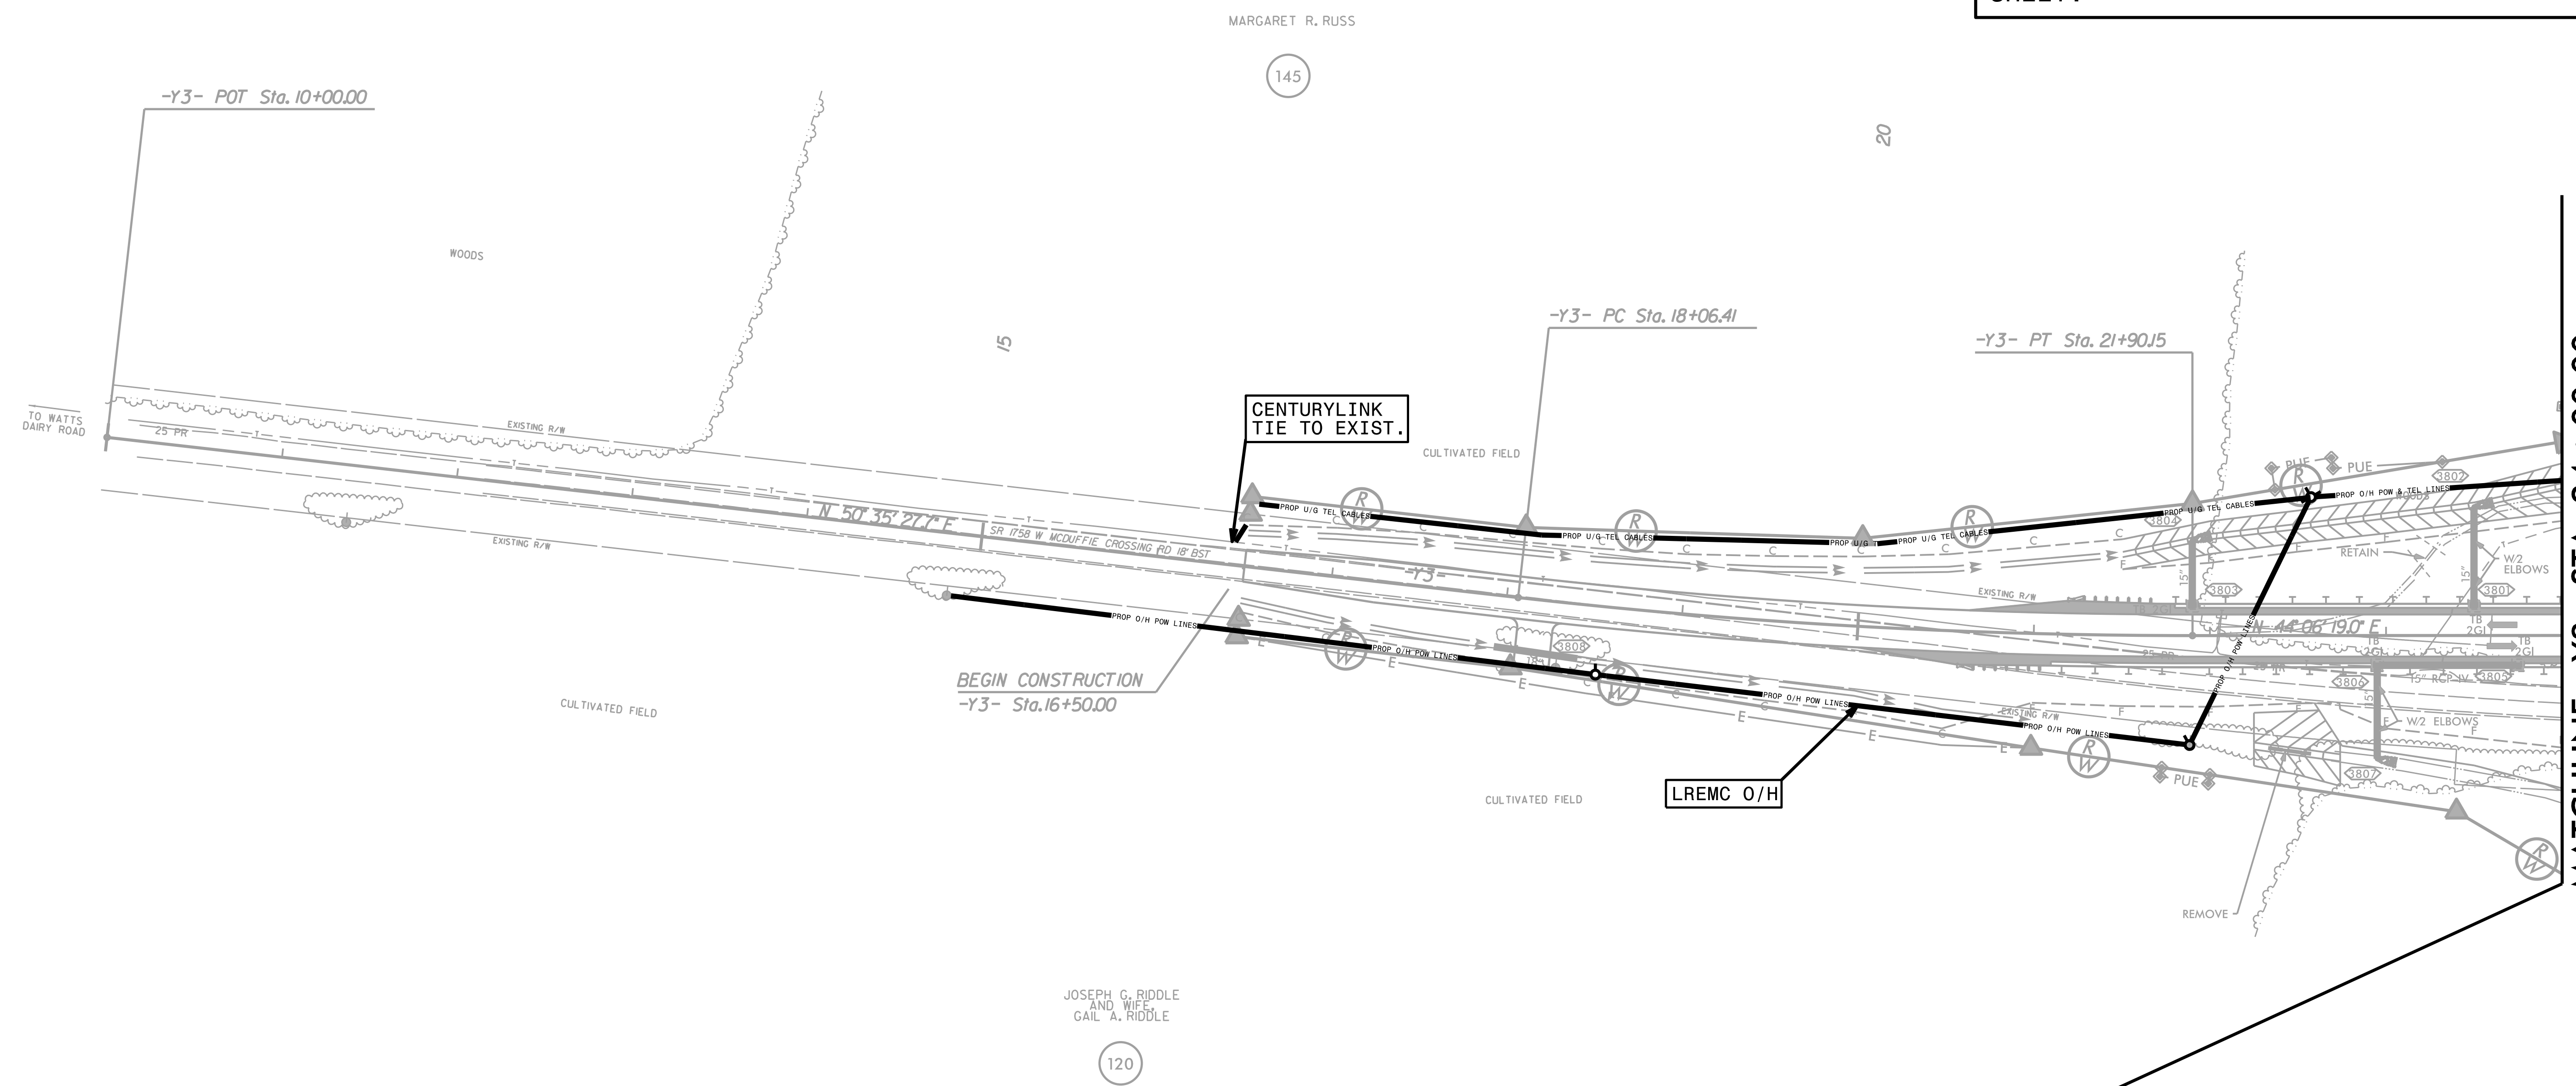

MATCHLINE -Y3- STA 24+00.00
SEE SHEET UO-10


MATCHLINE SEE RDY SHEET RDY 29

UTILITIES BY OTHERS

NOTE:
 ALL PROPOSED UTILITY WORK SHOWN ON THIS SHEET WILL BE DONE BY OTHERS. NO PAYMENT WILL BE MADE TO THE CONTRACTOR FOR PROPOSED UTILITY WORK SHOWN ON THIS SHEET.

MATCHLINE SEE RDY SHEET 31

MATCHLINE -Y3- STA 36 + 00.00 SEE SHEET UO-10

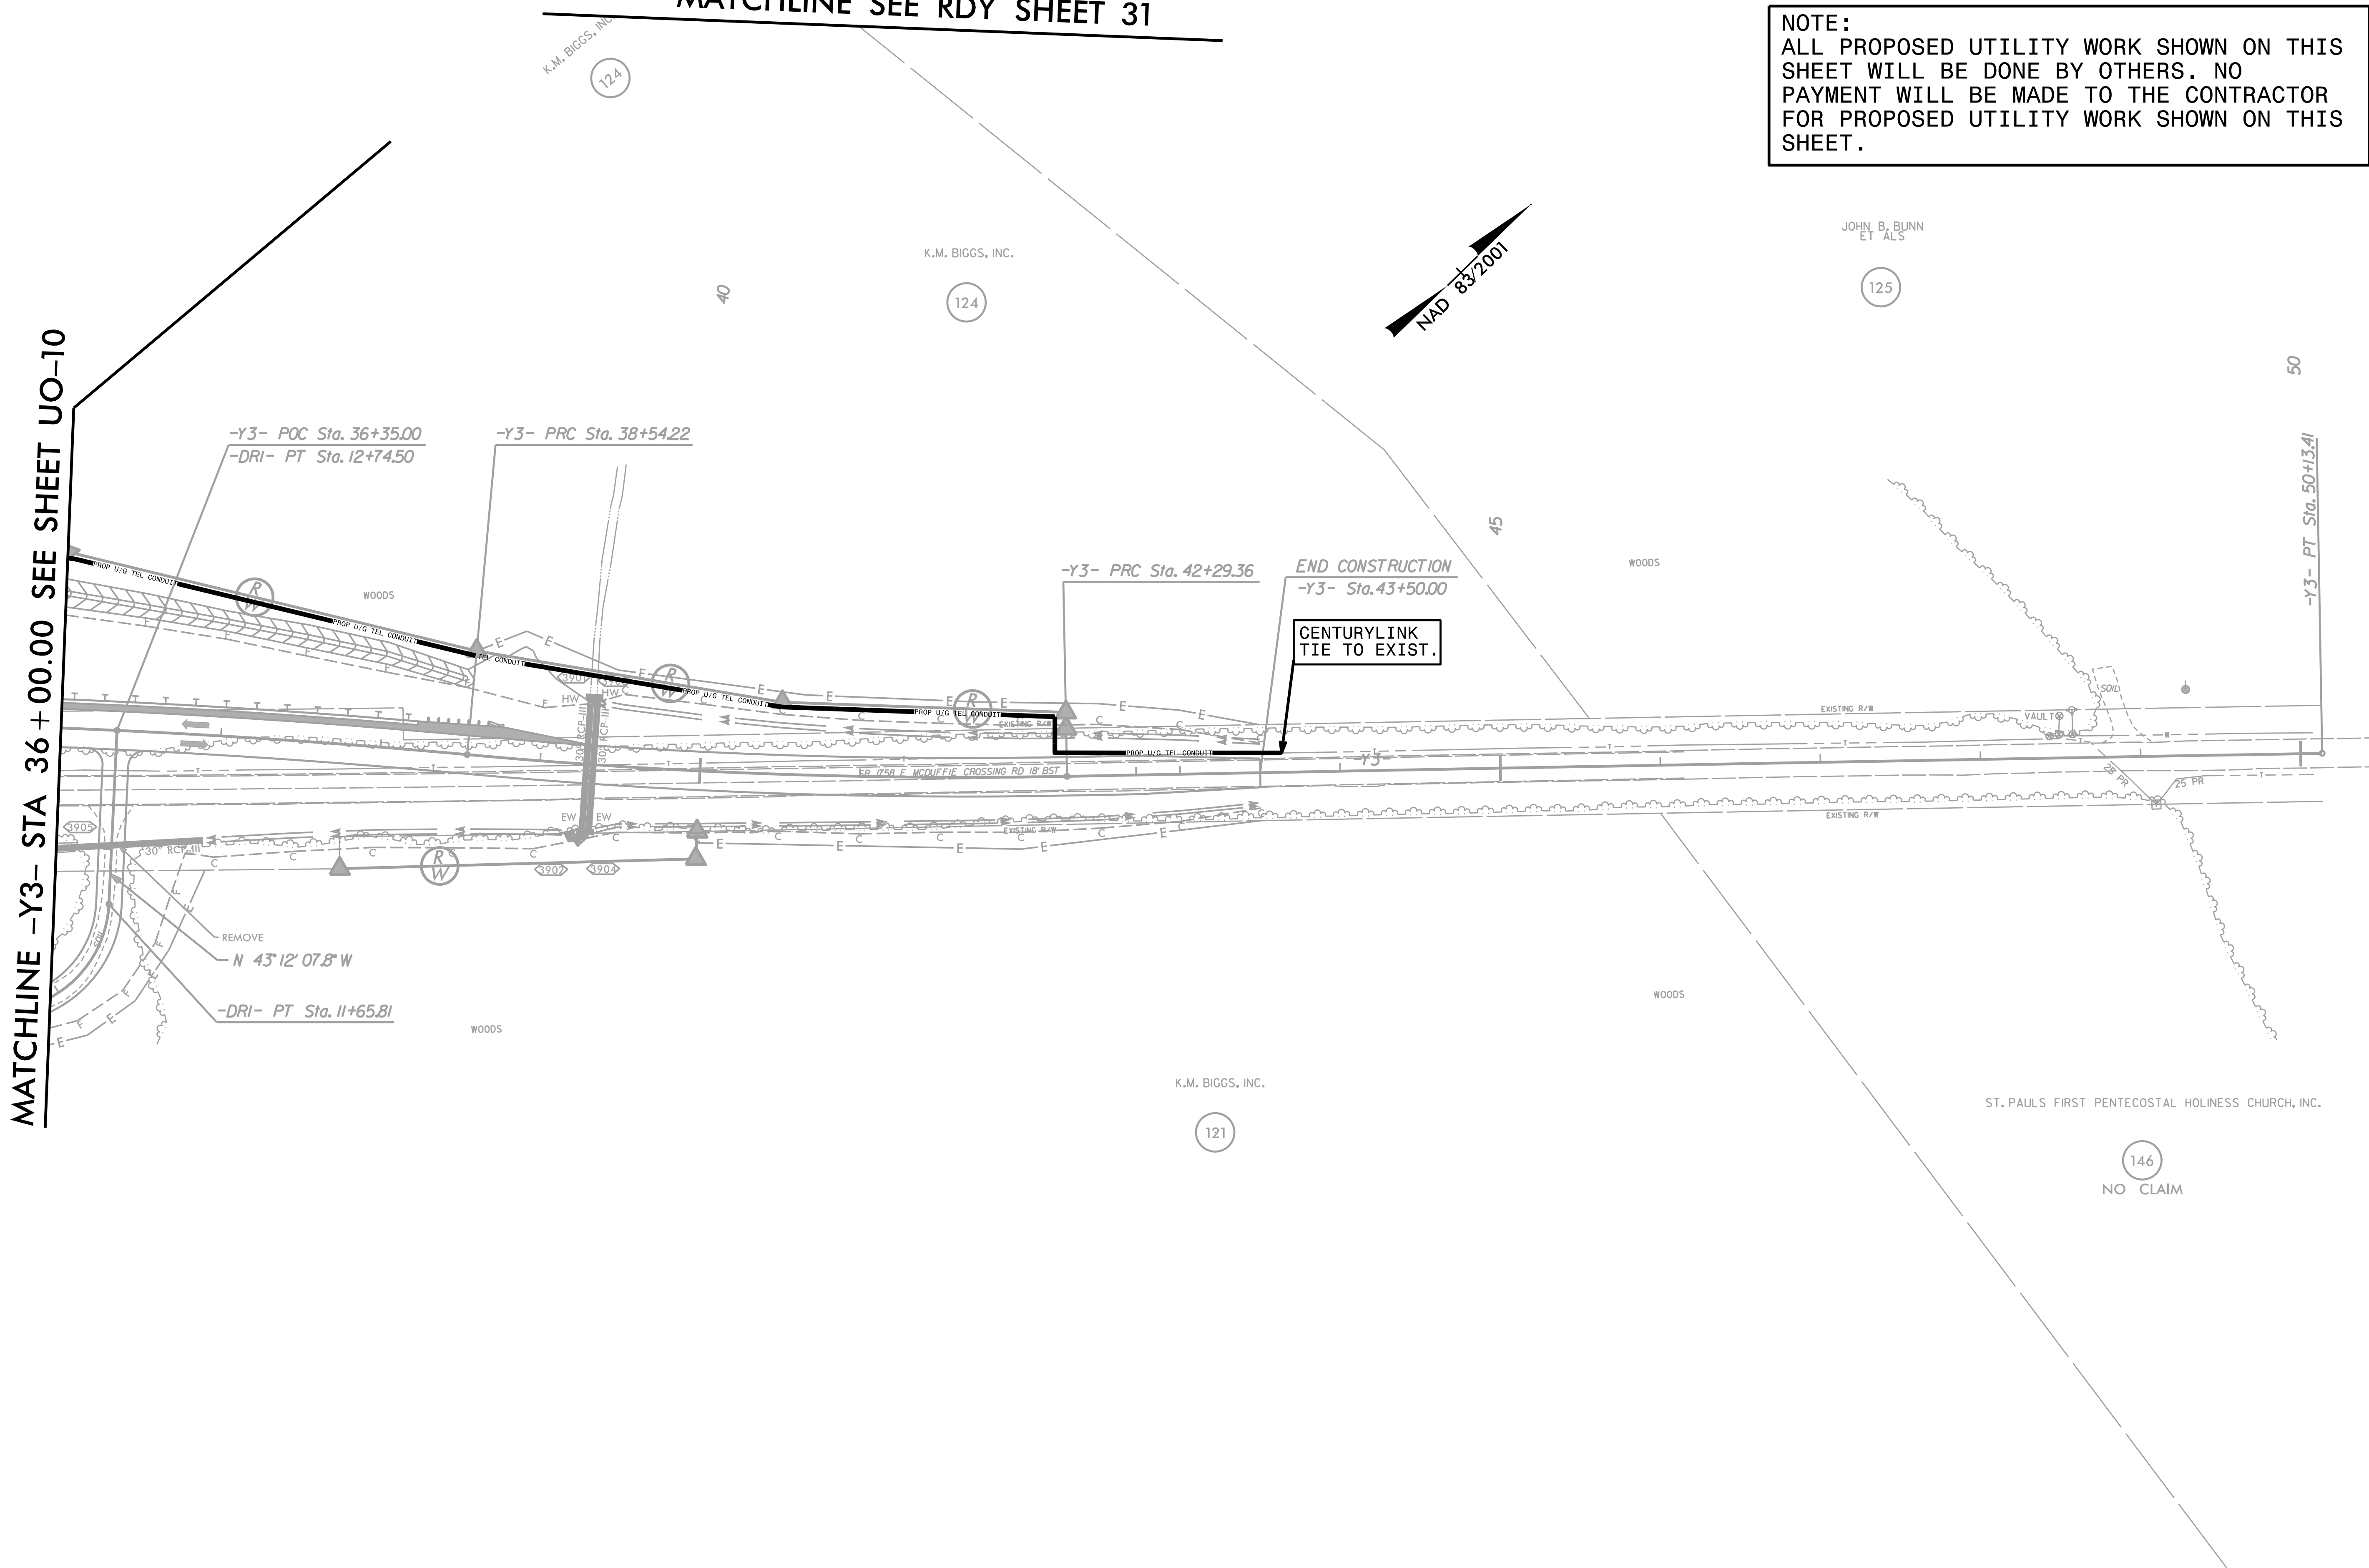

8/17/99

5/12/2023 3:15:58 PM 1-5987A-ut-rdy39-U017.psh.dgn

ST. PAULS FIRST PENTECOSTAL HOLINESS CHURCH, INC.

146
NO CLAIM