



STATE OF NORTH CAROLINA
DEPARTMENT OF TRANSPORTATION

ROY COOPER
GOVERNOR

J. ERIC BOYETTE
SECRETARY

November 07, 2022

Addendum No. 1

RE: Contract # C204478

WBS # 45625.3.1

STATE FUNDED

Nash County (B-5670)

BRIDGE #29 OVER THE TAR RIVER ON US-64 ALTERNATE

November 15, 2022 Letting

To Whom It May Concern:

Reference is made to the plans furnished to you on this project.


The following revision has been made to the Cross Section plans.

Sheet No.	Revision
New Sheets X-11, X-12, X-13	New Sheets X-11, X-12 and X-13 have been added

Please staple the above listed New Sheets after existing Sheet X-10 in your plans.

The contract will be prepared accordingly.

Sincerely,


DocuSigned by:

 F81B6038A47A442...

Ronald E. Davenport, Jr., PE
State Contract Officer


RED/jjr
Attachments

cc: Mr. Boyd Tharrington, PE
Mr. Keith Eason, PE
Mr. Jon Weathersbee, PE
Mr. Ken Kennedy, PE
Mr. Mike Gwyn

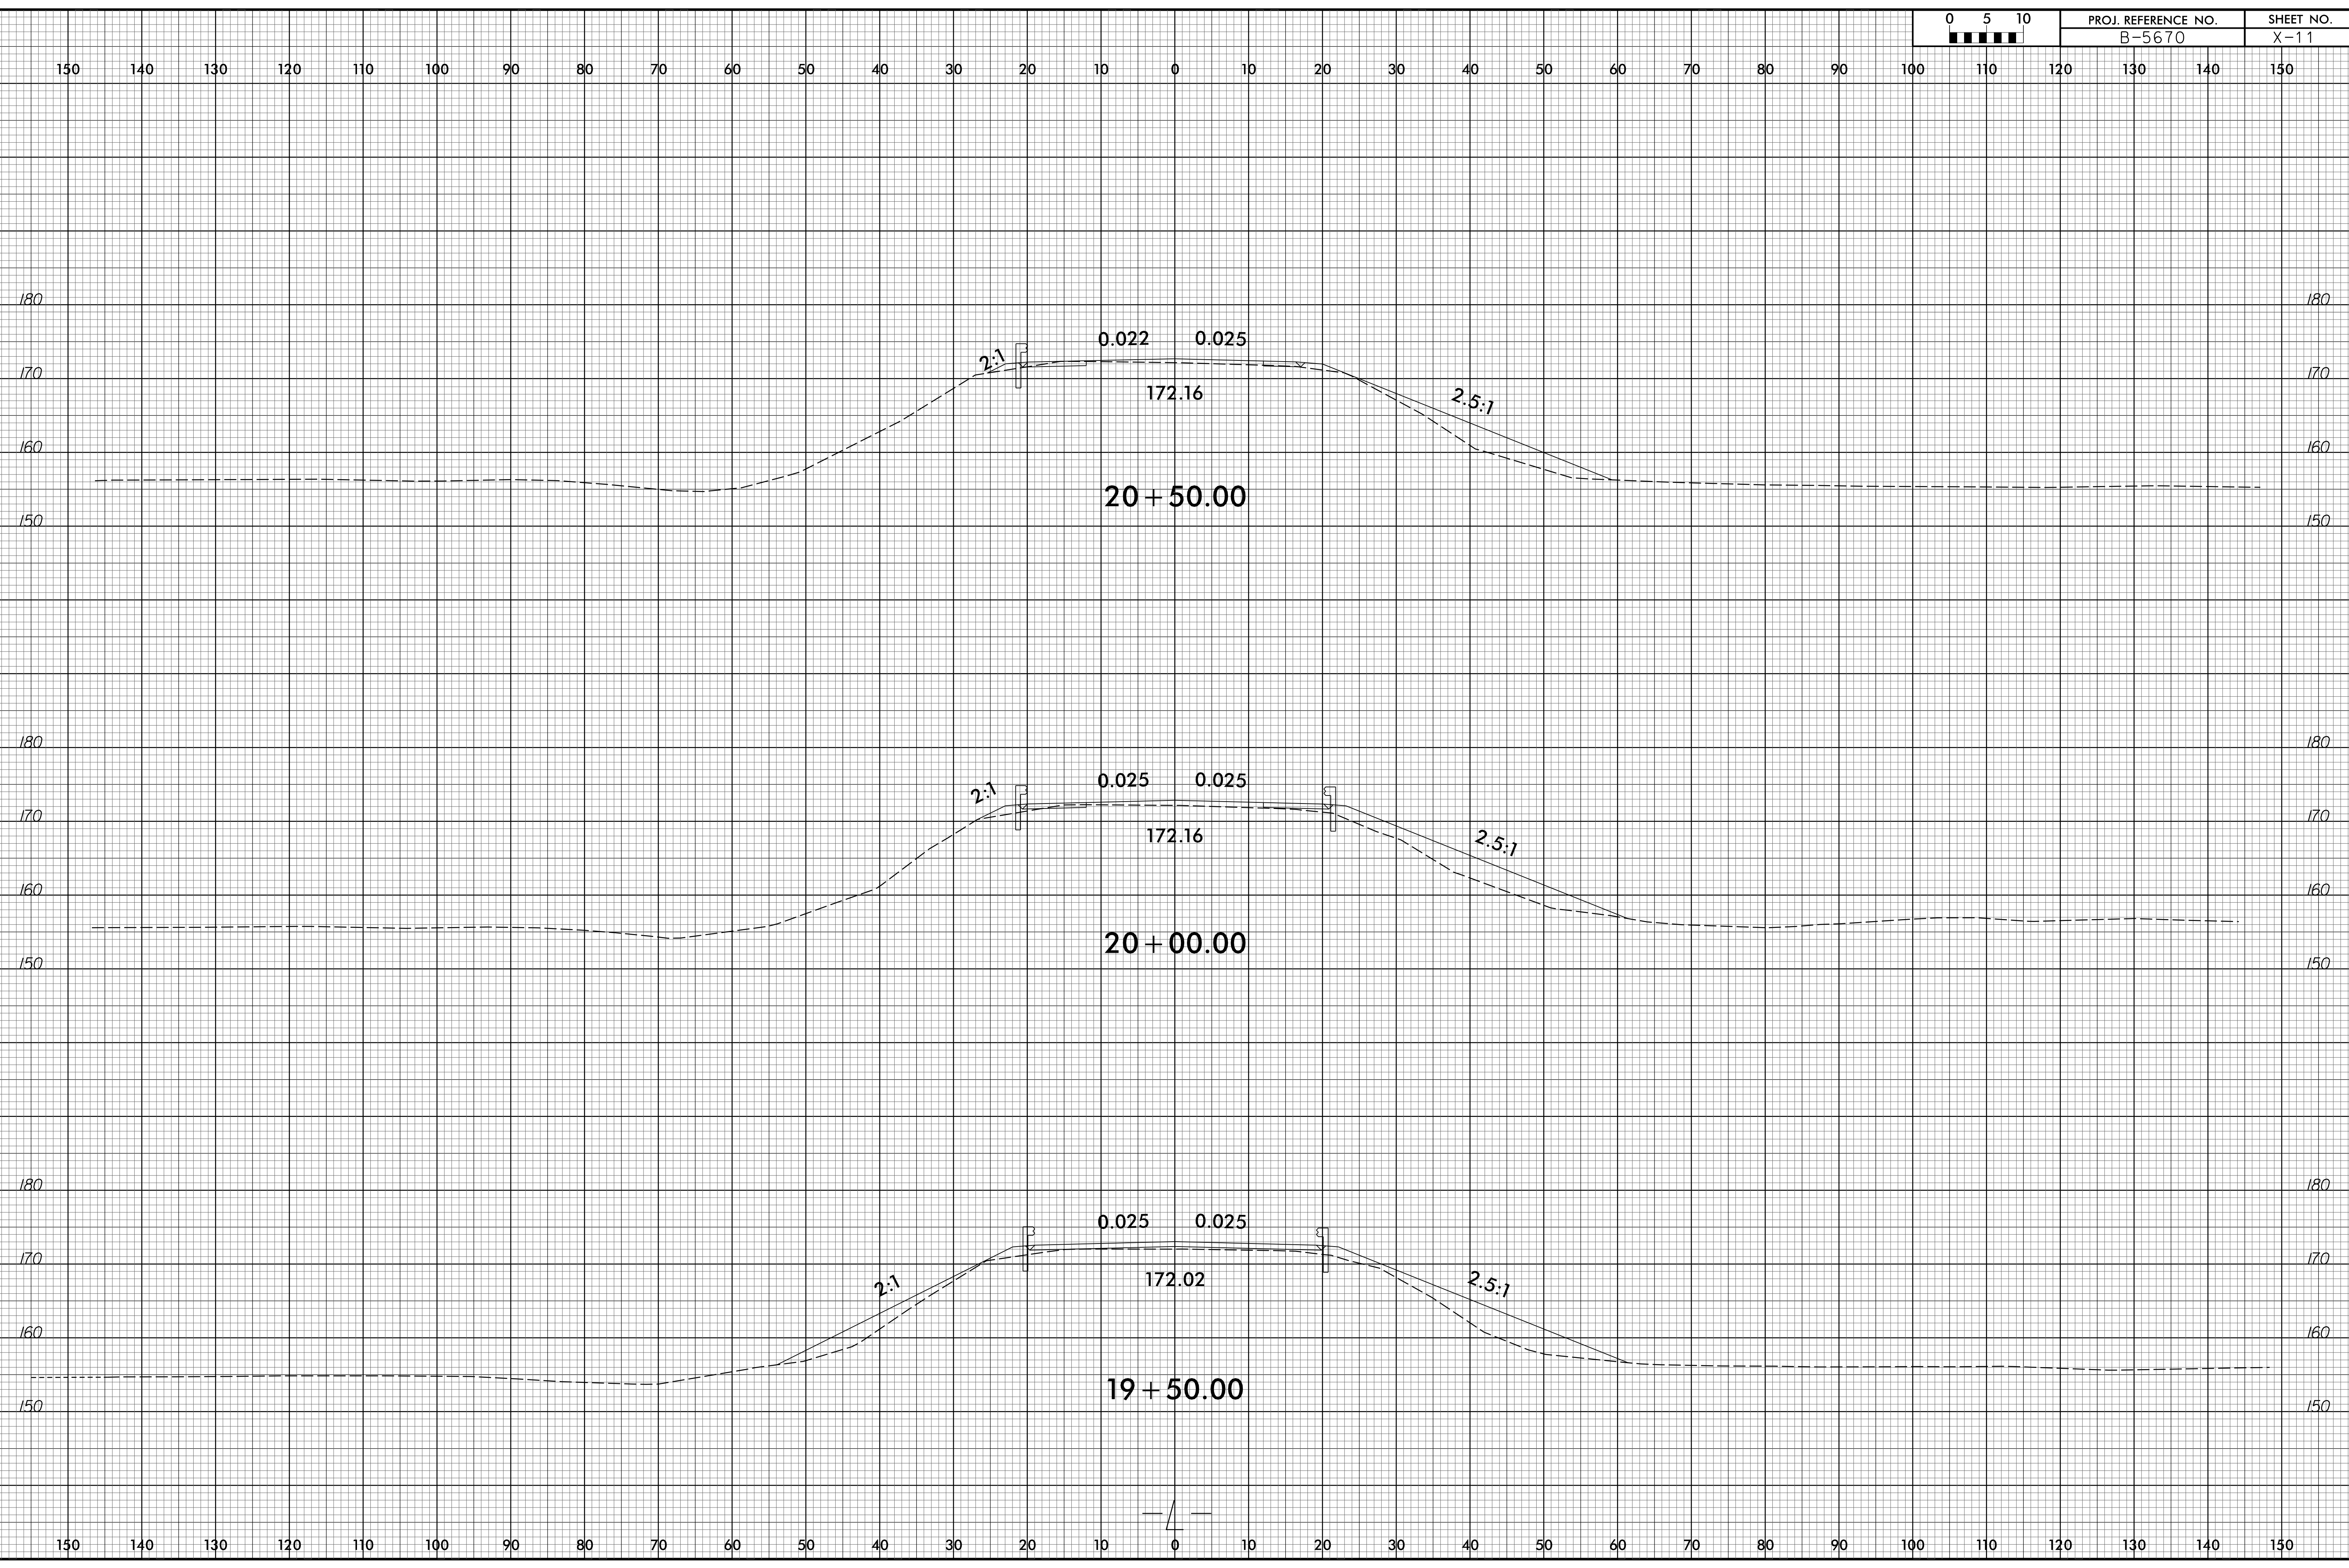
Mr. Forrest Dungan, PE
Ms. Jaci Kincaid
Ms. Lori Strickland
Ms. Penny Higgins
Project File (2)




6/23/16

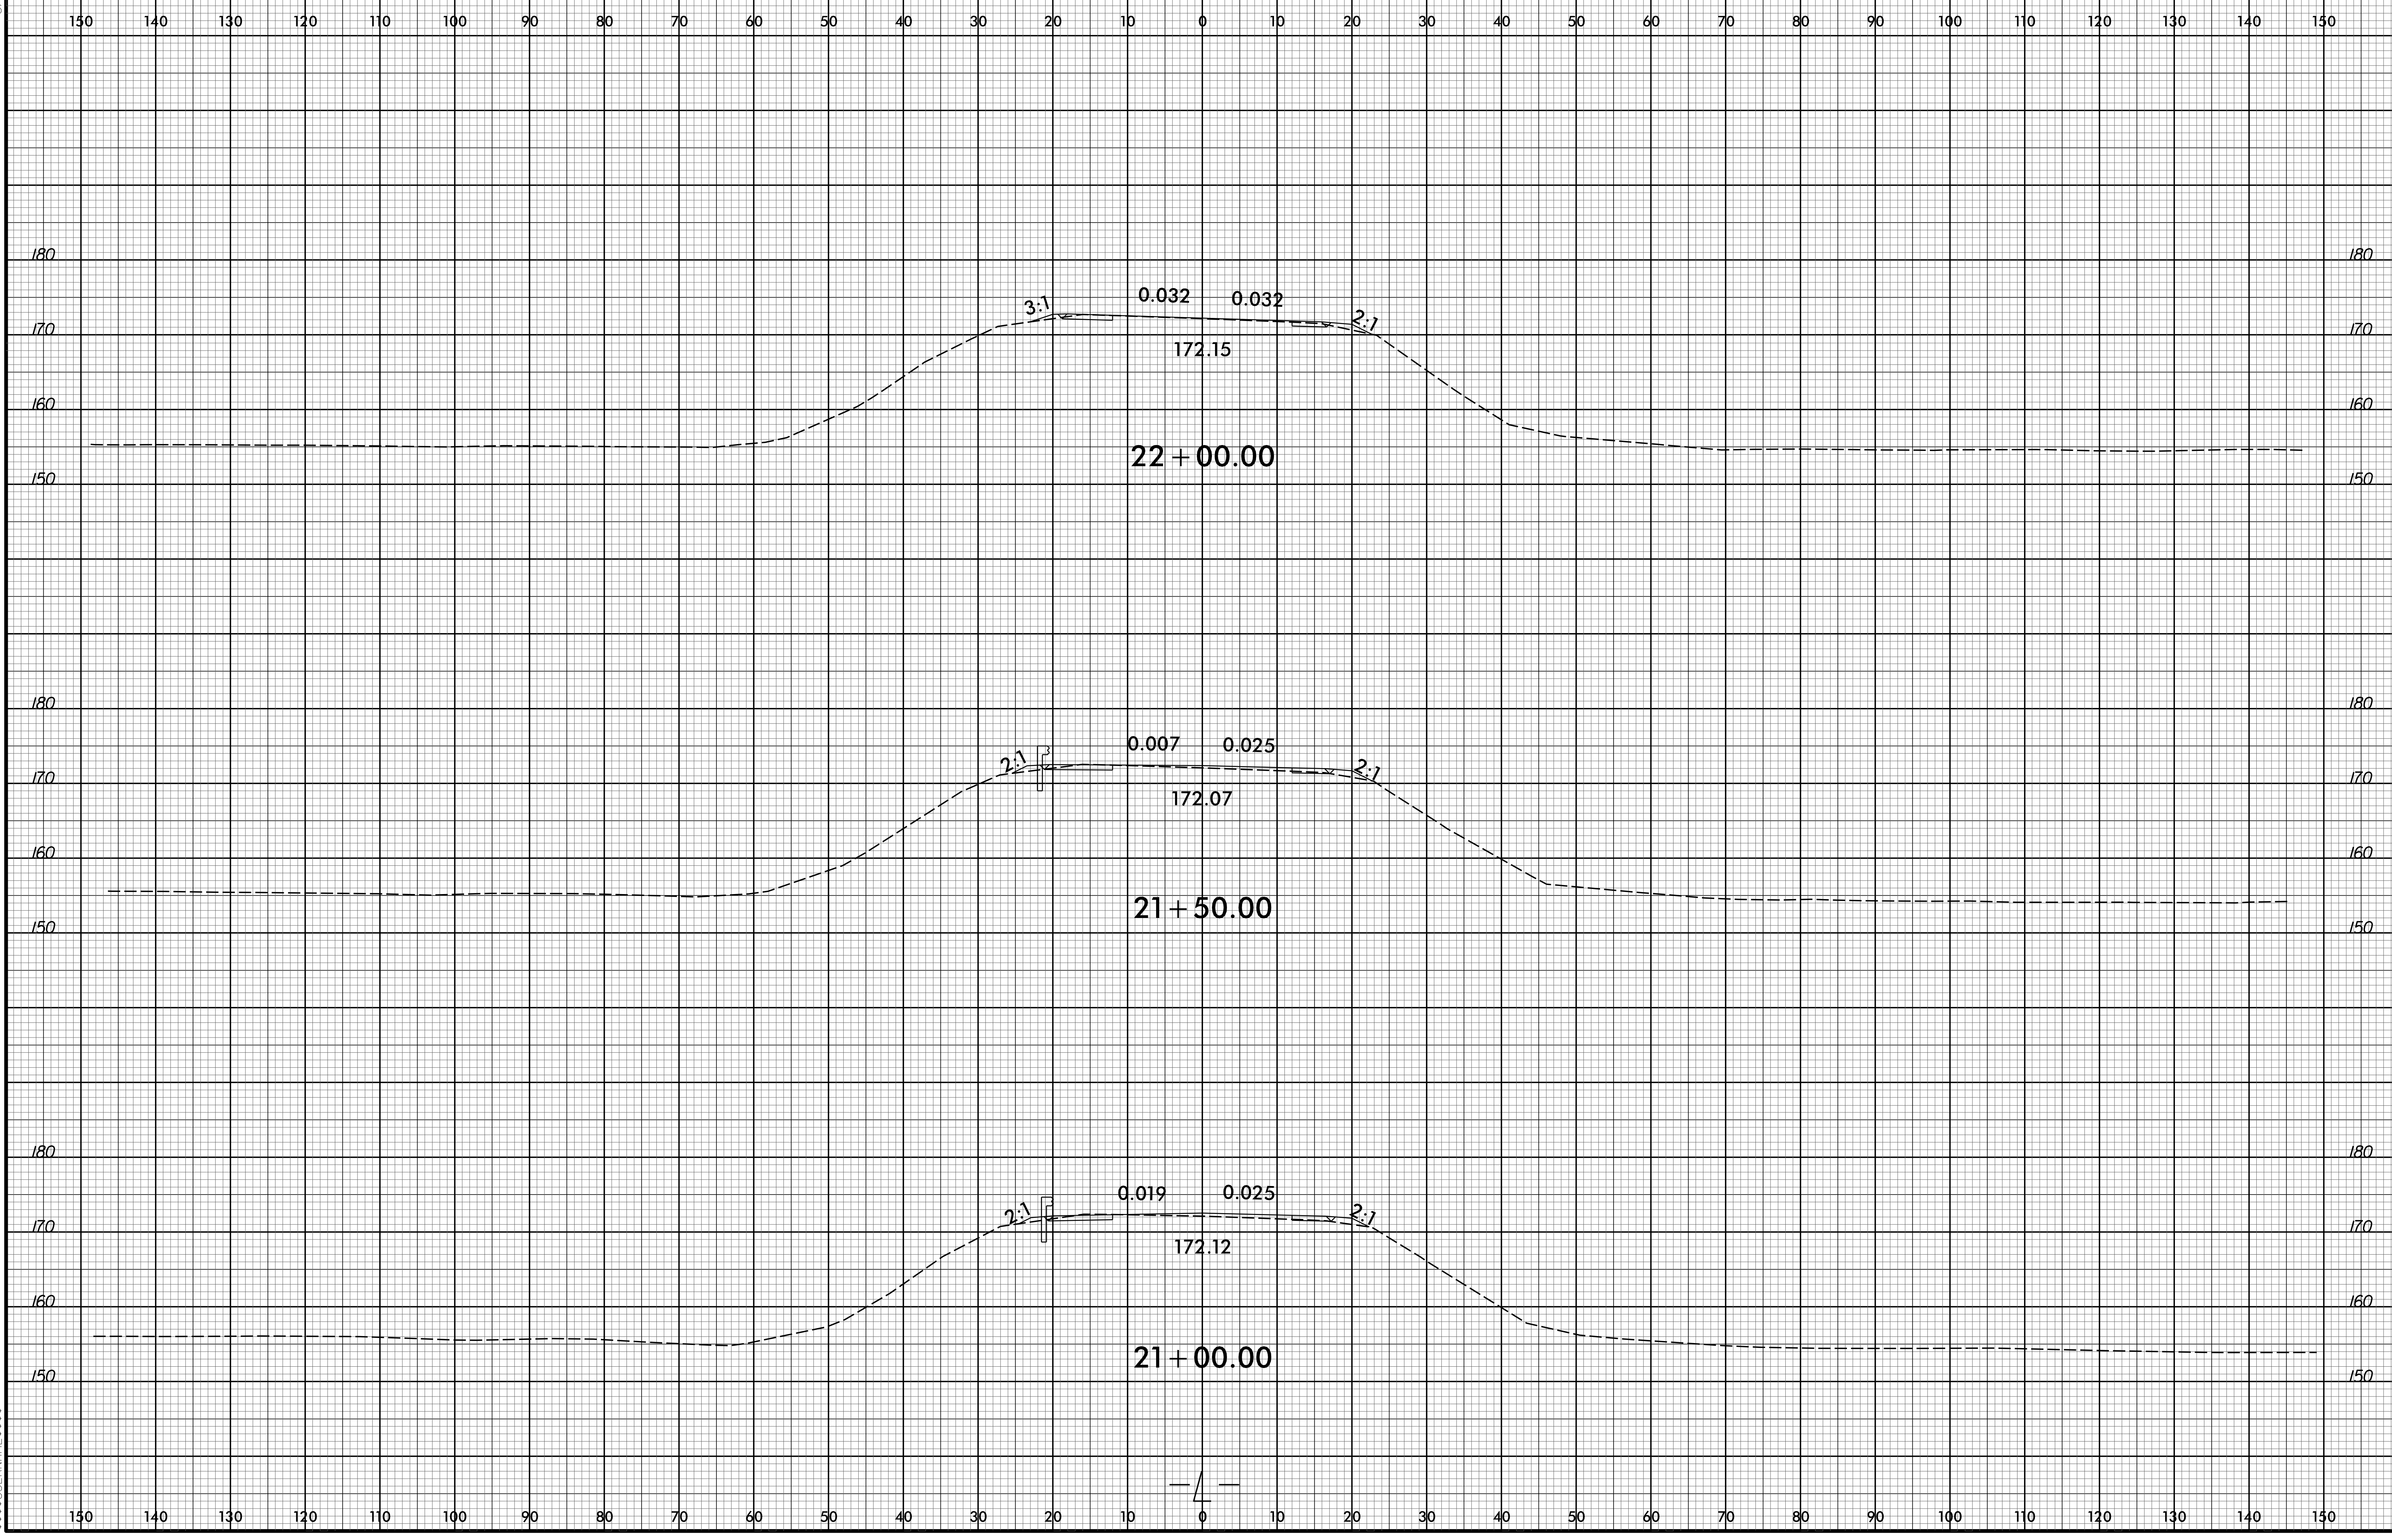

04-NOV-2022 10:24
 M:\2018\251801\4523 B-5670\Roadway\CorridorModeling\B-5670.Rdy_xpl.dgn
 \$\$\$\$USERNAME\$\$\$

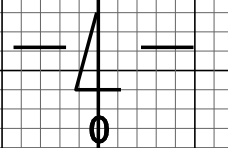

6/23/16

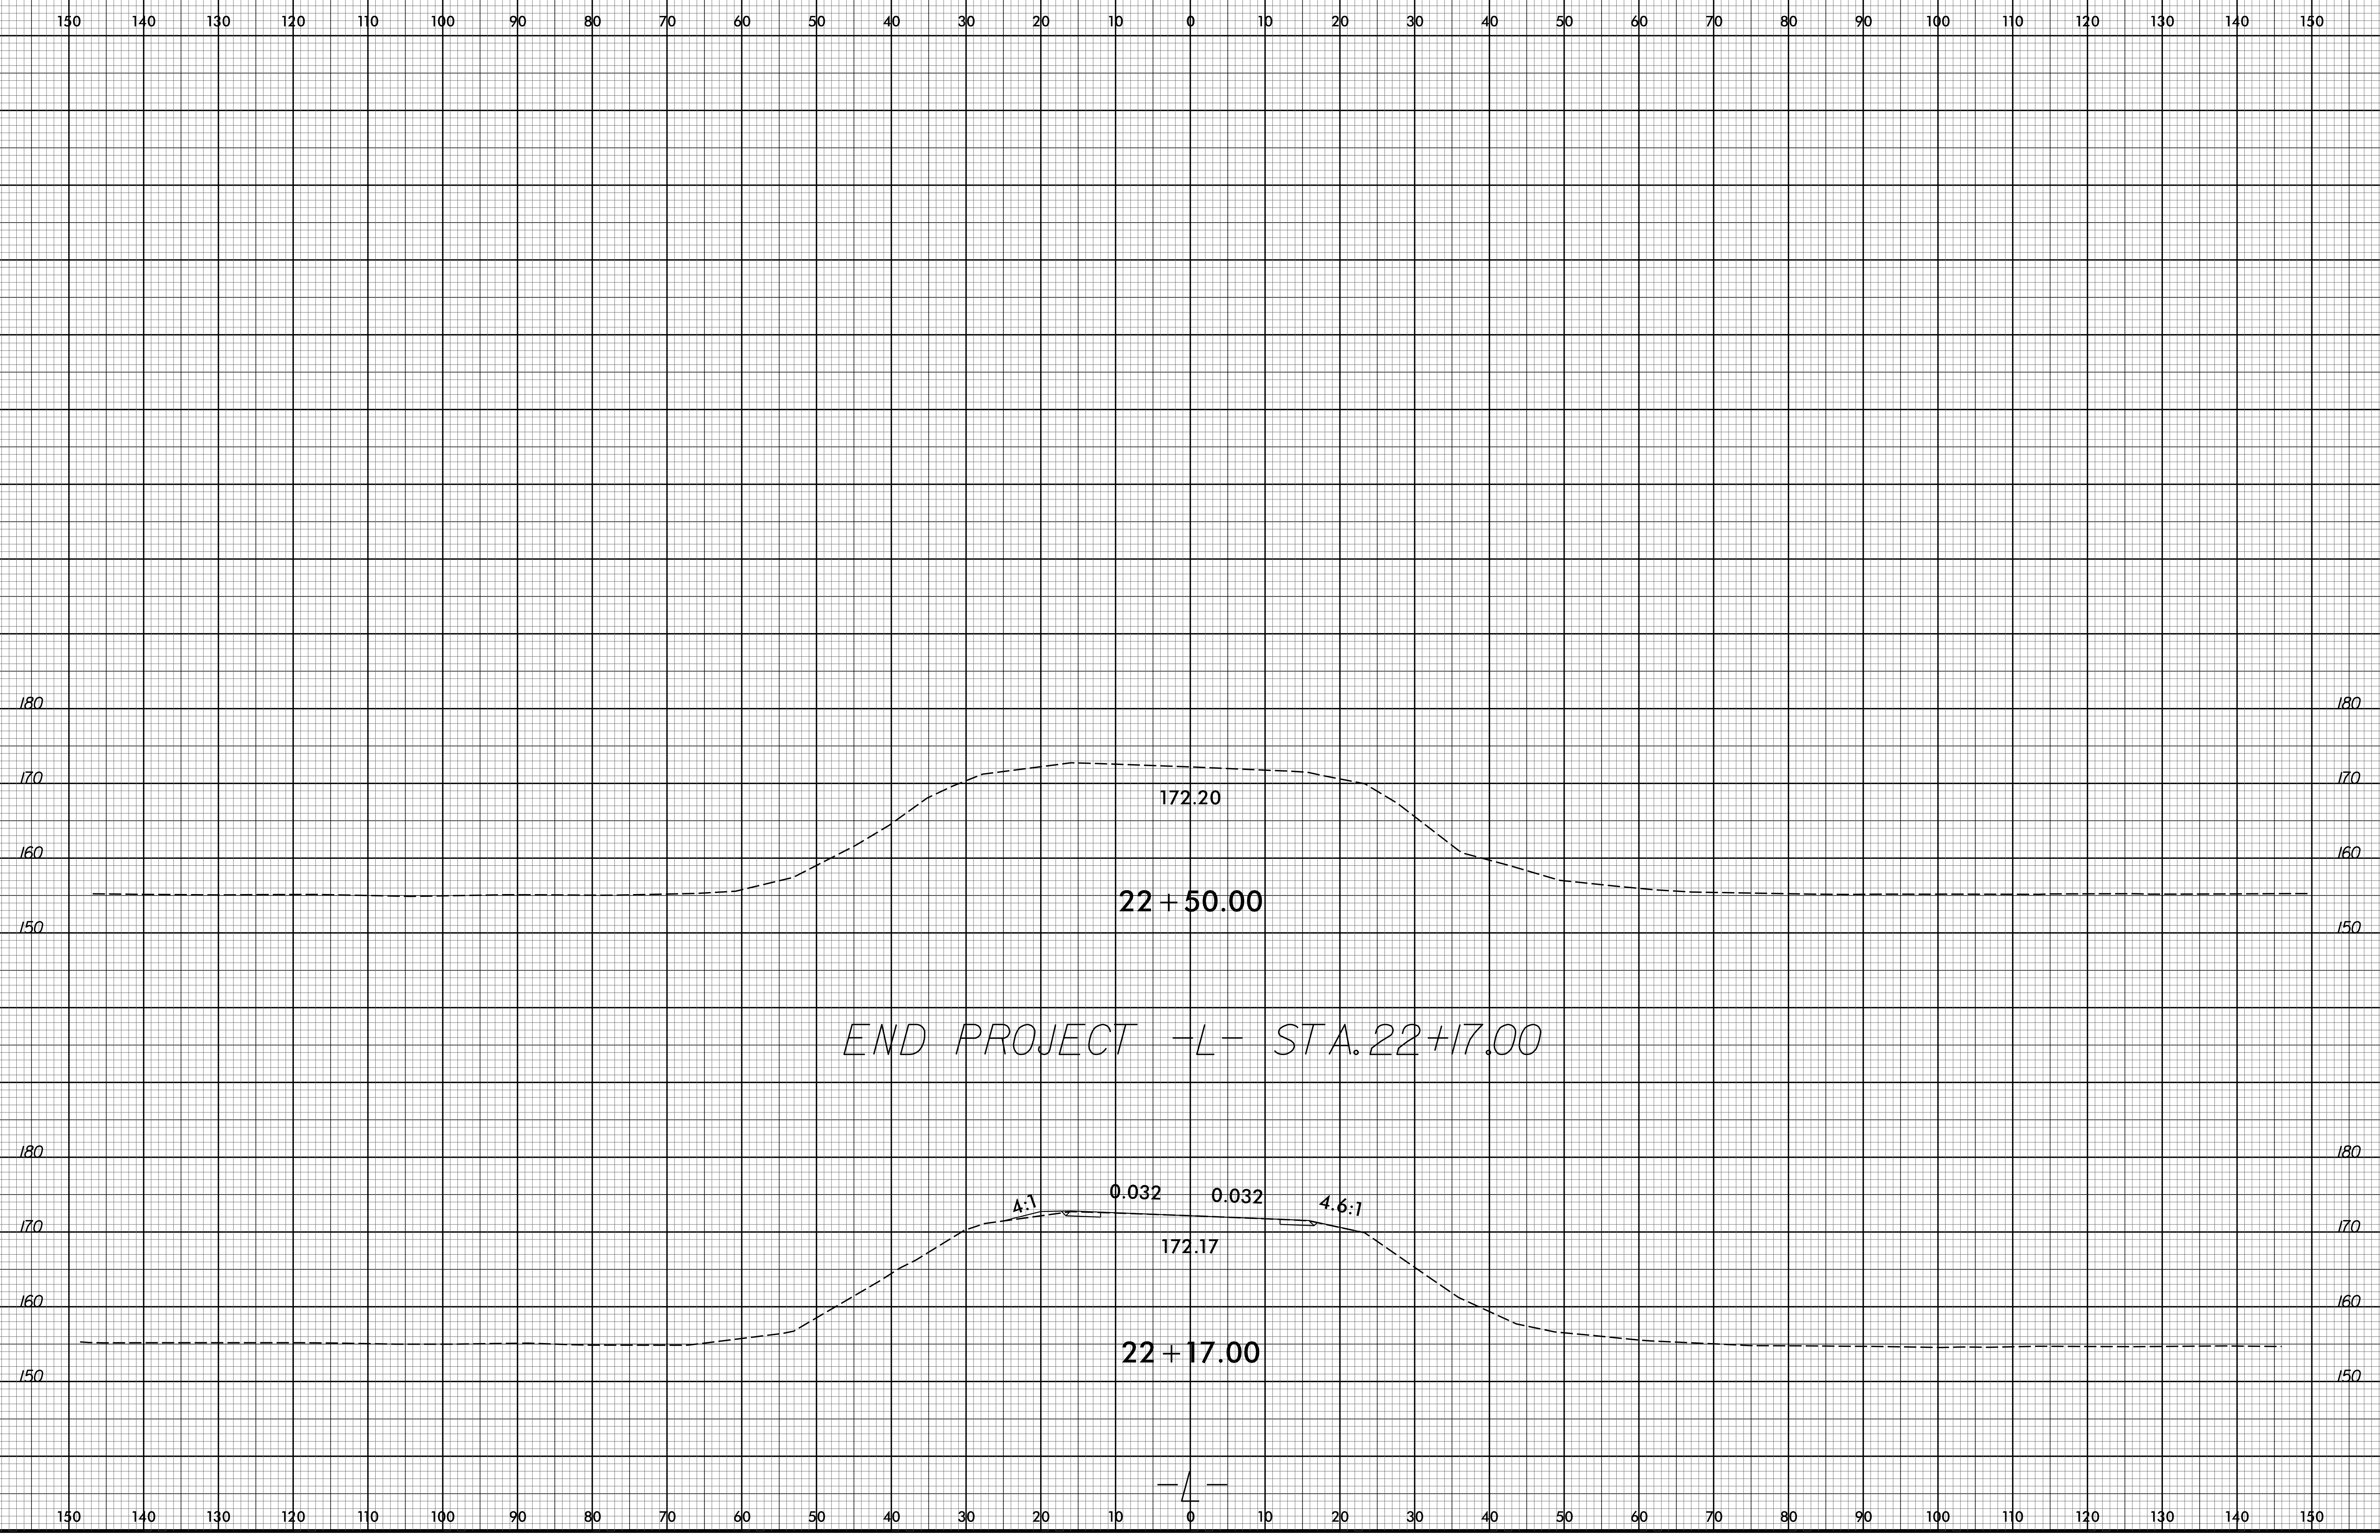

M:\2016\2518015_23 B-5670\Roadway\CorridorModeling\B-5670.Rdy.apl.dgn